


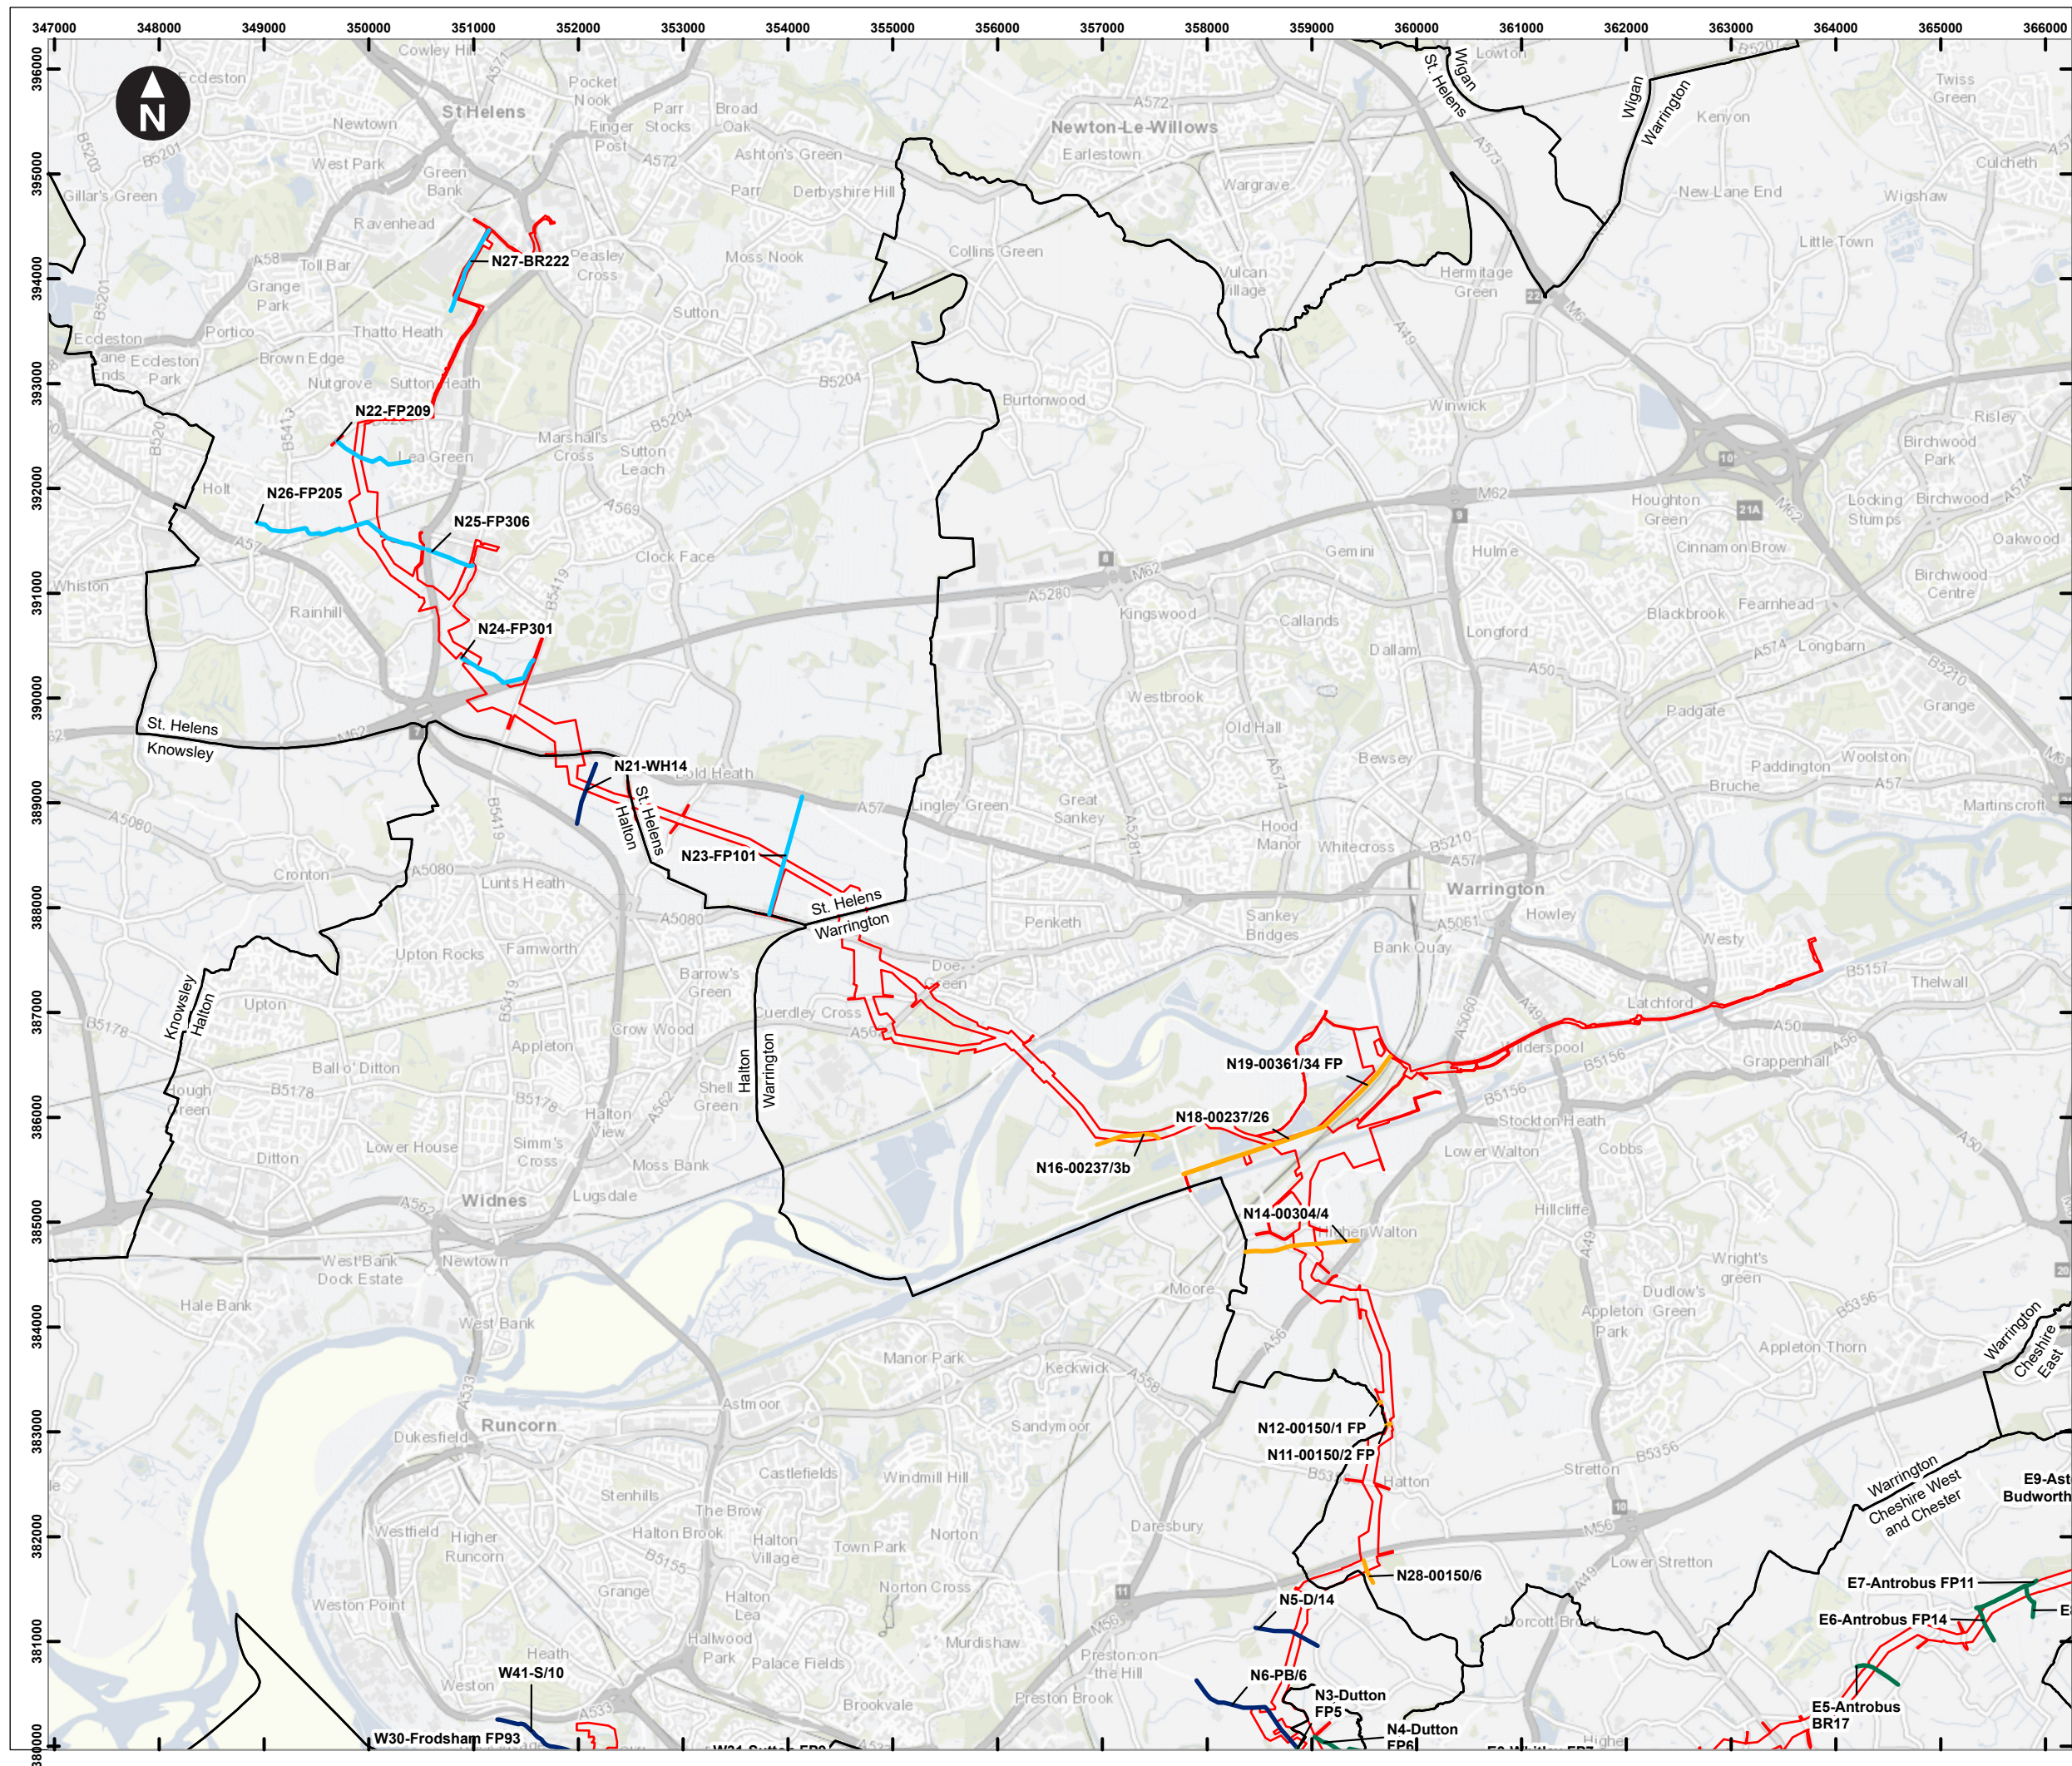

Key

- Draft order limits

Public Rights of Way

- Halton
- Cheshire East
- Warrington
- Trafford
- Cheshire West
- St Helens

Client

Cadent

HyNet North West Hydrogen Pipeline Project
Draft Environmental Statement
Chapter 11: Traffic and Transport


Figure 11.7
PRoW affected by the Project
North

October 2024

Scale at A3: 1:60,000
Contains OS data © Crown Copyright and database right 2020,
Contains OS data © Crown Copyright and database right 2023
Contains data from OS Zoomstack

0 1 2 3 Km

WSP

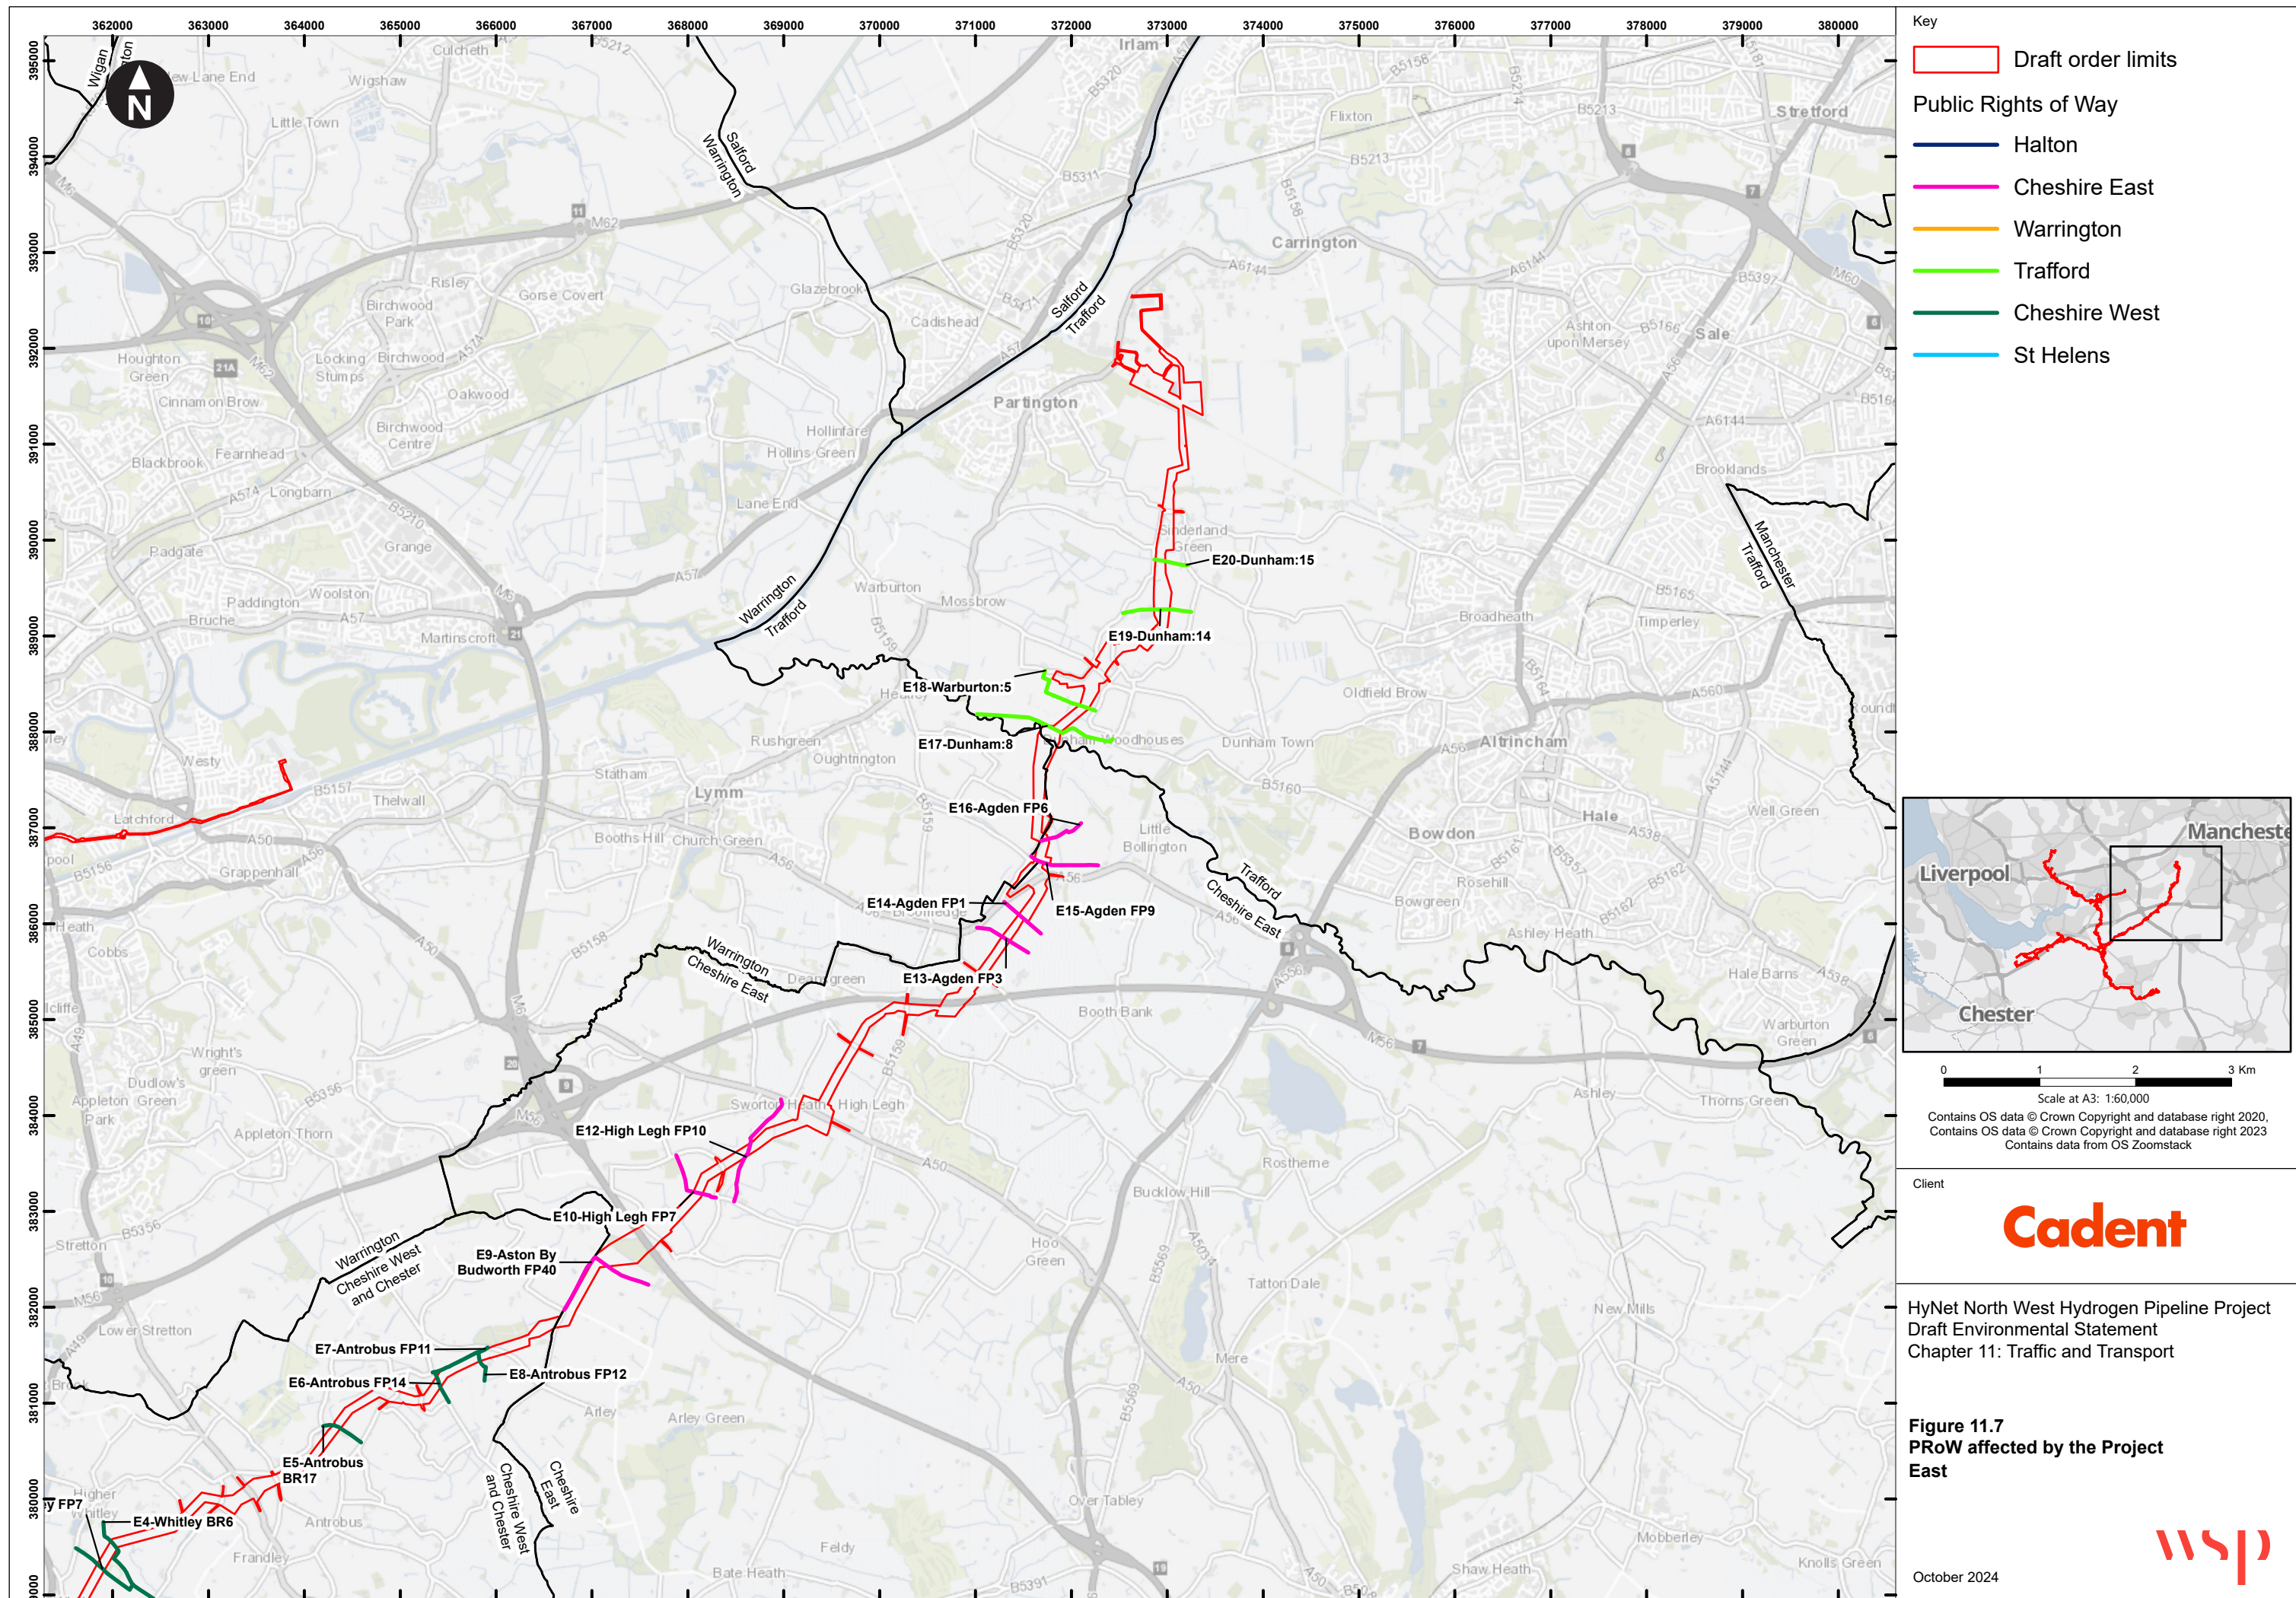

- Key
- Draft order limits
- Public Rights of Way
- Halton
 - Cheshire East
 - Warrington
 - Trafford
 - Cheshire West
 - St Helens



0 1 2 3 Km
Scale at A3: 1:60,000
Contains OS data © Crown Copyright and database right 2020,
Contains OS data © Crown Copyright and database right 2023
Contains data from OS Zoomstack

Client


Cadent

HyNet North West Hydrogen Pipeline Project
Draft Environmental Statement
Chapter 11: Traffic and Transport

Figure 11.7
PRoW affected by the Project
East

October 2024



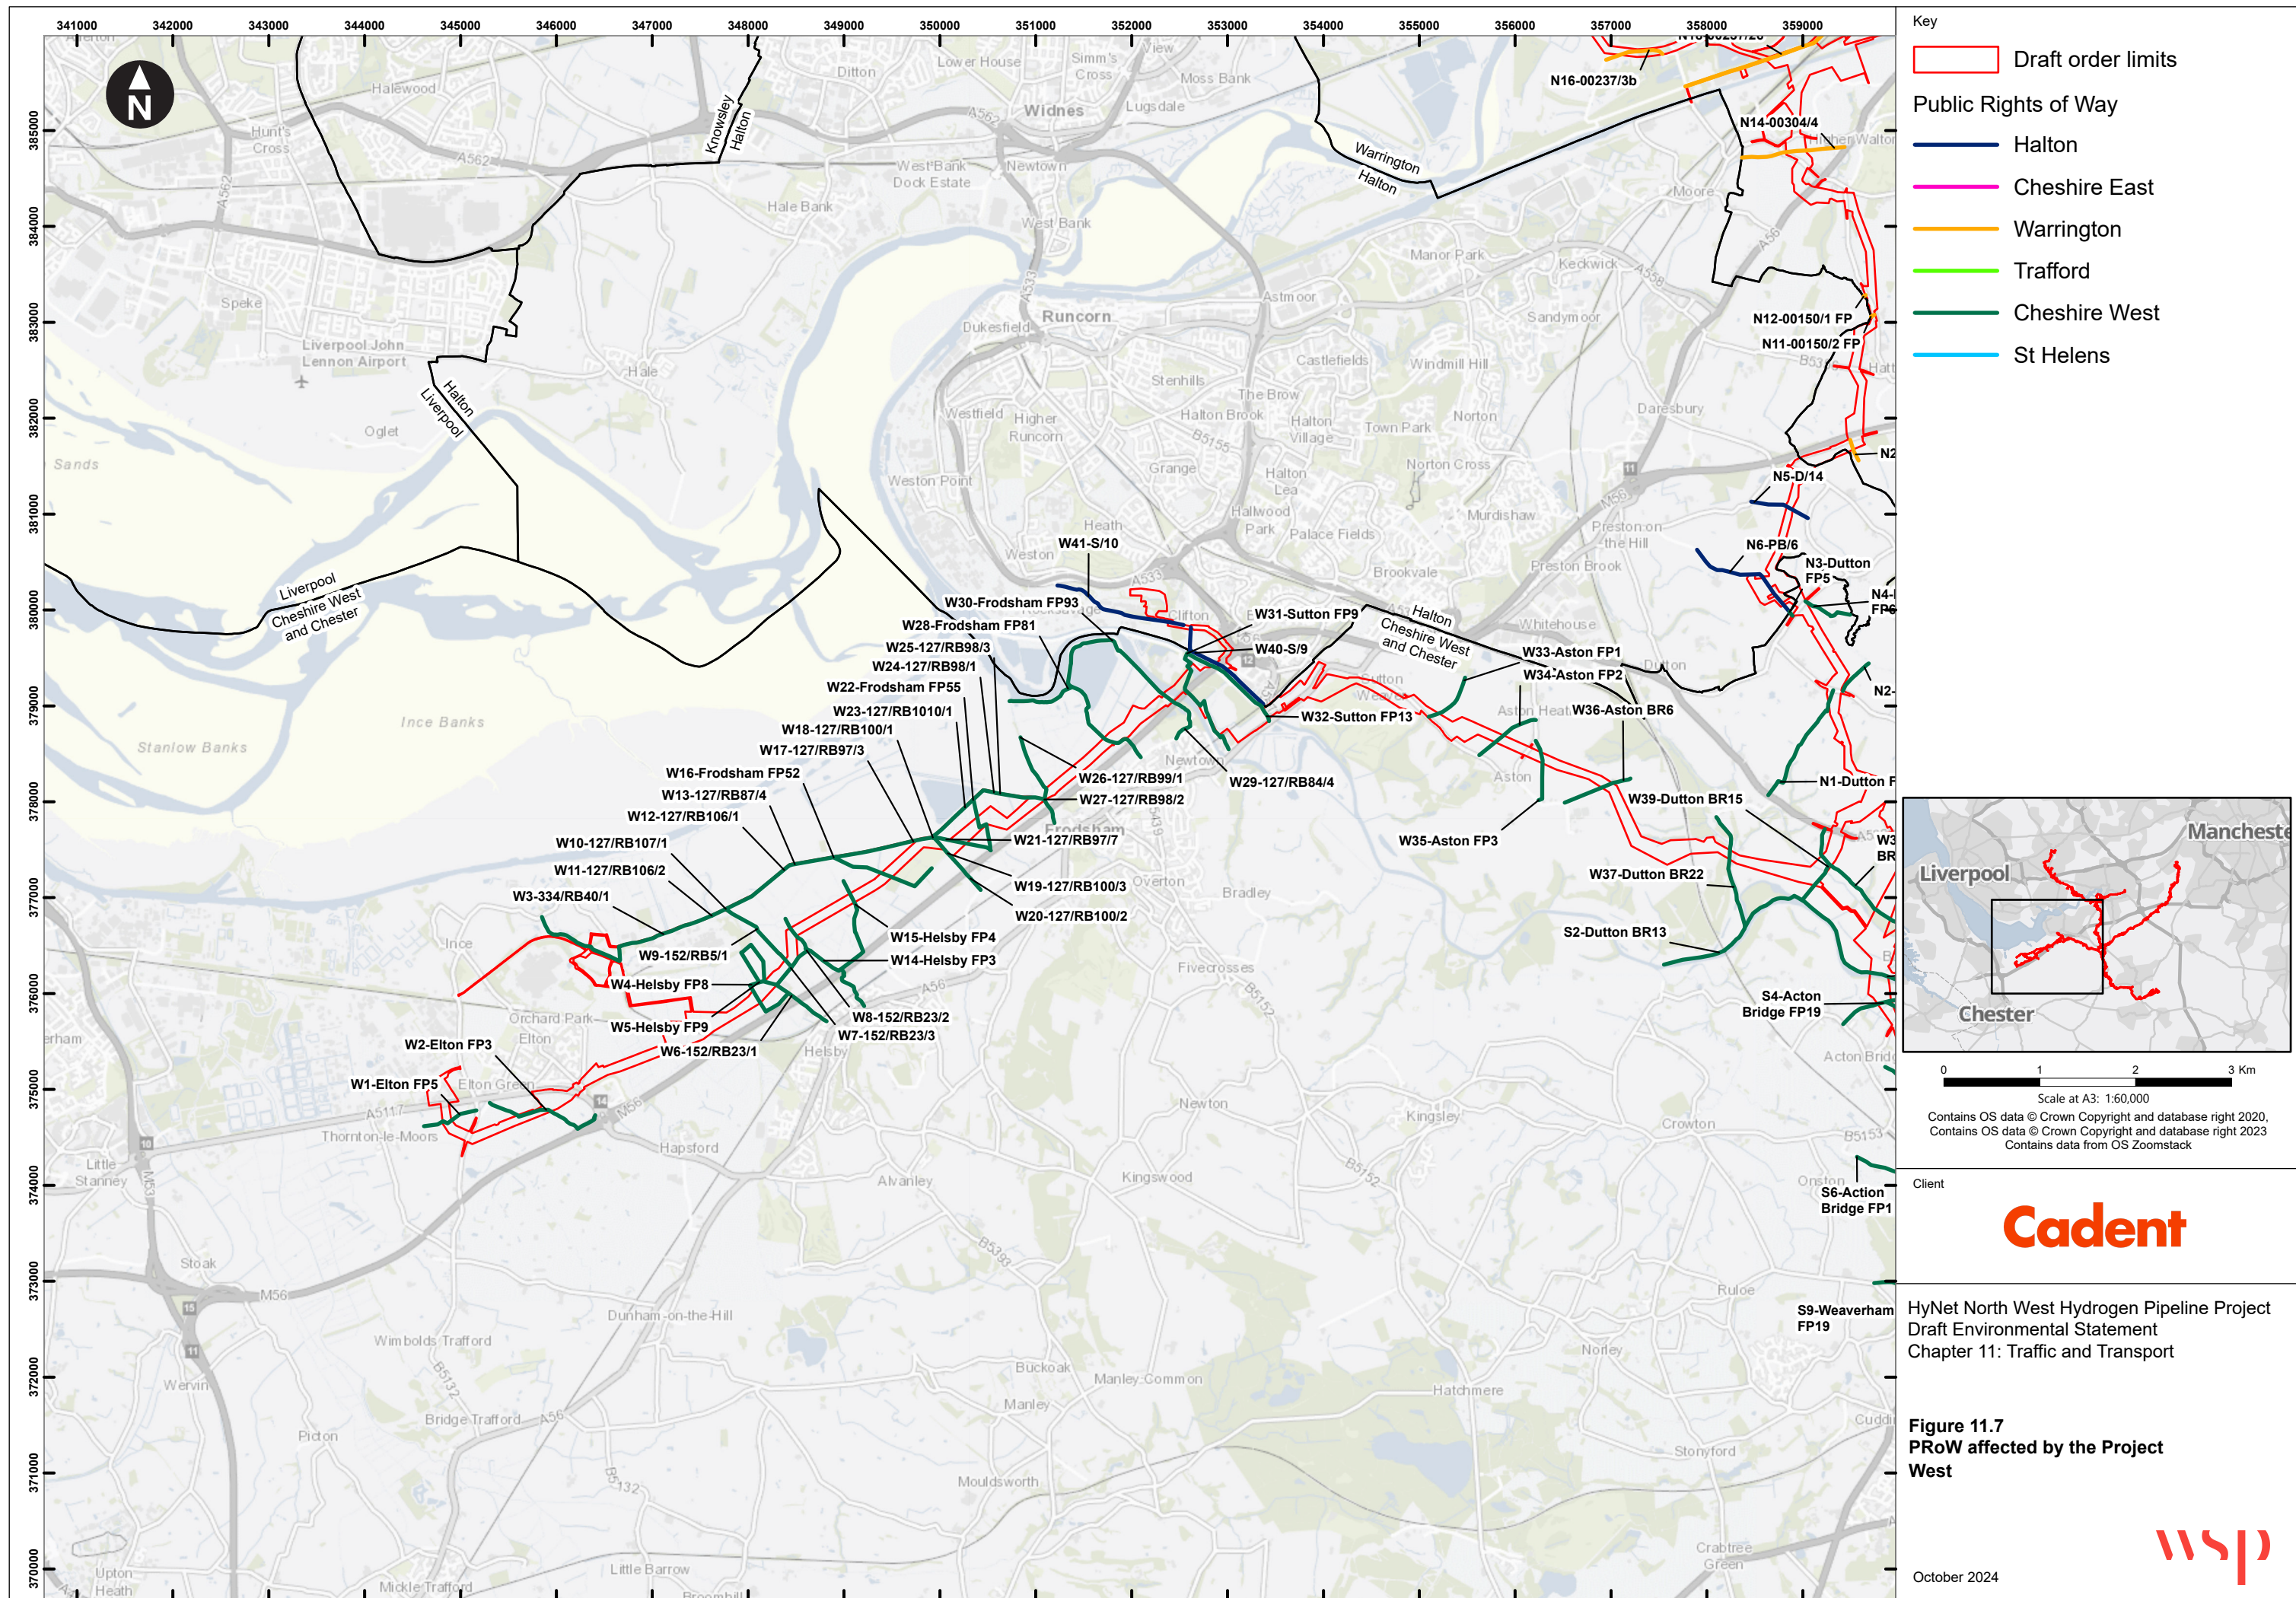

Key

Draft order limits

Public Rights of Way

- Halton
- Cheshire East
- Warrington
- Trafford
- Cheshire West
- St Helens

0 1 2 3 Km

Scale at A3: 1:60,000

Contains OS data © Crown Copyright and database right 2020,
Contains OS data © Crown Copyright and database right 2023
Contains data from OS Zoomstack

Client

Cadent

HyNet North West Hydrogen Pipeline Project
Draft Environmental Statement
Chapter 11: Traffic and Transport

Figure 11.7
PRoW affected by the Project
West

October 2024

wsp