




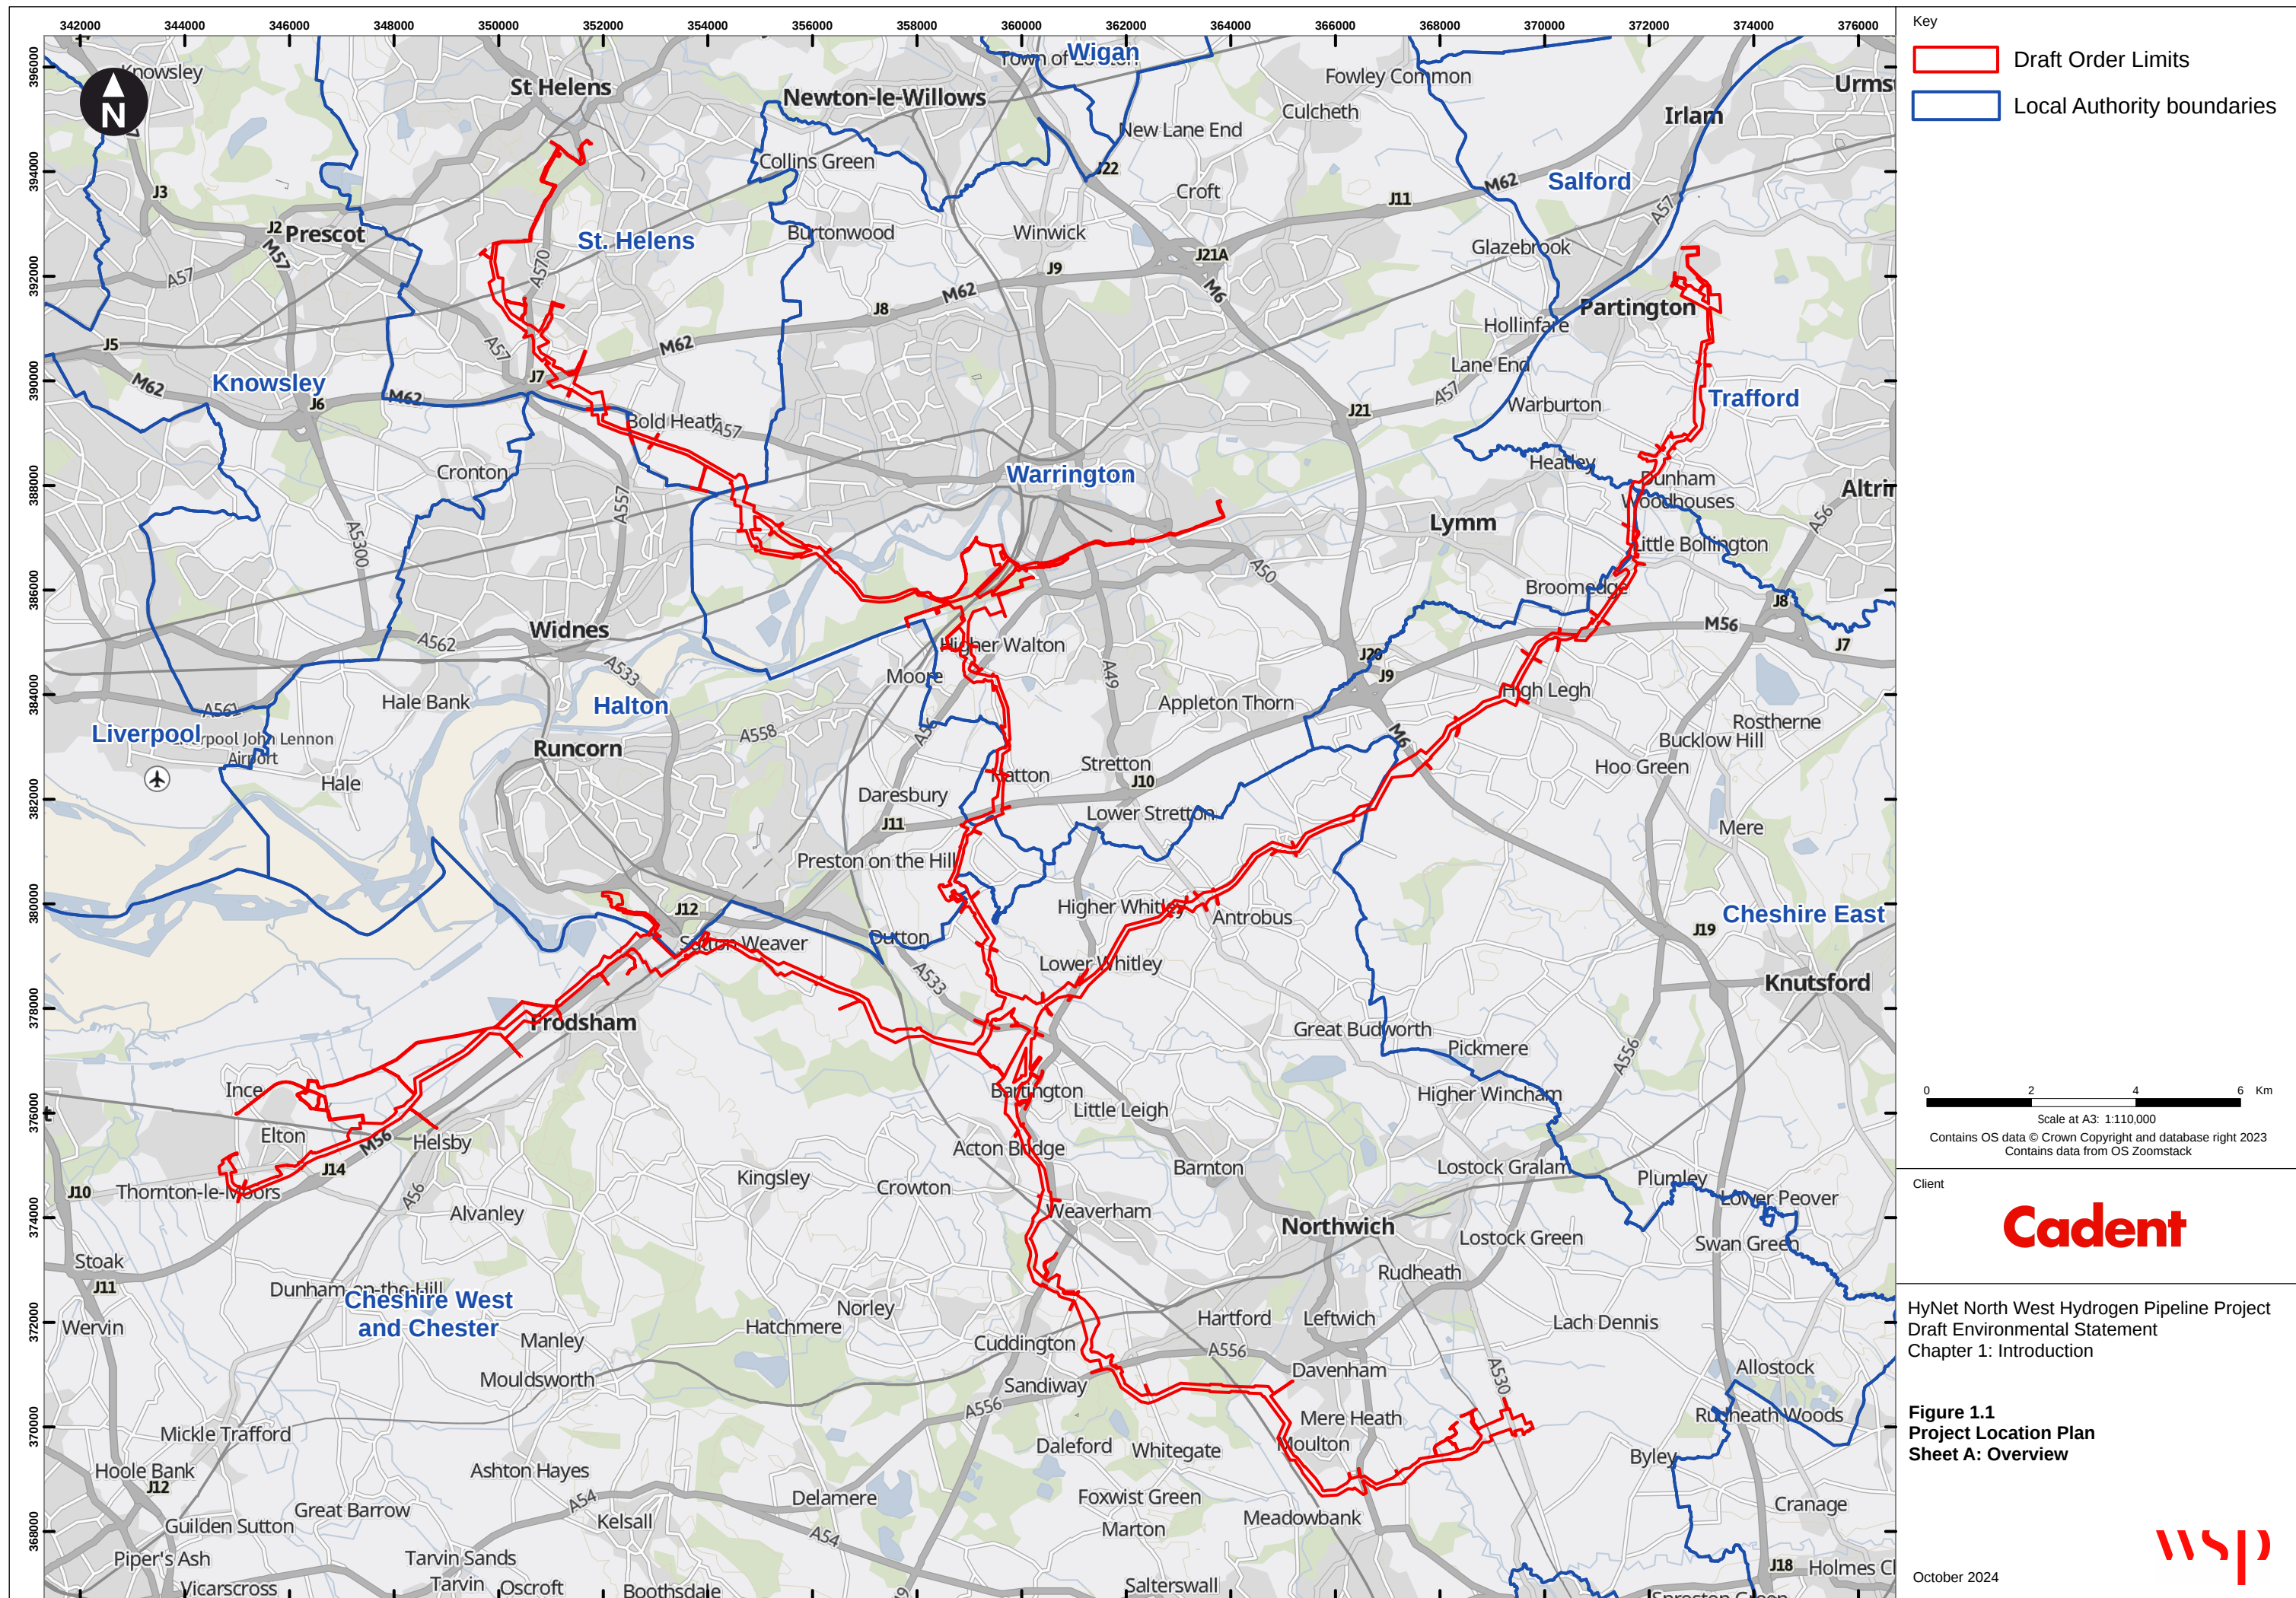

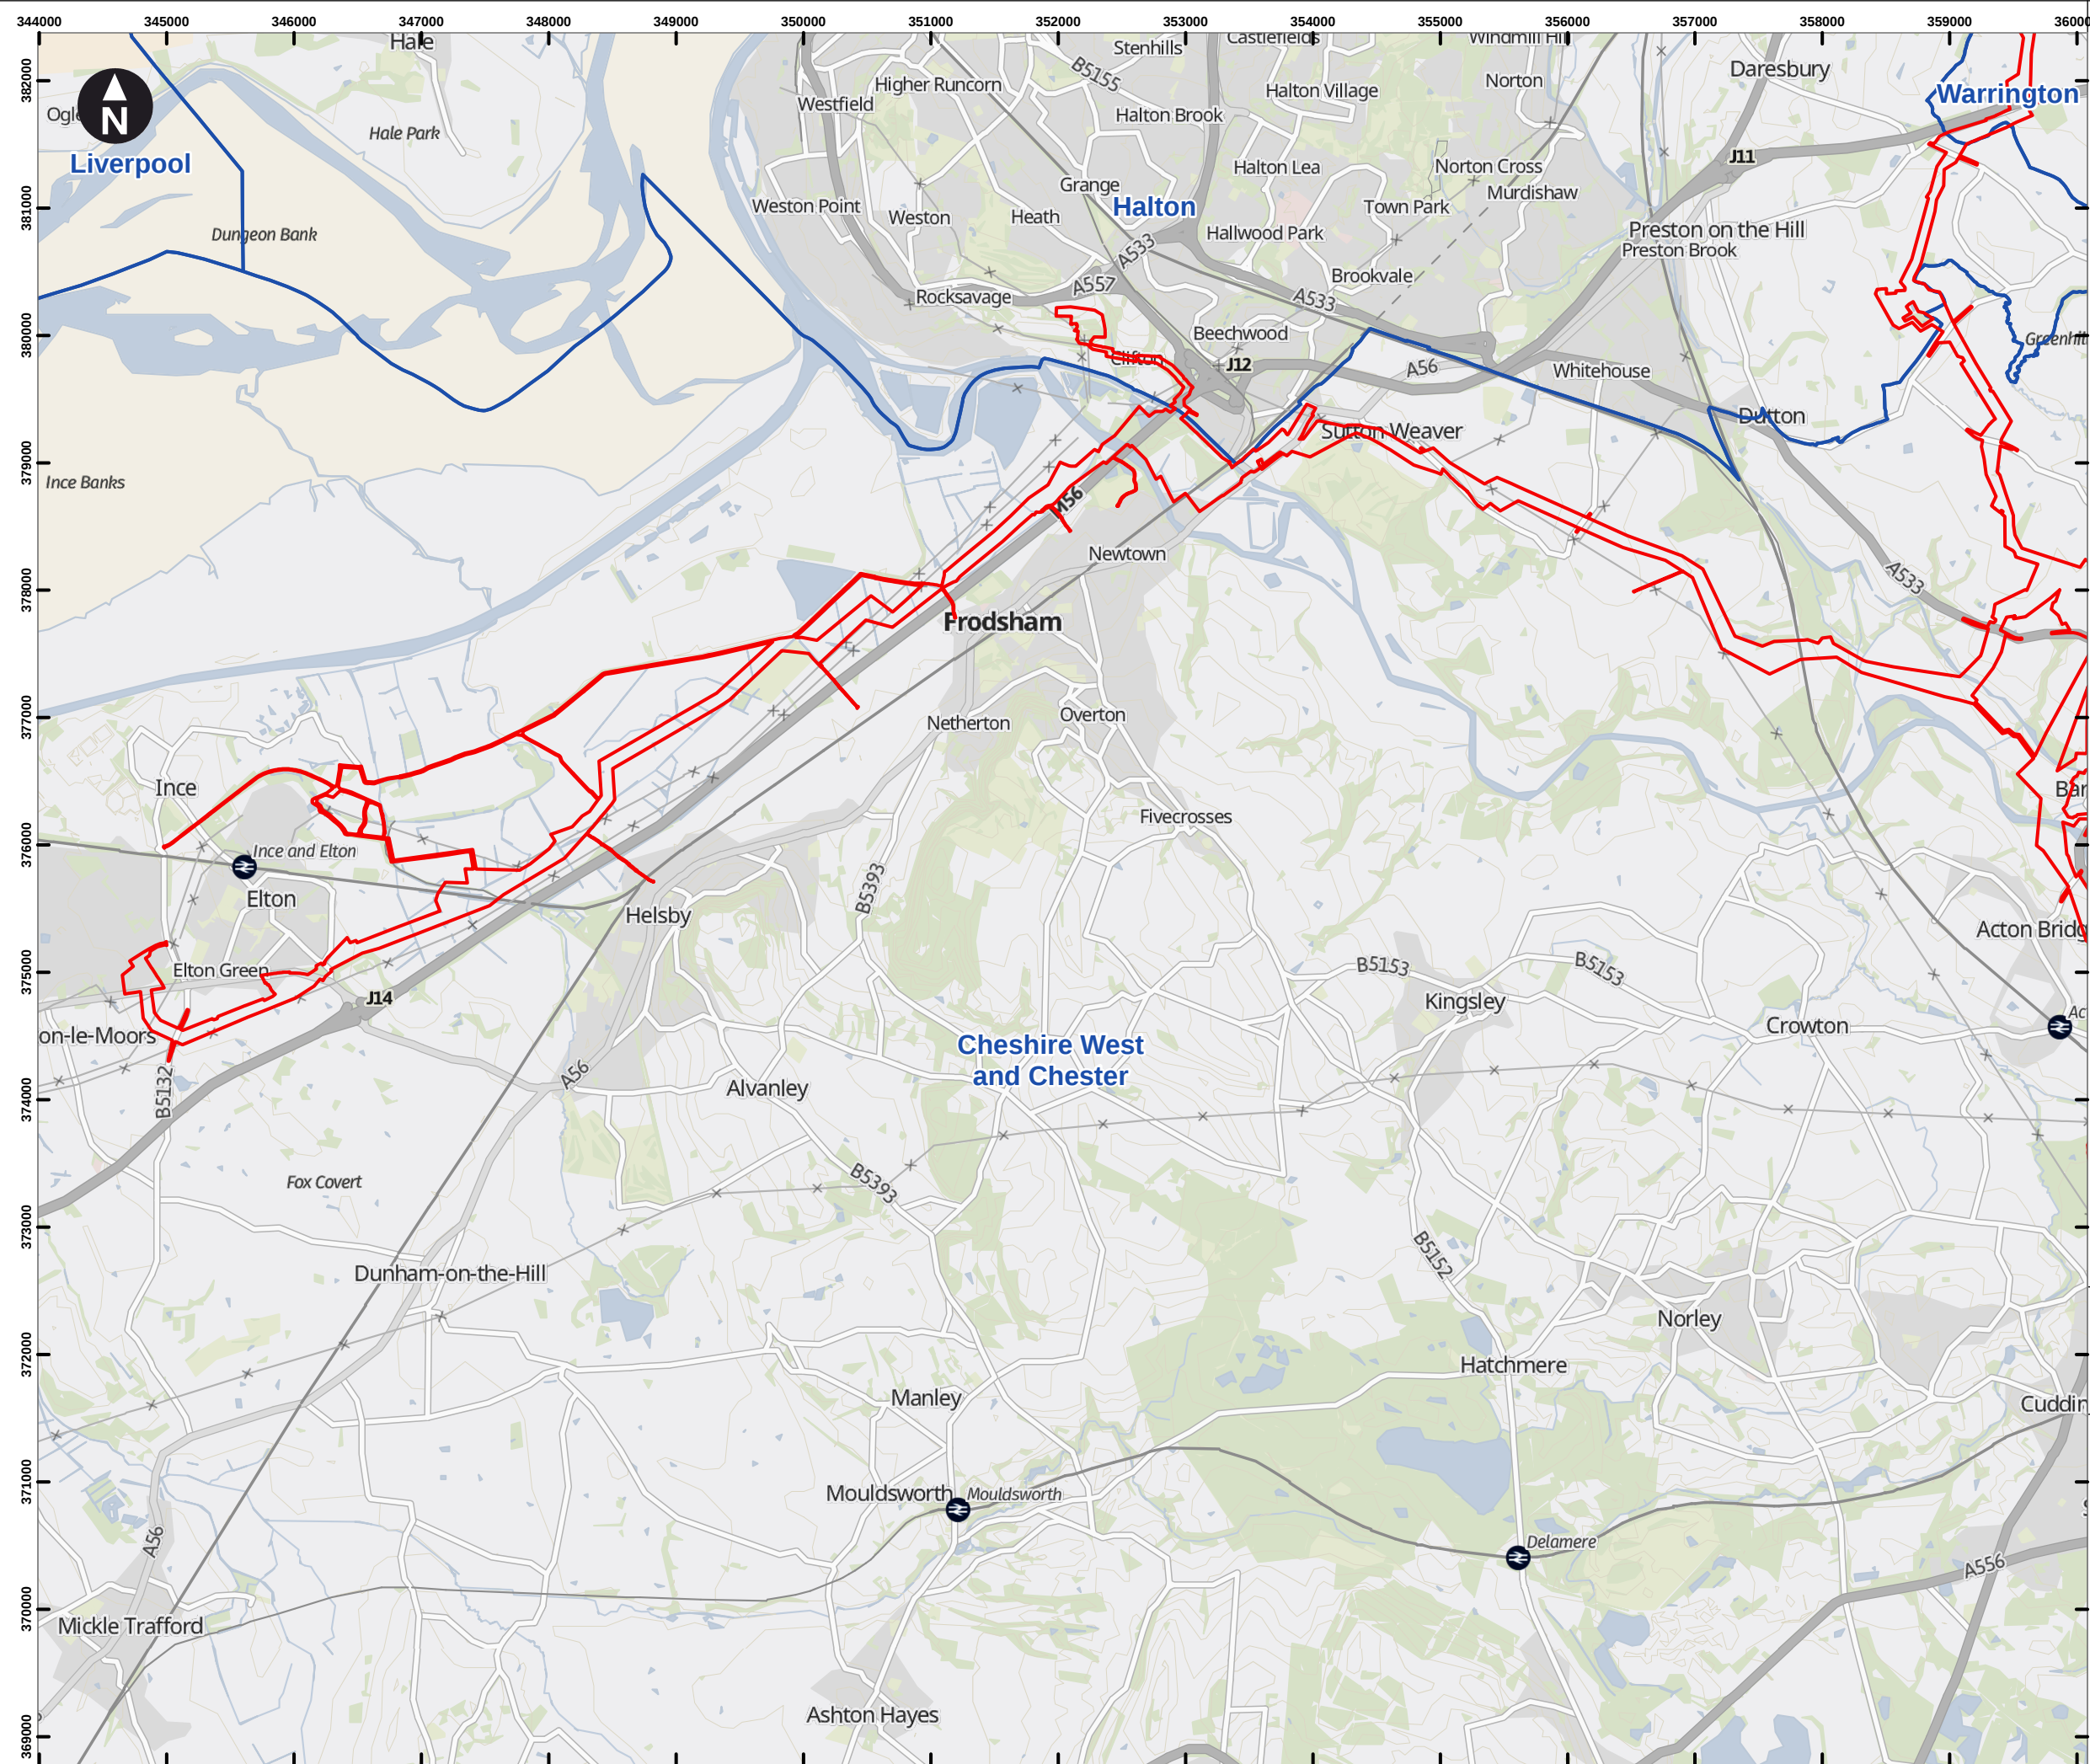

Key

- Draft Order Limits
- Local Authority boundaries

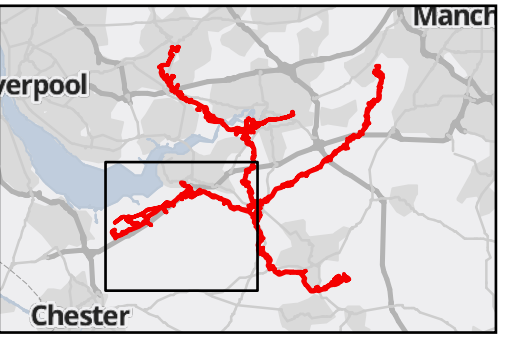

0 500 1,000 1,500 2,000 2,500 m

Scale at A3: 1:50,000

Contains OS data © Crown Copyright and database right 2023


Contains data from OS Zoomstack

Client

Cadent

HyNet North West Hydrogen Pipeline Project
Draft Environmental Statement
Chapter 1: Introduction

Figure 1.1
Project Location Plan
Sheet B: West

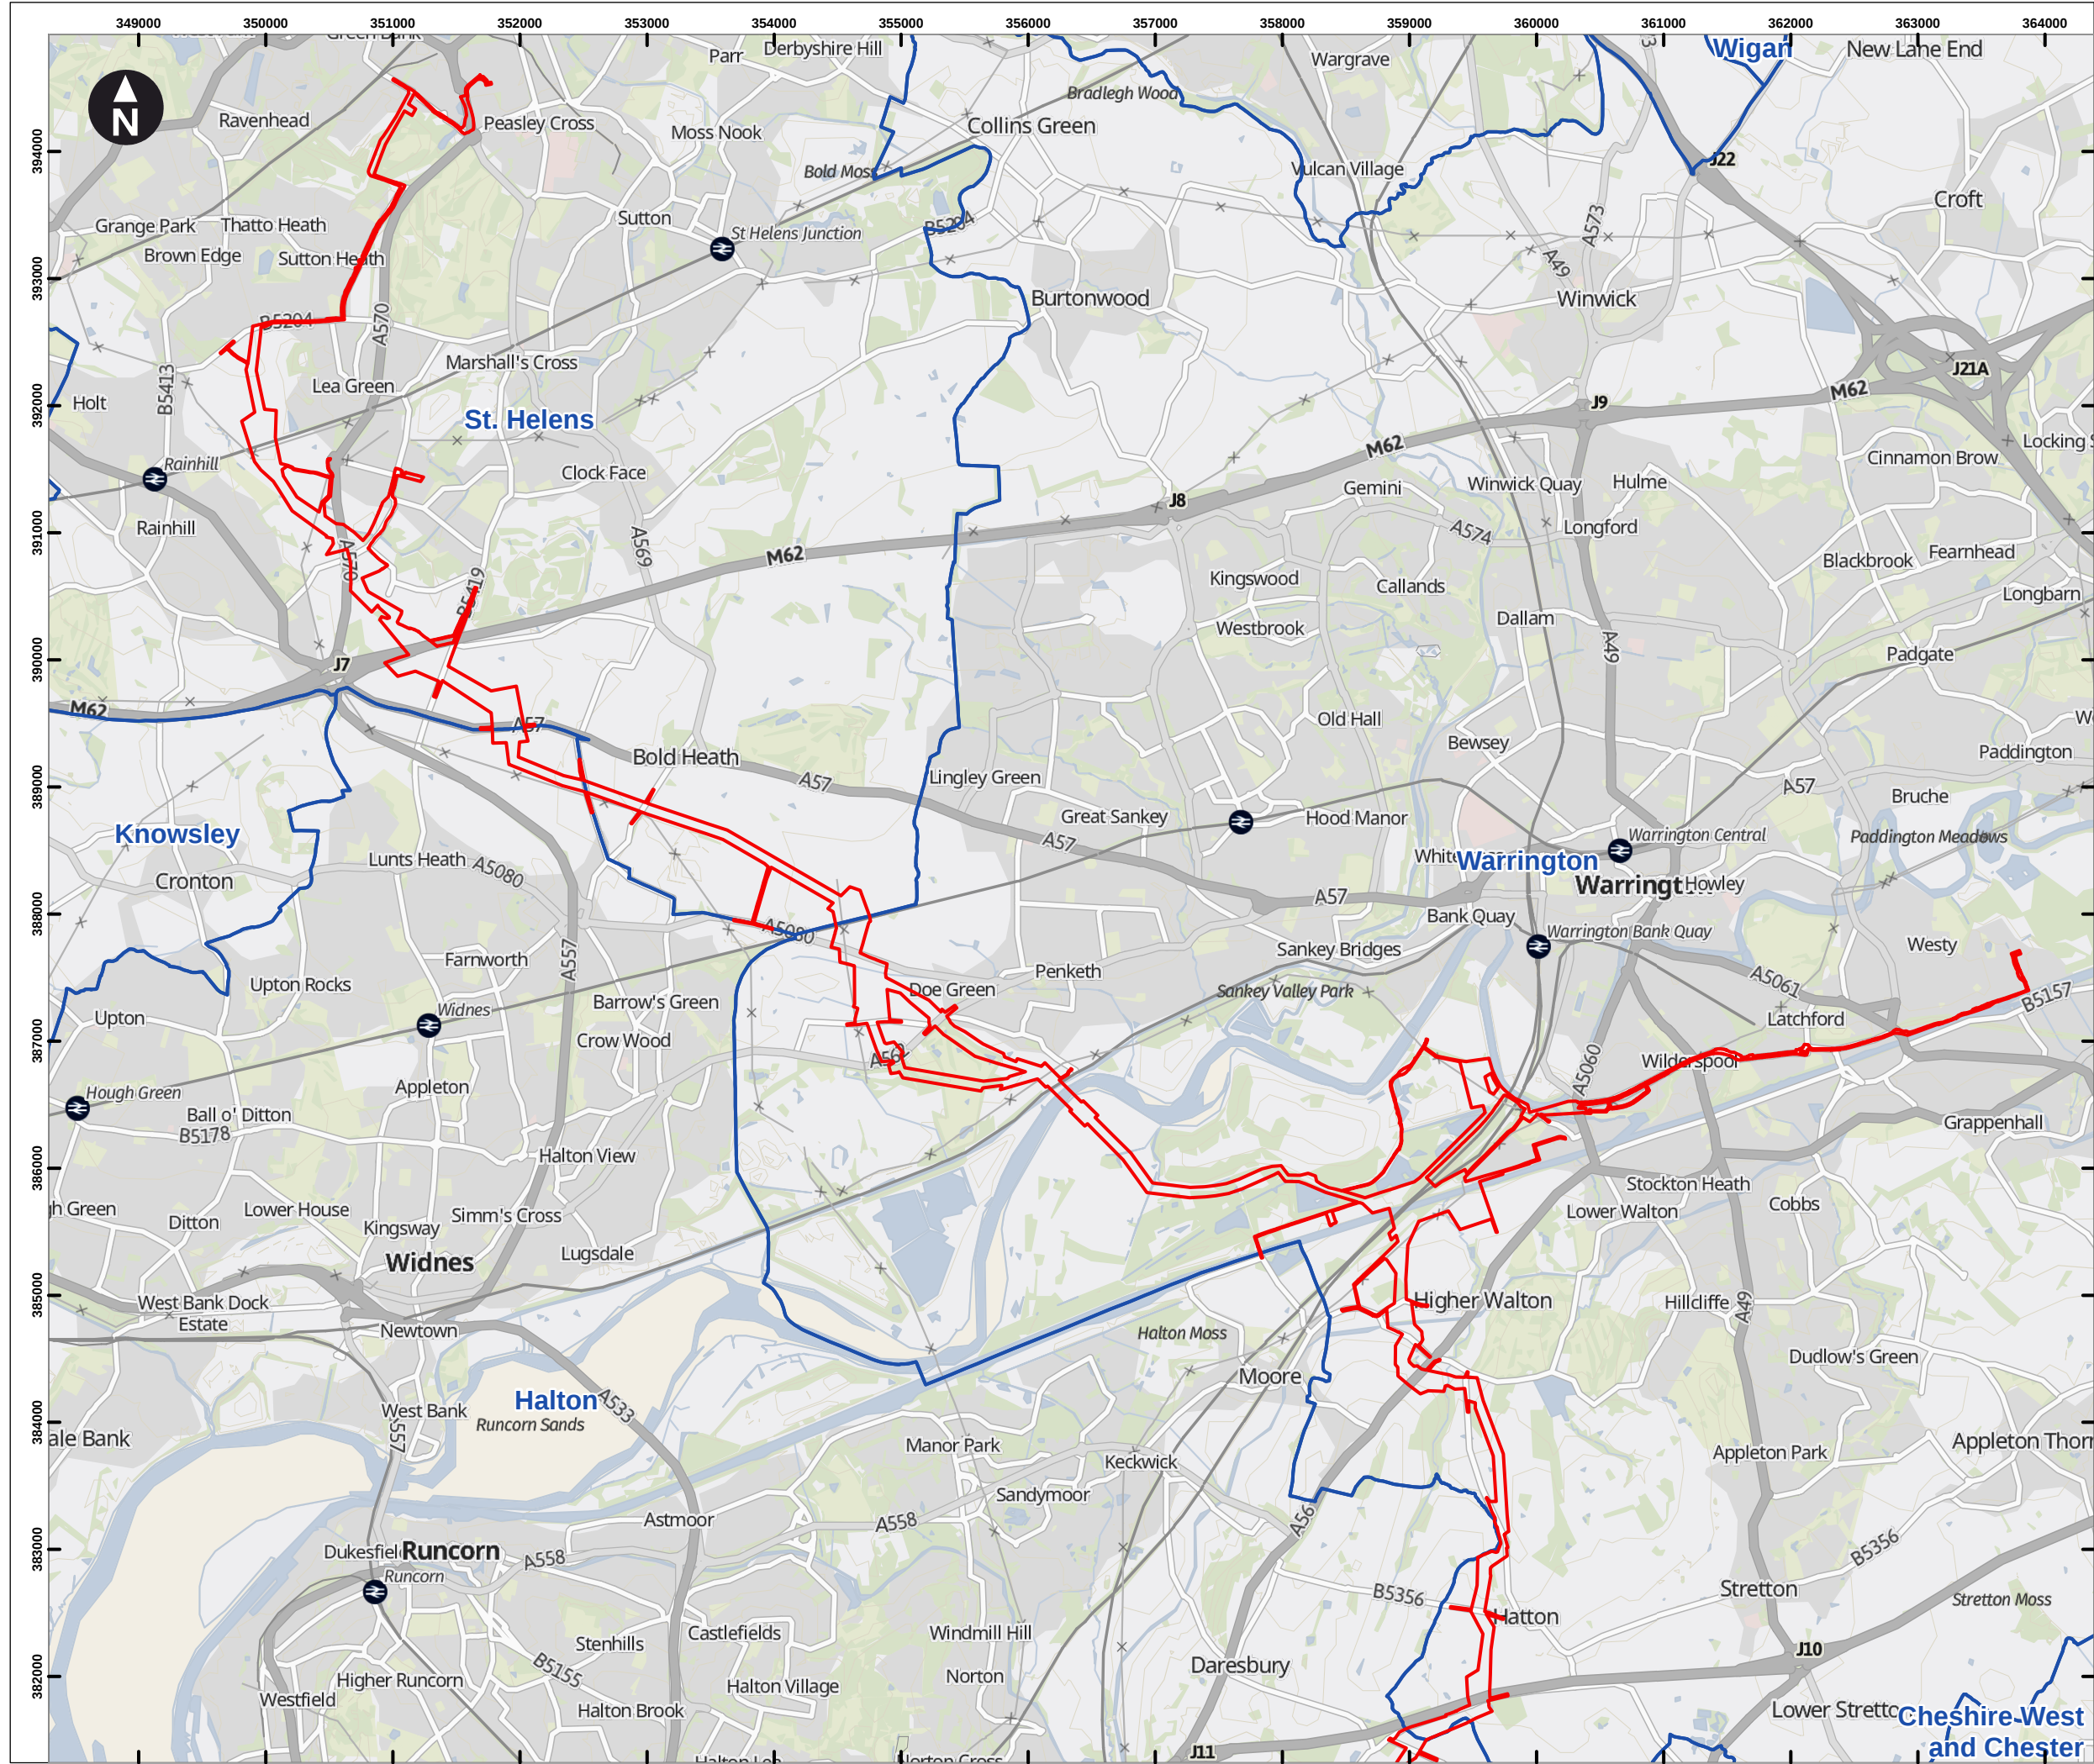

Key

- Draft Order Limits
- Local Authority boundaries



0 500 1,000 1,500 2,000 2,500 m

Scale at A3: 1:50,000

Contains OS data © Crown Copyright and database right 2023

Contains data from OS Zoomstack

Client

Cadent

HyNet North West Hydrogen Pipeline Project
Draft Environmental Statement
Chapter 1: Introduction

Figure 1.1
Project Location Plan
Sheet C: North

October 2024



