

**HyNet North West
Hydrogen Pipeline**

Delivering clean growth

Cadent
Your Gas Network

HyNet North West Hydrogen Pipeline Project

Cadent Ltd

Design Evolution Report 2024

Appendix B: Draft Order Limits Plans


October 2024

Revision 1

Volume 0001

Document ref. 0001

Appendix B: Draft Order Limits Plans'

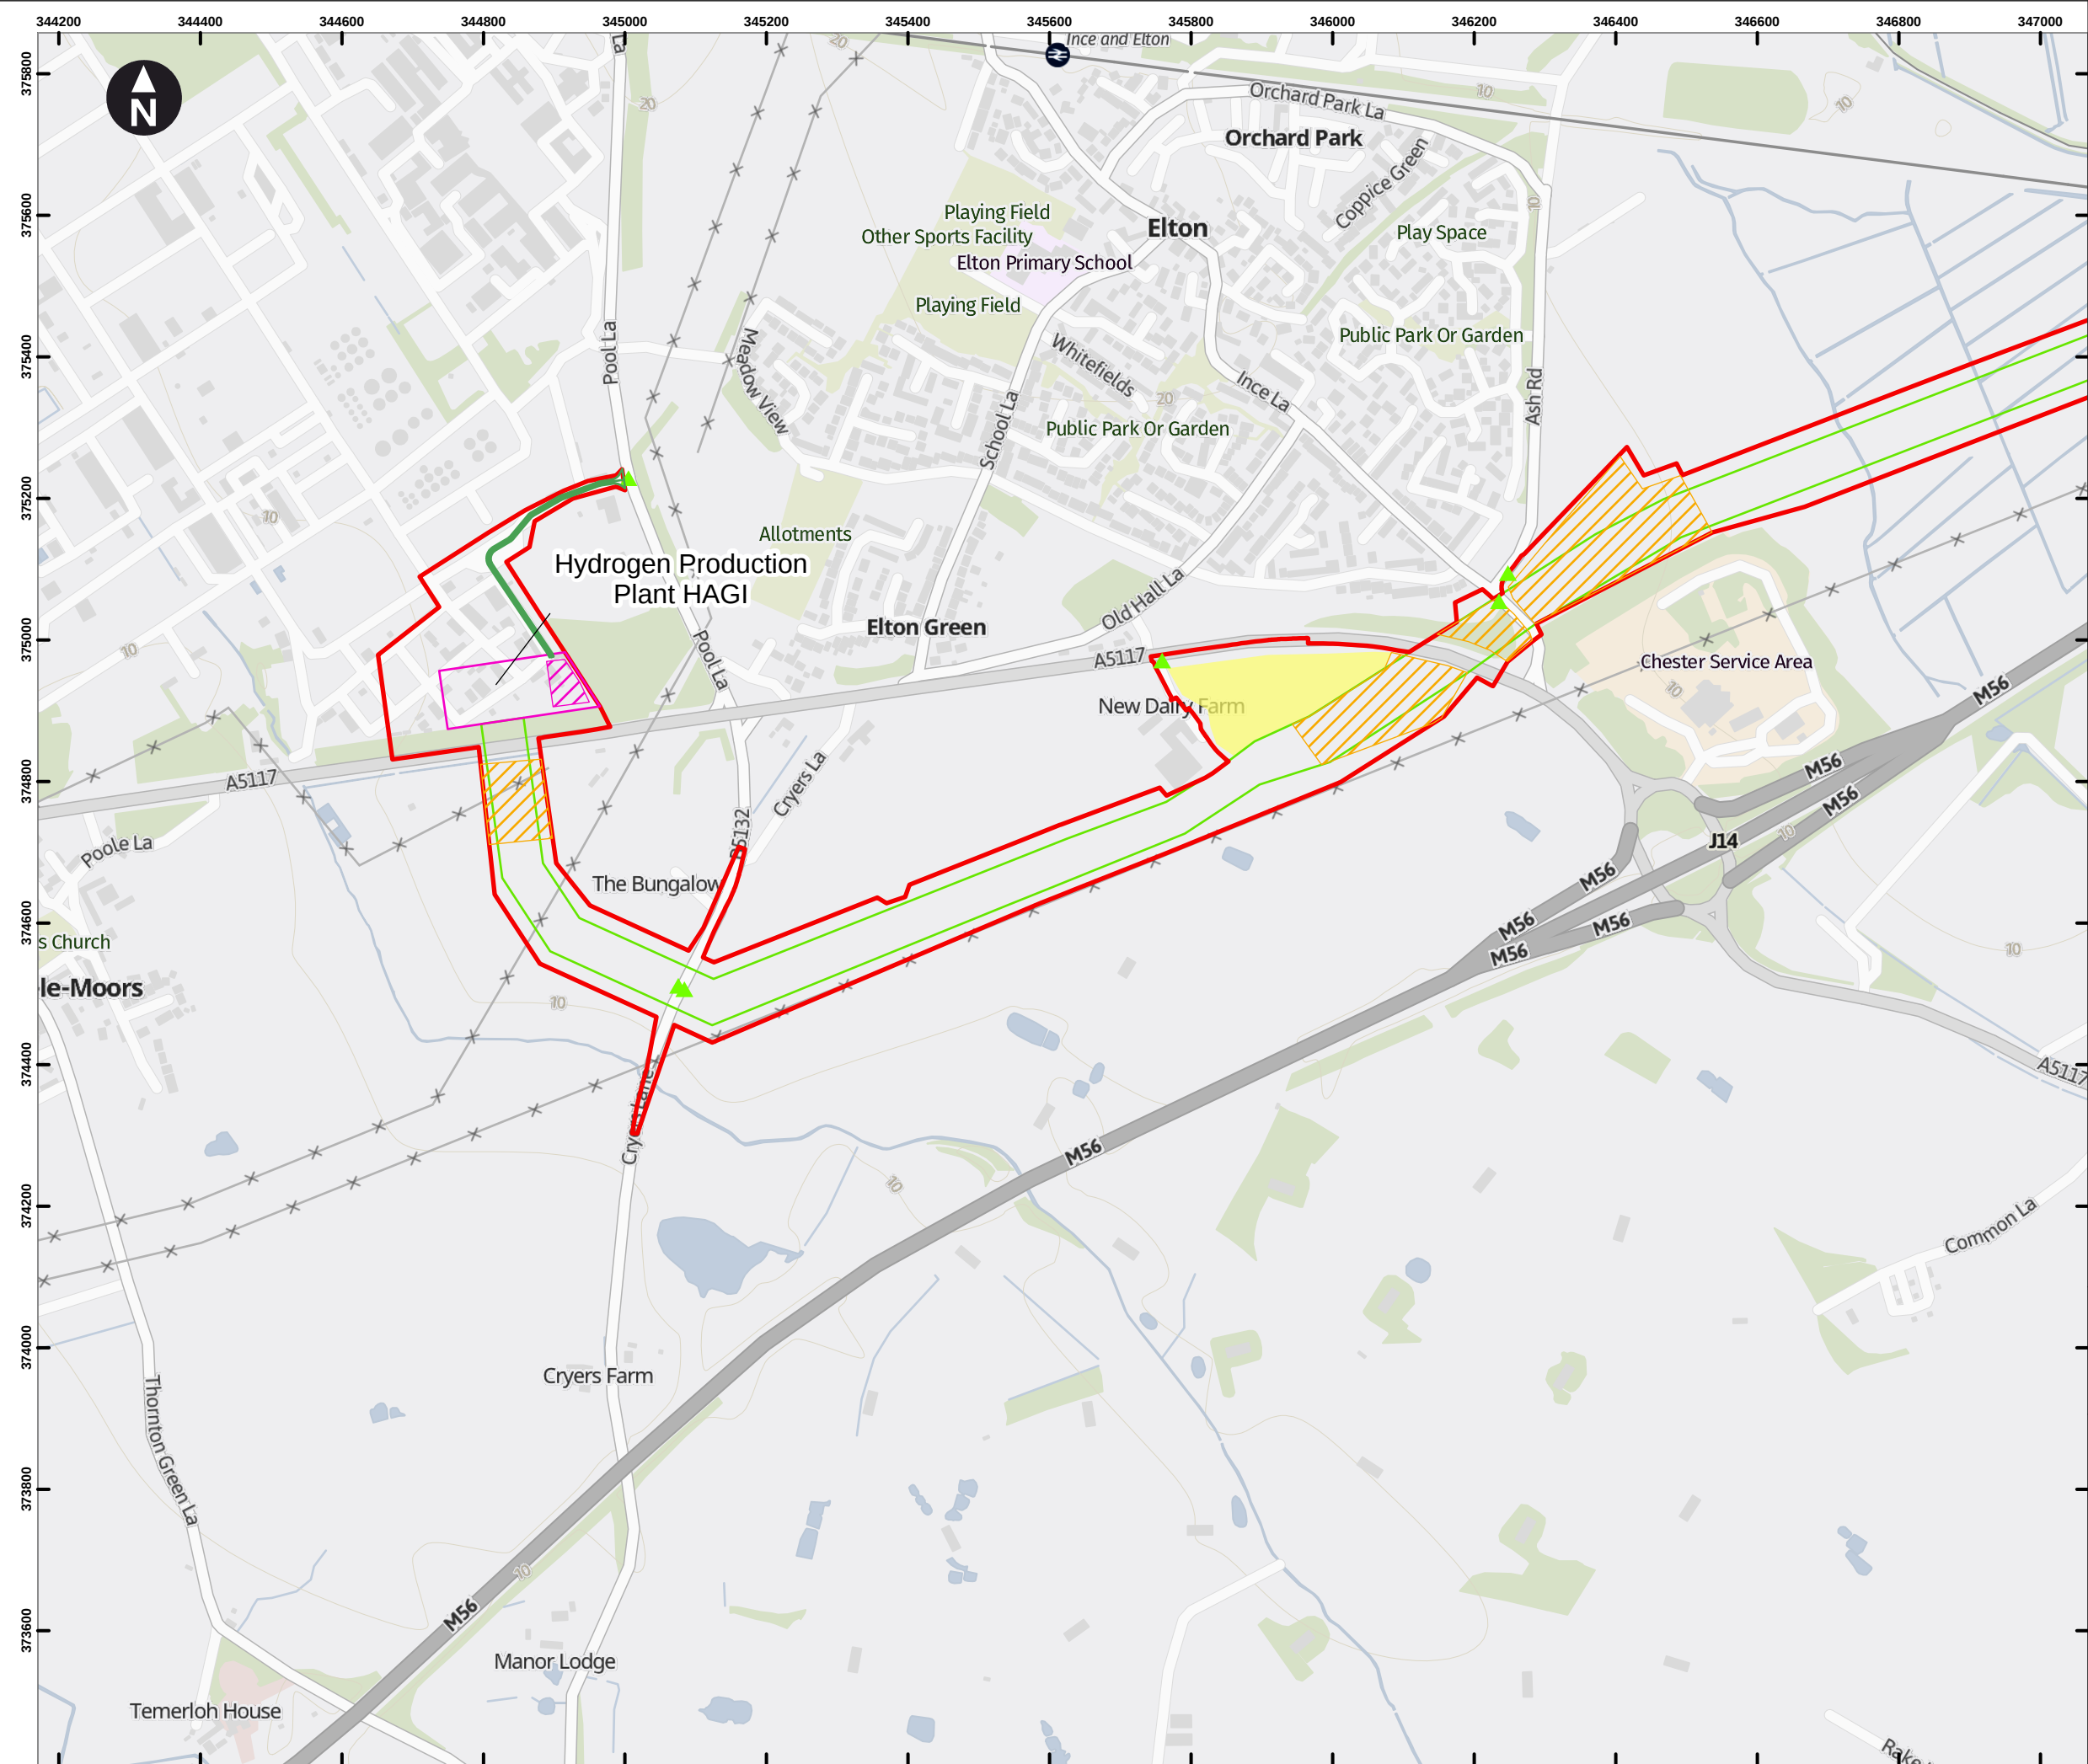

Key

- Draft Order Limits
- Pipeline Limits of Deviation
- Hydrogen Above Ground Installation Limits of Deviation
- Block Valve Installation Limits of Deviation
- Pigging Area Limits of Deviation
- HAGI Temporary Construction Compounds
- Block Valve Installation Temporary Compounds
- Pigging Area Temporary Construction Compounds
- Potential Trenchless Crossing Compounds
- Material Storage Areas
- Permanent Access

Access point

- Construction Access (Light Vehicles & Heavy Goods Vehicles)
- Light Construction Access (Light Vehicles Only)

Note: Spurs that do not show a working width will be works within the highway.

Note 1: HAGI Temporary Construction Compound co-located with Potential Trenchless Crossing Compound.

Note 2: The HAGI location at the Hydrogen Storage Facility has been assessed to be included within the HAGI Limit of Deviation, which includes the HAGI Temporary Construction Compound.

0 100 200 300 400 m

Scale at A3: 1:9,000

Contains OS data © Crown Copyright and database right 2023

Contains data from OS Zoomstack

Client


Cadent

HyNet North West Hydrogen Pipeline Project
Draft Environmental Statement
Chapter 2: The Project

Figure 2.2
Draft Plans for Consultation
West Corridor
Sheet: 1 of 38

October 2024

wsp

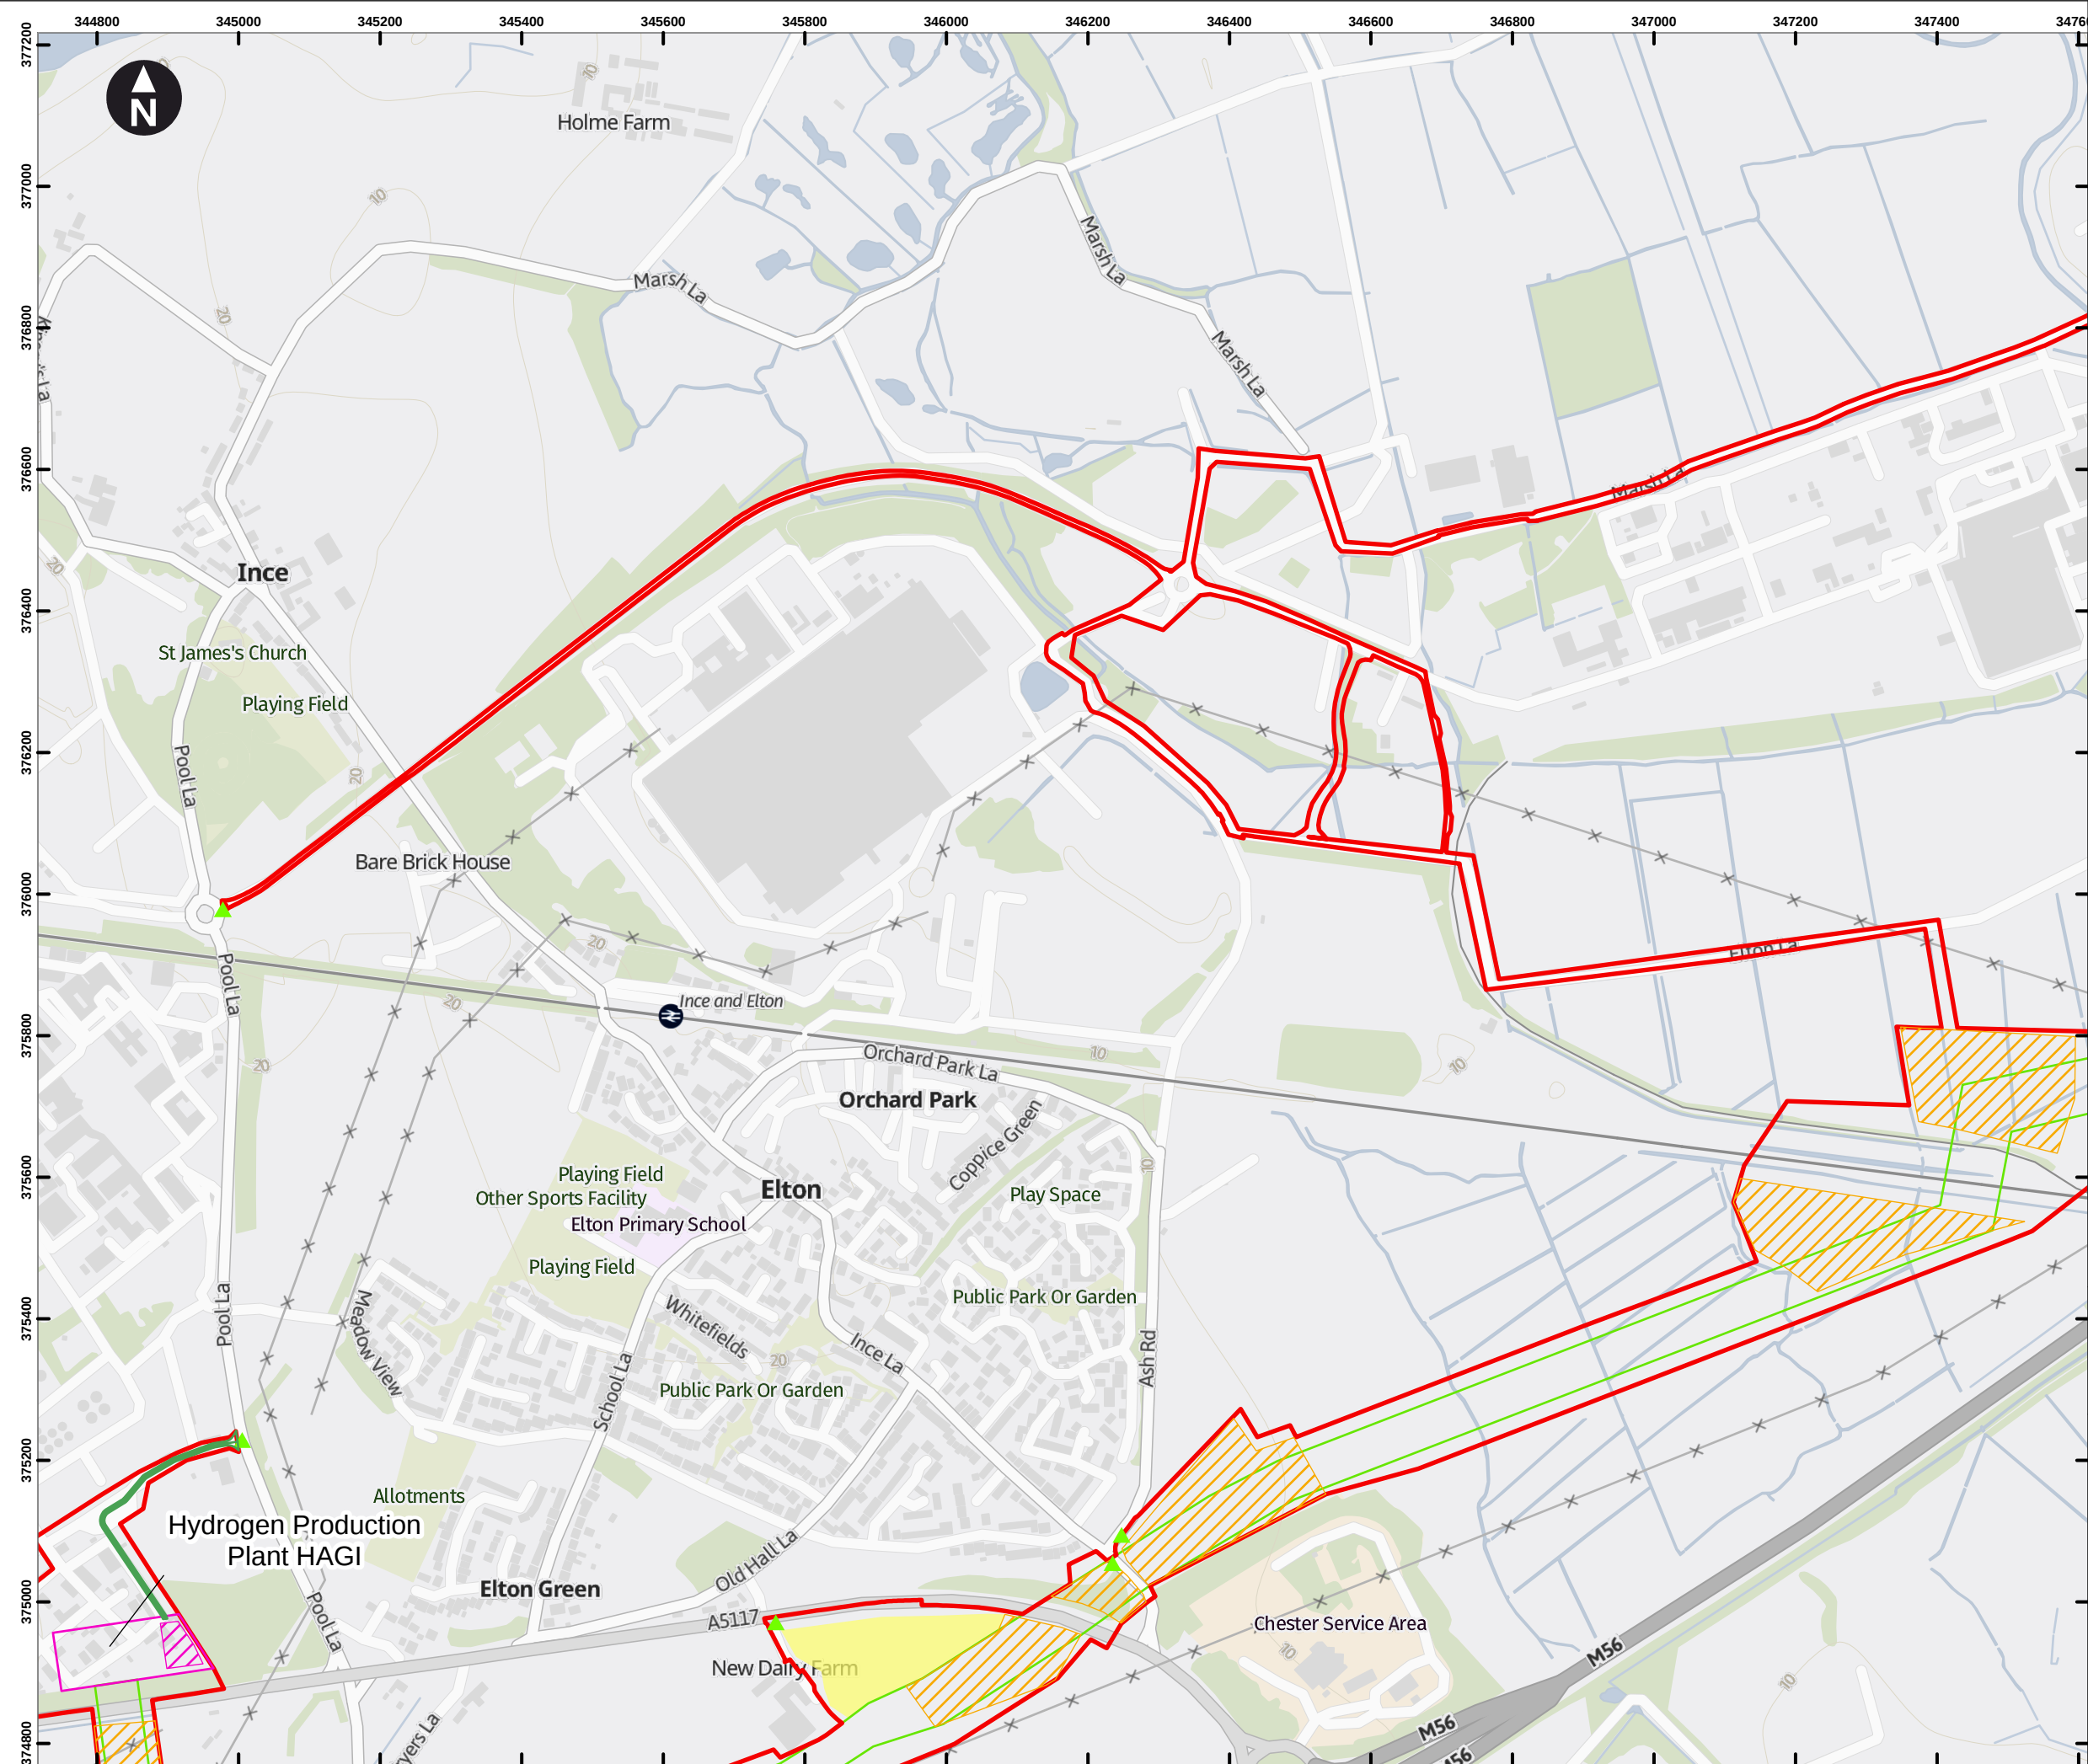

Key

- Draft Order Limits
- Pipeline Limits of Deviation
- Hydrogen Above Ground Installation Limits of Deviation
- Block Valve Installation Limits of Deviation
- Pigging Area Limits of Deviation
- HAGI Temporary Construction Compounds
- Block Valve Installation Temporary Compounds
- Pigging Area Temporary Construction Compounds
- Potential Trenchless Crossing Compounds
- Material Storage Areas
- Permanent Access

Access point

- Construction Access (Light Vehicles & Heavy Goods Vehicles)
- Light Construction Access (Light Vehicles Only)

Note: Spurs that do not show a working width will be works within the highway.

Note 1: HAGI Temporary Construction Compound co-located with Potential Trenchless Crossing Compound.

Note 2: The HAGI location at the Hydrogen Storage Facility has been assessed to be included within the HAGI Limit of Deviation, which includes the HAGI Temporary Construction Compound.



0 100 200 300 400 m

Scale at A3: 1:9,000

Contains OS data © Crown Copyright and database right 2023
Contains data from OS Zoomstack

Client





HyNet North West Hydrogen Pipeline Project
Draft Environmental Statement
Chapter 2: The Project

Figure 2.2
Draft Plans for Consultation
West Corridor
Sheet: 2 of 38



October 2024

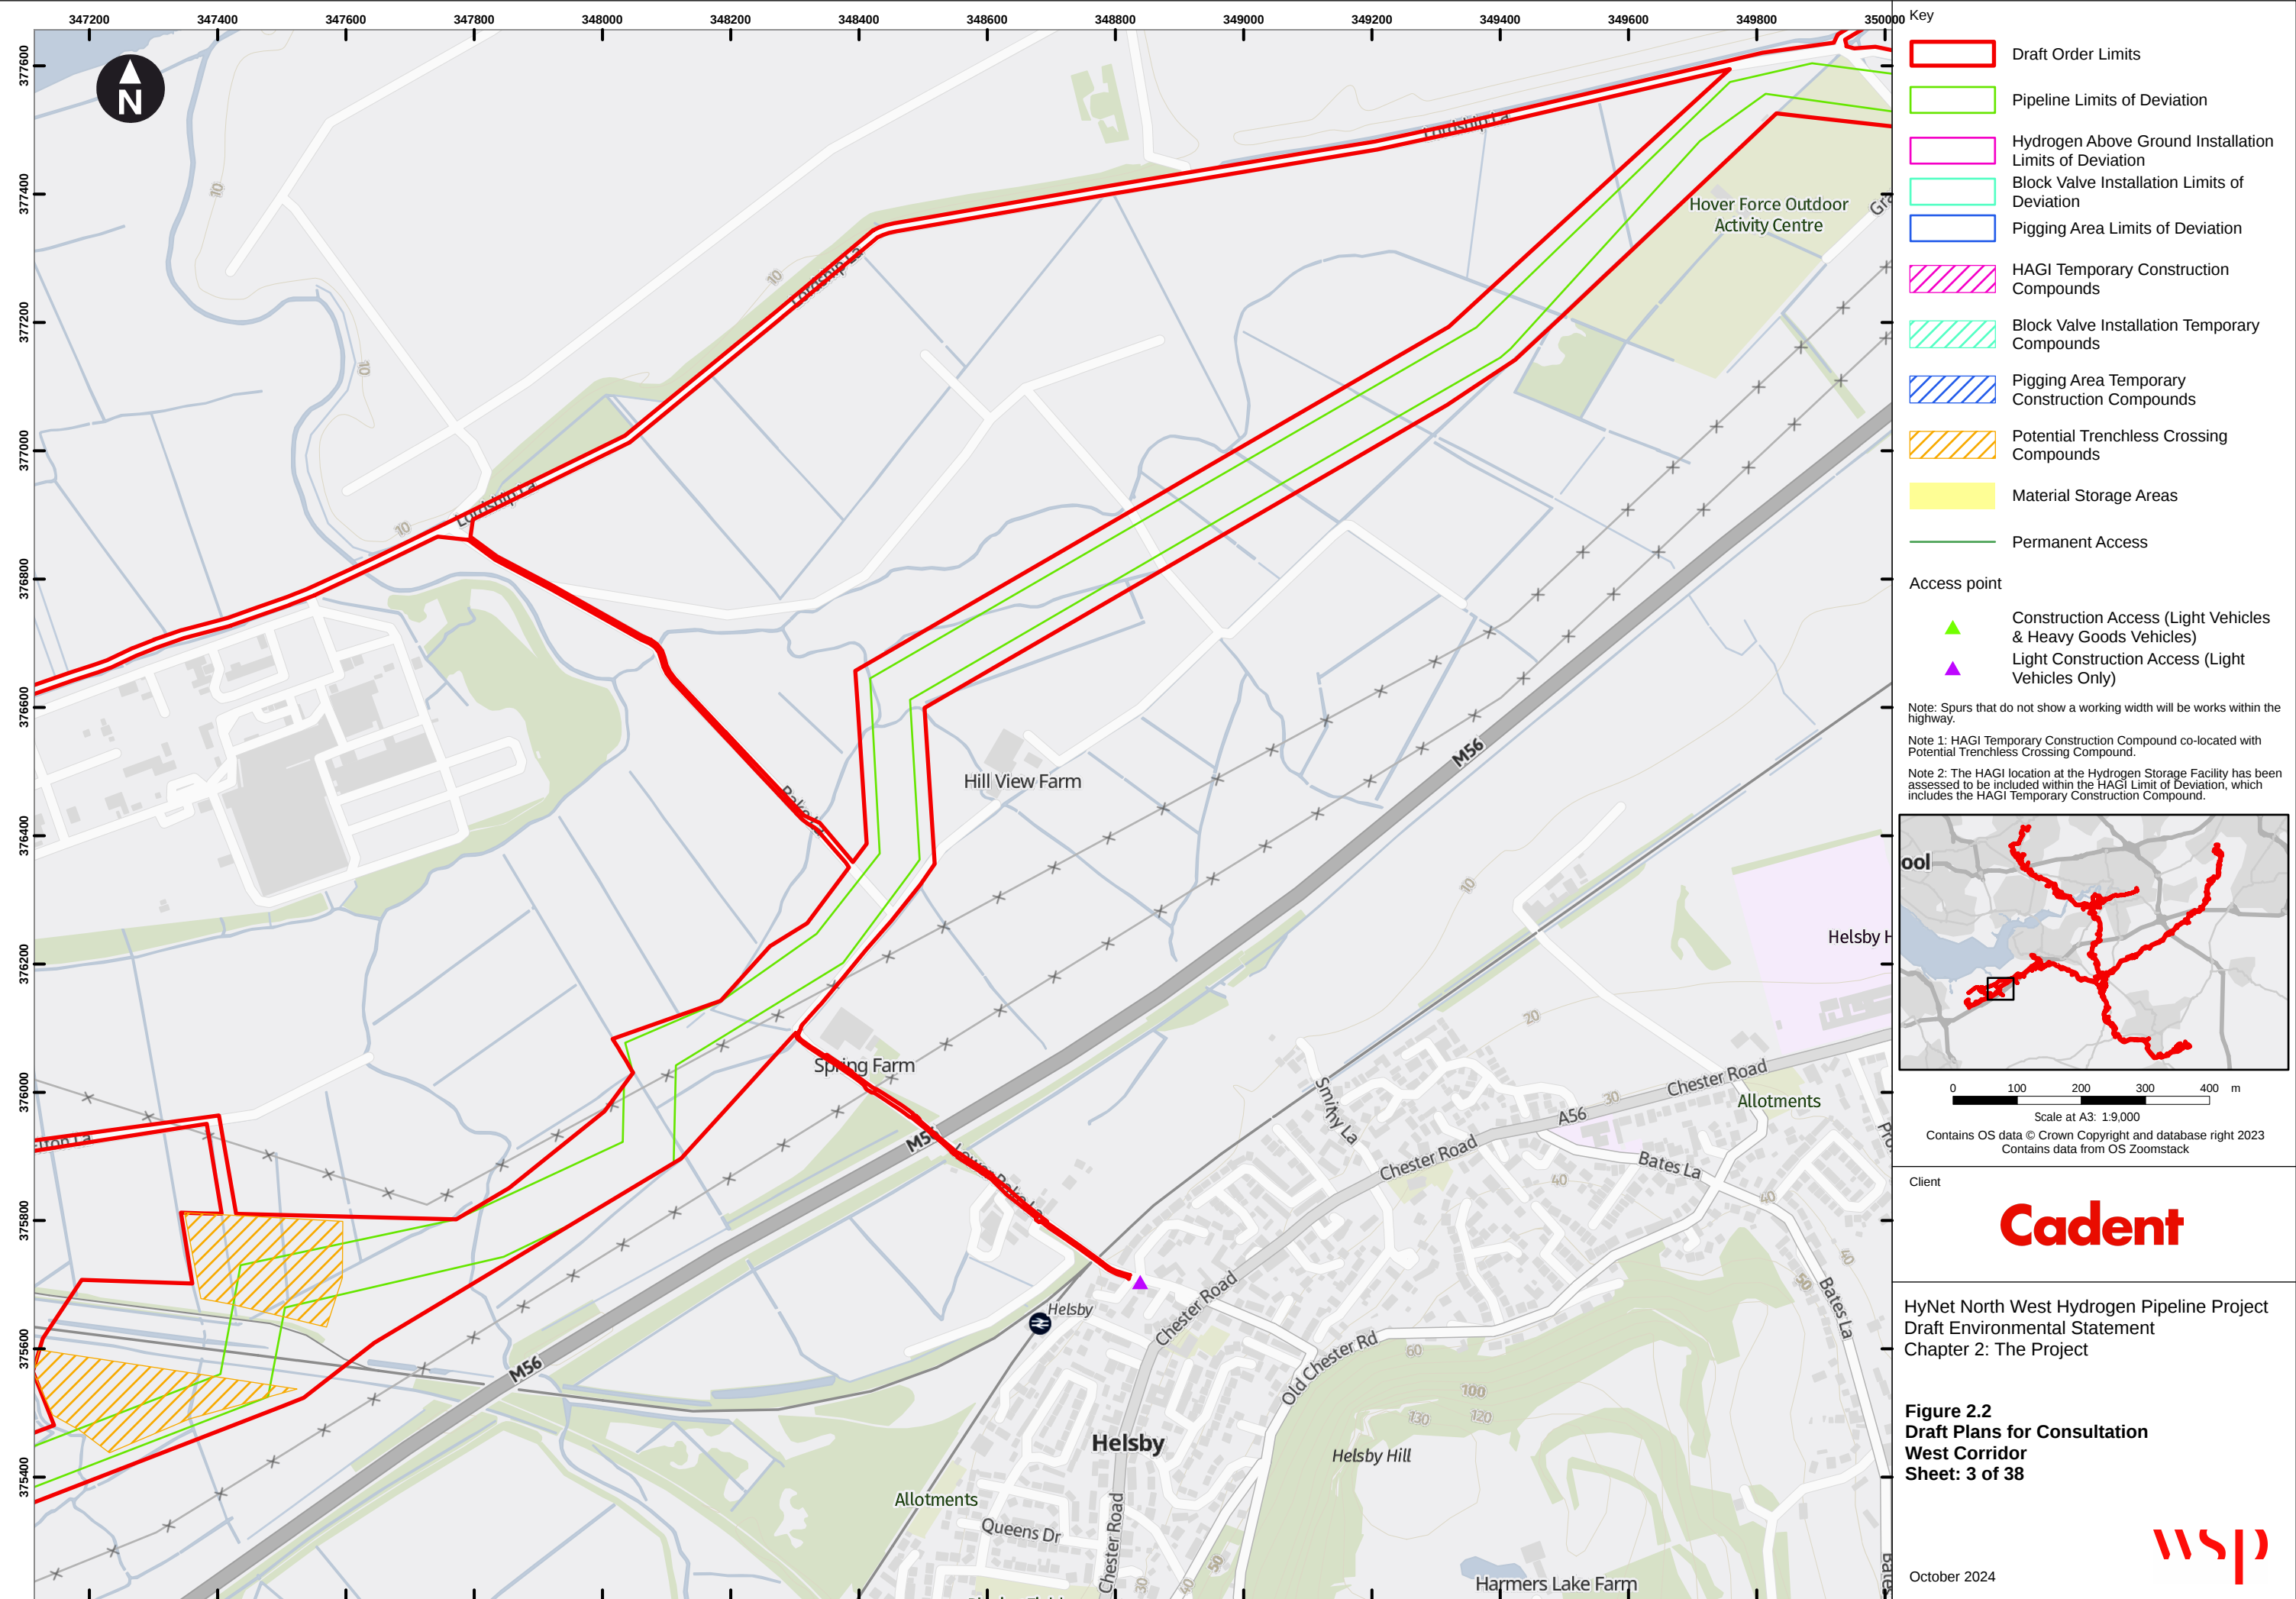

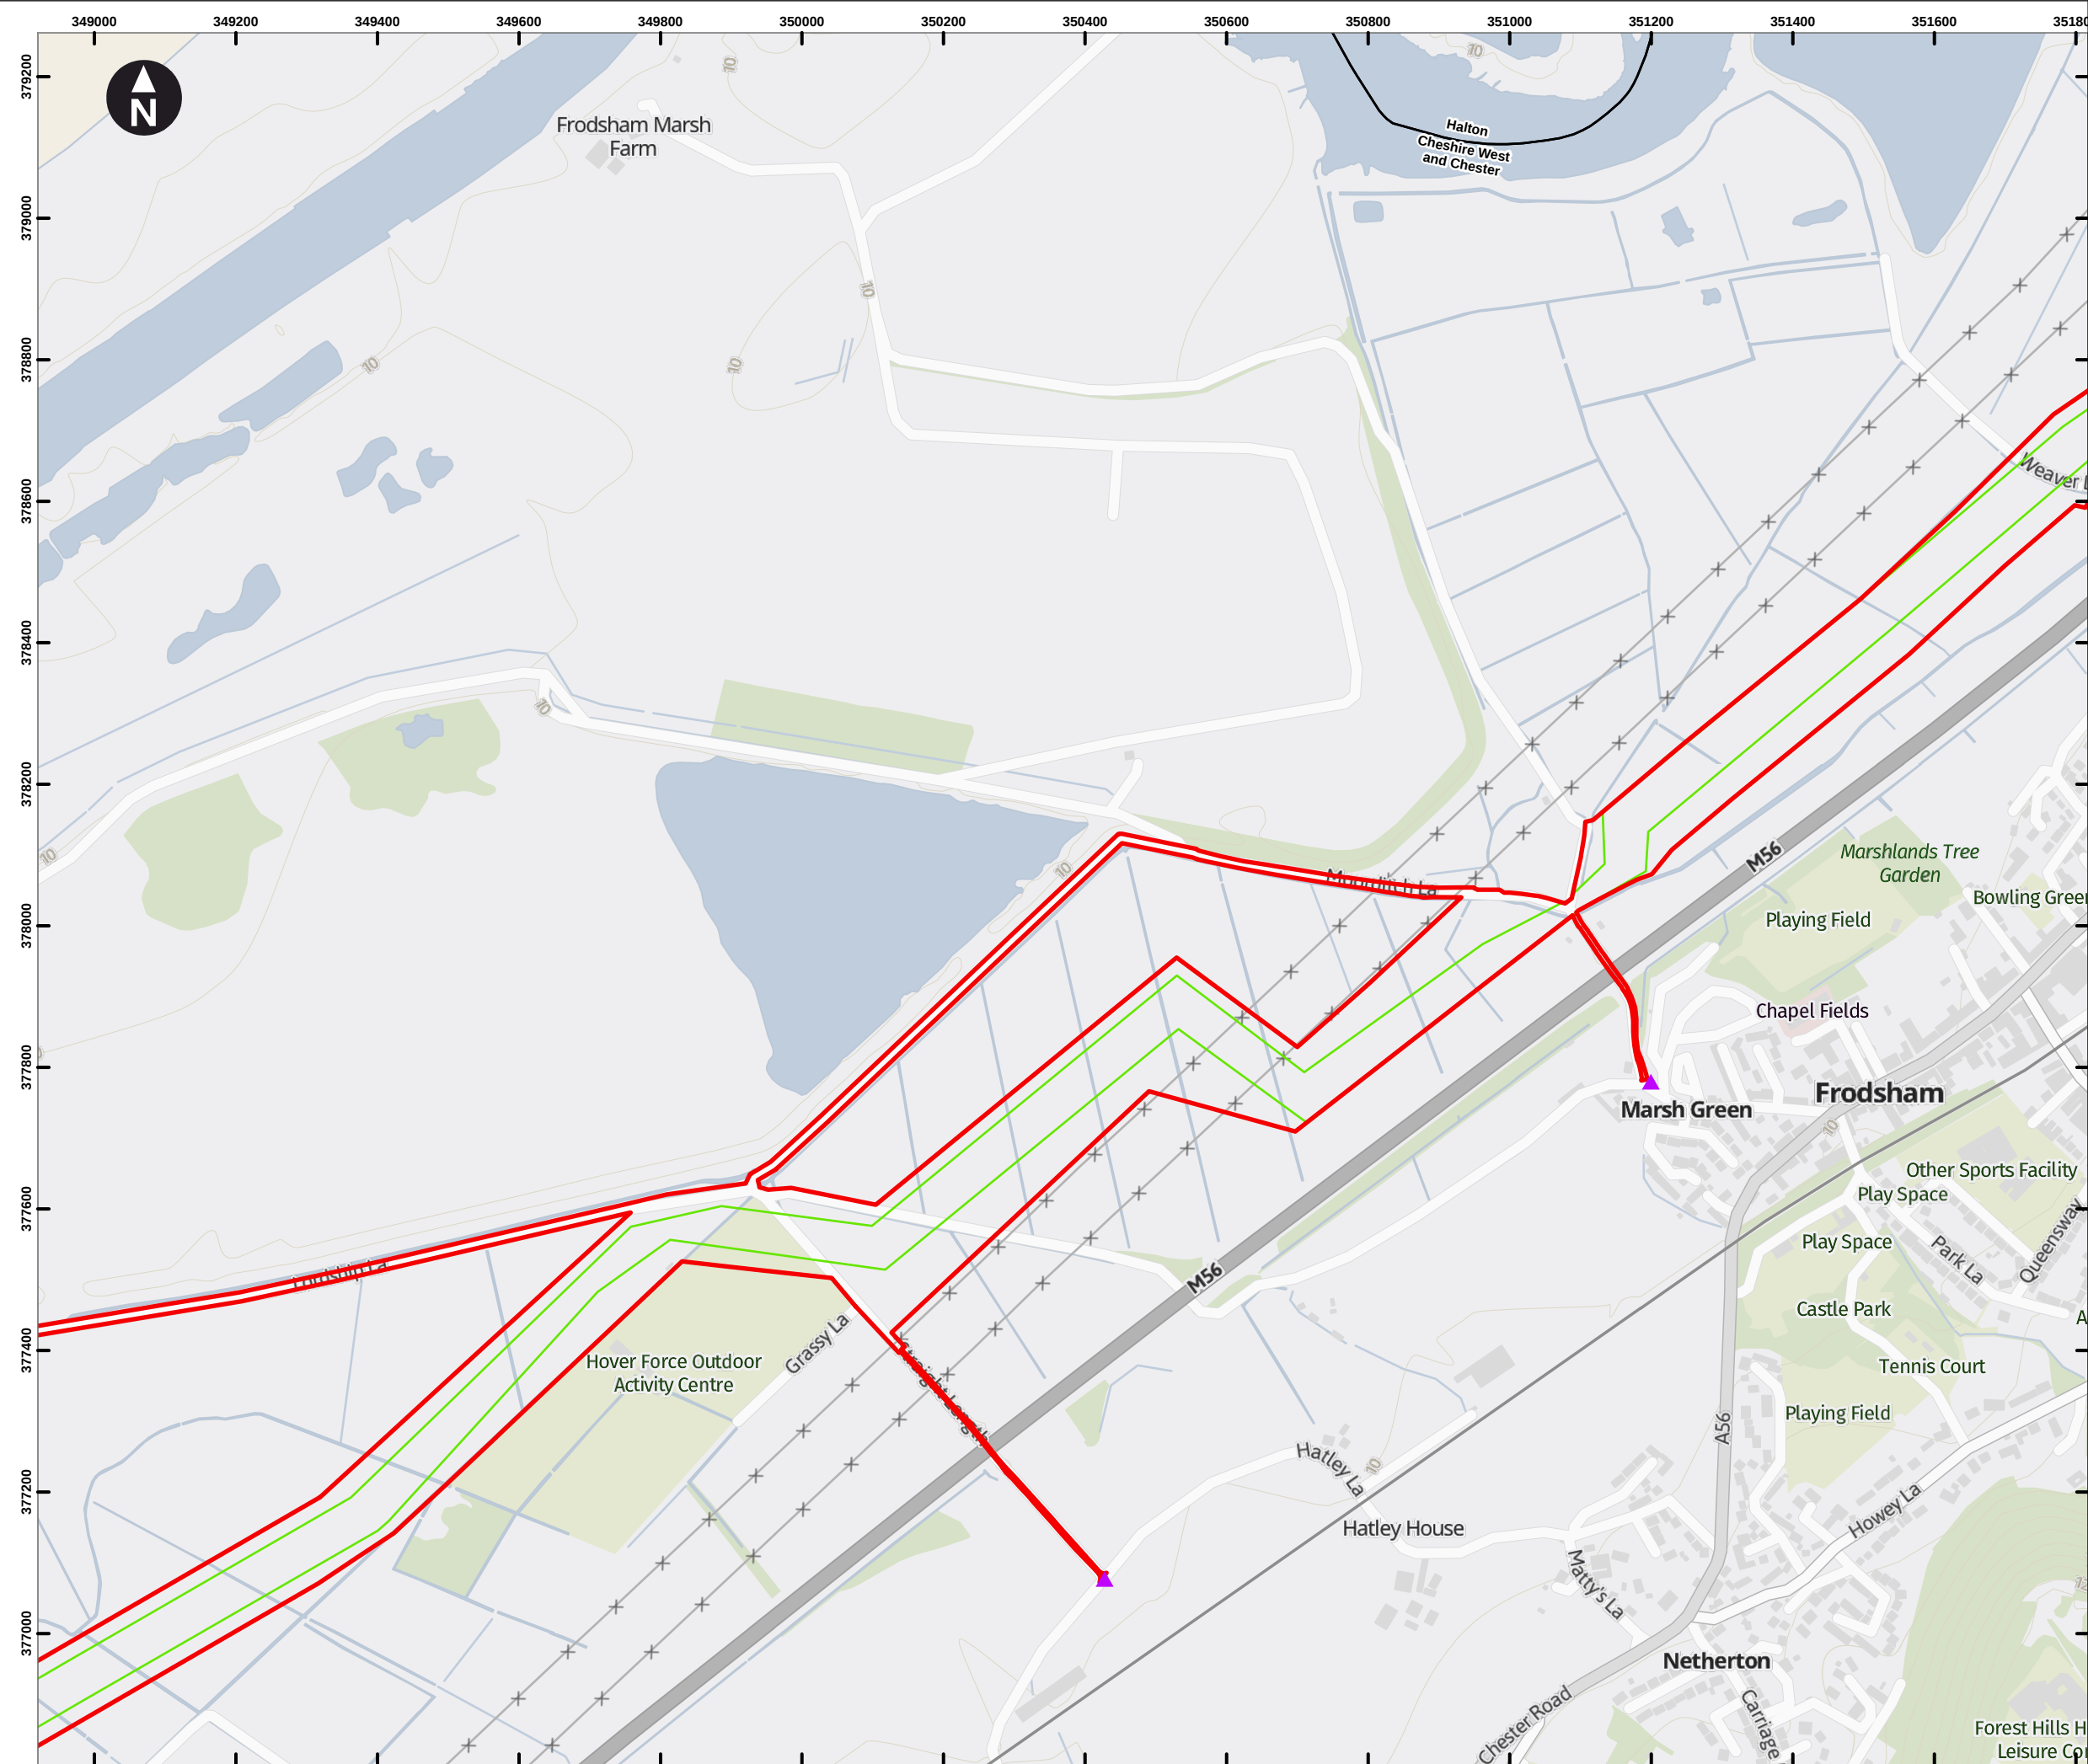


- Key
- Draft Order Limits
 - Pipeline Limits of Deviation
 - Hydrogen Above Ground Installation Limits of Deviation
 - Block Valve Installation Limits of Deviation
 - Pigging Area Limits of Deviation
 - HAGI Temporary Construction Compounds
 - Block Valve Installation Temporary Compounds
 - Pigging Area Temporary Construction Compounds
 - Potential Trenchless Crossing Compounds
 - Material Storage Areas
 - Permanent Access

- Access point
- Construction Access (Light Vehicles & Heavy Goods Vehicles)
 - Light Construction Access (Light Vehicles Only)

Note: Spurs that do not show a working width will be works within the highway.

Note 1: HAGI Temporary Construction Compound co-located with Potential Trenchless Crossing Compound.

Note 2: The HAGI location at the Hydrogen Storage Facility has been assessed to be included within the HAGI Limit of Deviation, which includes the HAGI Temporary Construction Compound.

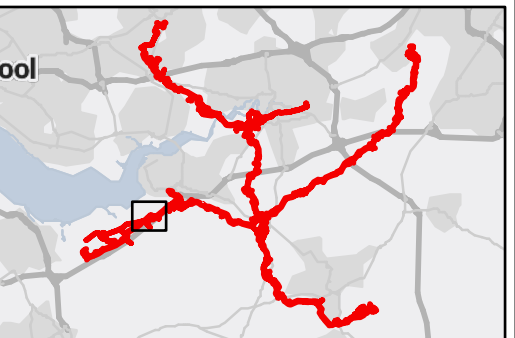

Scale at A3: 1:9,000

Contains OS data © Crown Copyright and database right 2023

Contains data from OS Zoomstack

Client

Cadent

HyNet North West Hydrogen Pipeline Project

Draft Environmental Statement

Chapter 2: The Project

Figure 2.2


Draft Plans for Consultation

West Corridor

Sheet: 4 of 38

October 2024

wsp

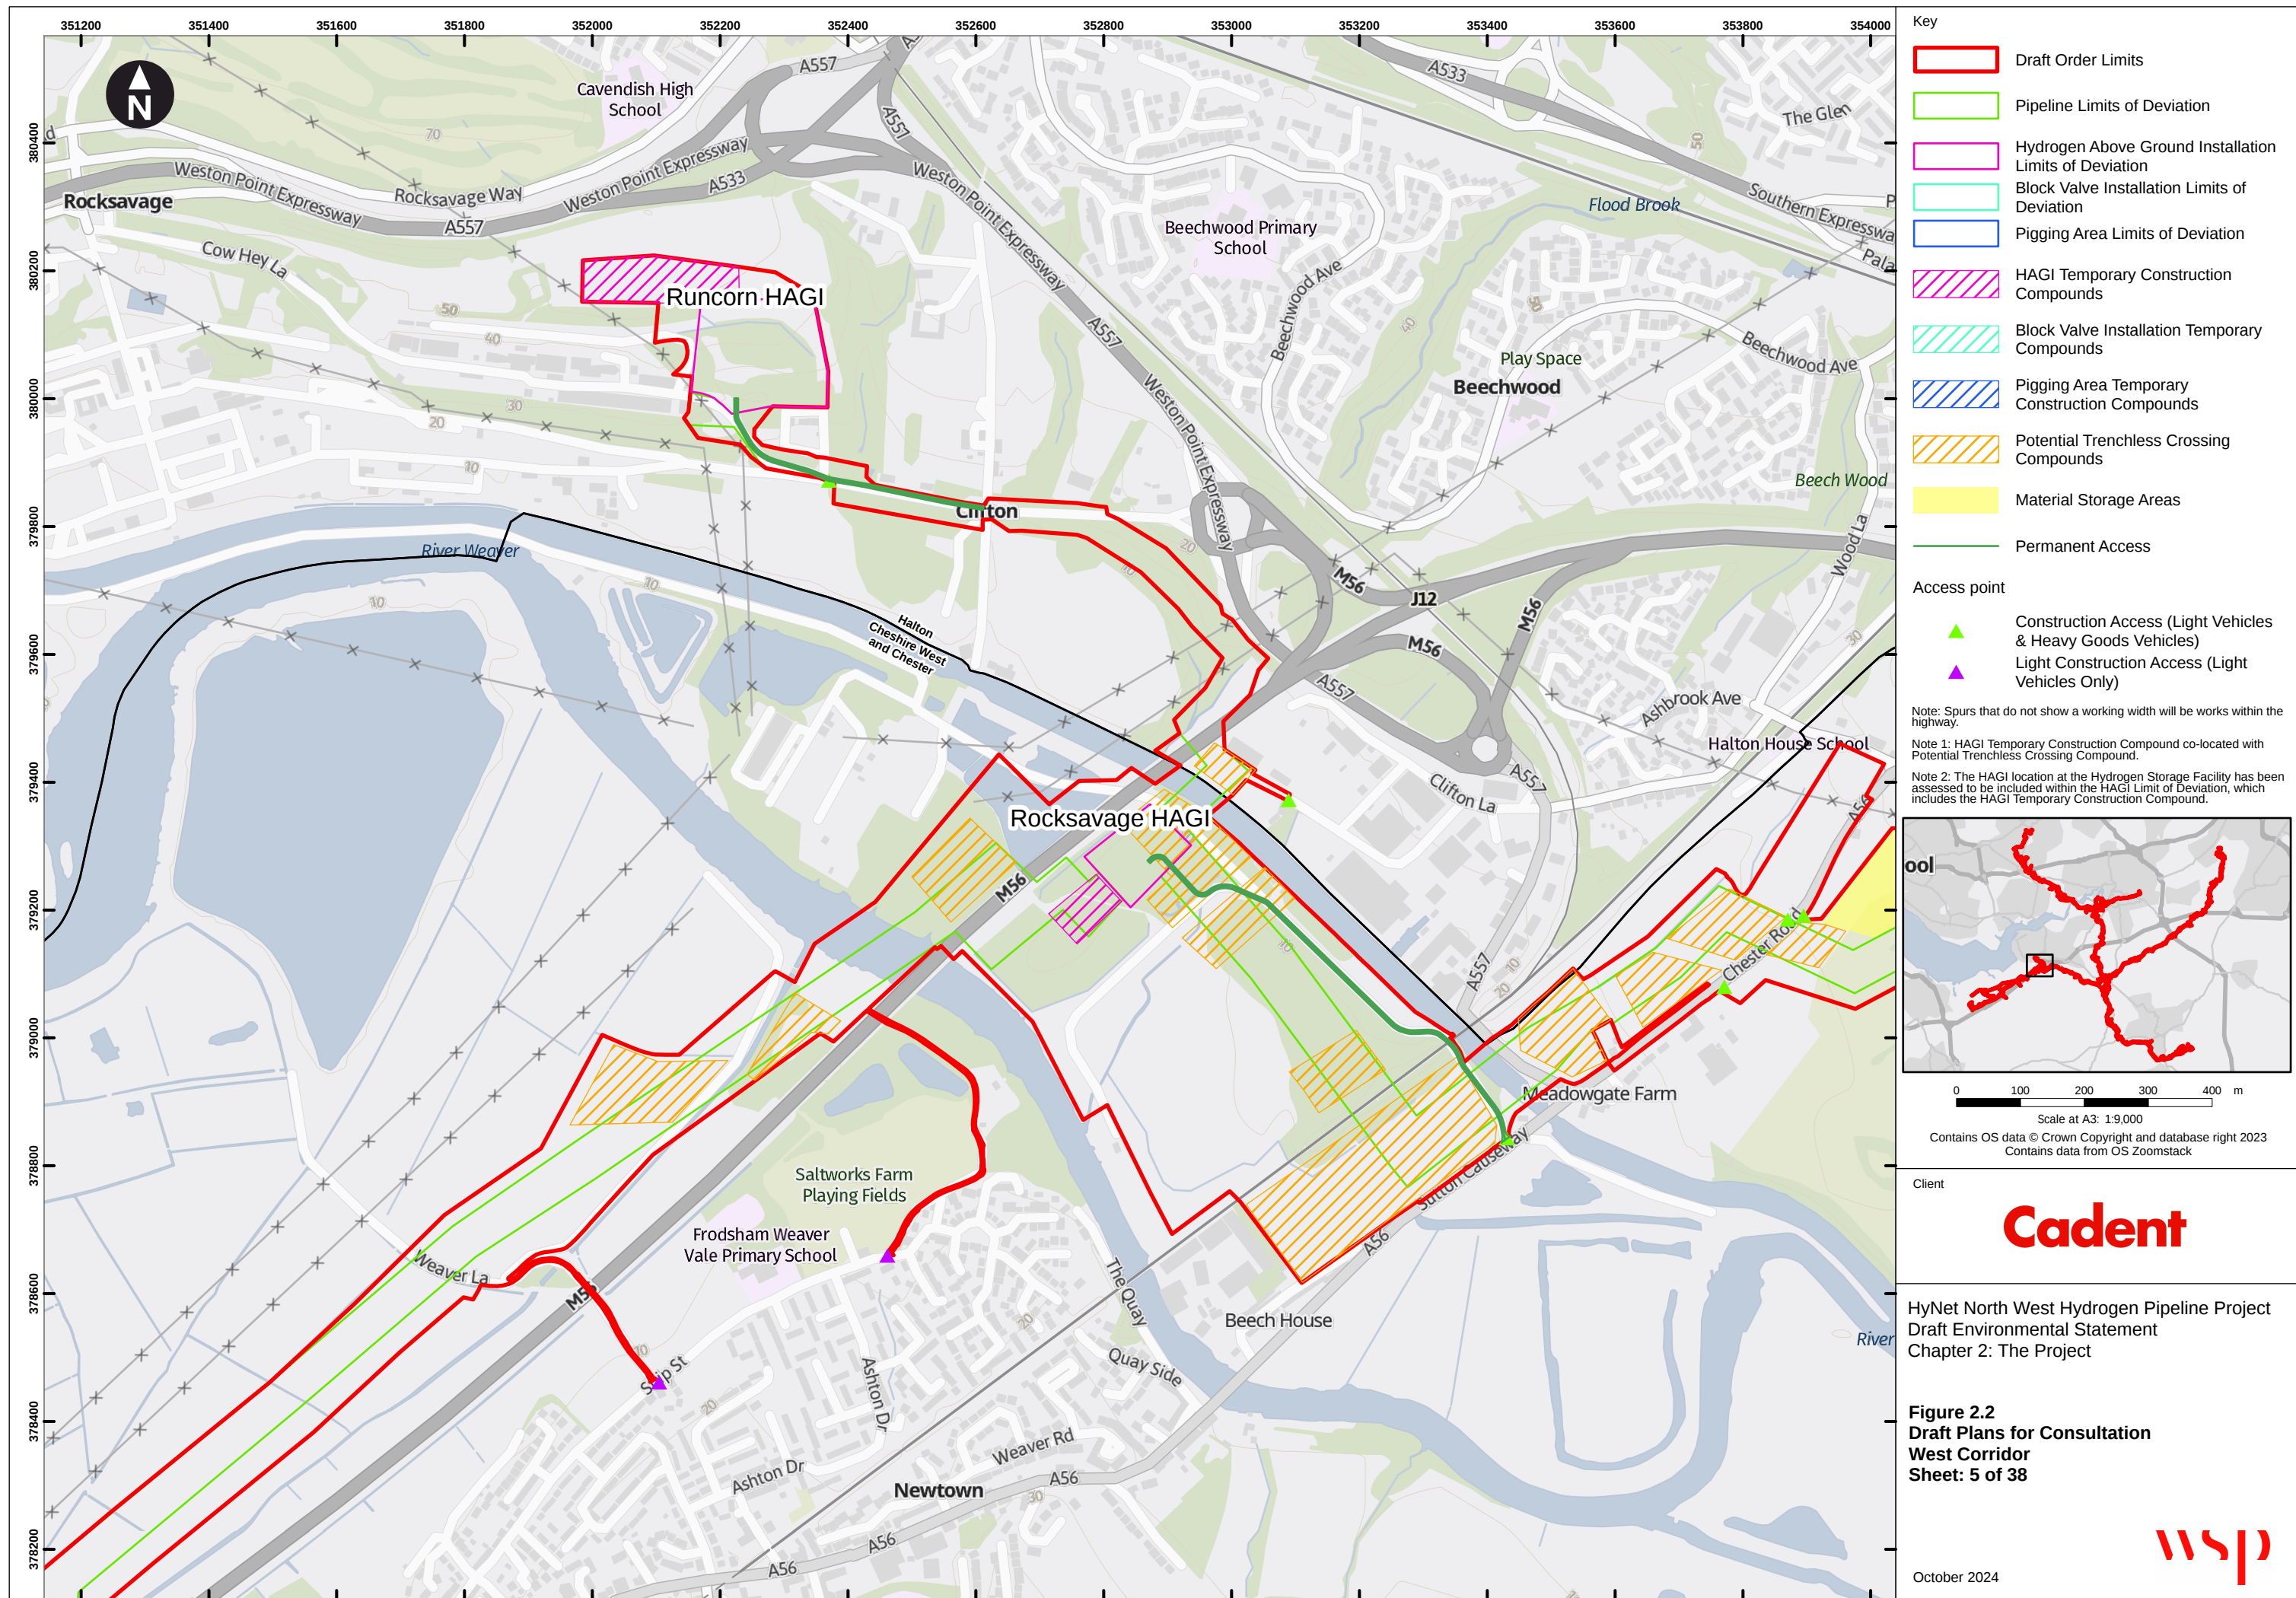

- Key
- Draft Order Limits
 - Pipeline Limits of Deviation
 - Hydrogen Above Ground Installation Limits of Deviation
 - Block Valve Installation Limits of Deviation
 - Pigging Area Limits of Deviation
 - HAGI Temporary Construction Compounds
 - Block Valve Installation Temporary Compounds
 - Pigging Area Temporary Construction Compounds
 - Potential Trenchless Crossing Compounds
 - Material Storage Areas
 - Permanent Access
- Access point
- Construction Access (Light Vehicles & Heavy Goods Vehicles)
 - Light Construction Access (Light Vehicles Only)

Note: Spurs that do not show a working width will be works within the highway.

Note 1: HAGI Temporary Construction Compound co-located with Potential Trenchless Crossing Compound.

Note 2: The HAGI location at the Hydrogen Storage Facility has been assessed to be included within the HAGI Limit of Deviation, which includes the HAGI Temporary Construction Compound.



Scale at A3: 1:9,000

Contains OS data © Crown Copyright and database right 2023

Contains data from OS Zoomstack

Client

Cadent

HyNet North West Hydrogen Pipeline Project

Draft Environmental Statement

Chapter 2: The Project

Figure 2.2


Draft Plans for Consultation

West Corridor

Sheet: 5 of 38

October 2024



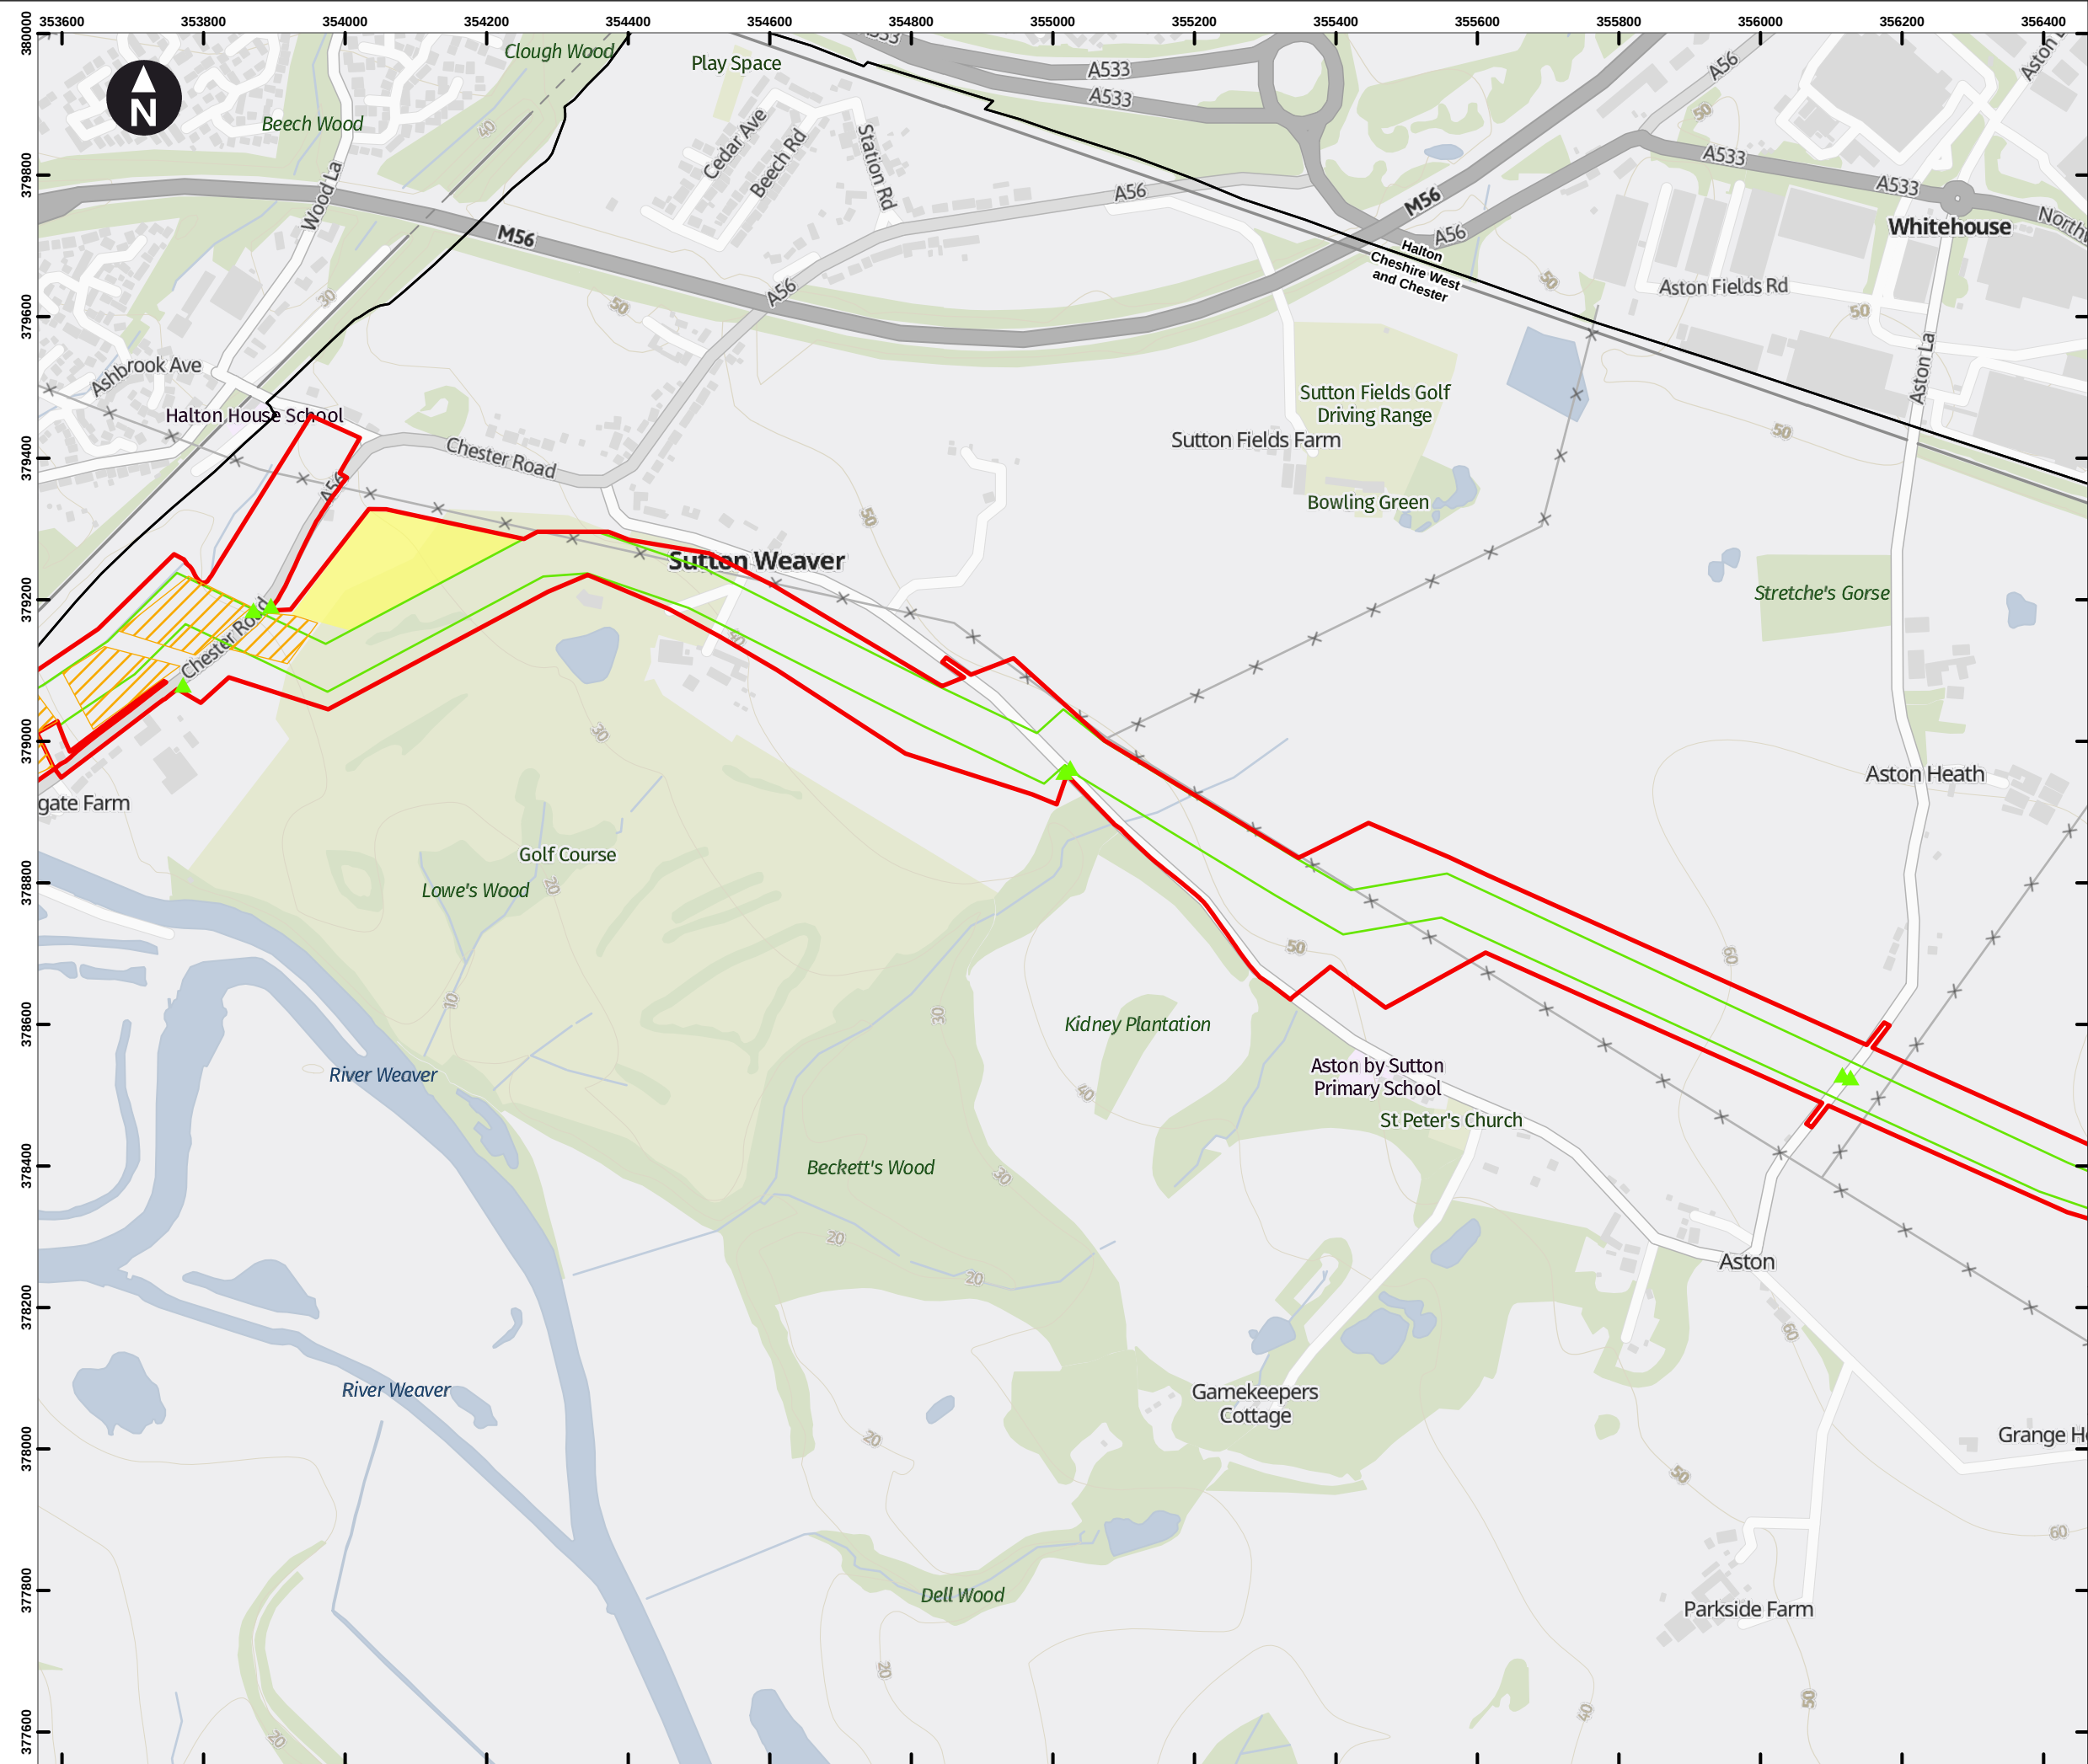

Key

- Draft Order Limits
- Pipeline Limits of Deviation
- Hydrogen Above Ground Installation Limits of Deviation
- Block Valve Installation Limits of Deviation
- Pigging Area Limits of Deviation
- HAGI Temporary Construction Compounds
- Block Valve Installation Temporary Compounds
- Pigging Area Temporary Construction Compounds
- Potential Trenchless Crossing Compounds
- Material Storage Areas
- Permanent Access

Access point

- Construction Access (Light Vehicles & Heavy Goods Vehicles)
- Light Construction Access (Light Vehicles Only)

Note: Spurs that do not show a working width will be works within the highway.

Note 1: HAGI Temporary Construction Compound co-located with Potential Trenchless Crossing Compound.

Note 2: The HAGI location at the Hydrogen Storage Facility has been assessed to be included within the HAGI Limit of Deviation, which includes the HAGI Temporary Construction Compound.



0 100 200 300 400 m

Scale at A3: 1:9,000

Contains OS data © Crown Copyright and database right 2023
Contains data from OS Zoomstack

Client


Cadent

HyNet North West Hydrogen Pipeline Project
Draft Environmental Statement
Chapter 2: The Project

Figure 2.2
Draft Plans for Consultation
West Corridor
Sheet: 6 of 38

October 2024



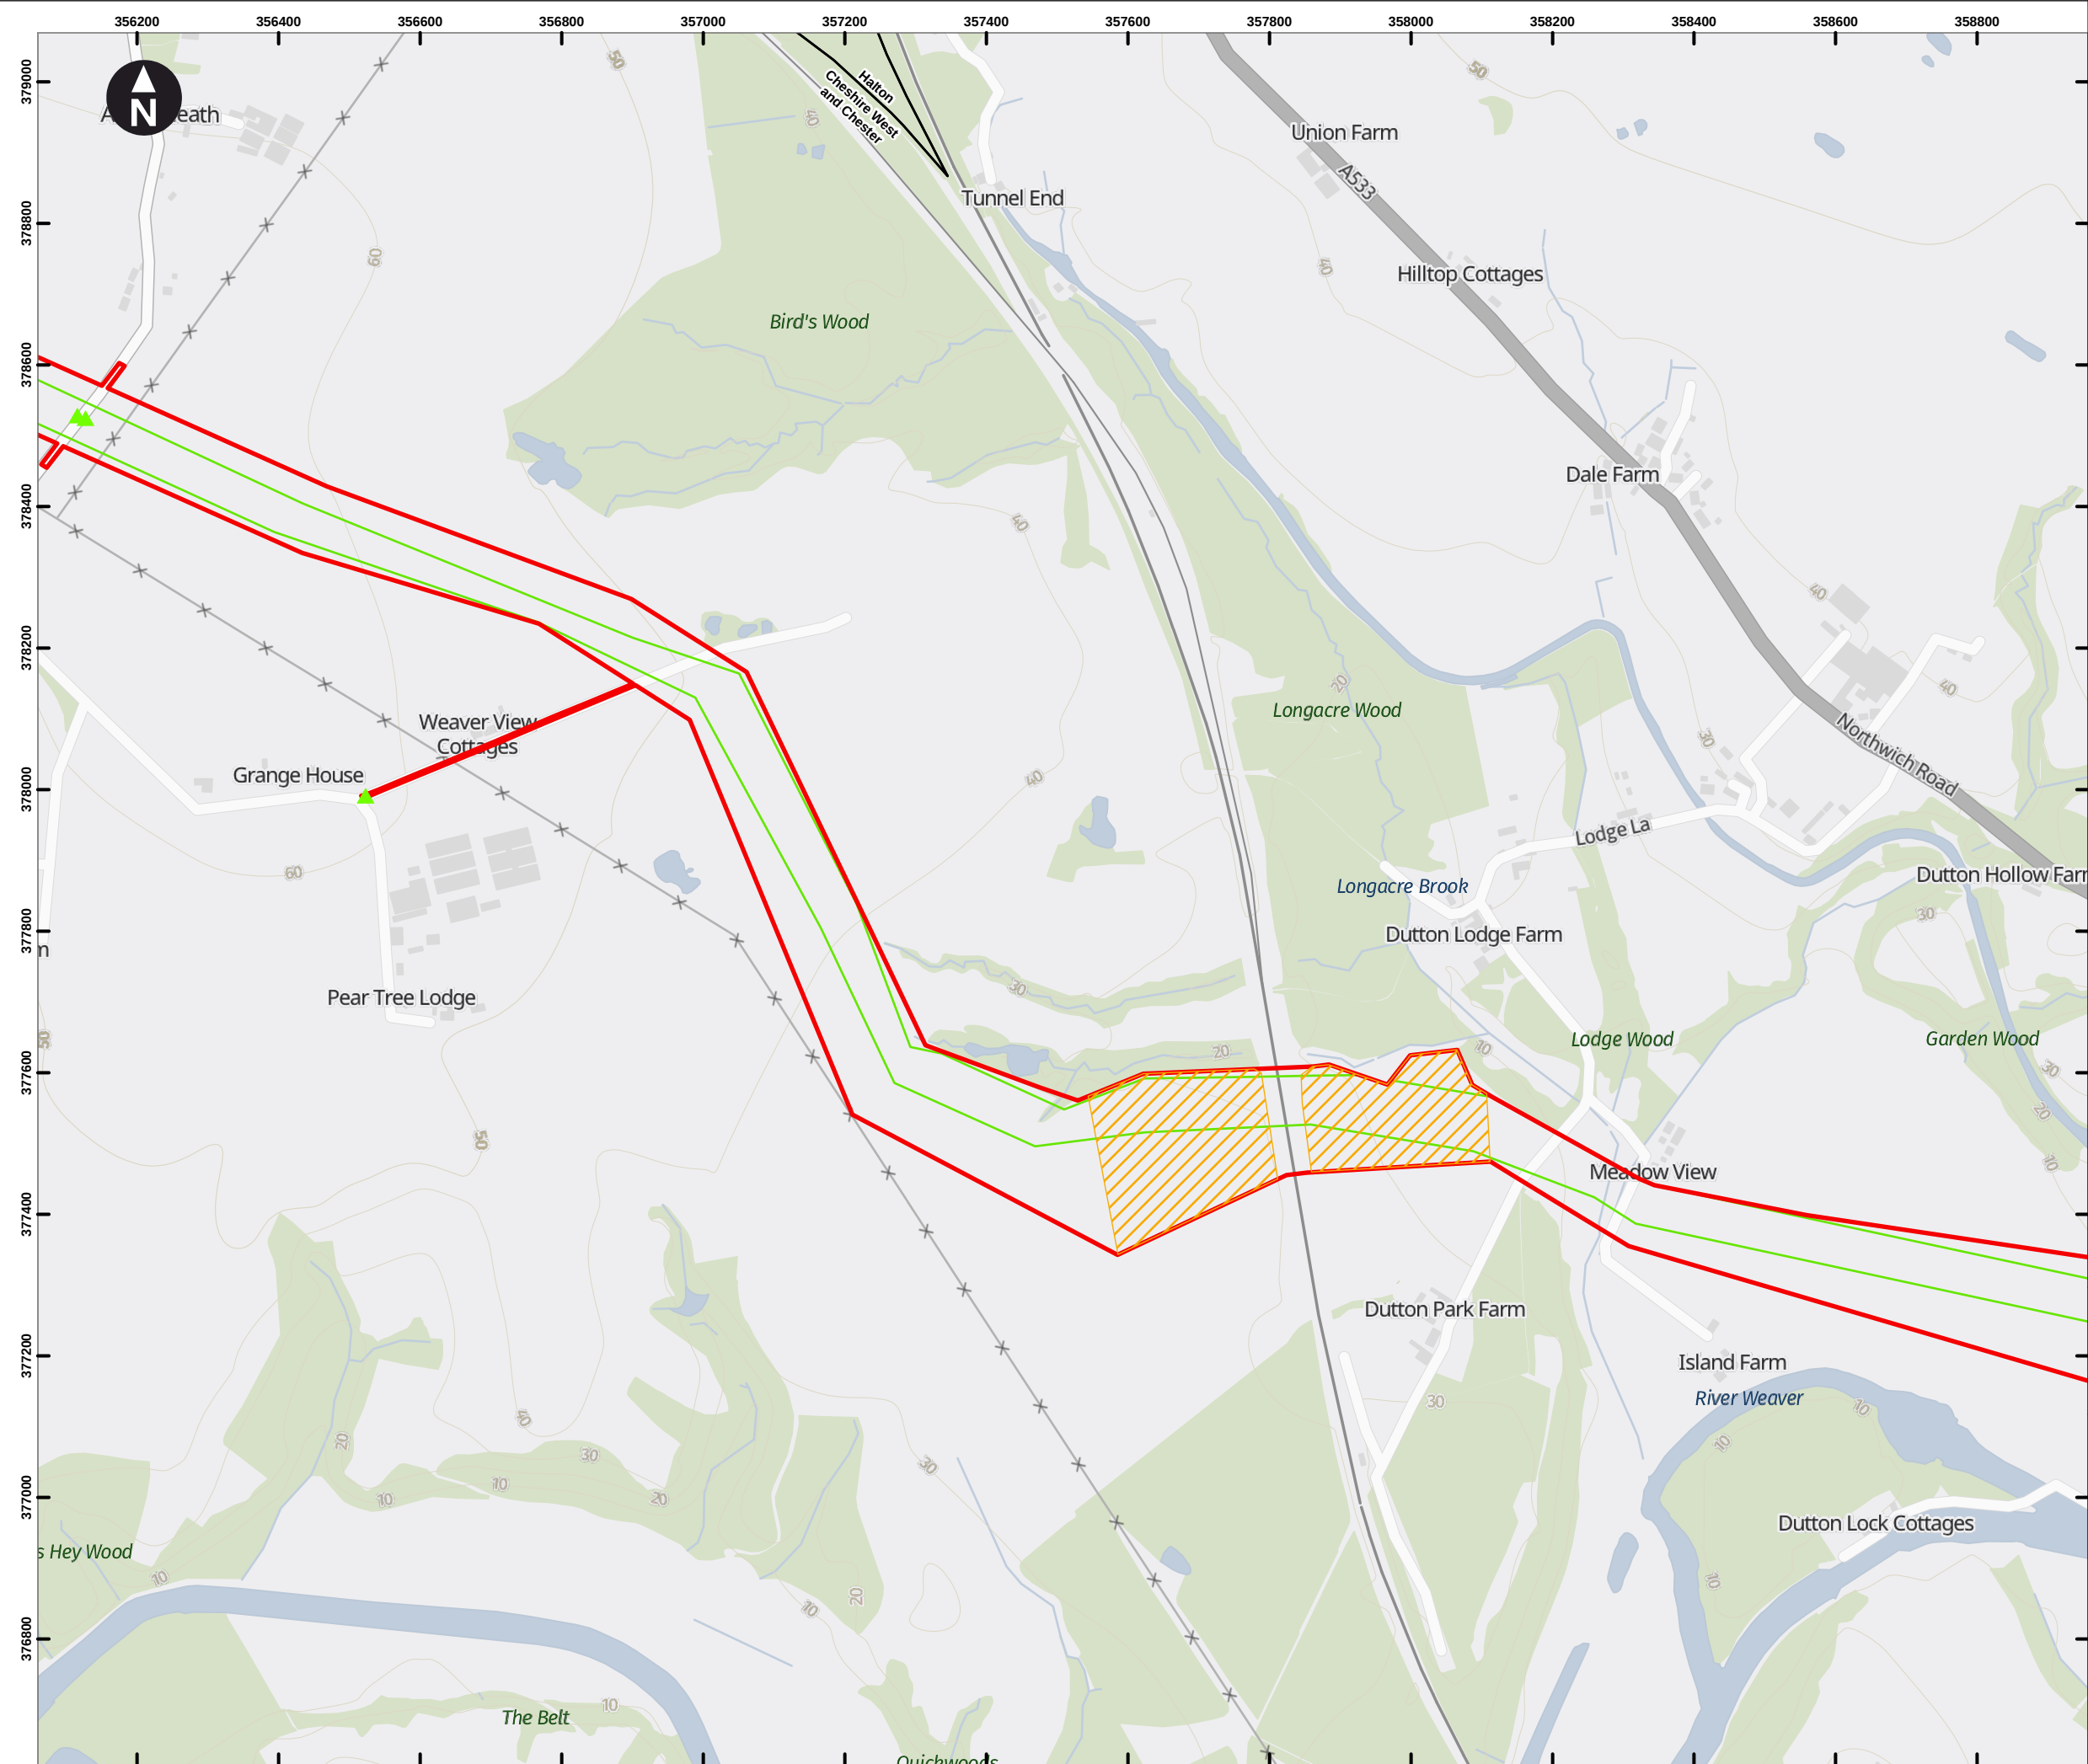

Key

- Draft Order Limits
- Pipeline Limits of Deviation
- Hydrogen Above Ground Installation Limits of Deviation
- Block Valve Installation Limits of Deviation
- Piggering Area Limits of Deviation
- HAGI Temporary Construction Compounds
- Block Valve Installation Temporary Compounds
- Piggering Area Temporary Construction Compounds
- Potential Trenchless Crossing Compounds
- Material Storage Areas
- Permanent Access

Access point

- Construction Access (Light Vehicles & Heavy Goods Vehicles)
- Light Construction Access (Light Vehicles Only)

Note: Spurs that do not show a working width will be works within the highway.

Note 1: HAGI Temporary Construction Compound co-located with Potential Trenchless Crossing Compound.

Note 2: The HAGI location at the Hydrogen Storage Facility has been assessed to be included within the HAGI Limit of Deviation, which includes the HAGI Temporary Construction Compound.

0 100 200 300 400 m

Scale at A3: 1:9,000


Contains OS data © Crown Copyright and database right 2023
Contains data from OS Zoomstack

Client

HyNet North West Hydrogen Pipeline Project
Draft Environmental Statement
Chapter 2: The Project

Figure 2.2
Draft Plans for Consultation
West Corridor
Sheet: 7 of 38

October 2024

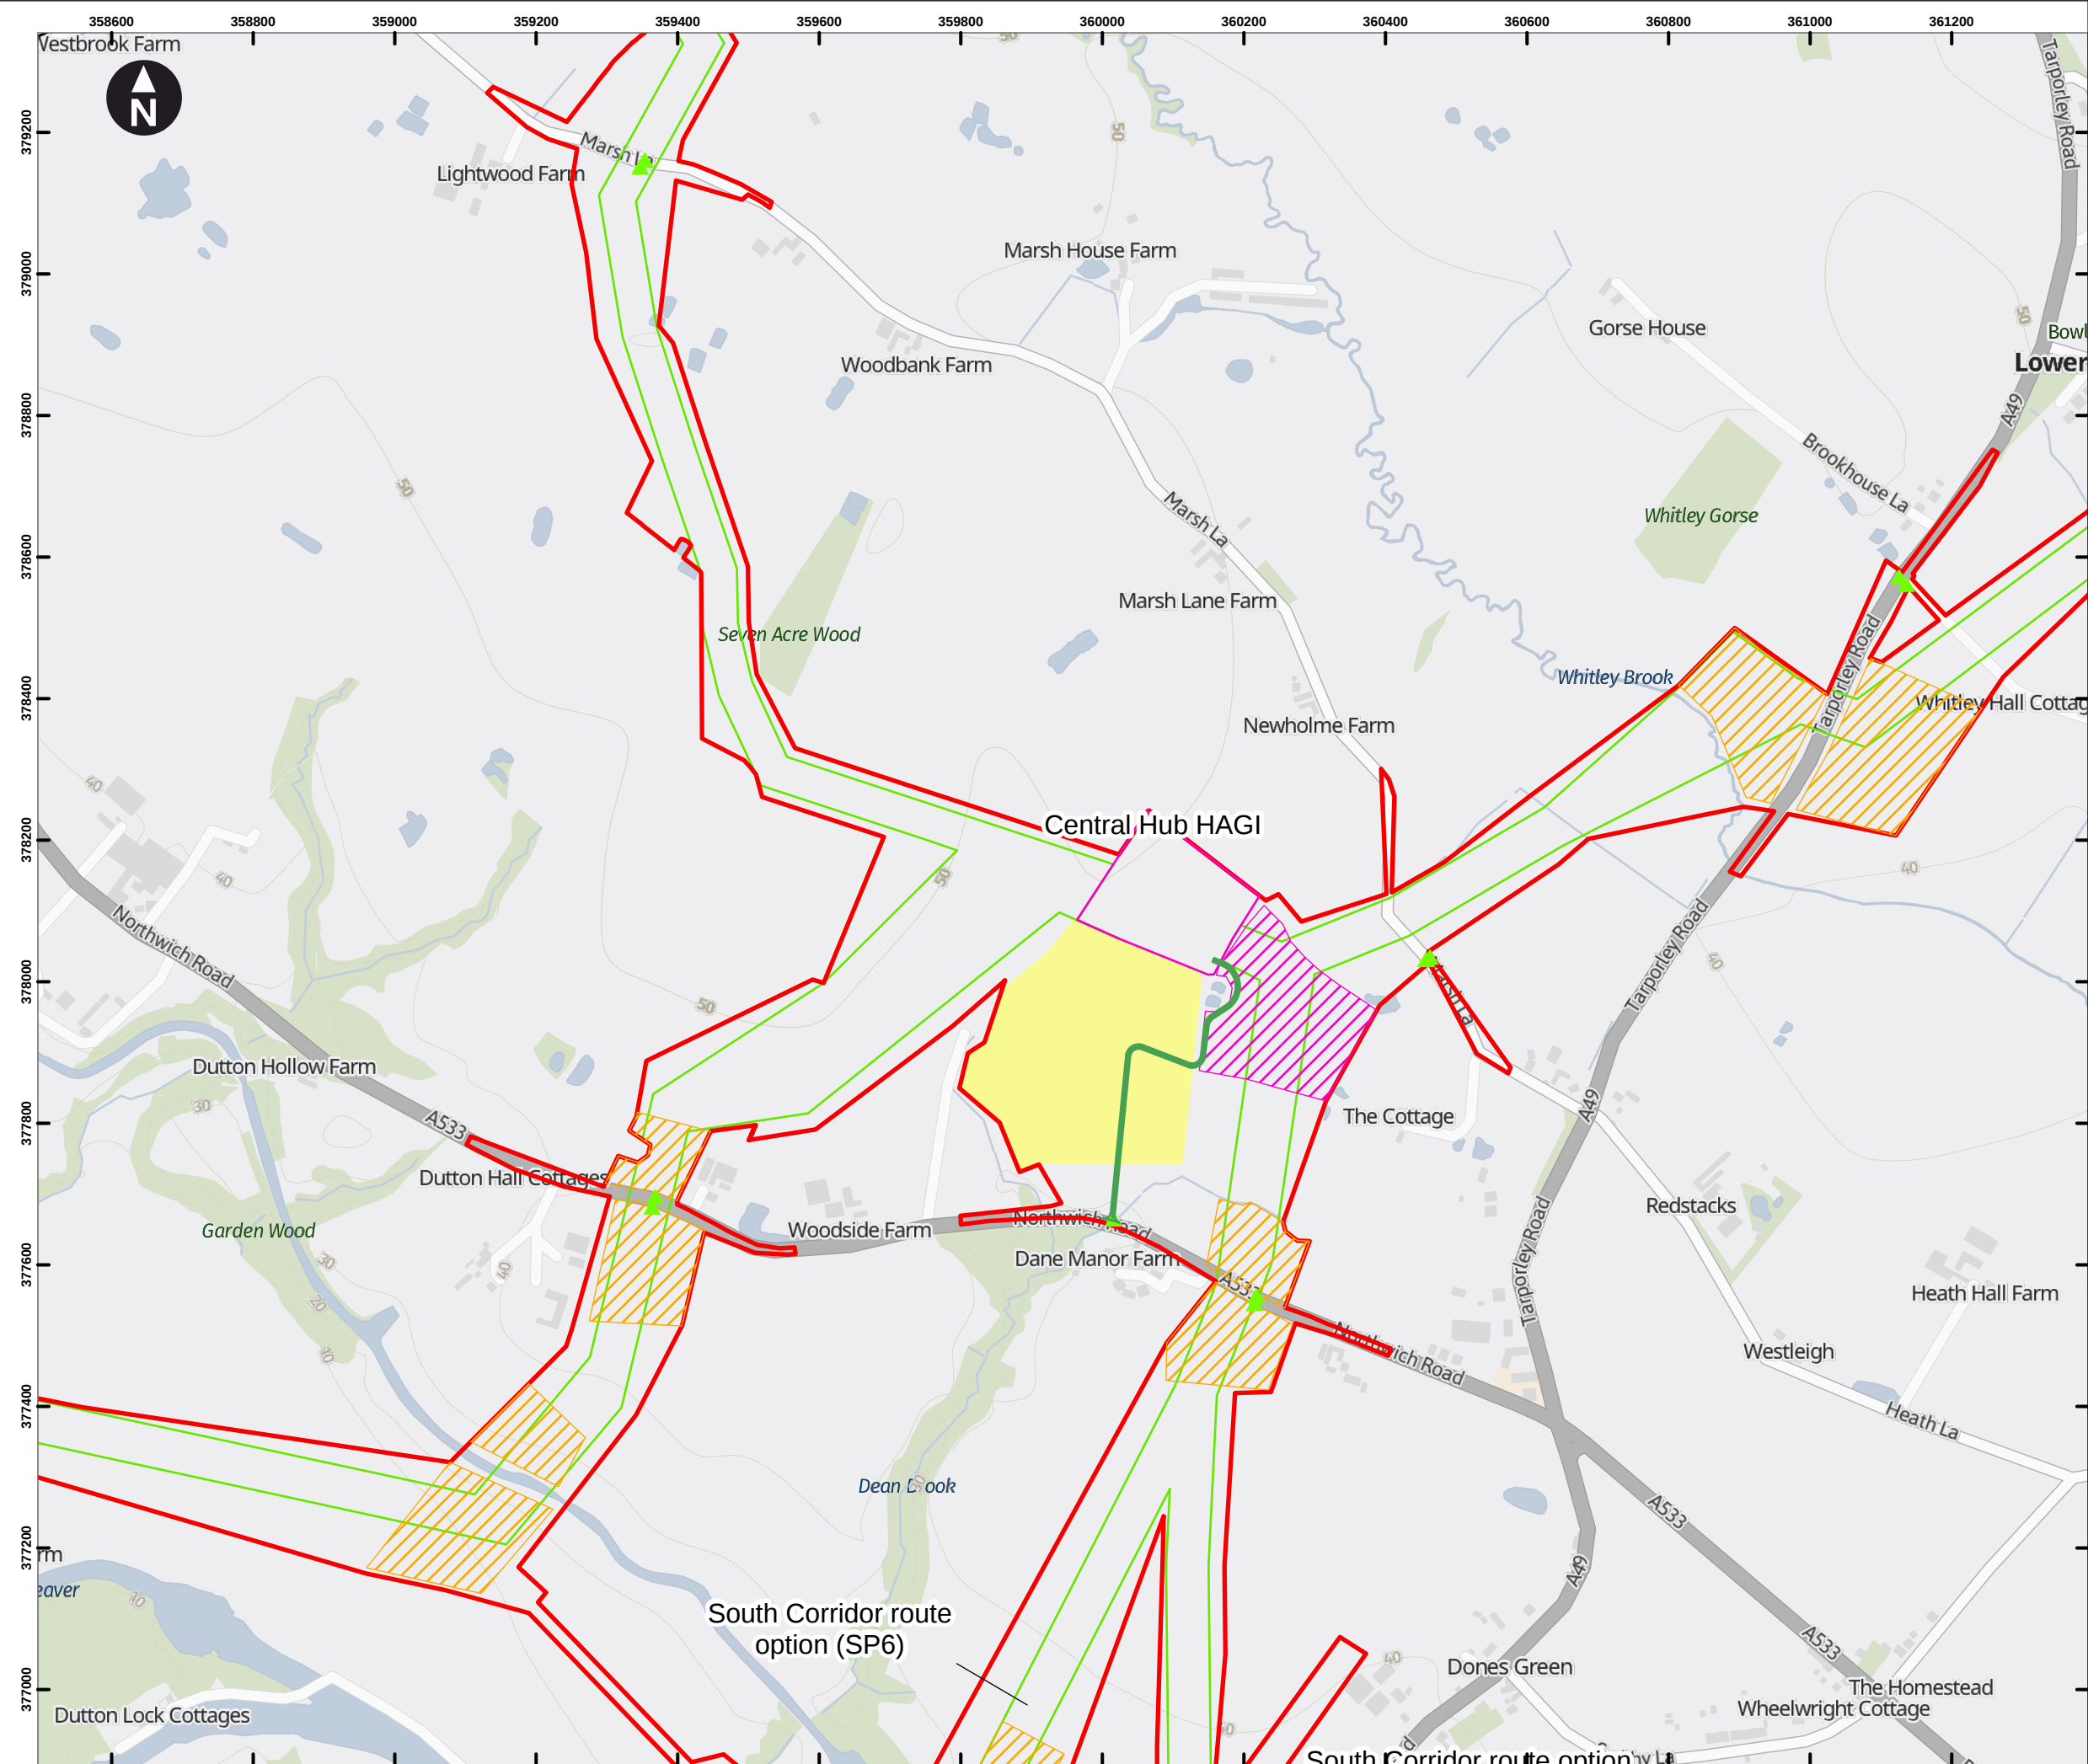

Key

- Draft Order Limits
- Pipeline Limits of Deviation
- Hydrogen Above Ground Installation Limits of Deviation
- Block Valve Installation Limits of Deviation
- Pigging Area Limits of Deviation
- HAGI Temporary Construction Compounds
- Block Valve Installation Temporary Compounds
- Pigging Area Temporary Construction Compounds
- Potential Trenchless Crossing Compounds
- Material Storage Areas
- Permanent Access

Access point

- Construction Access (Light Vehicles & Heavy Goods Vehicles)
- Light Construction Access (Light Vehicles Only)

Note: Spurs that do not show a working width will be works within the highway.

Note 1: HAGI Temporary Construction Compound co-located with Potential Trenchless Crossing Compound.

Note 2: The HAGI location at the Hydrogen Storage Facility has been assessed to be included within the HAGI Limit of Deviation, which includes the HAGI Temporary Construction Compound.

0 100 200 300 400 m

Scale at A3: 1:9,000

Contains OS data © Crown Copyright and database right 2023
Contains data from OS Zoomstack

Client


Cadent

HyNet North West Hydrogen Pipeline Project
Draft Environmental Statement
Chapter 2: The Project

Figure 2.2
Draft Plans for Consultation
Central Hub
Sheet: 8 of 38

October 2024

wsp

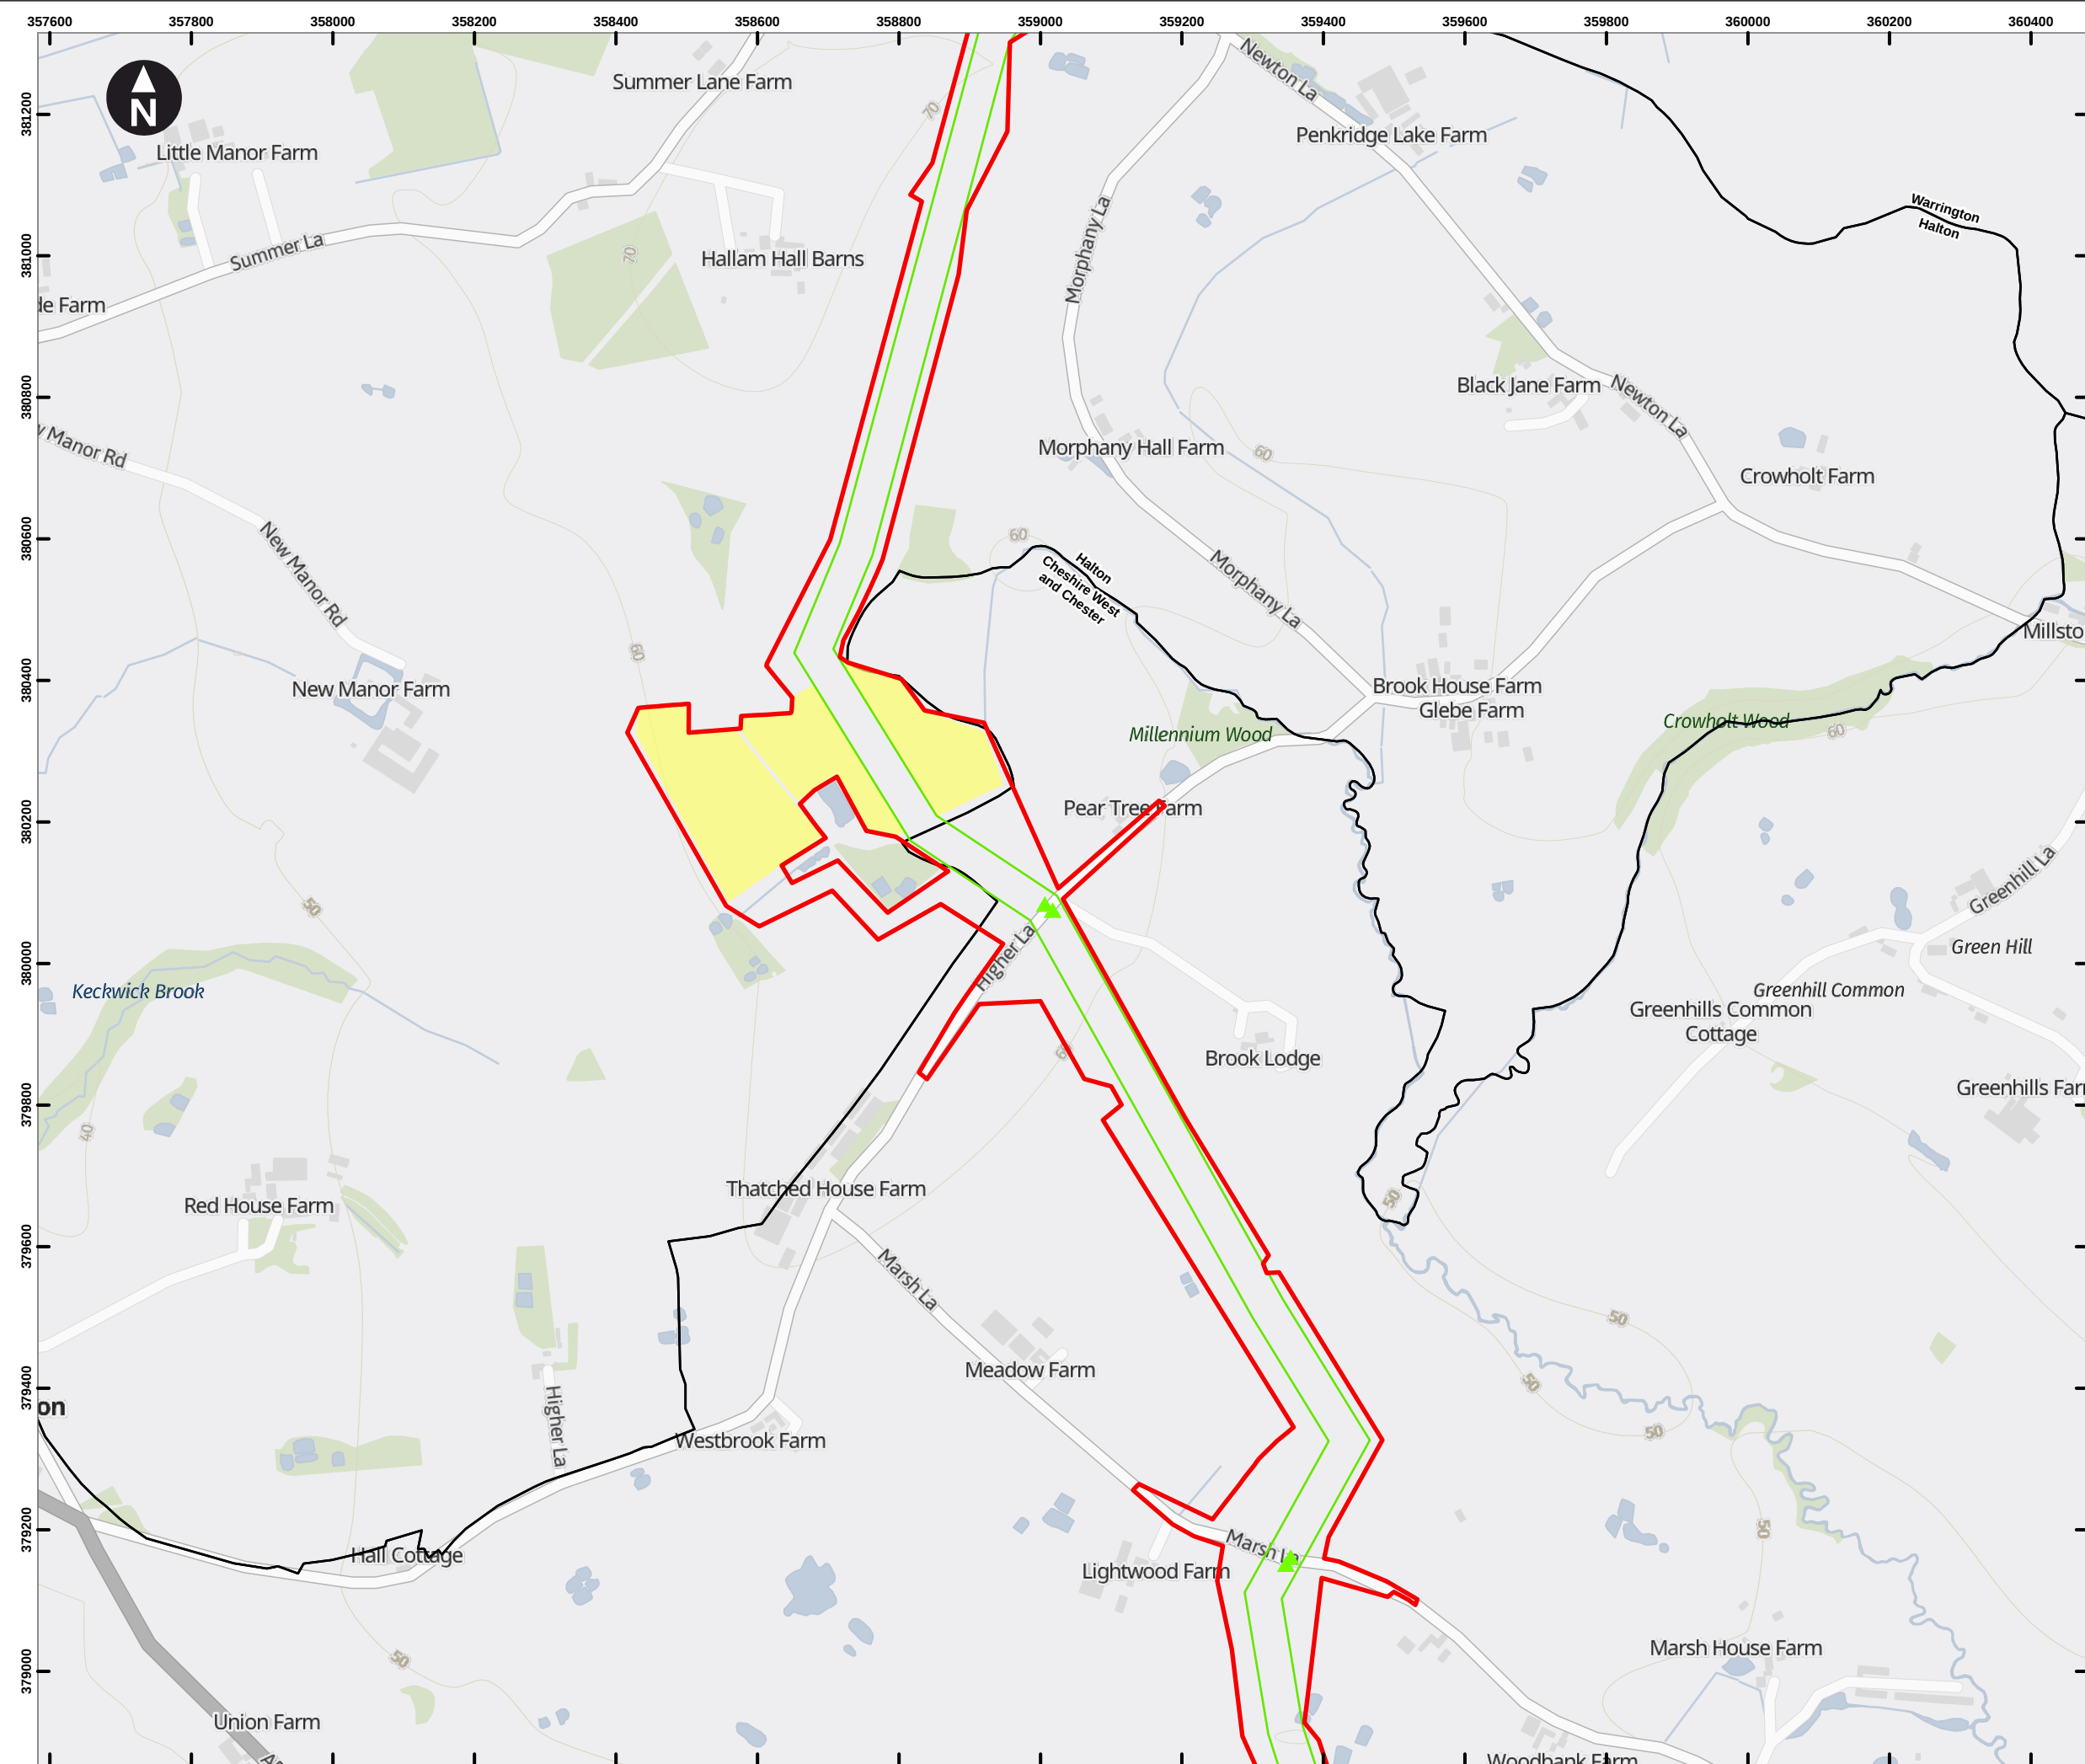

Key

- Draft Order Limits
- Pipeline Limits of Deviation
- Hydrogen Above Ground Installation Limits of Deviation
- Block Valve Installation Limits of Deviation
- Pigging Area Limits of Deviation
- HAGI Temporary Construction Compounds
- Block Valve Installation Temporary Compounds
- Pigging Area Temporary Construction Compounds
- Potential Trenchless Crossing Compounds
- Material Storage Areas
- Permanent Access

Access point

- Construction Access (Light Vehicles & Heavy Goods Vehicles)
- Light Construction Access (Light Vehicles Only)

Note: Spurs that do not show a working width will be works within the highway.

Note 1: HAGI Temporary Construction Compound co-located with Potential Trenchless Crossing Compound.

Note 2: The HAGI location at the Hydrogen Storage Facility has been assessed to be included within the HAGI Limit of Deviation, which includes the HAGI Temporary Construction Compound.

0 100 200 300 400 m

Scale at A3: 1:9,000


Contains OS data © Crown Copyright and database right 2023
Contains data from OS Zoomstack

Client

HyNet North West Hydrogen Pipeline Project
Draft Environmental Statement
Chapter 2: The Project

Figure 2.2
Draft Plans for Consultation
North Corridor
Sheet: 9 of 38

October 2024

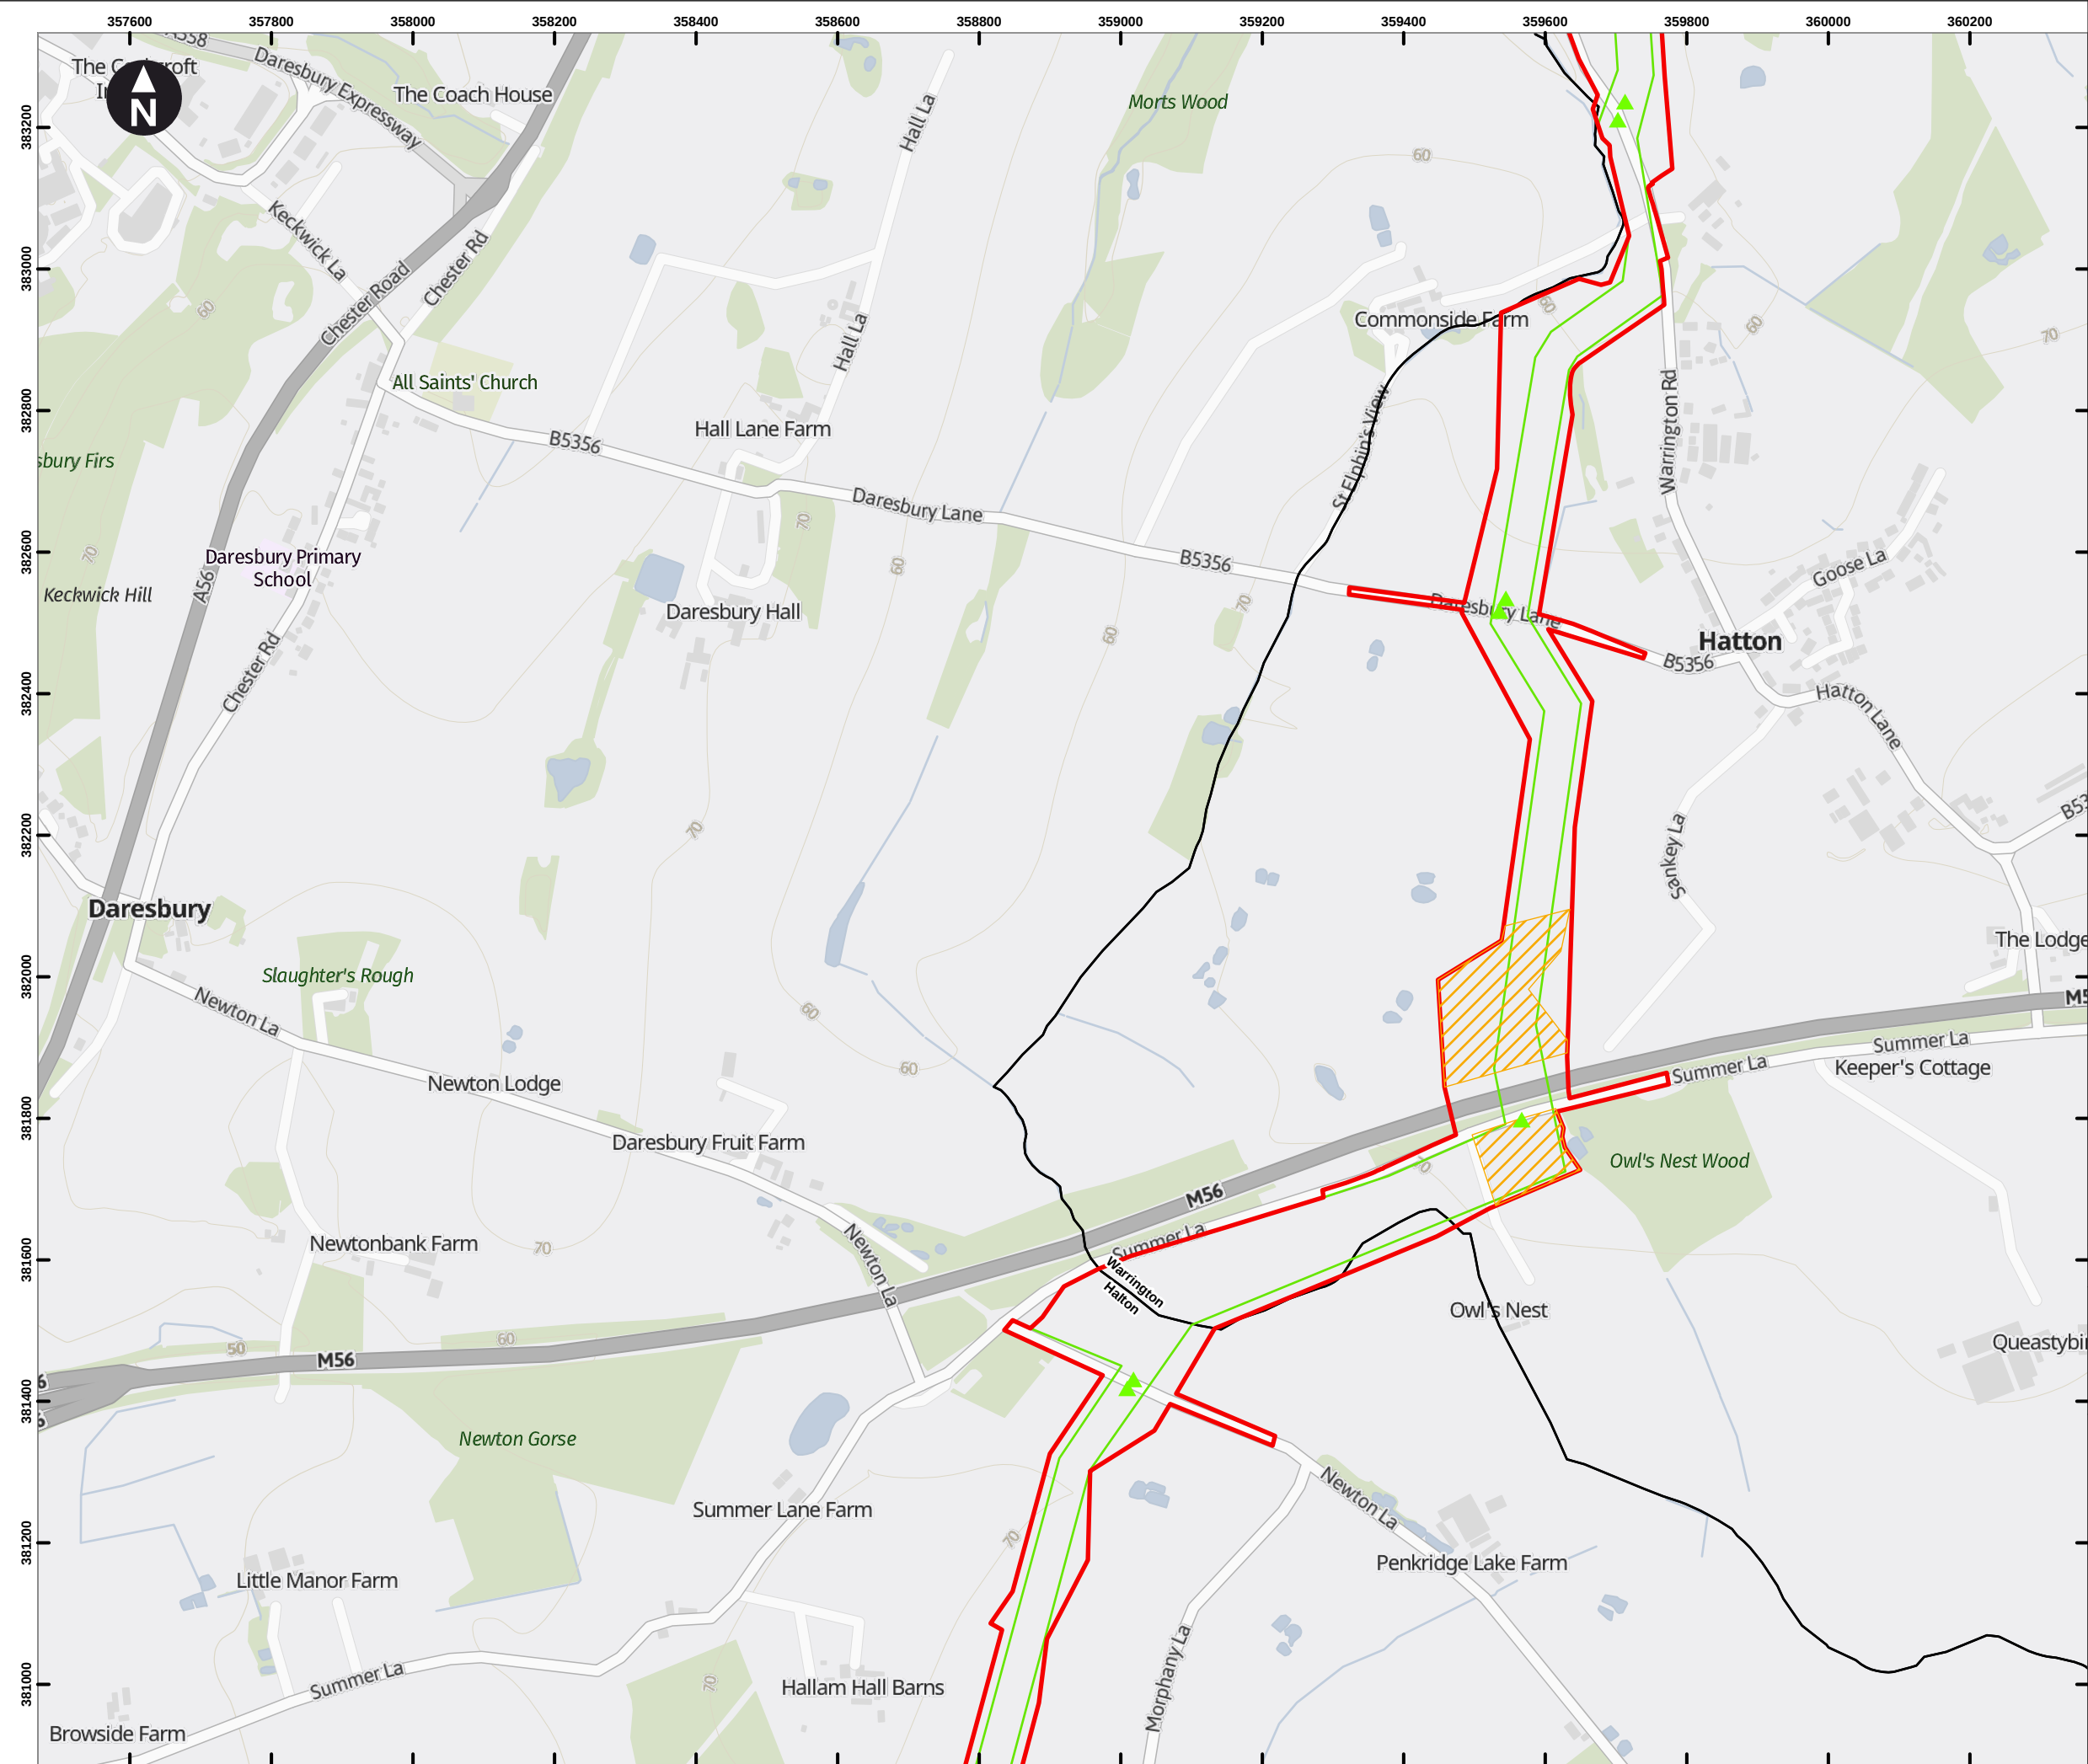

Key

- Draft Order Limits
- Pipeline Limits of Deviation
- Hydrogen Above Ground Installation Limits of Deviation
- Block Valve Installation Limits of Deviation
- Pigging Area Limits of Deviation
- HAGI Temporary Construction Compounds
- Block Valve Installation Temporary Compounds
- Pigging Area Temporary Construction Compounds
- Potential Trenchless Crossing Compounds
- Material Storage Areas
- Permanent Access

Access point

- Construction Access (Light Vehicles & Heavy Goods Vehicles)
- Light Construction Access (Light Vehicles Only)

Note: Spurs that do not show a working width will be works within the highway.

Note 1: HAGI Temporary Construction Compound co-located with Potential Trenchless Crossing Compound.

Note 2: The HAGI location at the Hydrogen Storage Facility has been assessed to be included within the HAGI Limit of Deviation, which includes the HAGI Temporary Construction Compound.

0 100 200 300 400 m

Scale at A3: 1:9,000


Contains OS data © Crown Copyright and database right 2023
Contains data from OS Zoomstack

Client

HyNet North West Hydrogen Pipeline Project
Draft Environmental Statement
Chapter 2: The Project

Figure 2.2
Draft Plans for Consultation
North Corridor
Sheet: 10 of 38

October 2024

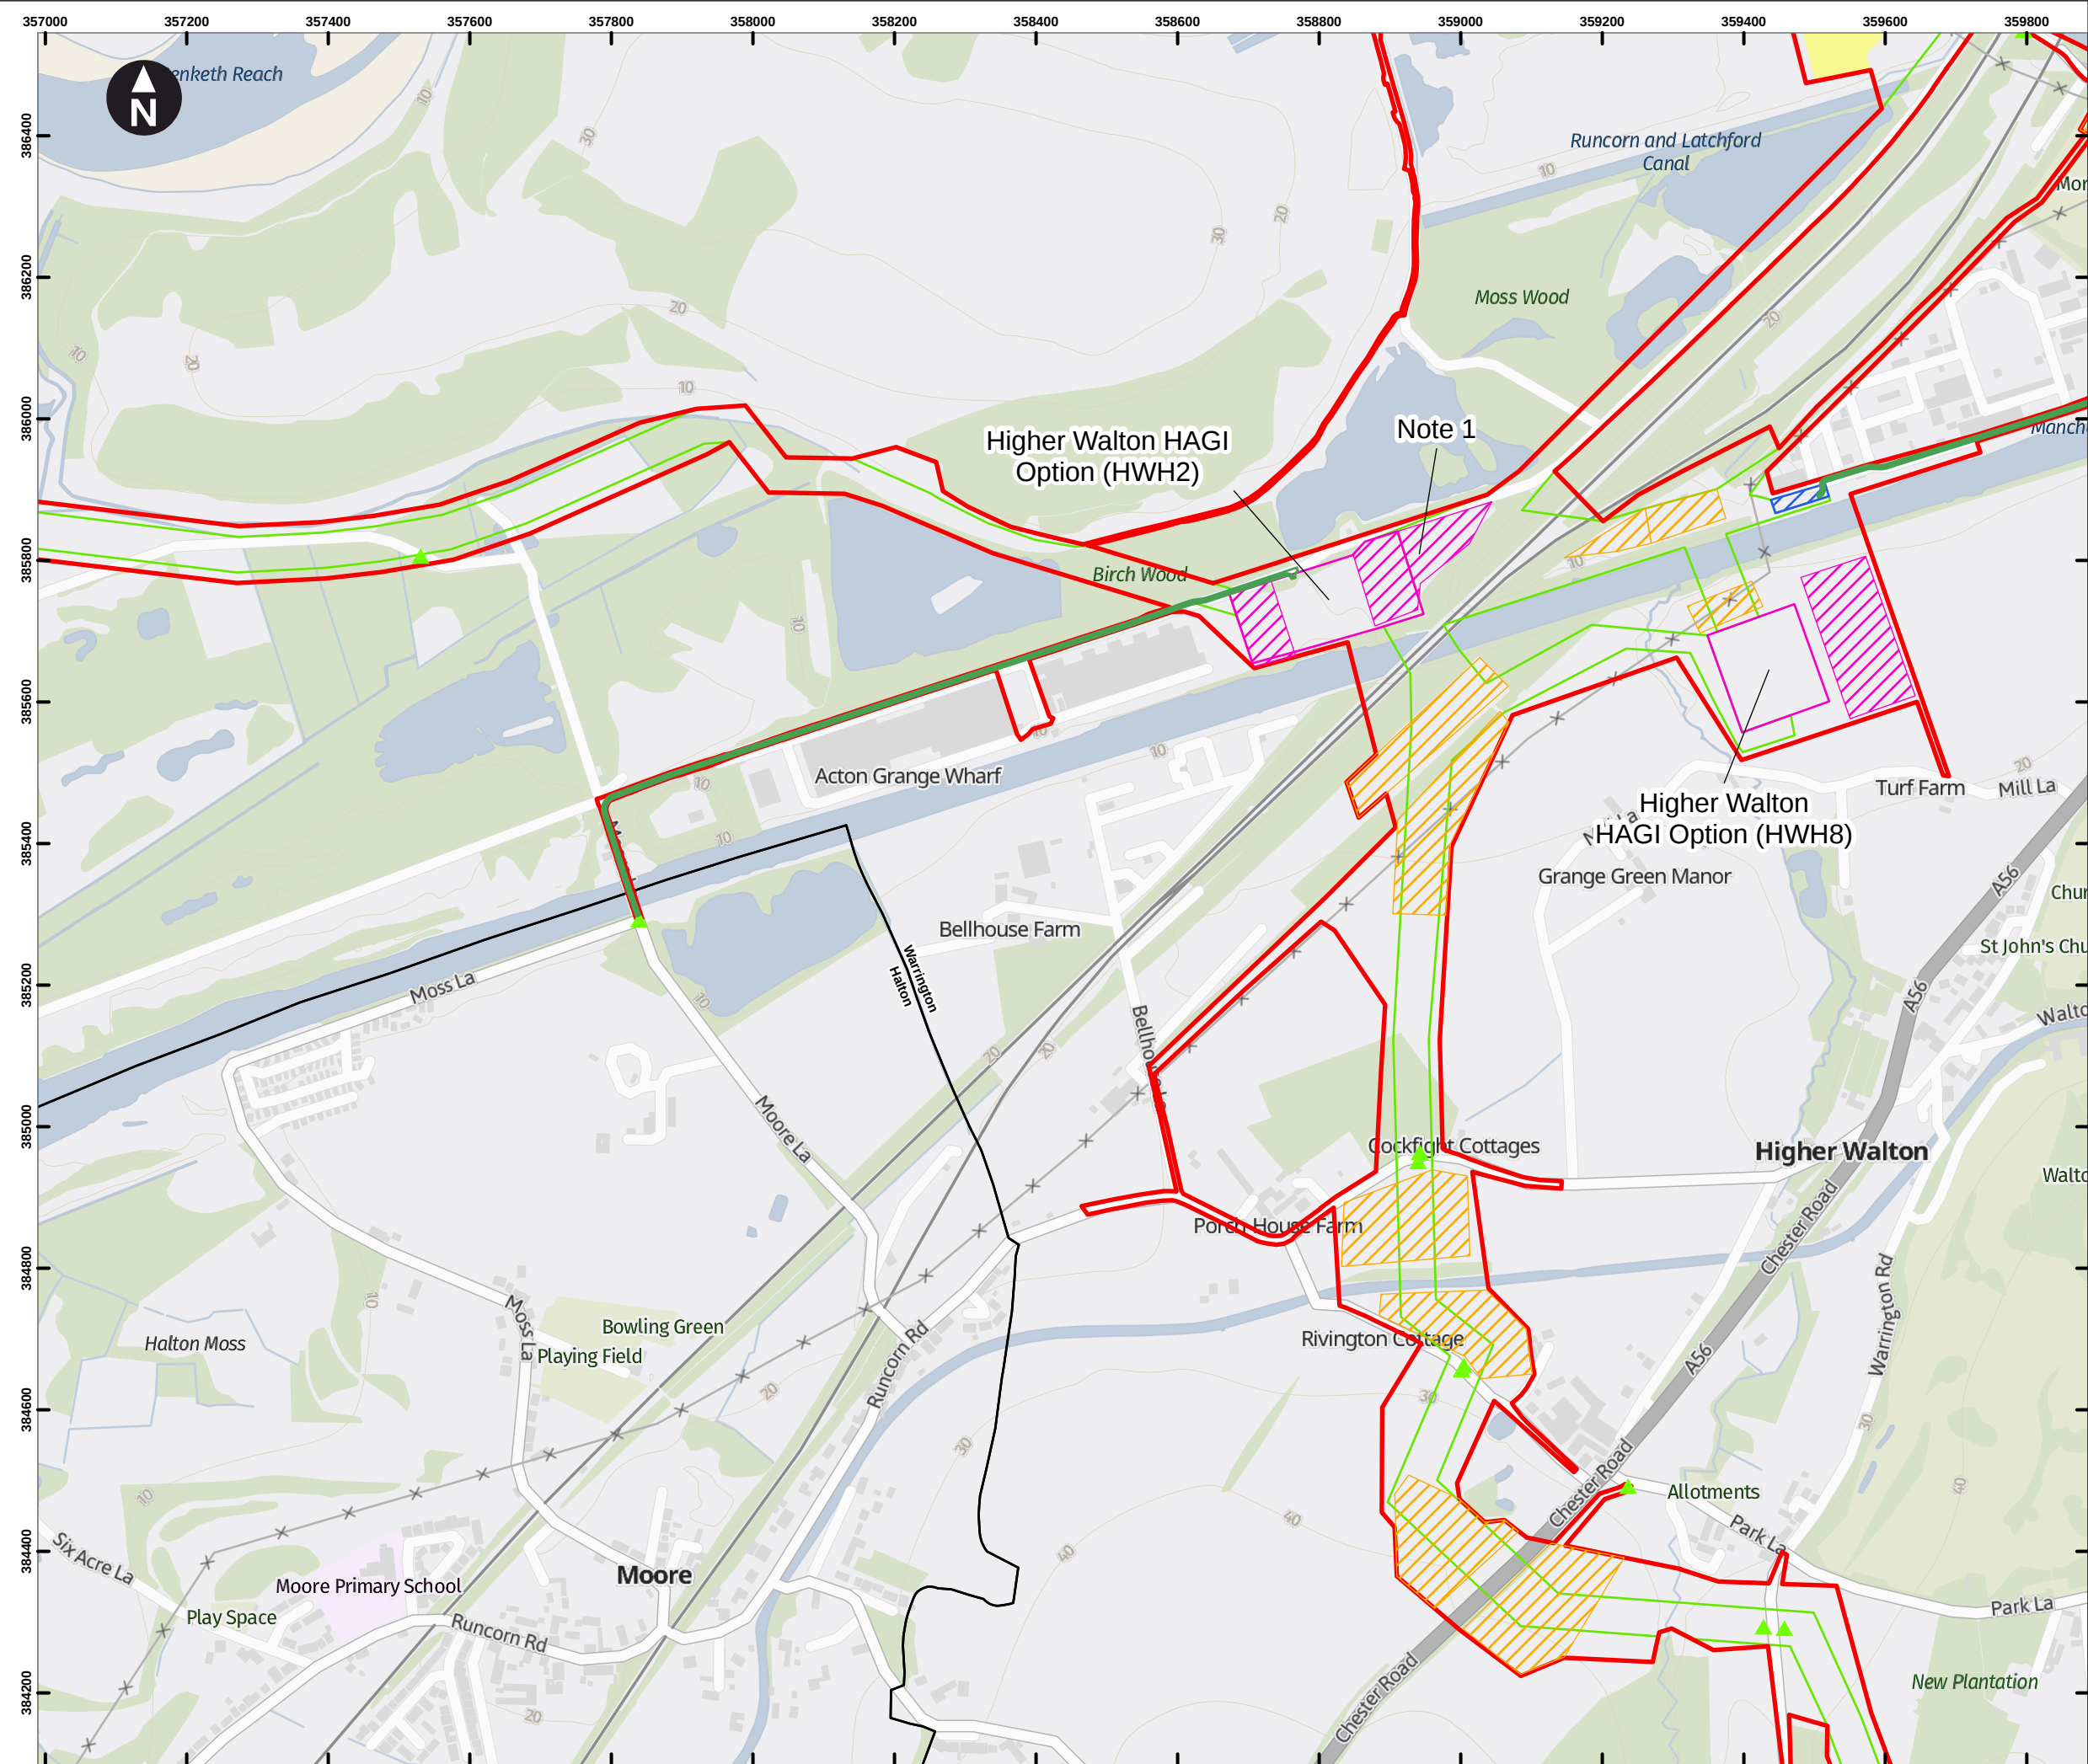

Key

- Draft Order Limits
- Pipeline Limits of Deviation
- Hydrogen Above Ground Installation Limits of Deviation
- Block Valve Installation Limits of Deviation
- Pigging Area Limits of Deviation
- HAGI Temporary Construction Compounds
- Block Valve Installation Temporary Compounds
- Pigging Area Temporary Construction Compounds
- Potential Trenchless Crossing Compounds
- Material Storage Areas
- Permanent Access

Access point

- Construction Access (Light Vehicles & Heavy Goods Vehicles)
- Light Construction Access (Light Vehicles Only)

Note: Spurs that do not show a working width will be works within the highway.

Note 1: HAGI Temporary Construction Compound co-located with Potential Trenchless Crossing Compound.

Note 2: The HAGI location at the Hydrogen Storage Facility has been assessed to be included within the HAGI Limit of Deviation, which includes the HAGI Temporary Construction Compound.

0 100 200 300 400 m

Scale at A3: 1:9,000


Contains OS data © Crown Copyright and database right 2023
Contains data from OS Zoomstack

Client

HyNet North West Hydrogen Pipeline Project
Draft Environmental Statement
Chapter 2: The Project

Figure 2.2
Draft Plans for Consultation
North Corridor
Sheet: 12 of 38

October 2024

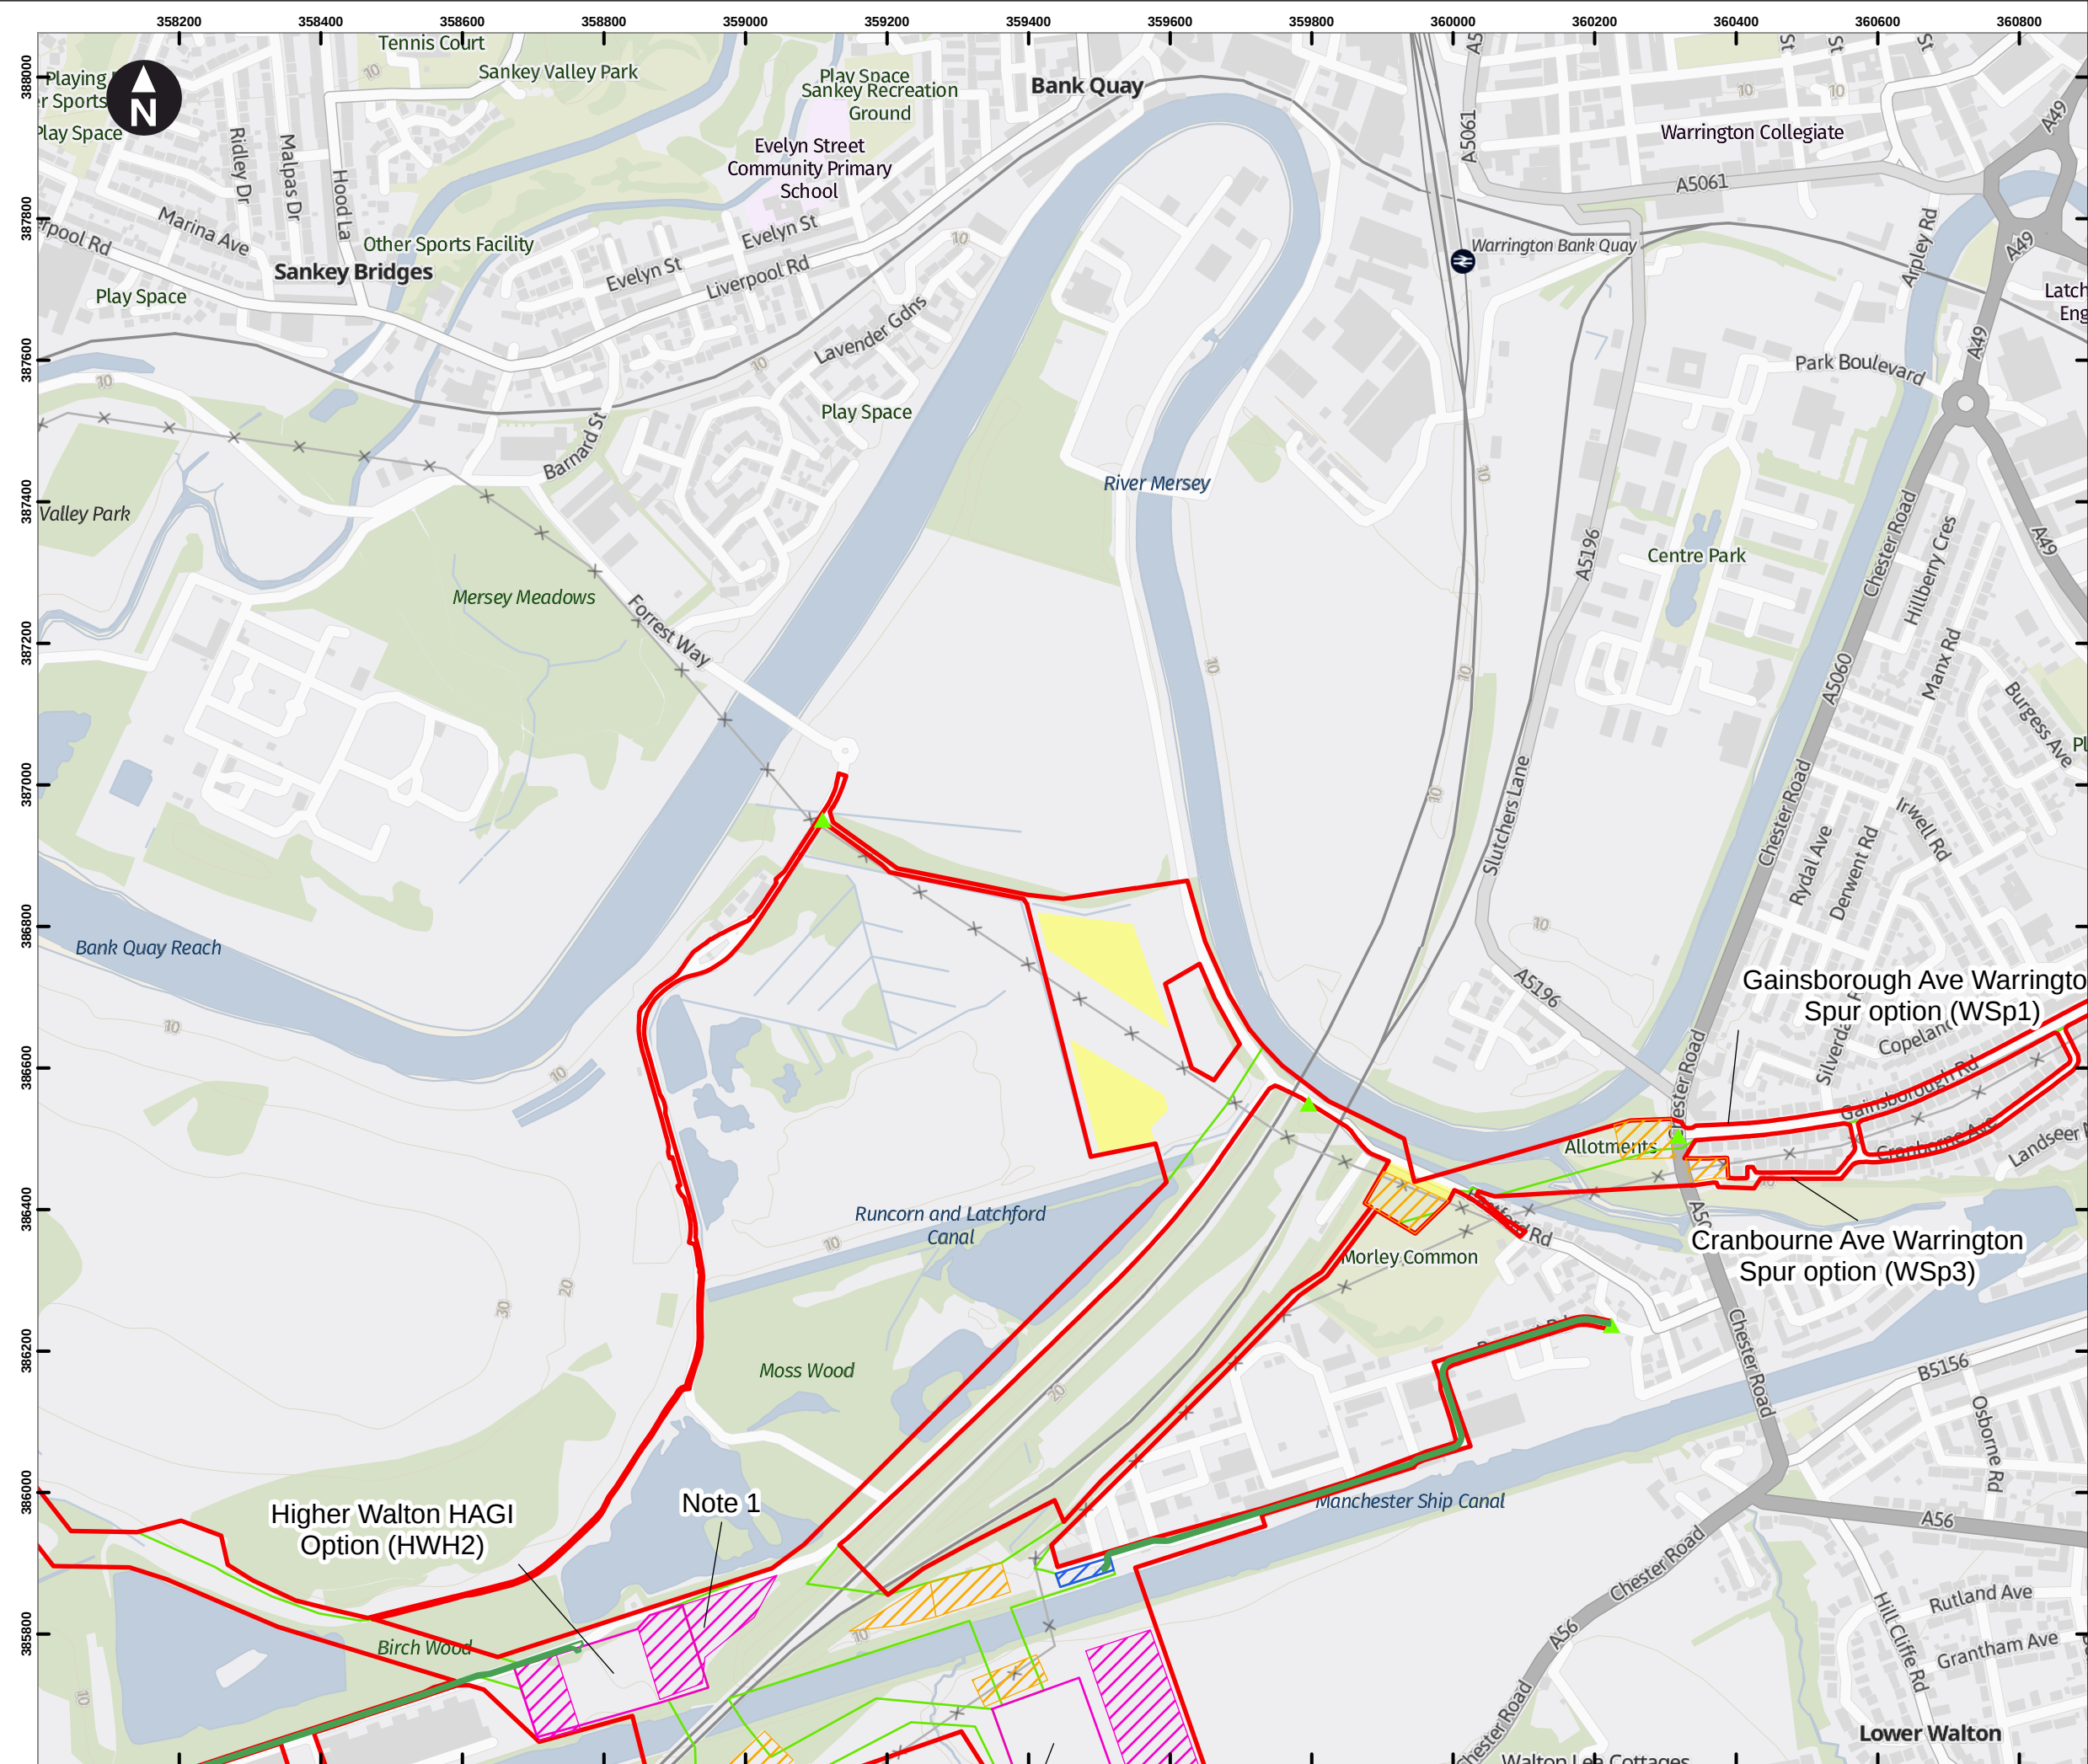

Key

- Draft Order Limits
- Pipeline Limits of Deviation
- Hydrogen Above Ground Installation Limits of Deviation
- Block Valve Installation Limits of Deviation
- Pigging Area Limits of Deviation
- HAGI Temporary Construction Compounds
- Block Valve Installation Temporary Compounds
- Pigging Area Temporary Construction Compounds
- Potential Trenchless Crossing Compounds
- Material Storage Areas
- Permanent Access

Access point

- Construction Access (Light Vehicles & Heavy Goods Vehicles)
- Light Construction Access (Light Vehicles Only)

Note: Spurs that do not show a working width will be works within the highway.

Note 1: HAGI Temporary Construction Compound co-located with Potential Trenchless Crossing Compound.

Note 2: The HAGI location at the Hydrogen Storage Facility has been assessed to be included within the HAGI Limit of Deviation, which includes the HAGI Temporary Construction Compound.

0 100 200 300 400 m

Scale at A3: 1:9,000

Contains OS data © Crown Copyright and database right 2023
Contains data from OS Zoomstack


Client

Cadent

HyNet North West Hydrogen Pipeline Project
Draft Environmental Statement
Chapter 2: The Project

Figure 2.2
Draft Plans for Consultation
North Corridor
Sheet: 13 of 38

October 2024

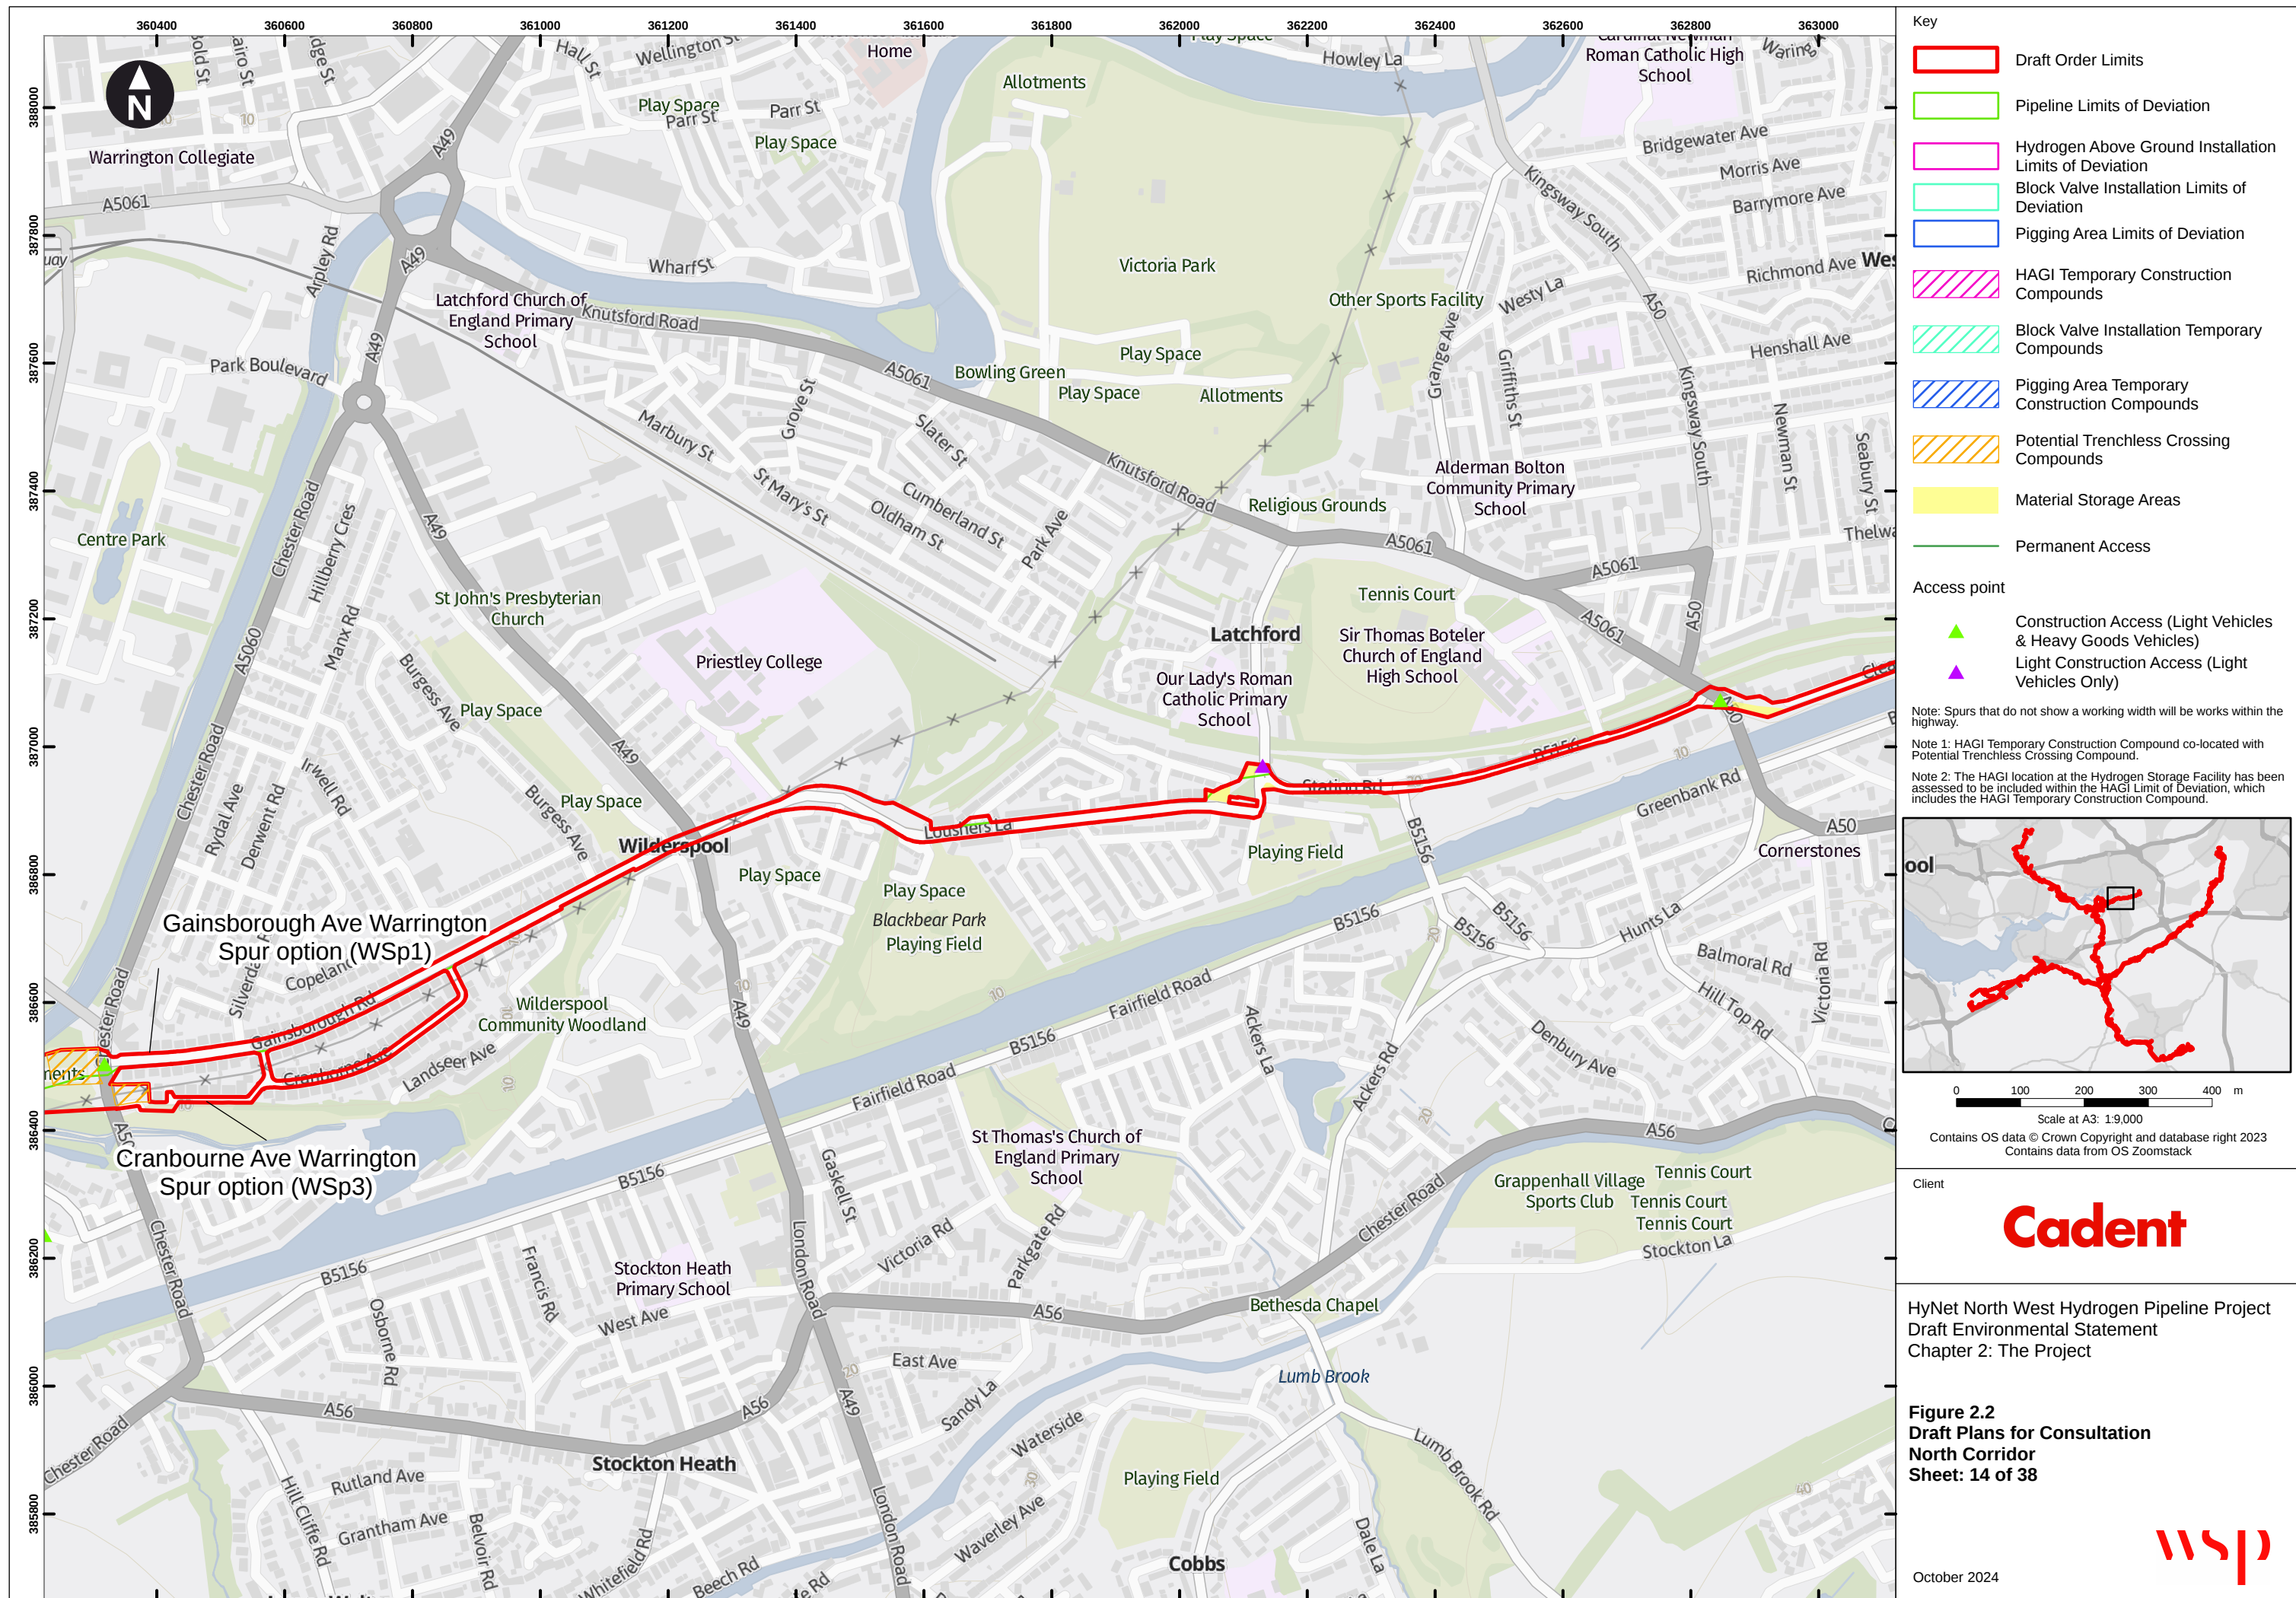

Key

- Draft Order Limits
- Pipeline Limits of Deviation
- Hydrogen Above Ground Installation Limits of Deviation
- Block Valve Installation Limits of Deviation
- Pigging Area Limits of Deviation
- HAGI Temporary Construction Compounds
- Block Valve Installation Temporary Compounds
- Pigging Area Temporary Construction Compounds
- Potential Trenchless Crossing Compounds
- Material Storage Areas
- Permanent Access


Access point

- Construction Access (Light Vehicles & Heavy Goods Vehicles)
- Light Construction Access (Light Vehicles Only)

Note: Spurs that do not show a working width will be works within the highway.

Note 1: HAGI Temporary Construction Compound co-located with Potential Trenchless Crossing Compound.

Note 2: The HAGI location at the Hydrogen Storage Facility has been assessed to be included within the HAGI Limit of Deviation, which includes the HAGI Temporary Construction Compound.

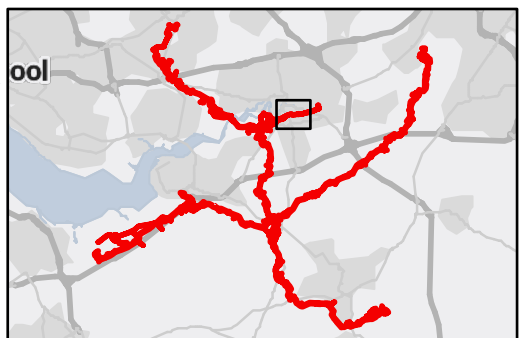

Scale at A3: 1:9,000

Contains OS data © Crown Copyright and database right 2023

Contains data from OS Zoomstack

Client

Cadent

HyNet North West Hydrogen Pipeline Project

Draft Environmental Statement

Chapter 2: The Project

Figure 2.2


Draft Plans for Consultation

North Corridor

Sheet: 14 of 38

October 2024

wsp

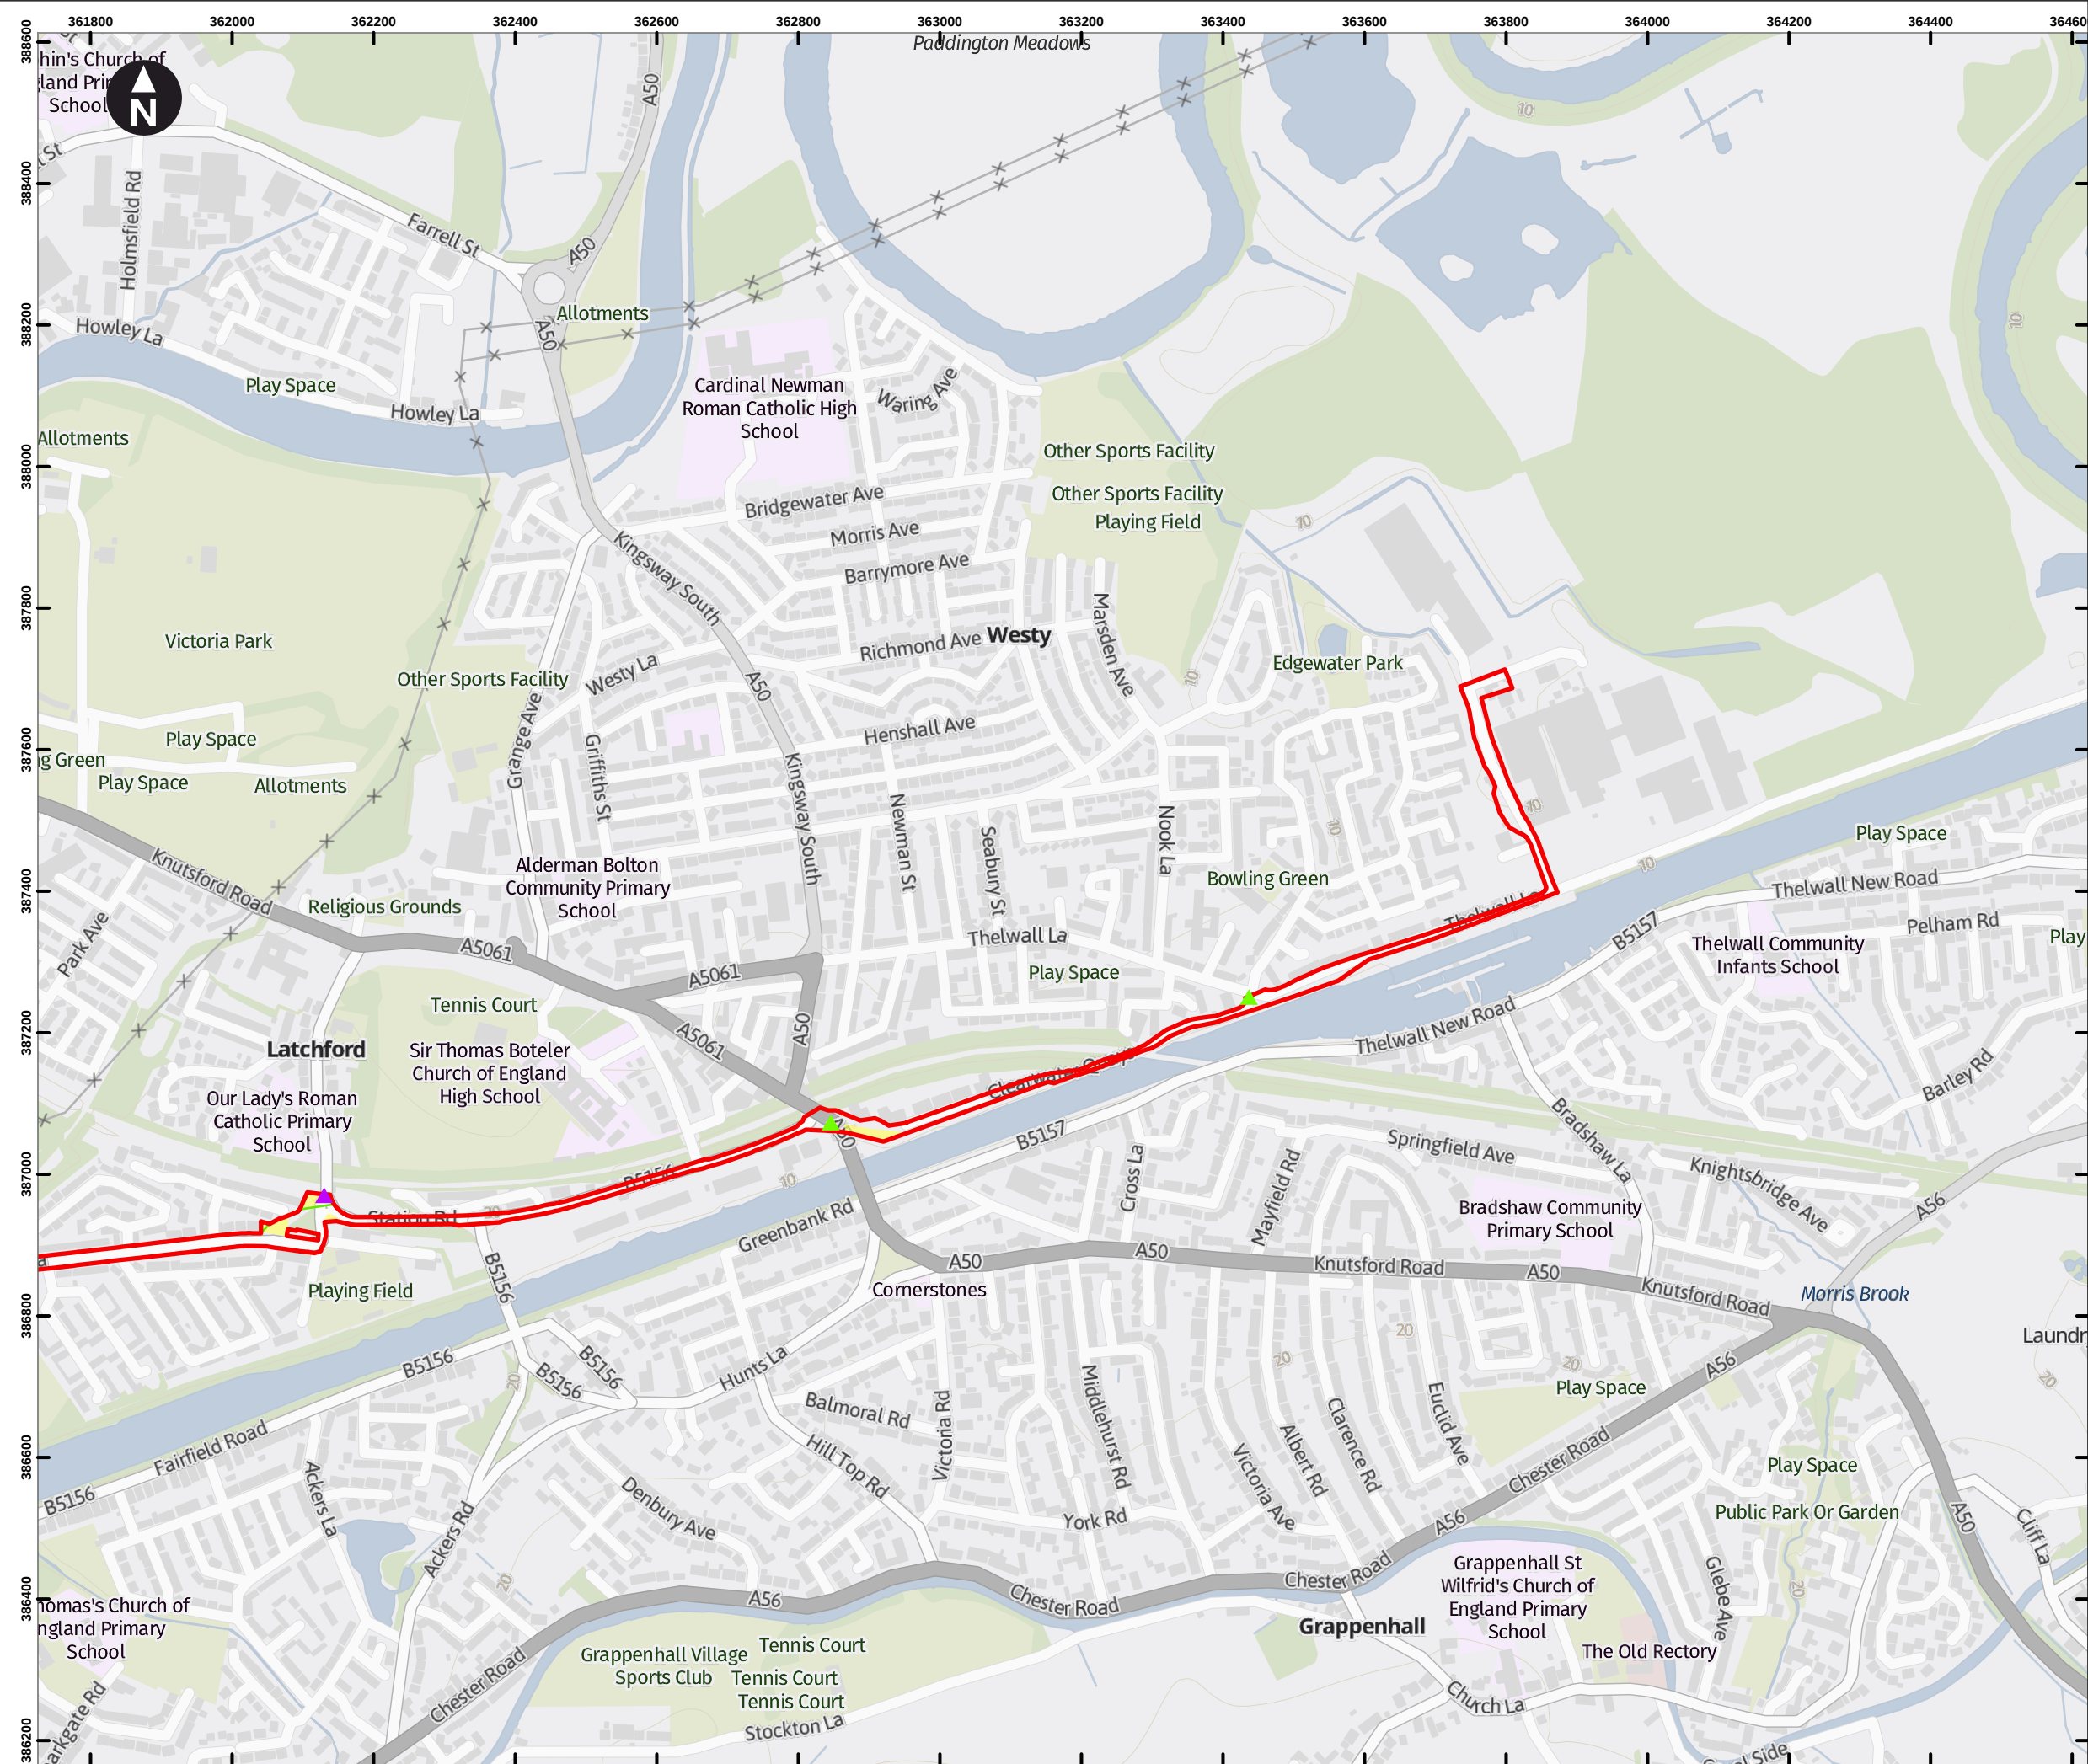

Key

- Draft Order Limits
- Pipeline Limits of Deviation
- Hydrogen Above Ground Installation Limits of Deviation
- Block Valve Installation Limits of Deviation
- Pigging Area Limits of Deviation
- HAGI Temporary Construction Compounds
- Block Valve Installation Temporary Compounds
- Pigging Area Temporary Construction Compounds
- Potential Trenchless Crossing Compounds
- Material Storage Areas
- Permanent Access

Access point

- Construction Access (Light Vehicles & Heavy Goods Vehicles)
- Light Construction Access (Light Vehicles Only)

Note: Spurs that do not show a working width will be works within the highway.

Note 1: HAGI Temporary Construction Compound co-located with Potential Trenchless Crossing Compound.

Note 2: The HAGI location at the Hydrogen Storage Facility has been assessed to be included within the HAGI Limit of Deviation, which includes the HAGI Temporary Construction Compound.



0 100 200 300 400 m

Scale at A3: 1:9,000

Contains OS data © Crown Copyright and database right 2023

Contains data from OS Zoomstack

Client

Cadent

HyNet North West Hydrogen Pipeline Project

Draft Environmental Statement


Chapter 2: The Project

Figure 2.2

Draft Plans for Consultation

North Corridor

Sheet: 15 of 38

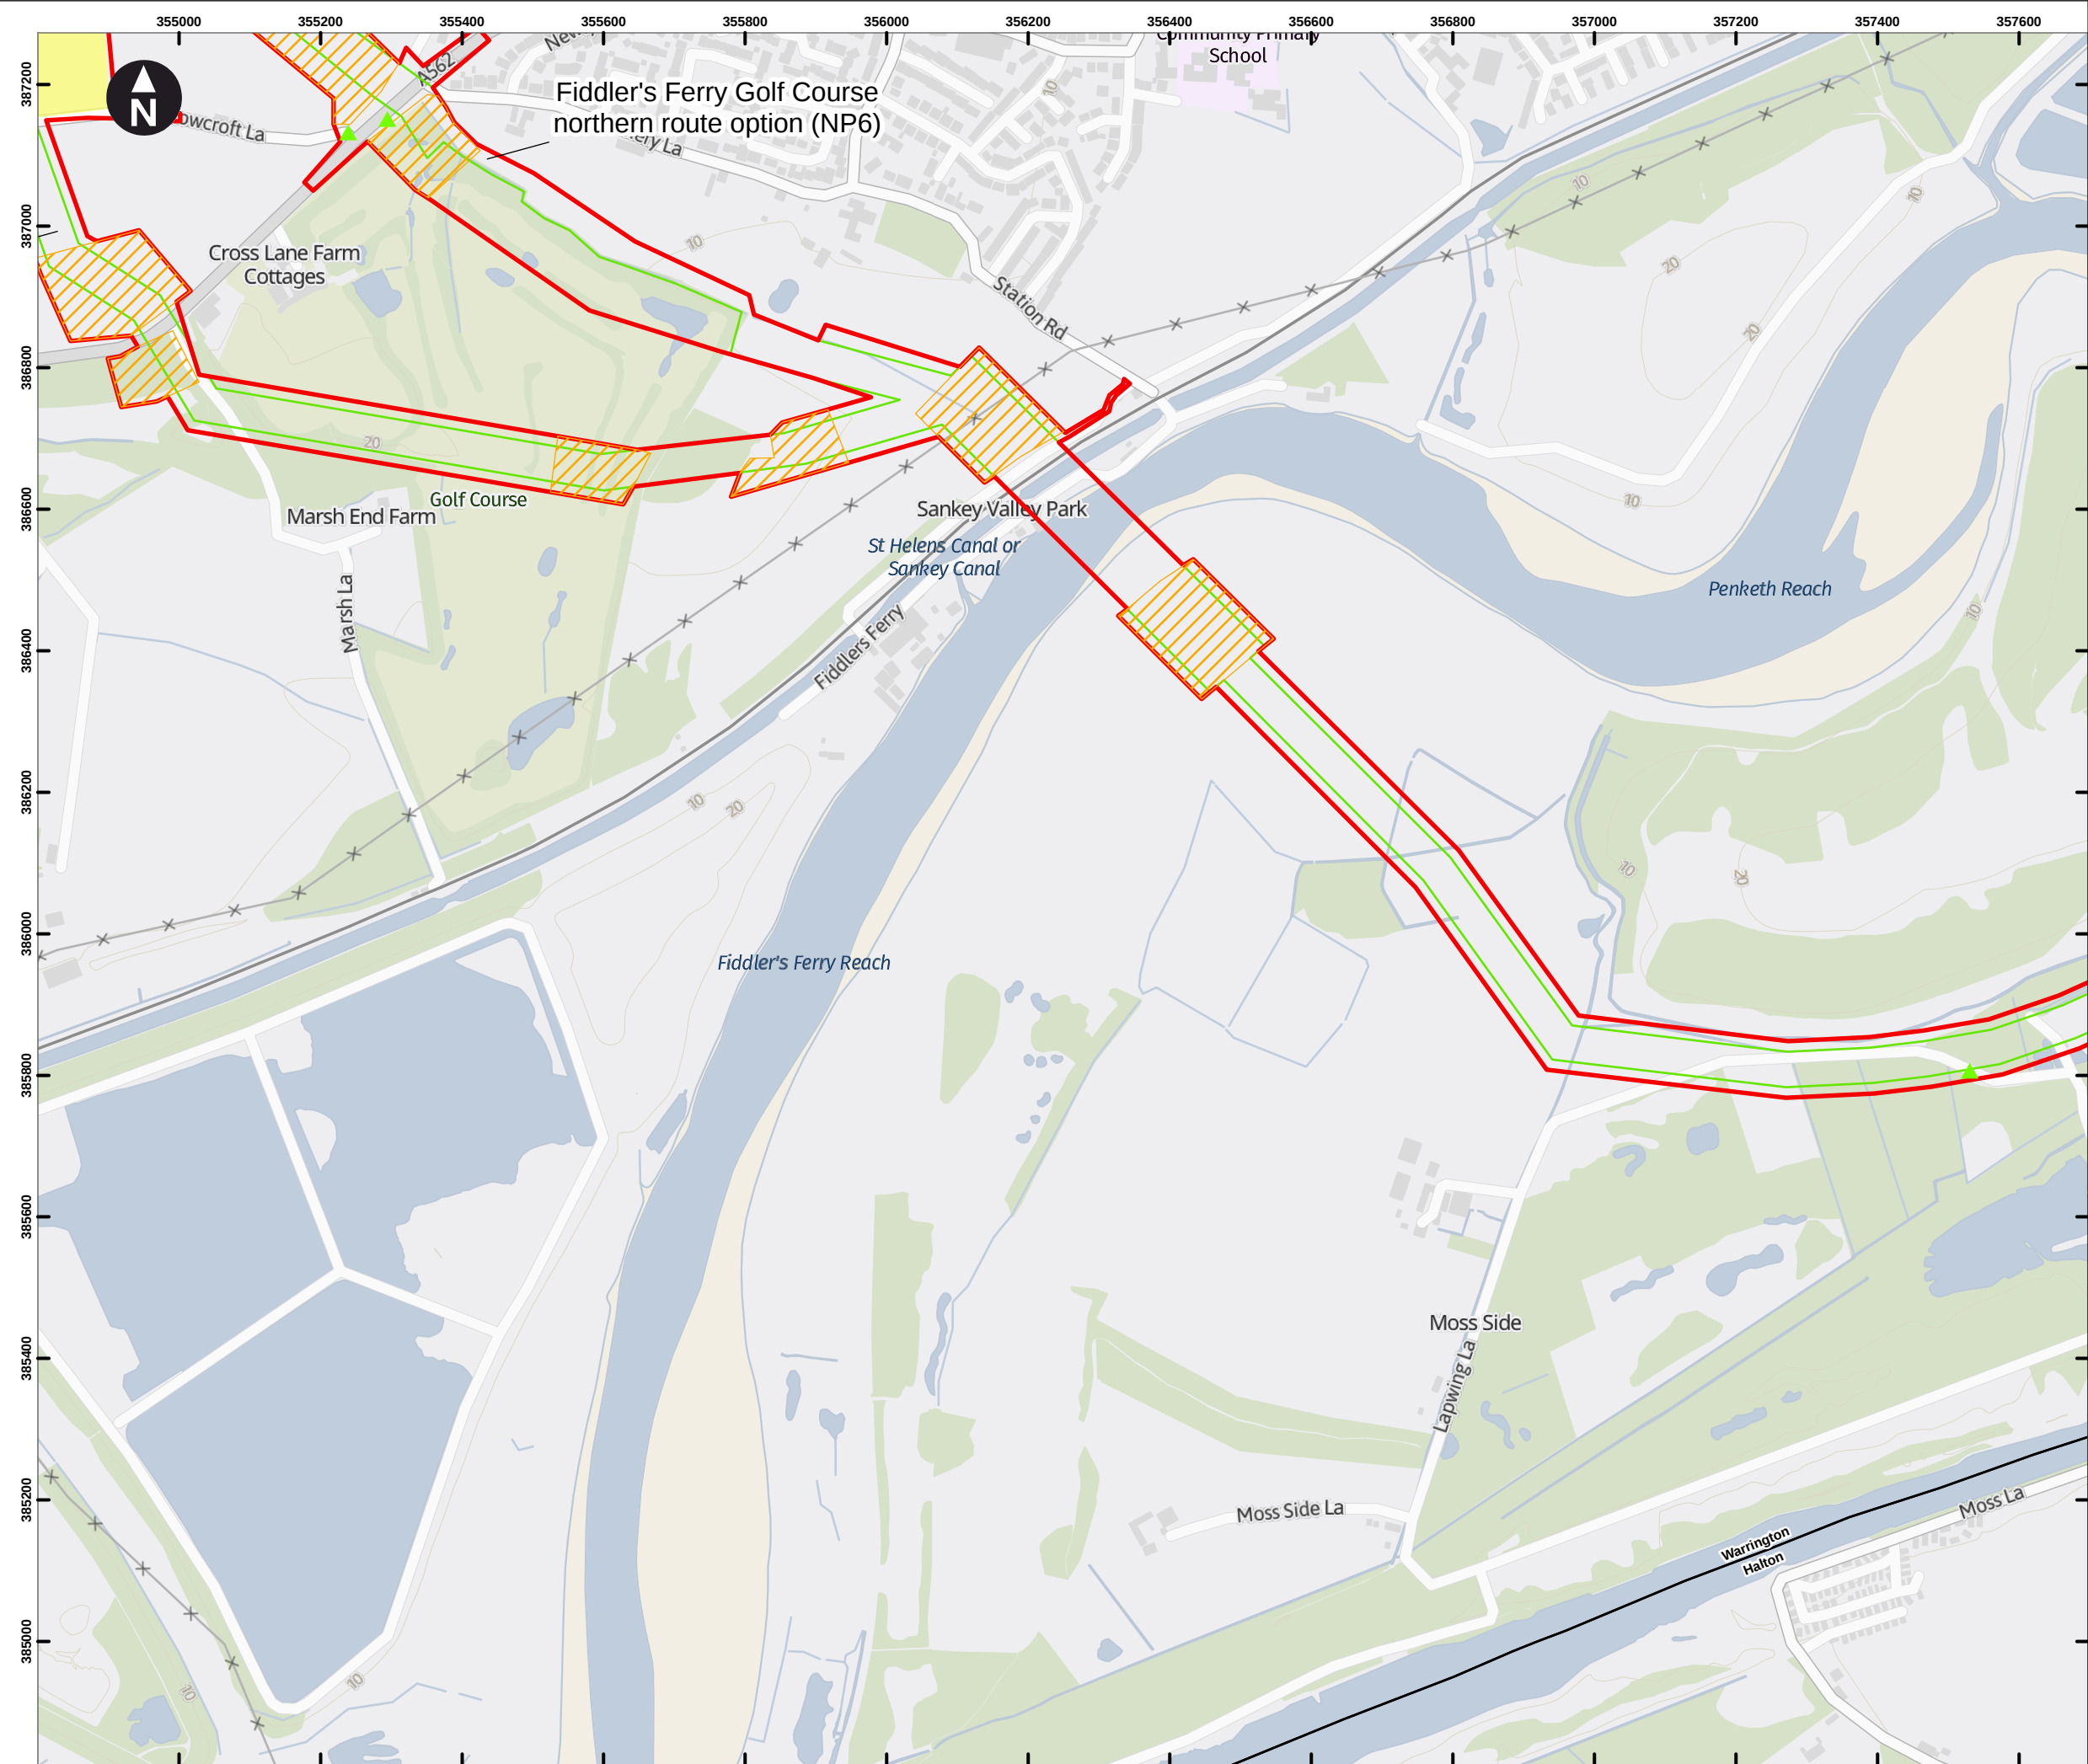

Key

- Draft Order Limits
- Pipeline Limits of Deviation
- Hydrogen Above Ground Installation Limits of Deviation
- Block Valve Installation Limits of Deviation
- Pigging Area Limits of Deviation
- HAGI Temporary Construction Compounds
- Block Valve Installation Temporary Compounds
- Pigging Area Temporary Construction Compounds
- Potential Trenchless Crossing Compounds
- Material Storage Areas
- Permanent Access

Access point

- Construction Access (Light Vehicles & Heavy Goods Vehicles)
- Light Construction Access (Light Vehicles Only)

Note: Spurs that do not show a working width will be works within the highway.

Note 1: HAGI Temporary Construction Compound co-located with Potential Trenchless Crossing Compound.

Note 2: The HAGI location at the Hydrogen Storage Facility has been assessed to be included within the HAGI Limit of Deviation, which includes the HAGI Temporary Construction Compound.

0 100 200 300 400 m

Scale at A3: 1:9,000


Contains OS data © Crown Copyright and database right 2023
Contains data from OS Zoomstack

Client

HyNet North West Hydrogen Pipeline Project
Draft Environmental Statement
Chapter 2: The Project

Figure 2.2
Draft Plans for Consultation
North Corridor
Sheet: 16 of 38

October 2024

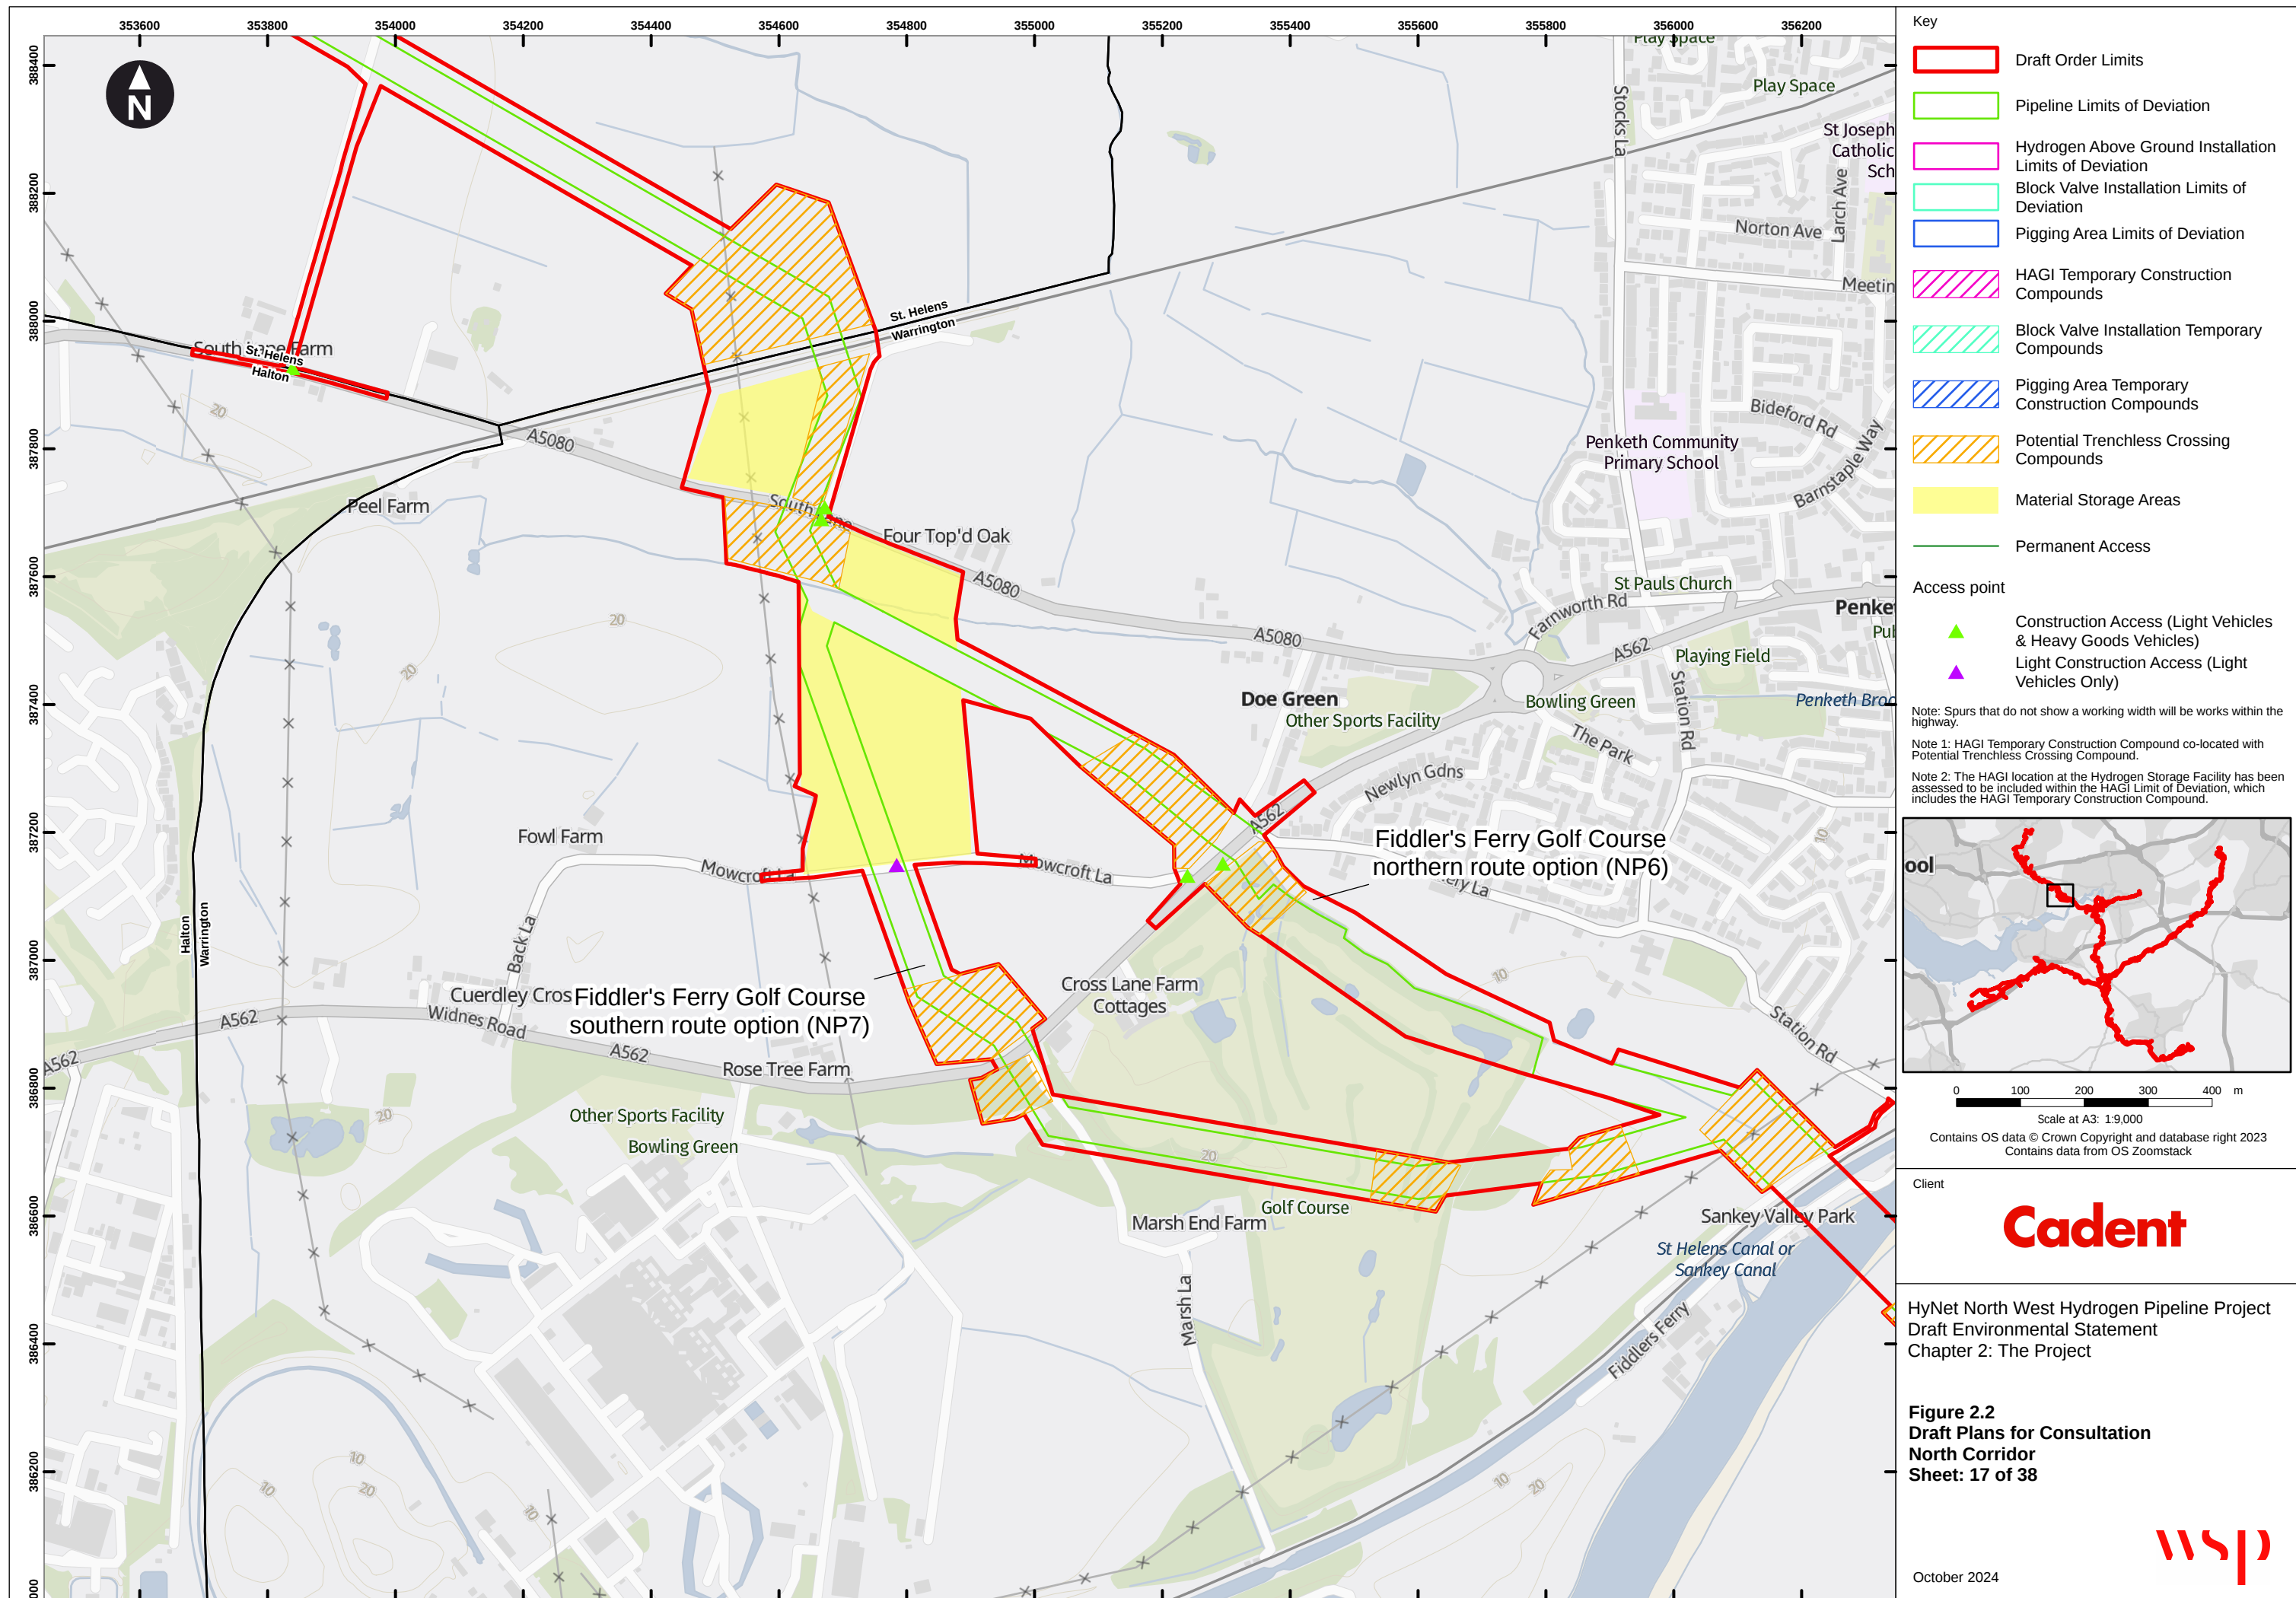


- Key
- Draft Order Limits
 - Pipeline Limits of Deviation
 - Hydrogen Above Ground Installation Limits of Deviation
 - Block Valve Installation Limits of Deviation
 - Pigging Area Limits of Deviation
 - HAGI Temporary Construction Compounds
 - Block Valve Installation Temporary Compounds
 - Pigging Area Temporary Construction Compounds
 - Potential Trenchless Crossing Compounds
 - Material Storage Areas
 - Permanent Access
- Access point
- Construction Access (Light Vehicles & Heavy Goods Vehicles)
 - Light Construction Access (Light Vehicles Only)

Note: Spurs that do not show a working width will be works within the highway.

Note 1: HAGI Temporary Construction Compound co-located with Potential Trenchless Crossing Compound.

Note 2: The HAGI location at the Hydrogen Storage Facility has been assessed to be included within the HAGI Limit of Deviation, which includes the HAGI Temporary Construction Compound.

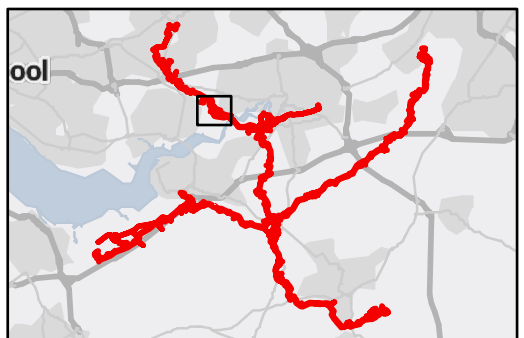

Scale at A3: 1:9,000

Contains OS data © Crown Copyright and database right 2023

Contains data from OS Zoomstack

Client

Cadent

HyNet North West Hydrogen Pipeline Project

Draft Environmental Statement


Chapter 2: The Project

Figure 2.2

Draft Plans for Consultation

North Corridor

Sheet: 17 of 38

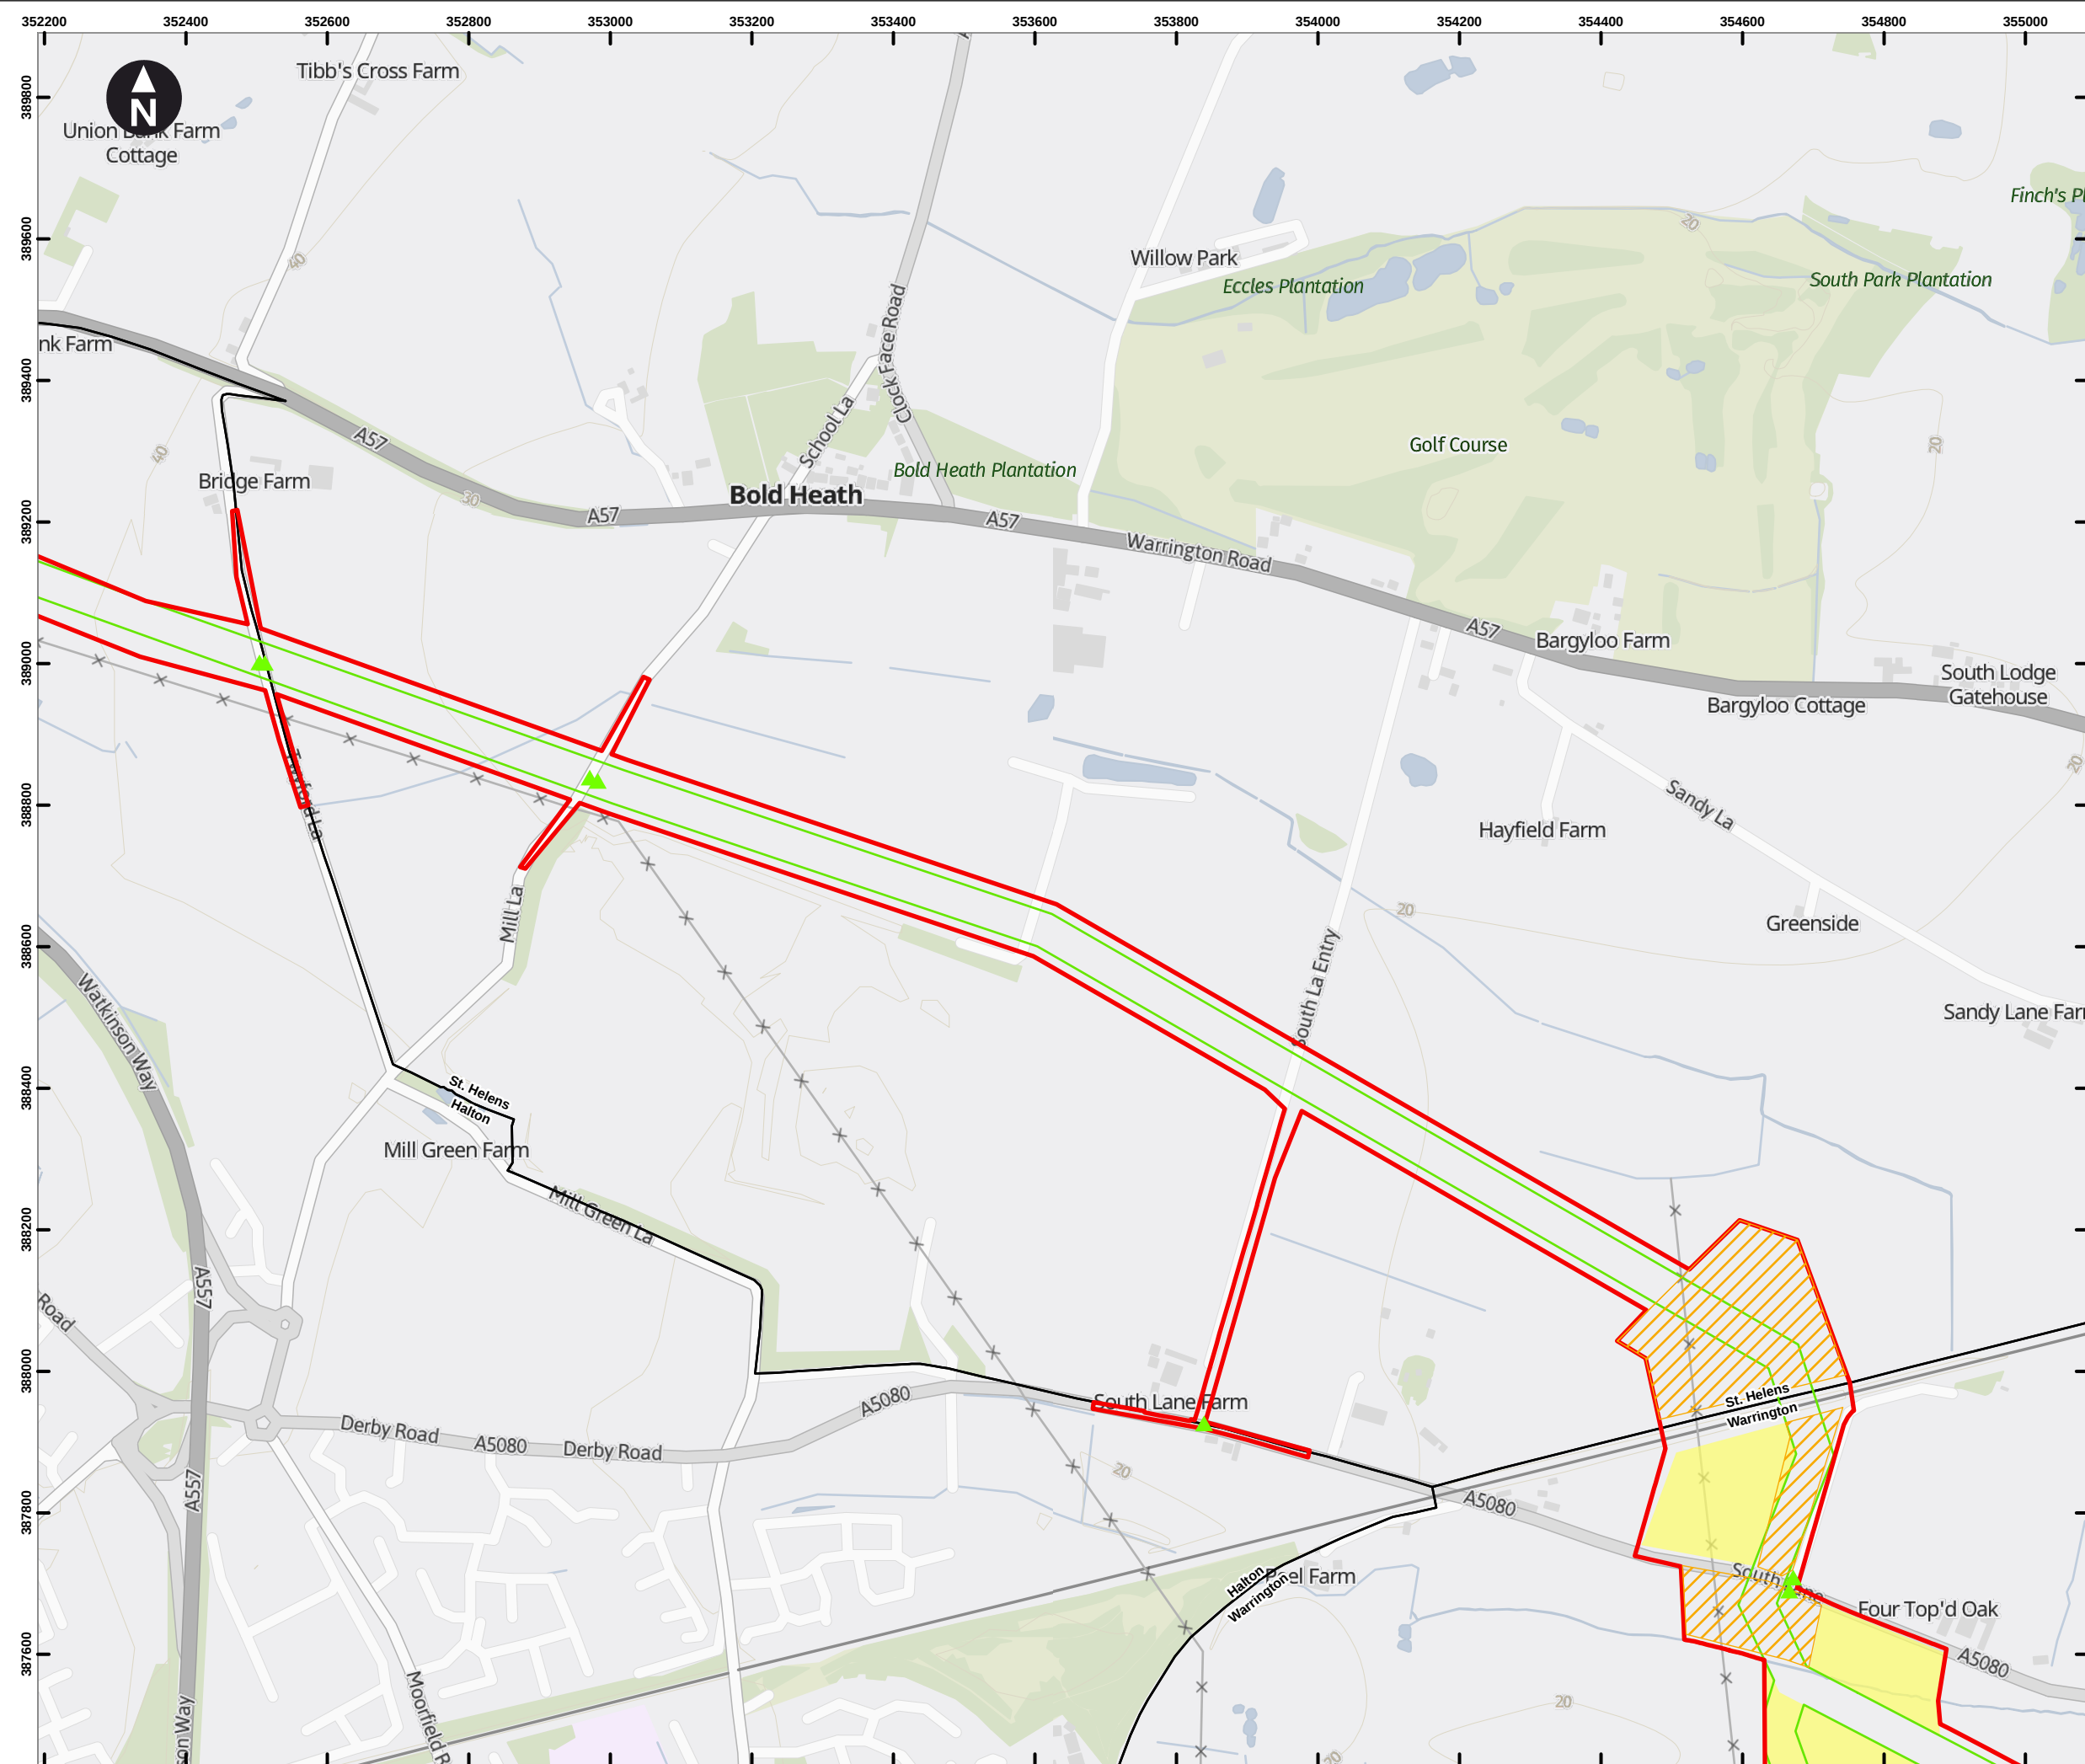

Key

Draft Order Limits

Pipeline Limits of Deviation

Hydrogen Above Ground Installation Limits of Deviation

Block Valve Installation Limits of Deviation

Piggings Area Limits of Deviation

HAGI Temporary Construction Compounds

Block Valve Installation Temporary Compounds

Piggings Area Temporary Construction Compounds

Potential Trenchless Crossing Compounds

Material Storage Areas

Permanent Access

Access point

Construction Access (Light Vehicles & Heavy Goods Vehicles)

Light Construction Access (Light Vehicles Only)

Note: Spurs that do not show a working width will be works within the highway.

Note 1: HAGI Temporary Construction Compound co-located with Potential Trenchless Crossing Compound.

Note 2: The HAGI location at the Hydrogen Storage Facility has been assessed to be included within the HAGI Limit of Deviation, which includes the HAGI Temporary Construction Compound.

0100200300400m

Scale at A3: 1:9,000

Contains OS data © Crown Copyright and database right 2023

Contains data from OS Zoomstack

Client

HyNet North West Hydrogen Pipeline Project

Draft Environmental Statement

Chapter 2: The Project


Figure 2.2

Draft Plans for Consultation

North Corridor

Sheet: 18 of 38

October 2024

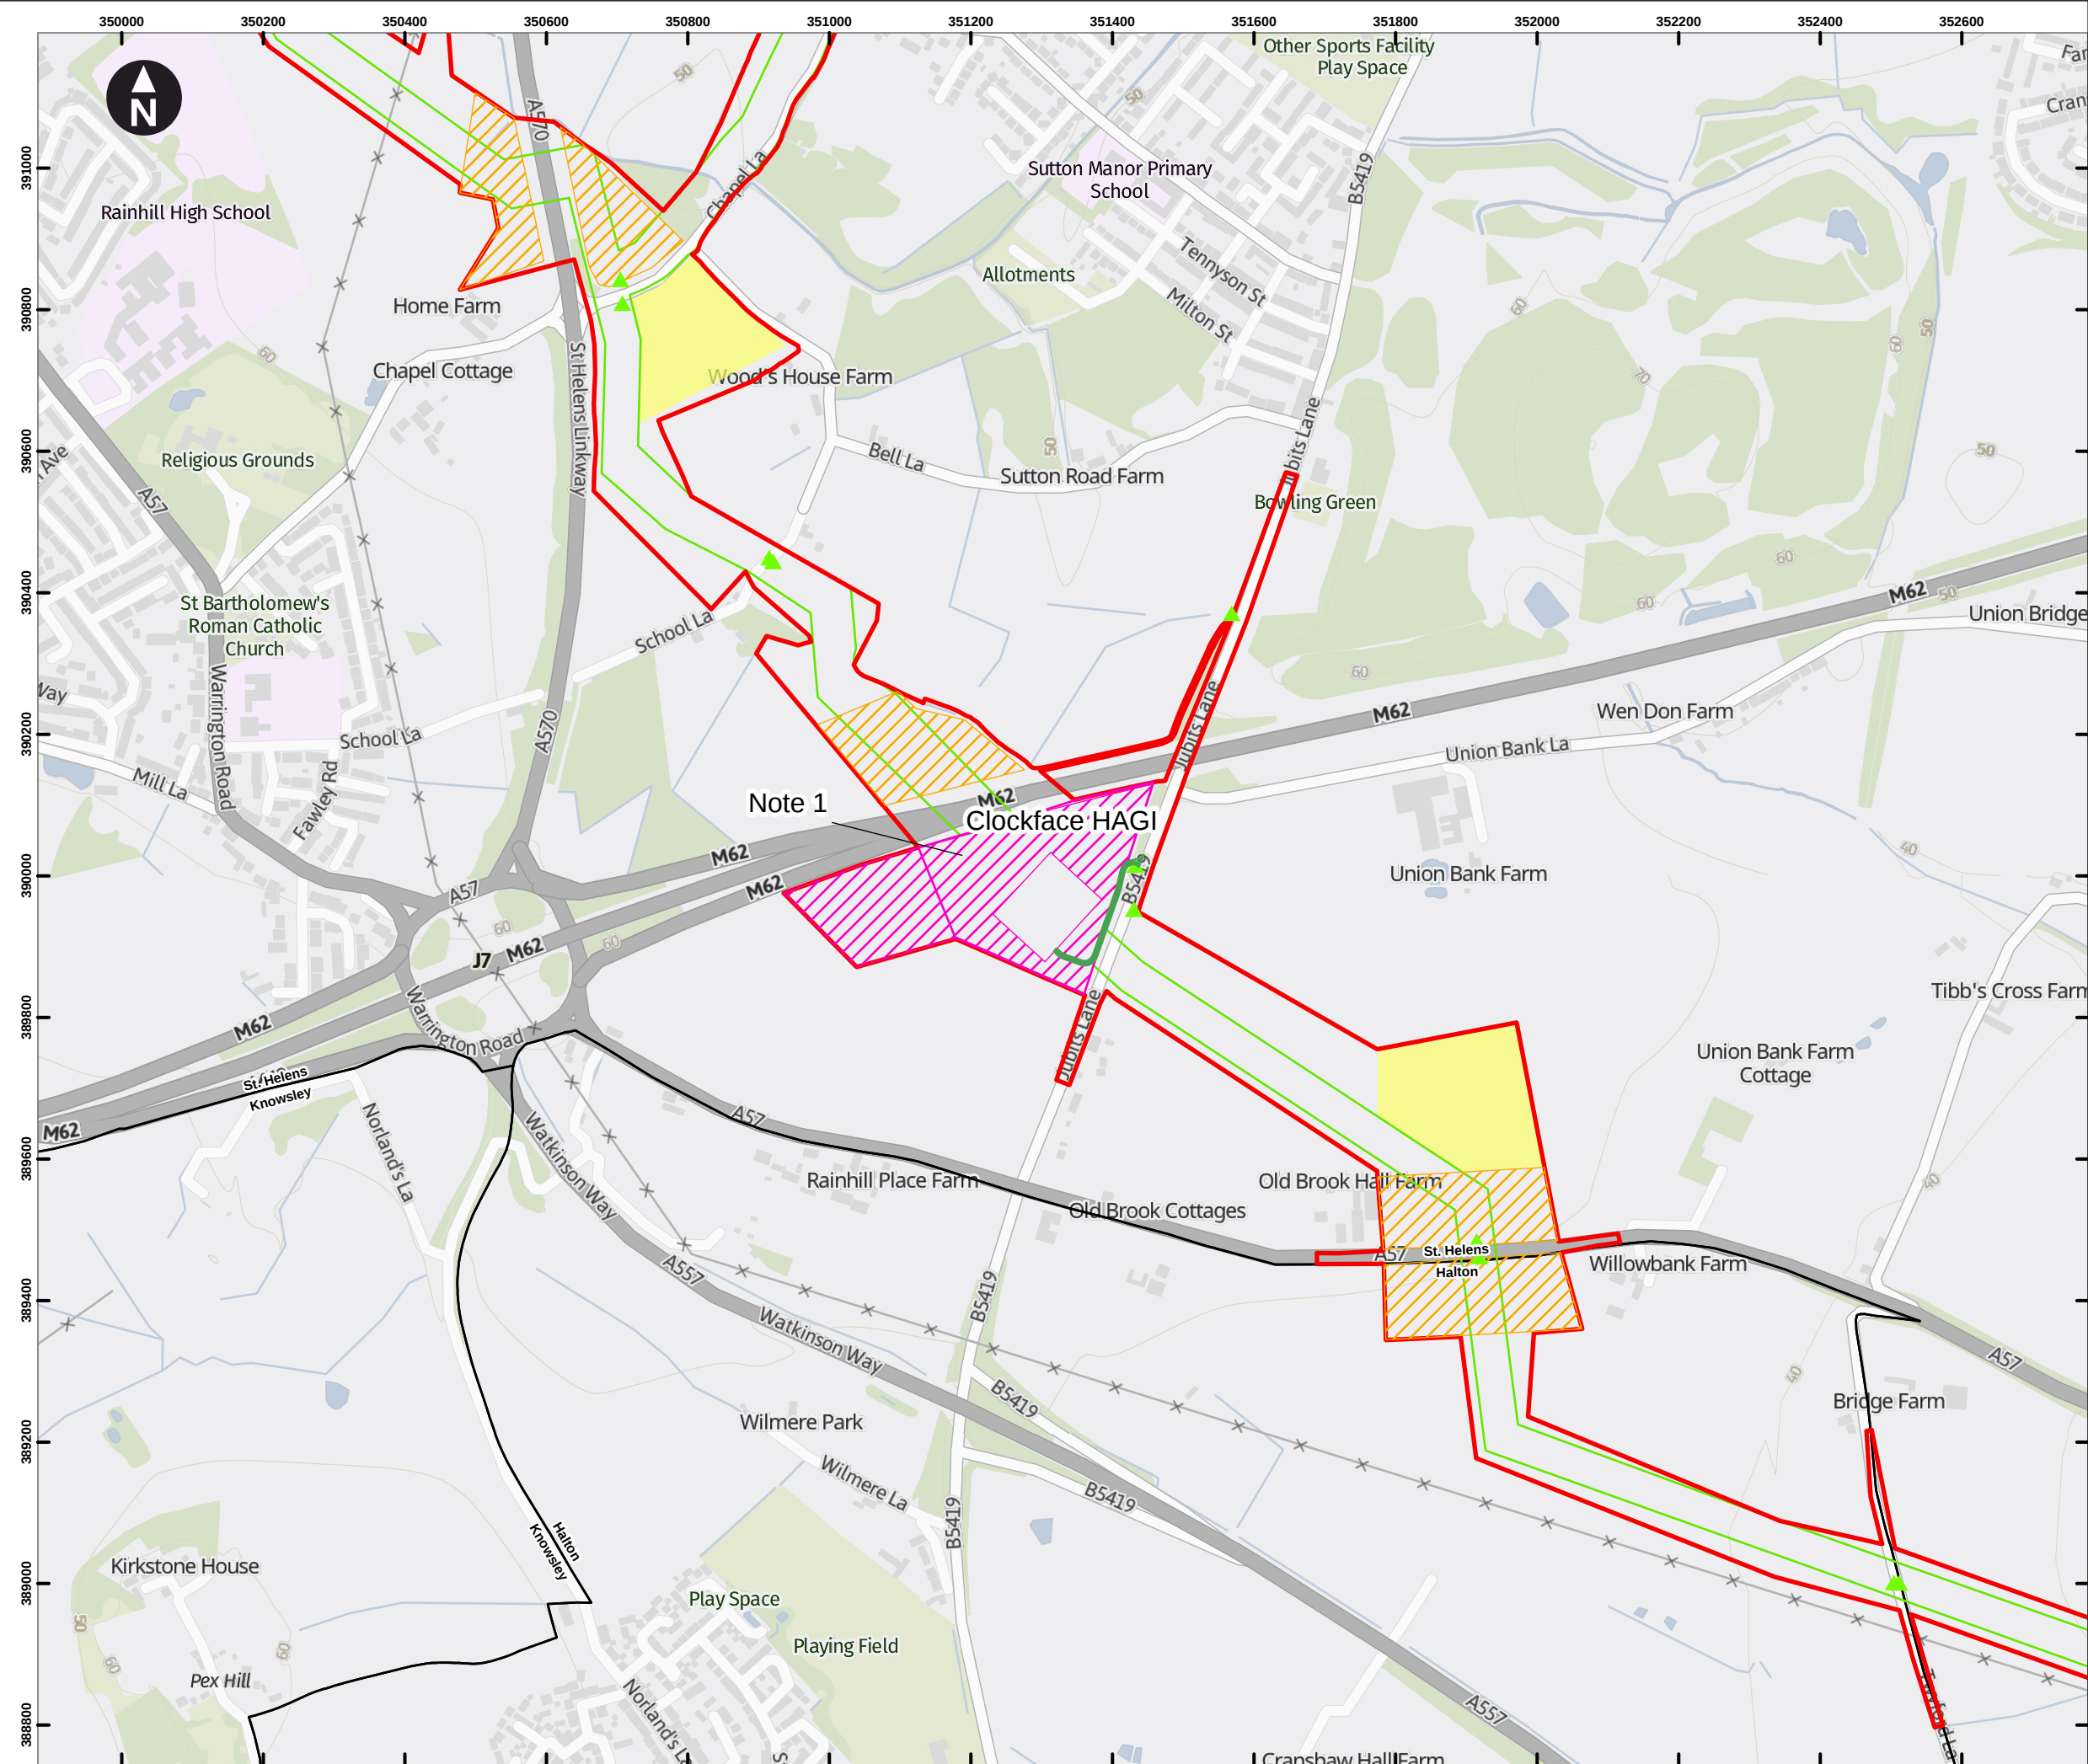

Key

- Draft Order Limits
- Pipeline Limits of Deviation
- Hydrogen Above Ground Installation Limits of Deviation
- Block Valve Installation Limits of Deviation
- Pigging Area Limits of Deviation
- HAGI Temporary Construction Compounds
- Block Valve Installation Temporary Compounds
- Pigging Area Temporary Construction Compounds
- Potential Trenchless Crossing Compounds
- Material Storage Areas
- Permanent Access

Access point

- Construction Access (Light Vehicles & Heavy Goods Vehicles)
- Light Construction Access (Light Vehicles Only)

Note: Spurs that do not show a working width will be works within the highway.

Note 1: HAGI Temporary Construction Compound co-located with Potential Trenchless Crossing Compound.

Note 2: The HAGI location at the Hydrogen Storage Facility has been assessed to be included within the HAGI Limit of Deviation, which includes the HAGI Temporary Construction Compound.

0 100 200 300 400 m

Scale at A3: 1:9,000

Contains OS data © Crown Copyright and database right 2023
Contains data from OS Zoomstack

Client


Cadent

HyNet North West Hydrogen Pipeline Project
Draft Environmental Statement
Chapter 2: The Project

Figure 2.2
Draft Plans for Consultation
North Corridor
Sheet: 19 of 38

October 2024

wsp

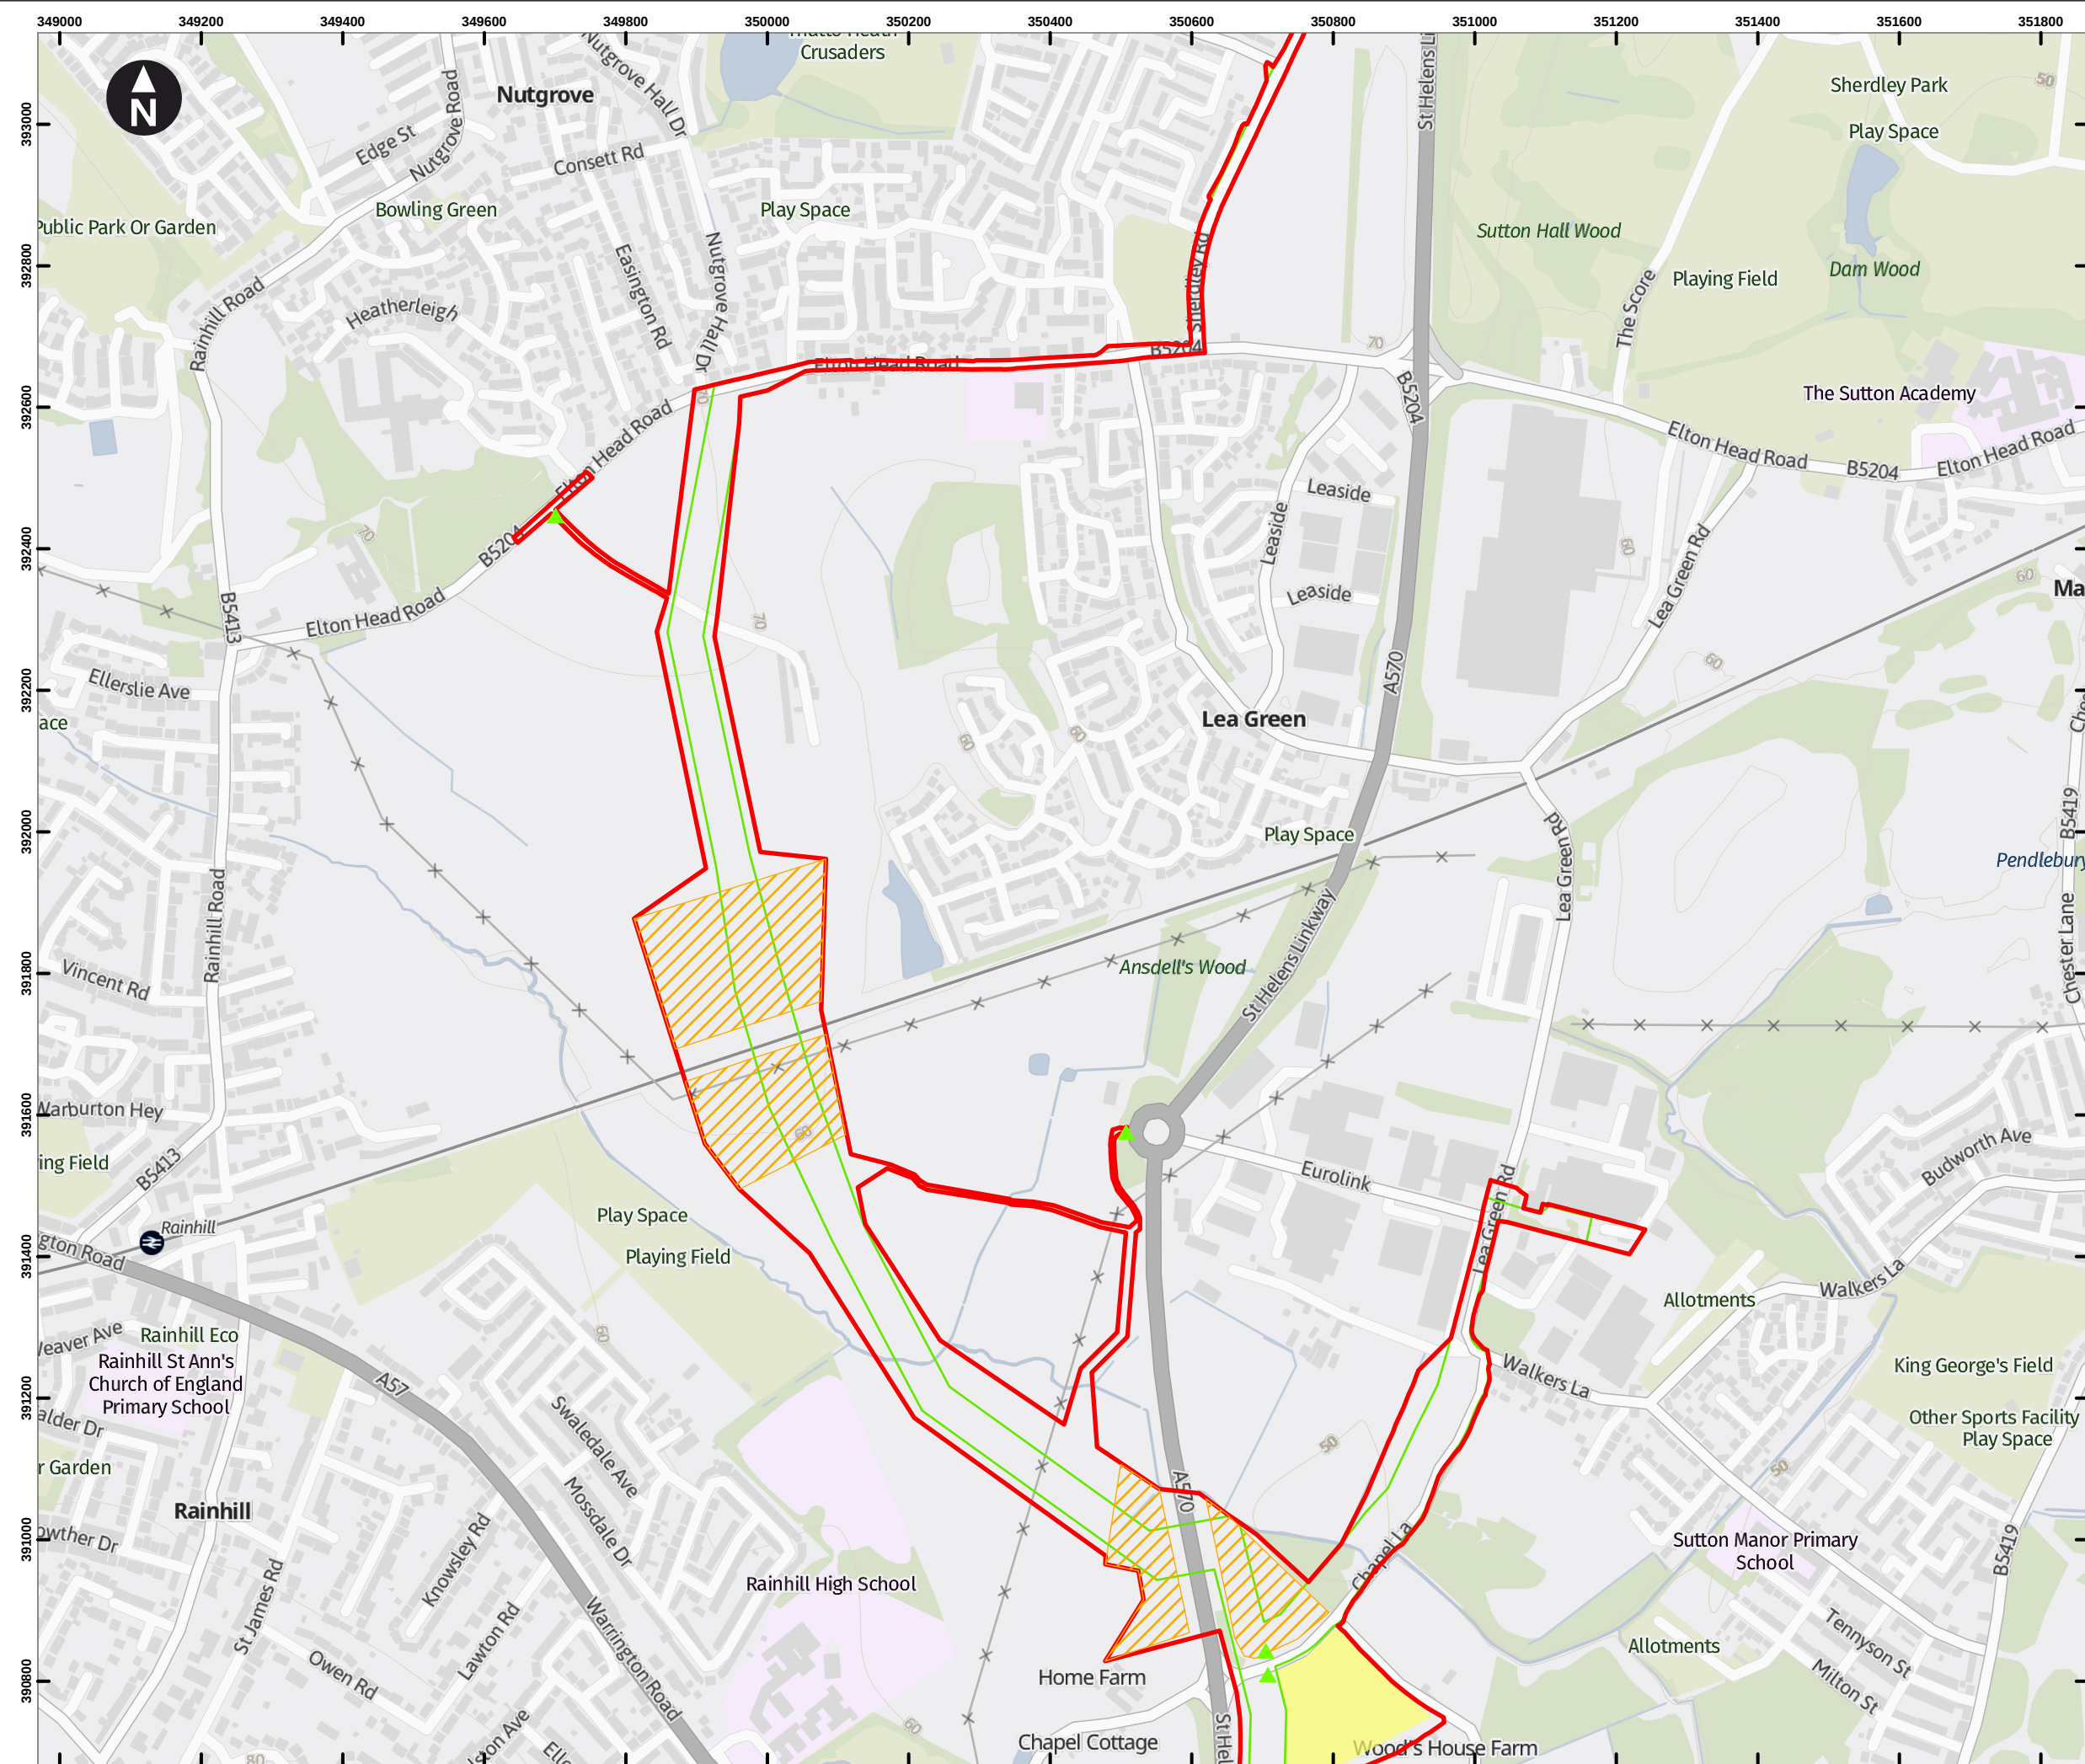

Key

- Draft Order Limits
- Pipeline Limits of Deviation
- Hydrogen Above Ground Installation Limits of Deviation
- Block Valve Installation Limits of Deviation
- Piggings Area Limits of Deviation
- HAGI Temporary Construction Compounds
- Block Valve Installation Temporary Compounds
- Piggings Area Temporary Construction Compounds
- Potential Trenchless Crossing Compounds
- Material Storage Areas
- Permanent Access

Access point

- Construction Access (Light Vehicles & Heavy Goods Vehicles)
- Light Construction Access (Light Vehicles Only)

Note: Spurs that do not show a working width will be works within the highway.

Note 1: HAGI Temporary Construction Compound co-located with Potential Trenchless Crossing Compound.

Note 2: The HAGI location at the Hydrogen Storage Facility has been assessed to be included within the HAGI Limit of Deviation, which includes the HAGI Temporary Construction Compound.

0 100 200 300 400 m

Scale at A3: 1:9,000

Contains OS data © Crown Copyright and database right 2023
Contains data from OS Zoomstack

Client


Cadent


HyNet North West Hydrogen Pipeline Project
Draft Environmental Statement
Chapter 2: The Project

Figure 2.2
Draft Plans for Consultation
North Corridor
Sheet: 20 of 38

October 2024

wsp

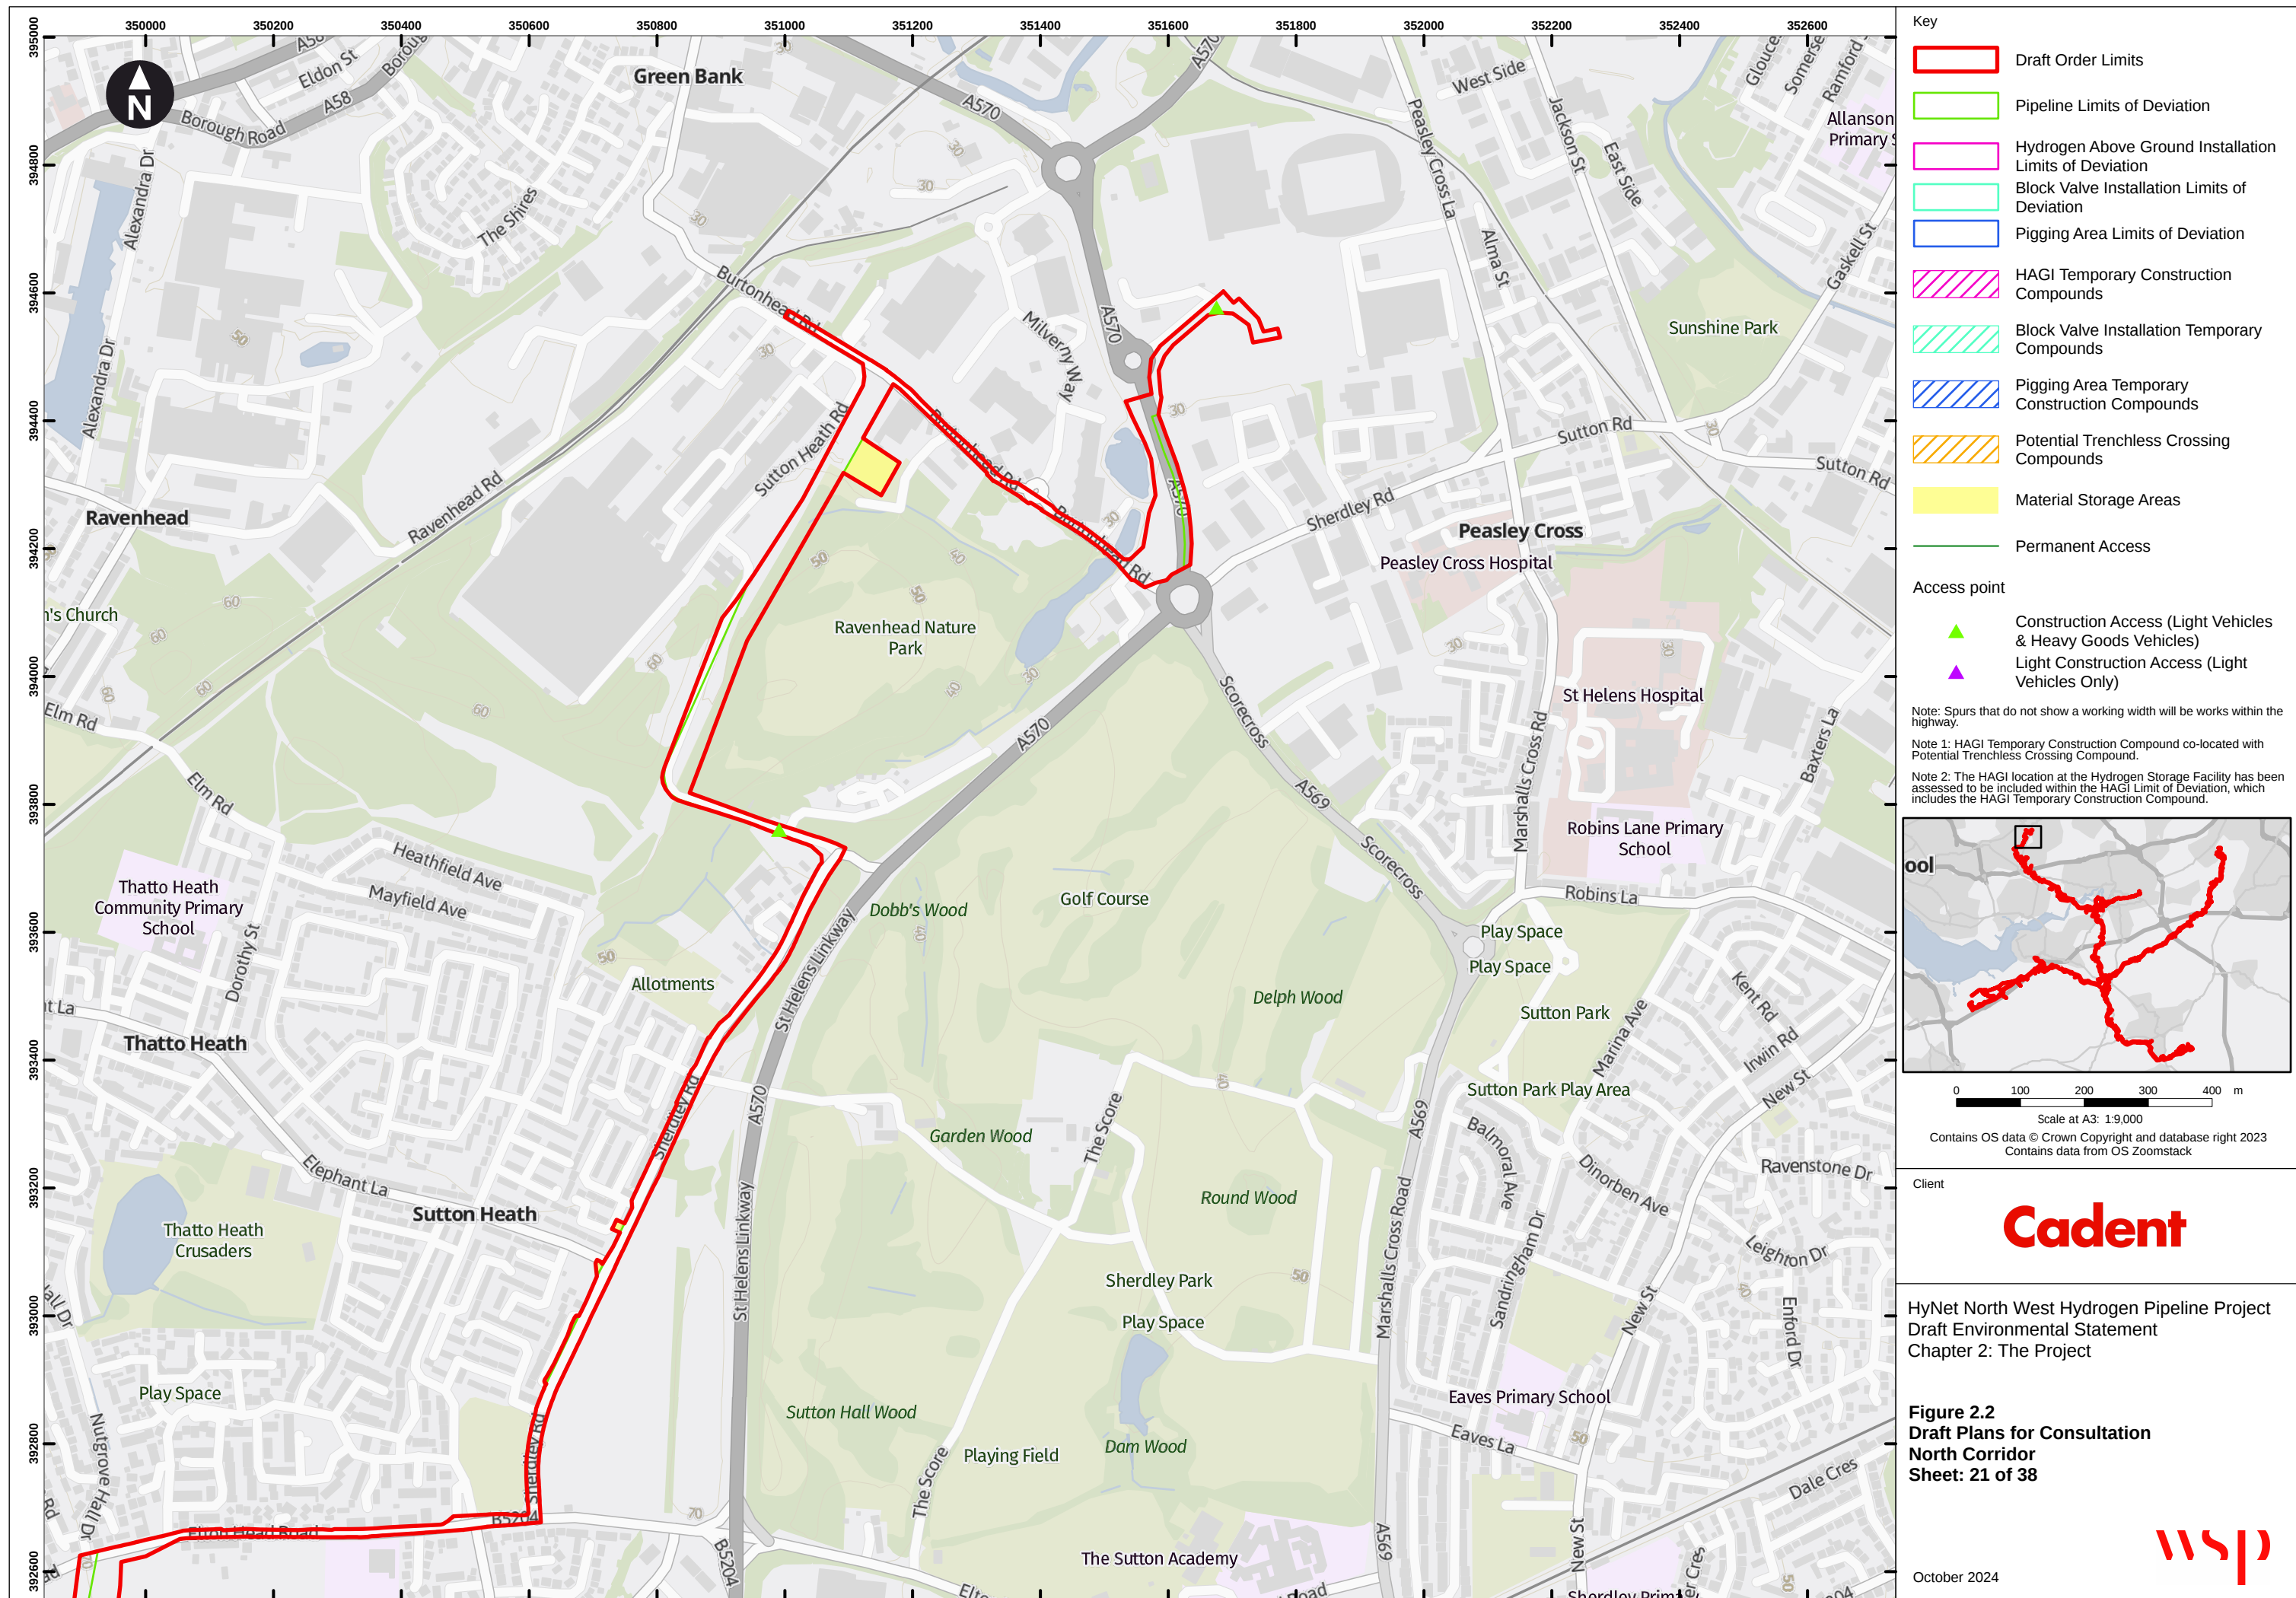

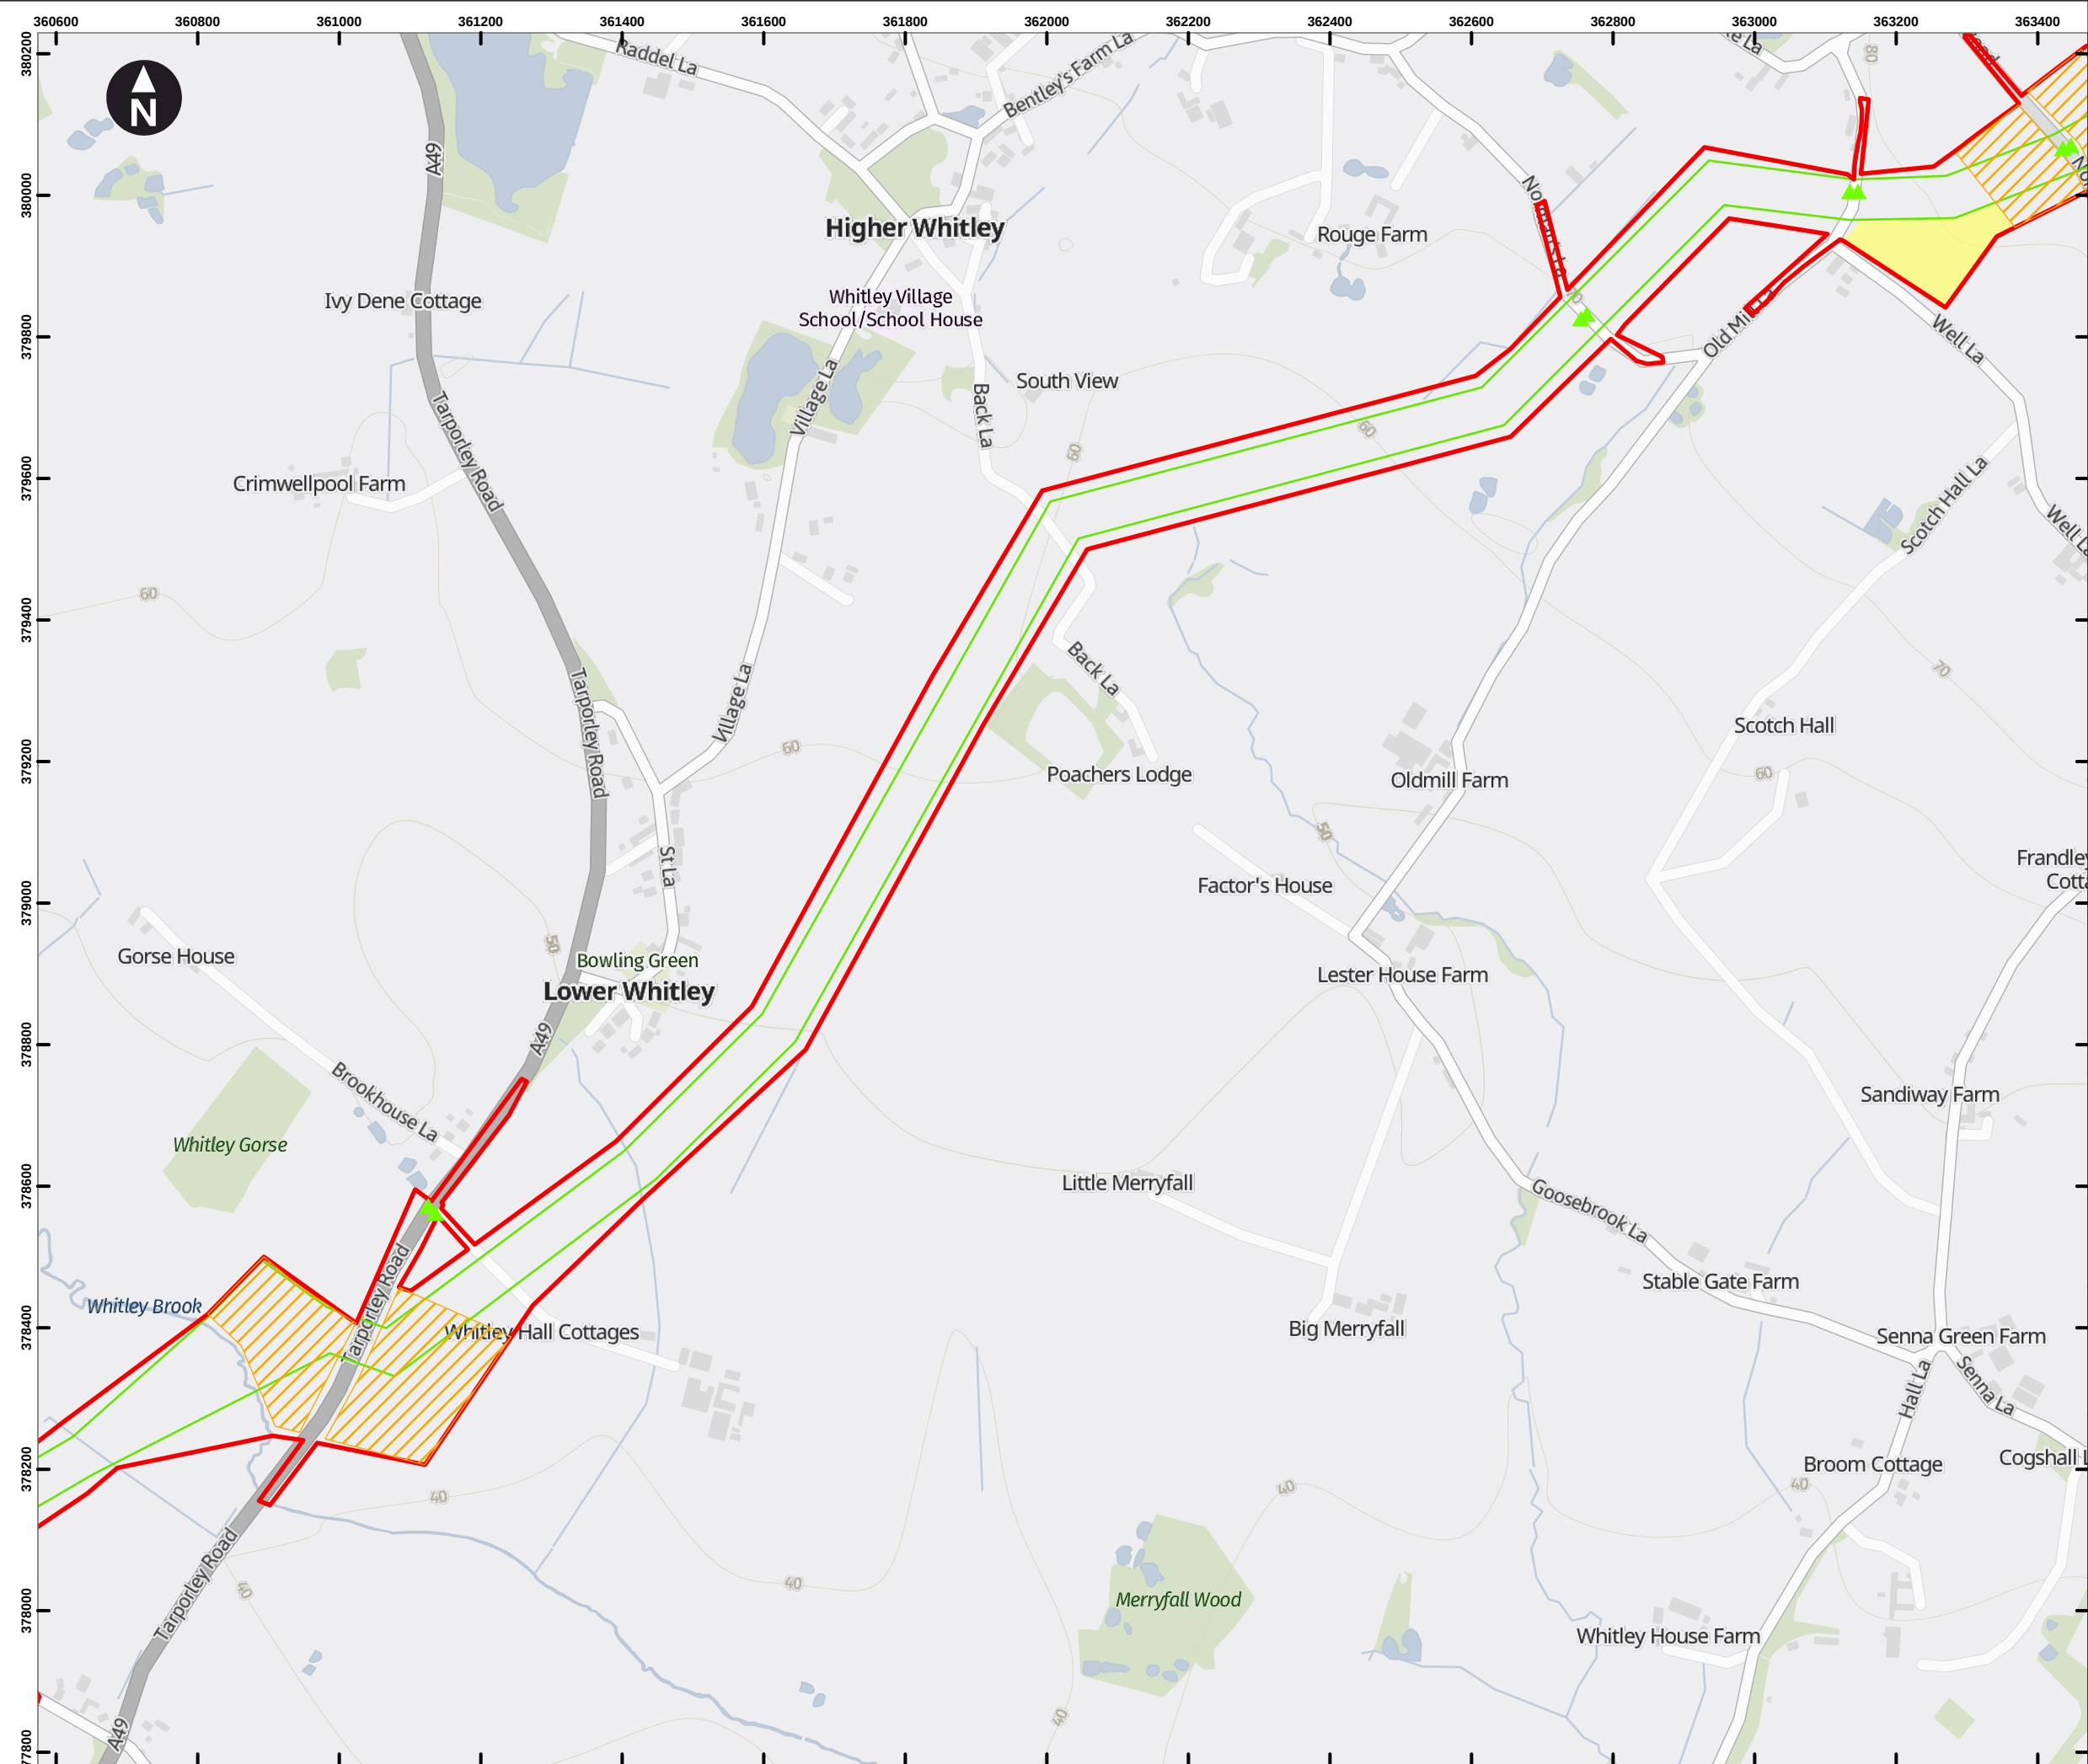

Key

- Draft Order Limits
- Pipeline Limits of Deviation
- Hydrogen Above Ground Installation Limits of Deviation
- Block Valve Installation Limits of Deviation
- Pigging Area Limits of Deviation
- HAGI Temporary Construction Compounds
- Block Valve Installation Temporary Compounds
- Pigging Area Temporary Construction Compounds
- Potential Trenchless Crossing Compounds
- Material Storage Areas
- Permanent Access

Access point

- Construction Access (Light Vehicles & Heavy Goods Vehicles)
- Light Construction Access (Light Vehicles Only)

Note: Spurs that do not show a working width will be works within the highway.

Note 1: HAGI Temporary Construction Compound co-located with Potential Trenchless Crossing Compound.

Note 2: The HAGI location at the Hydrogen Storage Facility has been assessed to be included within the HAGI Limit of Deviation, which includes the HAGI Temporary Construction Compound.

0 100 200 300 400 m

Scale at A3: 1:9,000

Contains OS data © Crown Copyright and database right 2023

Contains data from OS Zoomstack

Client


Cadent

HyNet North West Hydrogen Pipeline Project
Draft Environmental Statement
Chapter 2: The Project

**Figure 2.2
Draft Plans for Consultation
East Corridor
Sheet: 22 of 38**

October 2024

wsp

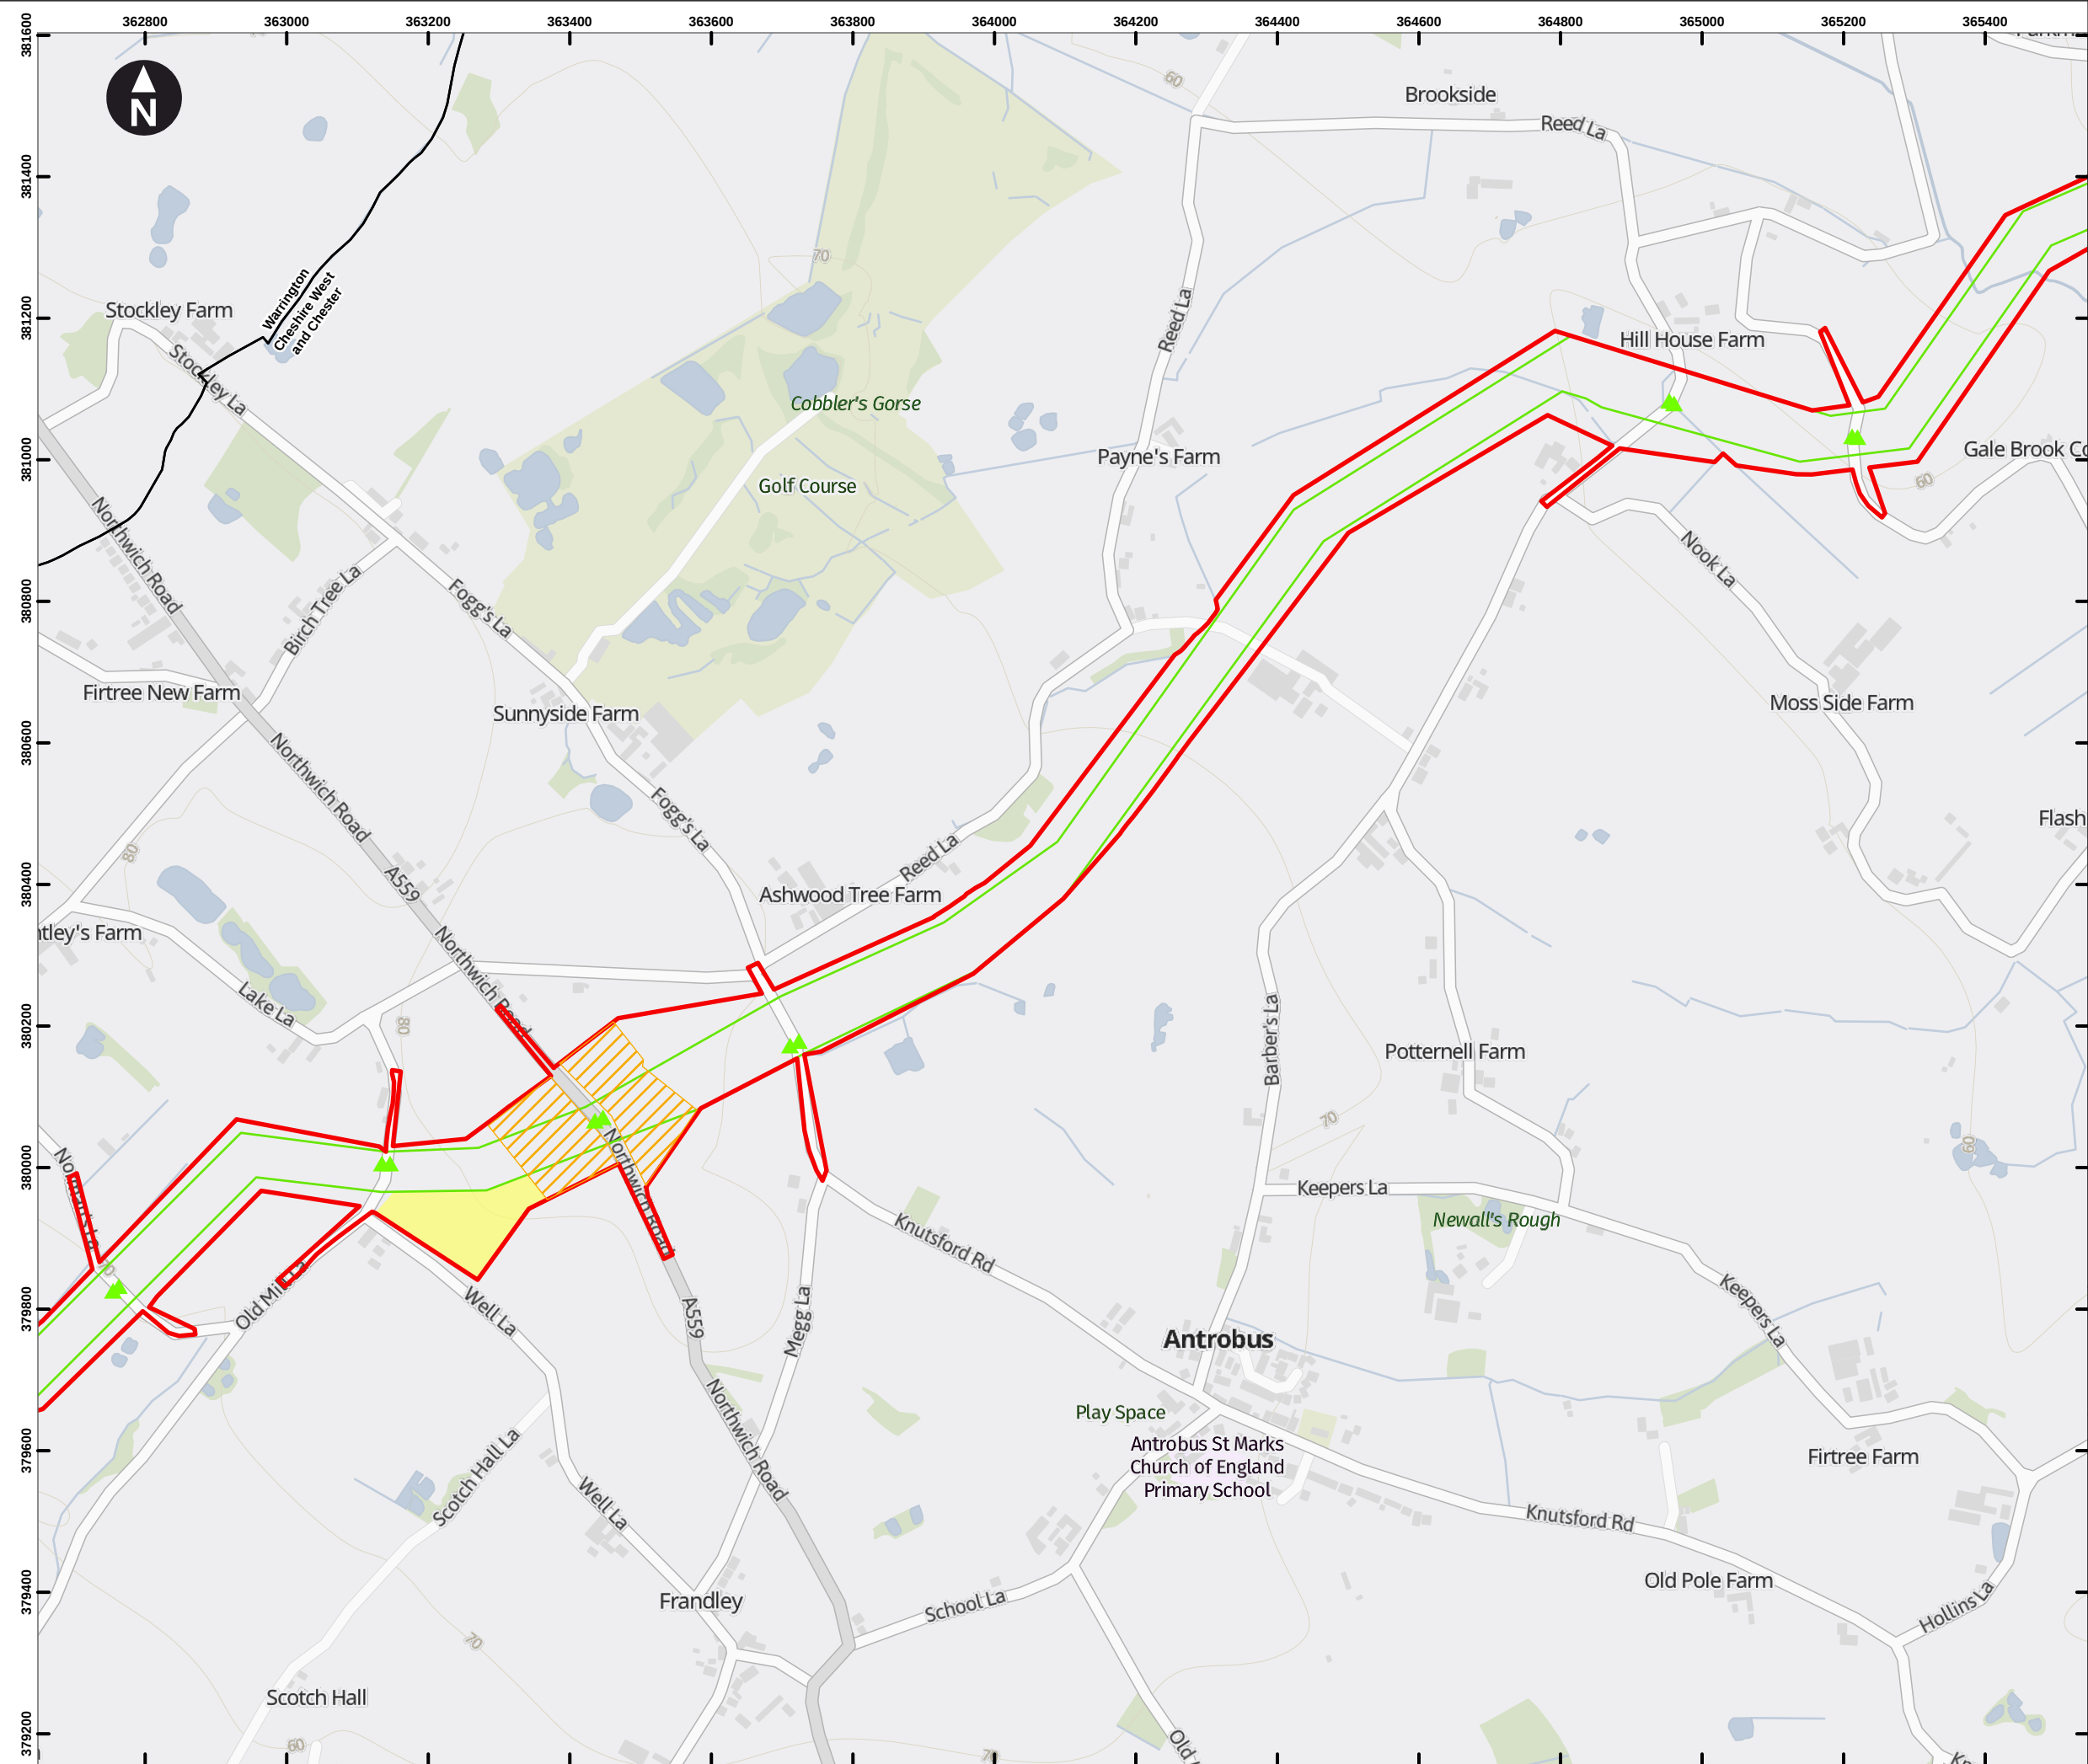

Key

- Draft Order Limits
- Pipeline Limits of Deviation
- Hydrogen Above Ground Installation Limits of Deviation
- Block Valve Installation Limits of Deviation
- Piggering Area Limits of Deviation
- HAGI Temporary Construction Compounds
- Block Valve Installation Temporary Compounds
- Piggering Area Temporary Construction Compounds
- Potential Trenchless Crossing Compounds
- Material Storage Areas
- Permanent Access

Access point

- Construction Access (Light Vehicles & Heavy Goods Vehicles)
- Light Construction Access (Light Vehicles Only)

Note: Spurs that do not show a working width will be works within the highway.

Note 1: HAGI Temporary Construction Compound co-located with Potential Trenchless Crossing Compound.

Note 2: The HAGI location at the Hydrogen Storage Facility has been assessed to be included within the HAGI Limit of Deviation, which includes the HAGI Temporary Construction Compound.

Client


Cadent

HyNet North West Hydrogen Pipeline Project
Draft Environmental Statement
Chapter 2: The Project

**Figure 2.2
Draft Plans for Consultation
East Corridor
Sheet: 23 of 38**

October 2024

wsp

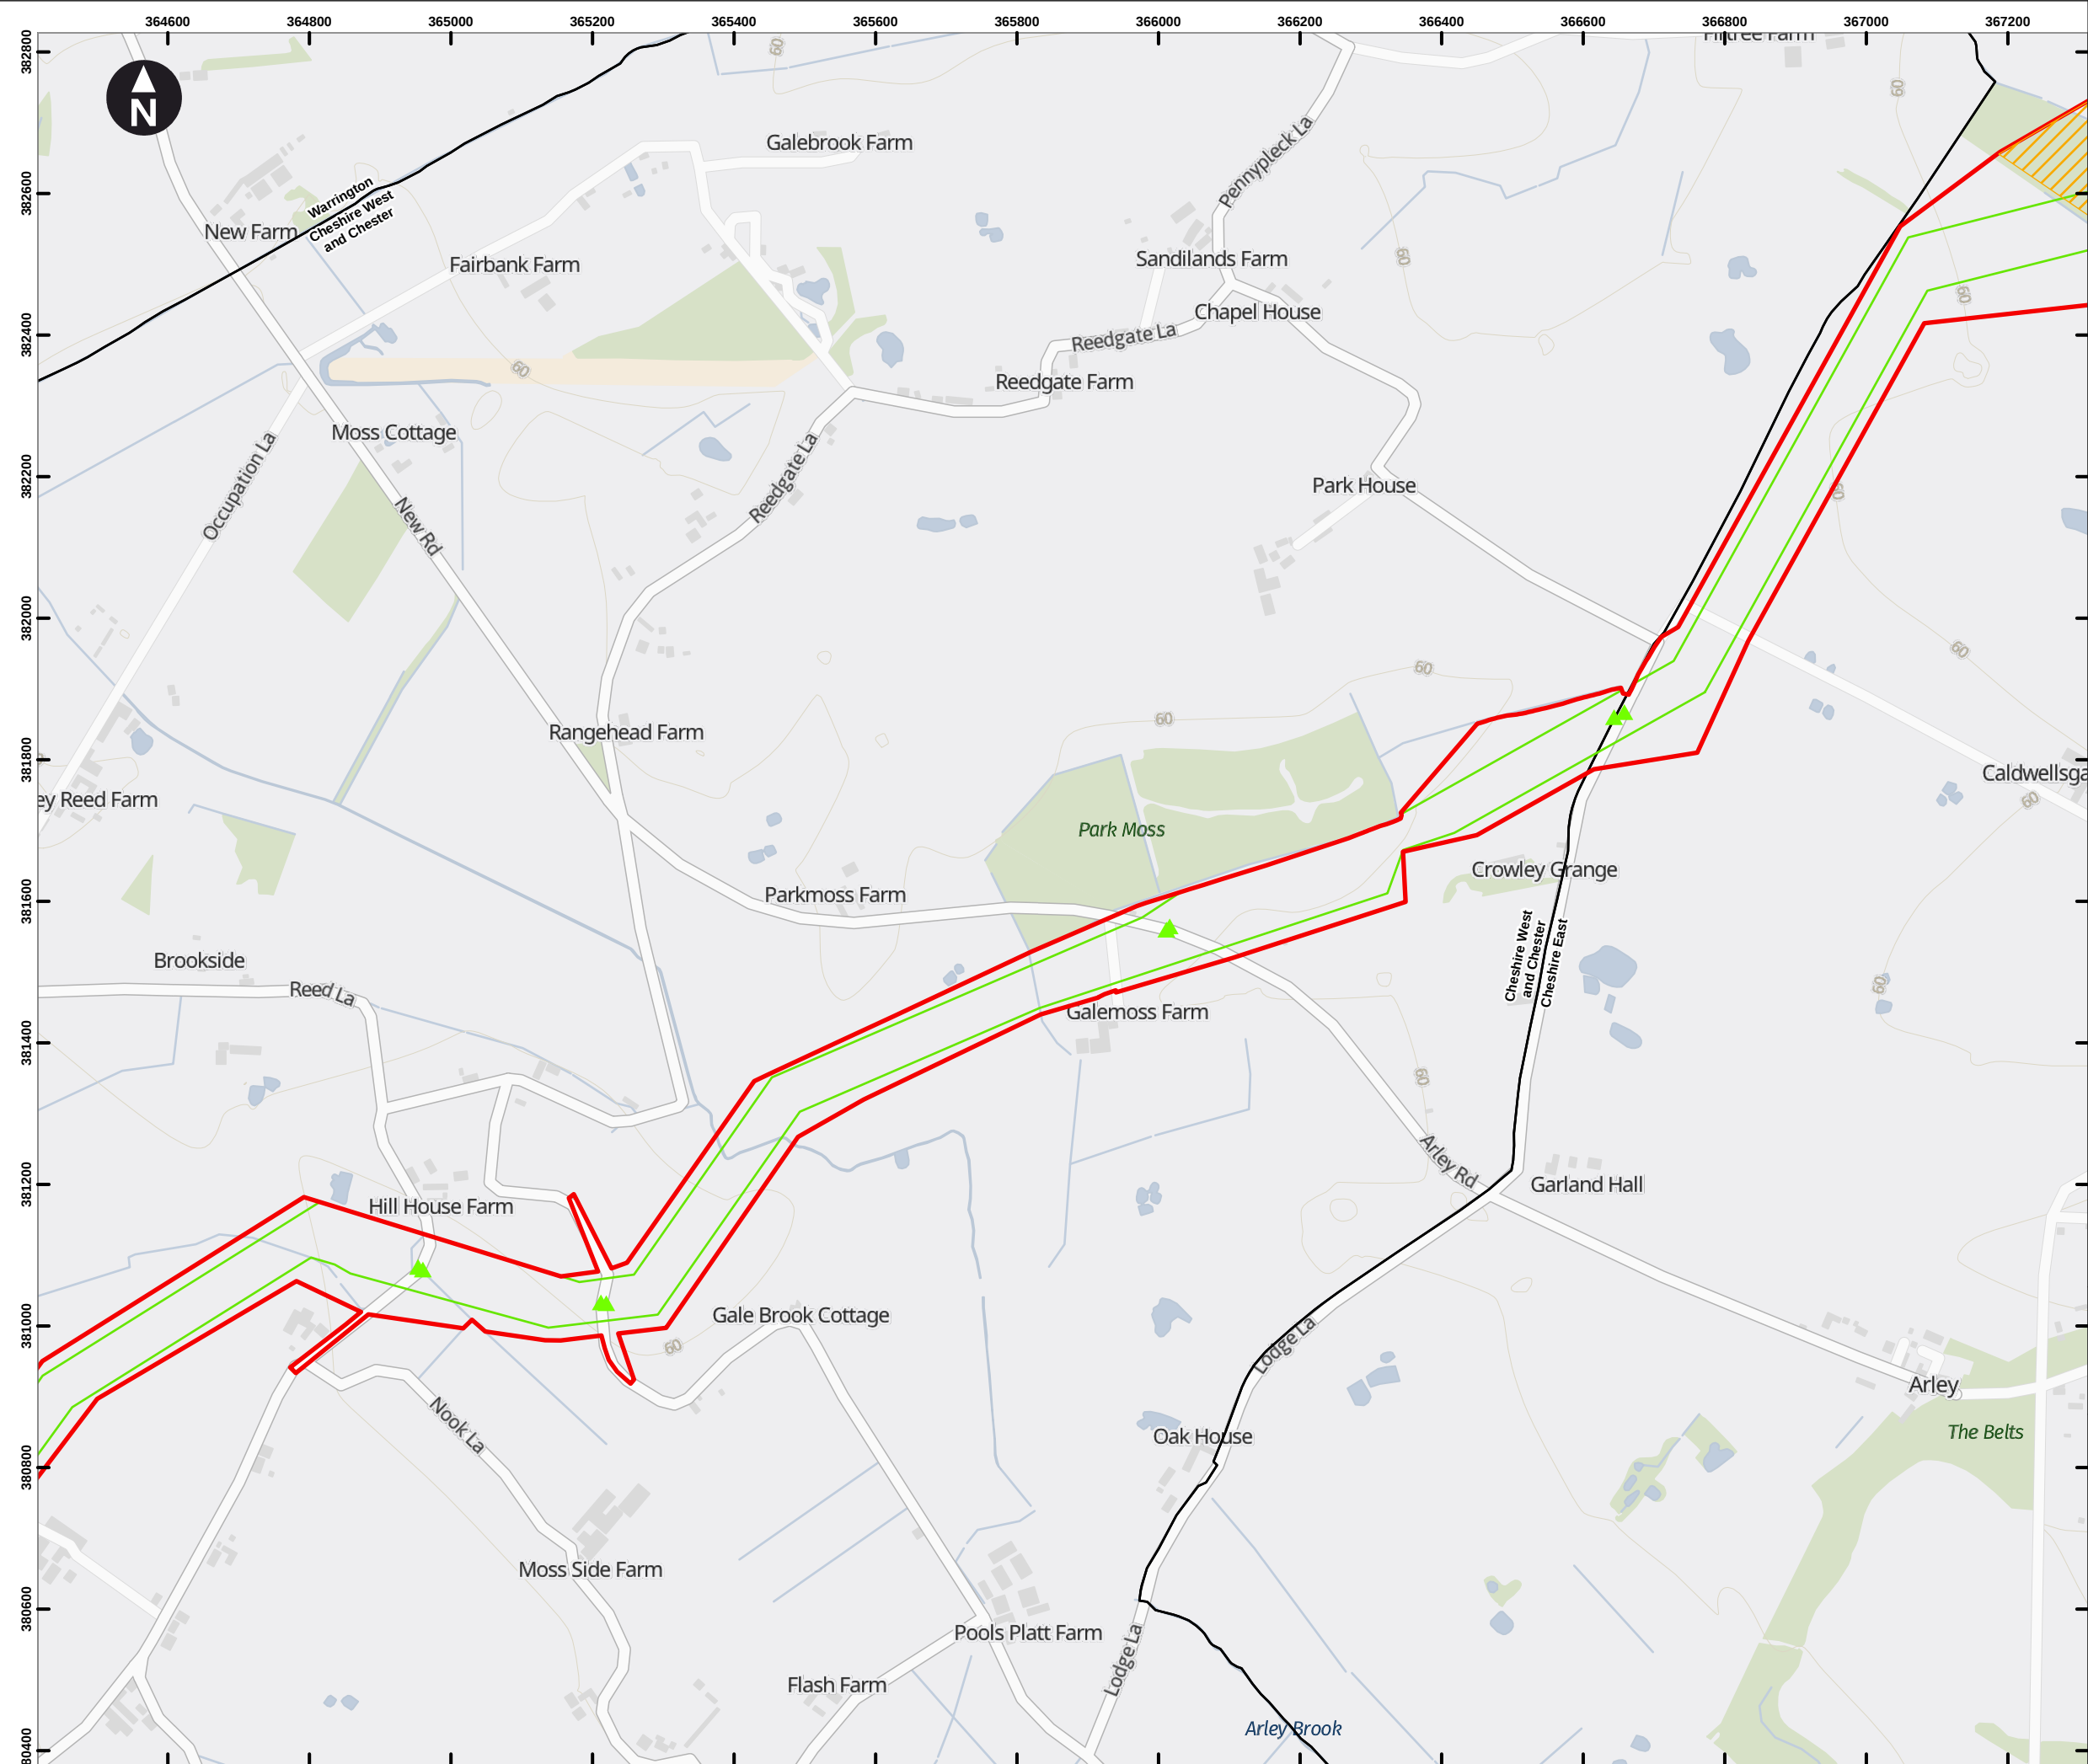

Key

- Draft Order Limits
- Pipeline Limits of Deviation
- Hydrogen Above Ground Installation Limits of Deviation
- Block Valve Installation Limits of Deviation
- Pigging Area Limits of Deviation
- HAGI Temporary Construction Compounds
- Block Valve Installation Temporary Compounds
- Pigging Area Temporary Construction Compounds
- Potential Trenchless Crossing Compounds
- Material Storage Areas
- Permanent Access

Access point

- Construction Access (Light Vehicles & Heavy Goods Vehicles)
- Light Construction Access (Light Vehicles Only)

Note: Spurs that do not show a working width will be works within the highway.

Note 1: HAGI Temporary Construction Compound co-located with Potential Trenchless Crossing Compound.

Note 2: The HAGI location at the Hydrogen Storage Facility has been assessed to be included within the HAGI Limit of Deviation, which includes the HAGI Temporary Construction Compound.

0 100 200 300 400 m

Scale at A3: 1:9,000

Contains OS data © Crown Copyright and database right 2023
Contains data from OS Zoomstack

Client


Cadent

HyNet North West Hydrogen Pipeline Project
Draft Environmental Statement
Chapter 2: The Project

Figure 2.2
Draft Plans for Consultation
East Corridor
Sheet: 24 of 38

October 2024

wsp

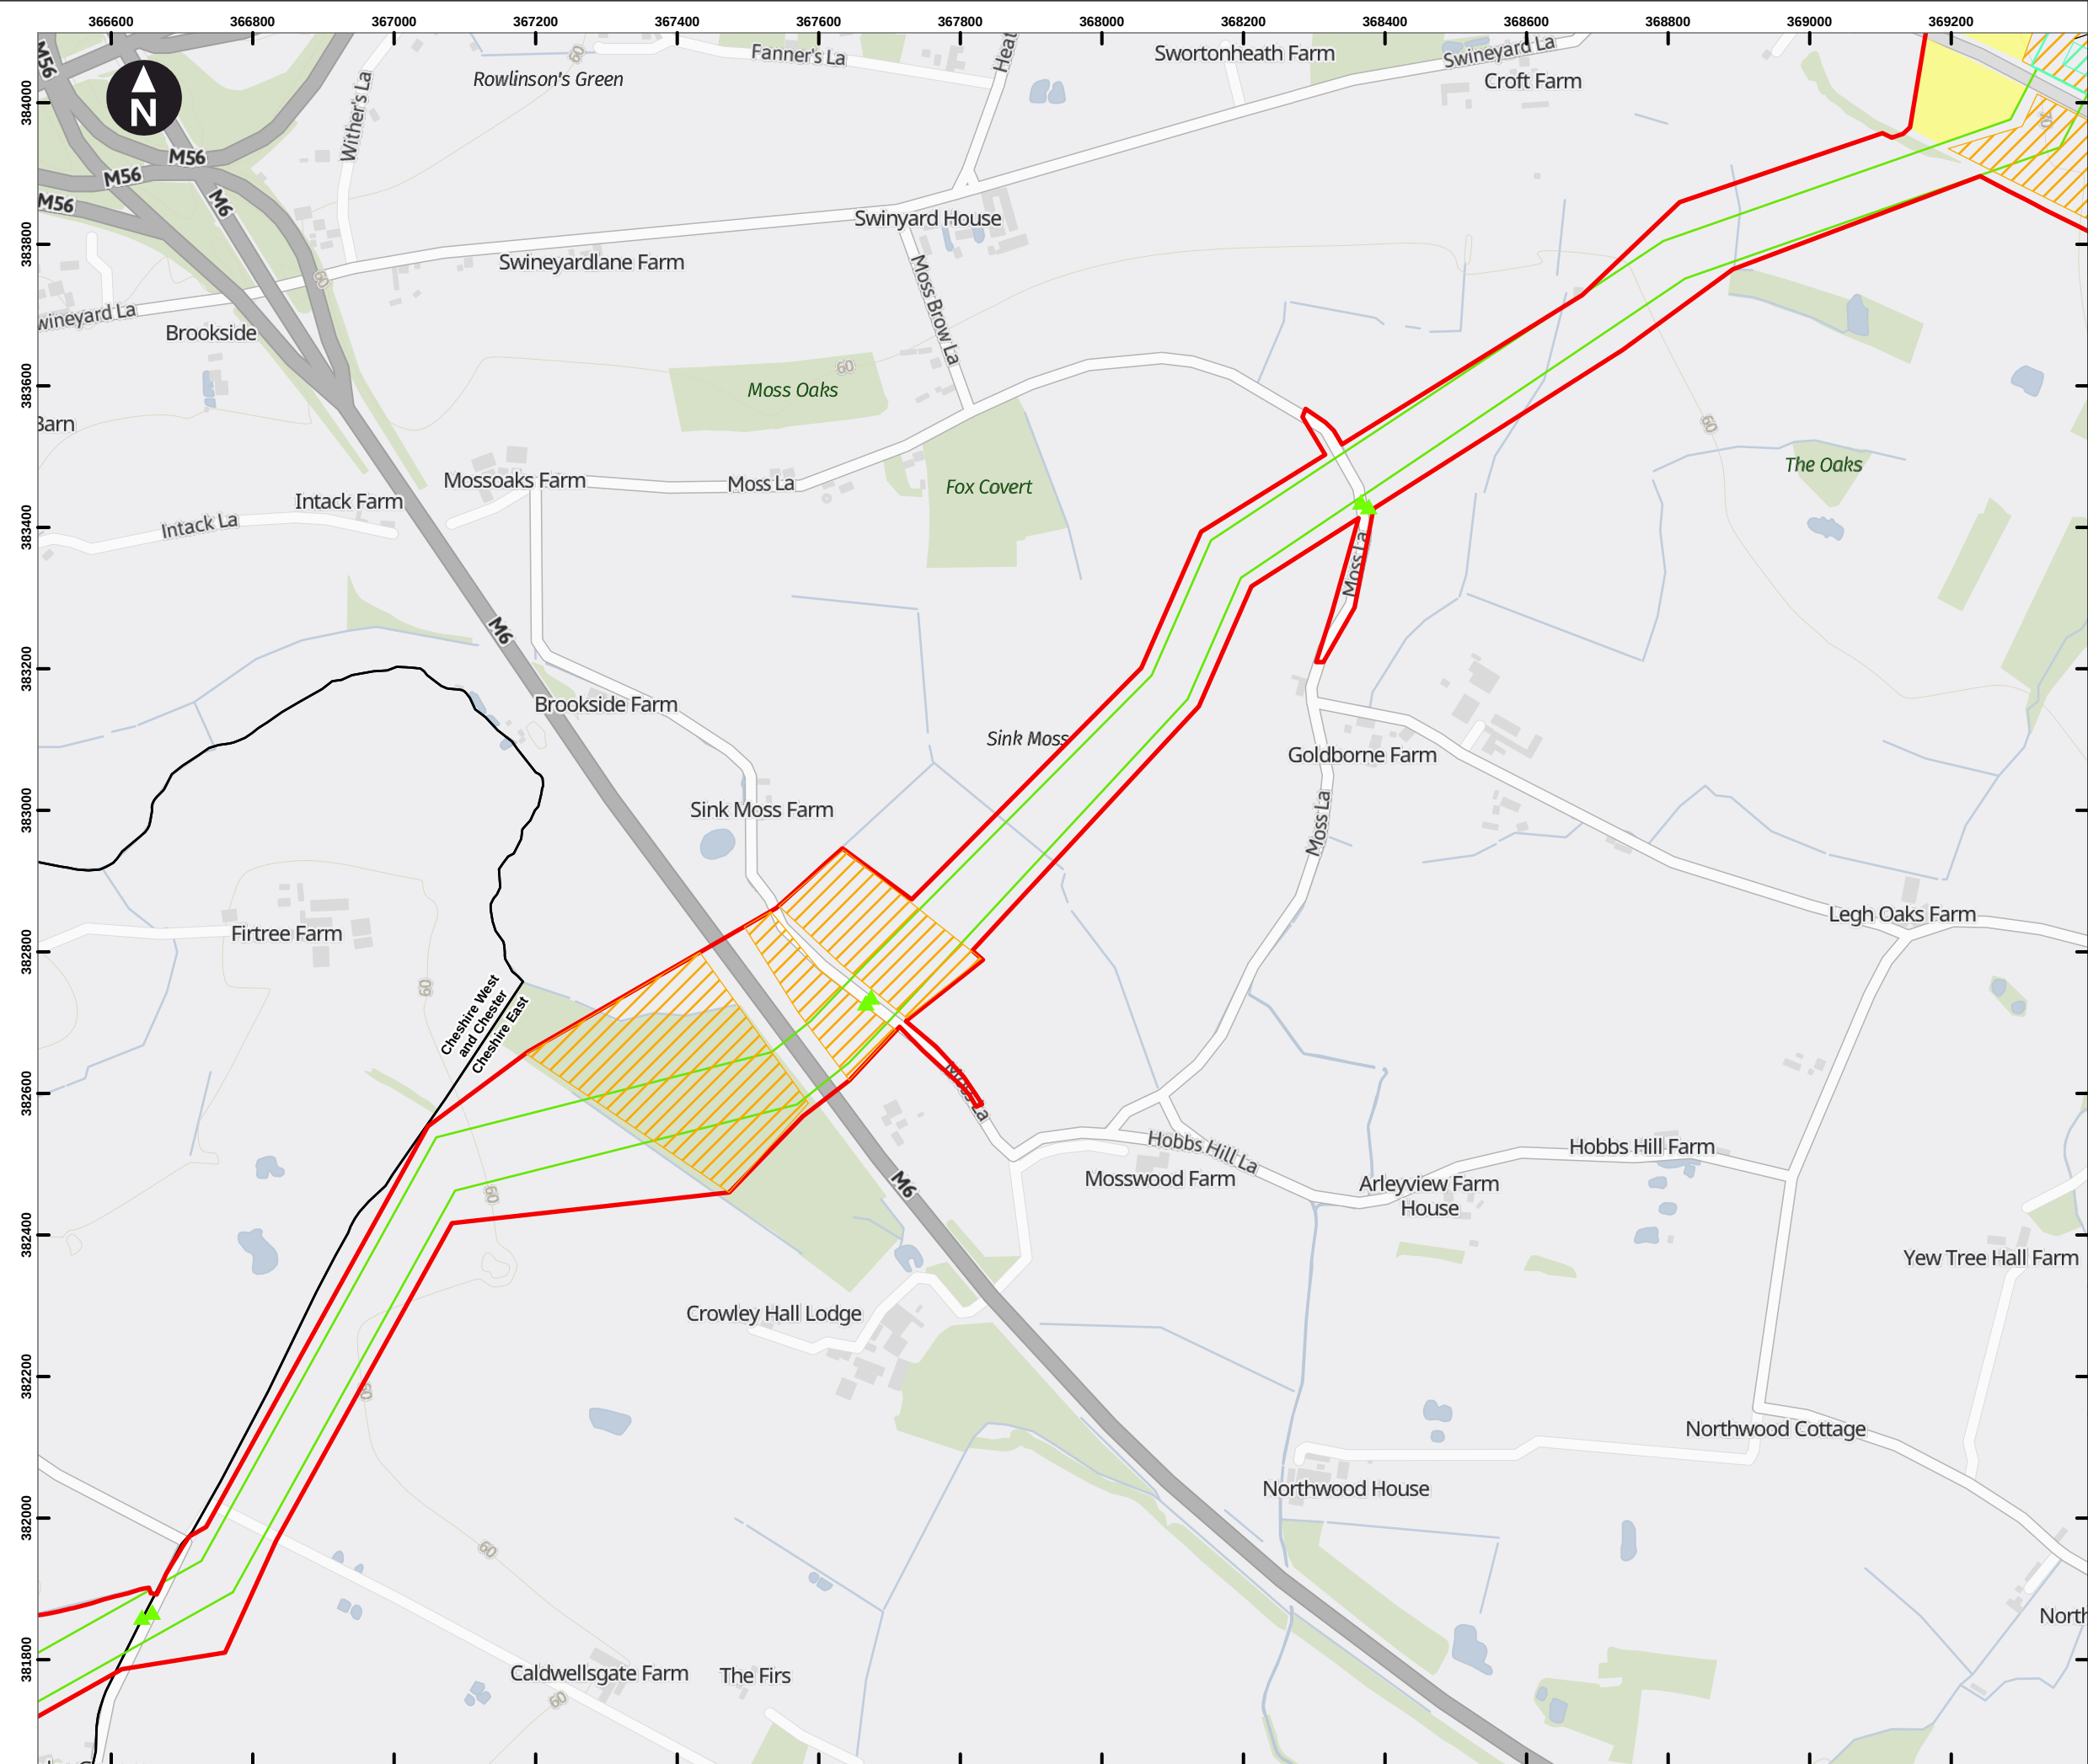

Key

- Draft Order Limits
- Pipeline Limits of Deviation
- Hydrogen Above Ground Installation Limits of Deviation
- Block Valve Installation Limits of Deviation
- Piggery Area Limits of Deviation
- HAGI Temporary Construction Compounds
- Block Valve Installation Temporary Compounds
- Piggery Area Temporary Construction Compounds
- Potential Trenchless Crossing Compounds
- Material Storage Areas
- Permanent Access

Access point

- Construction Access (Light Vehicles & Heavy Goods Vehicles)
- Light Construction Access (Light Vehicles Only)

Note: Spurs that do not show a working width will be works within the highway.

Note 1: HAGI Temporary Construction Compound co-located with Potential Trenchless Crossing Compound.

Note 2: The HAGI location at the Hydrogen Storage Facility has been assessed to be included within the HAGI Limit of Deviation, which includes the HAGI Temporary Construction Compound.

0 100 200 300 400 m

Scale at A3: 1:9,000

Contains OS data © Crown Copyright and database right 2023
Contains data from OS Zoomstack

Client


Cadent

HyNet North West Hydrogen Pipeline Project
Draft Environmental Statement
Chapter 2: The Project

Figure 2.2
Draft Plans for Consultation
East Corridor
Sheet: 25 of 38

October 2024

wsp

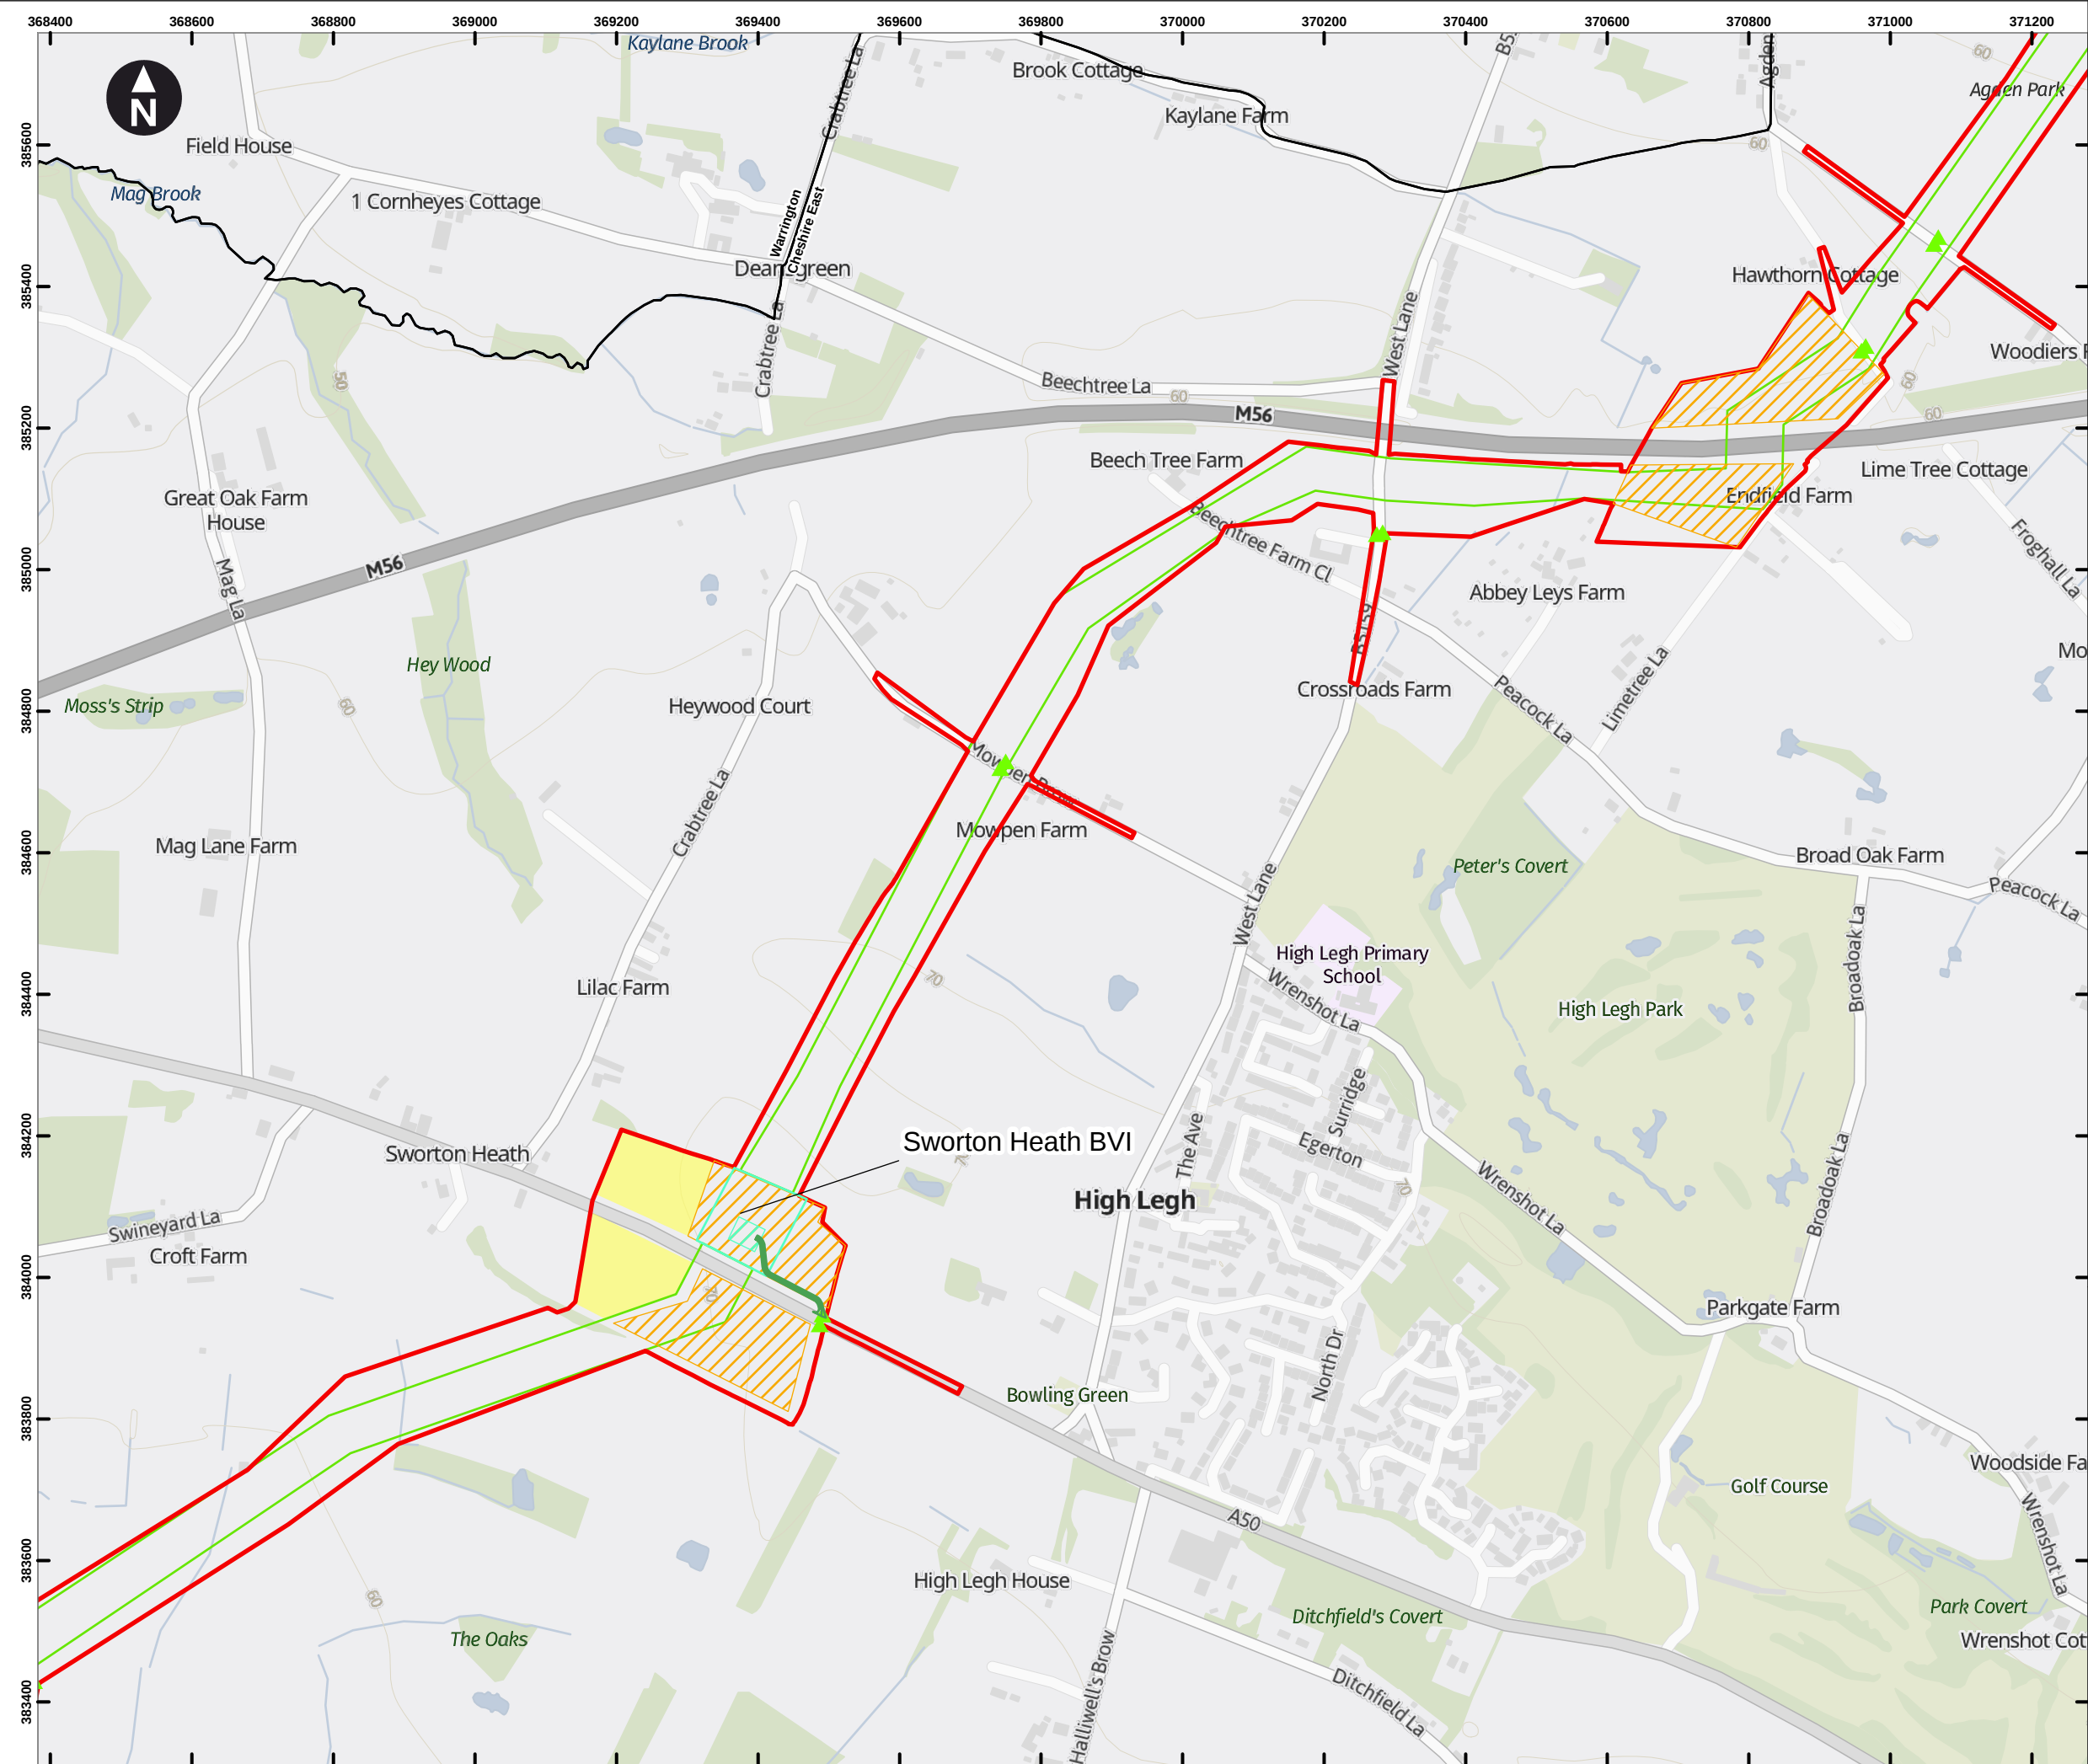

Key

- Draft Order Limits
- Pipeline Limits of Deviation
- Hydrogen Above Ground Installation Limits of Deviation
- Block Valve Installation Limits of Deviation
- Pigging Area Limits of Deviation
- HAGI Temporary Construction Compounds
- Block Valve Installation Temporary Compounds
- Pigging Area Temporary Construction Compounds
- Potential Trenchless Crossing Compounds
- Material Storage Areas
- Permanent Access

Access point

- Construction Access (Light Vehicles & Heavy Goods Vehicles)
- Light Construction Access (Light Vehicles Only)

Note: Spurs that do not show a working width will be works within the highway.

Note 1: HAGI Temporary Construction Compound co-located with Potential Trenchless Crossing Compound.

Note 2: The HAGI location at the Hydrogen Storage Facility has been assessed to be included within the HAGI Limit of Deviation, which includes the HAGI Temporary Construction Compound.

0 100 200 300 400 m

Scale at A3: 1:9,000


Contains OS data © Crown Copyright and database right 2023
Contains data from OS Zoomstack

Client

HyNet North West Hydrogen Pipeline Project
Draft Environmental Statement
Chapter 2: The Project

Figure 2.2
Draft Plans for Consultation
East Corridor
Sheet: 26 of 38

October 2024

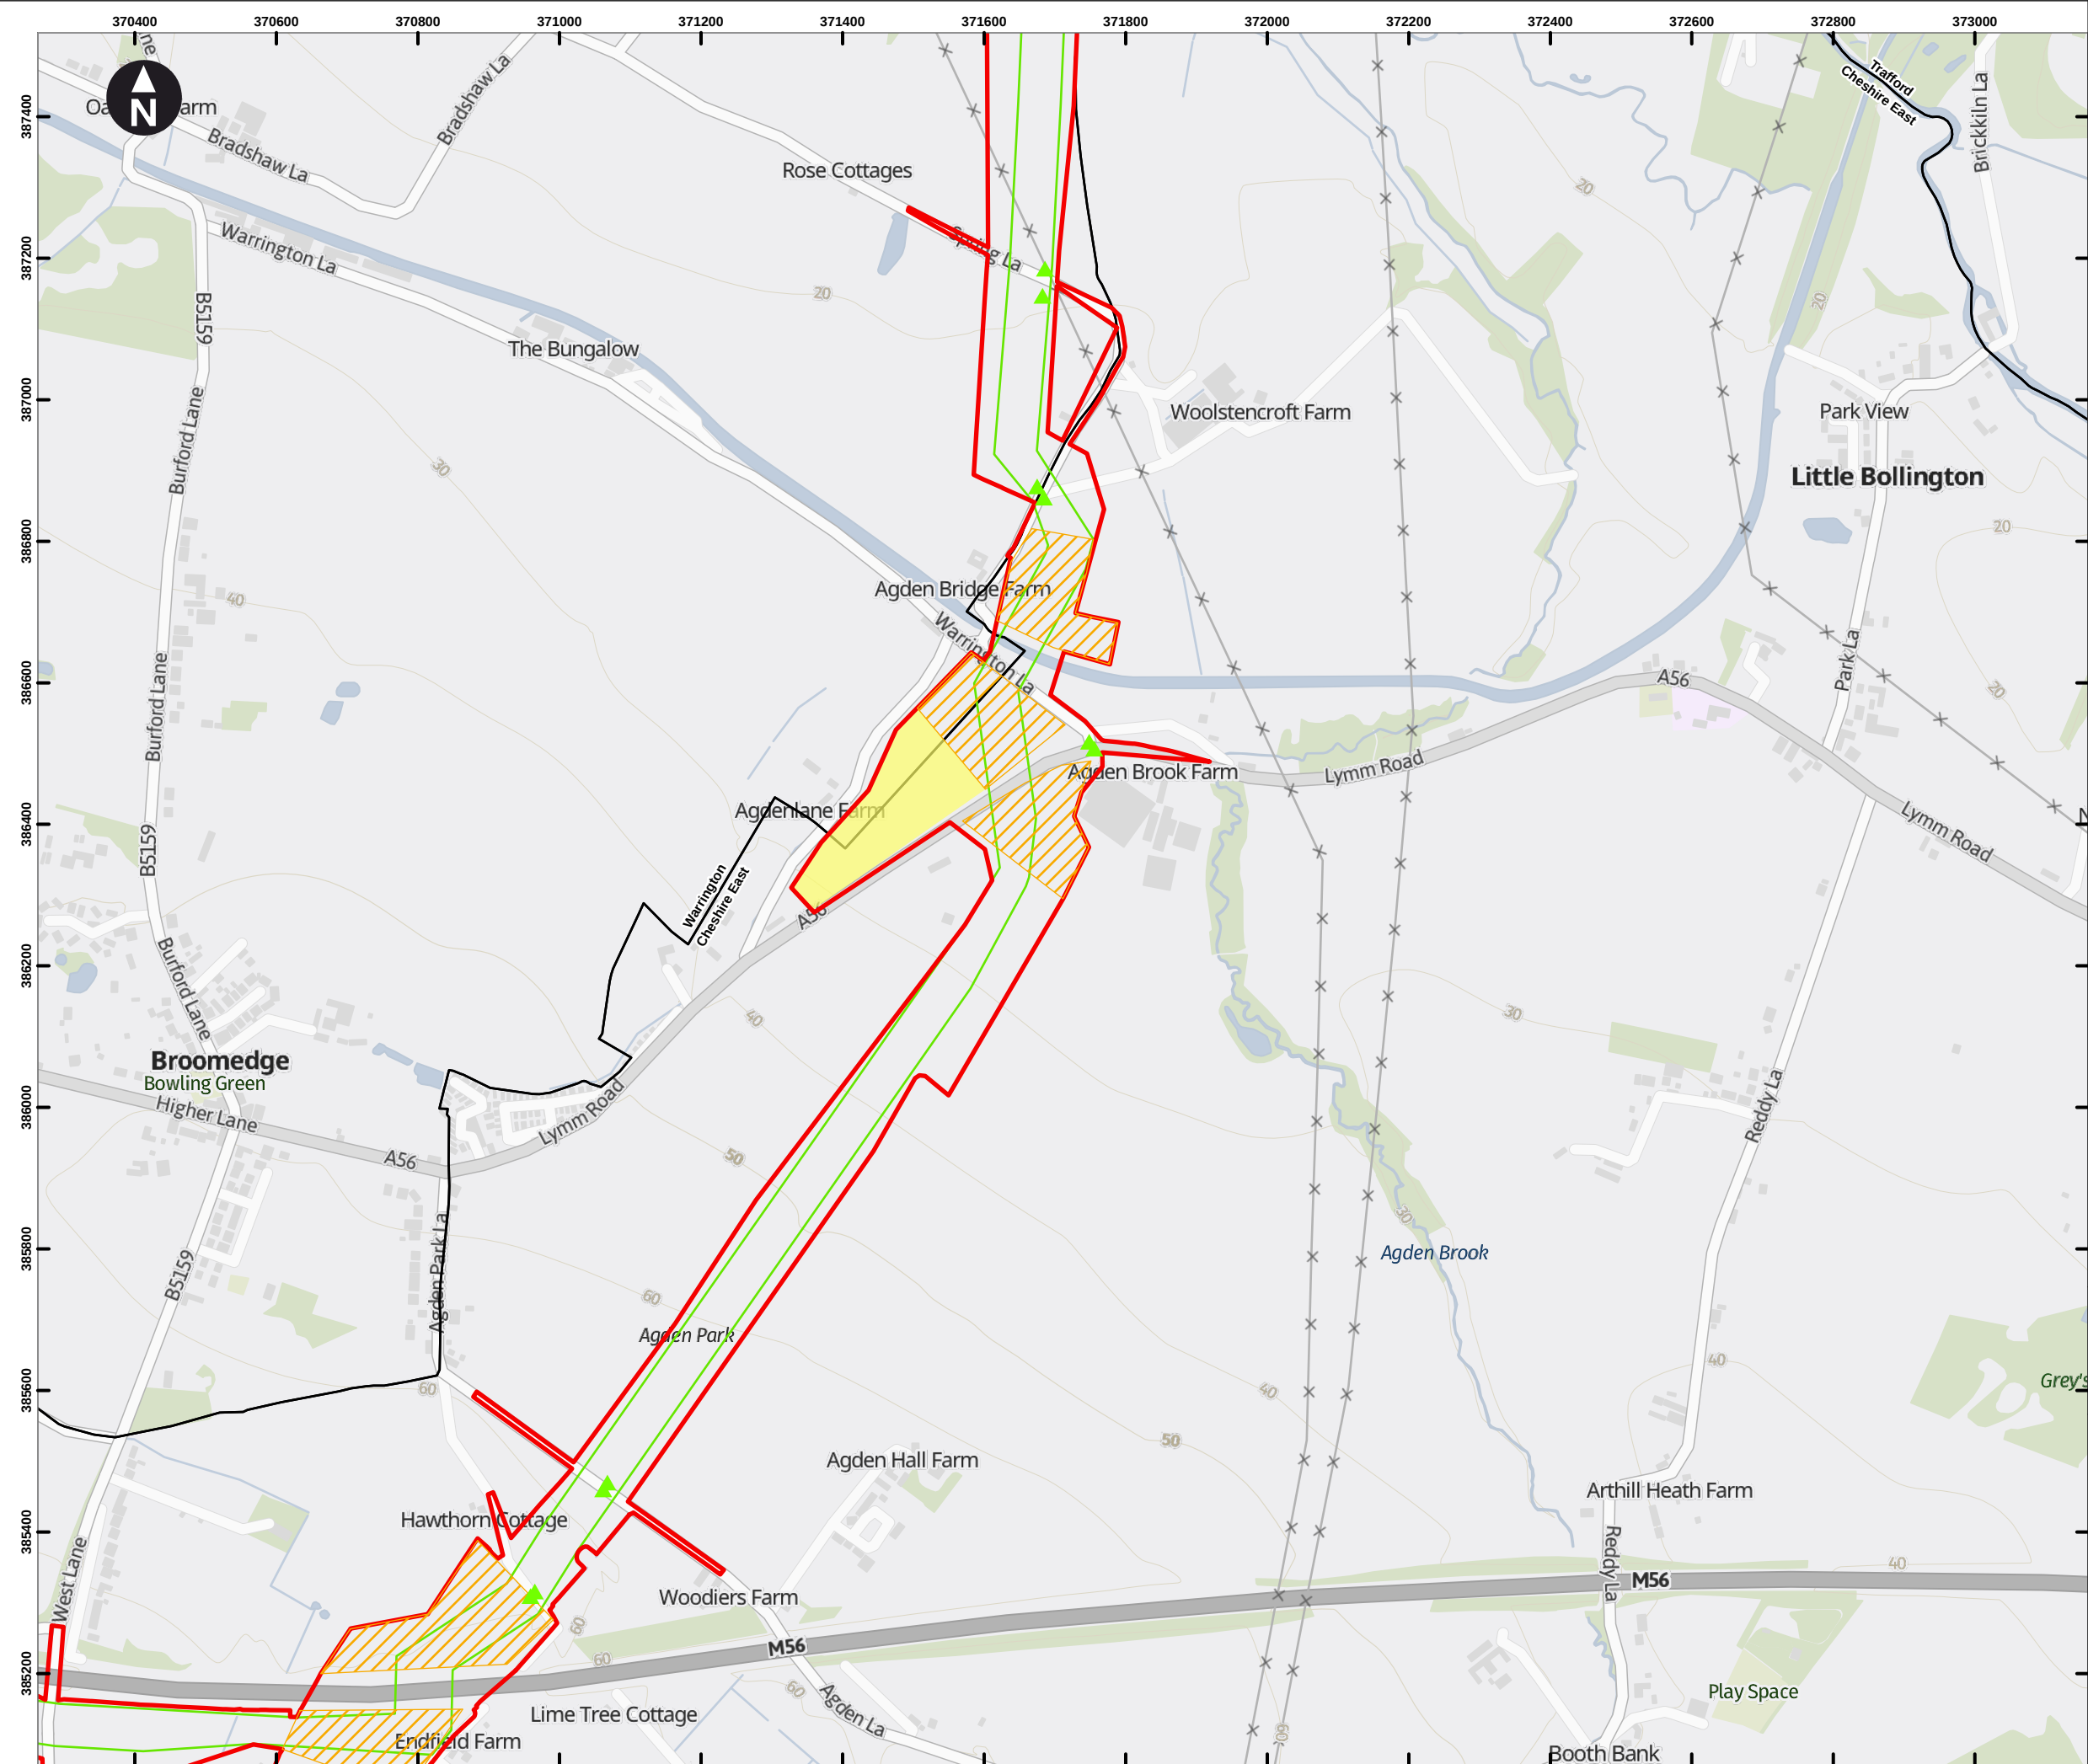


- Key
- Draft Order Limits
 - Pipeline Limits of Deviation
 - Hydrogen Above Ground Installation Limits of Deviation
 - Block Valve Installation Limits of Deviation
 - Pigging Area Limits of Deviation
 - HAGI Temporary Construction Compounds
 - Block Valve Installation Temporary Compounds
 - Pigging Area Temporary Construction Compounds
 - Potential Trenchless Crossing Compounds
 - Material Storage Areas
 - Permanent Access

- Access point
- Construction Access (Light Vehicles & Heavy Goods Vehicles)
 - Light Construction Access (Light Vehicles Only)

Note: Spurs that do not show a working width will be works within the highway.

Note 1: HAGI Temporary Construction Compound co-located with Potential Trenchless Crossing Compound.

Note 2: The HAGI location at the Hydrogen Storage Facility has been assessed to be included within the HAGI Limit of Deviation, which includes the HAGI Temporary Construction Compound.

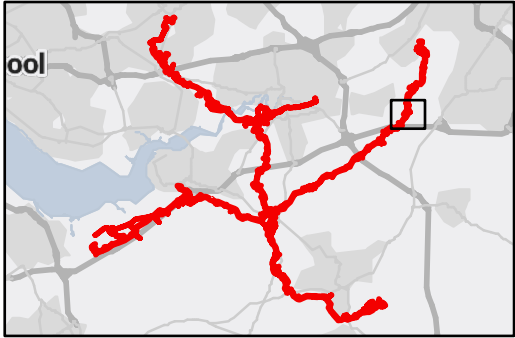

0 100 200 300 400 m

Scale at A3: 1:9,000

Contains OS data © Crown Copyright and database right 2023
Contains data from OS Zoomstack

Client


Cadent

HyNet North West Hydrogen Pipeline Project
Draft Environmental Statement
Chapter 2: The Project

Figure 2.2
Draft Plans for Consultation
East Corridor
Sheet: 27 of 38

October 2024

wsp

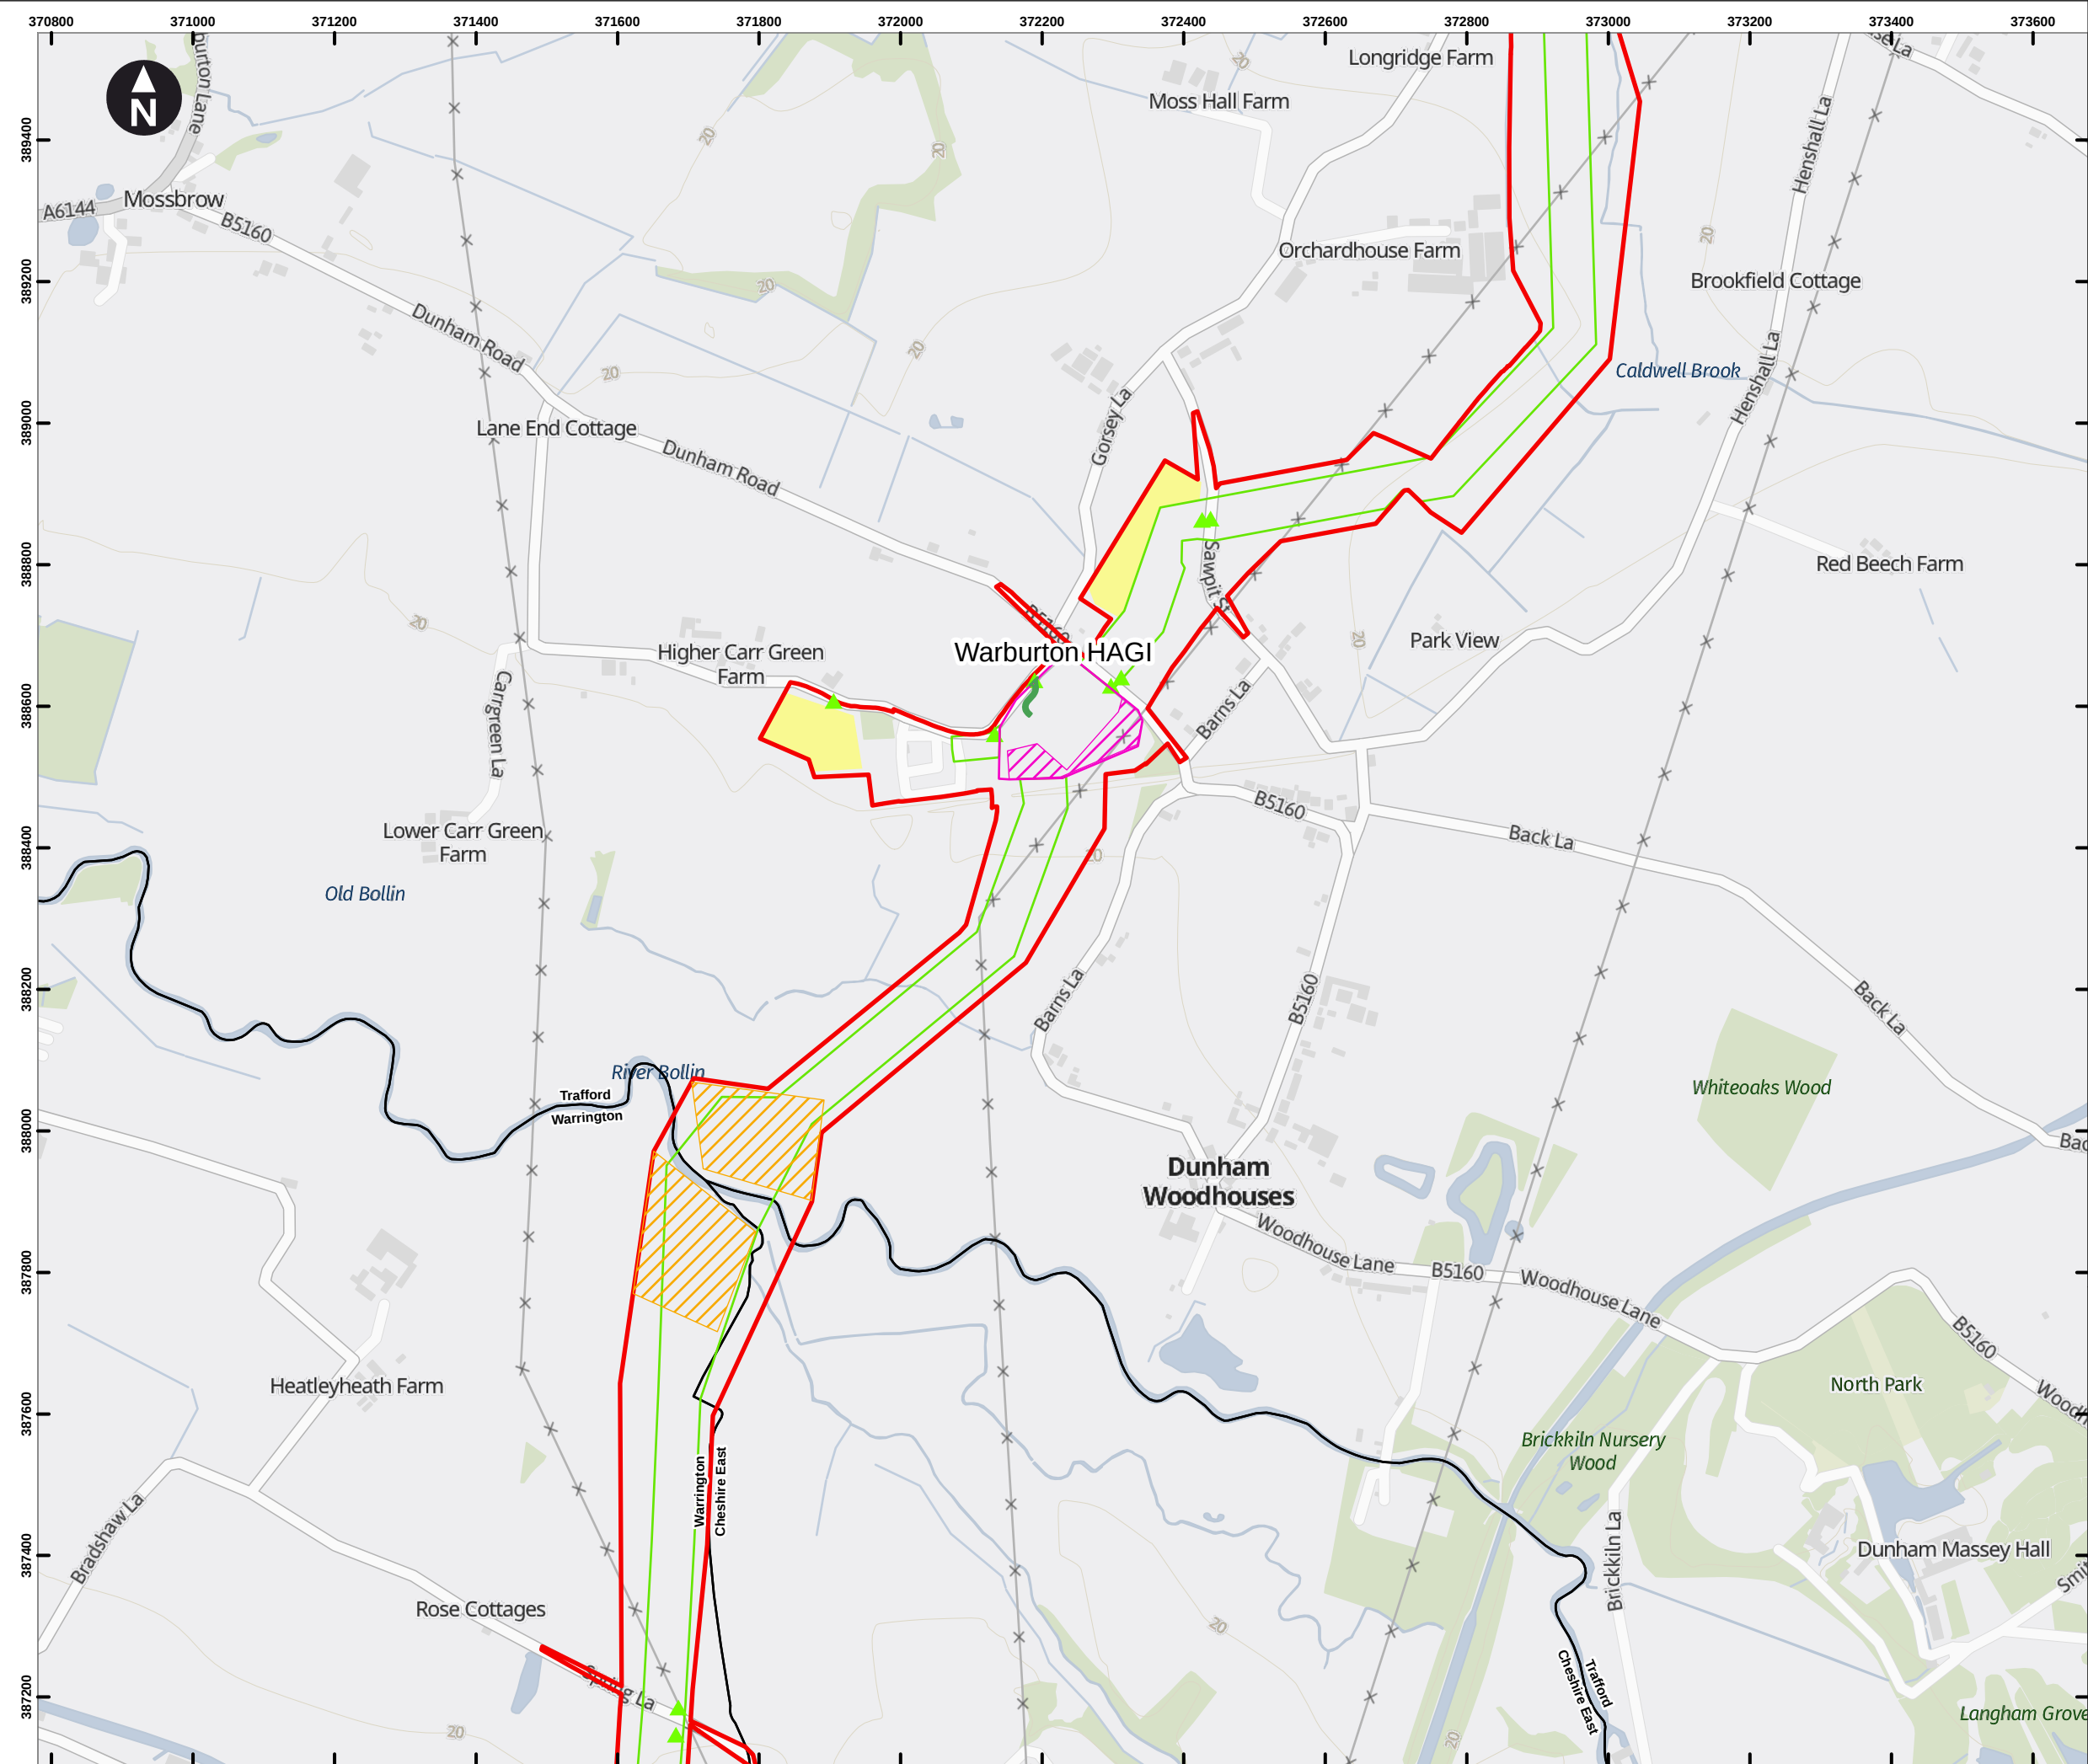

Key

- Draft Order Limits
- Pipeline Limits of Deviation
- Hydrogen Above Ground Installation Limits of Deviation
- Block Valve Installation Limits of Deviation
- Pigging Area Limits of Deviation
- HAGI Temporary Construction Compounds
- Block Valve Installation Temporary Compounds
- Pigging Area Temporary Construction Compounds
- Potential Trenchless Crossing Compounds
- Material Storage Areas
- Permanent Access

Access point

- Construction Access (Light Vehicles & Heavy Goods Vehicles)
- Light Construction Access (Light Vehicles Only)

Note: Spurs that do not show a working width will be works within the highway.

Note 1: HAGI Temporary Construction Compound co-located with Potential Trenchless Crossing Compound.

Note 2: The HAGI location at the Hydrogen Storage Facility has been assessed to be included within the HAGI Limit of Deviation, which includes the HAGI Temporary Construction Compound.

0 100 200 300 400 m

Scale at A3: 1:9,000


Contains OS data © Crown Copyright and database right 2023
Contains data from OS Zoomstack

Client

HyNet North West Hydrogen Pipeline Project
Draft Environmental Statement
Chapter 2: The Project

Figure 2.2
Draft Plans for Consultation
East Corridor
Sheet: 28 of 38

October 2024

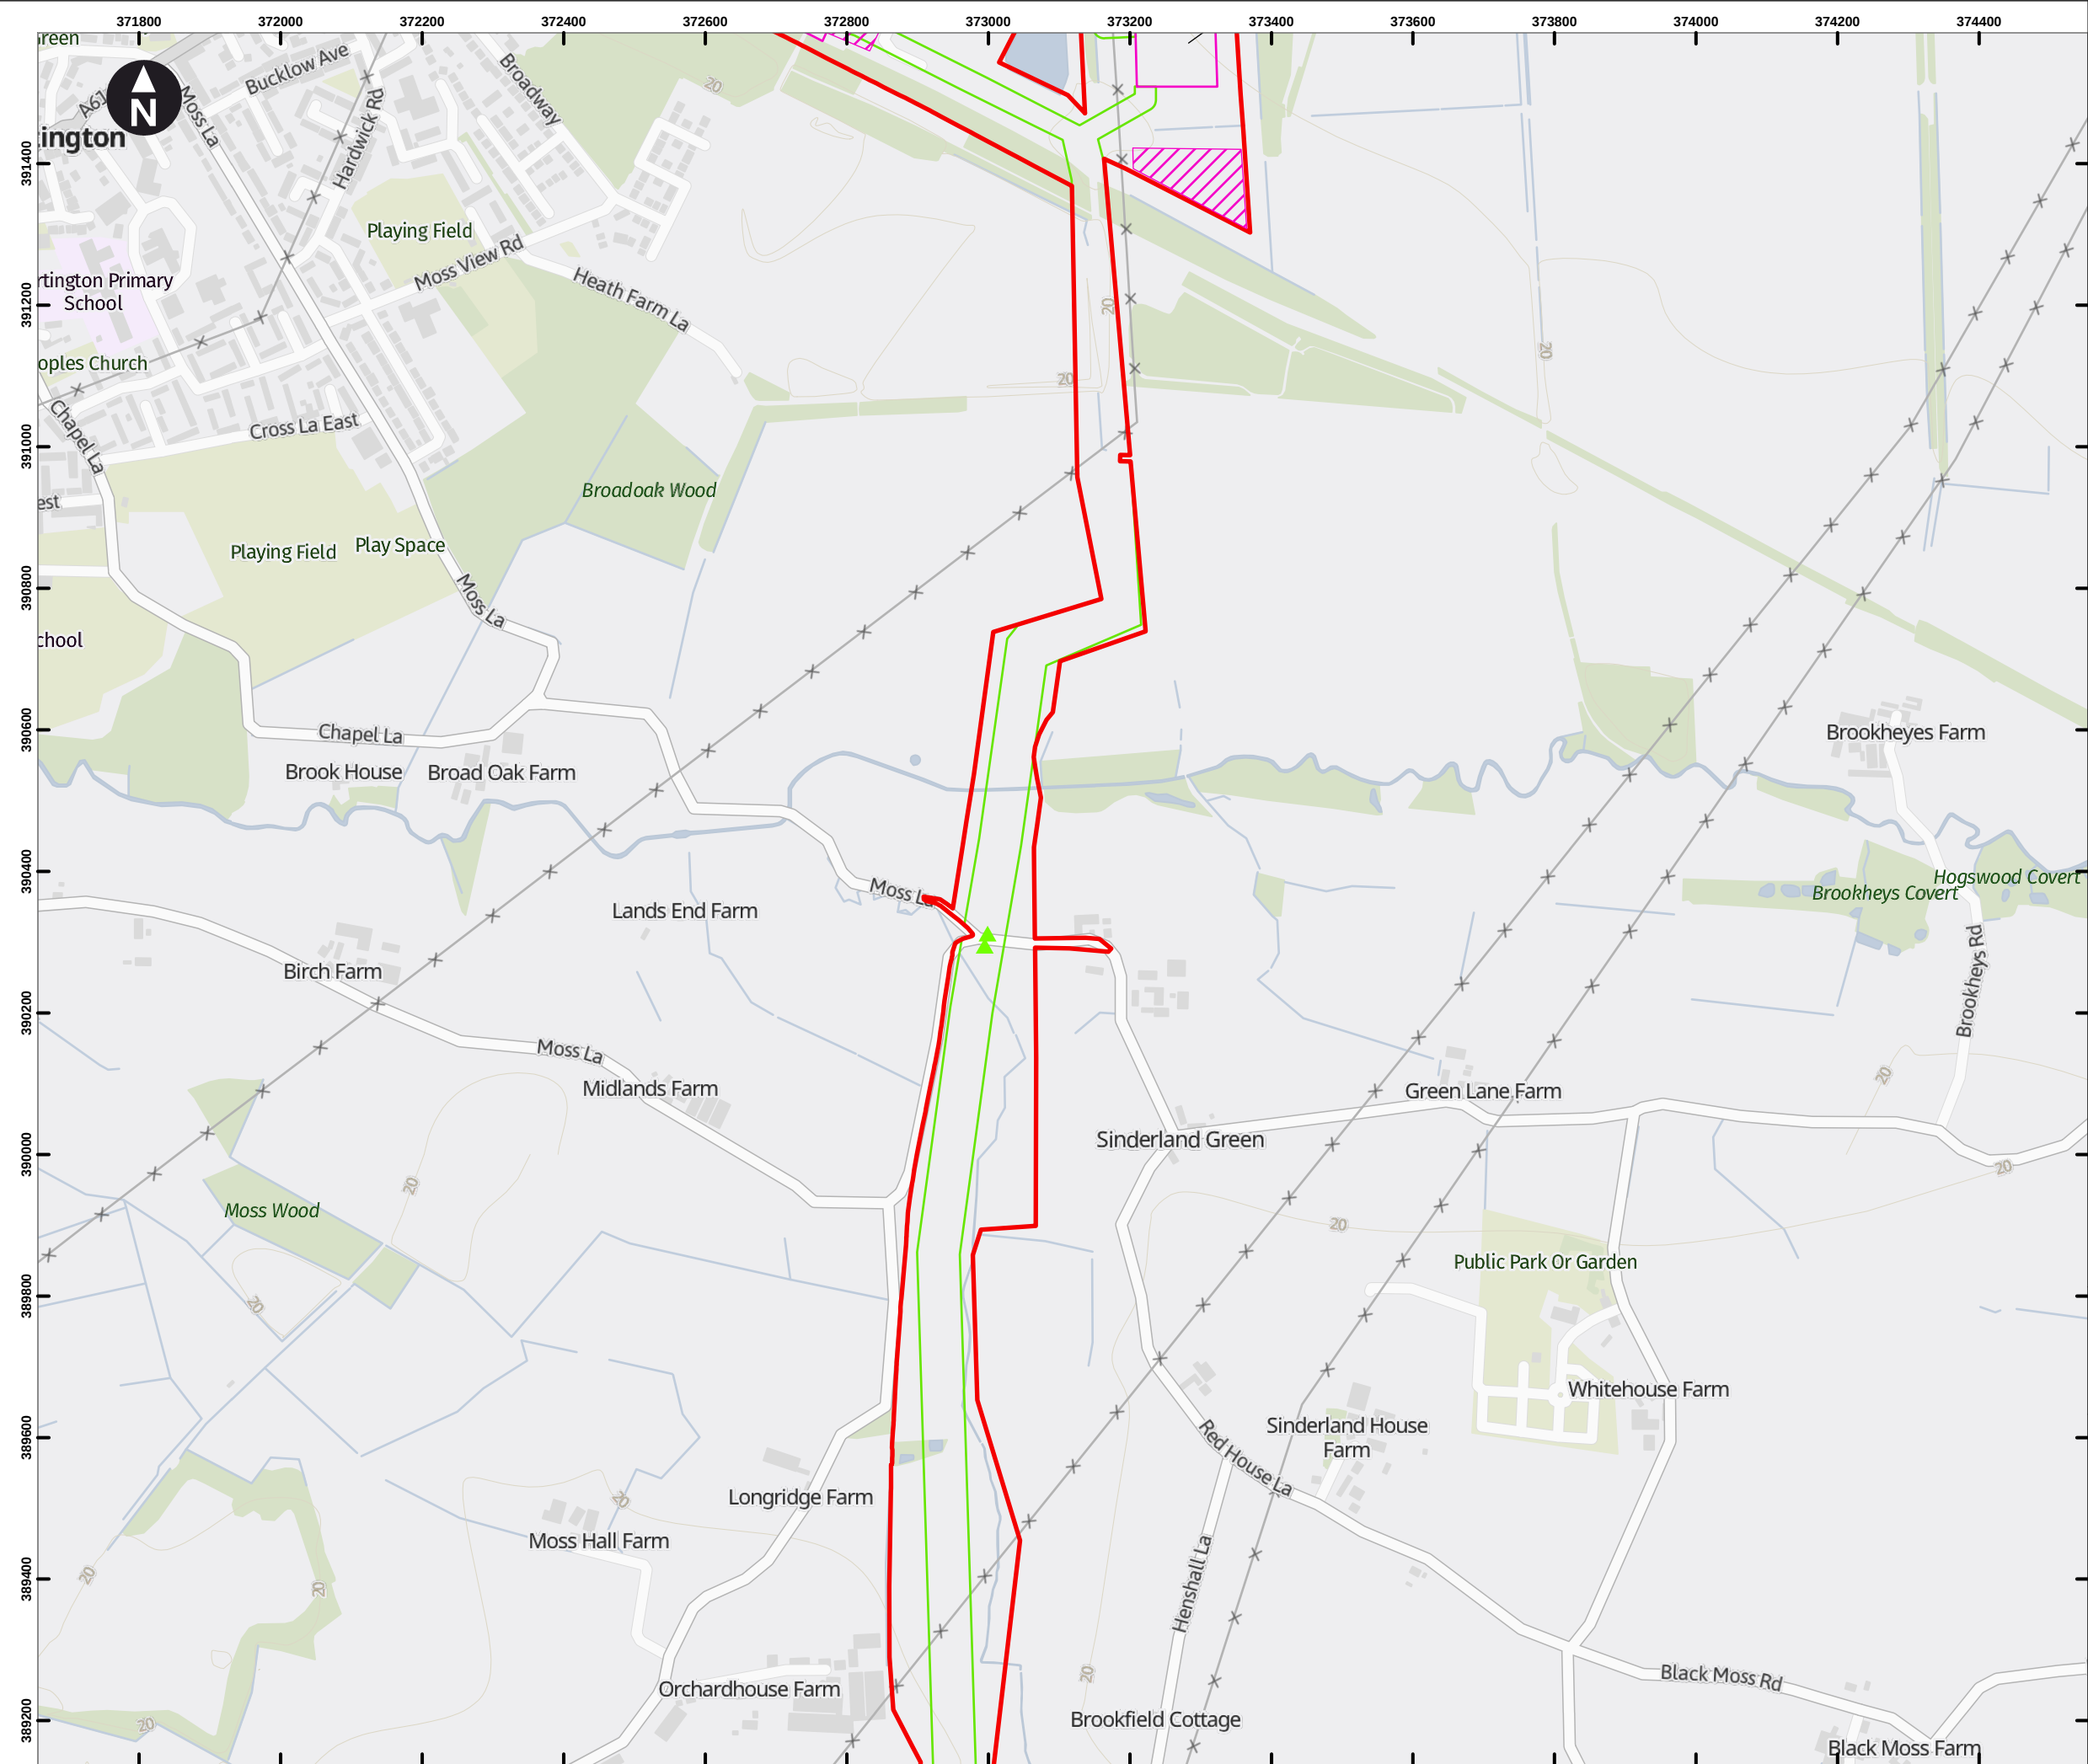

Key

- Draft Order Limits
- Pipeline Limits of Deviation
- Hydrogen Above Ground Installation Limits of Deviation
- Block Valve Installation Limits of Deviation
- Pigging Area Limits of Deviation
- HAGI Temporary Construction Compounds
- Block Valve Installation Temporary Compounds
- Pigging Area Temporary Construction Compounds
- Potential Trenchless Crossing Compounds
- Material Storage Areas
- Permanent Access

Access point

- Construction Access (Light Vehicles & Heavy Goods Vehicles)
- Light Construction Access (Light Vehicles Only)

Note: Spurs that do not show a working width will be works within the highway.

Note 1: HAGI Temporary Construction Compound co-located with Potential Trenchless Crossing Compound.

Note 2: The HAGI location at the Hydrogen Storage Facility has been assessed to be included within the HAGI Limit of Deviation, which includes the HAGI Temporary Construction Compound.

0 100 200 300 400 m

Scale at A3: 1:9,000

Contains OS data © Crown Copyright and database right 2023
Contains data from OS Zoomstack

Client


Cadent

HyNet North West Hydrogen Pipeline Project
Draft Environmental Statement
Chapter 2: The Project

Figure 2.2
Draft Plans for Consultation
East Corridor
Sheet: 29 of 38

October 2024

wsp

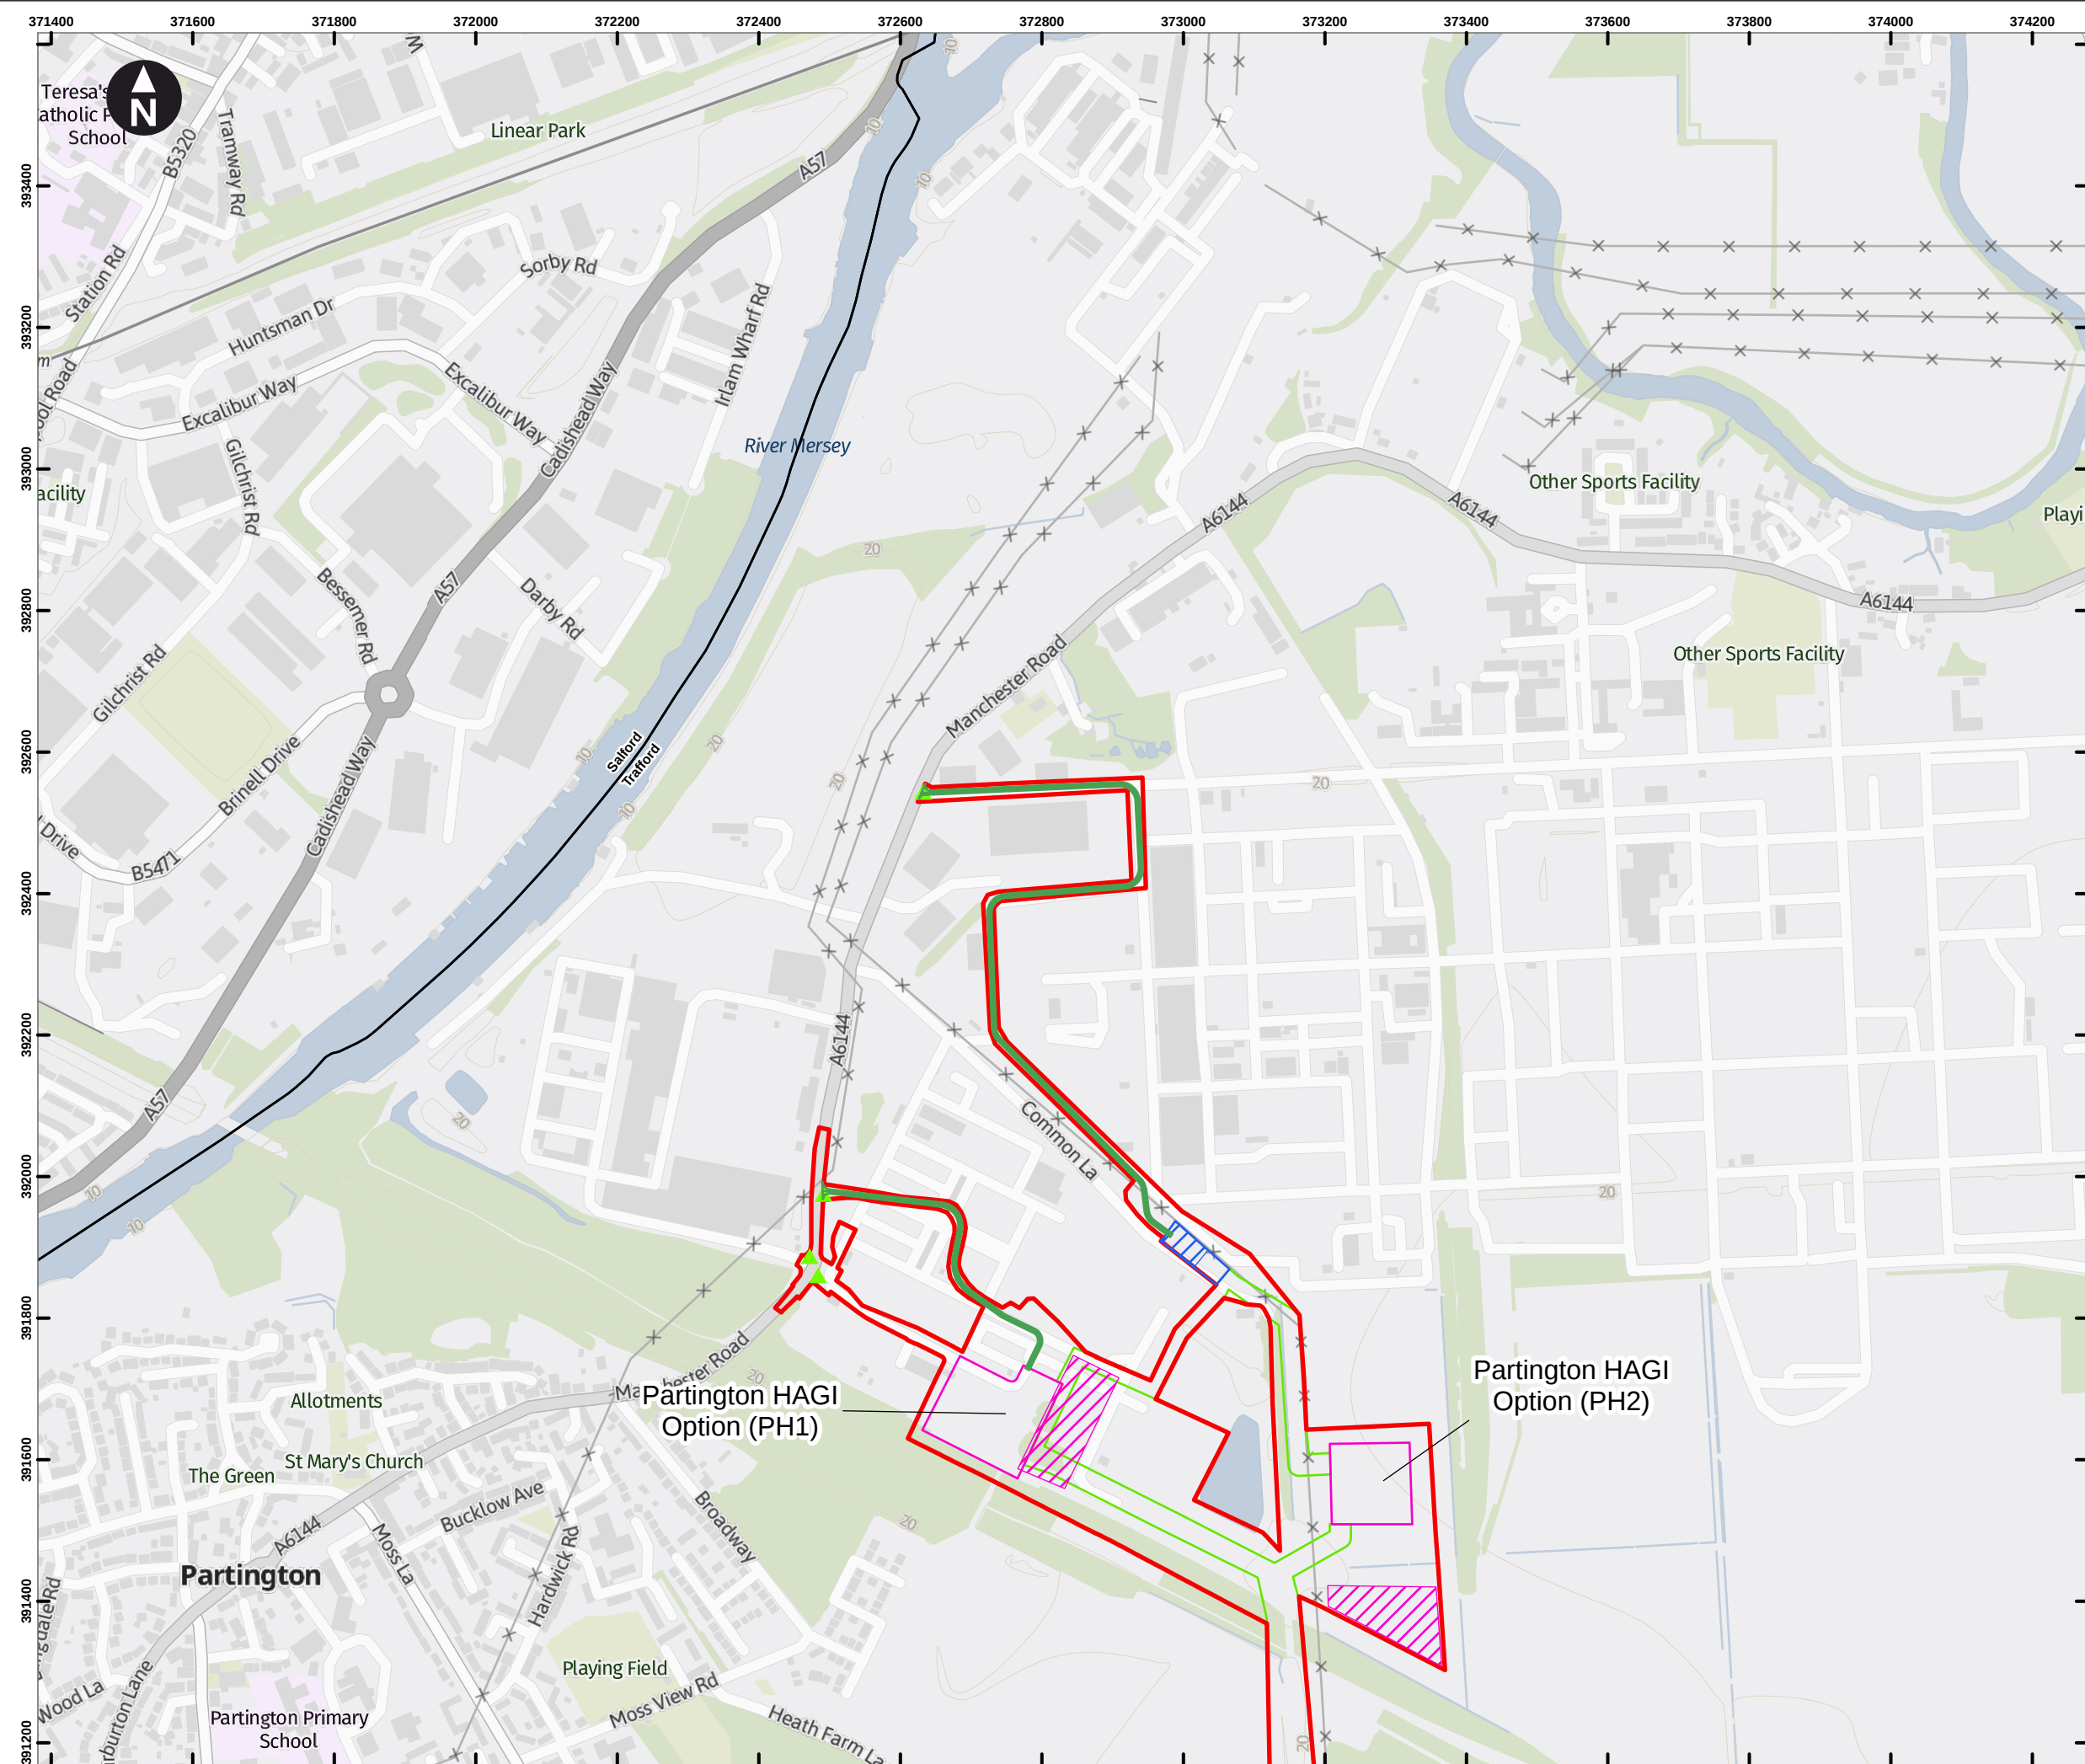

Key

- Draft Order Limits
- Pipeline Limits of Deviation
- Hydrogen Above Ground Installation Limits of Deviation
- Block Valve Installation Limits of Deviation
- Pigging Area Limits of Deviation
- HAGI Temporary Construction Compounds
- Block Valve Installation Temporary Compounds
- Pigging Area Temporary Construction Compounds
- Potential Trenchless Crossing Compounds
- Material Storage Areas
- Permanent Access

Access point

- Construction Access (Light Vehicles & Heavy Goods Vehicles)
- Light Construction Access (Light Vehicles Only)

Note: Spurs that do not show a working width will be works within the highway.

Note 1: HAGI Temporary Construction Compound co-located with Potential Trenchless Crossing Compound.

Note 2: The HAGI location at the Hydrogen Storage Facility has been assessed to be included within the HAGI Limit of Deviation, which includes the HAGI Temporary Construction Compound.

0 100 200 300 400 m

Scale at A3: 1:9,000

Contains OS data © Crown Copyright and database right 2023
Contains data from OS Zoomstack

Client


Cadent

HyNet North West Hydrogen Pipeline Project
Draft Environmental Statement
Chapter 2: The Project

Figure 2.2
Draft Plans for Consultation
East Corridor
Sheet: 30 of 38

October 2024

wsp

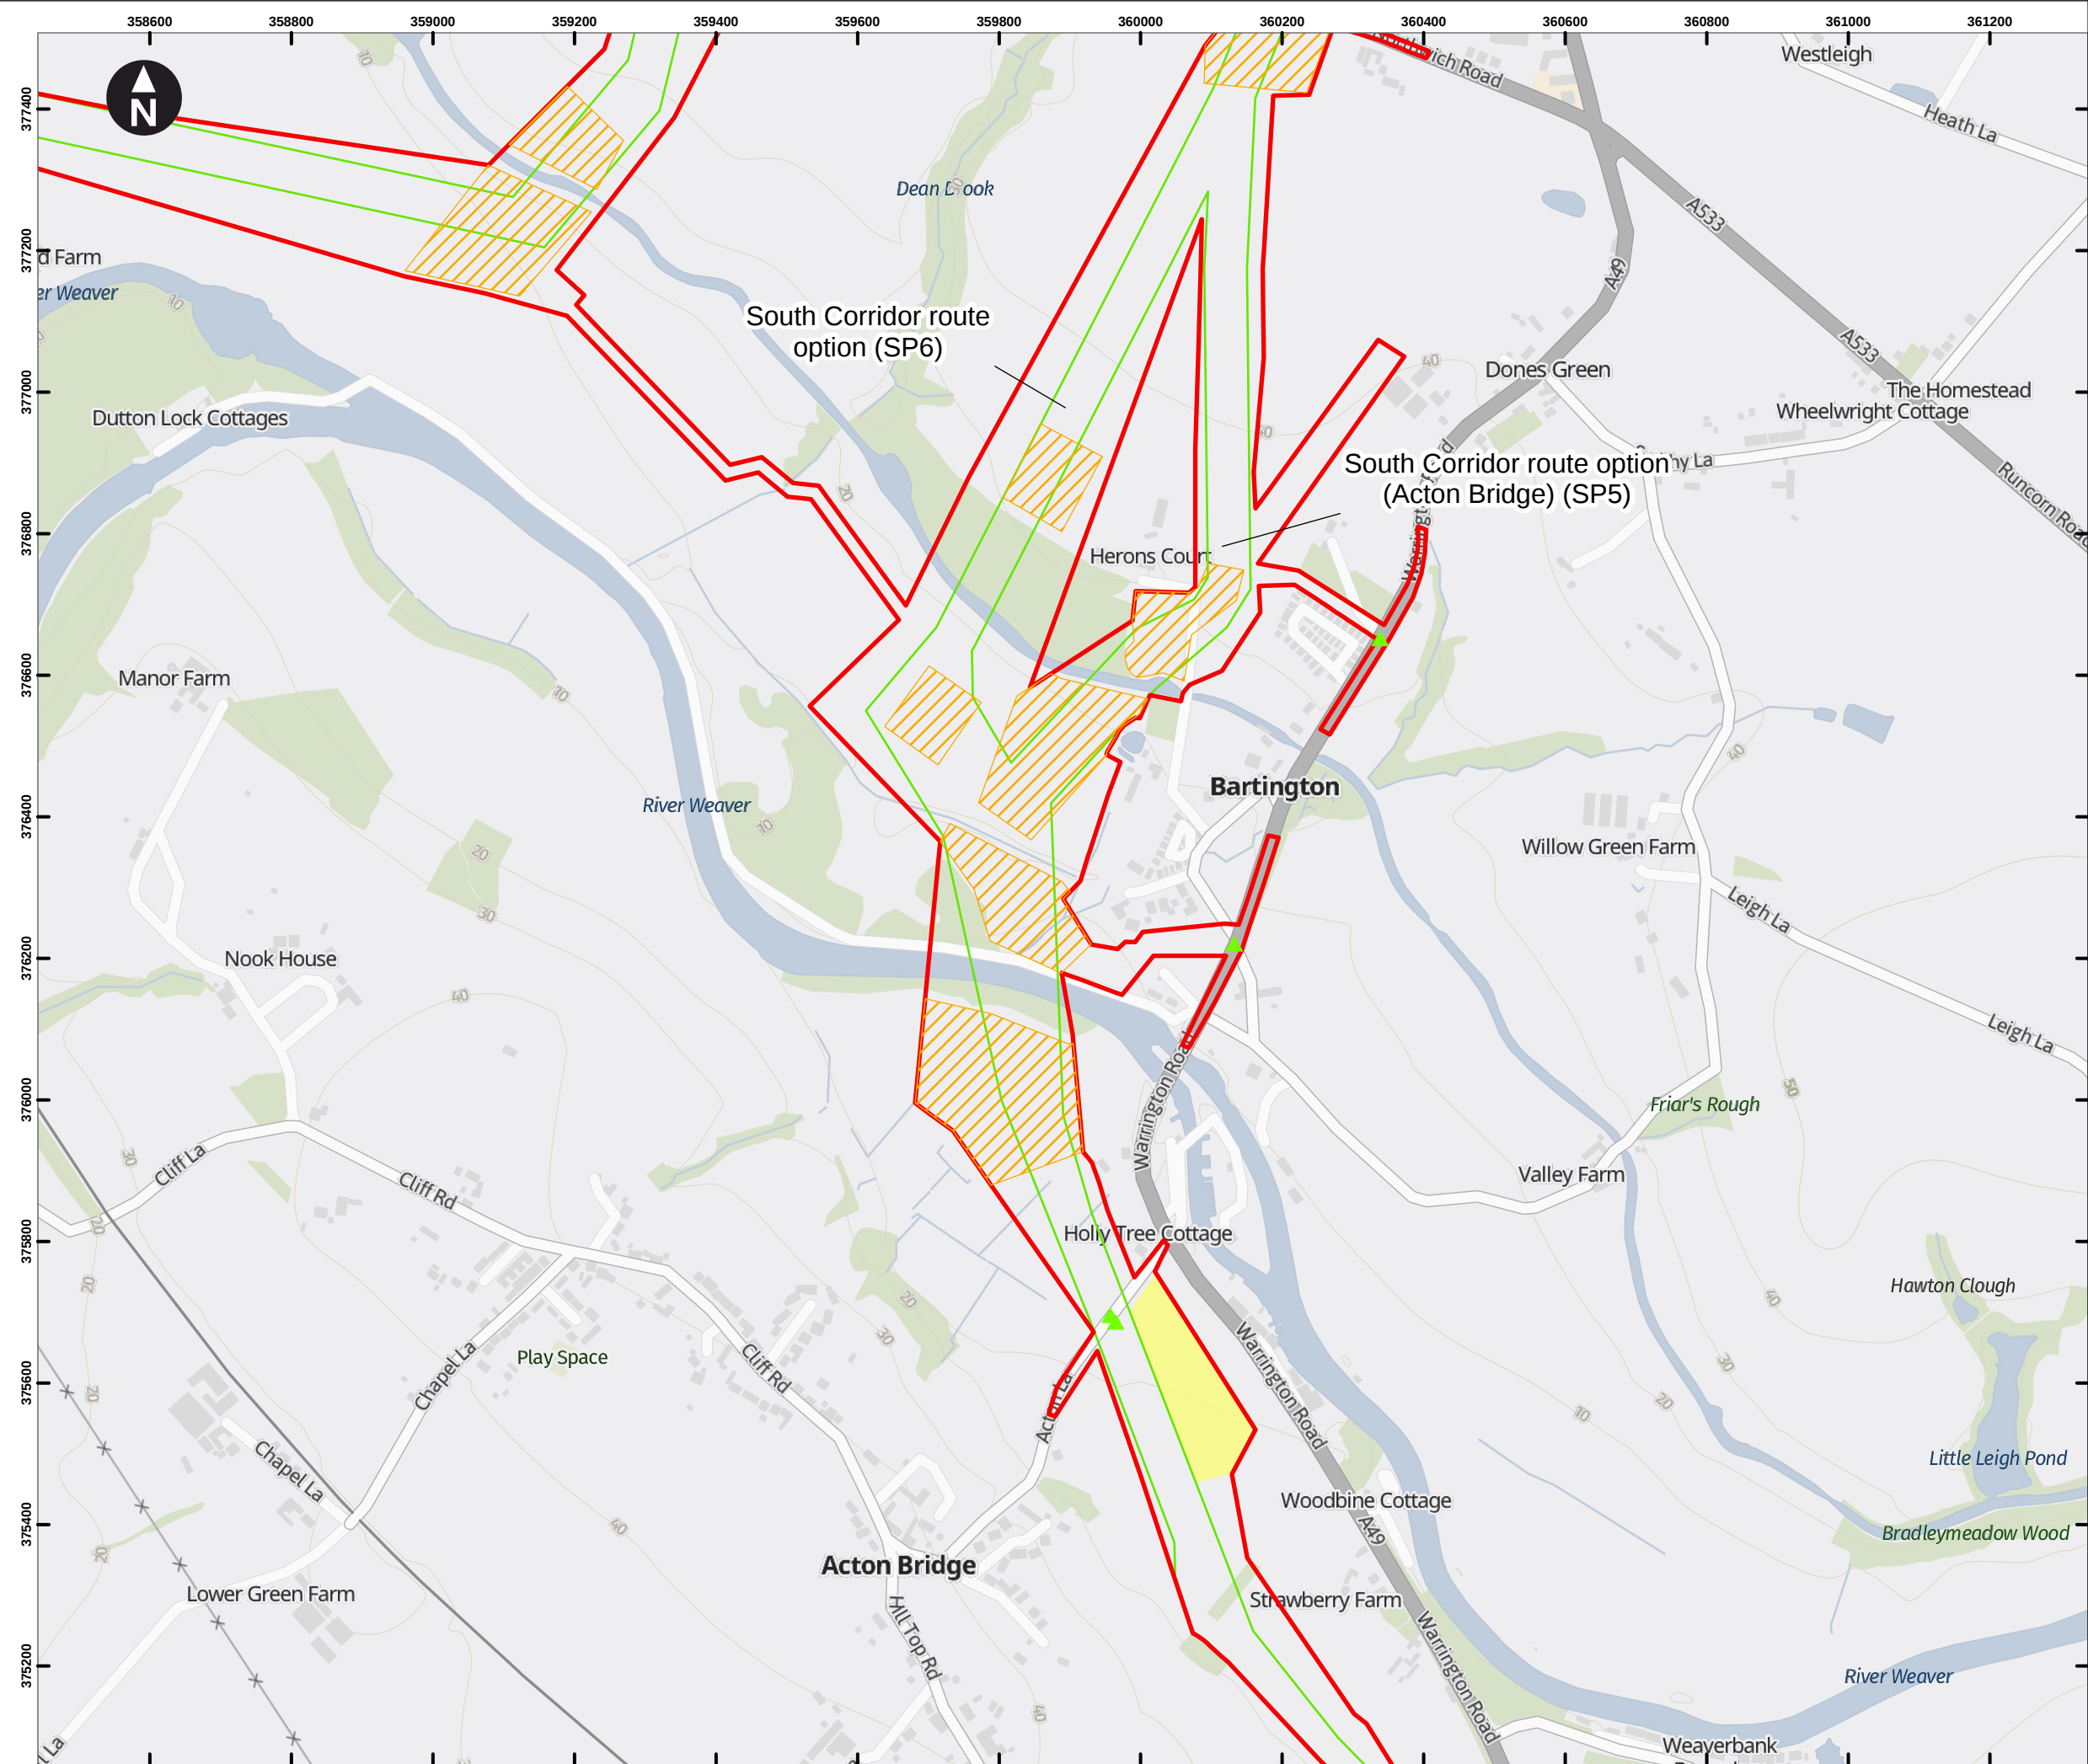

Key

- Draft Order Limits
- Pipeline Limits of Deviation
- Hydrogen Above Ground Installation Limits of Deviation
- Block Valve Installation Limits of Deviation
- Pigging Area Limits of Deviation
- HAGI Temporary Construction Compounds
- Block Valve Installation Temporary Compounds
- Pigging Area Temporary Construction Compounds
- Potential Trenchless Crossing Compounds
- Material Storage Areas
- Permanent Access

Access point

- Construction Access (Light Vehicles & Heavy Goods Vehicles)
- Light Construction Access (Light Vehicles Only)

Note: Spurs that do not show a working width will be works within the highway.

Note 1: HAGI Temporary Construction Compound co-located with Potential Trenchless Crossing Compound.

Note 2: The HAGI location at the Hydrogen Storage Facility has been assessed to be included within the HAGI Limit of Deviation, which includes the HAGI Temporary Construction Compound.

0 100 200 300 400 m

Scale at A3: 1:9,000

Contains OS data © Crown Copyright and database right 2023
Contains data from OS Zoomstack

Client


Cadent

HyNet North West Hydrogen Pipeline Project
Draft Environmental Statement
Chapter 2: The Project

**Figure 2.2
Draft Plans for Consultation
South Corridor
Sheet: 31 of 38**

October 2024

wsp

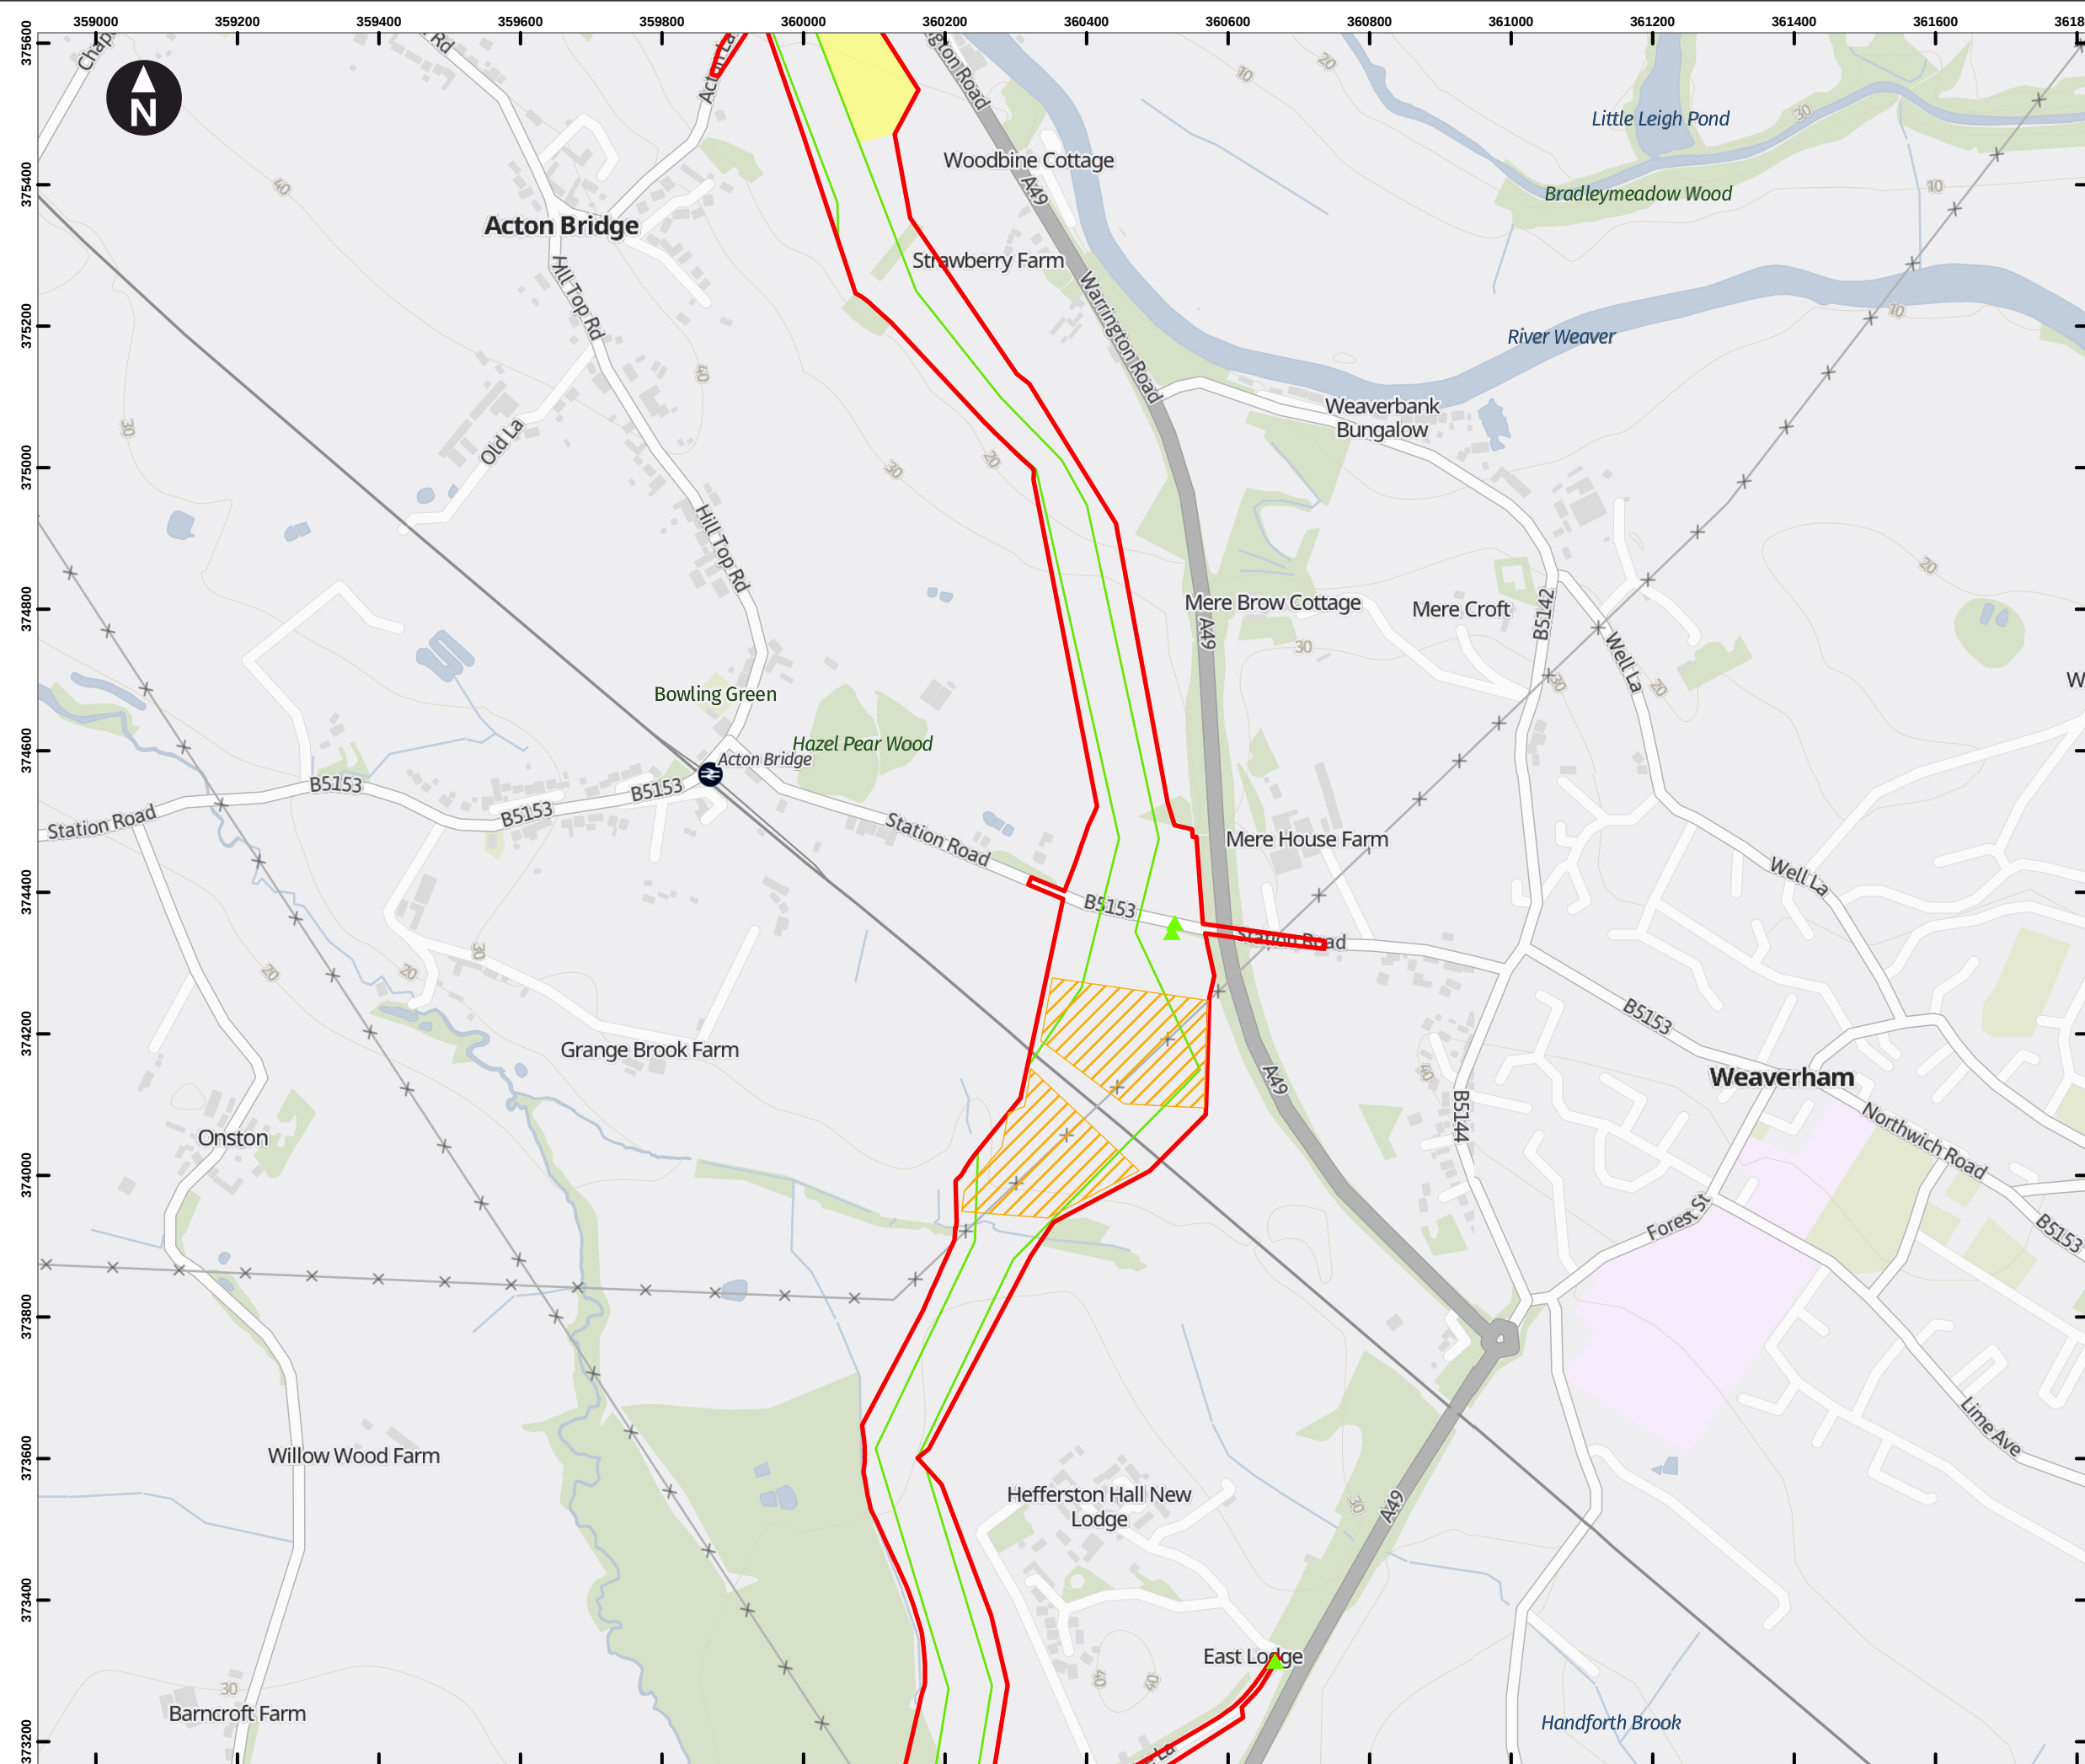

Key

- Draft Order Limits
- Pipeline Limits of Deviation
- Hydrogen Above Ground Installation Limits of Deviation
- Block Valve Installation Limits of Deviation
- Pigging Area Limits of Deviation
- HAGI Temporary Construction Compounds
- Block Valve Installation Temporary Compounds
- Pigging Area Temporary Construction Compounds
- Potential Trenchless Crossing Compounds
- Material Storage Areas
- Permanent Access

Access point

- Construction Access (Light Vehicles & Heavy Goods Vehicles)
- Light Construction Access (Light Vehicles Only)

Note: Spurs that do not show a working width will be works within the highway.

Note 1: HAGI Temporary Construction Compound co-located with Potential Trenchless Crossing Compound.

Note 2: The HAGI location at the Hydrogen Storage Facility has been assessed to be included within the HAGI Limit of Deviation, which includes the HAGI Temporary Construction Compound.

0 100 200 300 400 m

Scale at A3: 1:9,000


Contains OS data © Crown Copyright and database right 2023
Contains data from OS Zoomstack

Client

HyNet North West Hydrogen Pipeline Project
Draft Environmental Statement
Chapter 2: The Project

Figure 2.2
Draft Plans for Consultation
South Corridor
Sheet: 32 of 38

October 2024

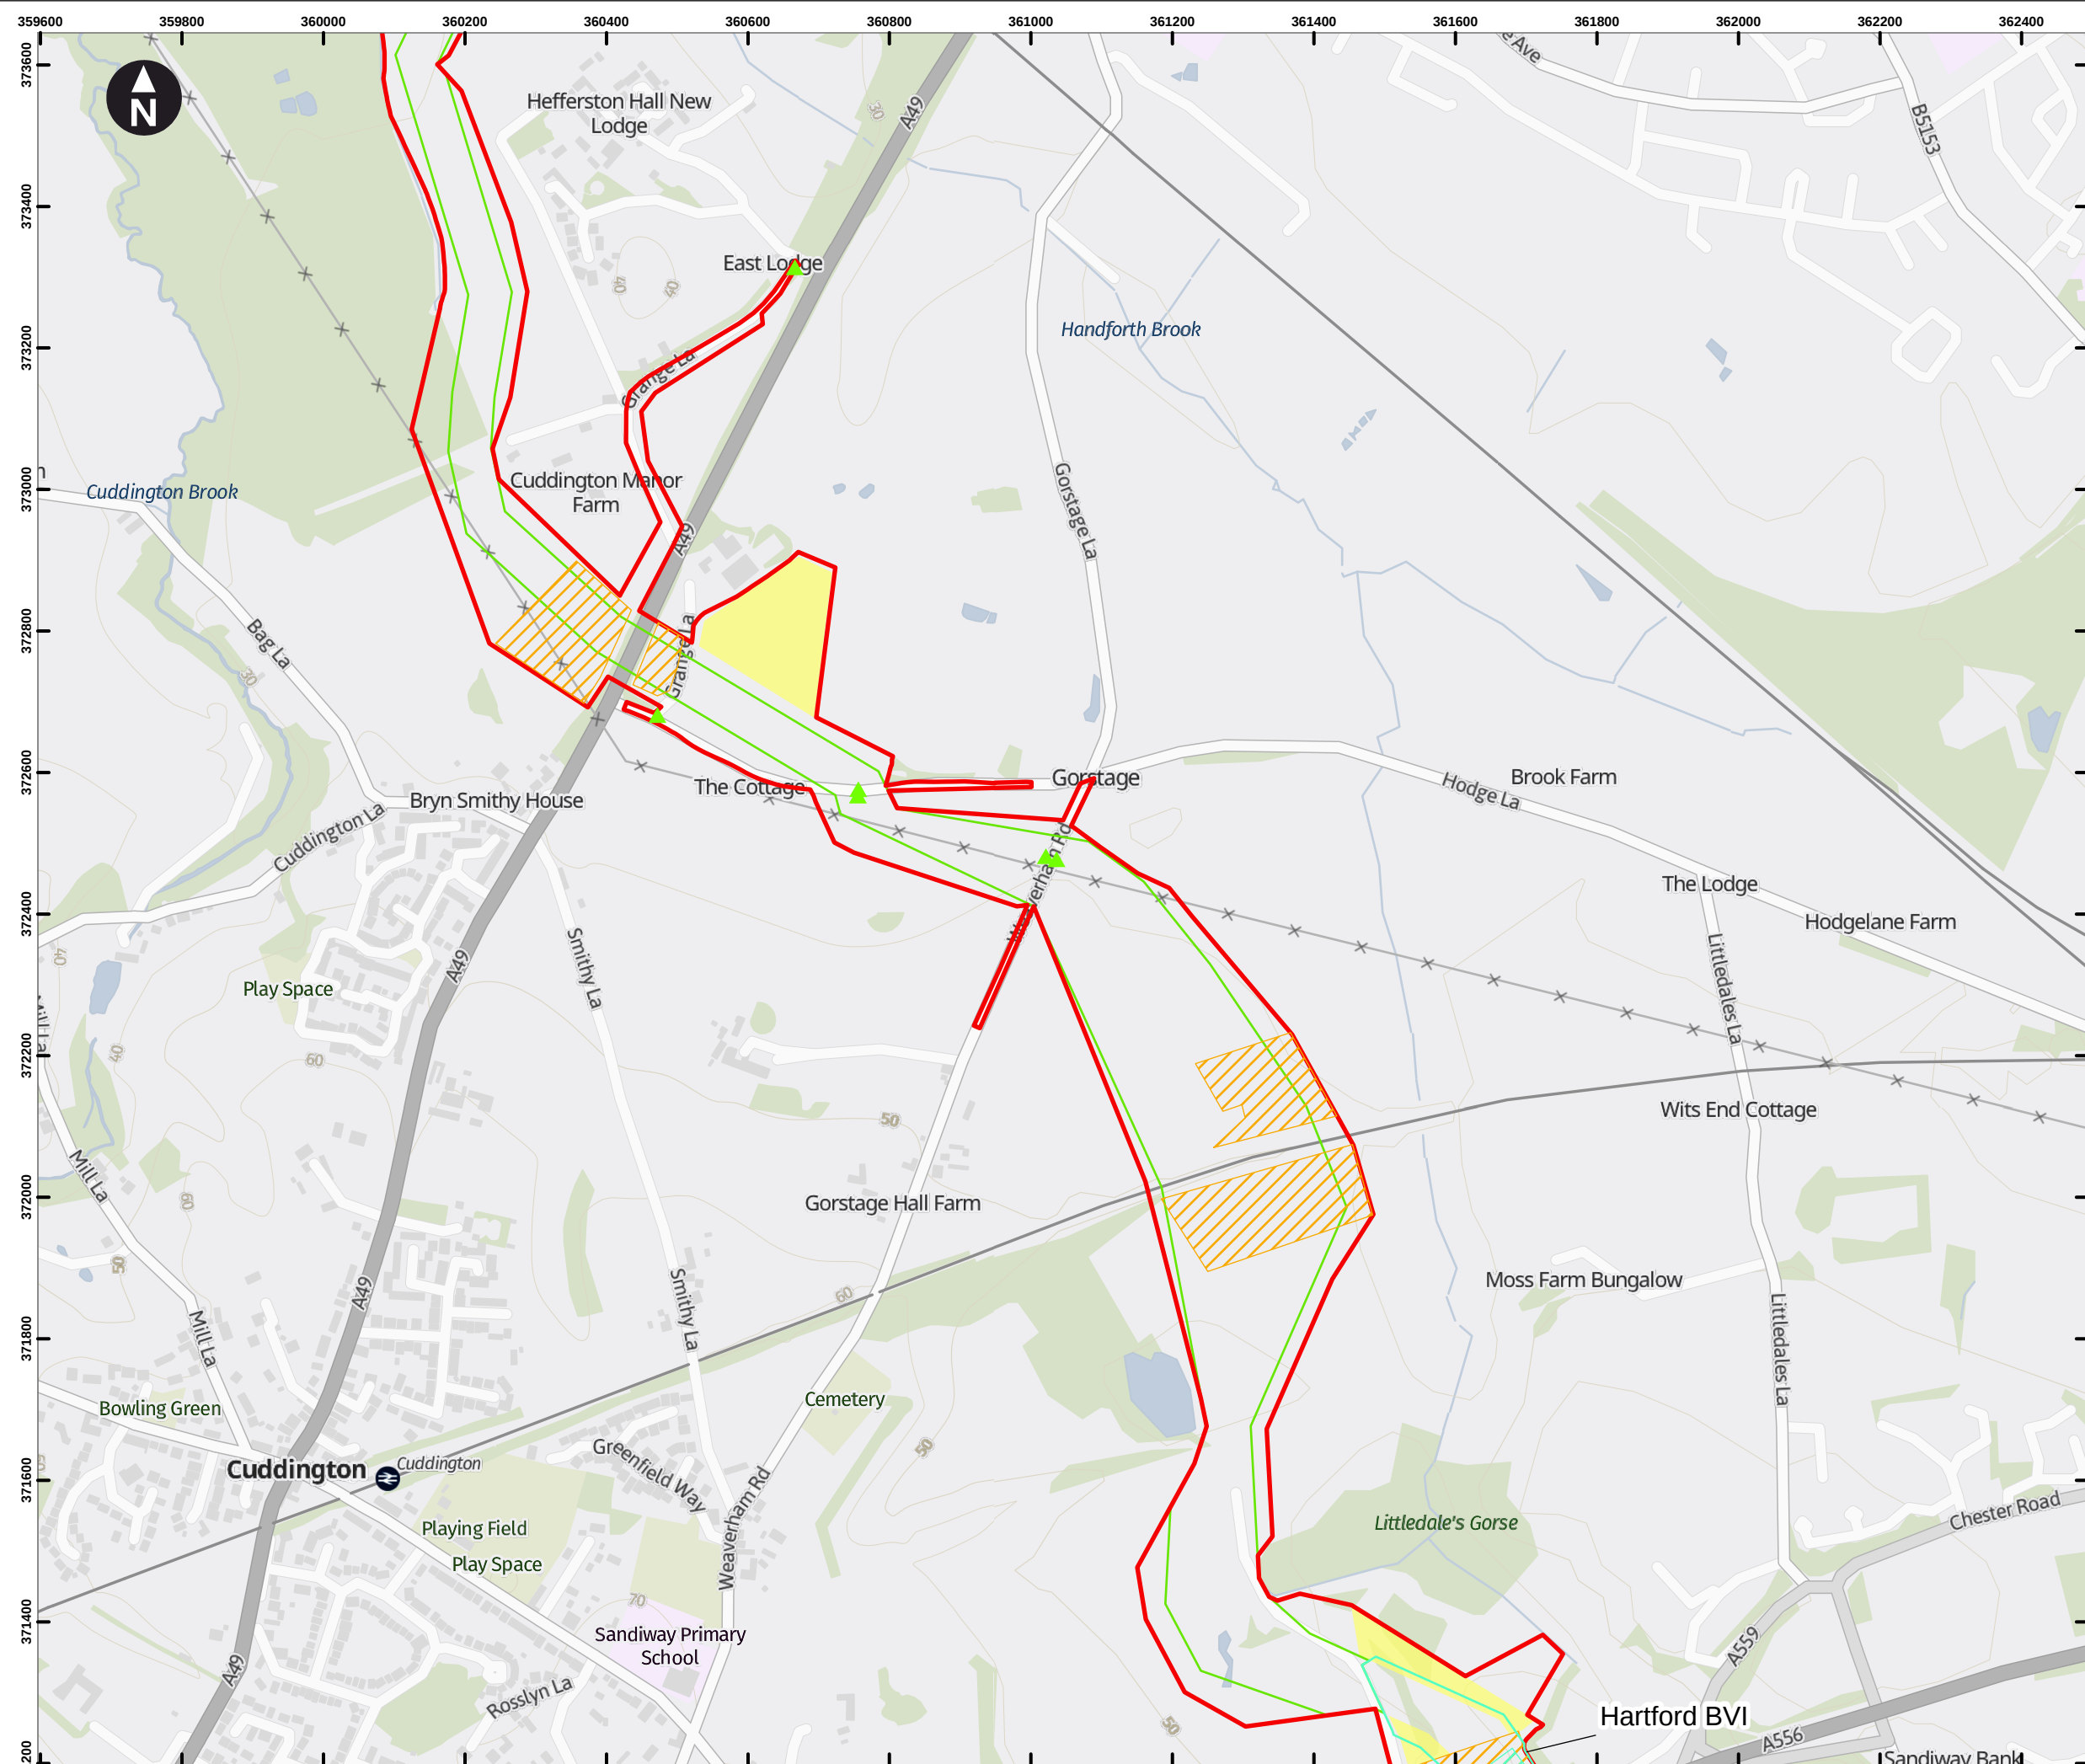

Key

- Draft Order Limits
- Pipeline Limits of Deviation
- Hydrogen Above Ground Installation Limits of Deviation
- Block Valve Installation Limits of Deviation
- Piggering Area Limits of Deviation
- HAGI Temporary Construction Compounds
- Block Valve Installation Temporary Compounds
- Piggering Area Temporary Construction Compounds
- Potential Trenchless Crossing Compounds
- Material Storage Areas
- Permanent Access

Access point

- Construction Access (Light Vehicles & Heavy Goods Vehicles)
- Light Construction Access (Light Vehicles Only)

Note: Spurs that do not show a working width will be works within the highway.

Note 1: HAGI Temporary Construction Compound co-located with Potential Trenchless Crossing Compound.

Note 2: The HAGI location at the Hydrogen Storage Facility has been assessed to be included within the HAGI Limit of Deviation, which includes the HAGI Temporary Construction Compound.

0 100 200 300 400 m

Scale at A3: 1:9,000


Contains OS data © Crown Copyright and database right 2023
Contains data from OS Zoomstack

Client

HyNet North West Hydrogen Pipeline Project
Draft Environmental Statement
Chapter 2: The Project

Figure 2.2
Draft Plans for Consultation
South Corridor
Sheet: 33 of 38

October 2024

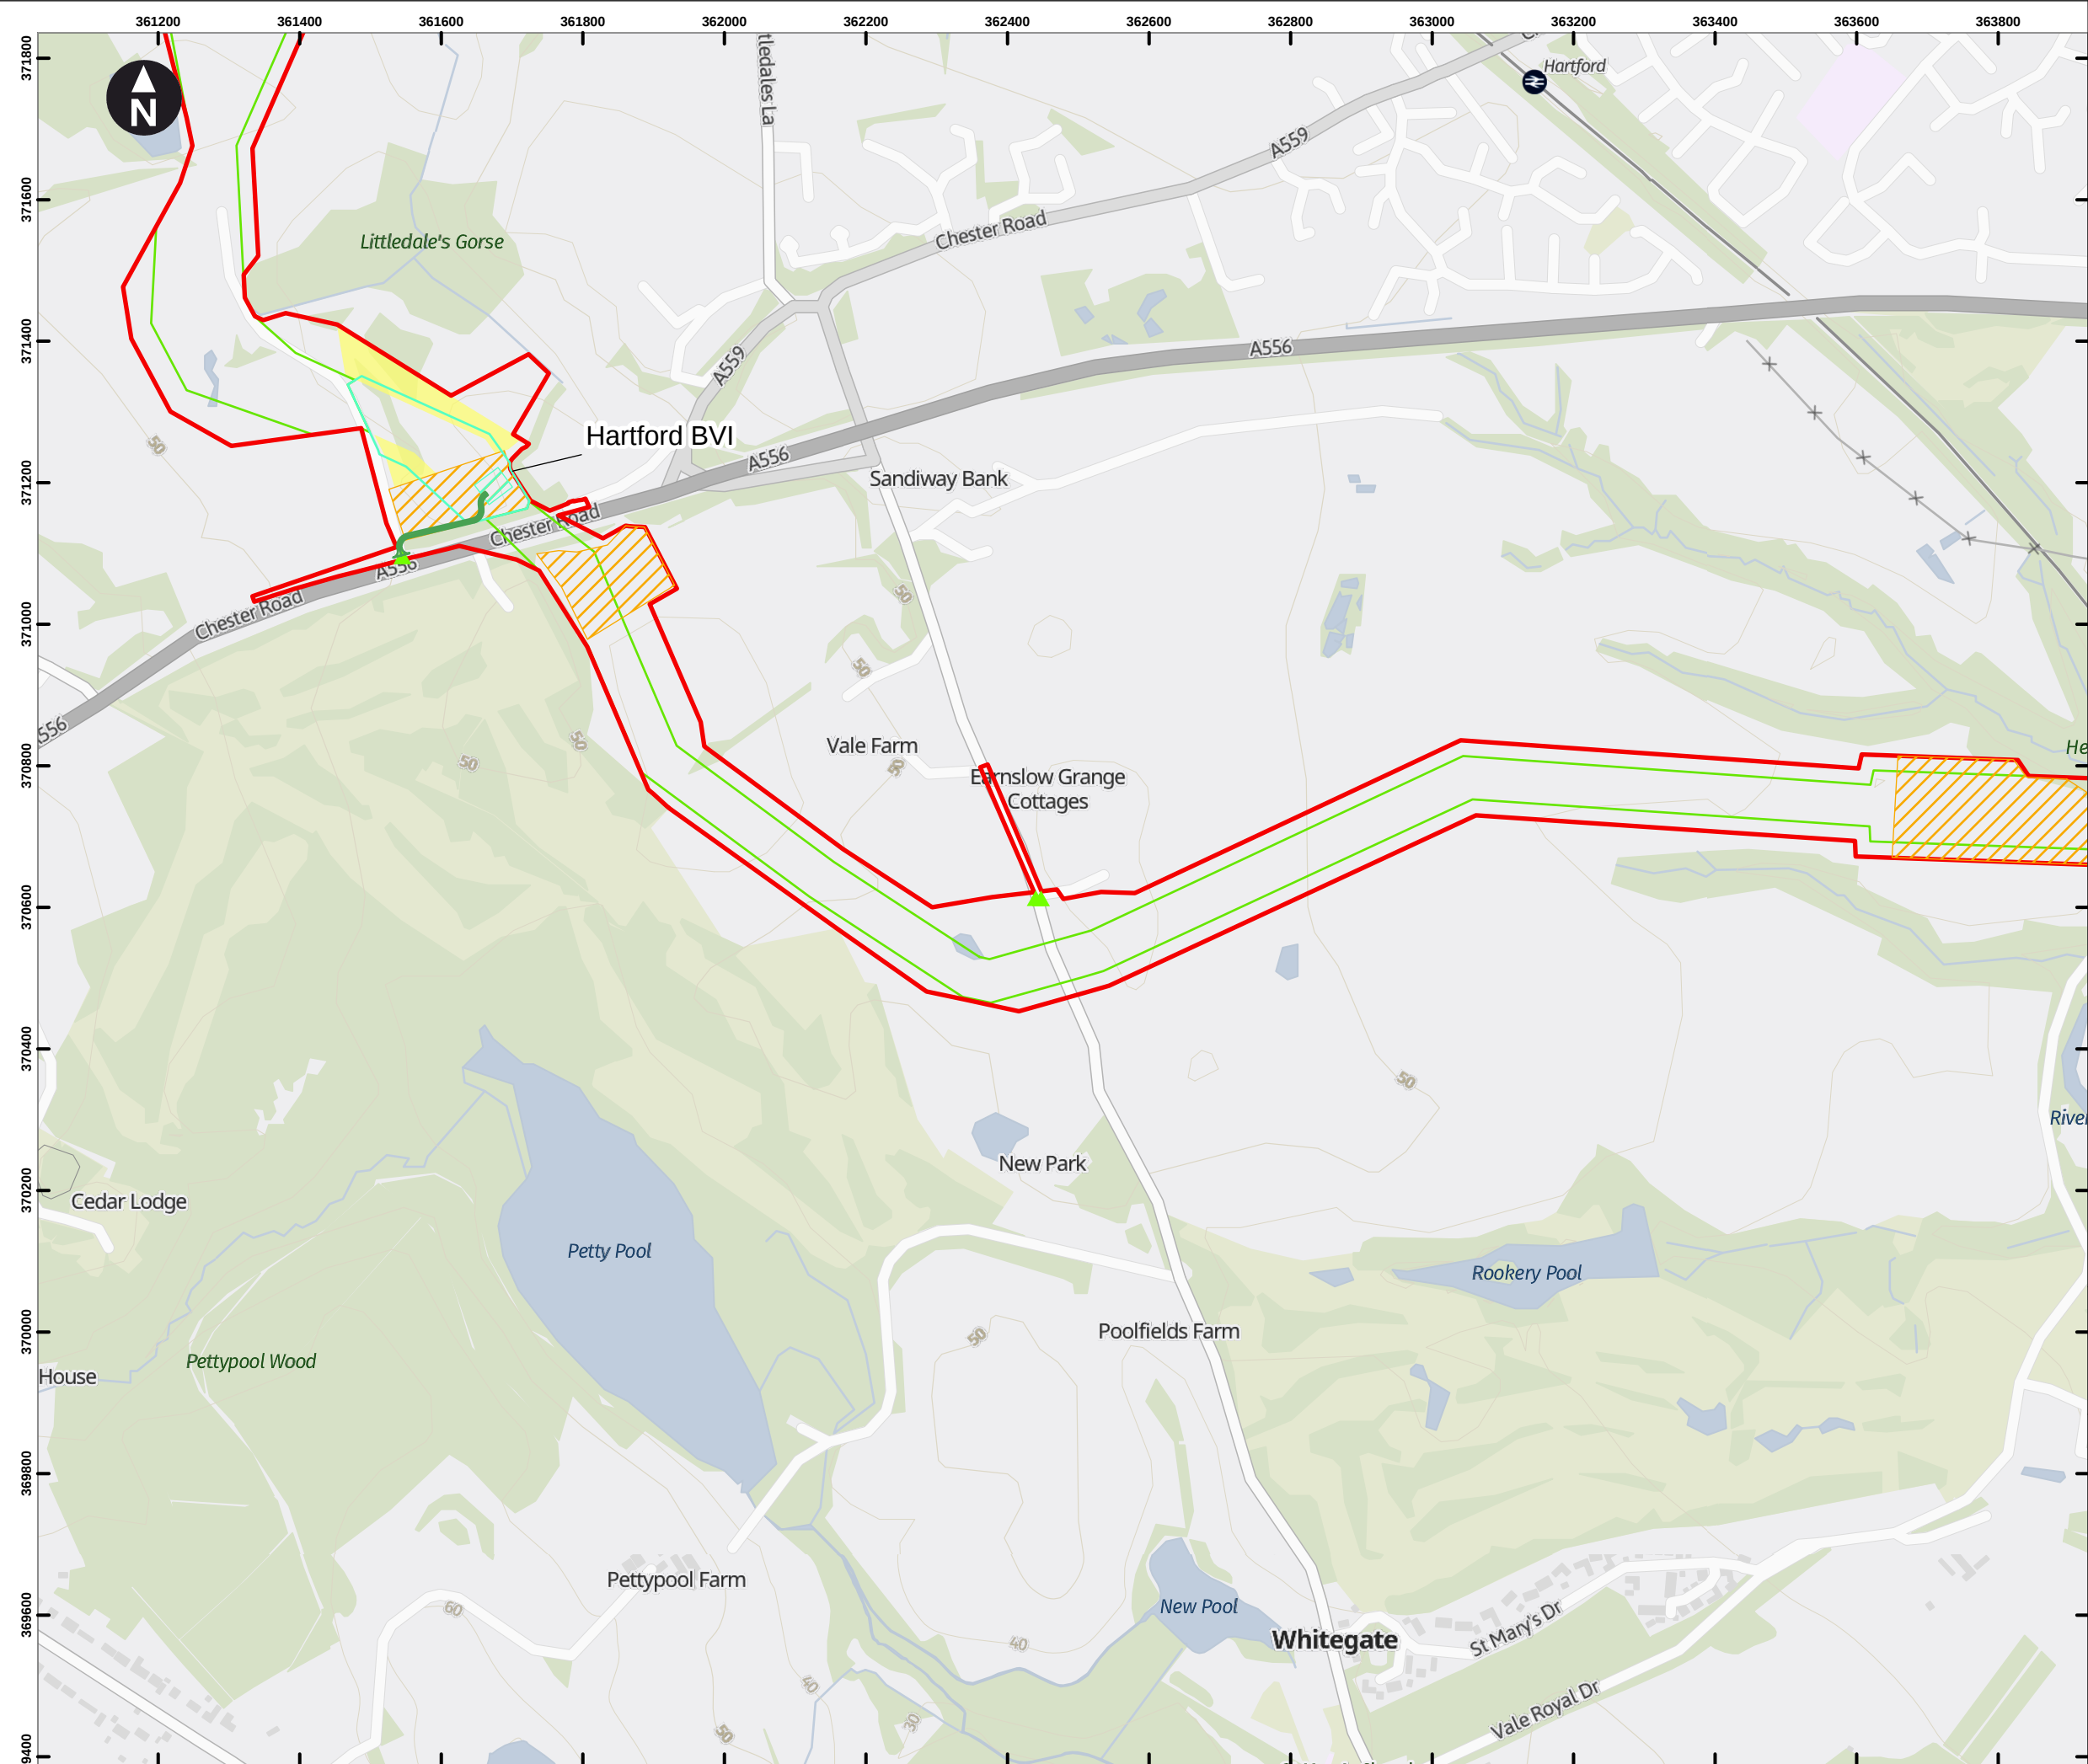

Key

- Draft Order Limits
- Pipeline Limits of Deviation
- Hydrogen Above Ground Installation Limits of Deviation
- Block Valve Installation Limits of Deviation
- Pigging Area Limits of Deviation
- HAGI Temporary Construction Compounds
- Block Valve Installation Temporary Compounds
- Pigging Area Temporary Construction Compounds
- Potential Trenchless Crossing Compounds
- Material Storage Areas
- Permanent Access

Access point

- Construction Access (Light Vehicles & Heavy Goods Vehicles)
- Light Construction Access (Light Vehicles Only)

Note: Spurs that do not show a working width will be works within the highway.

Note 1: HAGI Temporary Construction Compound co-located with Potential Trenchless Crossing Compound.

Note 2: The HAGI location at the Hydrogen Storage Facility has been assessed to be included within the HAGI Limit of Deviation, which includes the HAGI Temporary Construction Compound.

0 100 200 300 400 m

Scale at A3: 1:9,000

Contains OS data © Crown Copyright and database right 2023
Contains data from OS Zoomstack

Client


Cadent

HyNet North West Hydrogen Pipeline Project
Draft Environmental Statement
Chapter 2: The Project

**Figure 2.2
Draft Plans for Consultation
South Corridor
Sheet: 34 of 38**

wsp

October 2024

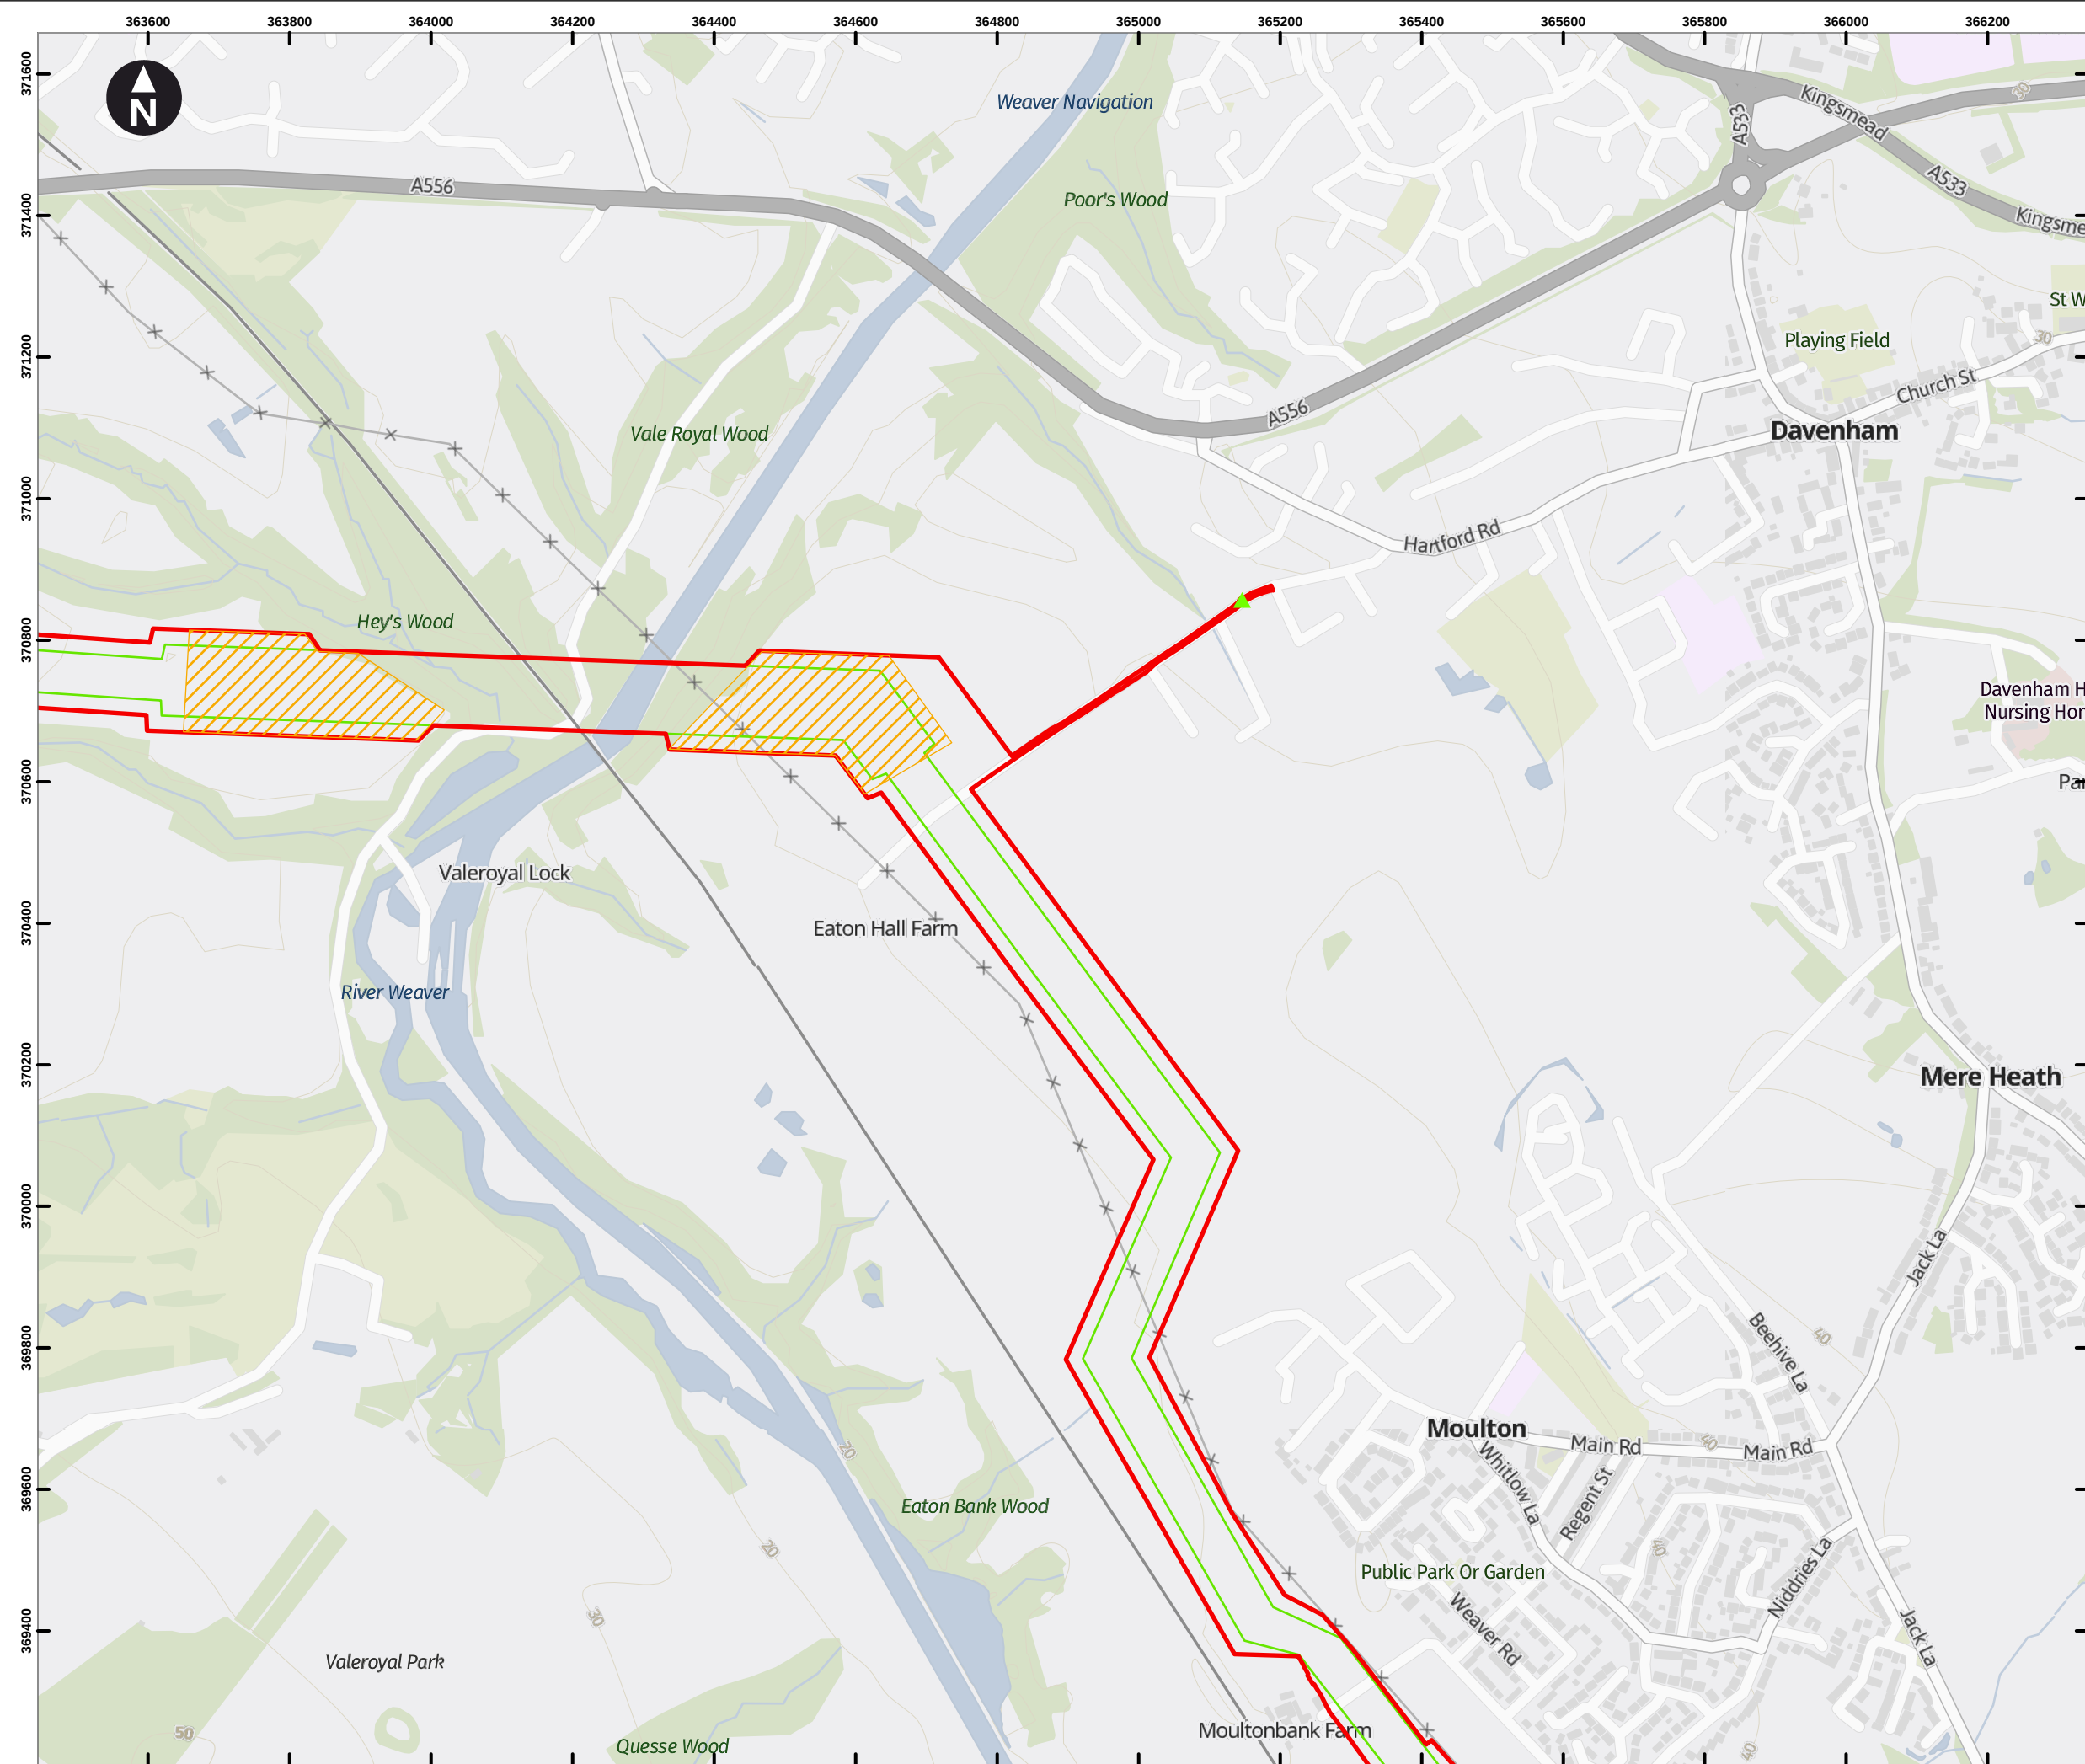

Key

- Draft Order Limits
- Pipeline Limits of Deviation
- Hydrogen Above Ground Installation Limits of Deviation
- Block Valve Installation Limits of Deviation
- Pigging Area Limits of Deviation
- HAGI Temporary Construction Compounds
- Block Valve Installation Temporary Compounds
- Pigging Area Temporary Construction Compounds
- Potential Trenchless Crossing Compounds
- Material Storage Areas
- Permanent Access

Access point

- Construction Access (Light Vehicles & Heavy Goods Vehicles)
- Light Construction Access (Light Vehicles Only)

Note: Spurs that do not show a working width will be works within the highway.

Note 1: HAGI Temporary Construction Compound co-located with Potential Trenchless Crossing Compound.

Note 2: The HAGI location at the Hydrogen Storage Facility has been assessed to be included within the HAGI Limit of Deviation, which includes the HAGI Temporary Construction Compound.

0 100 200 300 400 m

Scale at A3: 1:9,000

Contains OS data © Crown Copyright and database right 2023
Contains data from OS Zoomstack

Client


Cadent

HyNet North West Hydrogen Pipeline Project
Draft Environmental Statement
Chapter 2: The Project

**Figure 2.2
Draft Plans for Consultation
South Corridor
Sheet: 35 of 38**

October 2024

wsp

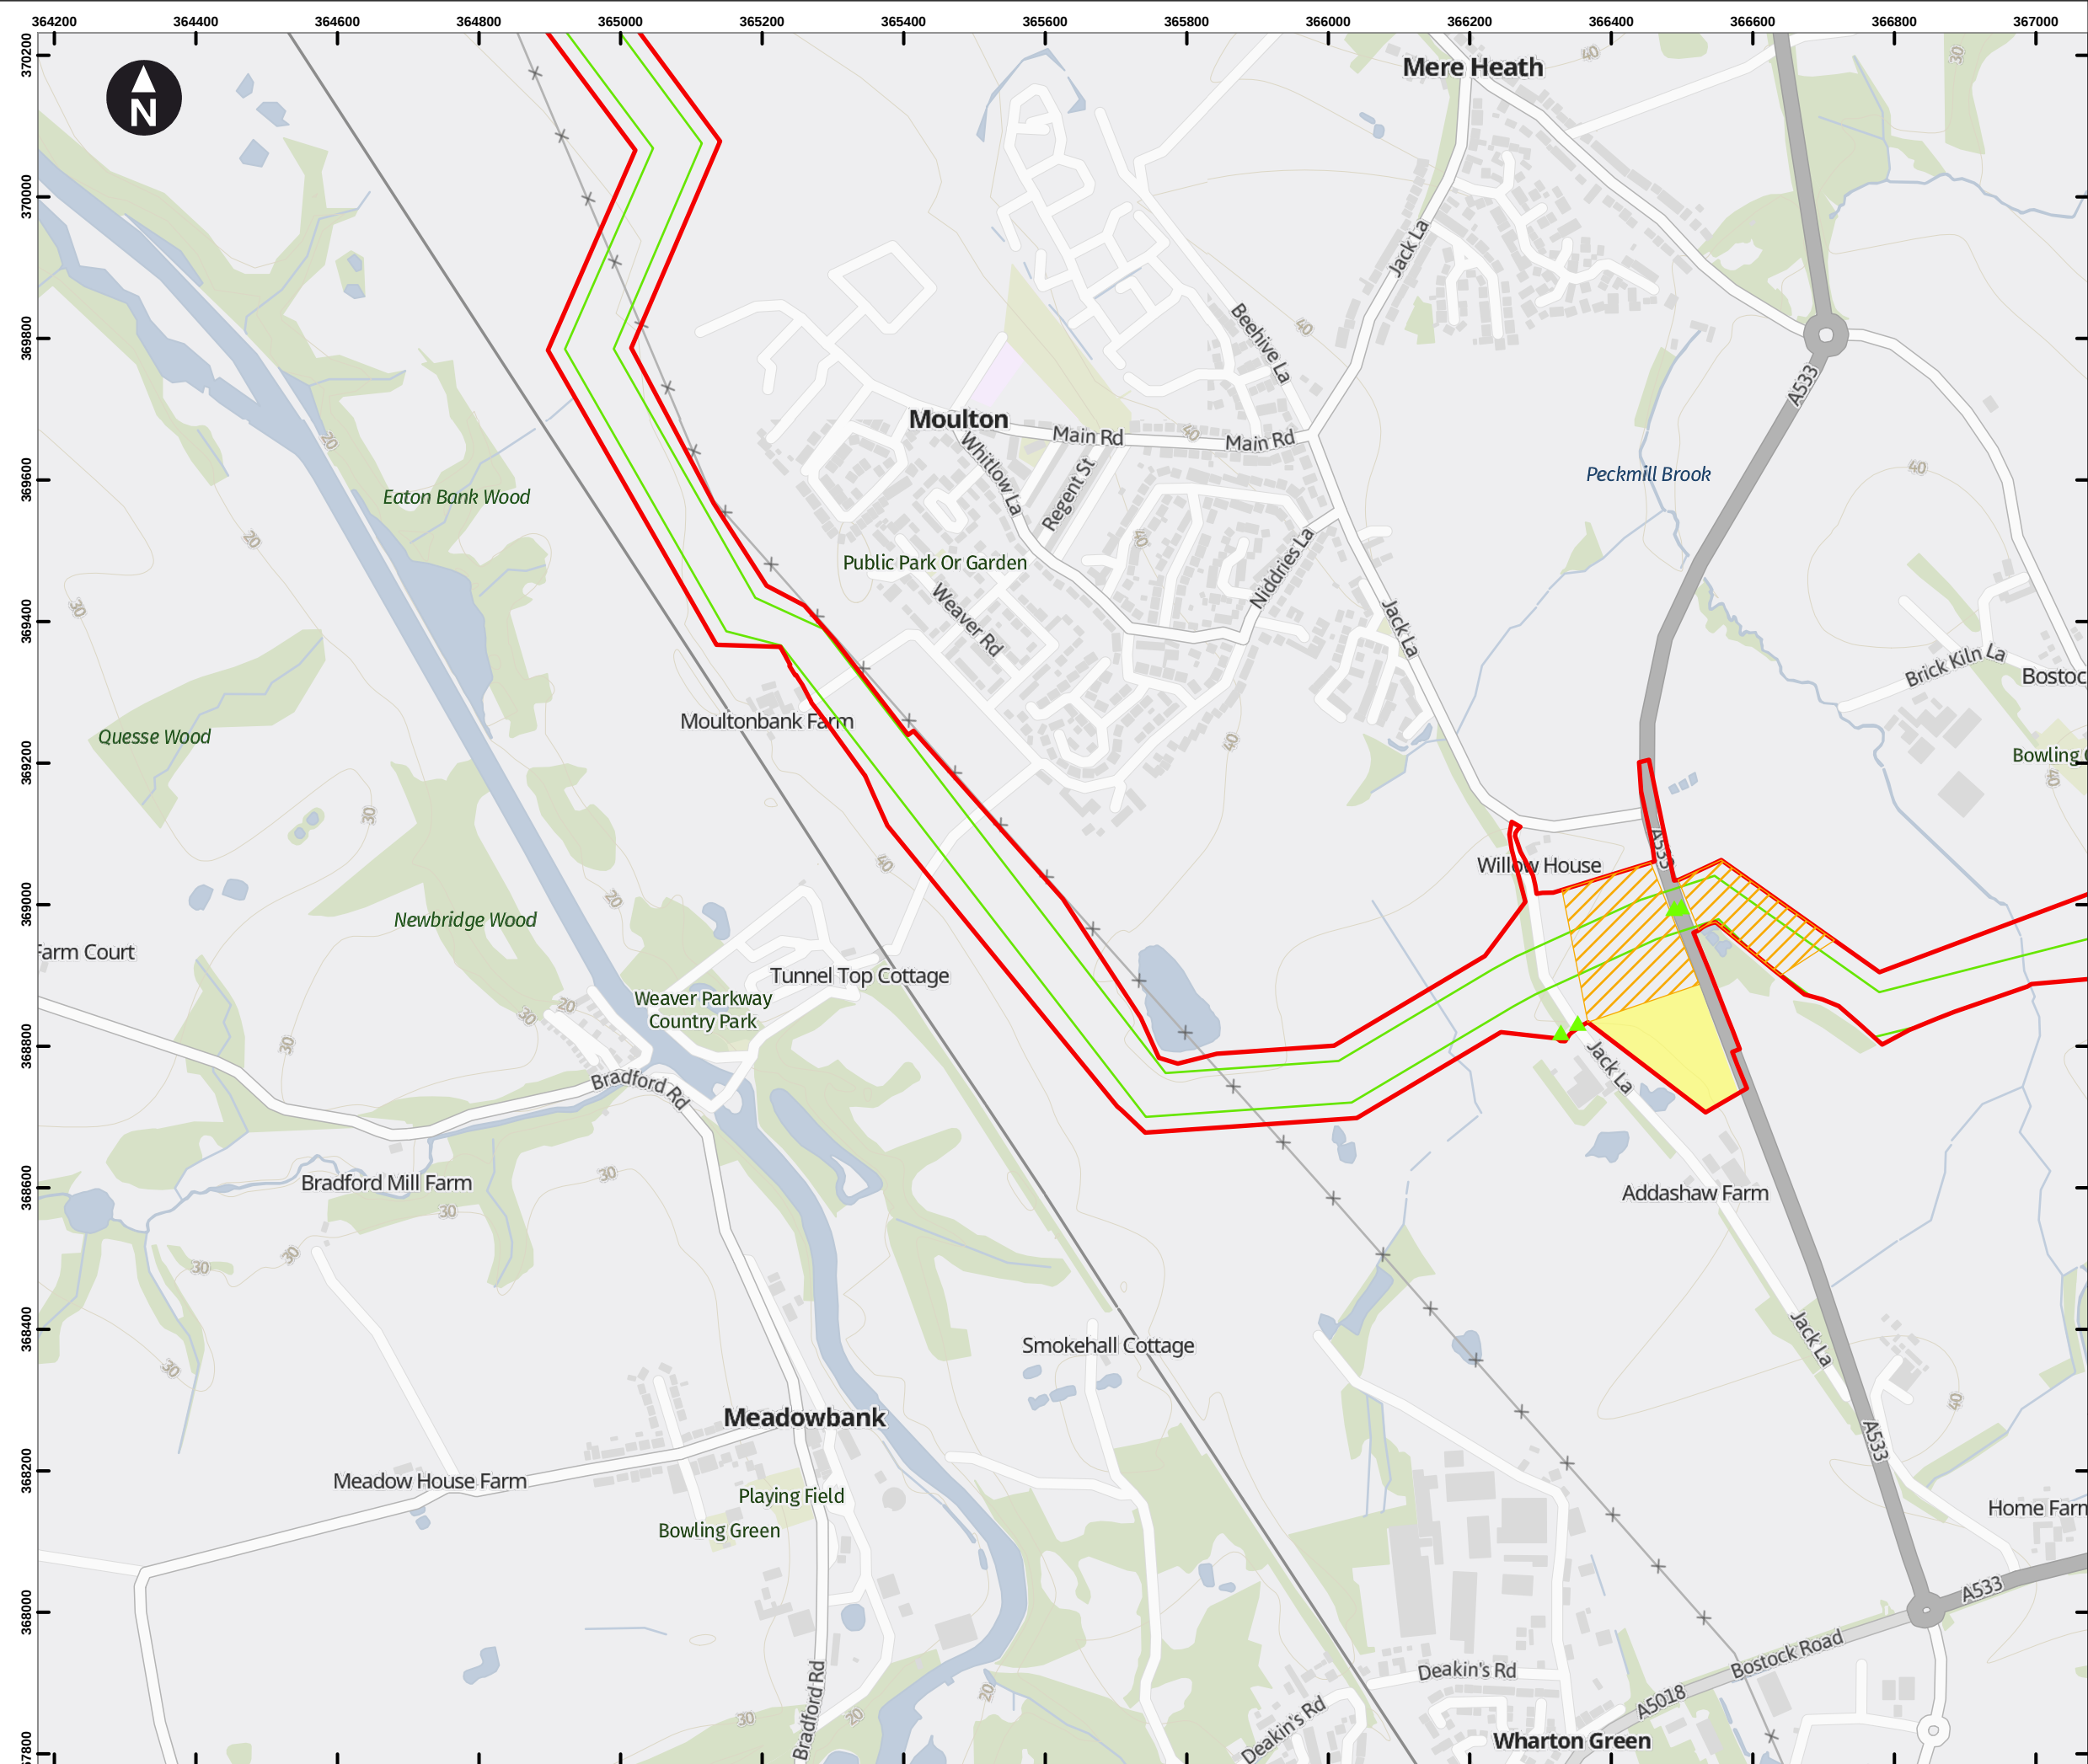

Key

- Draft Order Limits
- Pipeline Limits of Deviation
- Hydrogen Above Ground Installation Limits of Deviation
- Block Valve Installation Limits of Deviation
- Pigging Area Limits of Deviation
- HAGI Temporary Construction Compounds
- Block Valve Installation Temporary Compounds
- Pigging Area Temporary Construction Compounds
- Potential Trenchless Crossing Compounds
- Material Storage Areas
- Permanent Access

Access point

- Construction Access (Light Vehicles & Heavy Goods Vehicles)
- Light Construction Access (Light Vehicles Only)

Note: Spurs that do not show a working width will be works within the highway.

Note 1: HAGI Temporary Construction Compound co-located with Potential Trenchless Crossing Compound.

Note 2: The HAGI location at the Hydrogen Storage Facility has been assessed to be included within the HAGI Limit of Deviation, which includes the HAGI Temporary Construction Compound.

0 100 200 300 400 m

Scale at A3: 1:9,000

Contains OS data © Crown Copyright and database right 2023


Contains data from OS Zoomstack

Client

HyNet North West Hydrogen Pipeline Project
Draft Environmental Statement
Chapter 2: The Project

Figure 2.2
Draft Plans for Consultation
South Corridor
Sheet: 36 of 38

October 2024

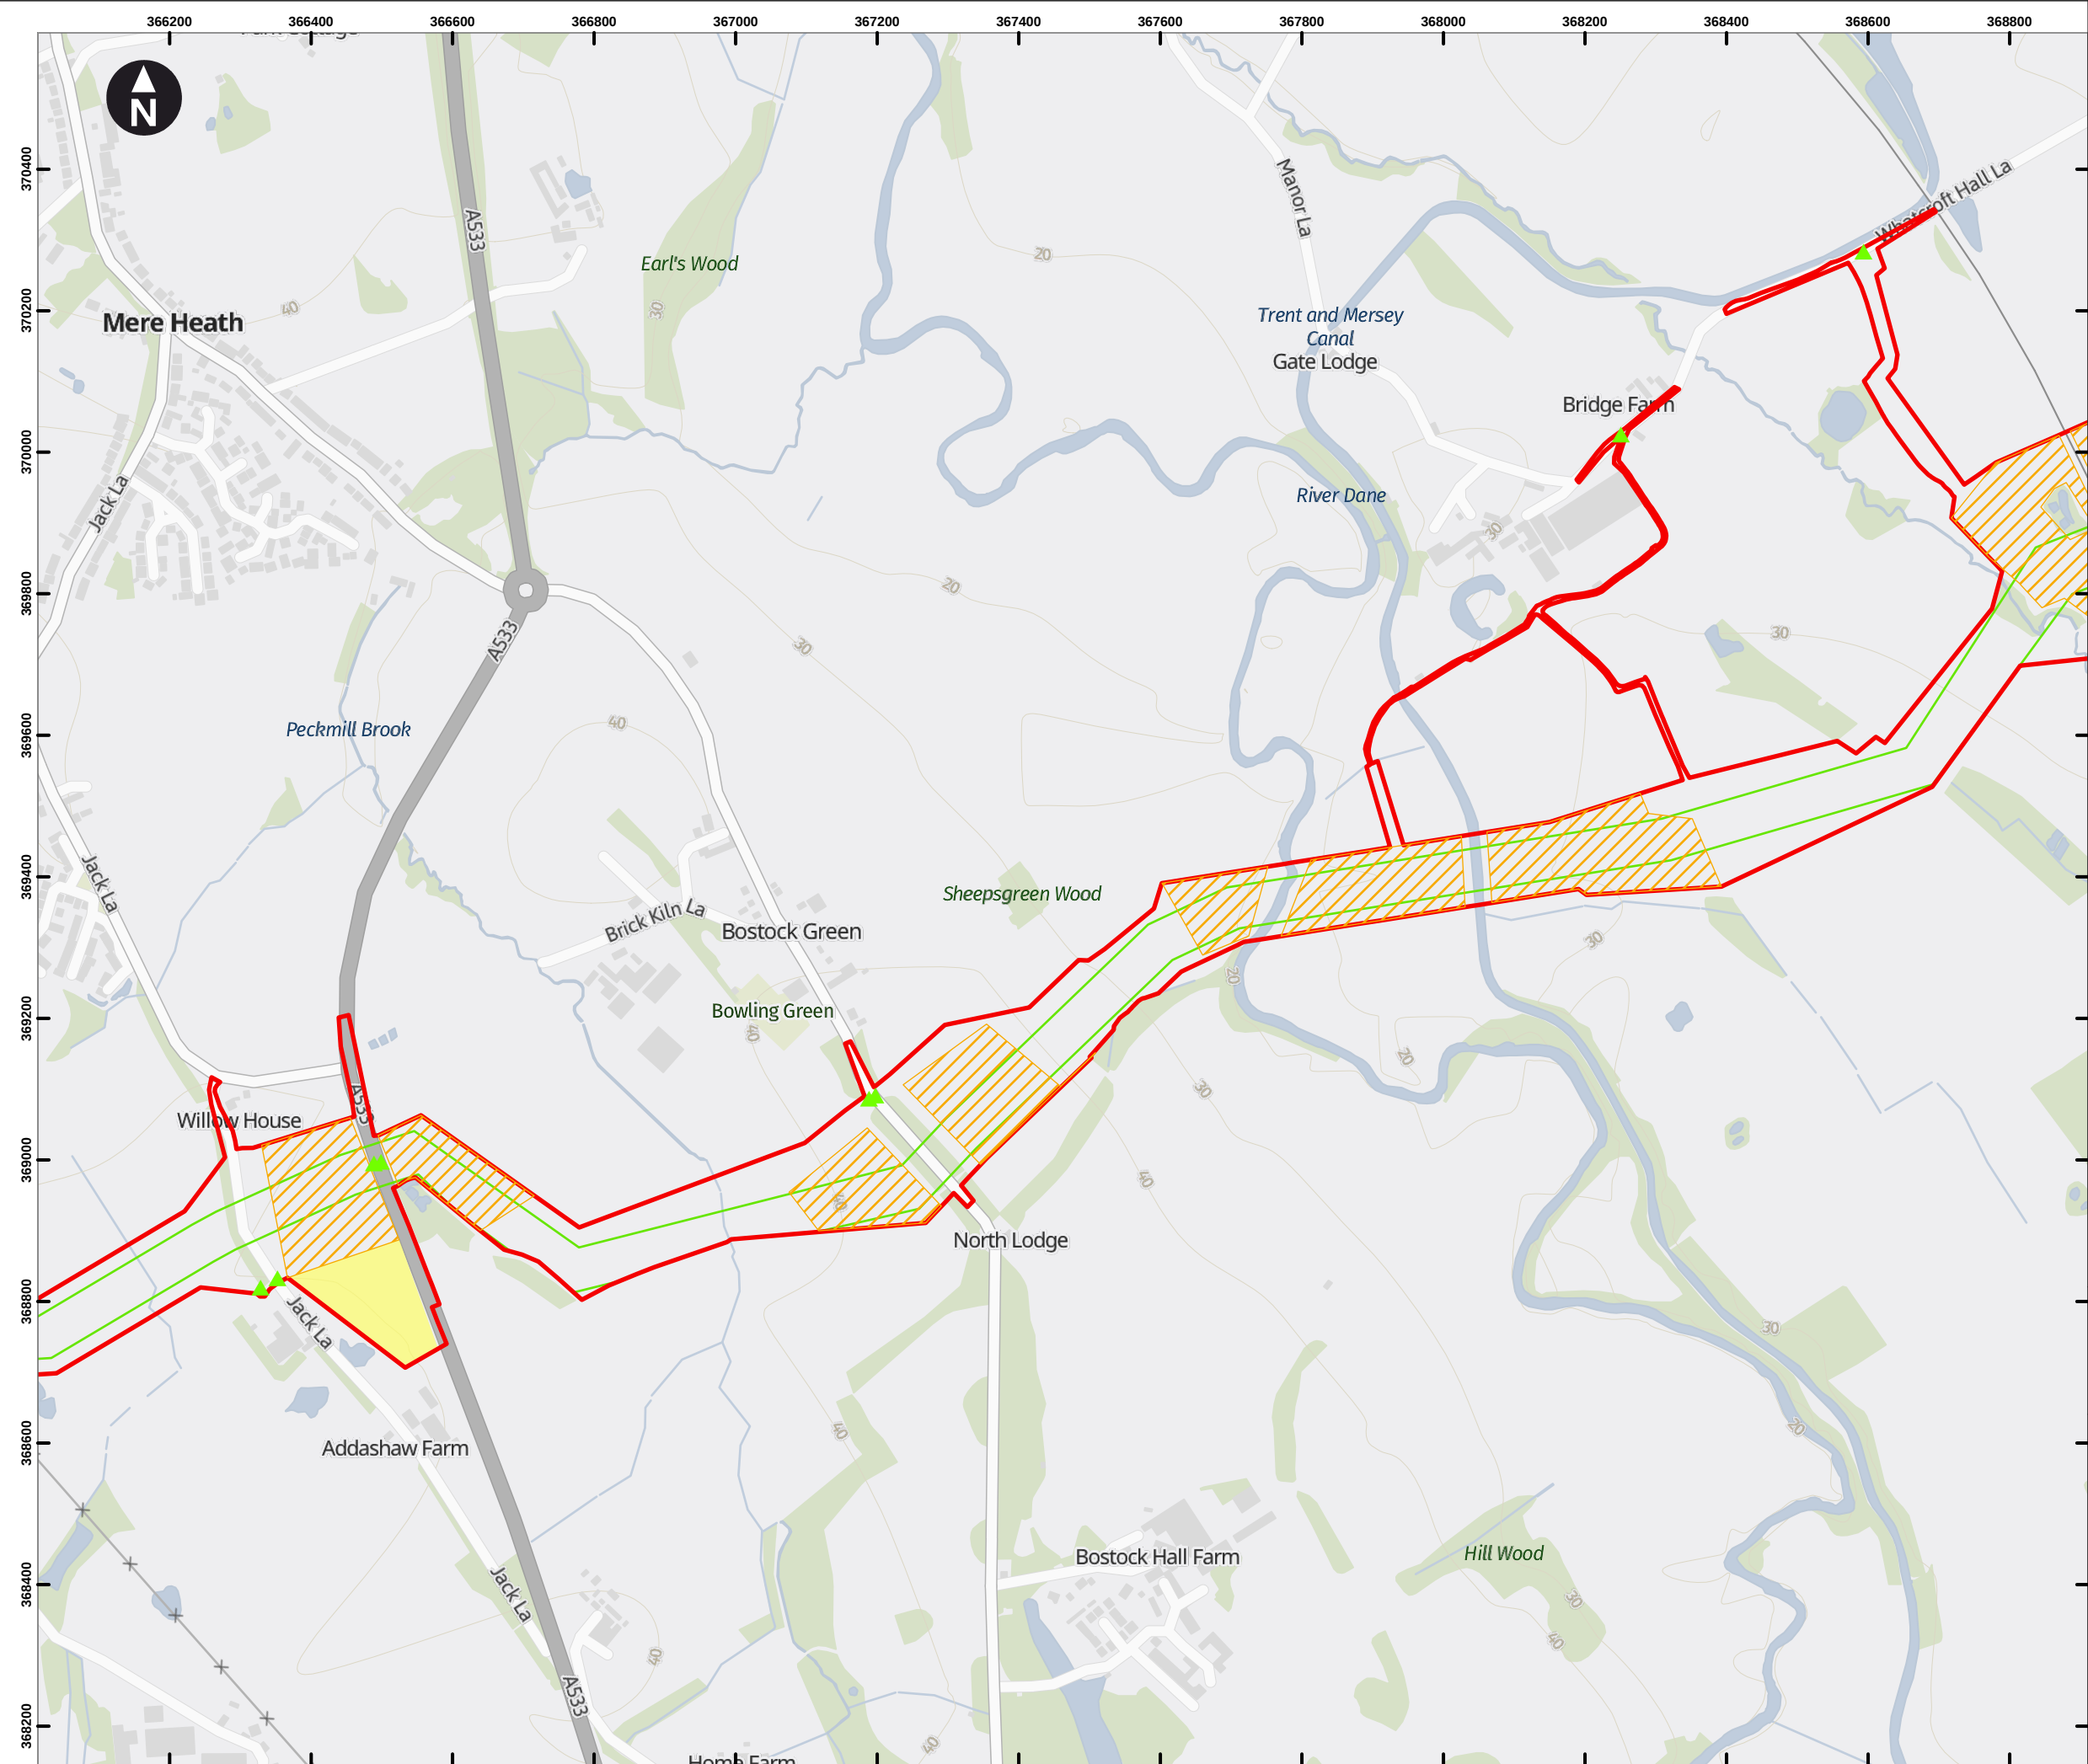

Key

- Draft Order Limits
- Pipeline Limits of Deviation
- Hydrogen Above Ground Installation Limits of Deviation
- Block Valve Installation Limits of Deviation
- Piggings Area Limits of Deviation
- HAGI Temporary Construction Compounds
- Block Valve Installation Temporary Compounds
- Piggings Area Temporary Construction Compounds
- Potential Trenchless Crossing Compounds
- Material Storage Areas
- Permanent Access

Access point

- Construction Access (Light Vehicles & Heavy Goods Vehicles)
- Light Construction Access (Light Vehicles Only)

Note: Spurs that do not show a working width will be works within the highway.

Note 1: HAGI Temporary Construction Compound co-located with Potential Trenchless Crossing Compound.

Note 2: The HAGI location at the Hydrogen Storage Facility has been assessed to be included within the HAGI Limit of Deviation, which includes the HAGI Temporary Construction Compound.

0 100 200 300 400 m

Scale at A3: 1:9,000


Contains OS data © Crown Copyright and database right 2023
Contains data from OS Zoomstack

Client

HyNet North West Hydrogen Pipeline Project
Draft Environmental Statement
Chapter 2: The Project

Figure 2.2
Draft Plans for Consultation
South Corridor
Sheet: 37 of 38

October 2024

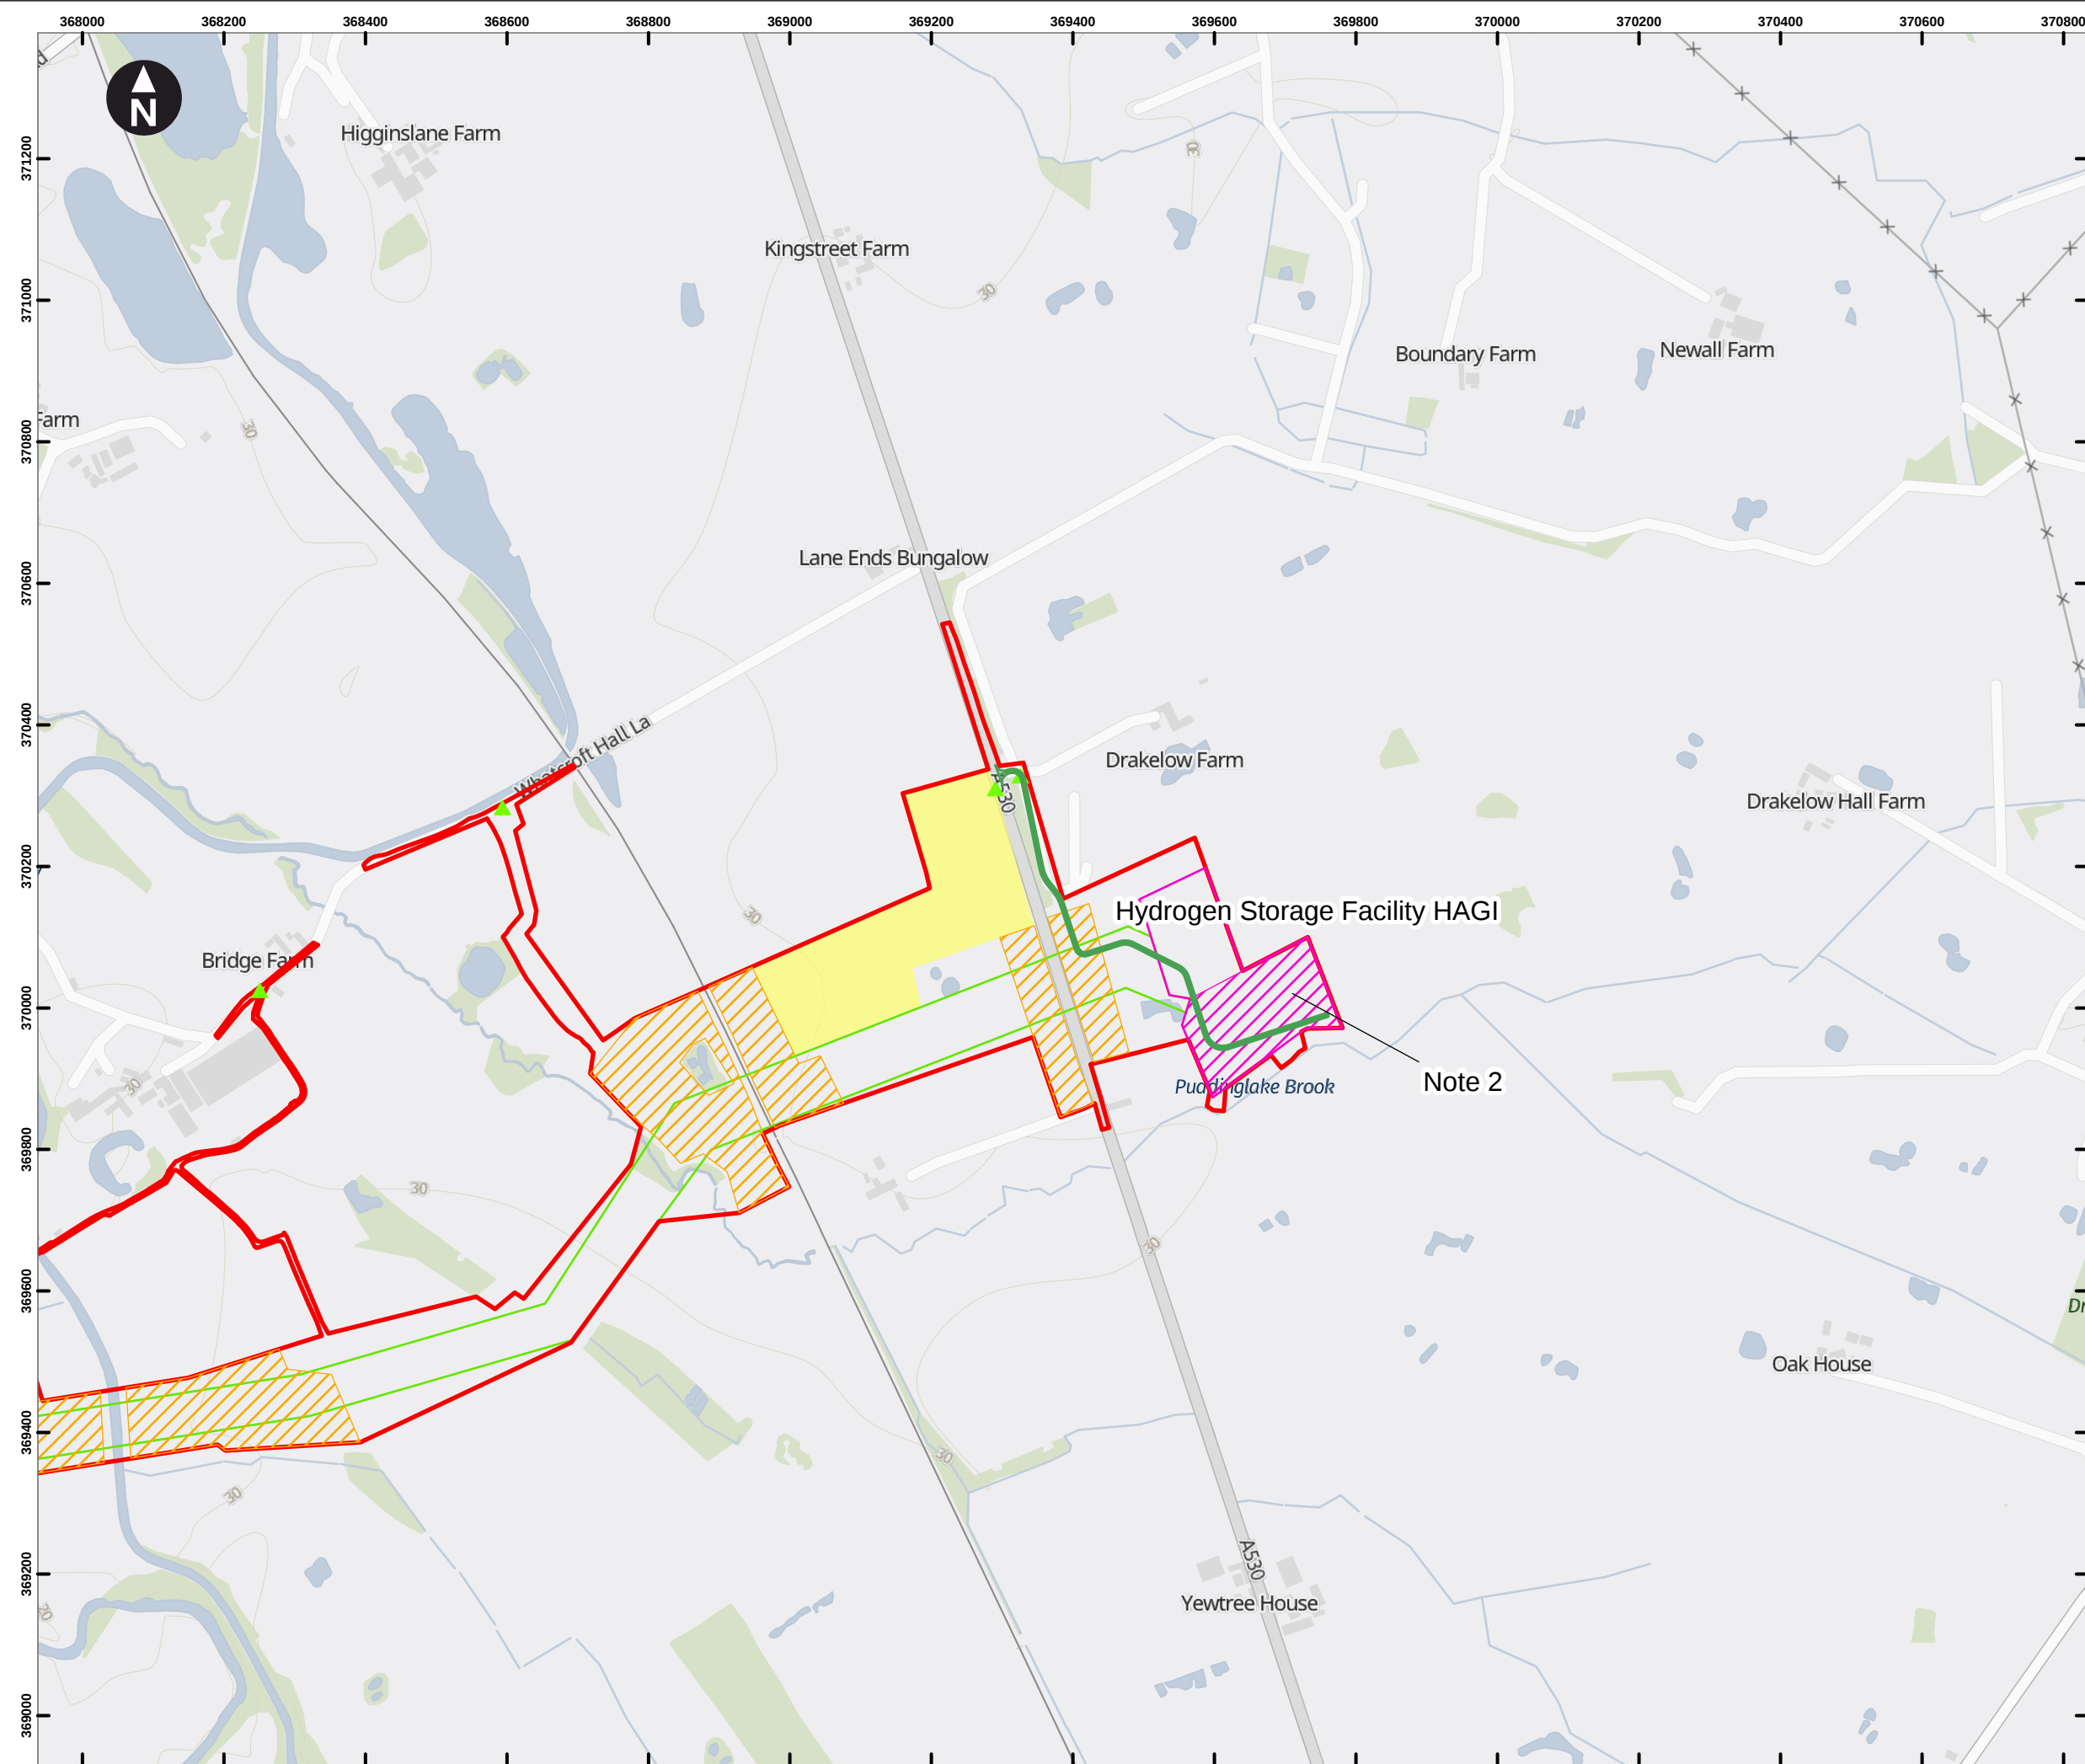

Key

- Draft Order Limits
- Pipeline Limits of Deviation
- Hydrogen Above Ground Installation Limits of Deviation
- Block Valve Installation Limits of Deviation
- Pigging Area Limits of Deviation
- HAGI Temporary Construction Compounds
- Block Valve Installation Temporary Compounds
- Pigging Area Temporary Construction Compounds
- Potential Trenchless Crossing Compounds
- Material Storage Areas
- Permanent Access


Access point

- Construction Access (Light Vehicles & Heavy Goods Vehicles)
- Light Construction Access (Light Vehicles Only)

Note: Spurs that do not show a working width will be works within the highway.

Note 1: HAGI Temporary Construction Compound co-located with Potential Trenchless Crossing Compound.

Note 2: The HAGI location at the Hydrogen Storage Facility has been assessed to be included within the HAGI Limit of Deviation, which includes the HAGI Temporary Construction Compound.

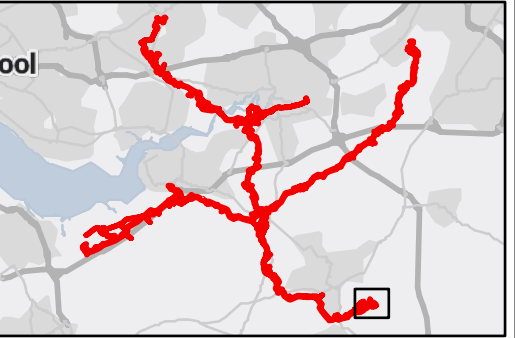

0 100 200 300 400 m

Scale at A3: 1:9,000

Contains OS data © Crown Copyright and database right 2023
Contains data from OS Zoomstack

Client



HyNet North West Hydrogen Pipeline Project
Draft Environmental Statement
Chapter 2: The Project

Figure 2.2
Draft Plans for Consultation
South Corridor
Sheet: 38 of 38



October 2024

HyNet North West Hydrogen Pipeline

Delivering clean growth

Cadent
Your Gas Network