


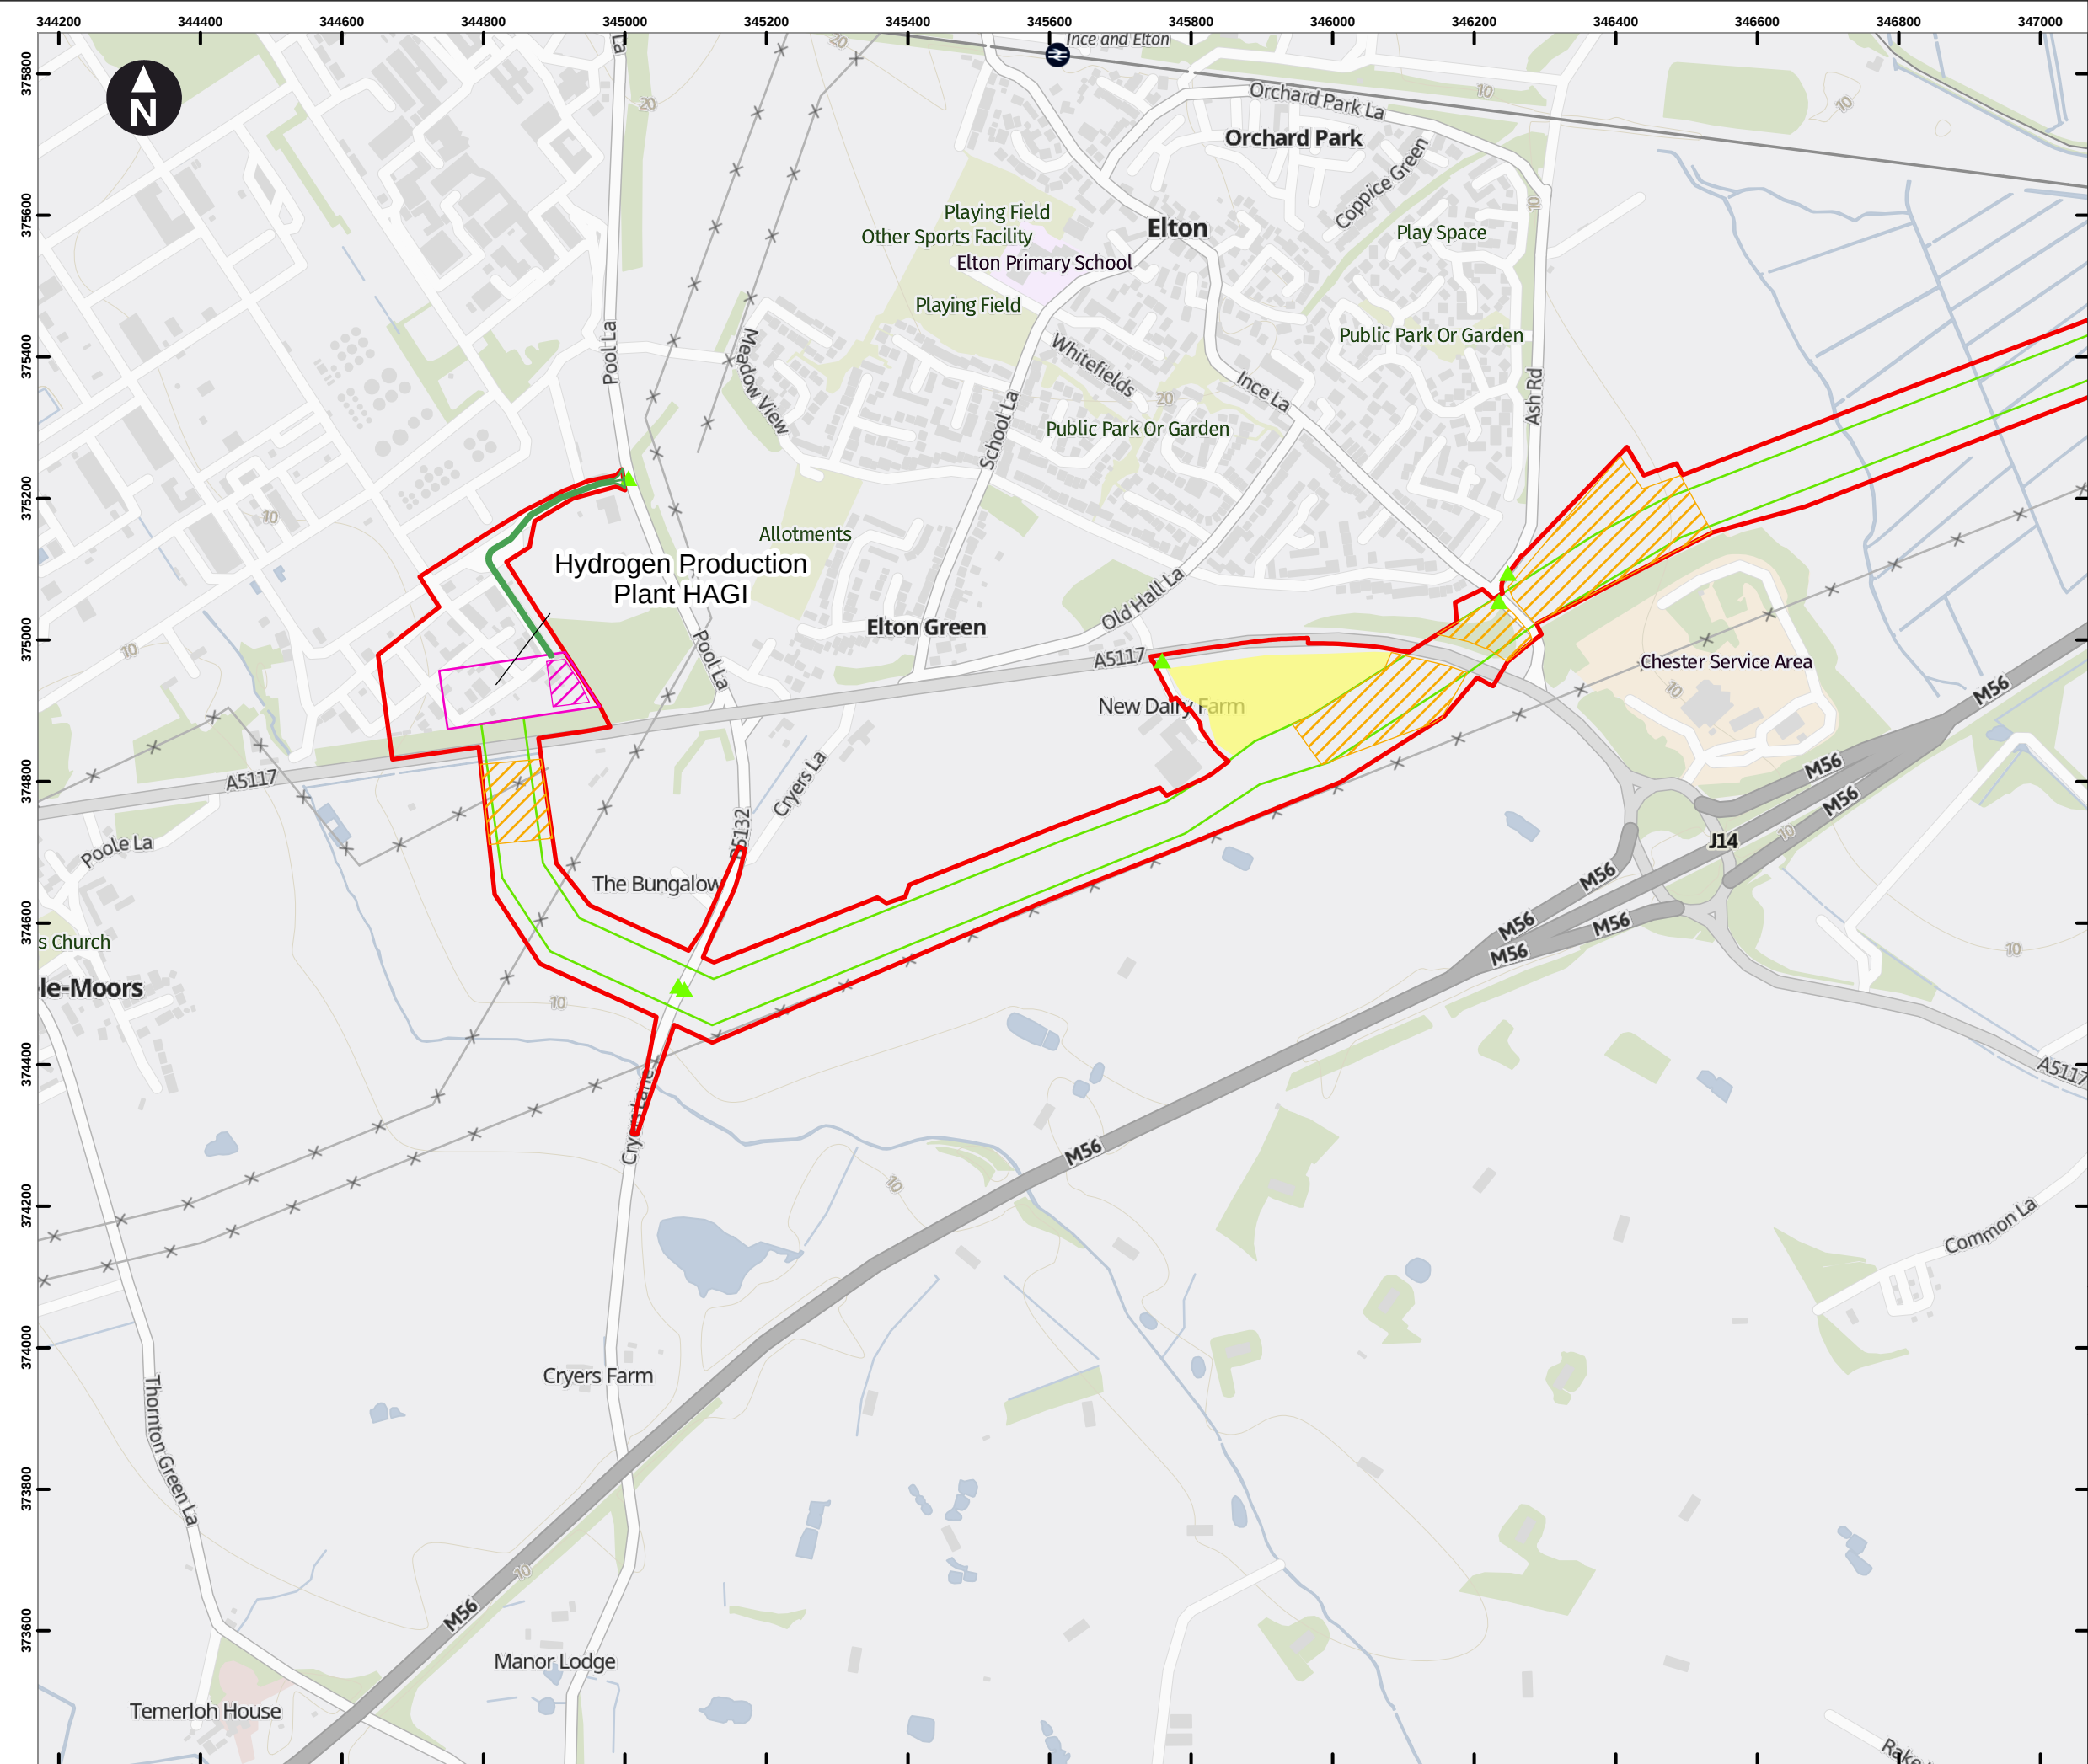

Key

- Draft Order Limits
- Pipeline Limits of Deviation
- Hydrogen Above Ground Installation Limits of Deviation
- Block Valve Installation Limits of Deviation
- Piggings Area Limits of Deviation
- HAGI Temporary Construction Compounds
- Block Valve Installation Temporary Compounds
- Piggings Area Temporary Construction Compounds
- Potential Trenchless Crossing Compounds
- Material Storage Areas
- Permanent Access

Access point

- Construction Access (Light Vehicles & Heavy Goods Vehicles)
- Light Construction Access (Light Vehicles Only)

Note: Spurs that do not show a working width will be works within the highway.

Note 1: HAGI Temporary Construction Compound co-located with Potential Trenchless Crossing Compound.

Note 2: The HAGI location at the Hydrogen Storage Facility has been assessed to be included within the HAGI Limit of Deviation, which includes the HAGI Temporary Construction Compound.

0 100 200 300 400 m

Scale at A3: 1:9,000

Contains OS data © Crown Copyright and database right 2023
Contains data from OS Zoomstack

Client


Cadent

HyNet North West Hydrogen Pipeline Project
Draft Environmental Statement
Chapter 2: The Project

Figure 2.2
Draft Plans for Consultation
West Corridor
Sheet: 1 of 38

October 2024

wsp

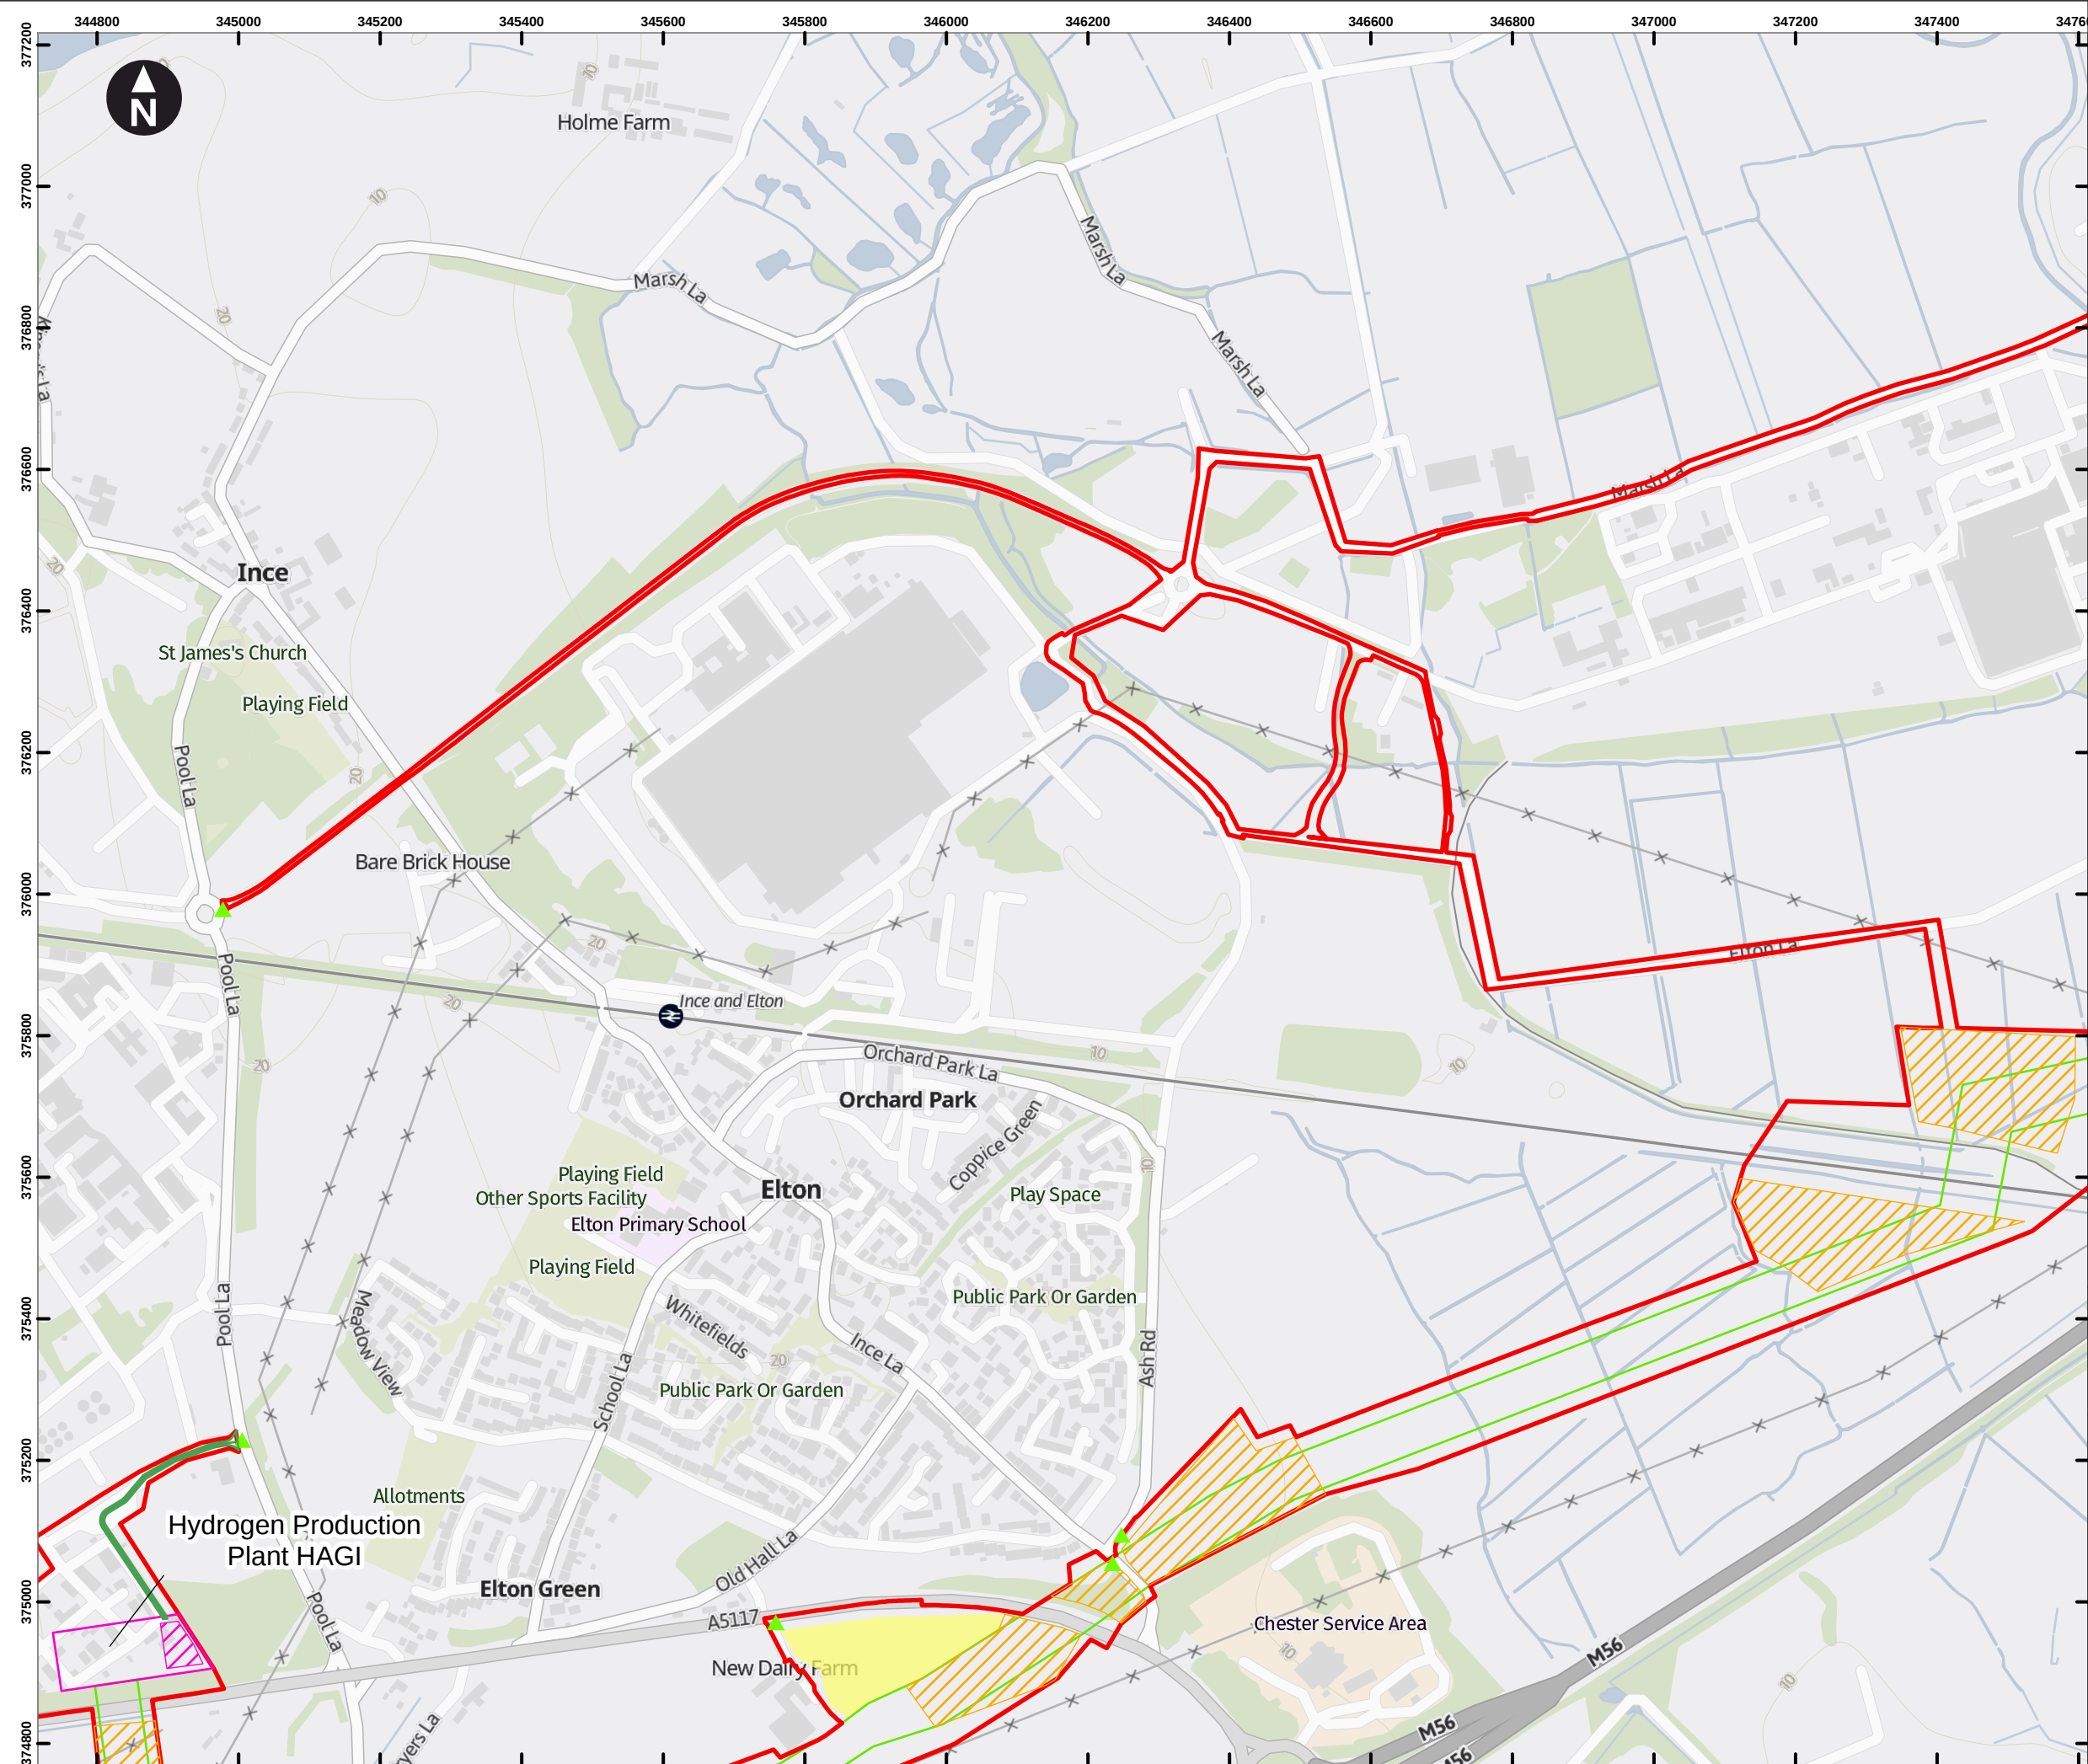

Key

- Draft Order Limits
- Pipeline Limits of Deviation
- Hydrogen Above Ground Installation Limits of Deviation
- Block Valve Installation Limits of Deviation
- Piggings Area Limits of Deviation
- HAGI Temporary Construction Compounds
- Block Valve Installation Temporary Compounds
- Piggings Area Temporary Construction Compounds
- Potential Trenchless Crossing Compounds
- Material Storage Areas
- Permanent Access

Access point

- Construction Access (Light Vehicles & Heavy Goods Vehicles)
- Light Construction Access (Light Vehicles Only)

Note: Spurs that do not show a working width will be works within the highway.

Note 1: HAGI Temporary Construction Compound co-located with Potential Trenchless Crossing Compound.

Note 2: The HAGI location at the Hydrogen Storage Facility has been assessed to be included within the HAGI Limit of Deviation, which includes the HAGI Temporary Construction Compound.



0 100 200 300 400 m

Scale at A3: 1:9,000

Contains OS data © Crown Copyright and database right 2023
Contains data from OS Zoomstack

Client





HyNet North West Hydrogen Pipeline Project
Draft Environmental Statement
Chapter 2: The Project

Figure 2.2
Draft Plans for Consultation
West Corridor
Sheet: 2 of 38



October 2024

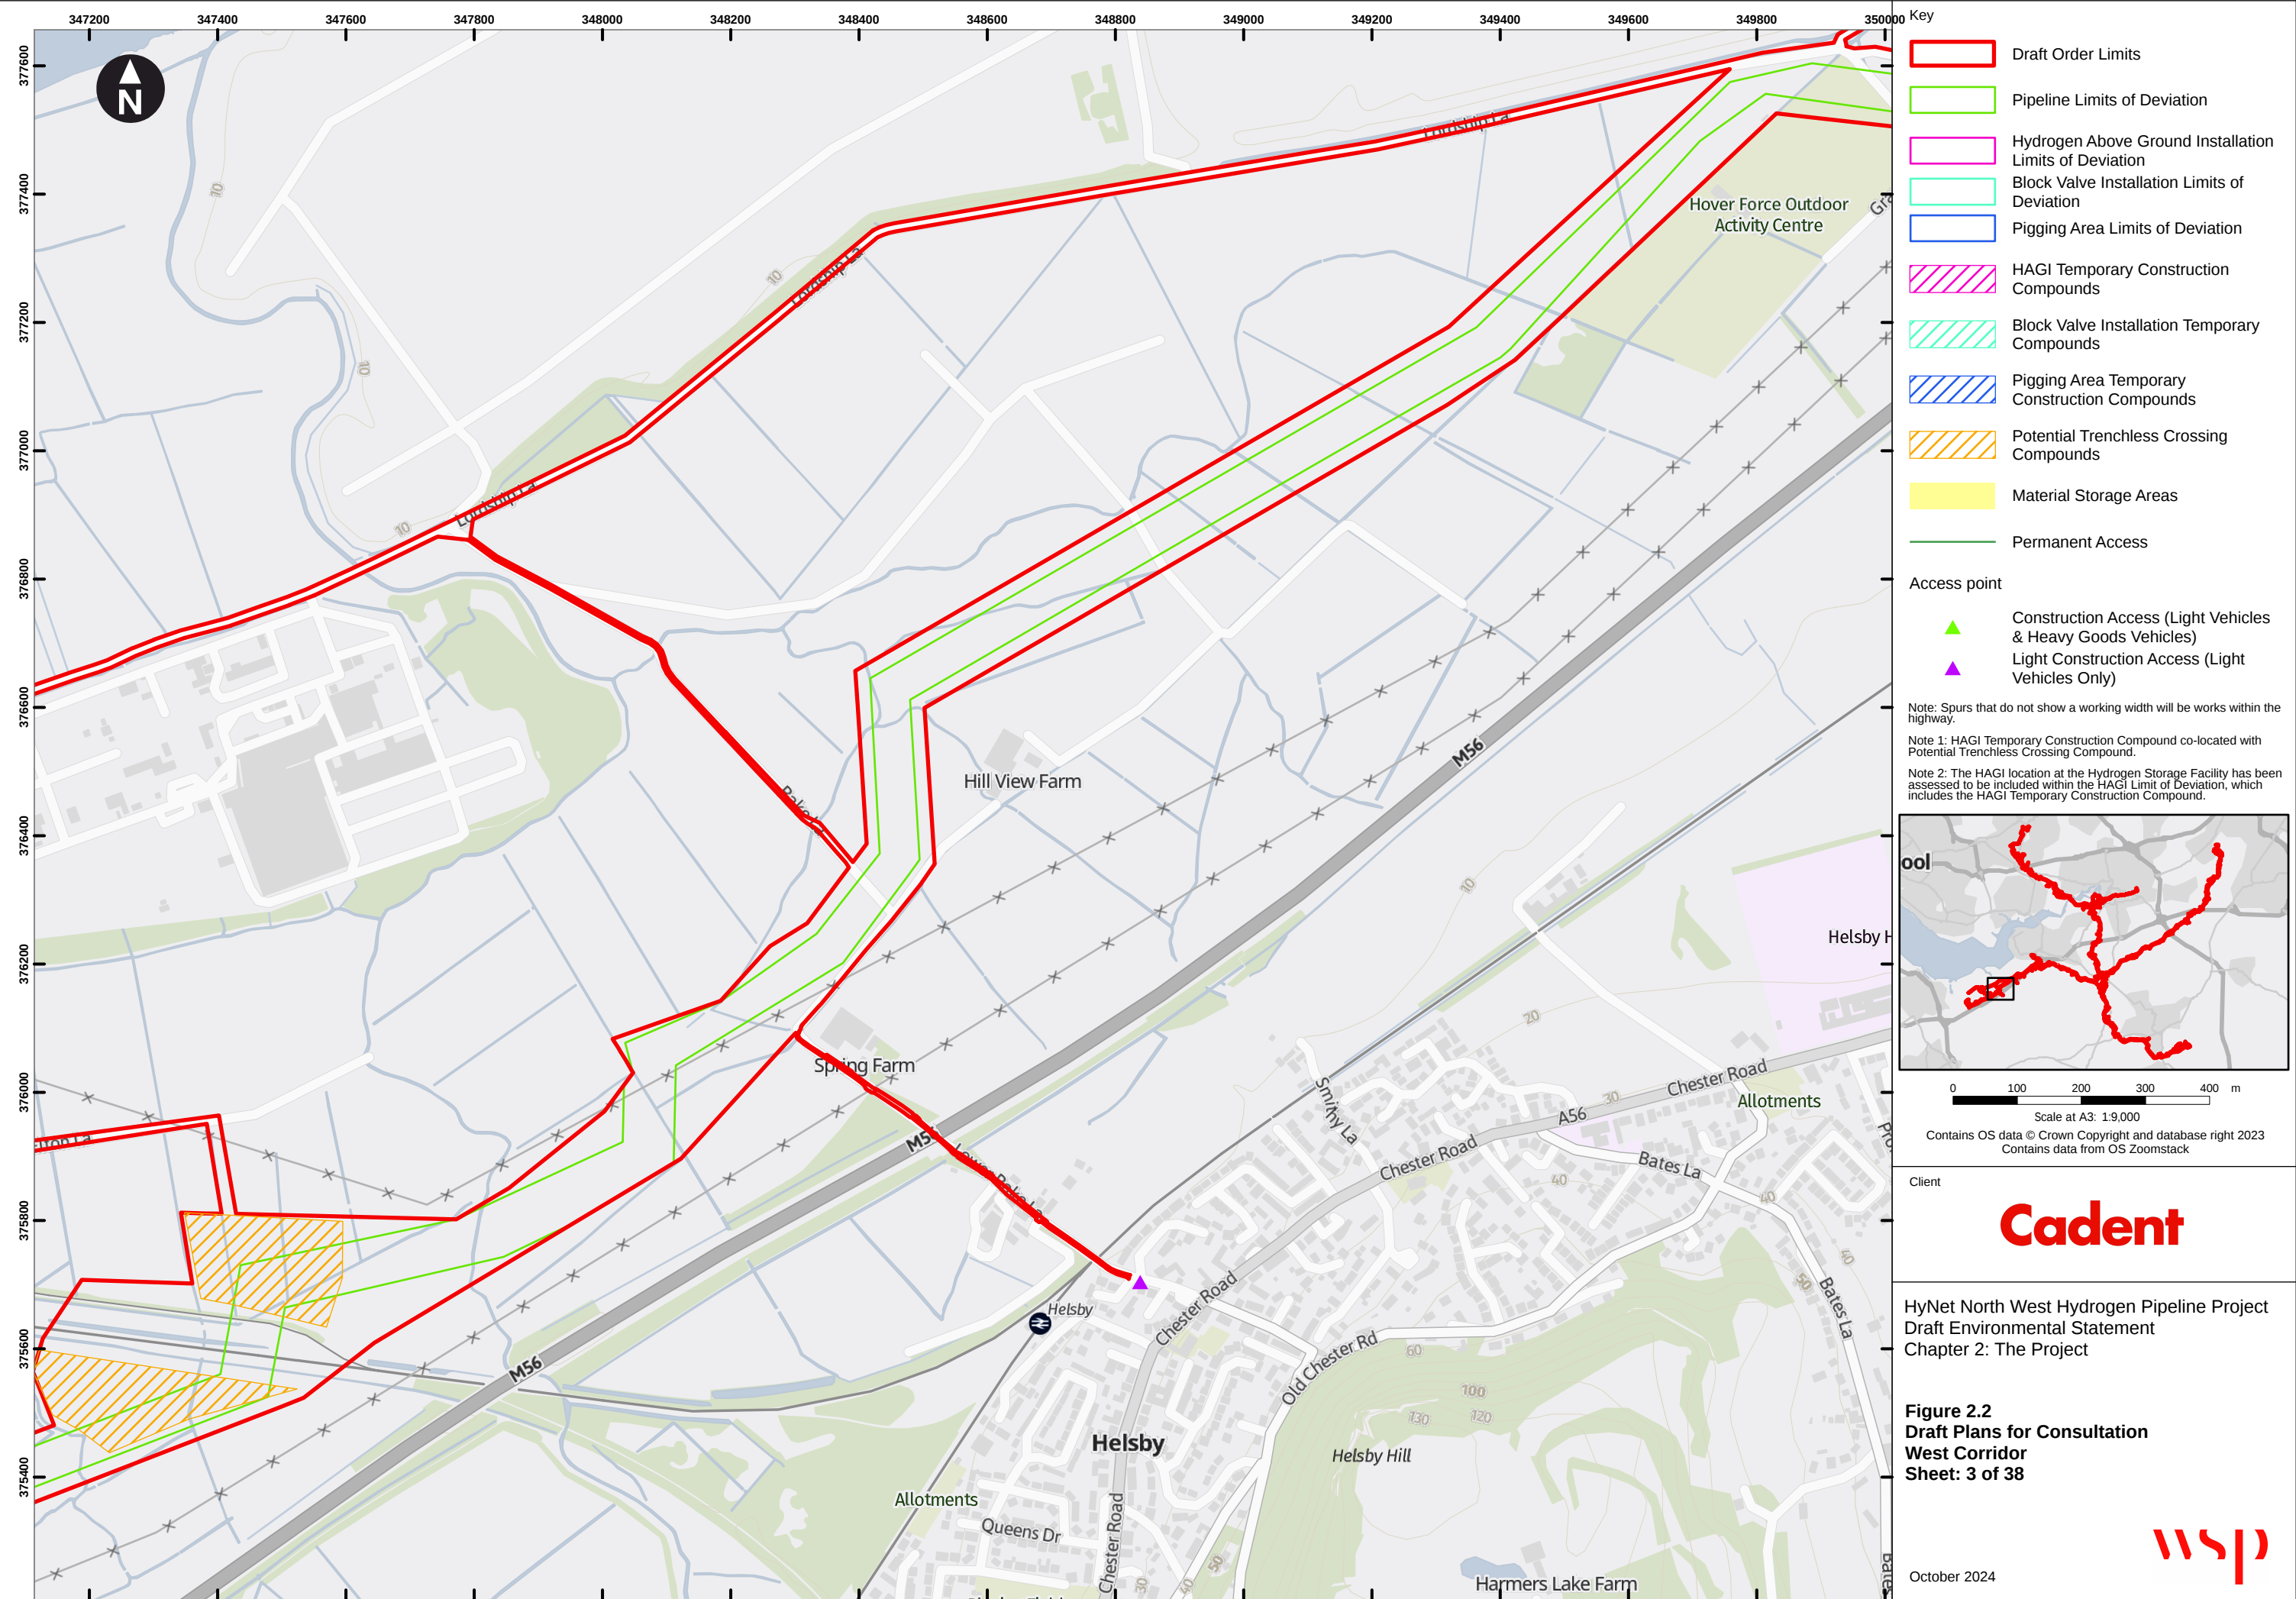

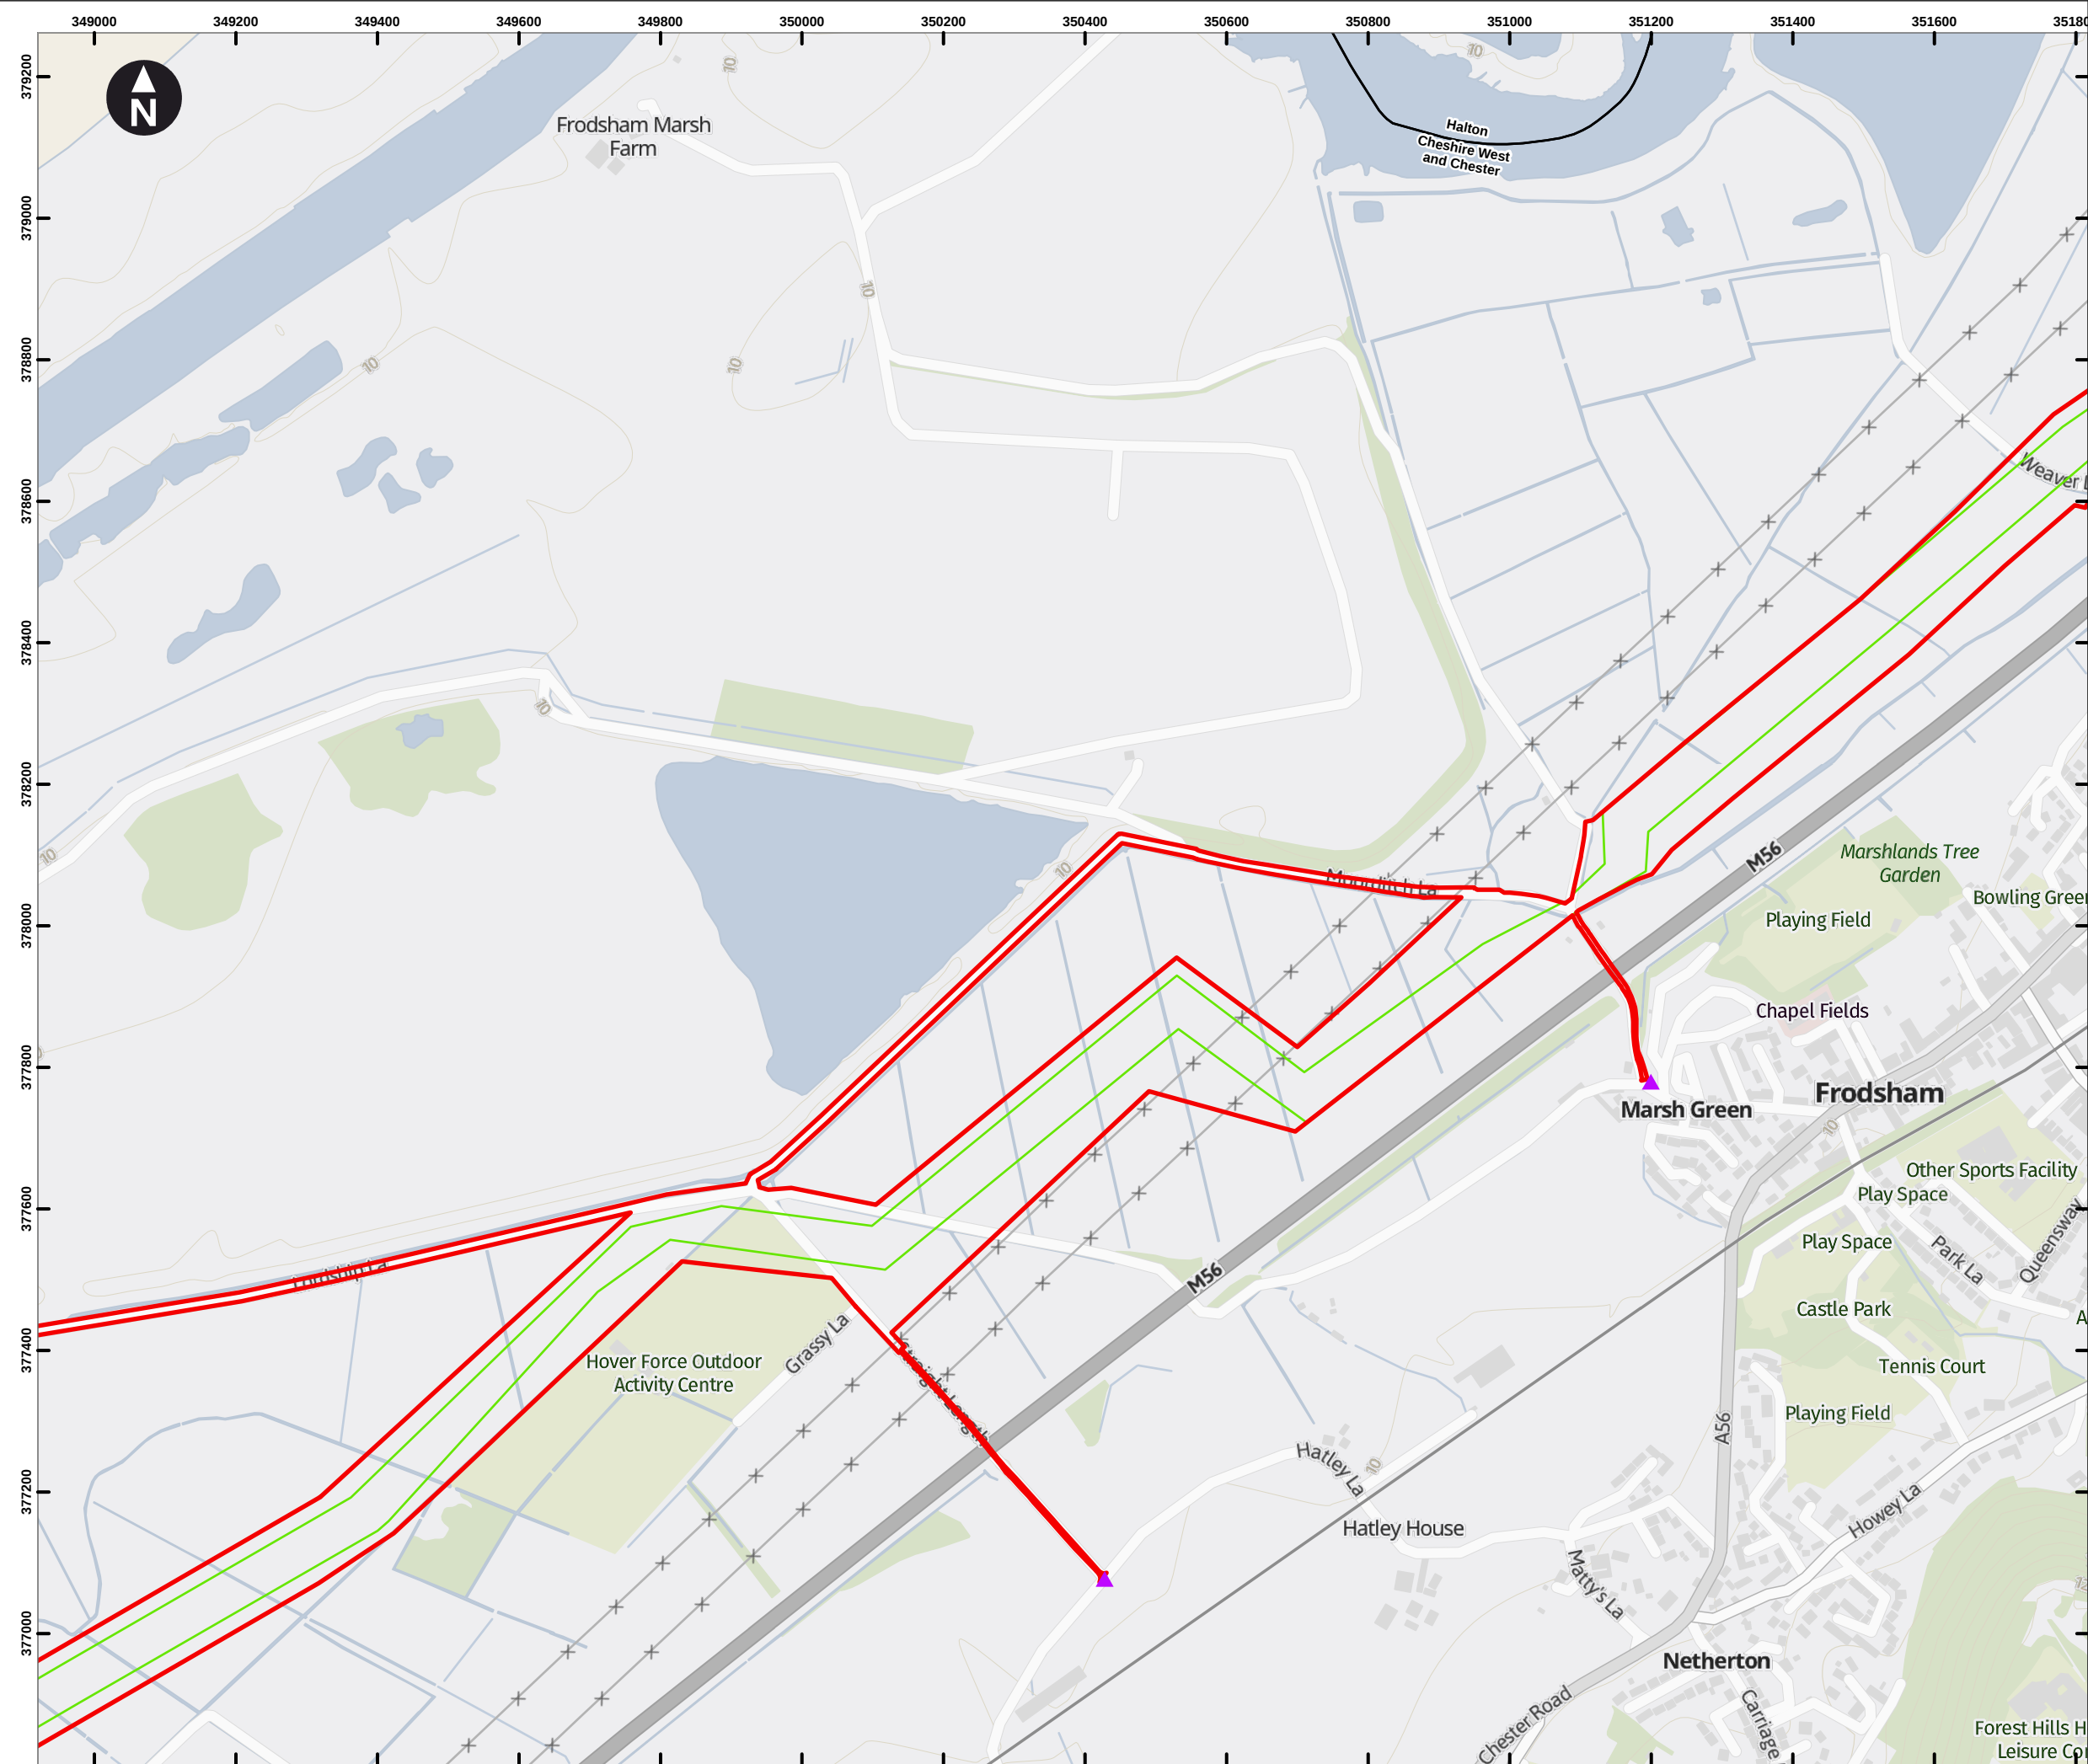

- Key
- Draft Order Limits
 - Pipeline Limits of Deviation
 - Hydrogen Above Ground Installation Limits of Deviation
 - Block Valve Installation Limits of Deviation
 - Pigging Area Limits of Deviation
 - HAGI Temporary Construction Compounds
 - Block Valve Installation Temporary Compounds
 - Pigging Area Temporary Construction Compounds
 - Potential Trenchless Crossing Compounds
 - Material Storage Areas
 - Permanent Access

- Access point
- Construction Access (Light Vehicles & Heavy Goods Vehicles)
 - Light Construction Access (Light Vehicles Only)

Note: Spurs that do not show a working width will be works within the highway.

Note 1: HAGI Temporary Construction Compound co-located with Potential Trenchless Crossing Compound.

Note 2: The HAGI location at the Hydrogen Storage Facility has been assessed to be included within the HAGI Limit of Deviation, which includes the HAGI Temporary Construction Compound.



Scale at A3: 1:9,000

Contains OS data © Crown Copyright and database right 2023

Contains data from OS Zoomstack

Client

Cadent

HyNet North West Hydrogen Pipeline Project

Draft Environmental Statement

Chapter 2: The Project

Figure 2.2


Draft Plans for Consultation


West Corridor

Sheet: 4 of 38

October 2024



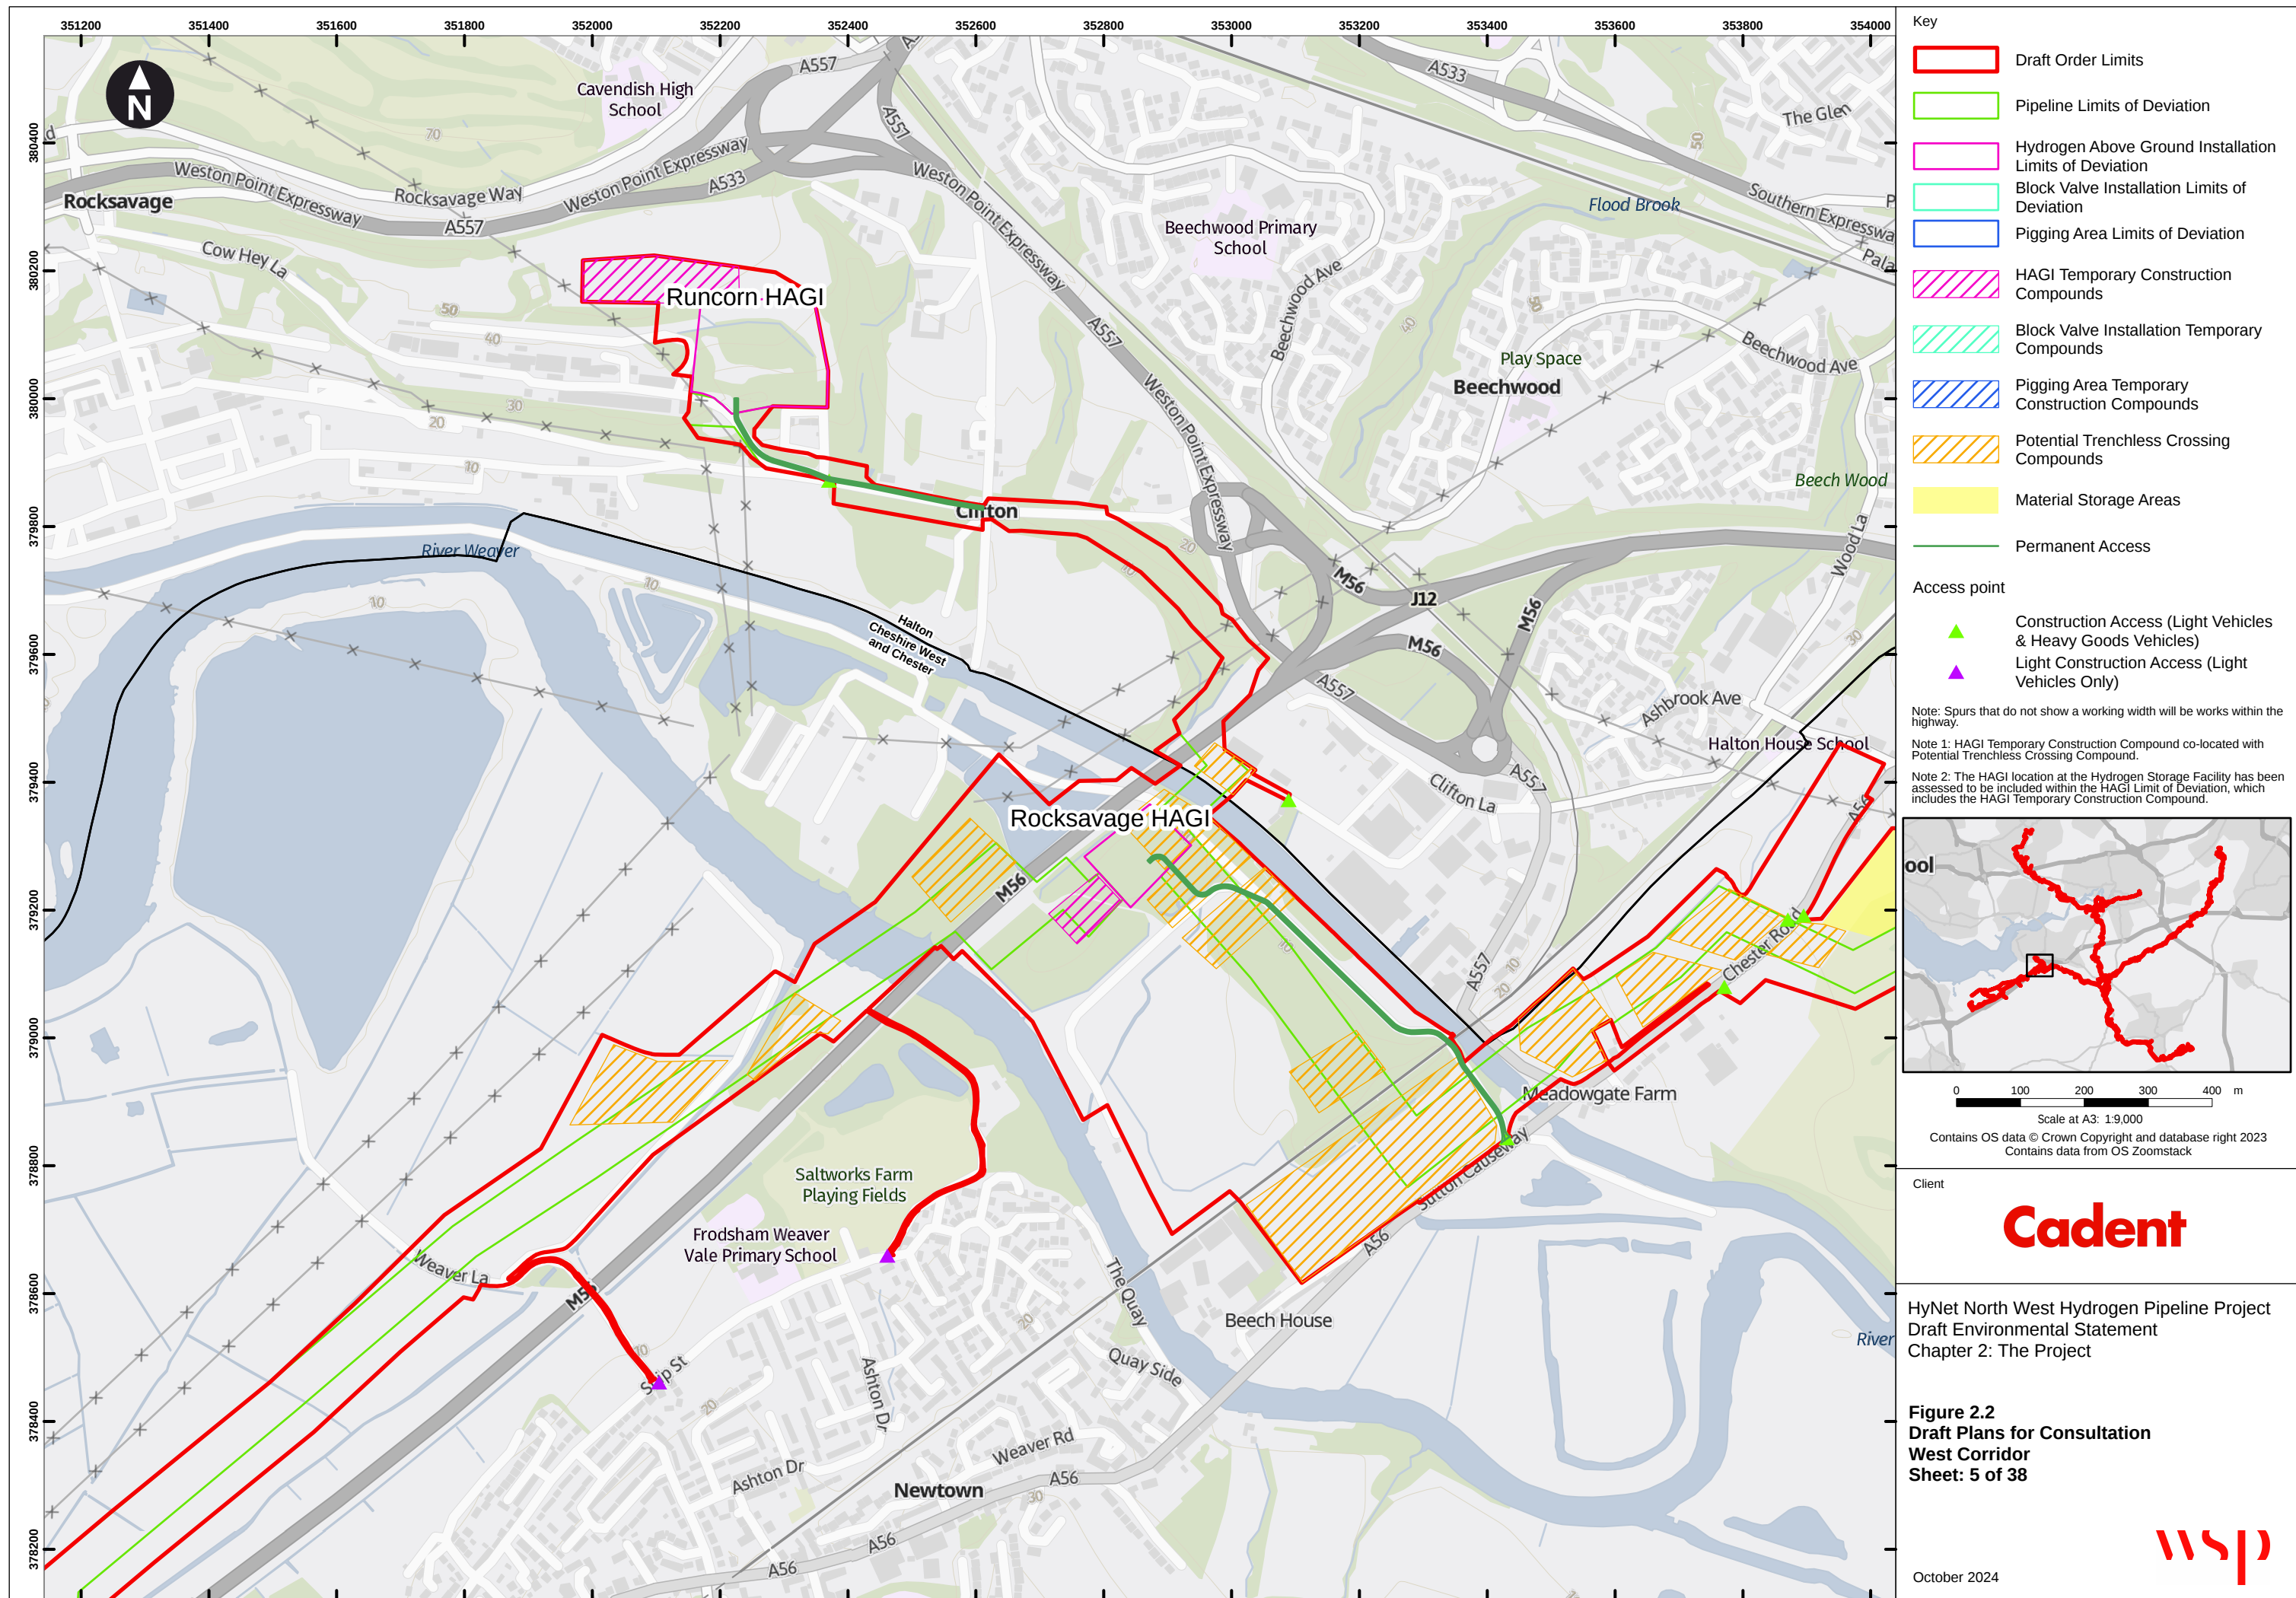

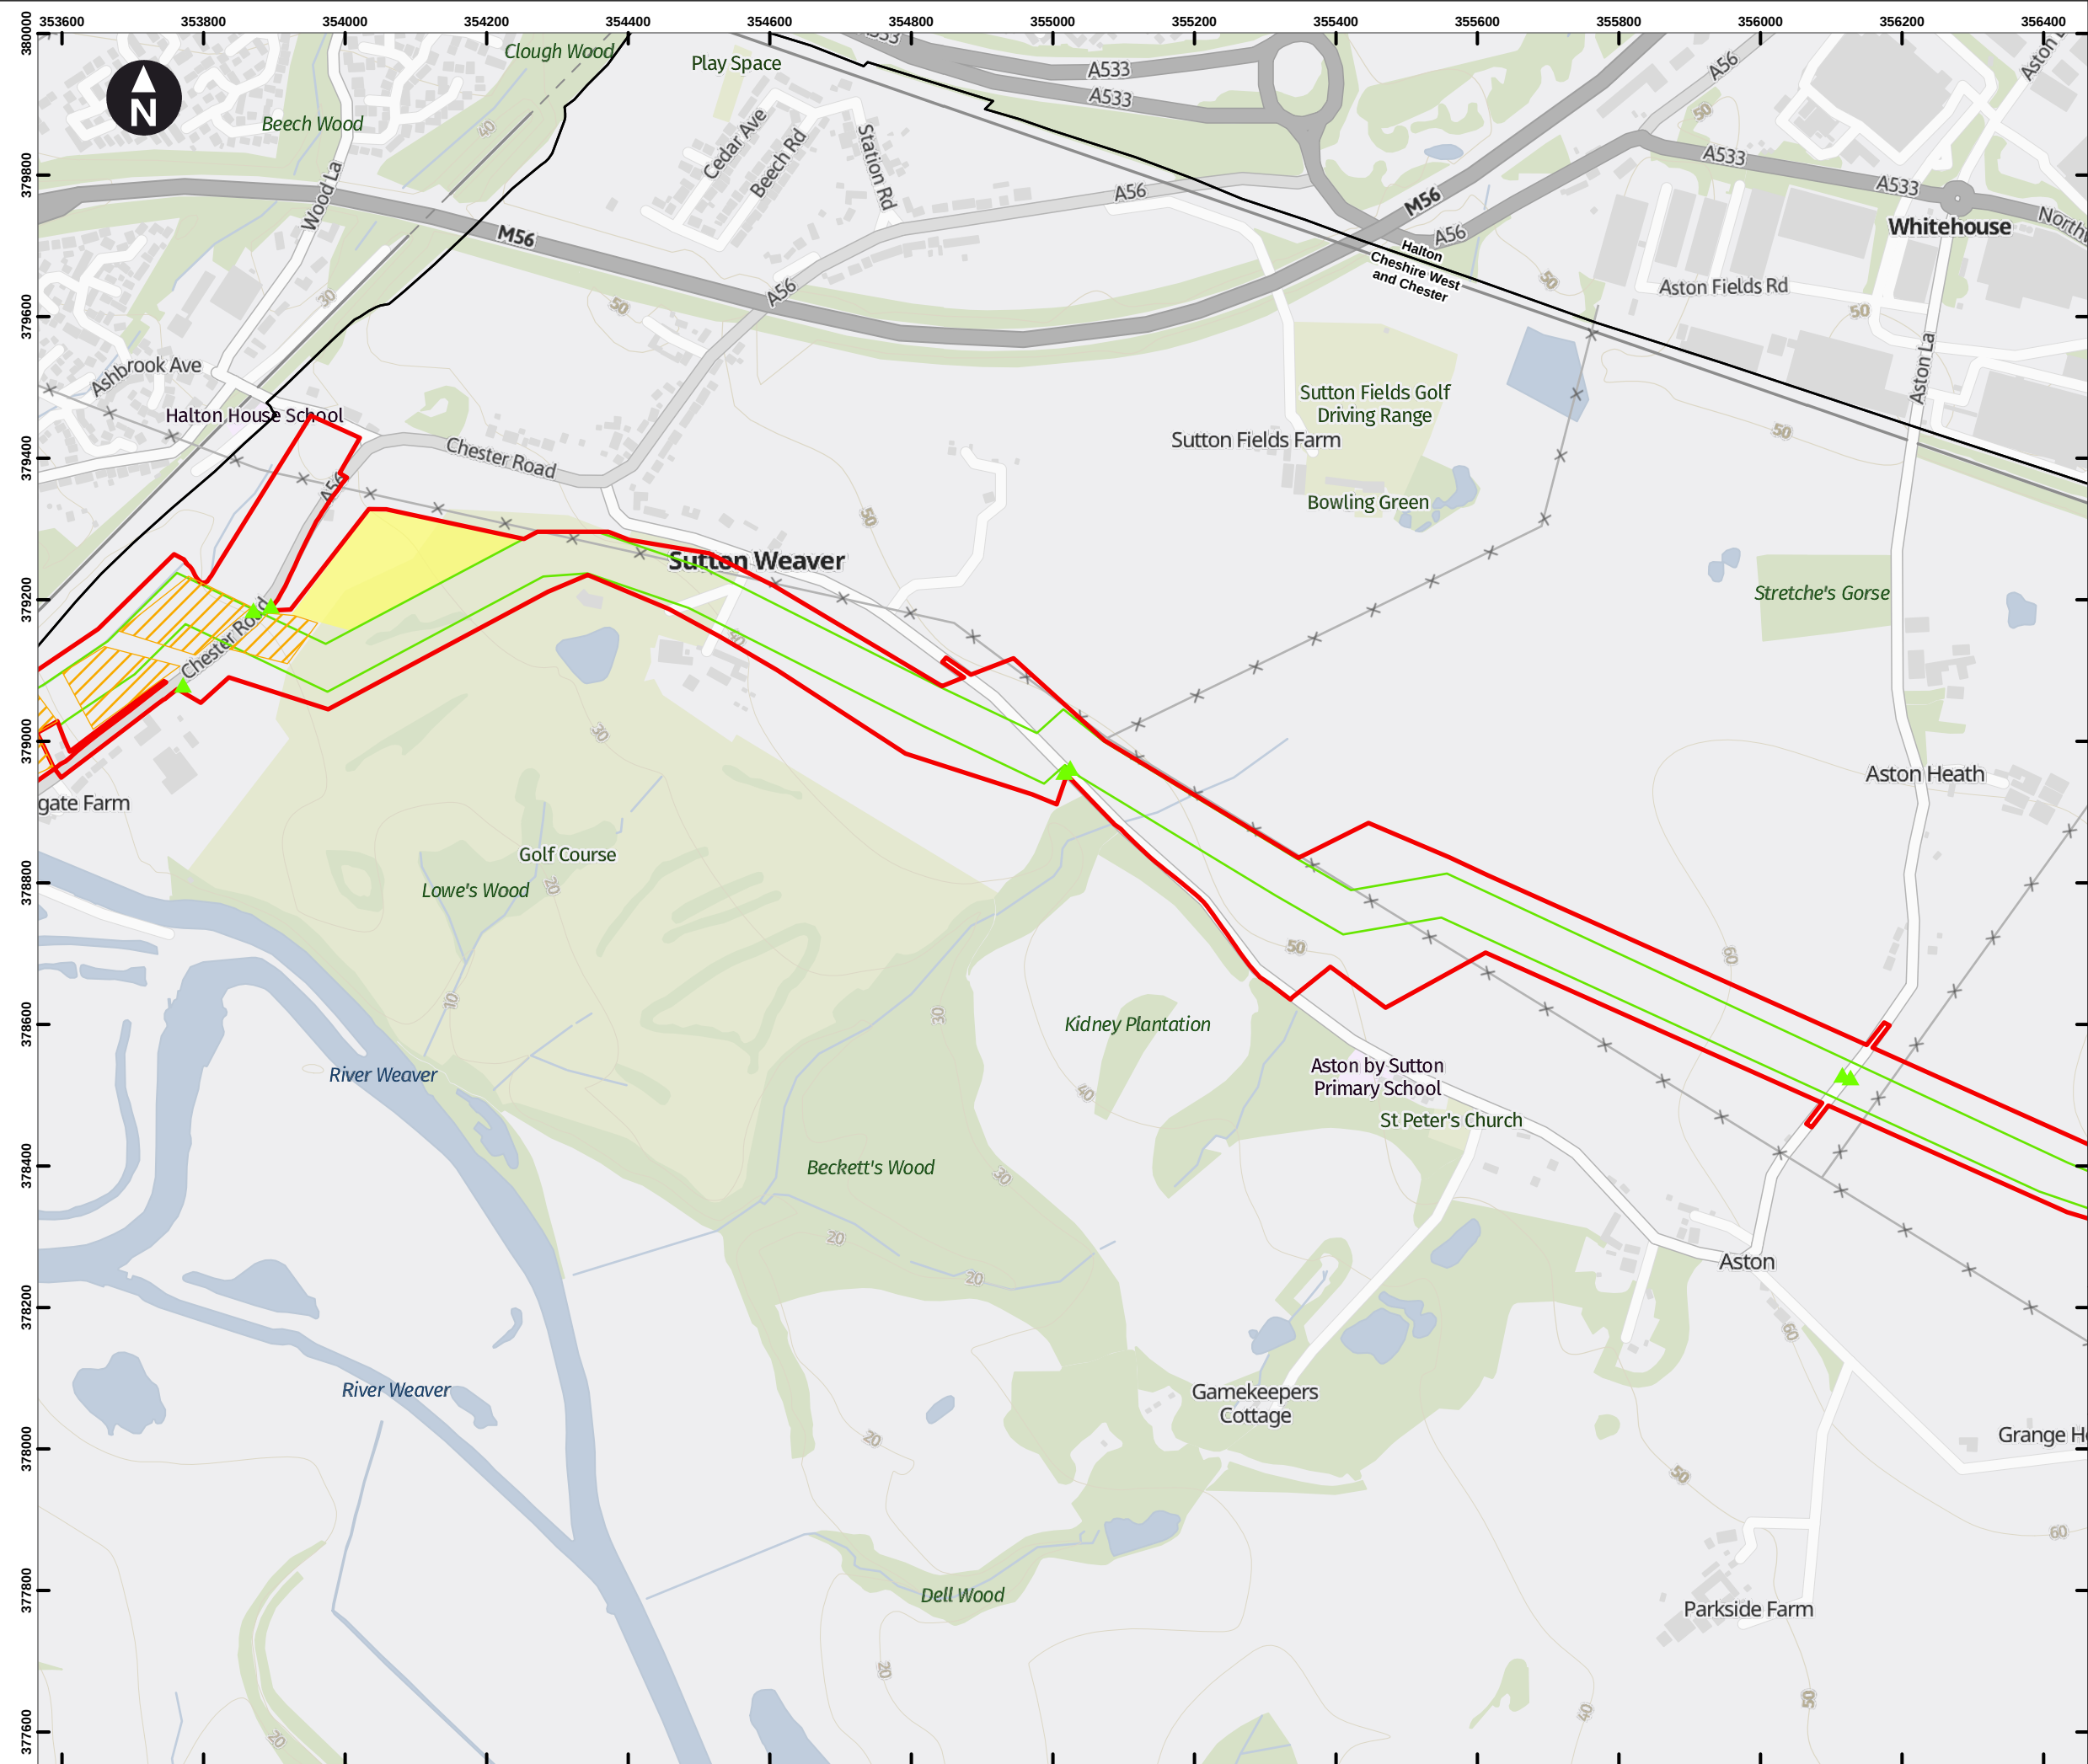

Key

- Draft Order Limits
- Pipeline Limits of Deviation
- Hydrogen Above Ground Installation Limits of Deviation
- Block Valve Installation Limits of Deviation
- Pigging Area Limits of Deviation
- HAGI Temporary Construction Compounds
- Block Valve Installation Temporary Compounds
- Pigging Area Temporary Construction Compounds
- Potential Trenchless Crossing Compounds
- Material Storage Areas
- Permanent Access

Access point

- Construction Access (Light Vehicles & Heavy Goods Vehicles)
- Light Construction Access (Light Vehicles Only)

Note: Spurs that do not show a working width will be works within the highway.

Note 1: HAGI Temporary Construction Compound co-located with Potential Trenchless Crossing Compound.

Note 2: The HAGI location at the Hydrogen Storage Facility has been assessed to be included within the HAGI Limit of Deviation, which includes the HAGI Temporary Construction Compound.

0 100 200 300 400 m

Scale at A3: 1:9,000

Contains OS data © Crown Copyright and database right 2023
Contains data from OS Zoomstack

Client


Cadent

HyNet North West Hydrogen Pipeline Project
Draft Environmental Statement
Chapter 2: The Project

**Figure 2.2
Draft Plans for Consultation
West Corridor
Sheet: 6 of 38**

October 2024

wsp

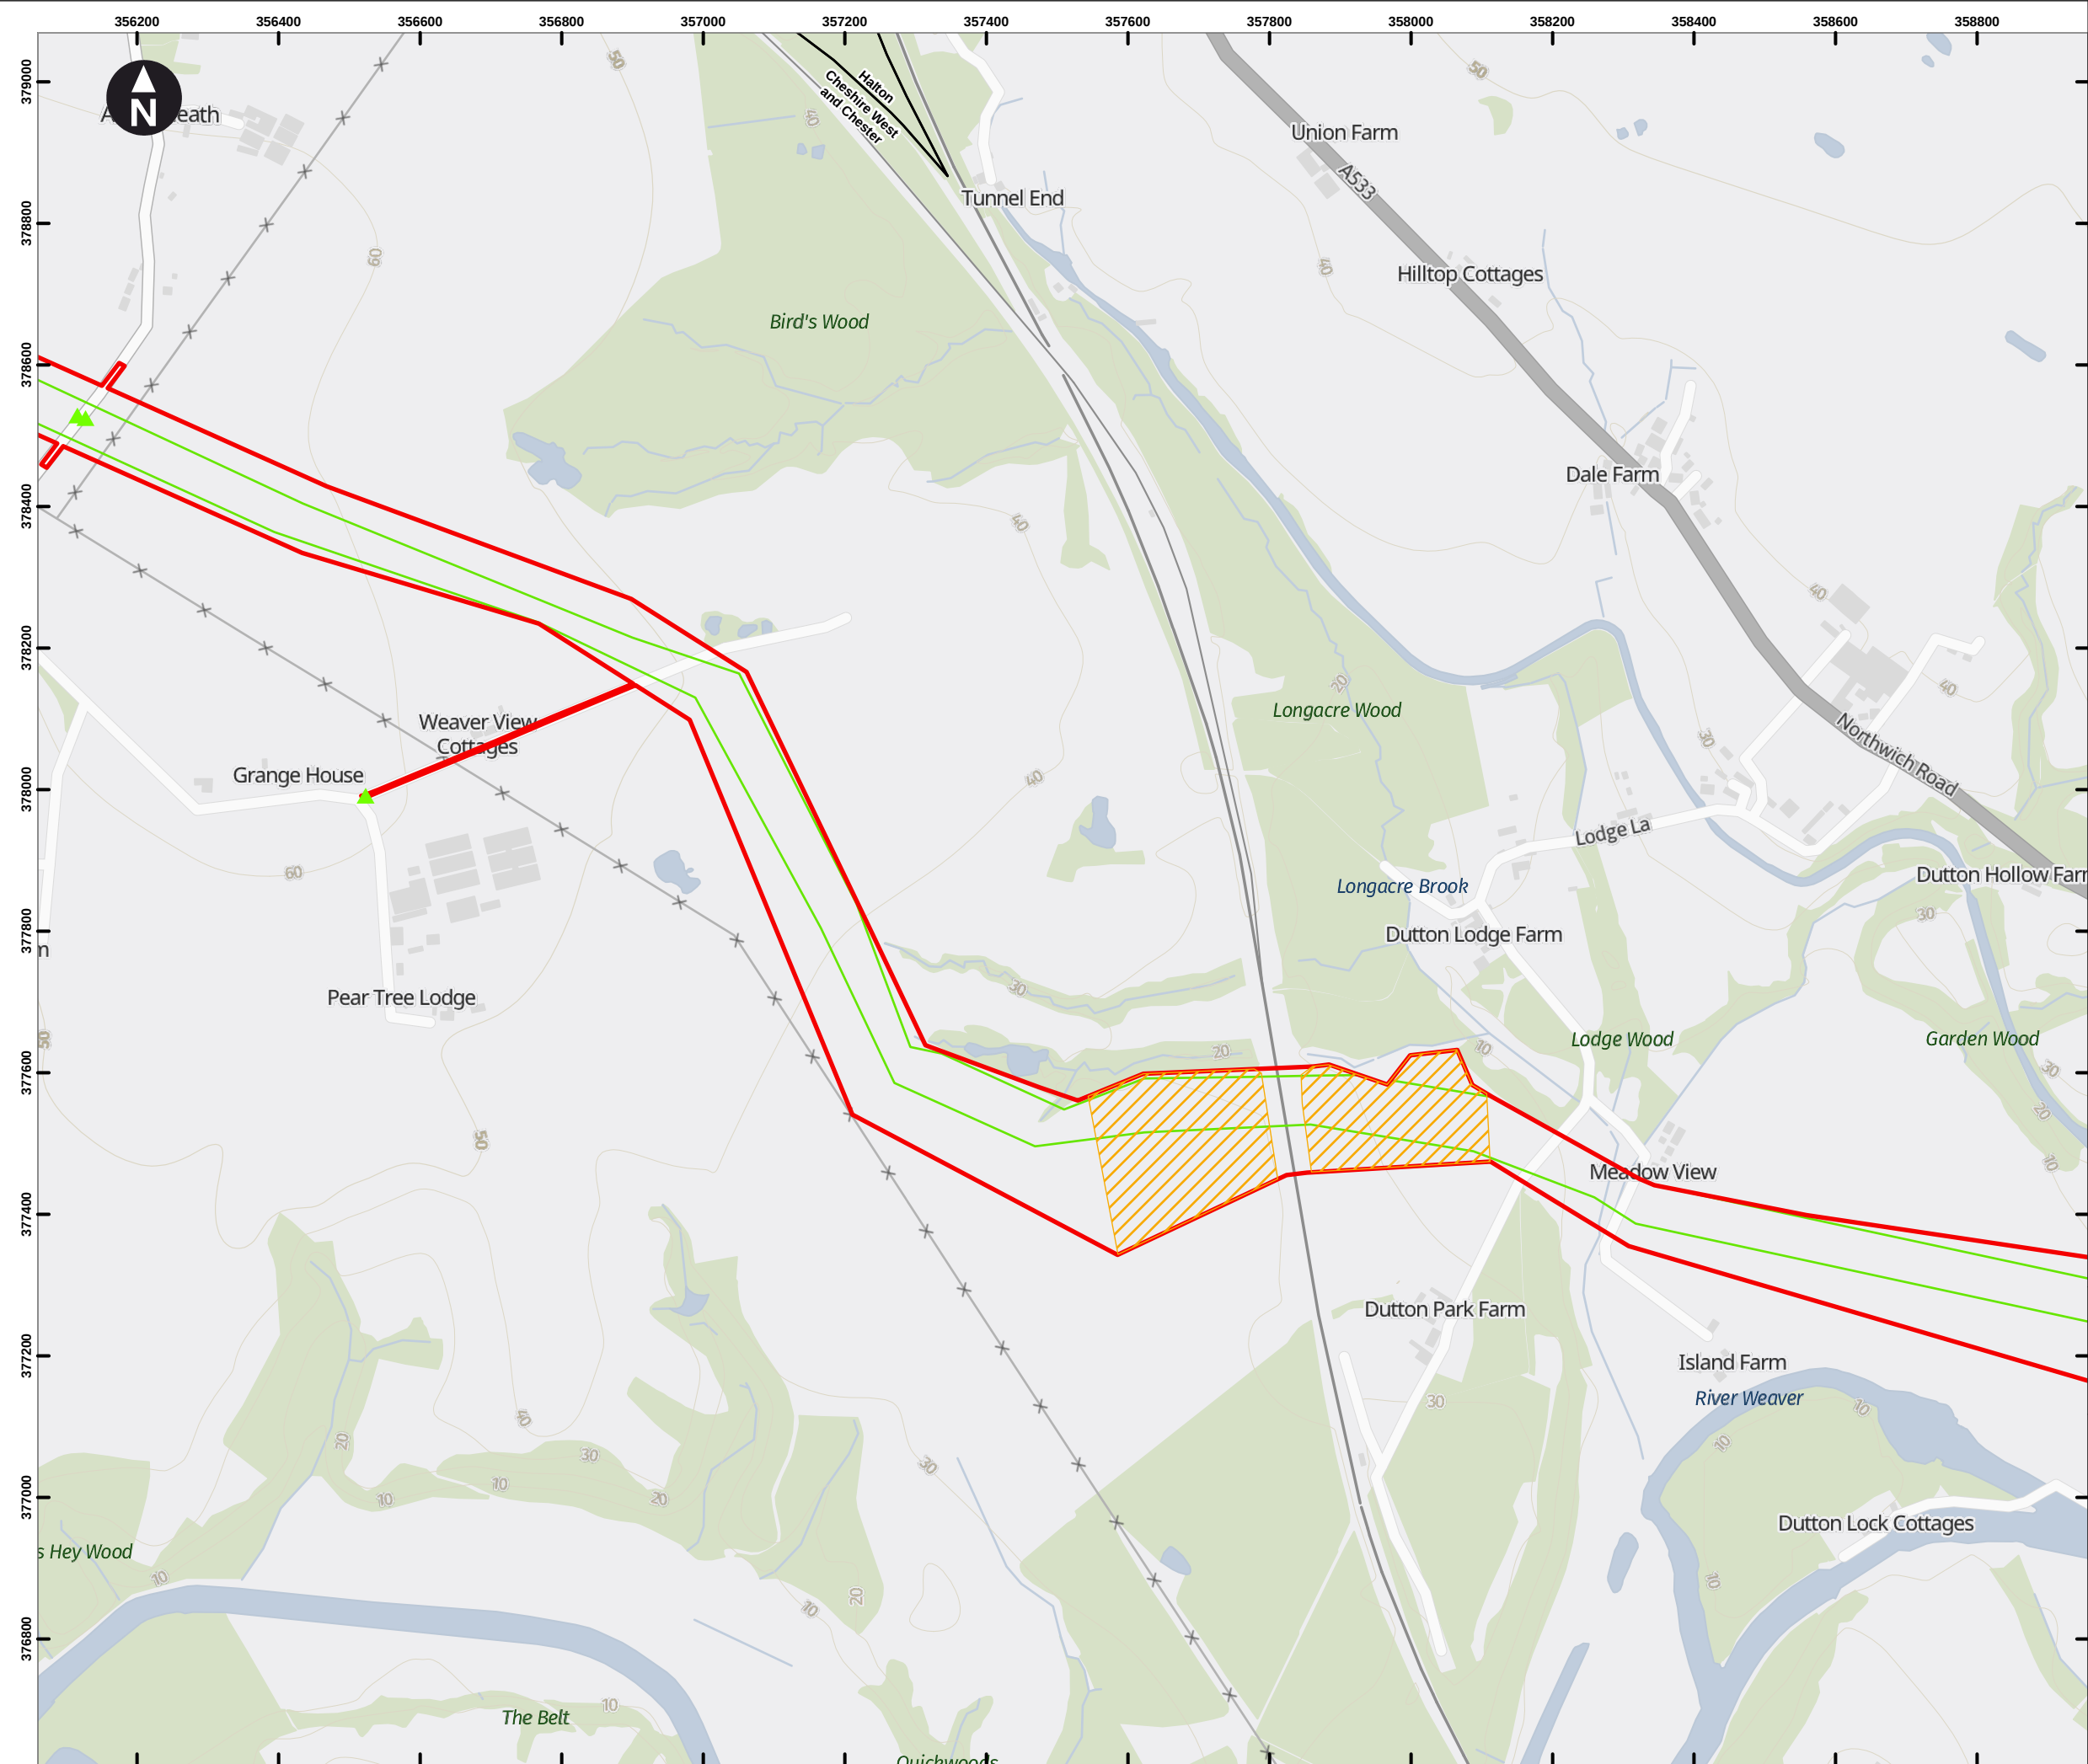

Key

- Draft Order Limits
- Pipeline Limits of Deviation
- Hydrogen Above Ground Installation Limits of Deviation
- Block Valve Installation Limits of Deviation
- Pigging Area Limits of Deviation
- HAGI Temporary Construction Compounds
- Block Valve Installation Temporary Compounds
- Pigging Area Temporary Construction Compounds
- Potential Trenchless Crossing Compounds
- Material Storage Areas
- Permanent Access

Access point

- Construction Access (Light Vehicles & Heavy Goods Vehicles)
- Light Construction Access (Light Vehicles Only)

Note: Spurs that do not show a working width will be works within the highway.

Note 1: HAGI Temporary Construction Compound co-located with Potential Trenchless Crossing Compound.

Note 2: The HAGI location at the Hydrogen Storage Facility has been assessed to be included within the HAGI Limit of Deviation, which includes the HAGI Temporary Construction Compound.

0 100 200 300 400 m

Scale at A3: 1:9,000


Contains OS data © Crown Copyright and database right 2023
Contains data from OS Zoomstack

Client

HyNet North West Hydrogen Pipeline Project
Draft Environmental Statement
Chapter 2: The Project

Figure 2.2
Draft Plans for Consultation
West Corridor
Sheet: 7 of 38

October 2024

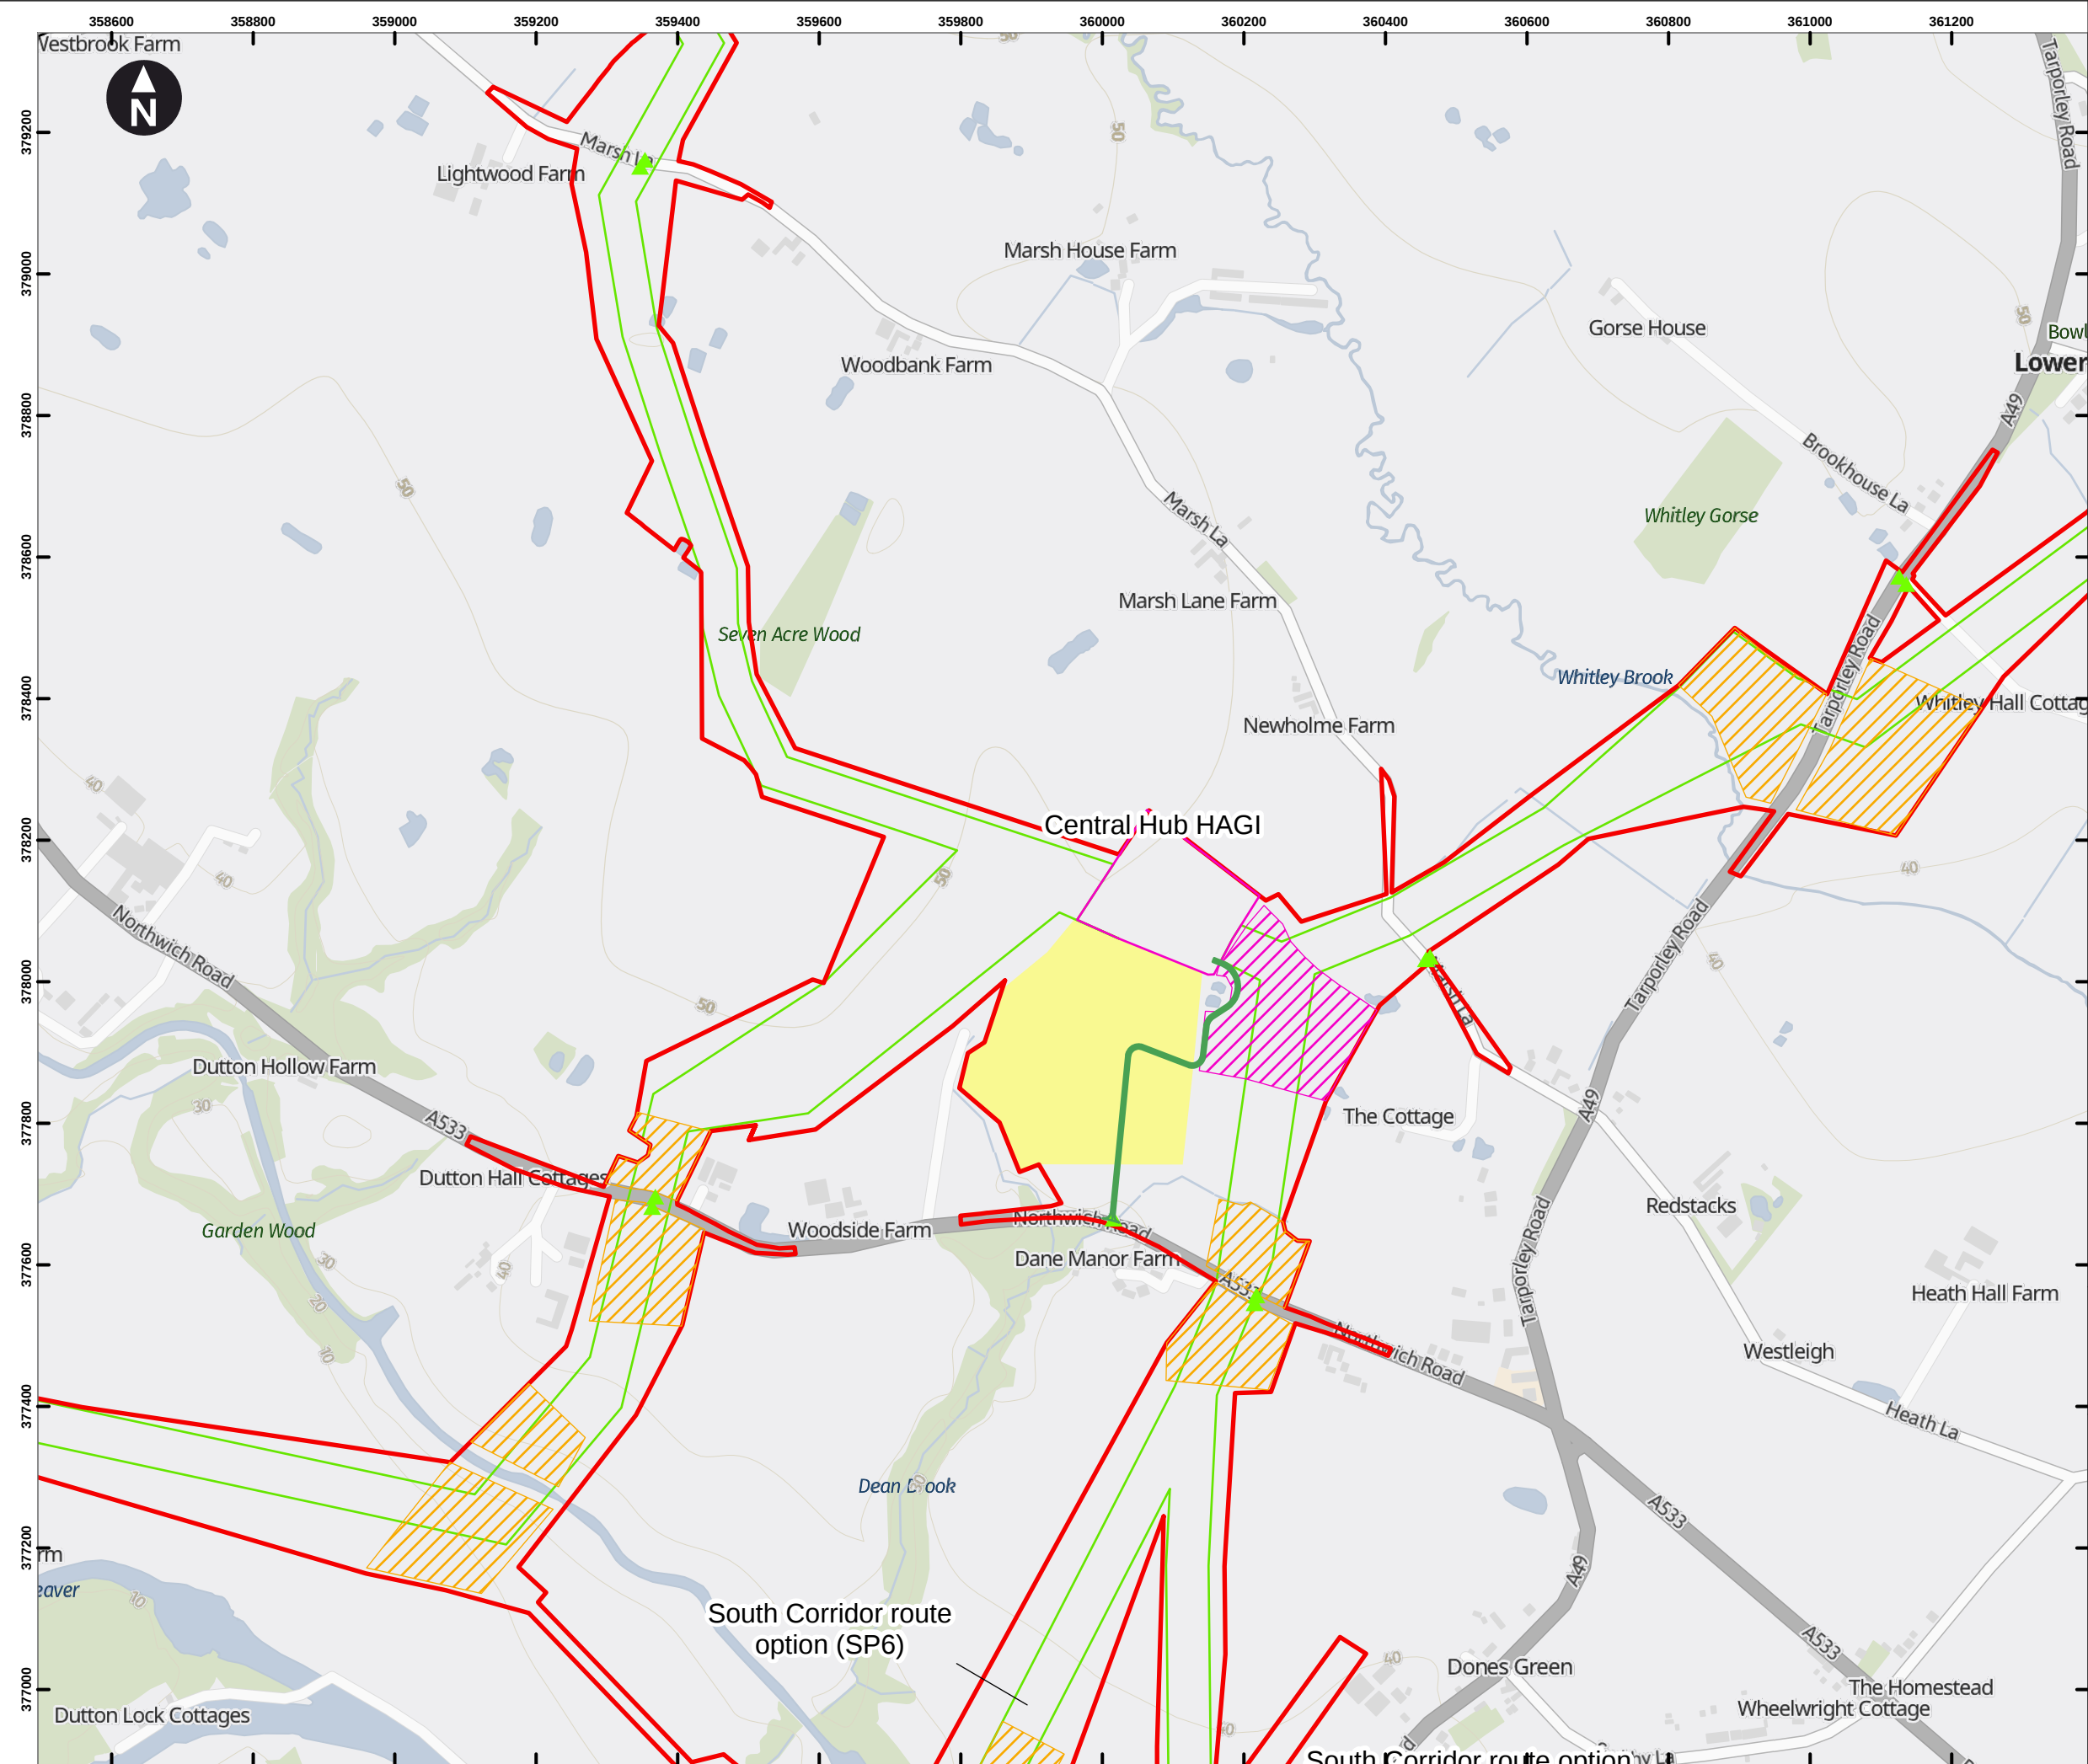

Key

- Draft Order Limits
- Pipeline Limits of Deviation
- Hydrogen Above Ground Installation Limits of Deviation
- Block Valve Installation Limits of Deviation
- Pigging Area Limits of Deviation
- HAGI Temporary Construction Compounds
- Block Valve Installation Temporary Compounds
- Pigging Area Temporary Construction Compounds
- Potential Trenchless Crossing Compounds
- Material Storage Areas
- Permanent Access

Access point

- Construction Access (Light Vehicles & Heavy Goods Vehicles)
- Light Construction Access (Light Vehicles Only)

Note: Spurs that do not show a working width will be works within the highway.

Note 1: HAGI Temporary Construction Compound co-located with Potential Trenchless Crossing Compound.

Note 2: The HAGI location at the Hydrogen Storage Facility has been assessed to be included within the HAGI Limit of Deviation, which includes the HAGI Temporary Construction Compound.

0 100 200 300 400 m

Scale at A3: 1:9,000

Contains OS data © Crown Copyright and database right 2023
Contains data from OS Zoomstack


Client

Cadent

HyNet North West Hydrogen Pipeline Project
Draft Environmental Statement
Chapter 2: The Project

Figure 2.2
Draft Plans for Consultation
Central Hub
Sheet: 8 of 38

October 2024

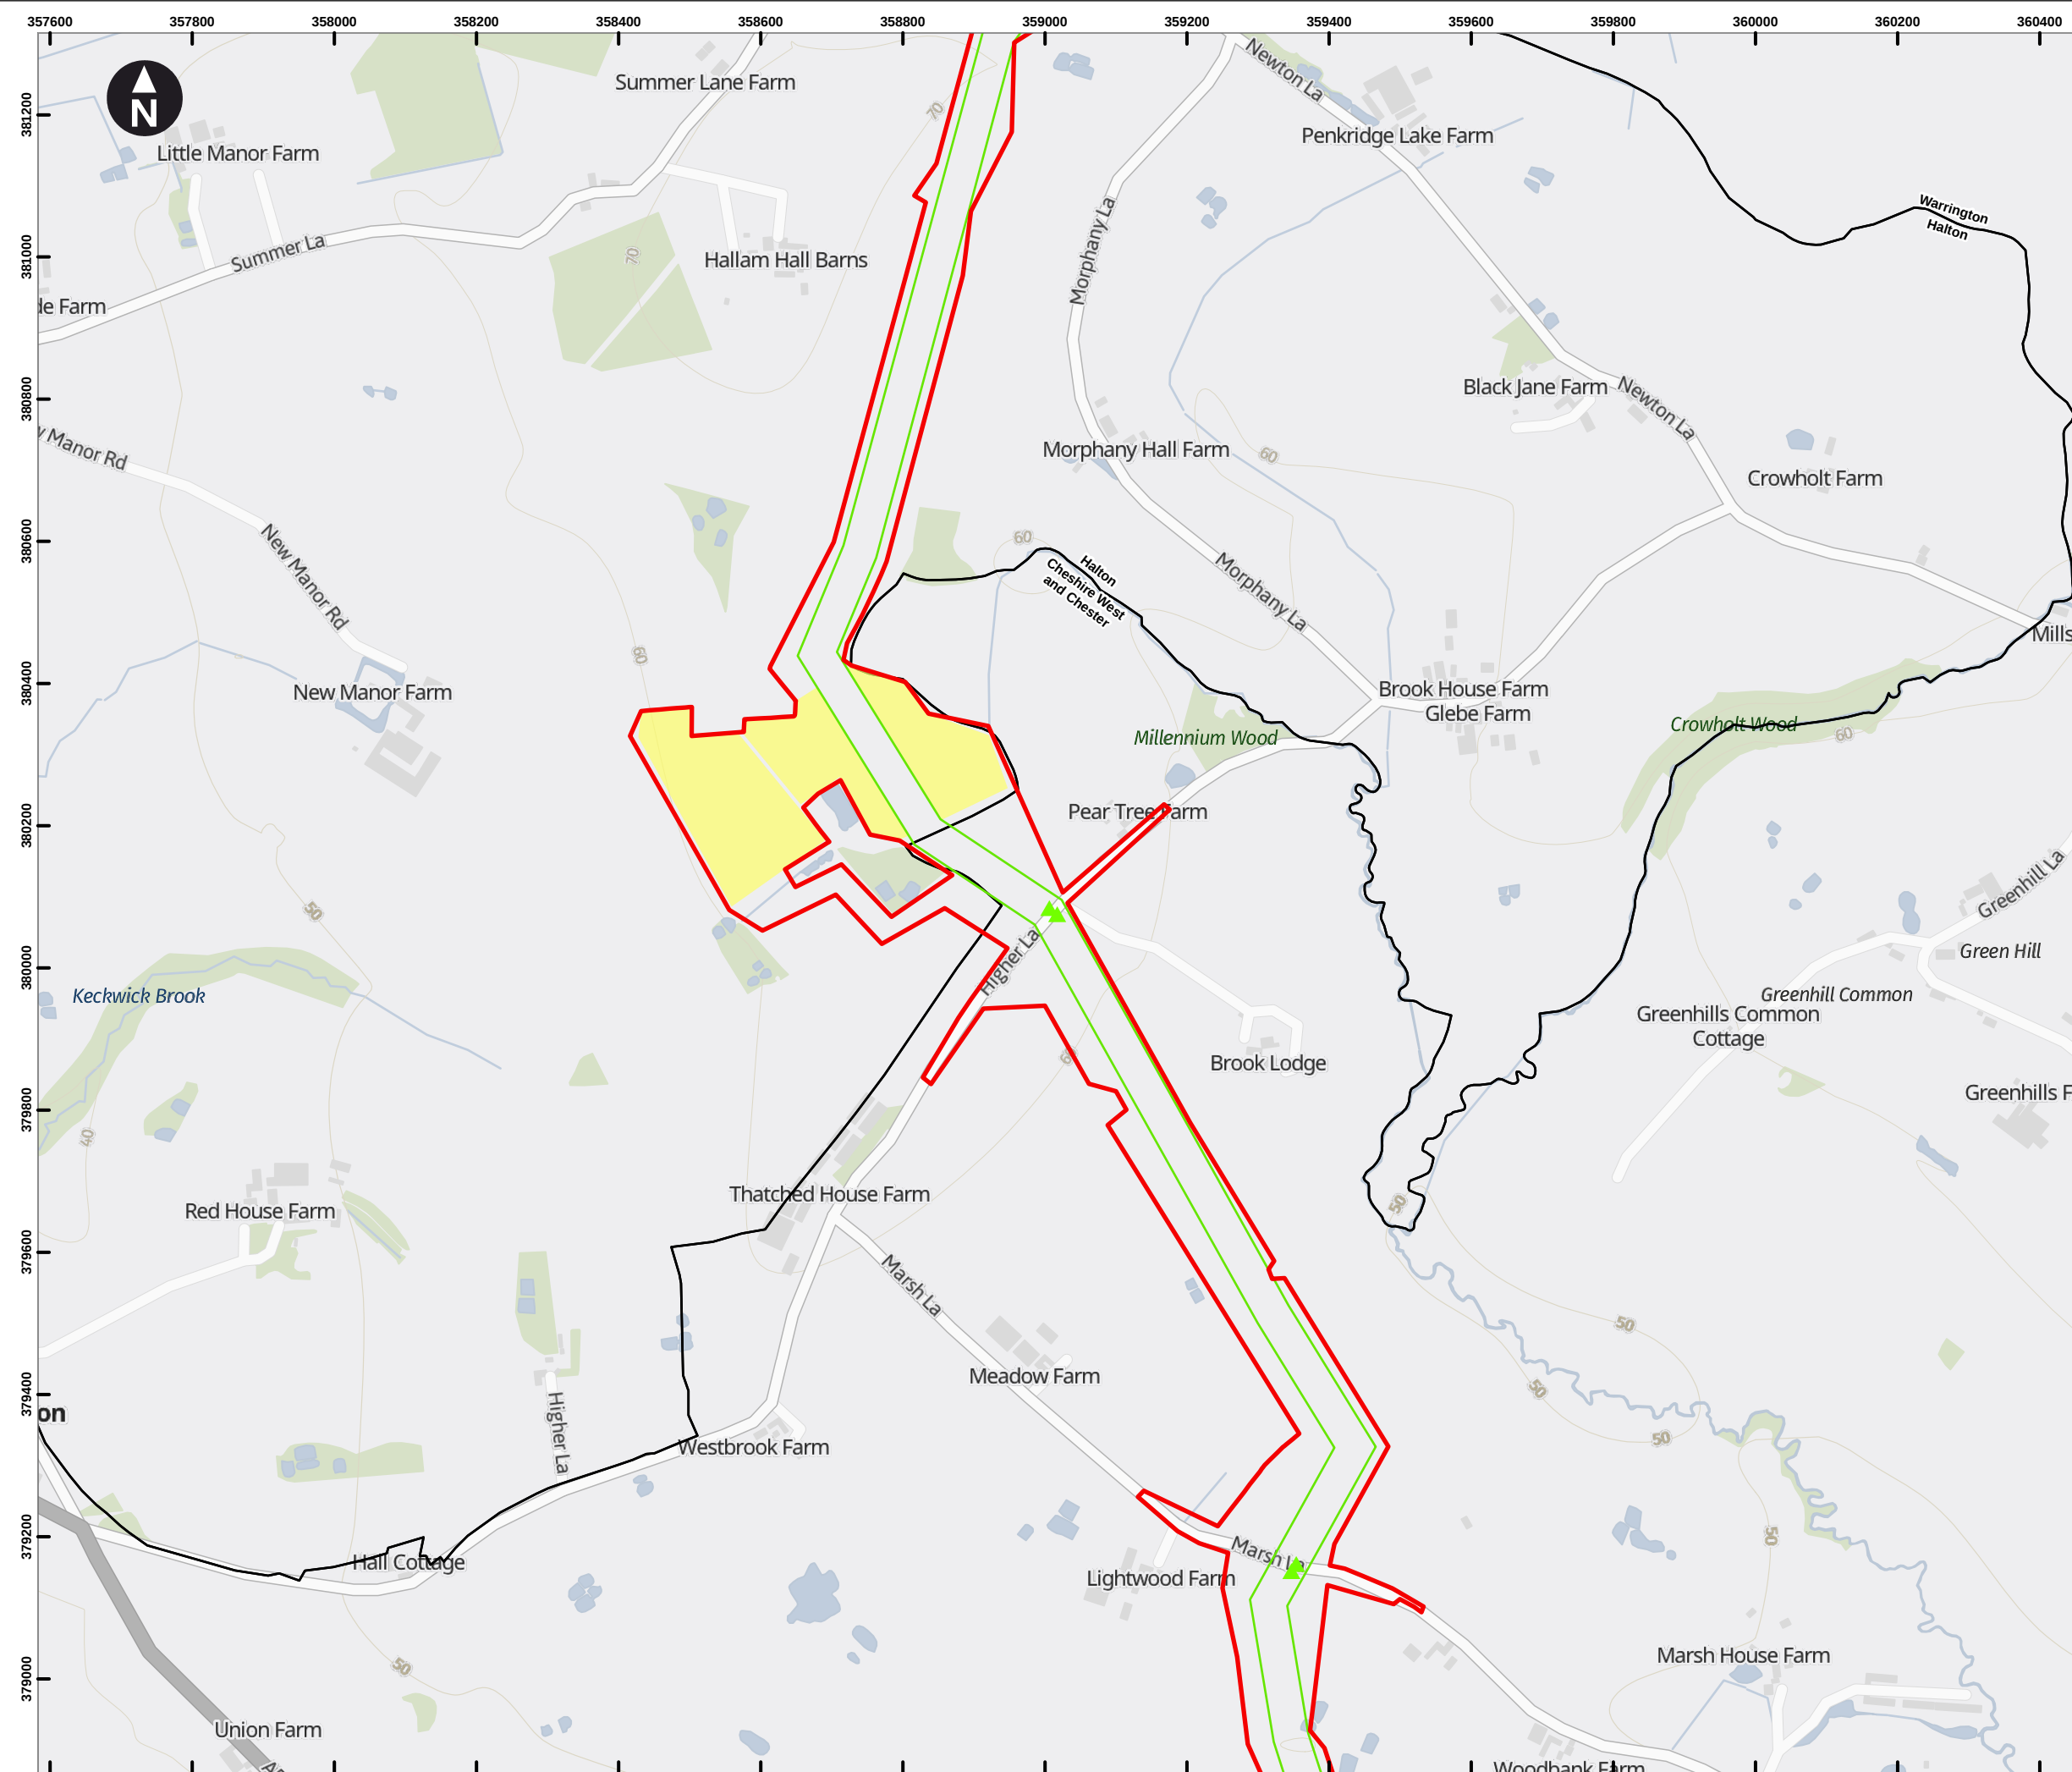

Key

- Draft Order Limits
- Pipeline Limits of Deviation
- Hydrogen Above Ground Installation Limits of Deviation
- Block Valve Installation Limits of Deviation
- Pigging Area Limits of Deviation
- HAGI Temporary Construction Compounds
- Block Valve Installation Temporary Compounds
- Pigging Area Temporary Construction Compounds
- Potential Trenchless Crossing Compounds
- Material Storage Areas
- Permanent Access

Access point

- Construction Access (Light Vehicles & Heavy Goods Vehicles)
- Light Construction Access (Light Vehicles Only)

Note: Spurs that do not show a working width will be works within the highway.

Note 1: HAGI Temporary Construction Compound co-located with Potential Trenchless Crossing Compound.

Note 2: The HAGI location at the Hydrogen Storage Facility has been assessed to be included within the HAGI Limit of Deviation, which includes the HAGI Temporary Construction Compound.

0 100 200 300 400 m

Scale at A3: 1:9,000

Contains OS data © Crown Copyright and database right 2023
Contains data from OS Zoomstack

Client


Cadent

HyNet North West Hydrogen Pipeline Project
Draft Environmental Statement
Chapter 2: The Project

Figure 2.2
Draft Plans for Consultation
North Corridor
Sheet: 9 of 38

October 2024

wsp

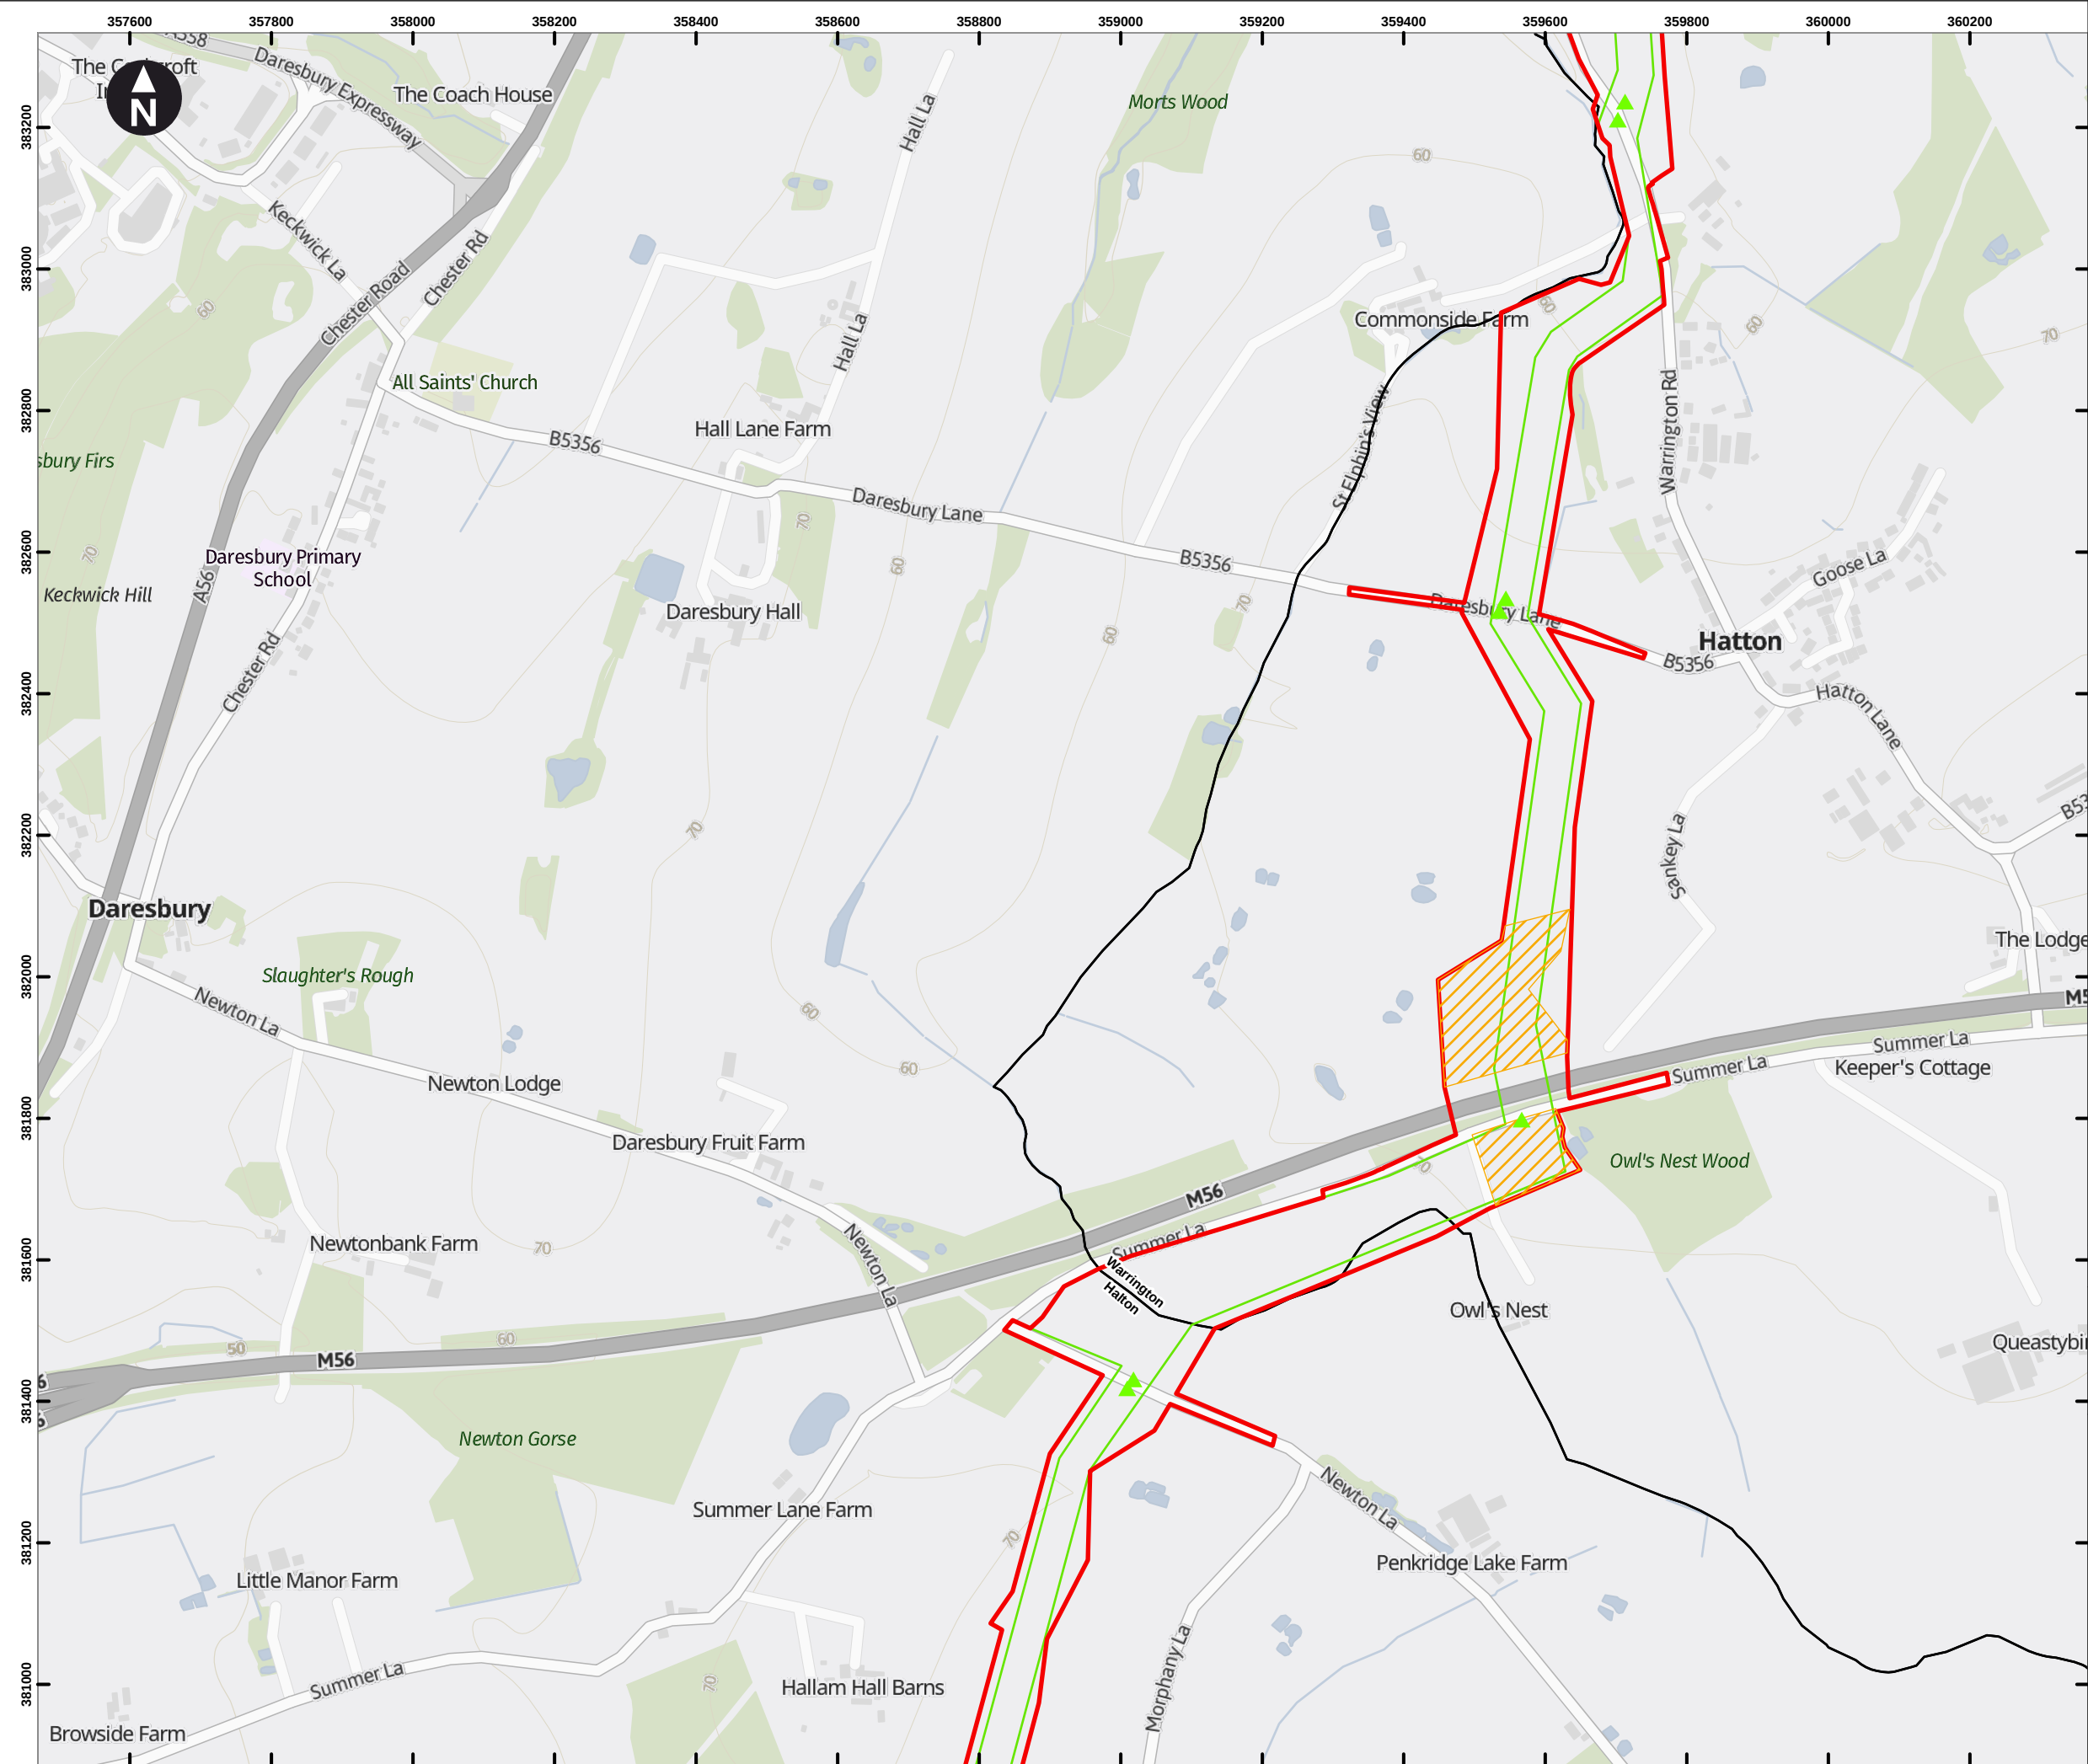

Key

- Draft Order Limits
- Pipeline Limits of Deviation
- Hydrogen Above Ground Installation Limits of Deviation
- Block Valve Installation Limits of Deviation
- Pigging Area Limits of Deviation
- HAGI Temporary Construction Compounds
- Block Valve Installation Temporary Compounds
- Pigging Area Temporary Construction Compounds
- Potential Trenchless Crossing Compounds
- Material Storage Areas
- Permanent Access

Access point

- Construction Access (Light Vehicles & Heavy Goods Vehicles)
- Light Construction Access (Light Vehicles Only)

Note: Spurs that do not show a working width will be works within the highway.

Note 1: HAGI Temporary Construction Compound co-located with Potential Trenchless Crossing Compound.

Note 2: The HAGI location at the Hydrogen Storage Facility has been assessed to be included within the HAGI Limit of Deviation, which includes the HAGI Temporary Construction Compound.

0 100 200 300 400 m

Scale at A3: 1:9,000


Contains OS data © Crown Copyright and database right 2023
Contains data from OS Zoomstack

Client

HyNet North West Hydrogen Pipeline Project
Draft Environmental Statement
Chapter 2: The Project

Figure 2.2
Draft Plans for Consultation
North Corridor
Sheet: 10 of 38

October 2024

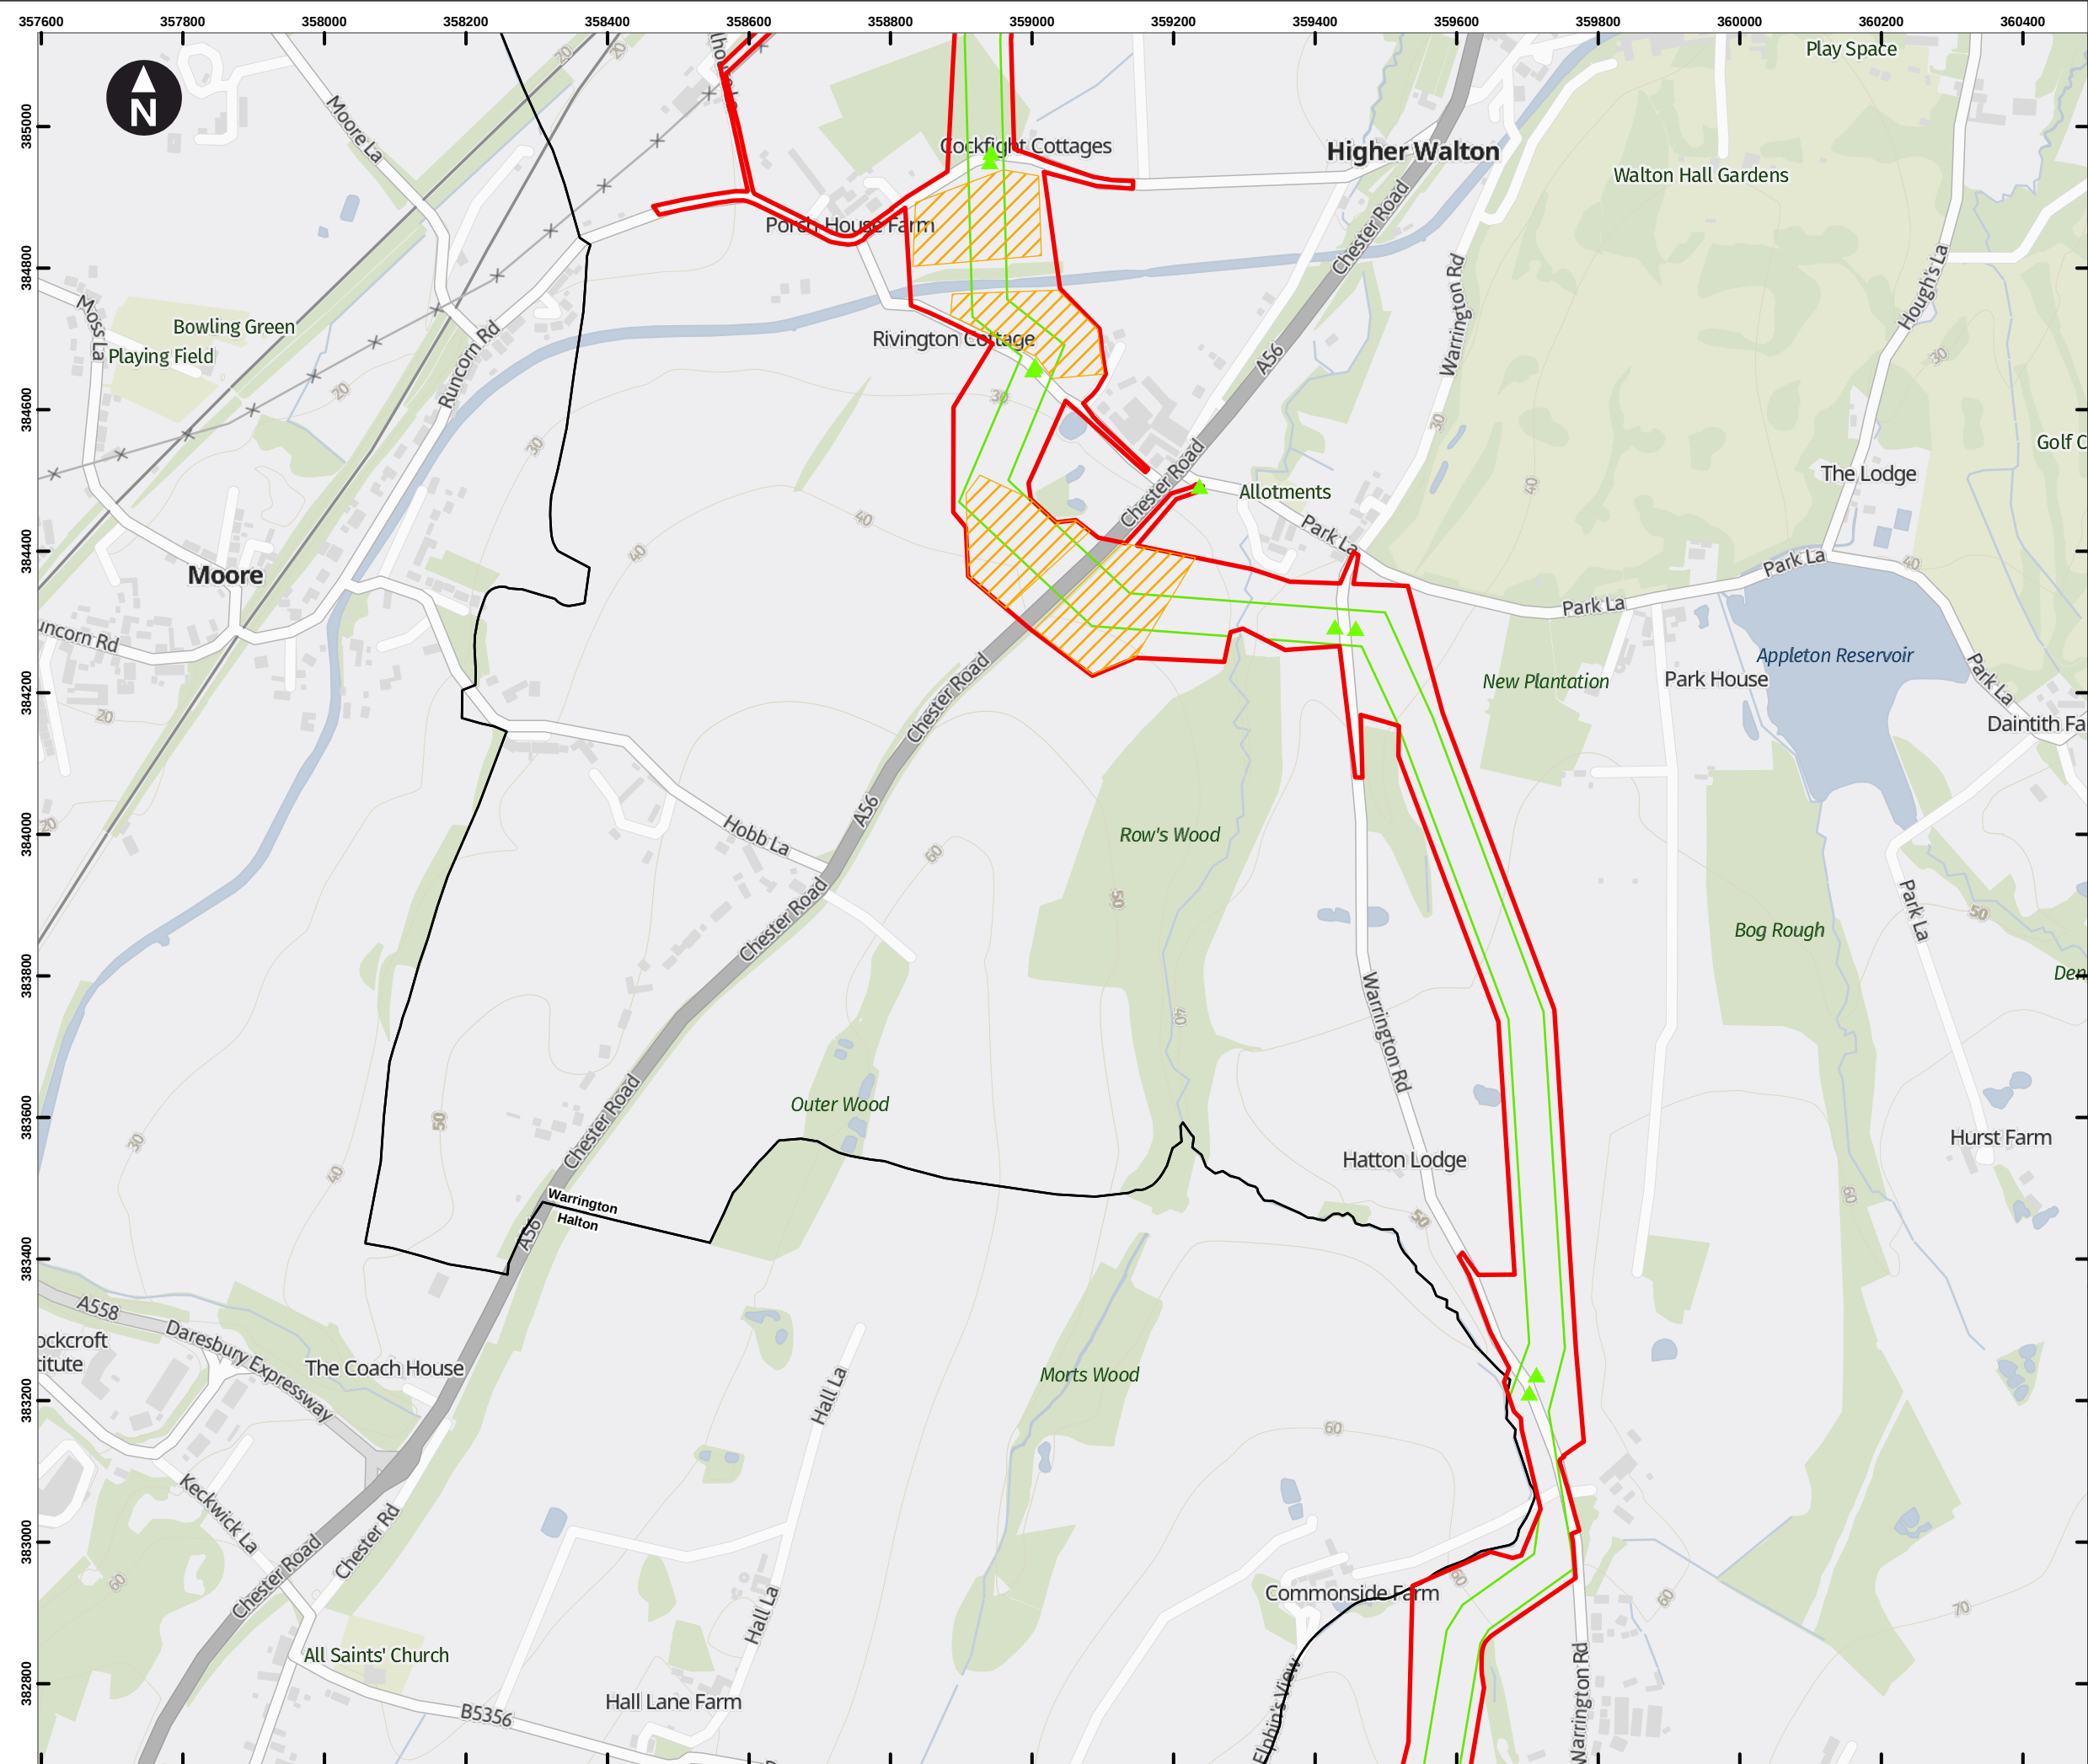

Key

- Draft Order Limits
- Pipeline Limits of Deviation
- Hydrogen Above Ground Installation Limits of Deviation
- Block Valve Installation Limits of Deviation
- Piggering Area Limits of Deviation
- HAGI Temporary Construction Compounds
- Block Valve Installation Temporary Compounds
- Piggering Area Temporary Construction Compounds
- Potential Trenchless Crossing Compounds
- Material Storage Areas
- Permanent Access

Access point

- Construction Access (Light Vehicles & Heavy Goods Vehicles)
- Light Construction Access (Light Vehicles Only)

Note: Spurs that do not show a working width will be works within the highway.

Note 1: HAGI Temporary Construction Compound co-located with Potential Trenchless Crossing Compound.

Note 2: The HAGI location at the Hydrogen Storage Facility has been assessed to be included within the HAGI Limit of Deviation, which includes the HAGI Temporary Construction Compound.

0 100 200 300 400 m

Scale at A3: 1:9,000


Contains OS data © Crown Copyright and database right 2023
Contains data from OS Zoomstack

Client

HyNet North West Hydrogen Pipeline Project
Draft Environmental Statement
Chapter 2: The Project

Figure 2.2
Draft Plans for Consultation
North Corridor
Sheet: 11 of 38

October 2024

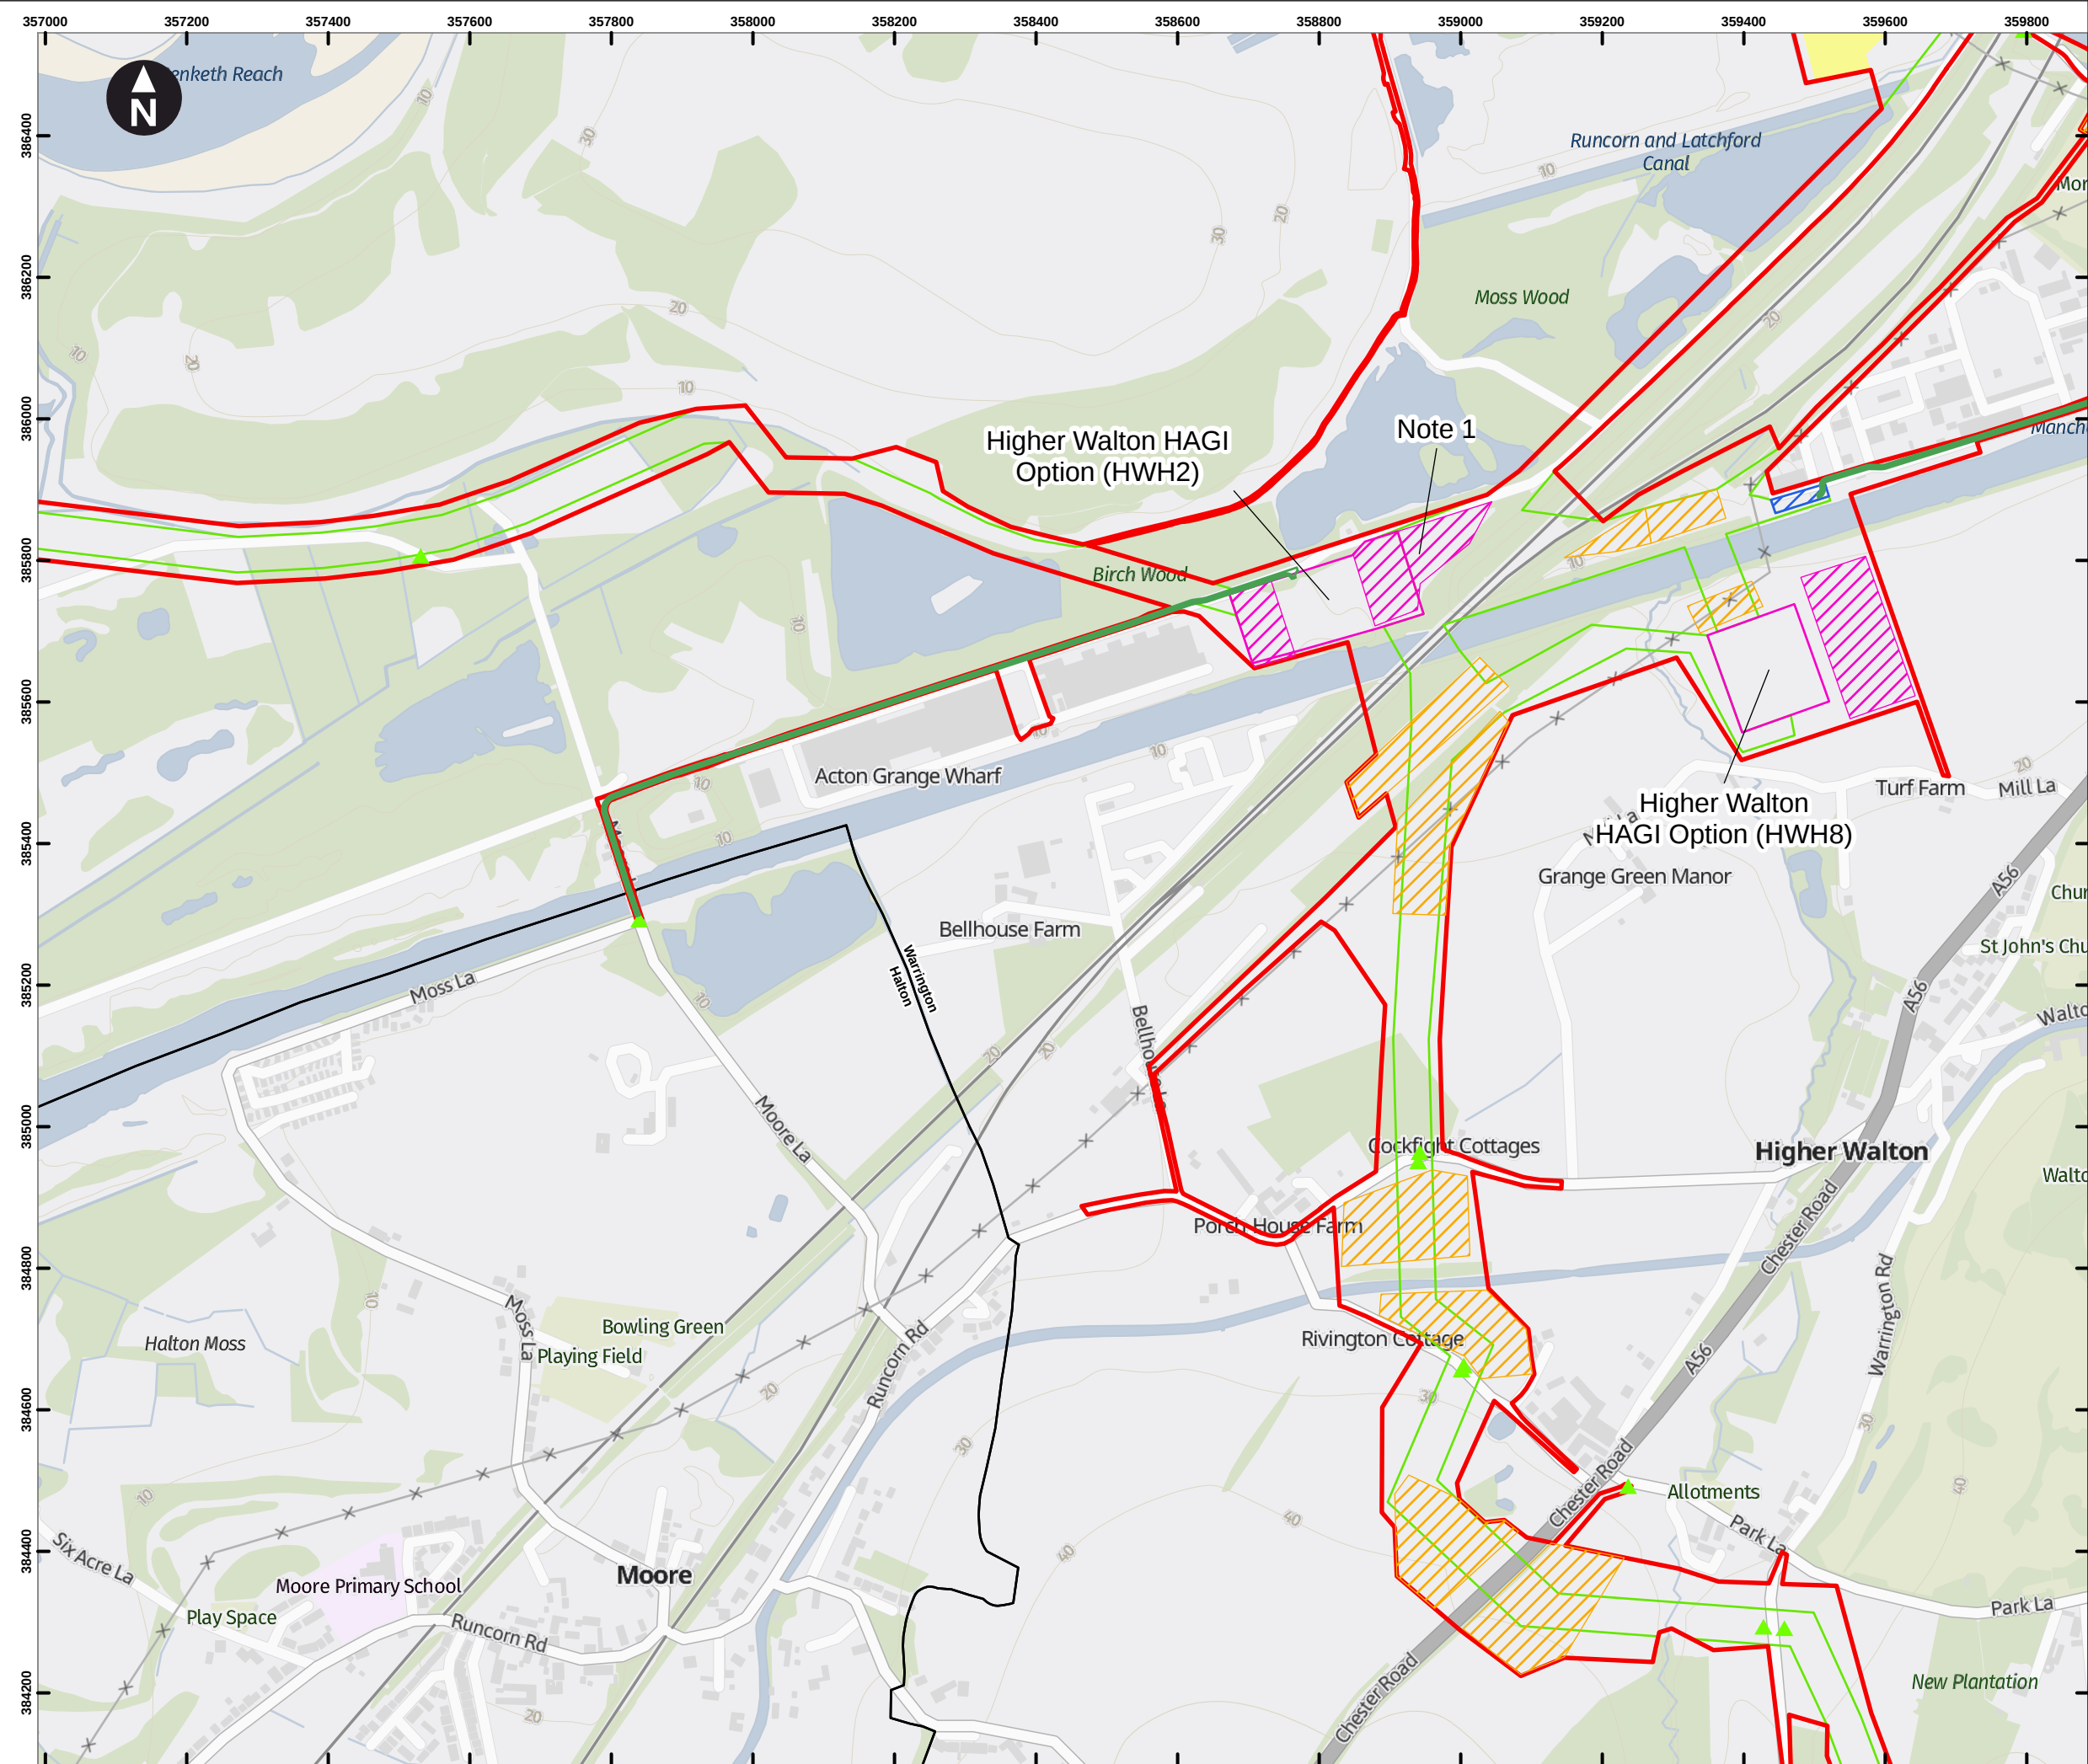

Key

- Draft Order Limits
- Pipeline Limits of Deviation
- Hydrogen Above Ground Installation Limits of Deviation
- Block Valve Installation Limits of Deviation
- Piggings Area Limits of Deviation
- HAGI Temporary Construction Compounds
- Block Valve Installation Temporary Compounds
- Piggings Area Temporary Construction Compounds
- Potential Trenchless Crossing Compounds
- Material Storage Areas
- Permanent Access


Access point

- Construction Access (Light Vehicles & Heavy Goods Vehicles)
- Light Construction Access (Light Vehicles Only)

Note: Spurs that do not show a working width will be works within the highway.

Note 1: HAGI Temporary Construction Compound co-located with Potential Trenchless Crossing Compound.

Note 2: The HAGI location at the Hydrogen Storage Facility has been assessed to be included within the HAGI Limit of Deviation, which includes the HAGI Temporary Construction Compound.

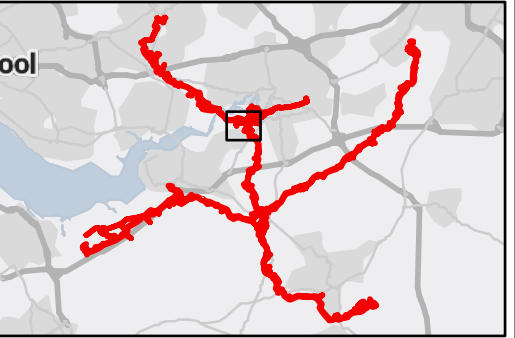

0 100 200 300 400 m

Scale at A3: 1:9,000

Contains OS data © Crown Copyright and database right 2023
Contains data from OS Zoomstack

Client


Cadent

HyNet North West Hydrogen Pipeline Project
Draft Environmental Statement
Chapter 2: The Project

**Figure 2.2
Draft Plans for Consultation
North Corridor
Sheet: 12 of 38**

October 2024



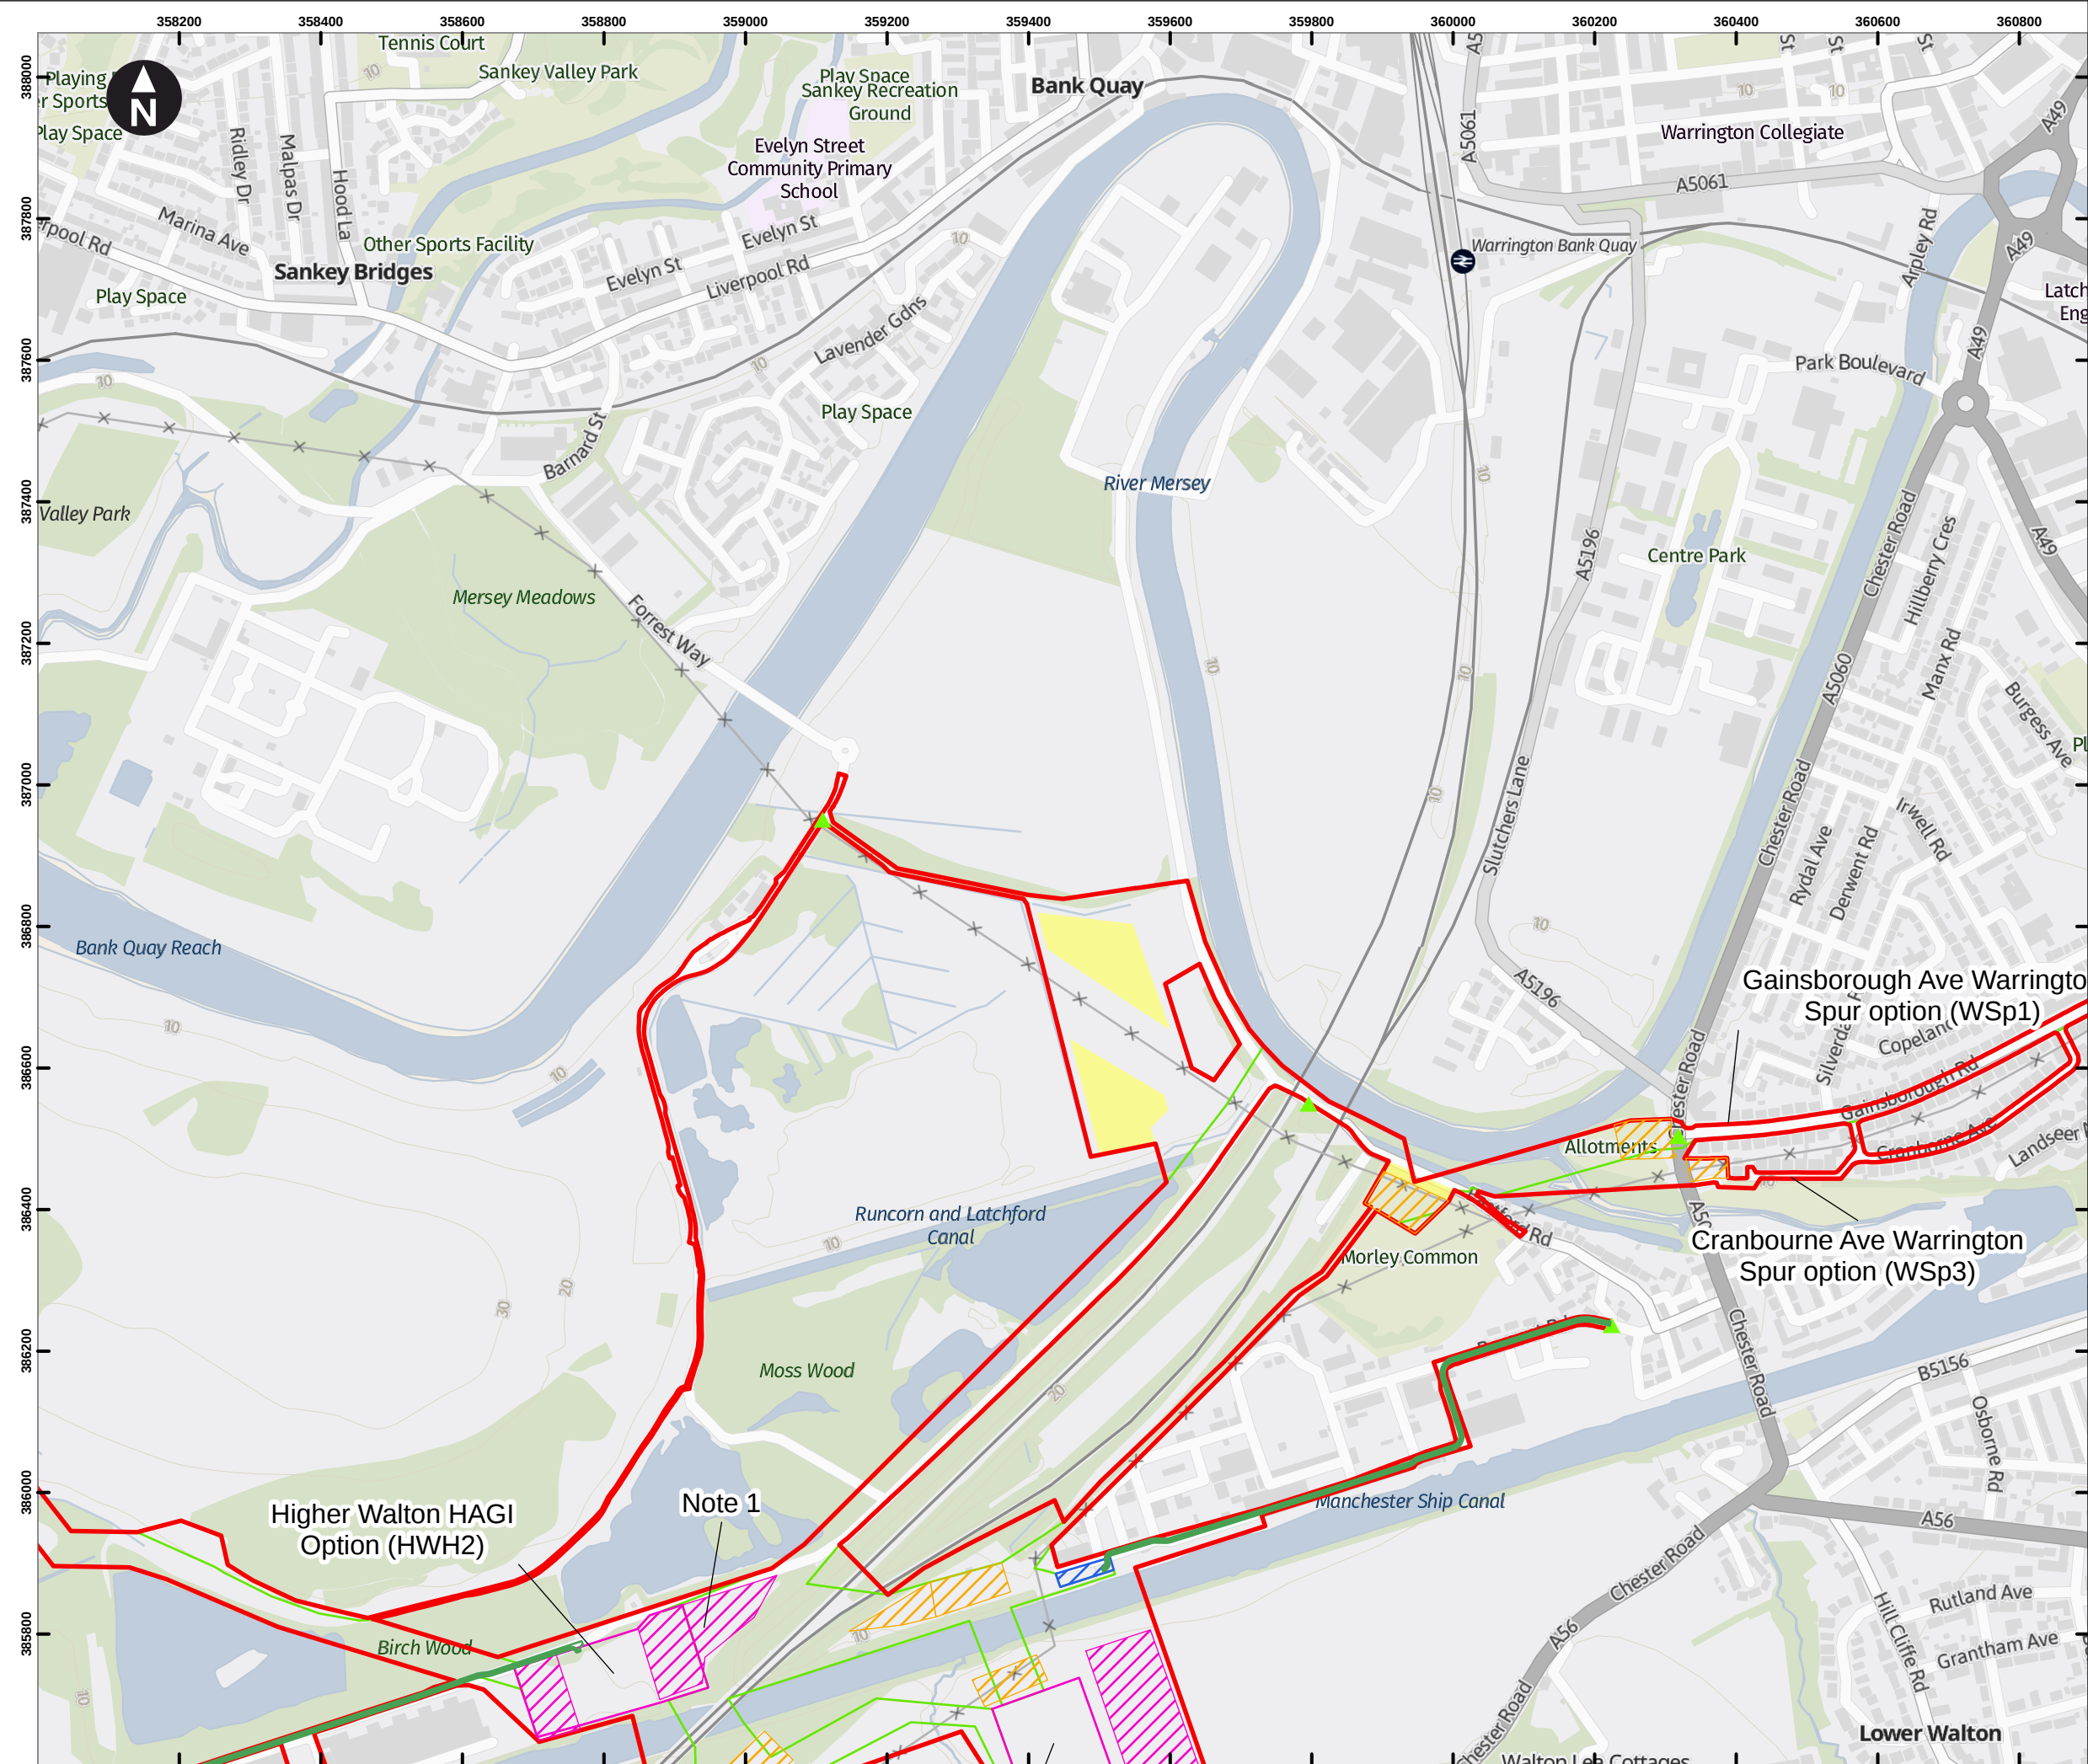

Key

- Draft Order Limits
- Pipeline Limits of Deviation
- Hydrogen Above Ground Installation Limits of Deviation
- Block Valve Installation Limits of Deviation
- Pigging Area Limits of Deviation
- HAGI Temporary Construction Compounds
- Block Valve Installation Temporary Compounds
- Pigging Area Temporary Construction Compounds
- Potential Trenchless Crossing Compounds
- Material Storage Areas
- Permanent Access

Access point

- Construction Access (Light Vehicles & Heavy Goods Vehicles)
- Light Construction Access (Light Vehicles Only)

Note: Spurs that do not show a working width will be works within the highway.

Note 1: HAGI Temporary Construction Compound co-located with Potential Trenchless Crossing Compound.

Note 2: The HAGI location at the Hydrogen Storage Facility has been assessed to be included within the HAGI Limit of Deviation, which includes the HAGI Temporary Construction Compound.

0 100 200 300 400 m

Scale at A3: 1:9,000

Contains OS data © Crown Copyright and database right 2023


Contains data from OS Zoomstack

Client

HyNet North West Hydrogen Pipeline Project
Draft Environmental Statement
Chapter 2: The Project

Figure 2.2
Draft Plans for Consultation
North Corridor
Sheet: 13 of 38

October 2024

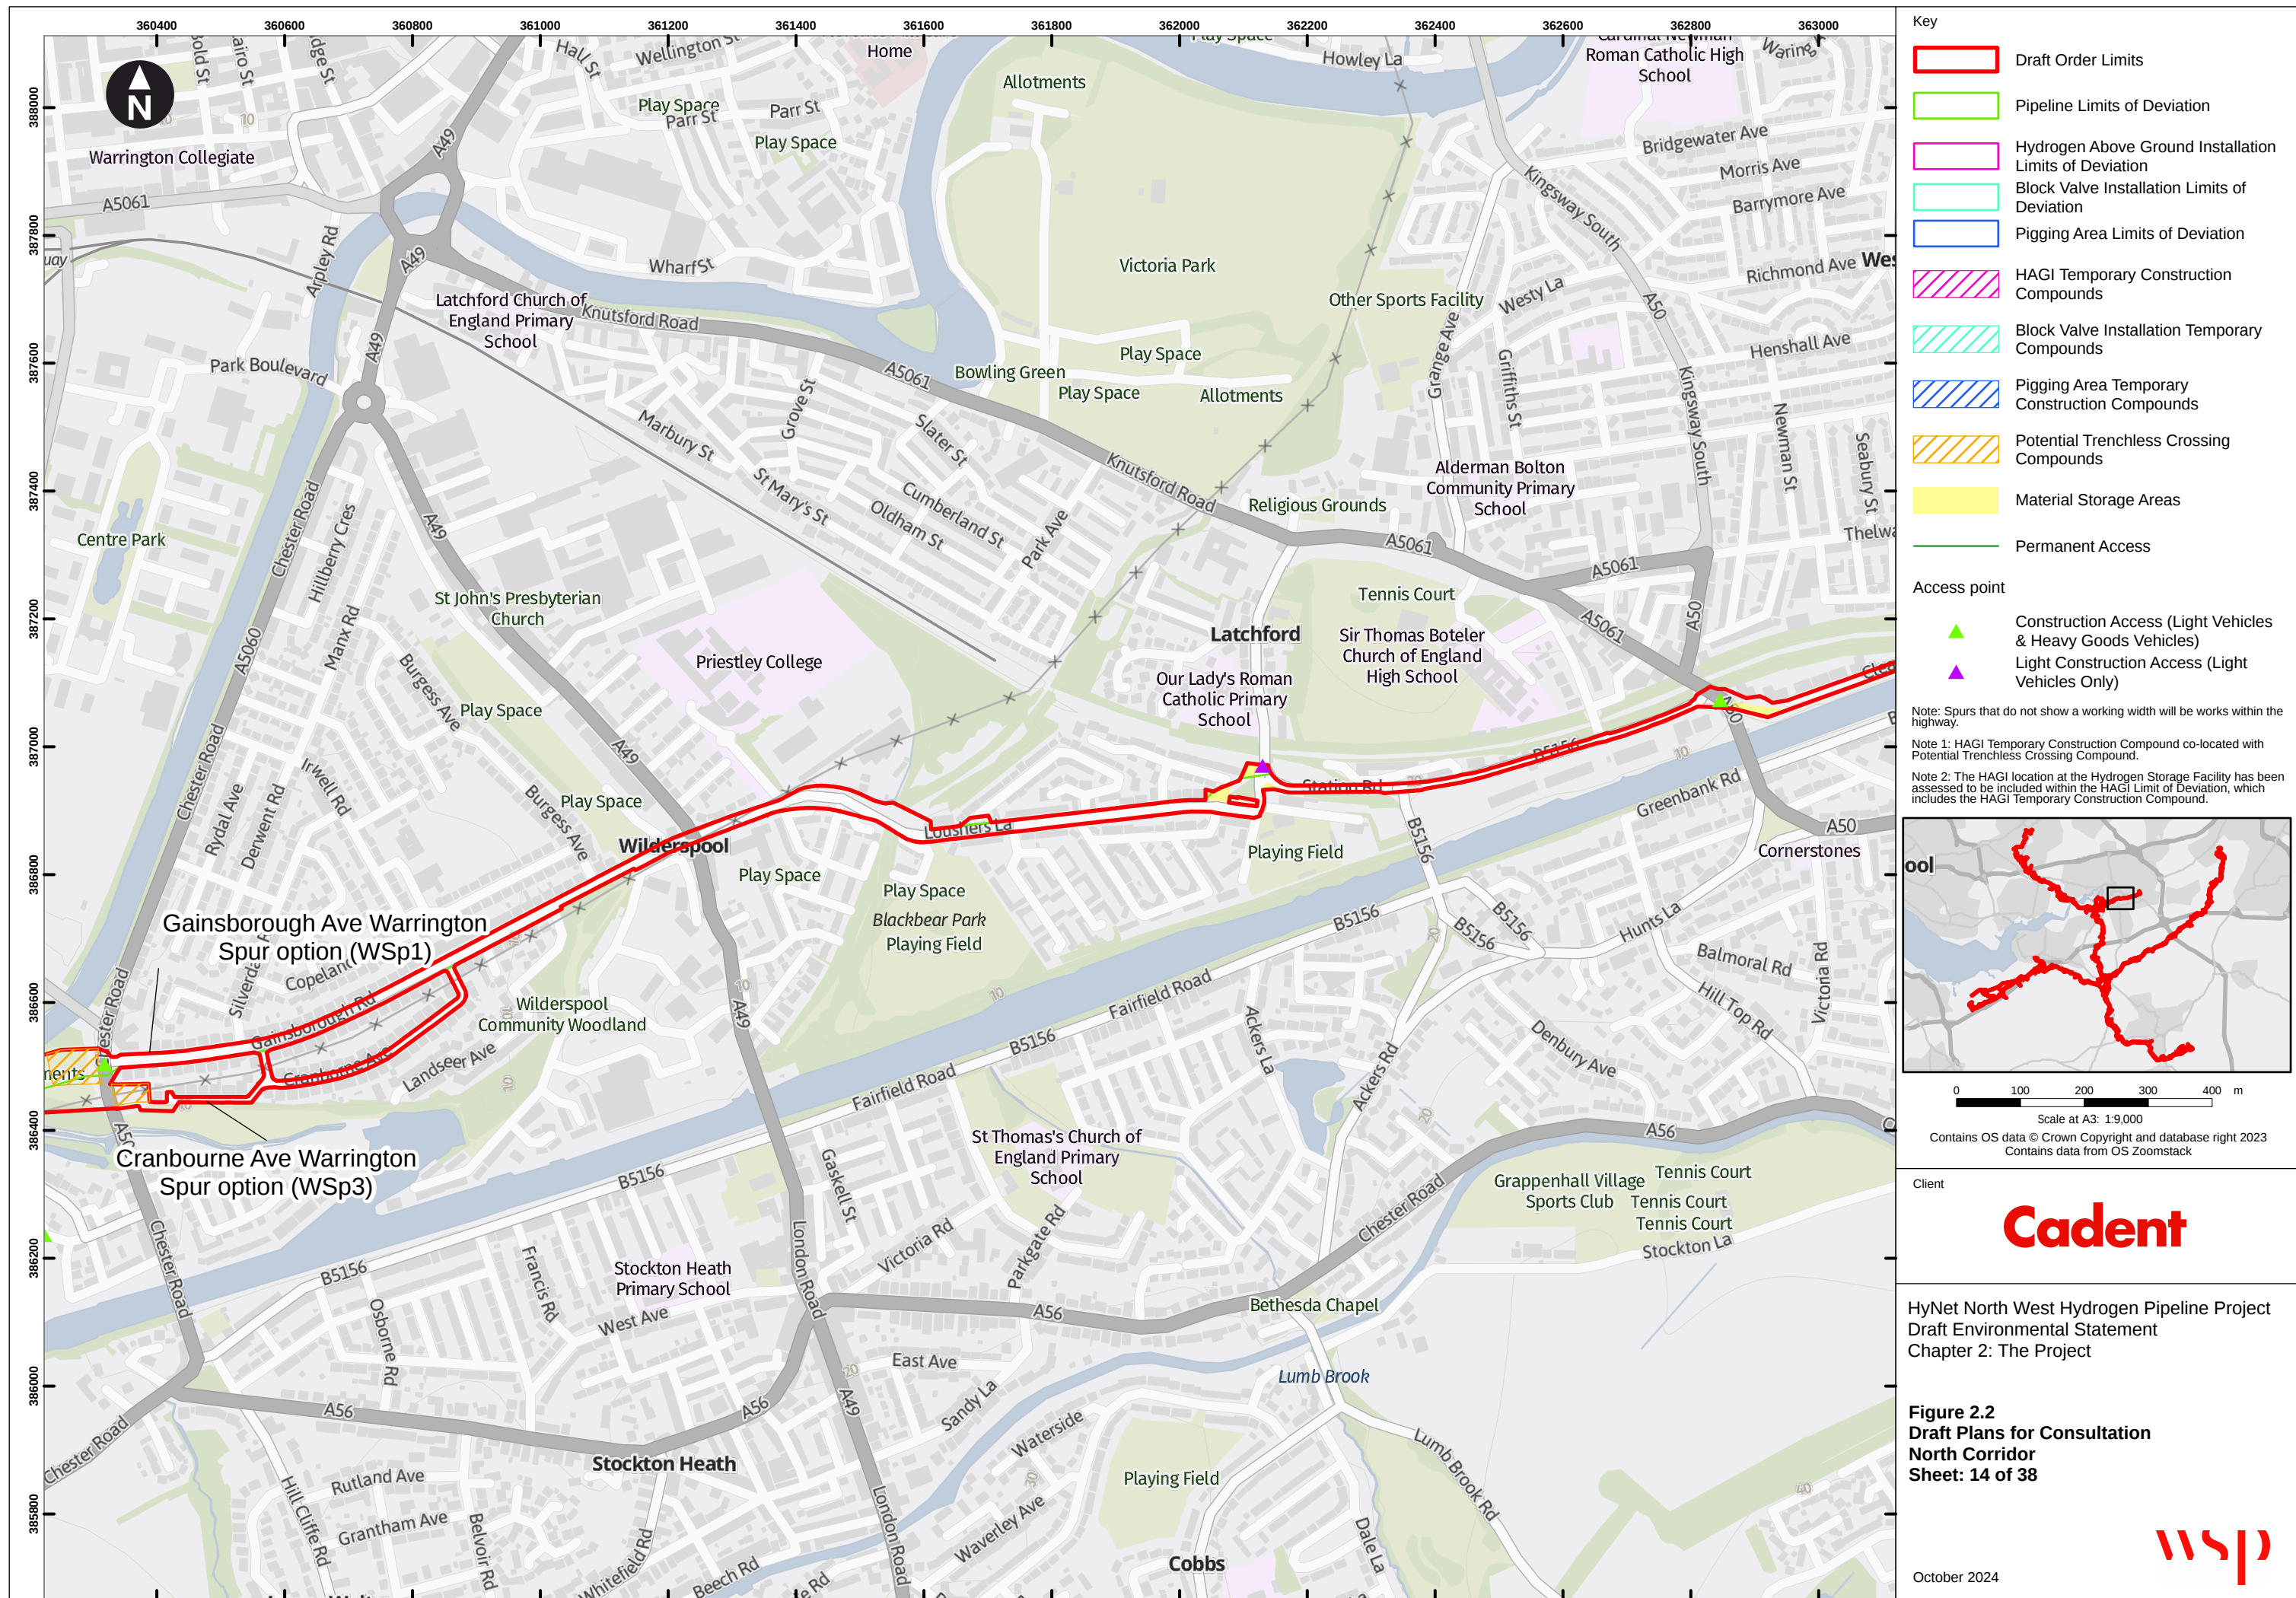

Key

- Draft Order Limits
- Pipeline Limits of Deviation
- Hydrogen Above Ground Installation Limits of Deviation
- Block Valve Installation Limits of Deviation
- Pigging Area Limits of Deviation
- HAGI Temporary Construction Compounds
- Block Valve Installation Temporary Compounds
- Pigging Area Temporary Construction Compounds
- Potential Trenchless Crossing Compounds
- Material Storage Areas
- Permanent Access


Access point

- ▲ Construction Access (Light Vehicles & Heavy Goods Vehicles)
- ▲ Light Construction Access (Light Vehicles Only)

Note: Spurs that do not show a working width will be works within the highway.

Note 1: HAGI Temporary Construction Compound co-located with Potential Trenchless Crossing Compound.

Note 2: The HAGI location at the Hydrogen Storage Facility has been assessed to be included within the HAGI Limit of Deviation, which includes the HAGI Temporary Construction Compound.

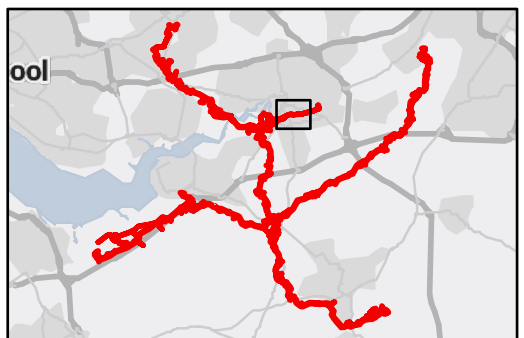

Scale at A3: 1:9,000

Contains OS data © Crown Copyright and database right 2023

Contains data from OS Zoomstack

Client

Cadent

HyNet North West Hydrogen Pipeline Project

Draft Environmental Statement

Chapter 2: The Project

Figure 2.2


Draft Plans for Consultation

North Corridor

Sheet: 14 of 38

October 2024

wsp

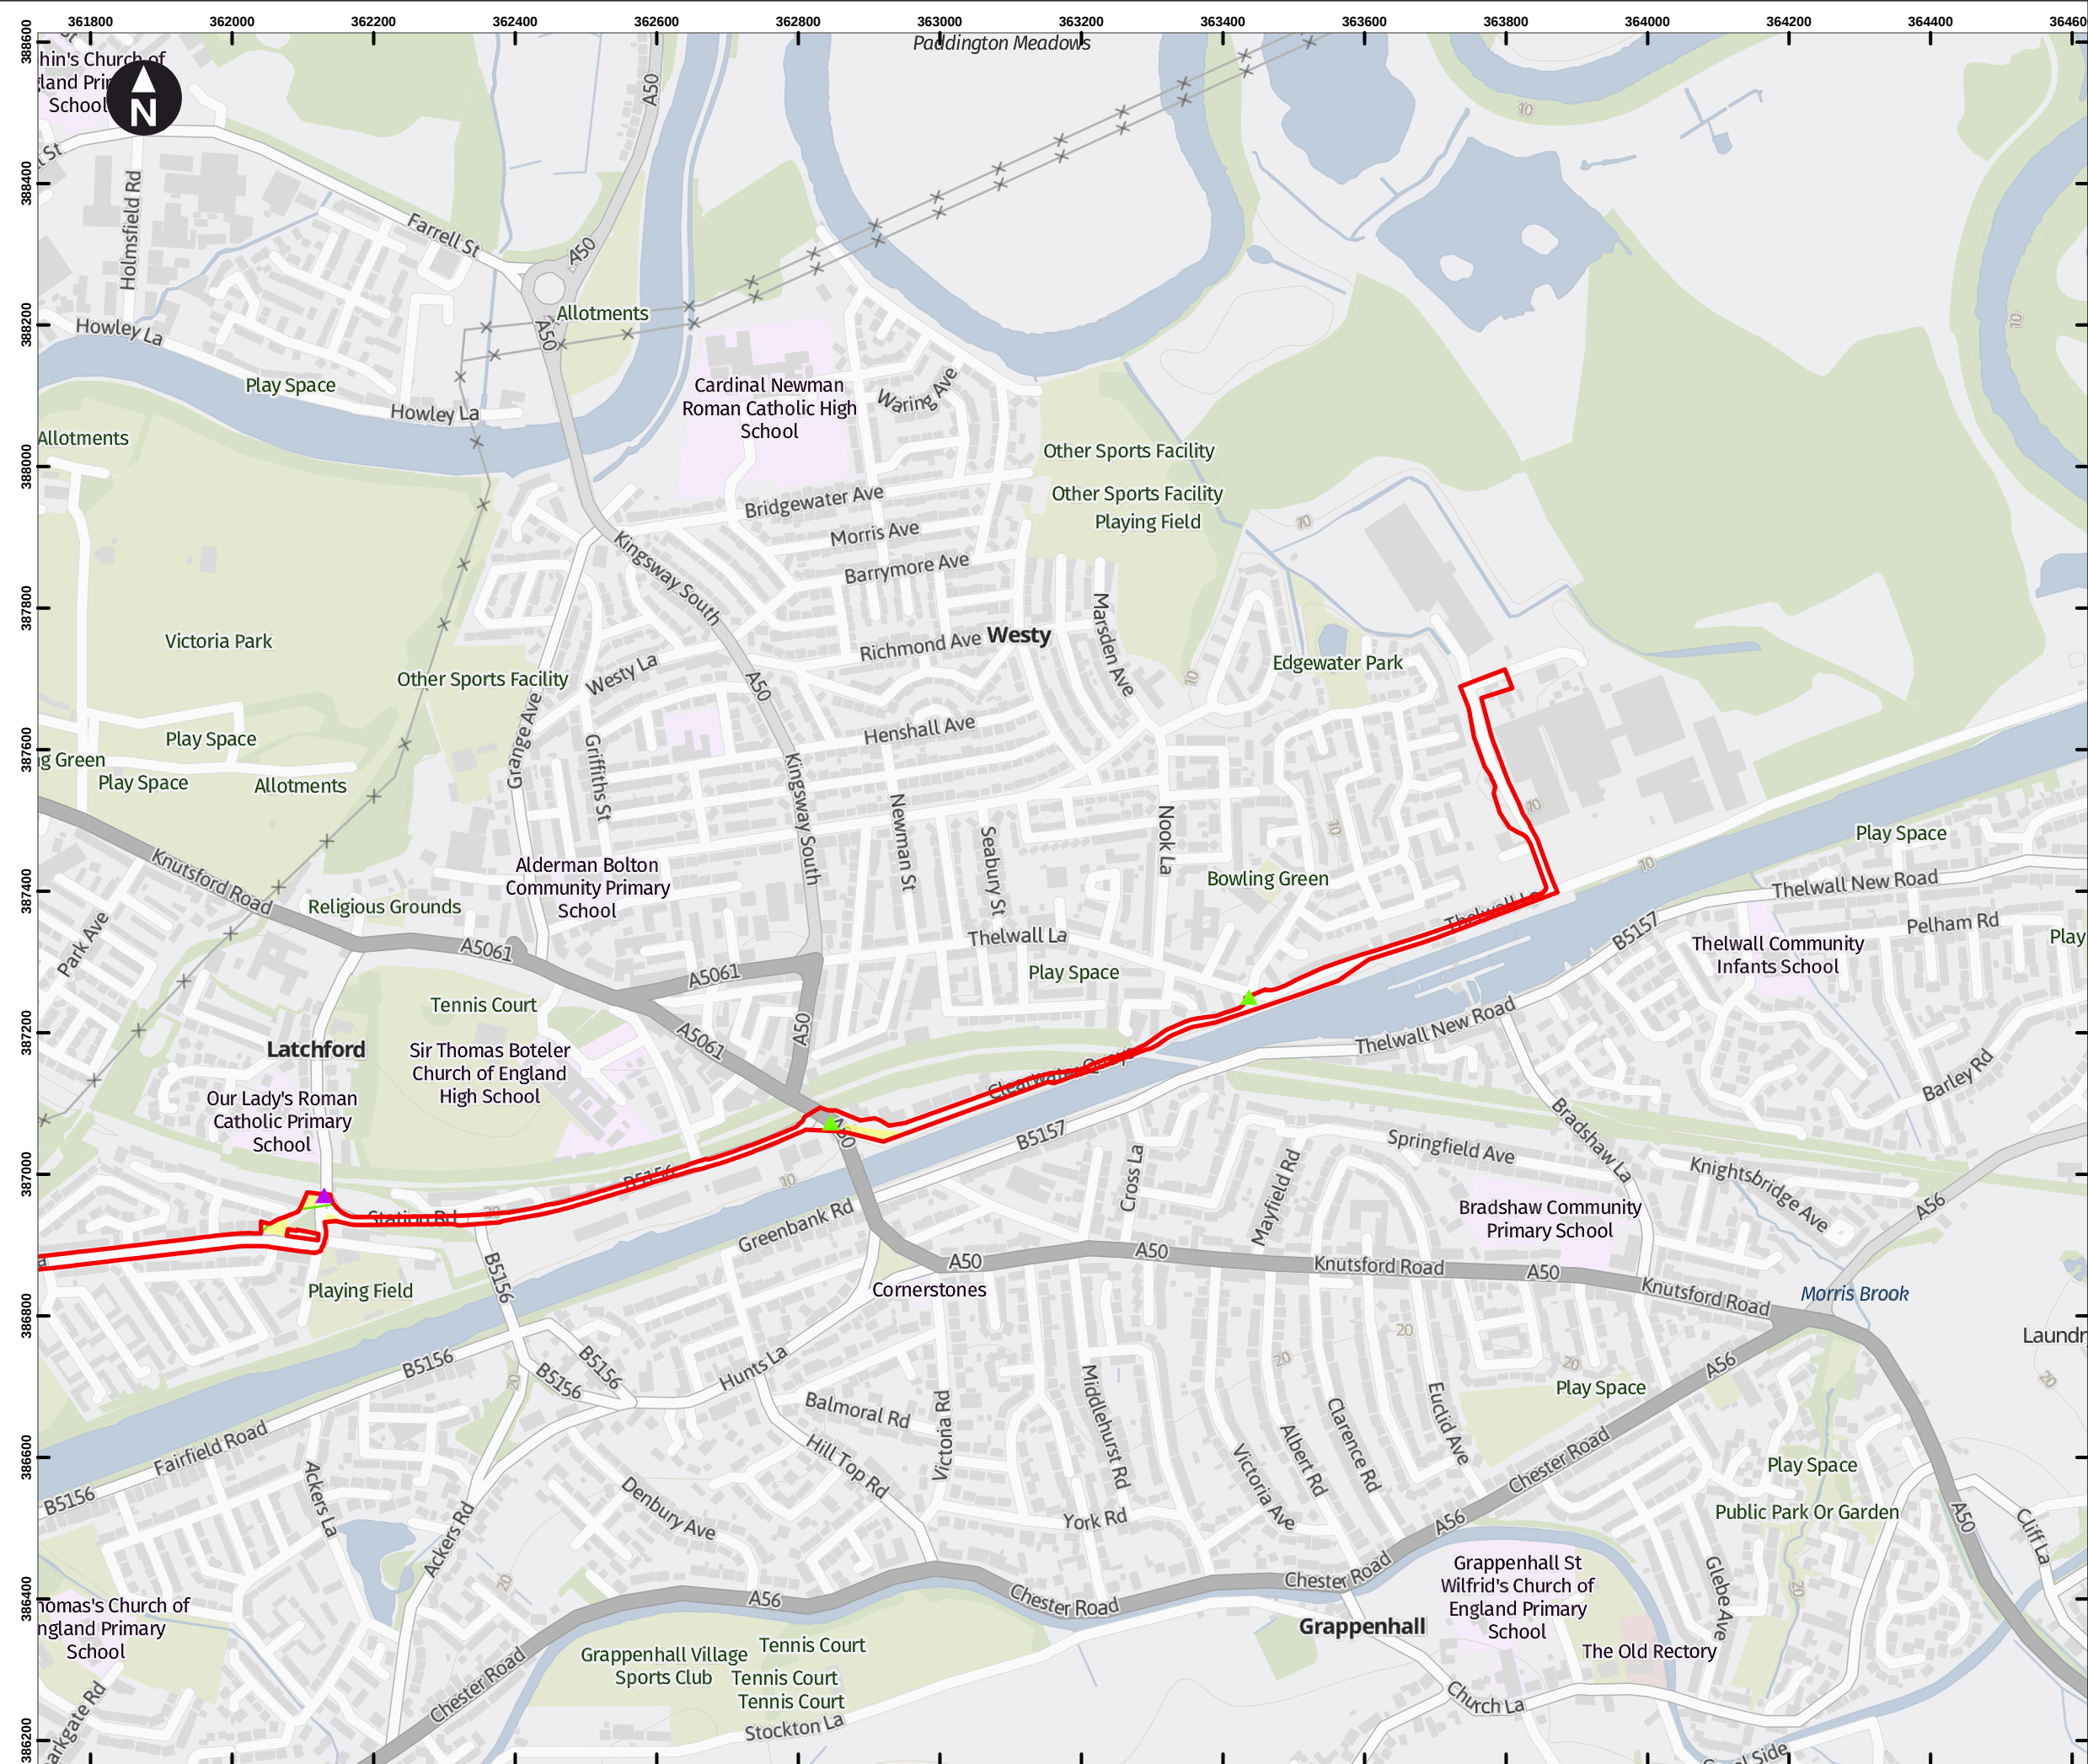

- Key
- Draft Order Limits
 - Pipeline Limits of Deviation
 - Hydrogen Above Ground Installation Limits of Deviation
 - Block Valve Installation Limits of Deviation
 - Pigging Area Limits of Deviation
 - HAGI Temporary Construction Compounds
 - Block Valve Installation Temporary Compounds
 - Pigging Area Temporary Construction Compounds
 - Potential Trenchless Crossing Compounds
 - Material Storage Areas
 - Permanent Access
- Access point
- Construction Access (Light Vehicles & Heavy Goods Vehicles)
 - Light Construction Access (Light Vehicles Only)

Note: Spurs that do not show a working width will be works within the highway.

Note 1: HAGI Temporary Construction Compound co-located with Potential Trenchless Crossing Compound.

Note 2: The HAGI location at the Hydrogen Storage Facility has been assessed to be included within the HAGI Limit of Deviation, which includes the HAGI Temporary Construction Compound.



Scale at A3: 1:9,000

Contains OS data © Crown Copyright and database right 2023

Contains data from OS Zoomstack

Client

Cadent

HyNet North West Hydrogen Pipeline Project

Draft Environmental Statement

Chapter 2: The Project

Figure 2.2


Draft Plans for Consultation

North Corridor

Sheet: 15 of 38

October 2024

wsp

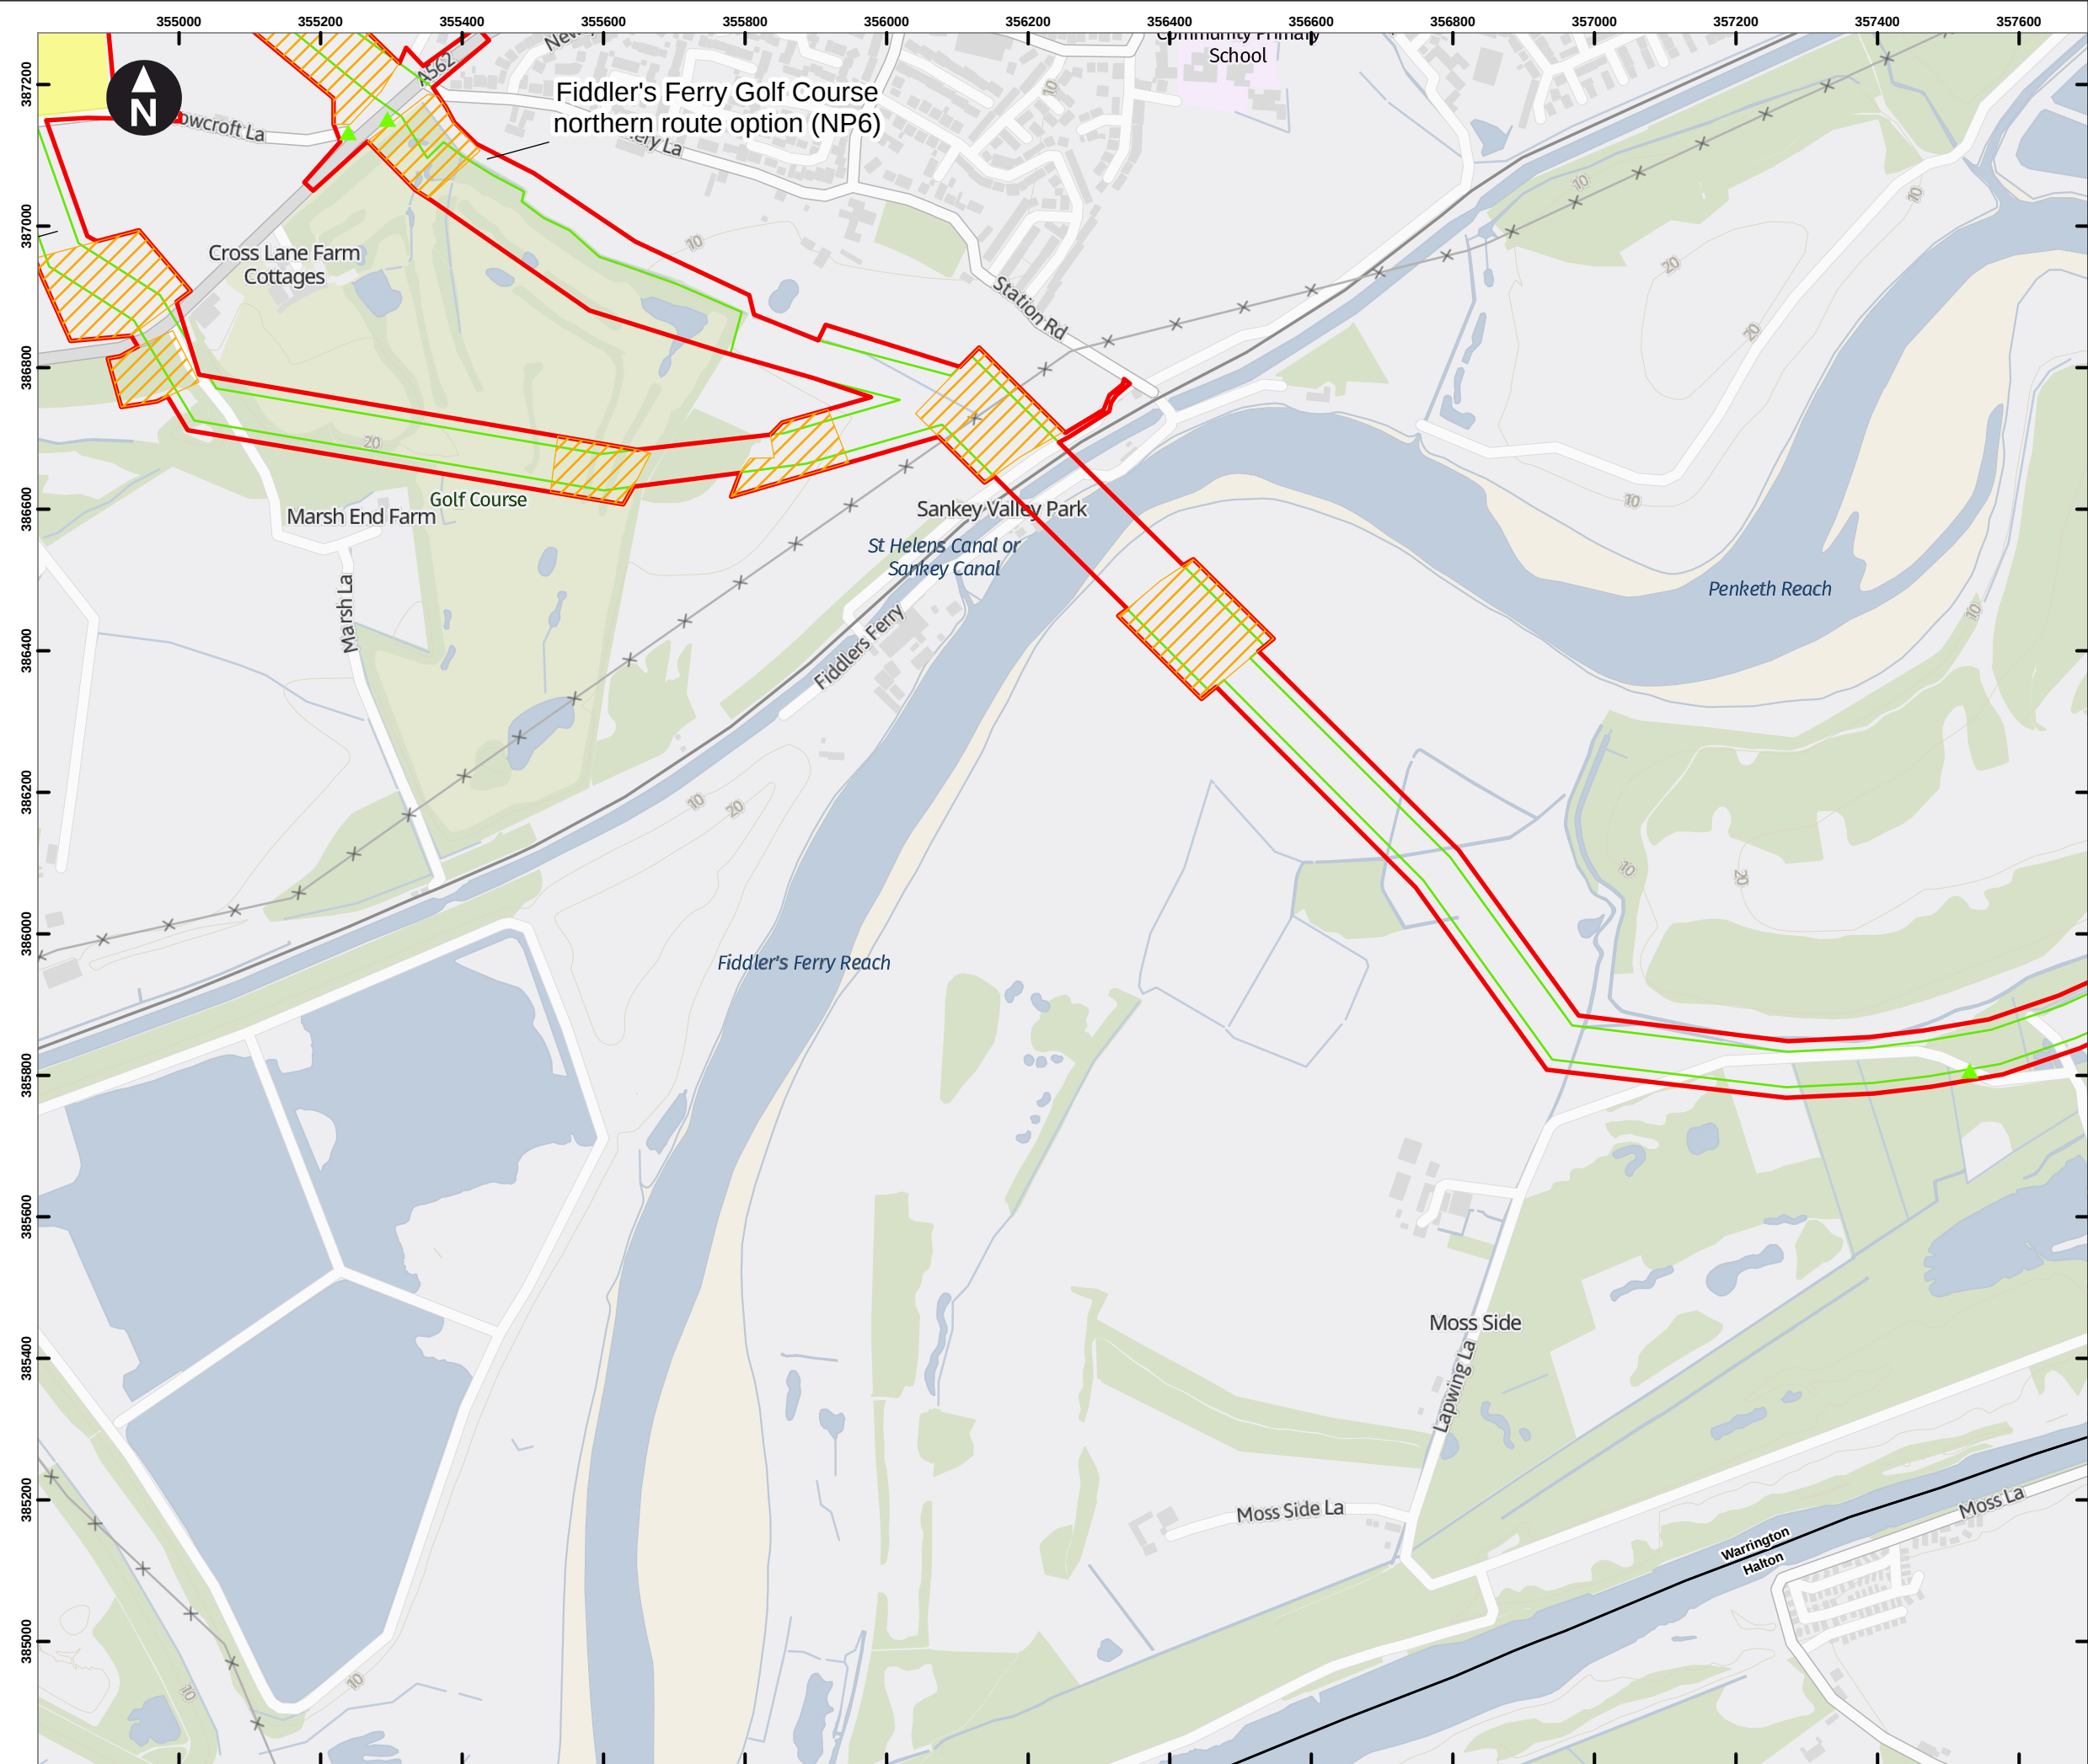

Key

- Draft Order Limits
- Pipeline Limits of Deviation
- Hydrogen Above Ground Installation Limits of Deviation
- Block Valve Installation Limits of Deviation
- Pigging Area Limits of Deviation
- HAGI Temporary Construction Compounds
- Block Valve Installation Temporary Compounds
- Pigging Area Temporary Construction Compounds
- Potential Trenchless Crossing Compounds
- Material Storage Areas
- Permanent Access

Access point

- Construction Access (Light Vehicles & Heavy Goods Vehicles)
- Light Construction Access (Light Vehicles Only)

Note: Spurs that do not show a working width will be works within the highway.

Note 1: HAGI Temporary Construction Compound co-located with Potential Trenchless Crossing Compound.

Note 2: The HAGI location at the Hydrogen Storage Facility has been assessed to be included within the HAGI Limit of Deviation, which includes the HAGI Temporary Construction Compound.

0 100 200 300 400 m

Scale at A3: 1:9,000


Contains OS data © Crown Copyright and database right 2023
Contains data from OS Zoomstack

Client

HyNet North West Hydrogen Pipeline Project
Draft Environmental Statement
Chapter 2: The Project

**Figure 2.2
Draft Plans for Consultation
North Corridor
Sheet: 16 of 38**

October 2024

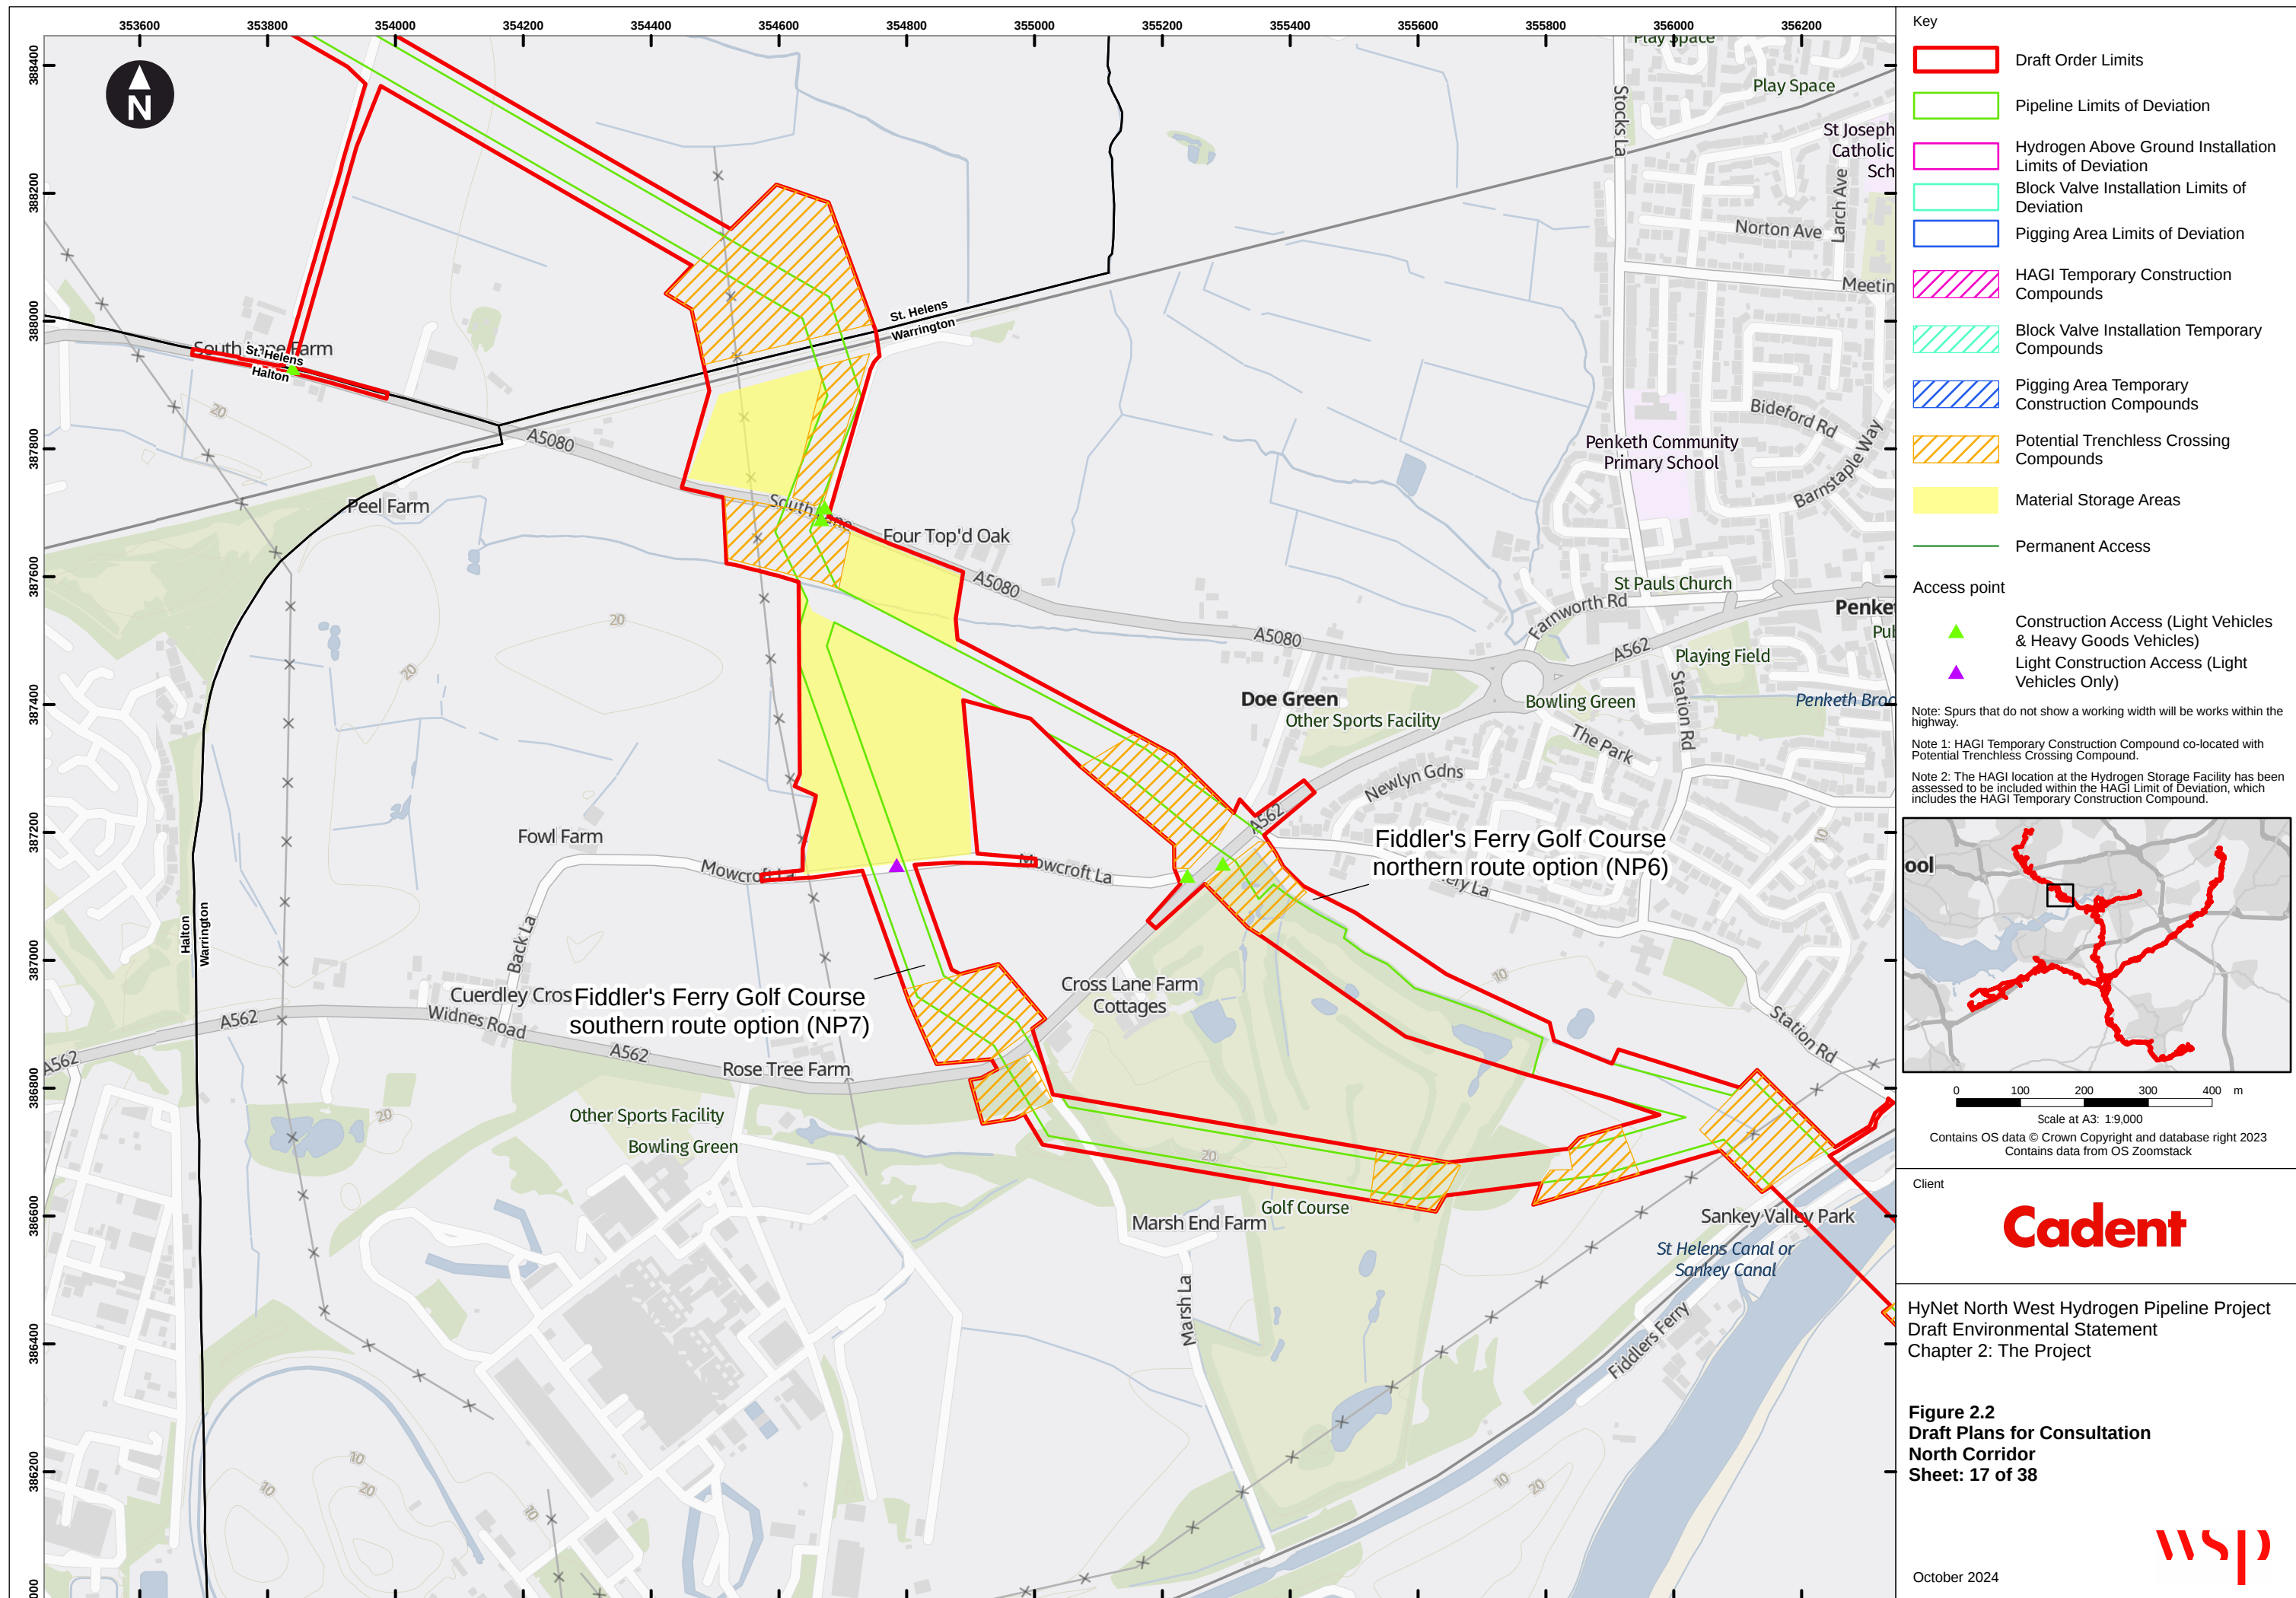


- Key
- Draft Order Limits
 - Pipeline Limits of Deviation
 - Hydrogen Above Ground Installation Limits of Deviation
 - Block Valve Installation Limits of Deviation
 - Pigging Area Limits of Deviation
 - HAGI Temporary Construction Compounds
 - Block Valve Installation Temporary Compounds
 - Pigging Area Temporary Construction Compounds
 - Potential Trenchless Crossing Compounds
 - Material Storage Areas
 - Permanent Access
- Access point
- Construction Access (Light Vehicles & Heavy Goods Vehicles)
 - Light Construction Access (Light Vehicles Only)

Note: Spurs that do not show a working width will be works within the highway.

Note 1: HAGI Temporary Construction Compound co-located with Potential Trenchless Crossing Compound.

Note 2: The HAGI location at the Hydrogen Storage Facility has been assessed to be included within the HAGI Limit of Deviation, which includes the HAGI Temporary Construction Compound.

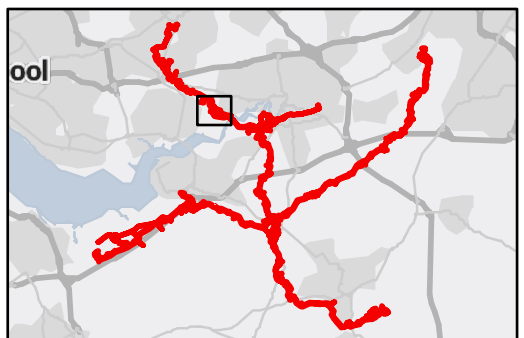

Scale at A3: 1:9,000

Contains OS data © Crown Copyright and database right 2023

Contains data from OS Zoomstack

Client

Cadent

HyNet North West Hydrogen Pipeline Project

Draft Environmental Statement


Chapter 2: The Project

Figure 2.2

Draft Plans for Consultation

North Corridor

Sheet: 17 of 38

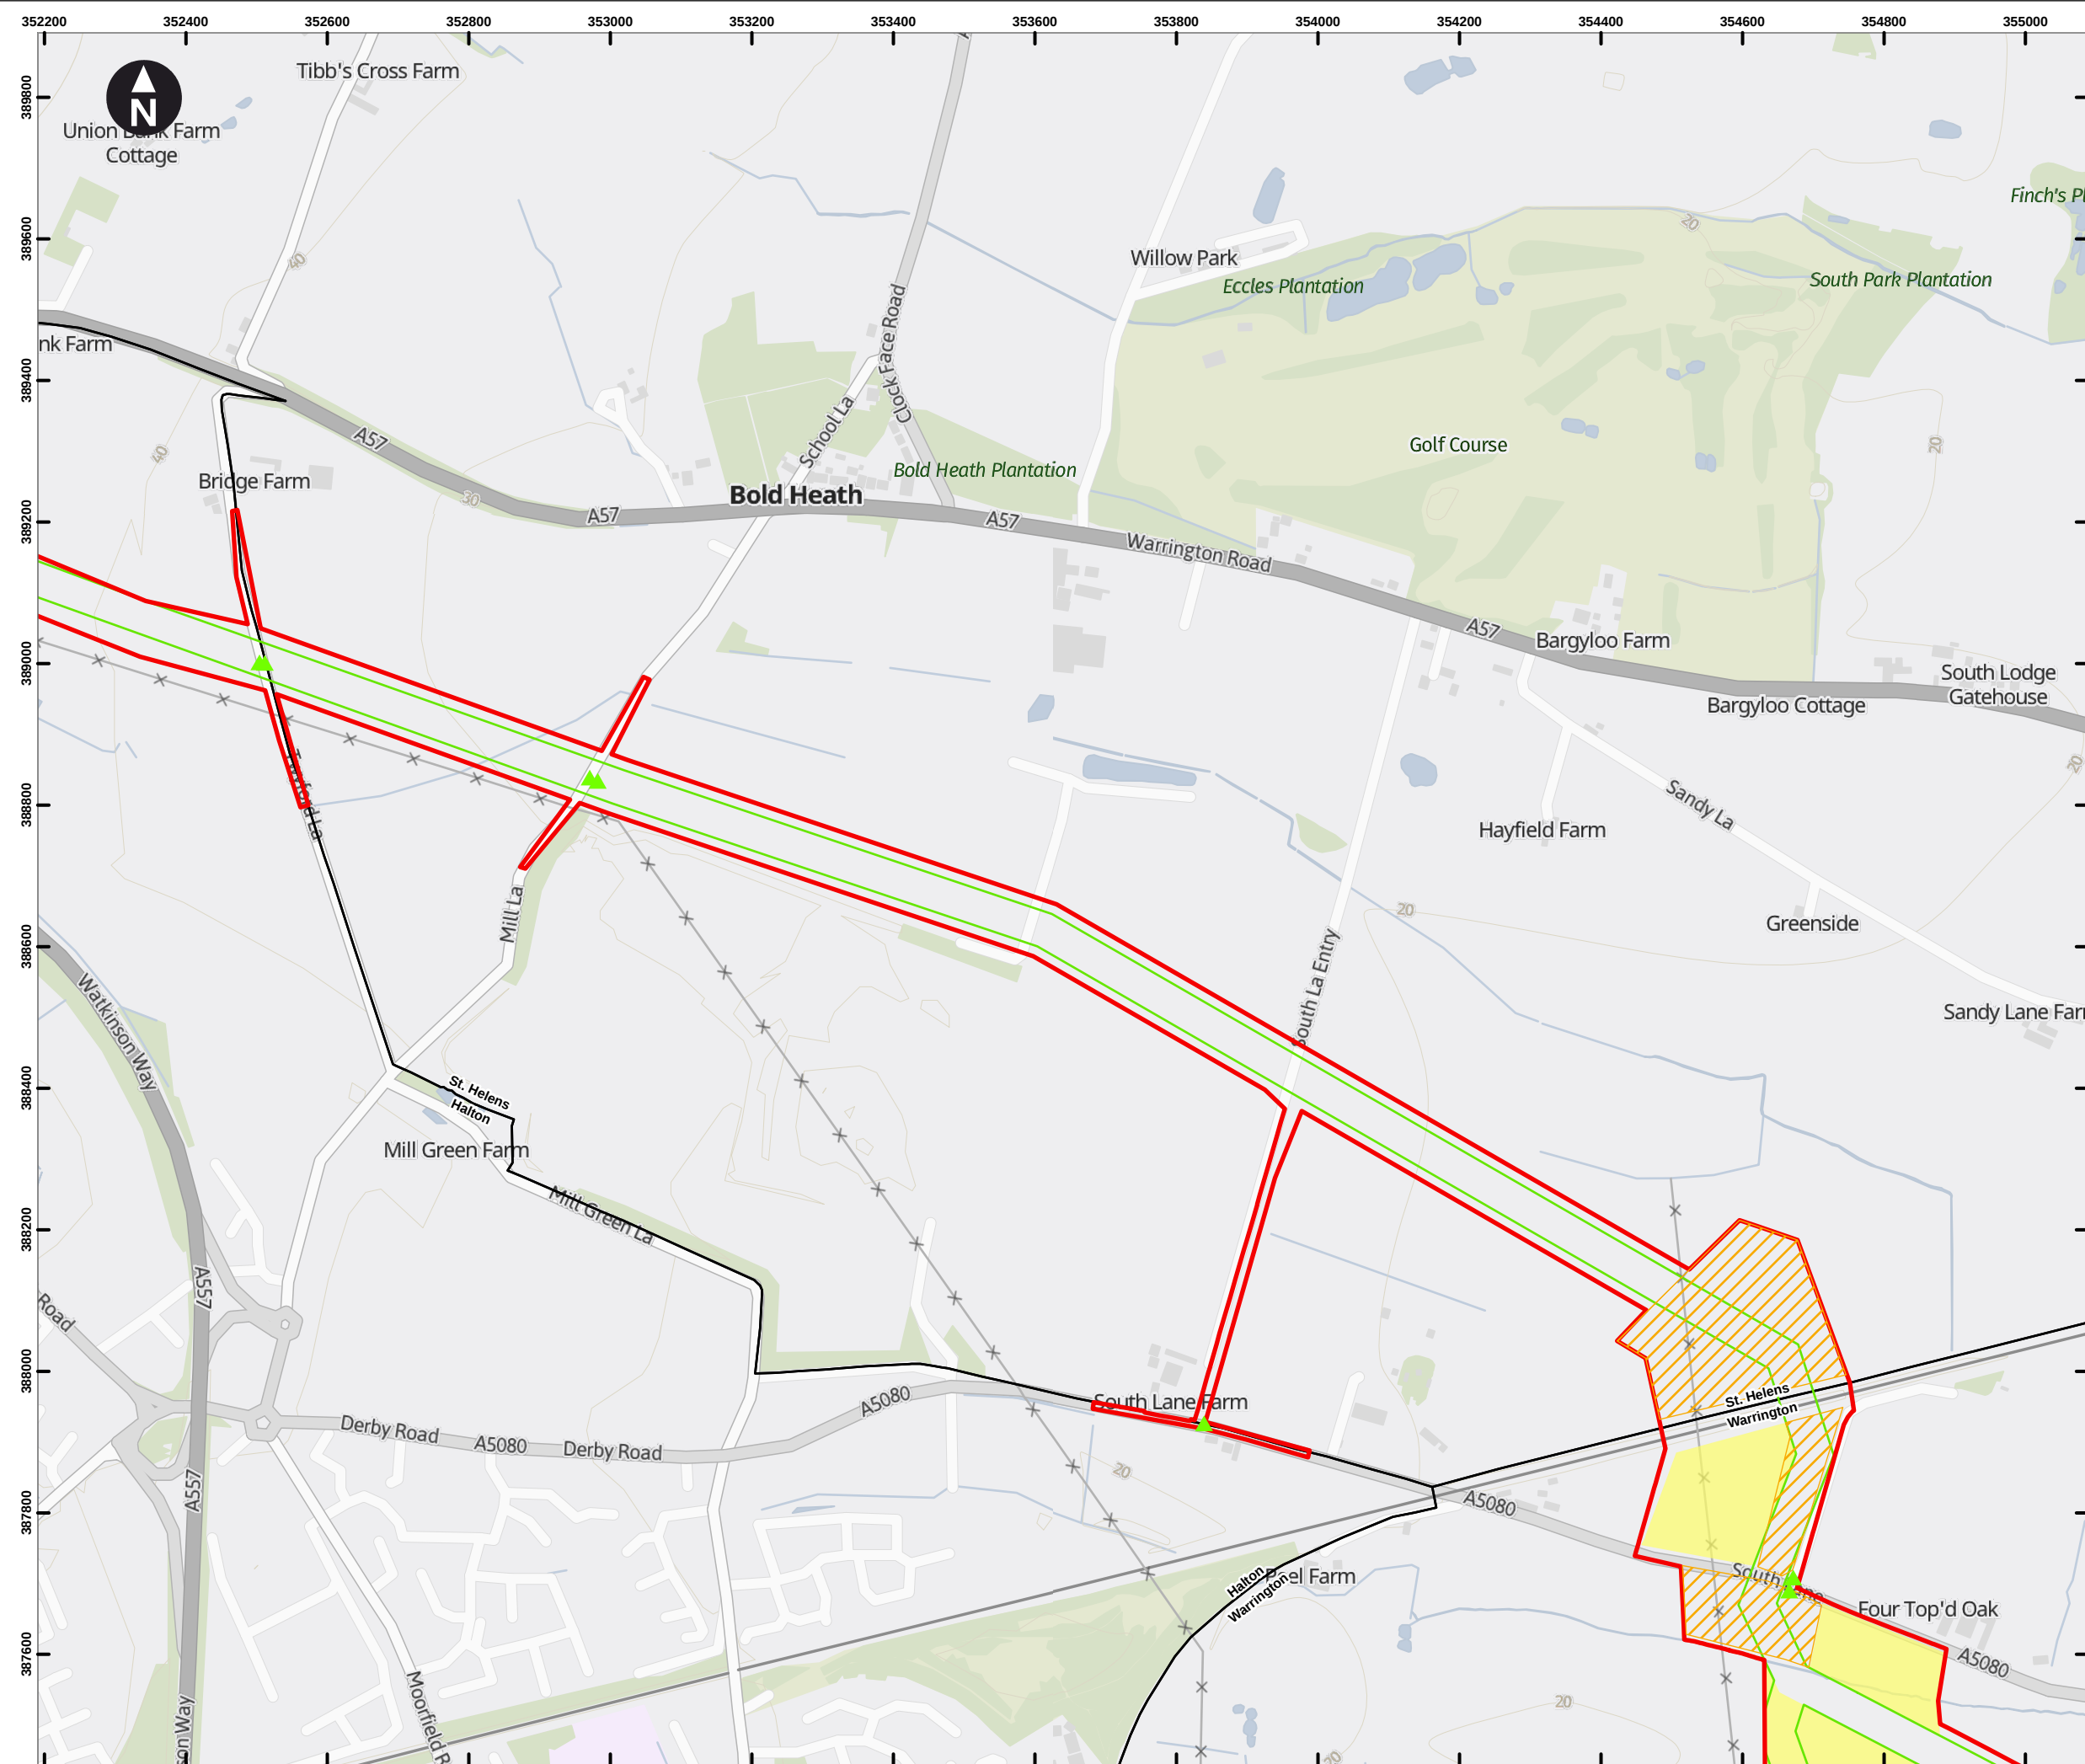

Key

- Draft Order Limits
- Pipeline Limits of Deviation
- Hydrogen Above Ground Installation Limits of Deviation
- Block Valve Installation Limits of Deviation
- Pigging Area Limits of Deviation
- HAGI Temporary Construction Compounds
- Block Valve Installation Temporary Compounds
- Pigging Area Temporary Construction Compounds
- Potential Trenchless Crossing Compounds
- Material Storage Areas
- Permanent Access

Access point

- Construction Access (Light Vehicles & Heavy Goods Vehicles)
- Light Construction Access (Light Vehicles Only)

Note: Spurs that do not show a working width will be works within the highway.

Note 1: HAGI Temporary Construction Compound co-located with Potential Trenchless Crossing Compound.

Note 2: The HAGI location at the Hydrogen Storage Facility has been assessed to be included within the HAGI Limit of Deviation, which includes the HAGI Temporary Construction Compound.

0 100 200 300 400 m

Scale at A3: 1:9,000

Contains OS data © Crown Copyright and database right 2023
Contains data from OS Zoomstack

Client


Cadent

HyNet North West Hydrogen Pipeline Project
Draft Environmental Statement
Chapter 2: The Project

**Figure 2.2
Draft Plans for Consultation
North Corridor
Sheet: 18 of 38**

October 2024

wsp

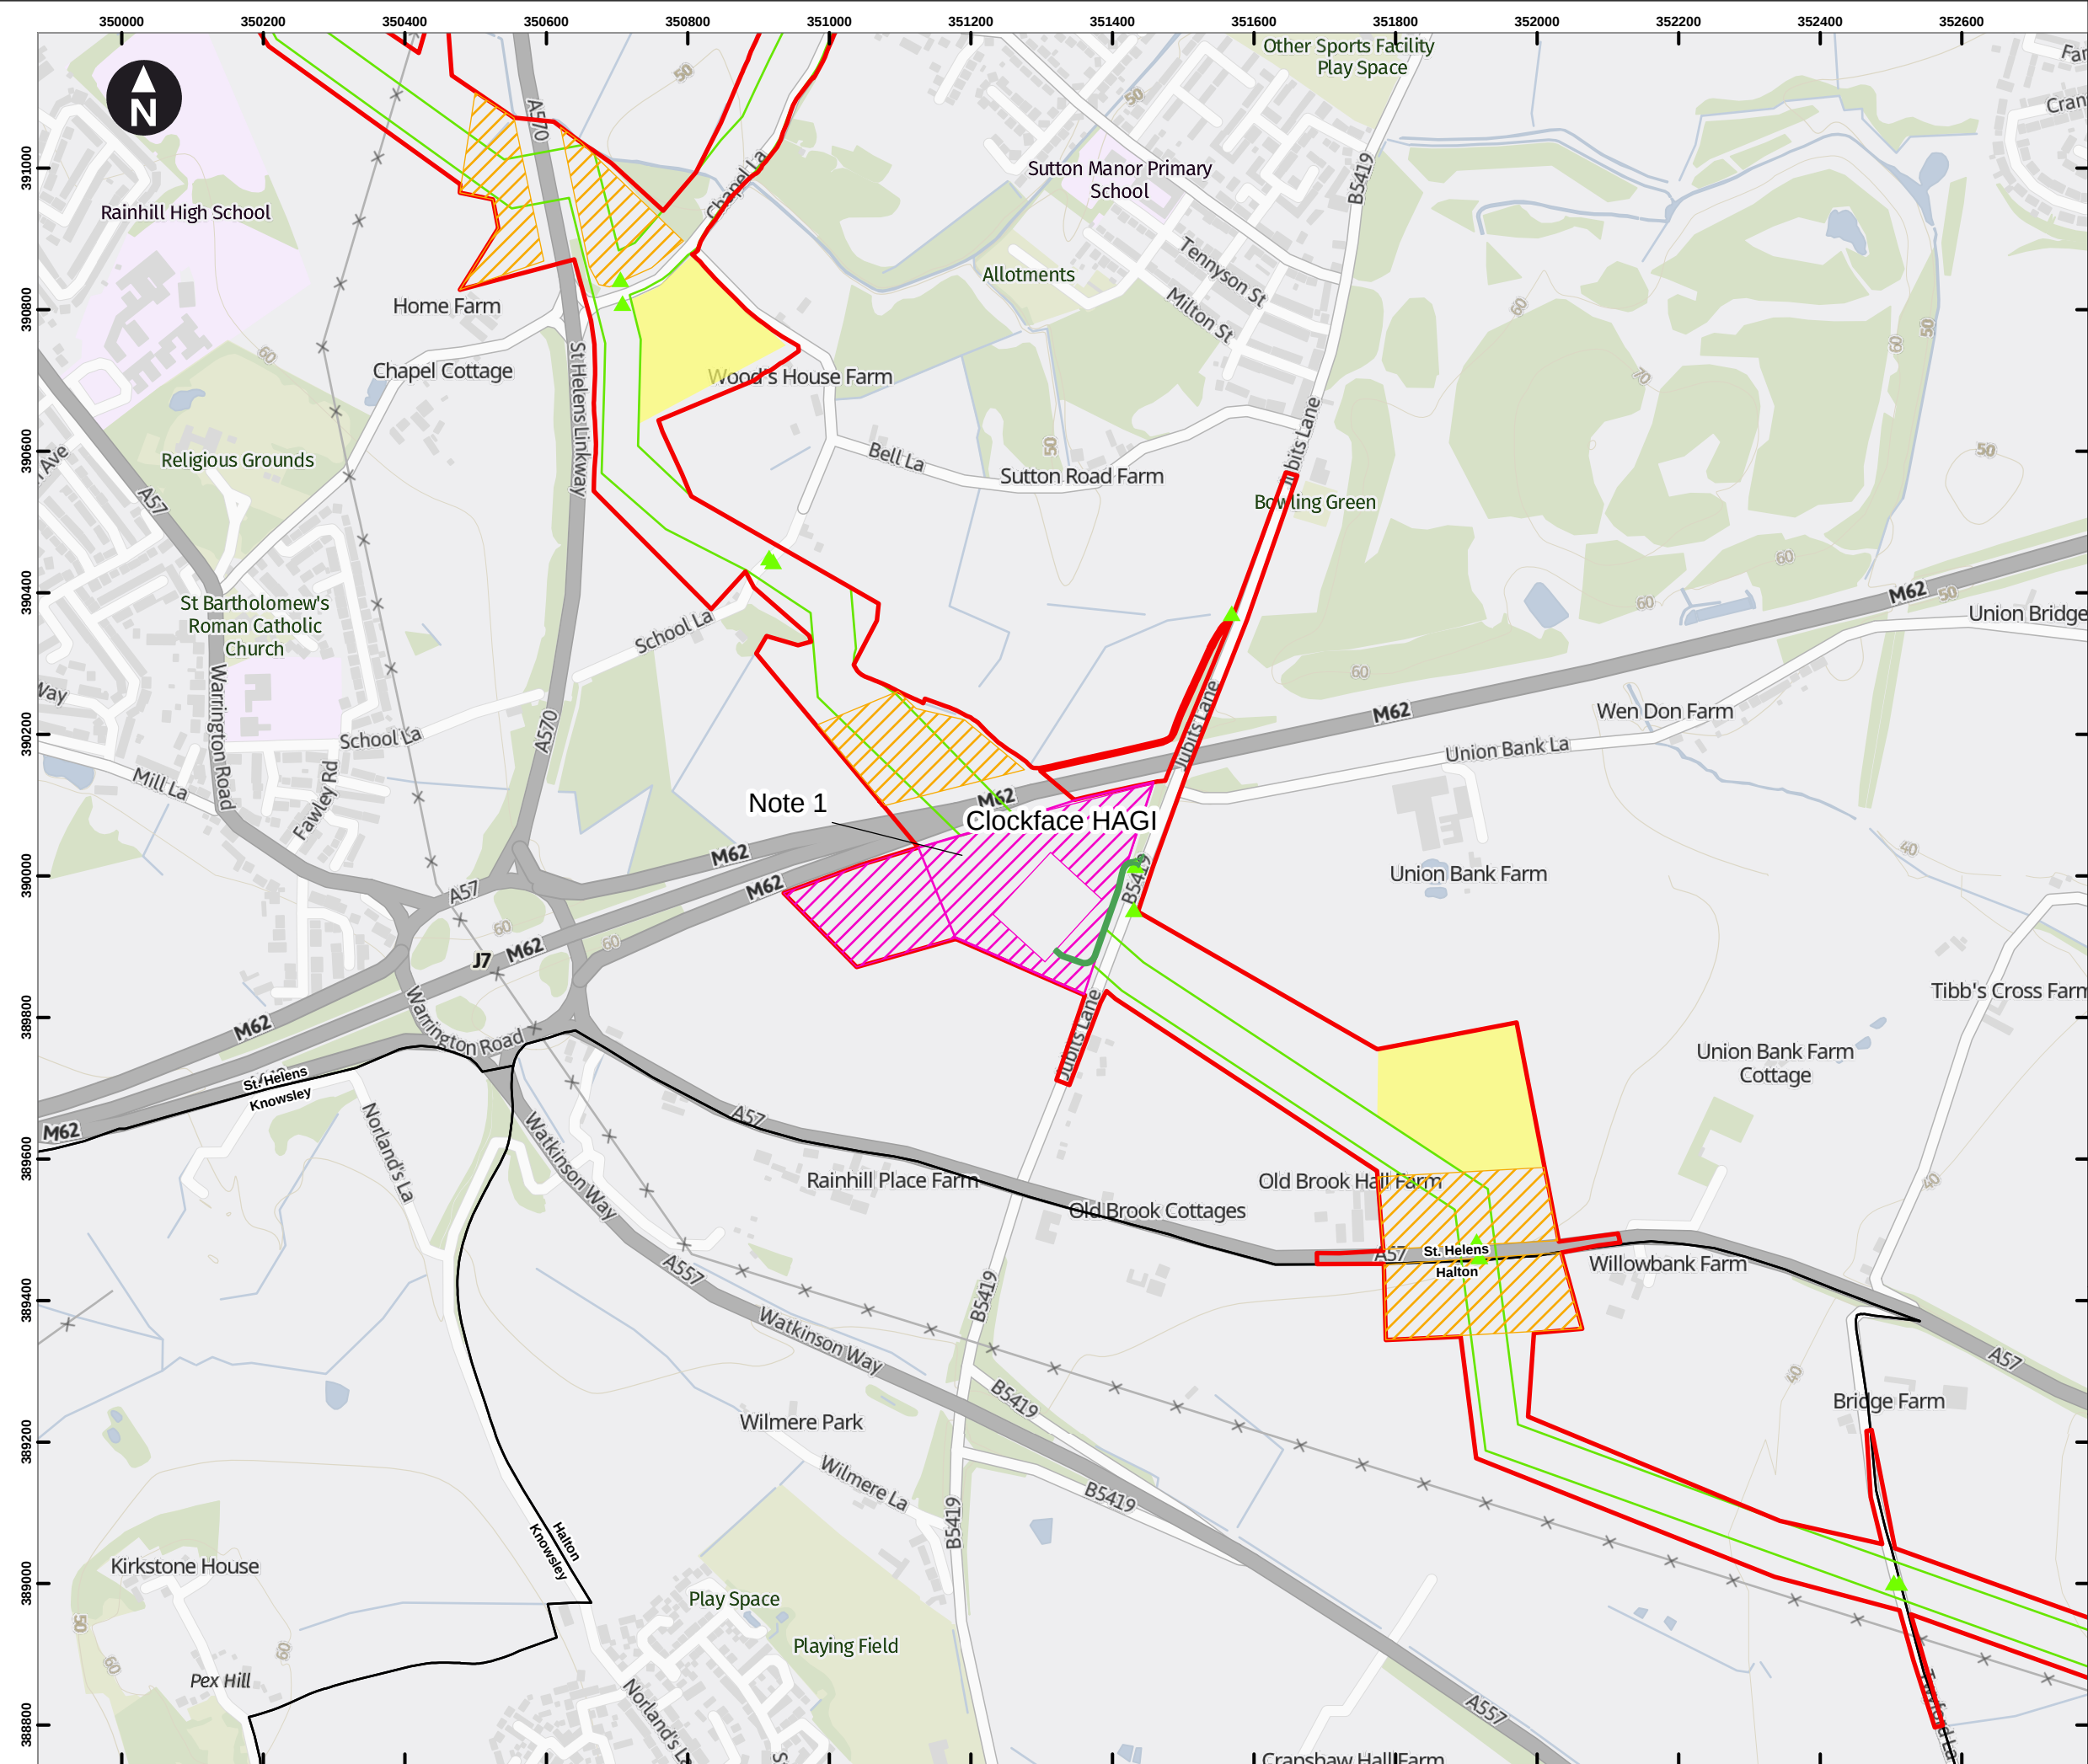

Key

- Draft Order Limits
- Pipeline Limits of Deviation
- Hydrogen Above Ground Installation Limits of Deviation
- Block Valve Installation Limits of Deviation
- Piggering Area Limits of Deviation
- HAGI Temporary Construction Compounds
- Block Valve Installation Temporary Compounds
- Piggering Area Temporary Construction Compounds
- Potential Trenchless Crossing Compounds
- Material Storage Areas
- Permanent Access

Access point

- Construction Access (Light Vehicles & Heavy Goods Vehicles)
- Light Construction Access (Light Vehicles Only)

Note: Spurs that do not show a working width will be works within the highway.

Note 1: HAGI Temporary Construction Compound co-located with Potential Trenchless Crossing Compound.

Note 2: The HAGI location at the Hydrogen Storage Facility has been assessed to be included within the HAGI Limit of Deviation, which includes the HAGI Temporary Construction Compound.

0 100 200 300 400 m

Scale at A3: 1:9,000

Contains OS data © Crown Copyright and database right 2023
Contains data from OS Zoomstack

Client


Cadent

HyNet North West Hydrogen Pipeline Project
Draft Environmental Statement
Chapter 2: The Project

**Figure 2.2
Draft Plans for Consultation
North Corridor
Sheet: 19 of 38**

October 2024

wsp

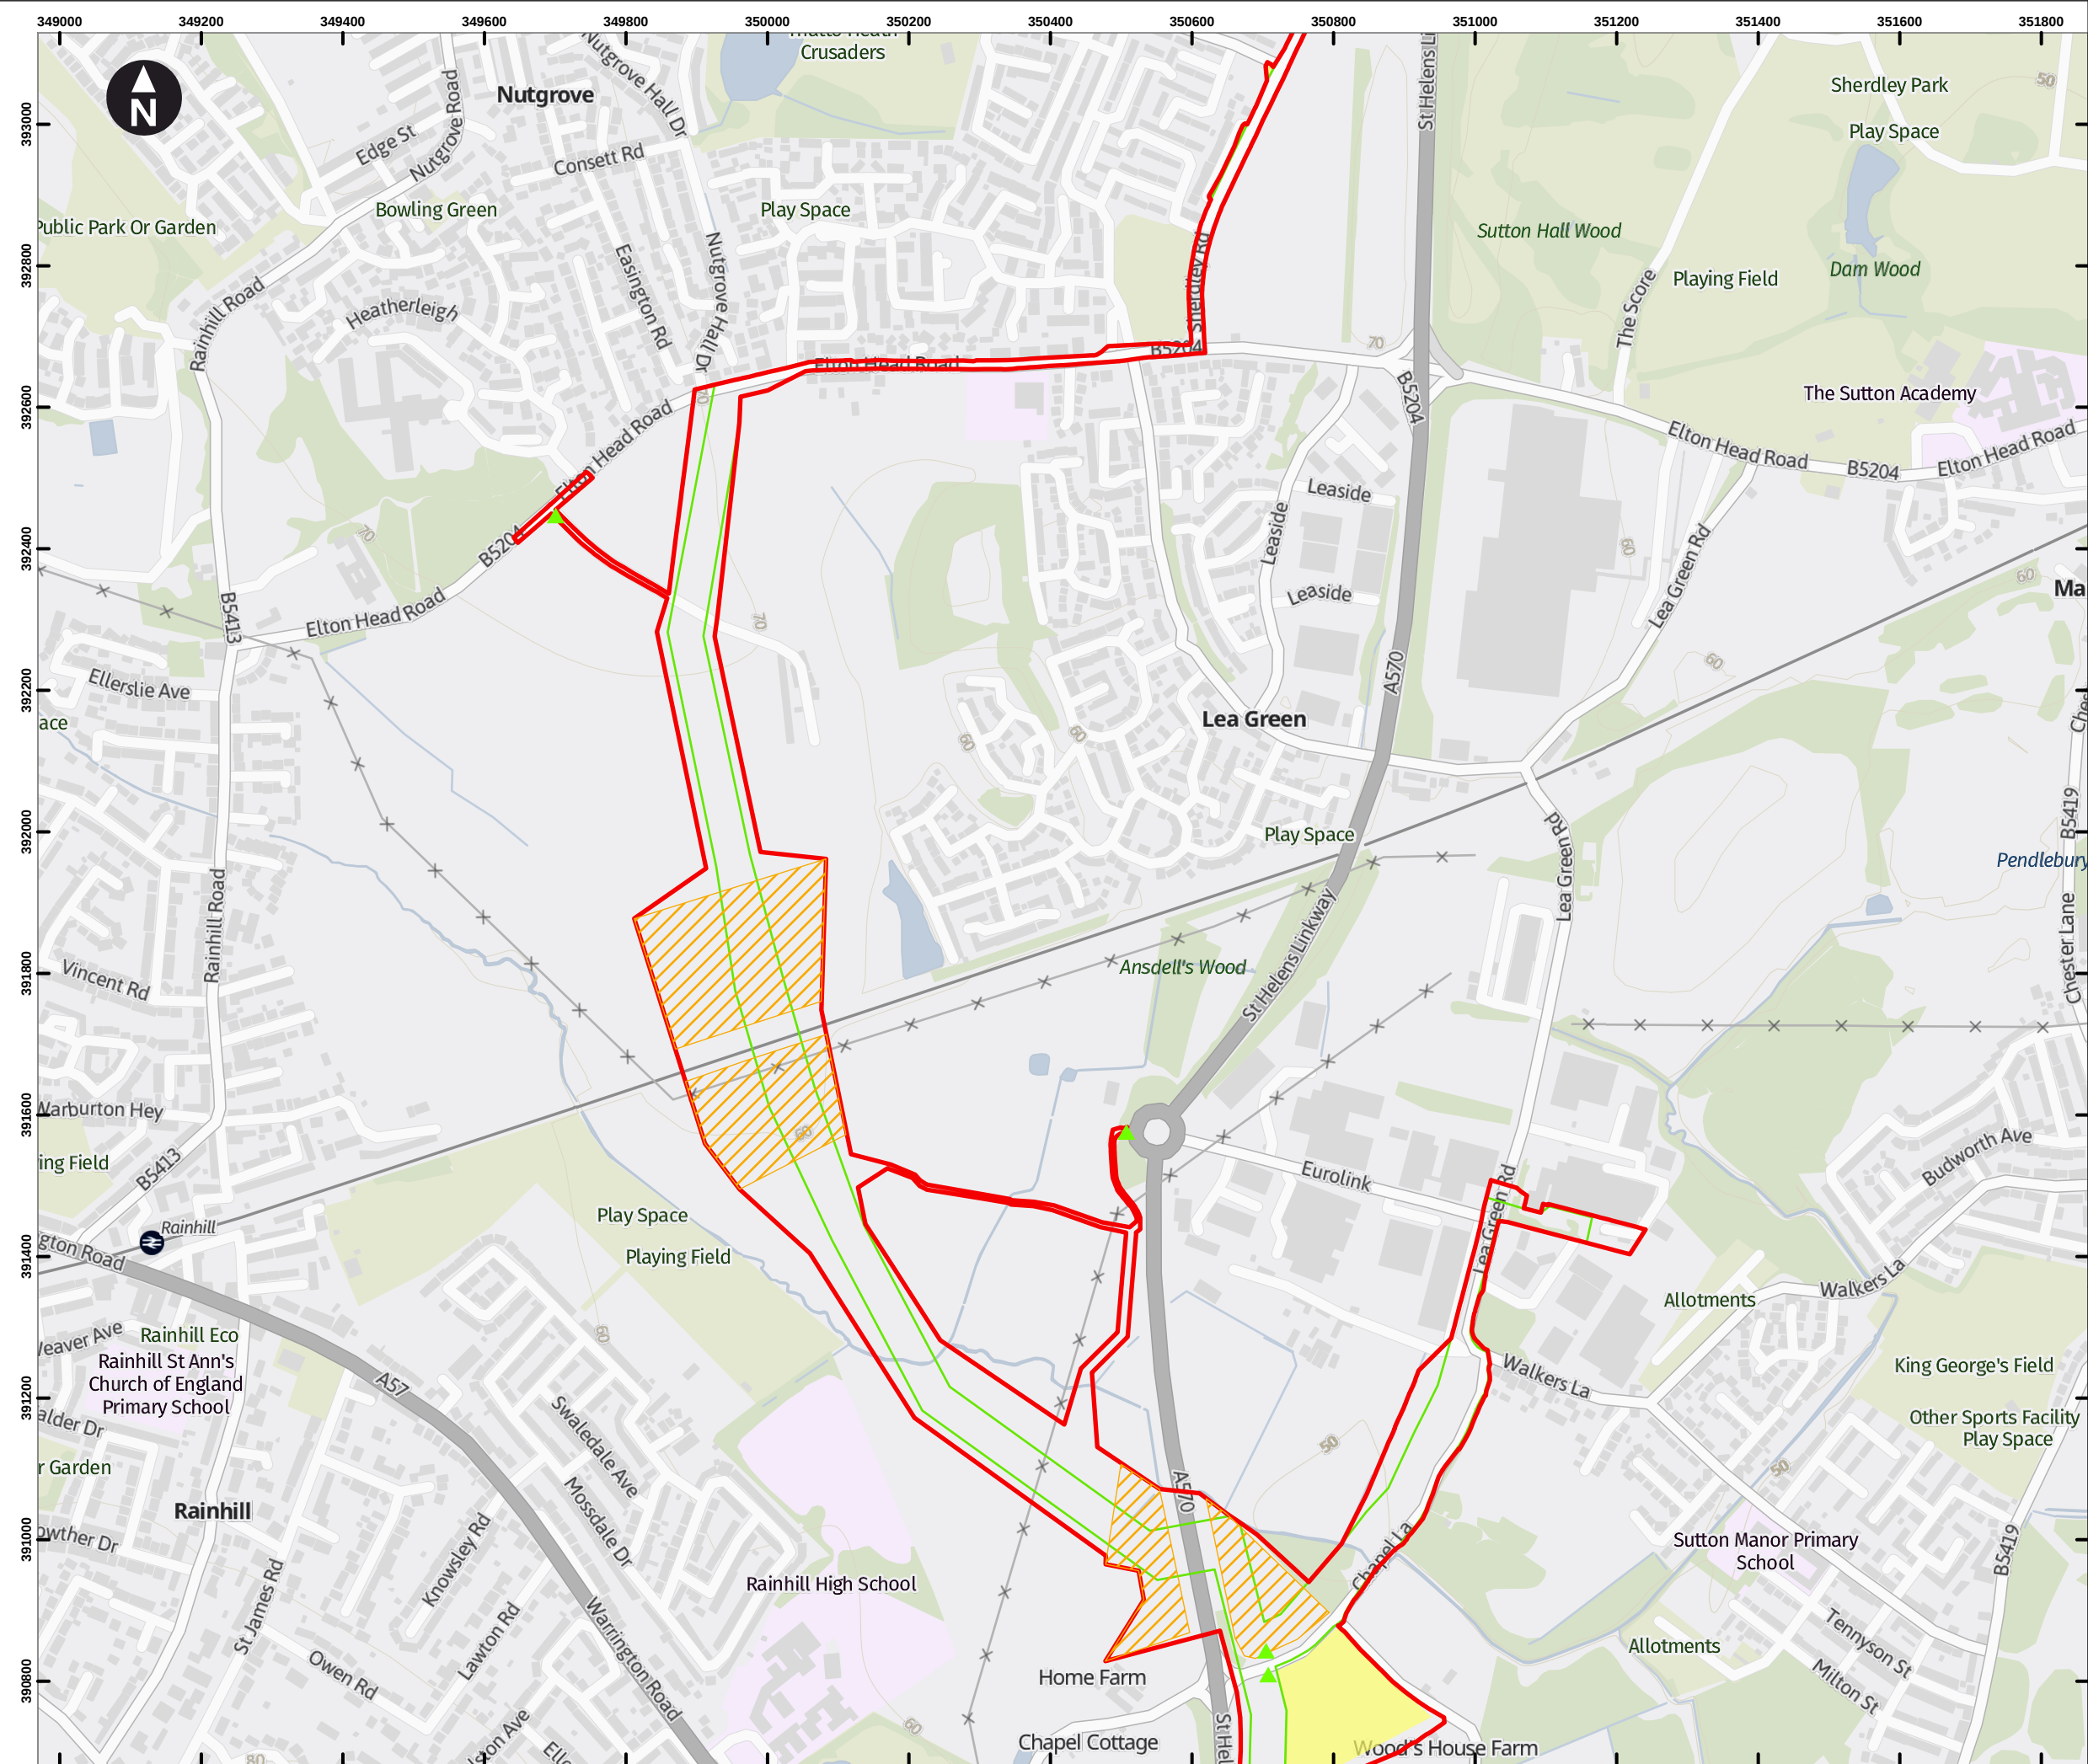

Key

- Draft Order Limits
- Pipeline Limits of Deviation
- Hydrogen Above Ground Installation Limits of Deviation
- Block Valve Installation Limits of Deviation
- Piggings Area Limits of Deviation
- HAGI Temporary Construction Compounds
- Block Valve Installation Temporary Compounds
- Piggings Area Temporary Construction Compounds
- Potential Trenchless Crossing Compounds
- Material Storage Areas
- Permanent Access

Access point

- Construction Access (Light Vehicles & Heavy Goods Vehicles)
- Light Construction Access (Light Vehicles Only)

Note: Spurs that do not show a working width will be works within the highway.

Note 1: HAGI Temporary Construction Compound co-located with Potential Trenchless Crossing Compound.

Note 2: The HAGI location at the Hydrogen Storage Facility has been assessed to be included within the HAGI Limit of Deviation, which includes the HAGI Temporary Construction Compound.

0 100 200 300 400 m

Scale at A3: 1:9,000

Contains OS data © Crown Copyright and database right 2023
Contains data from OS Zoomstack

Client


Cadent

HyNet North West Hydrogen Pipeline Project
Draft Environmental Statement
Chapter 2: The Project

Figure 2.2
Draft Plans for Consultation
North Corridor
Sheet: 20 of 38

October 2024

wsp

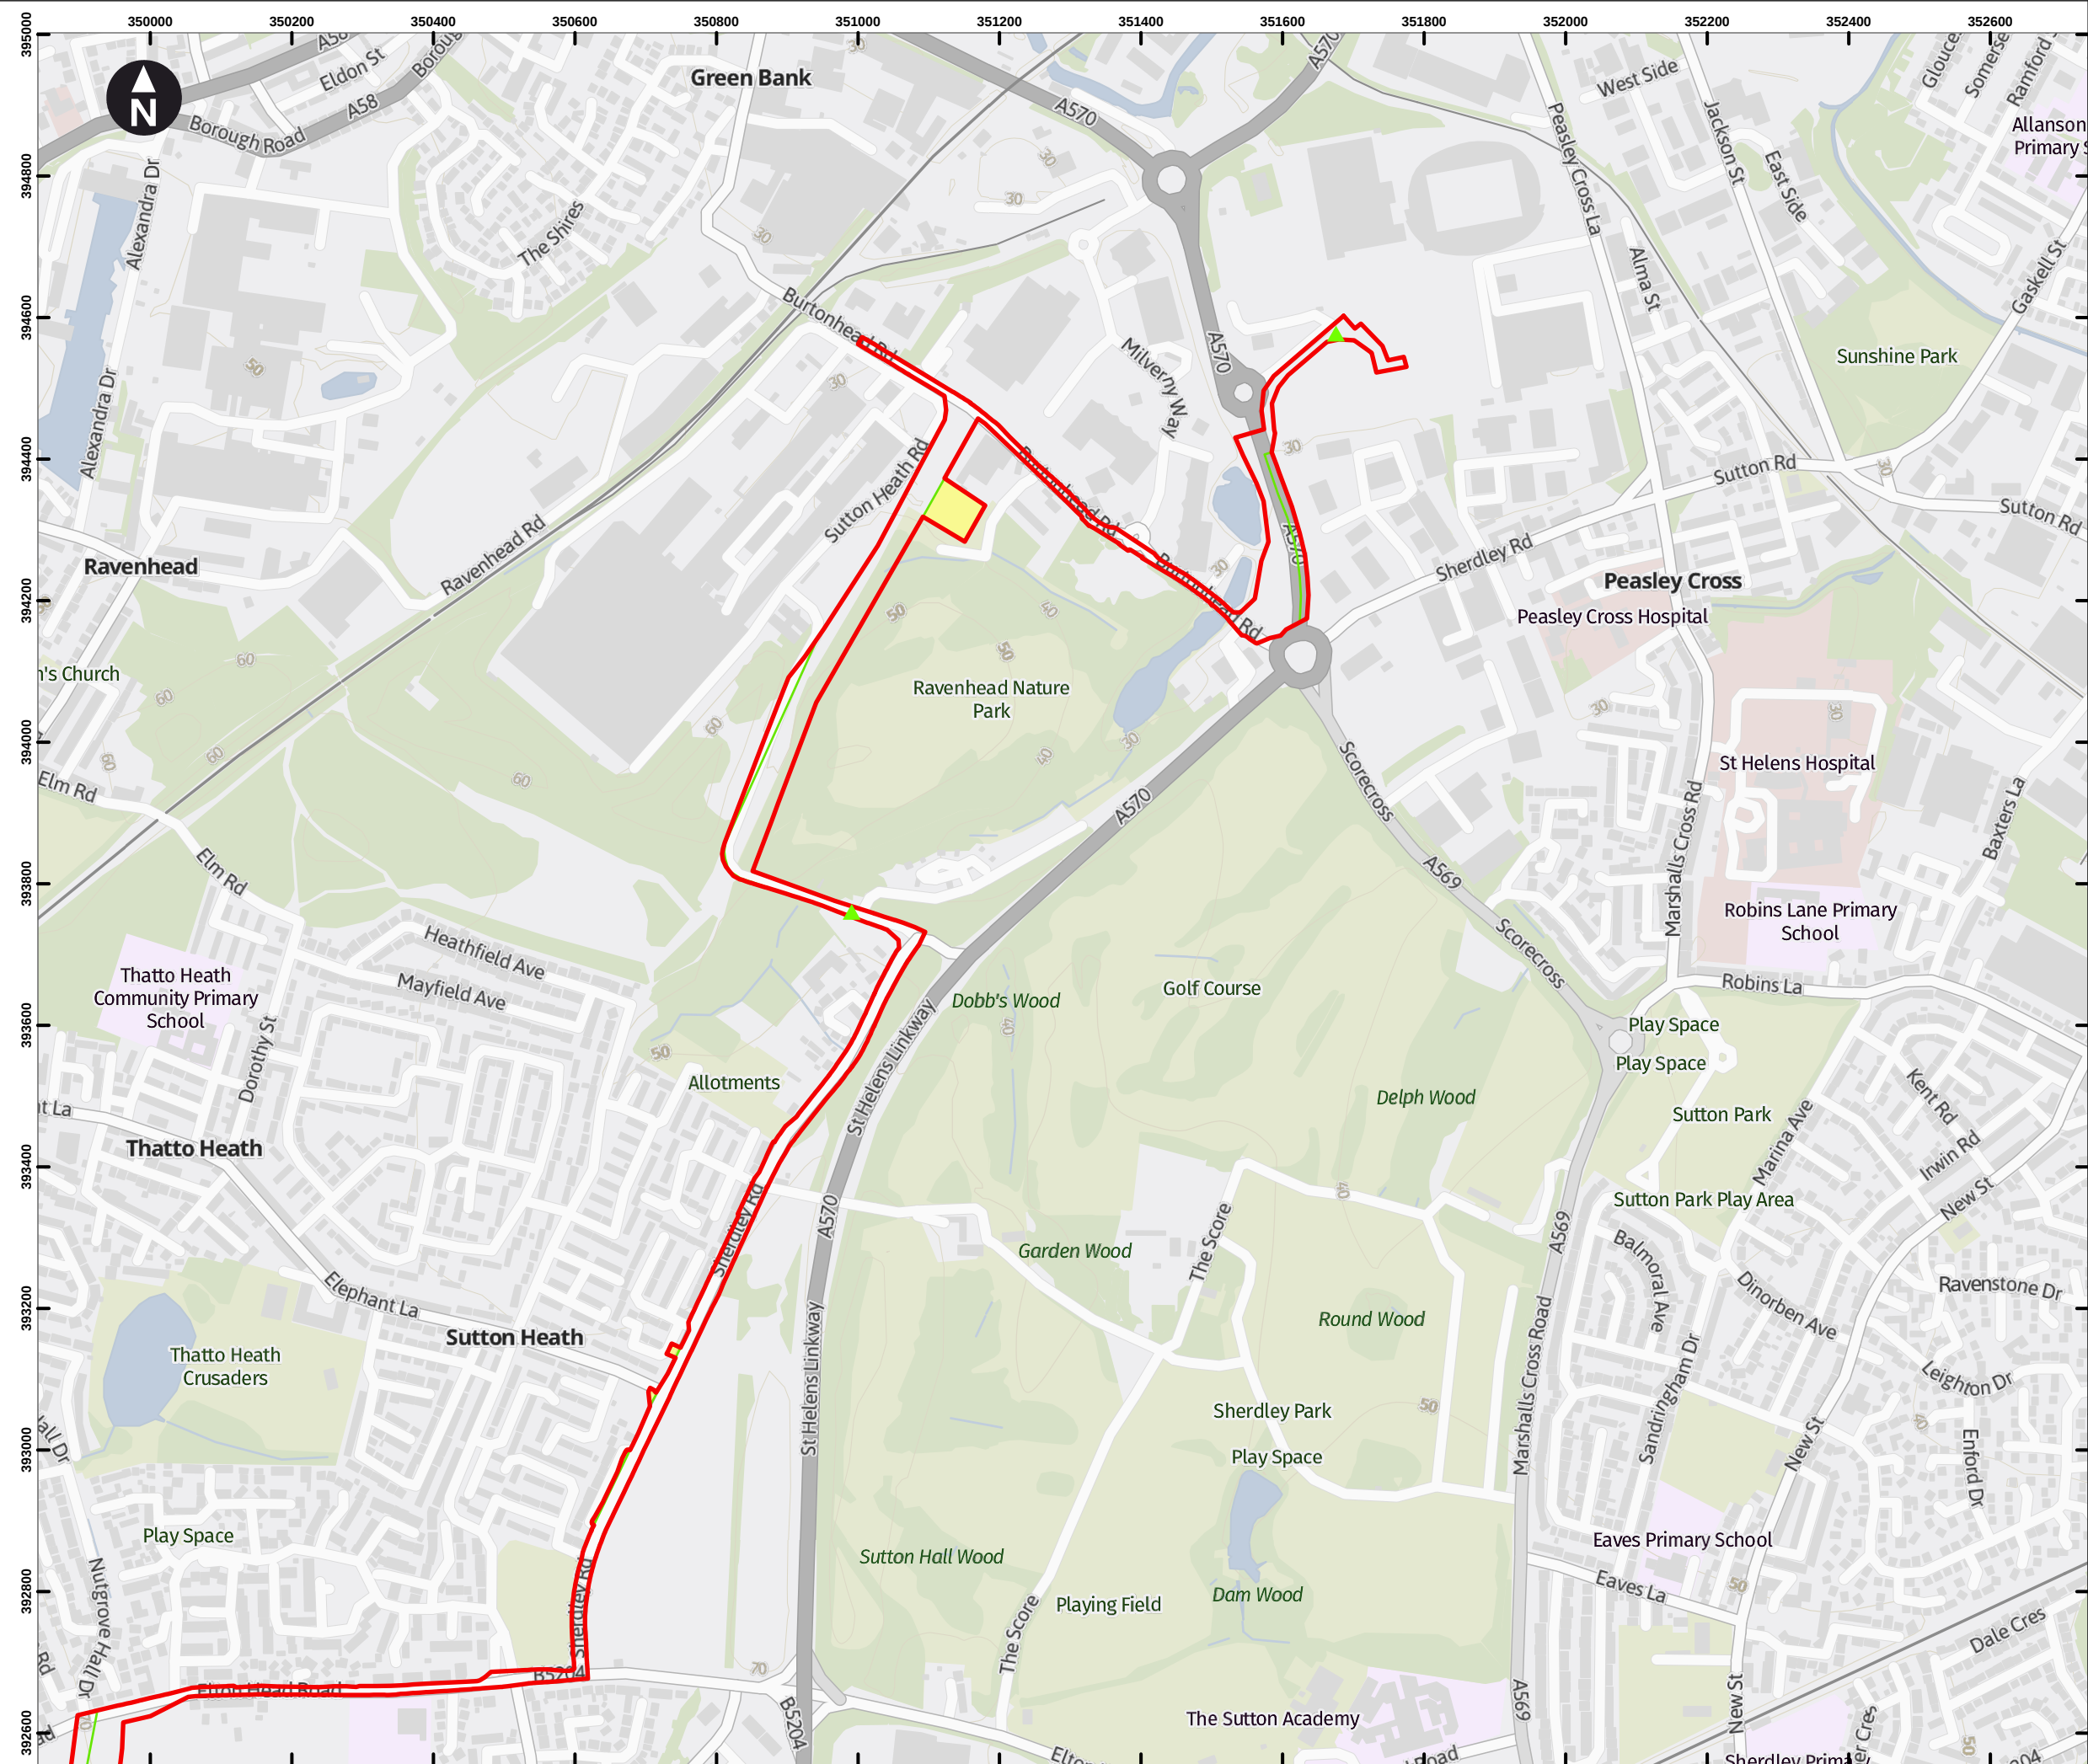

Key

- Draft Order Limits
- Pipeline Limits of Deviation
- Hydrogen Above Ground Installation Limits of Deviation
- Block Valve Installation Limits of Deviation
- Pigging Area Limits of Deviation
- HAGI Temporary Construction Compounds
- Block Valve Installation Temporary Compounds
- Pigging Area Temporary Construction Compounds
- Potential Trenchless Crossing Compounds
- Material Storage Areas
- Permanent Access

Access point

- Construction Access (Light Vehicles & Heavy Goods Vehicles)
- Light Construction Access (Light Vehicles Only)

Note: Spurs that do not show a working width will be works within the highway.

Note 1: HAGI Temporary Construction Compound co-located with Potential Trenchless Crossing Compound.

Note 2: The HAGI location at the Hydrogen Storage Facility has been assessed to be included within the HAGI Limit of Deviation, which includes the HAGI Temporary Construction Compound.

0 100 200 300 400 m

Scale at A3: 1:9,000

Contains OS data © Crown Copyright and database right 2023
Contains data from OS Zoomstack

Client


Cadent

HyNet North West Hydrogen Pipeline Project
Draft Environmental Statement
Chapter 2: The Project

Figure 2.2
Draft Plans for Consultation
North Corridor
Sheet: 21 of 38

October 2024

wsp

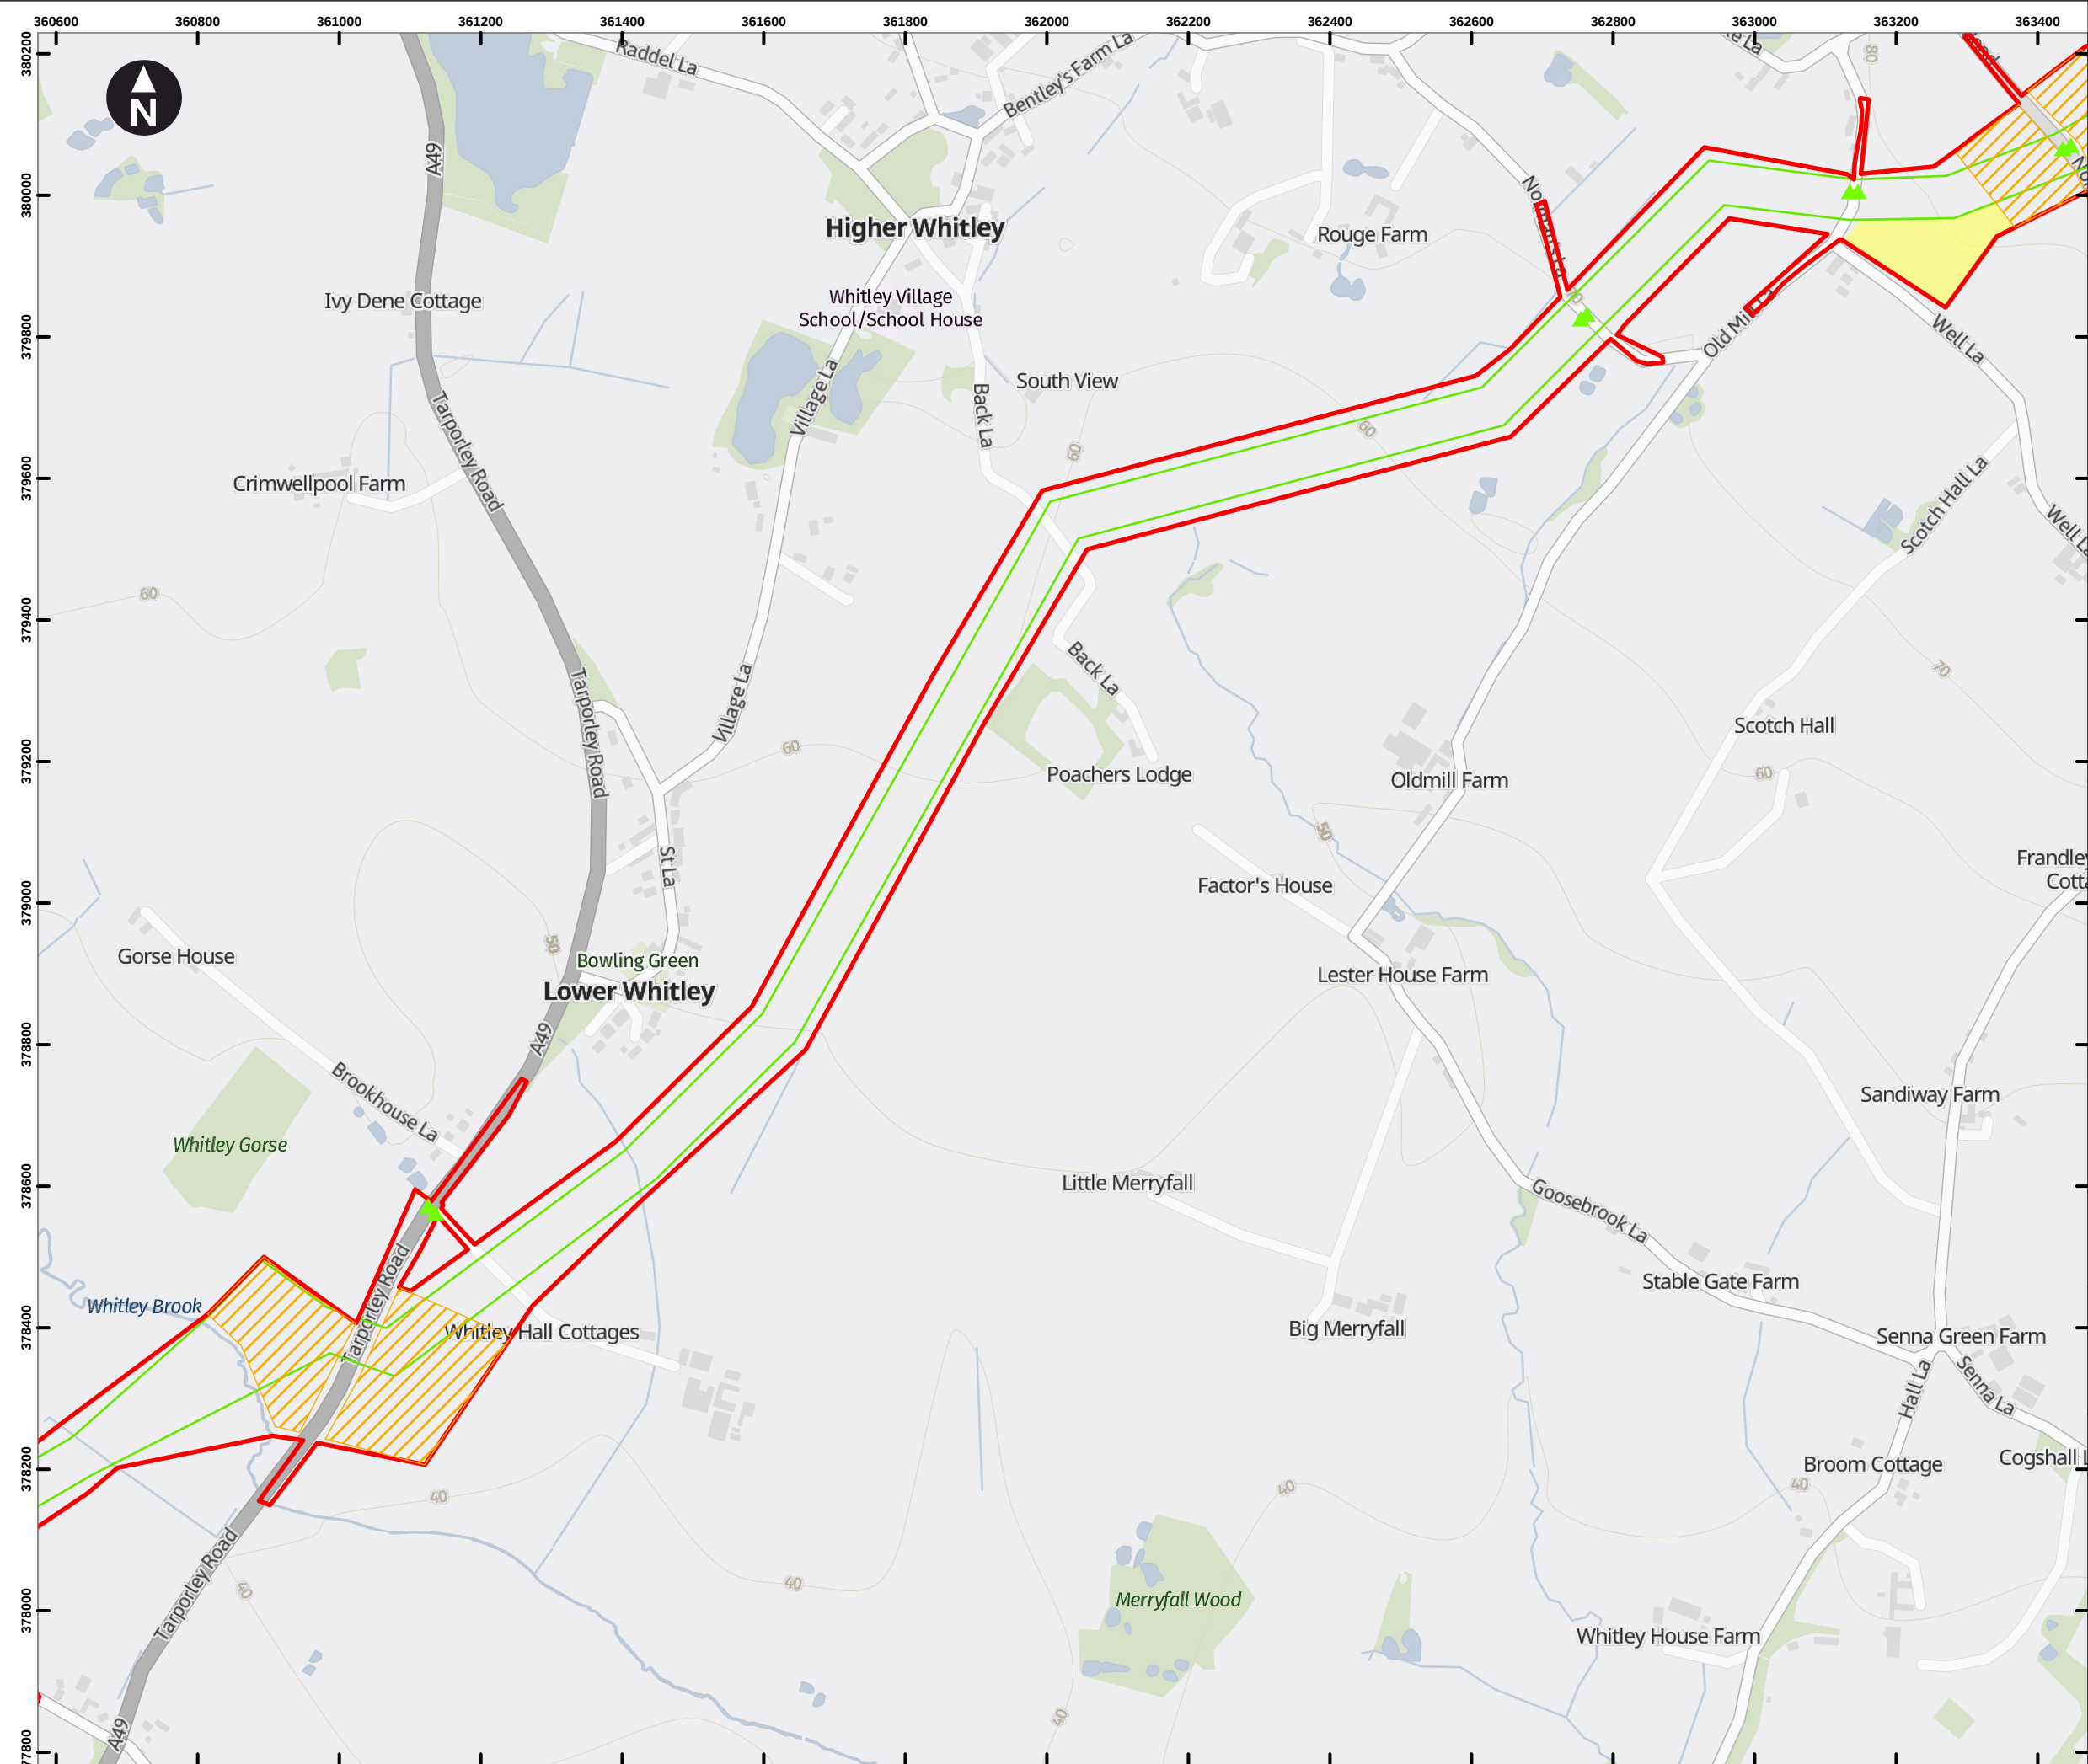

Key

- Draft Order Limits
- Pipeline Limits of Deviation
- Hydrogen Above Ground Installation Limits of Deviation
- Block Valve Installation Limits of Deviation
- Pigging Area Limits of Deviation
- HAGI Temporary Construction Compounds
- Block Valve Installation Temporary Compounds
- Pigging Area Temporary Construction Compounds
- Potential Trenchless Crossing Compounds
- Material Storage Areas
- Permanent Access

Access point

- Construction Access (Light Vehicles & Heavy Goods Vehicles)
- Light Construction Access (Light Vehicles Only)

Note: Spurs that do not show a working width will be works within the highway.

Note 1: HAGI Temporary Construction Compound co-located with Potential Trenchless Crossing Compound.

Note 2: The HAGI location at the Hydrogen Storage Facility has been assessed to be included within the HAGI Limit of Deviation, which includes the HAGI Temporary Construction Compound.

0 100 200 300 400 m

Scale at A3: 1:9,000

Contains OS data © Crown Copyright and database right 2023


Contains data from OS Zoomstack

Client

HyNet North West Hydrogen Pipeline Project
Draft Environmental Statement
Chapter 2: The Project

Figure 2.2
Draft Plans for Consultation
East Corridor
Sheet: 22 of 38

October 2024

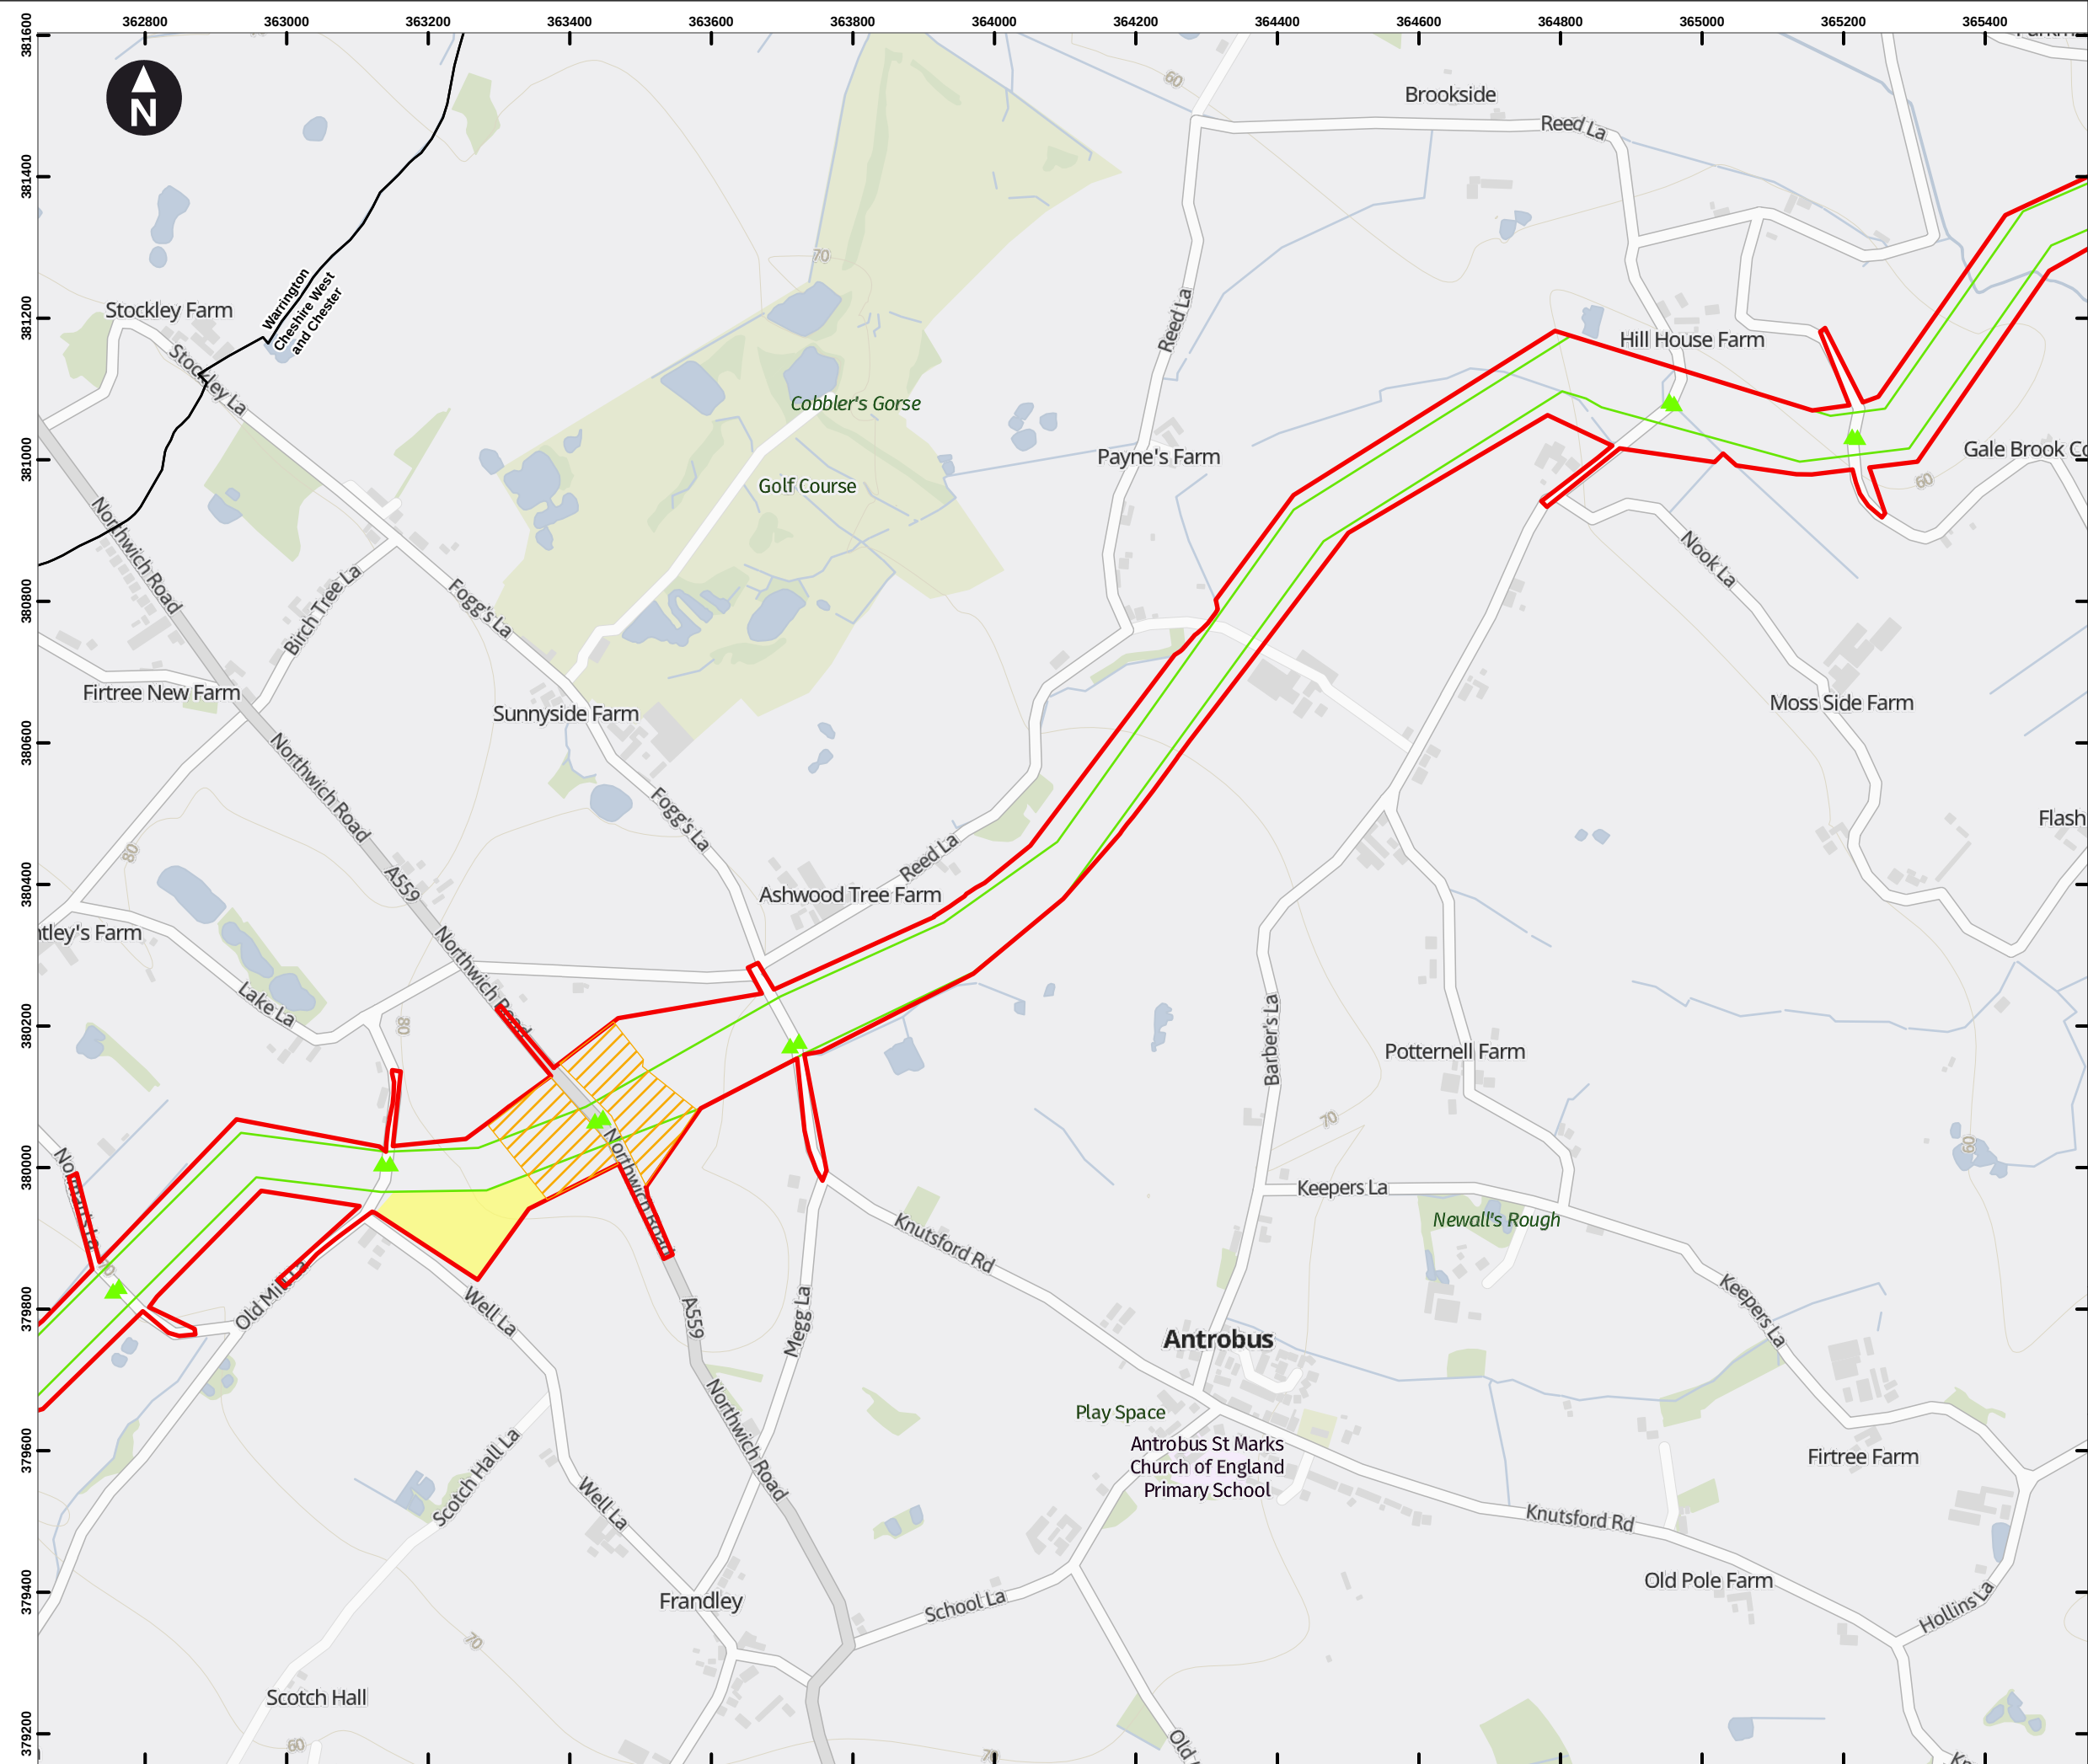

Key

- Draft Order Limits
- Pipeline Limits of Deviation
- Hydrogen Above Ground Installation Limits of Deviation
- Block Valve Installation Limits of Deviation
- Piggering Area Limits of Deviation
- HAGI Temporary Construction Compounds
- Block Valve Installation Temporary Compounds
- Piggering Area Temporary Construction Compounds
- Potential Trenchless Crossing Compounds
- Material Storage Areas
- Permanent Access

Access point

- Construction Access (Light Vehicles & Heavy Goods Vehicles)
- Light Construction Access (Light Vehicles Only)

Note: Spurs that do not show a working width will be works within the highway.

Note 1: HAGI Temporary Construction Compound co-located with Potential Trenchless Crossing Compound.

Note 2: The HAGI location at the Hydrogen Storage Facility has been assessed to be included within the HAGI Limit of Deviation, which includes the HAGI Temporary Construction Compound.

0 100 200 300 400 m

Scale at A3: 1:9,000

Contains OS data © Crown Copyright and database right 2023
Contains data from OS Zoomstack


Client

Cadent

HyNet North West Hydrogen Pipeline Project
Draft Environmental Statement
Chapter 2: The Project

Figure 2.2
Draft Plans for Consultation
East Corridor
Sheet: 23 of 38

October 2024

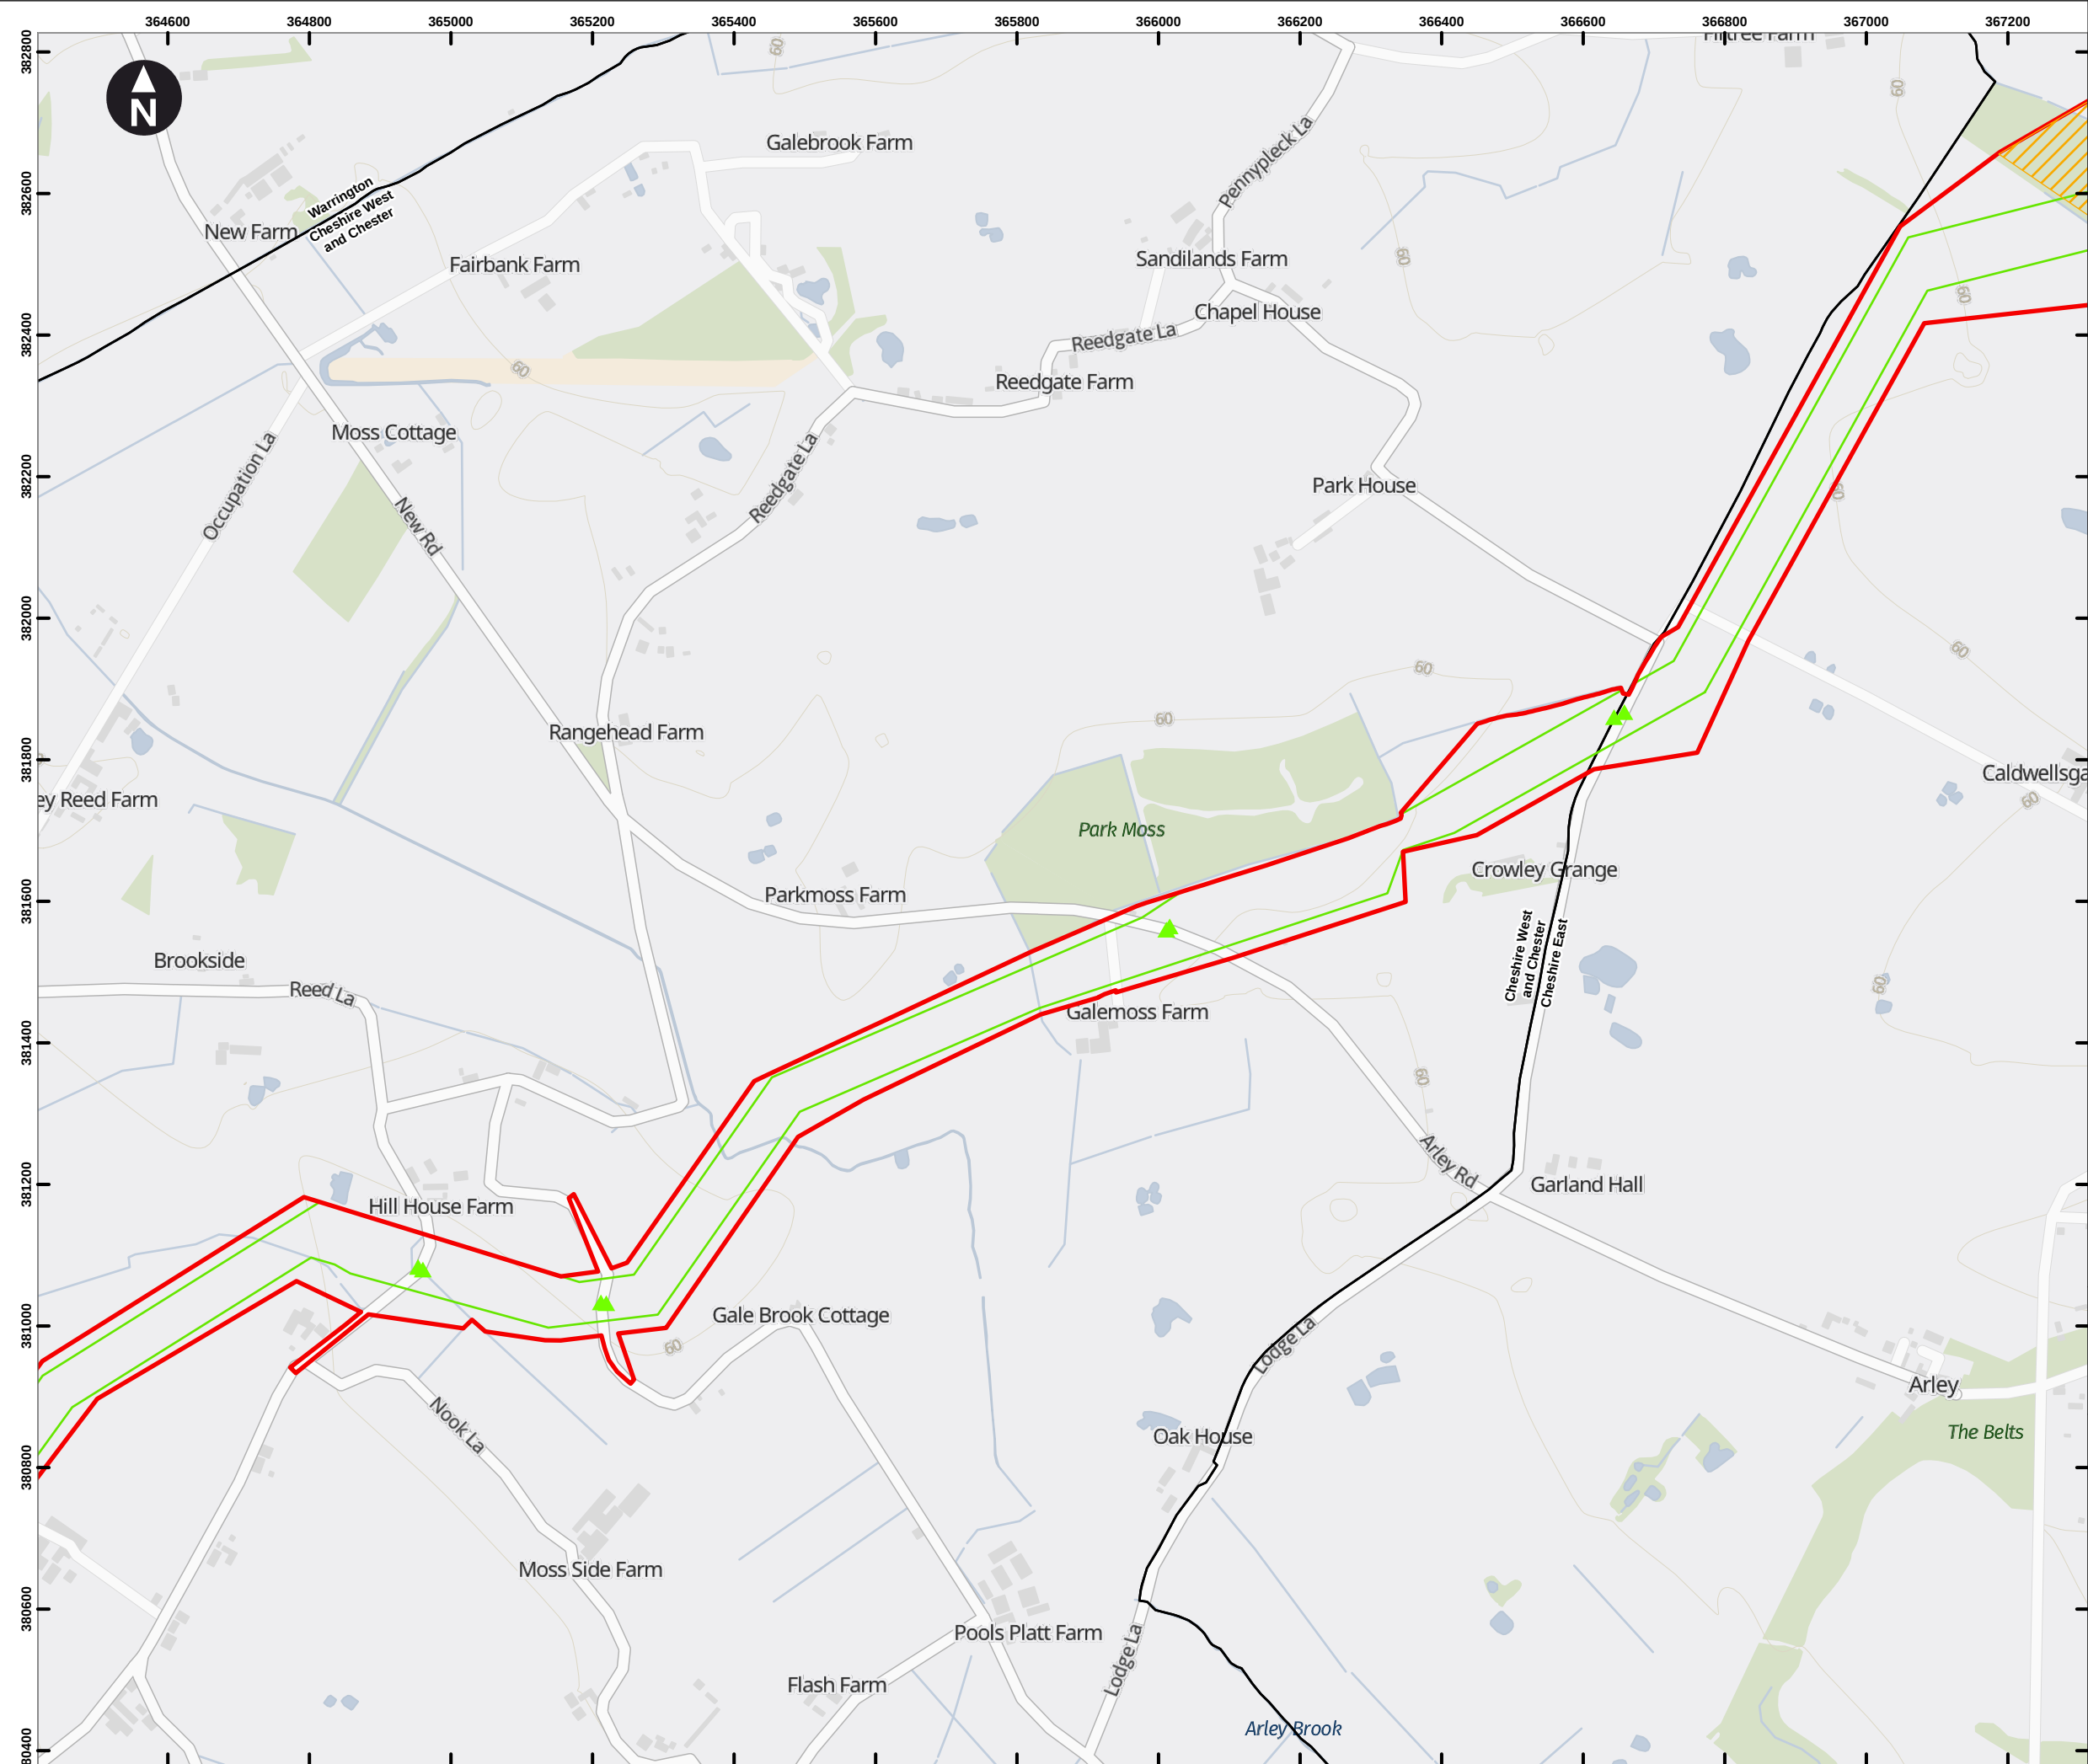

Key

- Draft Order Limits
- Pipeline Limits of Deviation
- Hydrogen Above Ground Installation Limits of Deviation
- Block Valve Installation Limits of Deviation
- Pigging Area Limits of Deviation
- HAGI Temporary Construction Compounds
- Block Valve Installation Temporary Compounds
- Pigging Area Temporary Construction Compounds
- Potential Trenchless Crossing Compounds
- Material Storage Areas
- Permanent Access

Access point

- Construction Access (Light Vehicles & Heavy Goods Vehicles)
- Light Construction Access (Light Vehicles Only)

Note: Spurs that do not show a working width will be works within the highway.

Note 1: HAGI Temporary Construction Compound co-located with Potential Trenchless Crossing Compound.

Note 2: The HAGI location at the Hydrogen Storage Facility has been assessed to be included within the HAGI Limit of Deviation, which includes the HAGI Temporary Construction Compound.

0 100 200 300 400 m

Scale at A3: 1:9,000


Contains OS data © Crown Copyright and database right 2023
Contains data from OS Zoomstack

Client

HyNet North West Hydrogen Pipeline Project
Draft Environmental Statement
Chapter 2: The Project

Figure 2.2
Draft Plans for Consultation
East Corridor
Sheet: 24 of 38

October 2024

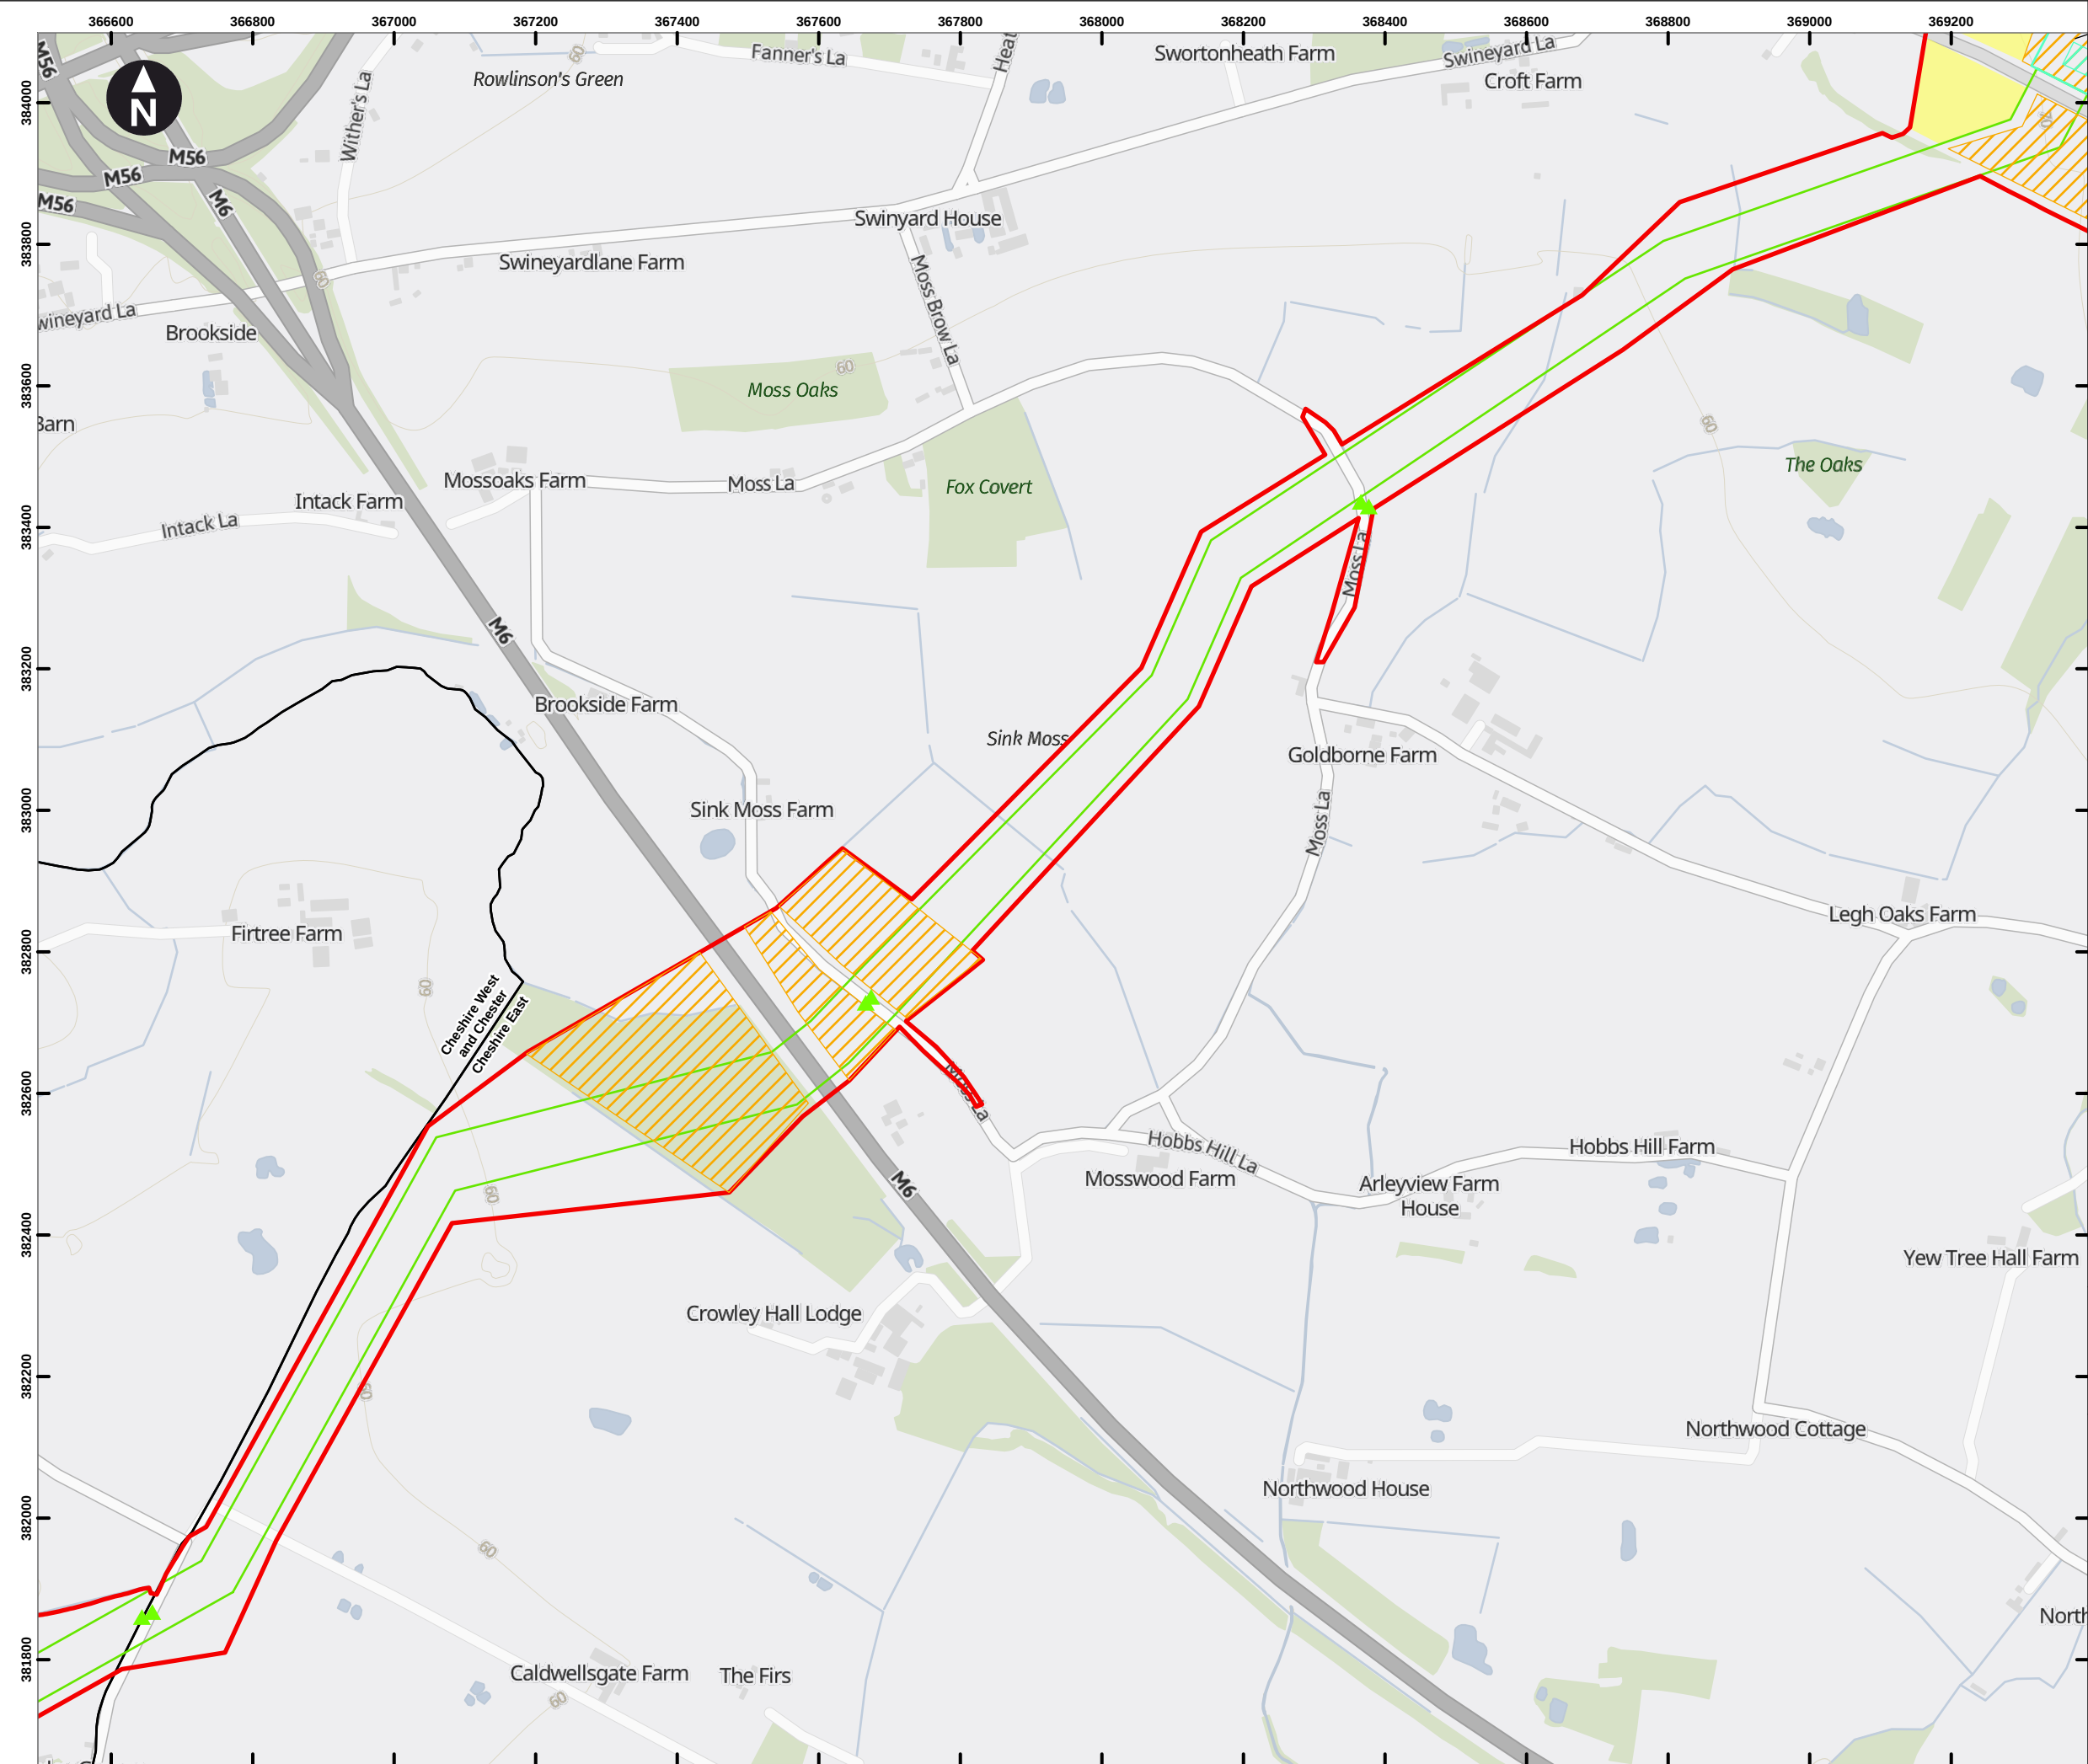

Key

- Draft Order Limits
- Pipeline Limits of Deviation
- Hydrogen Above Ground Installation Limits of Deviation
- Block Valve Installation Limits of Deviation
- Piggery Area Limits of Deviation
- HAGI Temporary Construction Compounds
- Block Valve Installation Temporary Compounds
- Piggery Area Temporary Construction Compounds
- Potential Trenchless Crossing Compounds
- Material Storage Areas
- Permanent Access

Access point

- Construction Access (Light Vehicles & Heavy Goods Vehicles)
- Light Construction Access (Light Vehicles Only)

Note: Spurs that do not show a working width will be works within the highway.

Note 1: HAGI Temporary Construction Compound co-located with Potential Trenchless Crossing Compound.

Note 2: The HAGI location at the Hydrogen Storage Facility has been assessed to be included within the HAGI Limit of Deviation, which includes the HAGI Temporary Construction Compound.

0 100 200 300 400 m

Scale at A3: 1:9,000

Contains OS data © Crown Copyright and database right 2023
Contains data from OS Zoomstack

Client


Cadent

HyNet North West Hydrogen Pipeline Project
Draft Environmental Statement
Chapter 2: The Project

Figure 2.2
Draft Plans for Consultation
East Corridor
Sheet: 25 of 38

October 2024

wsp

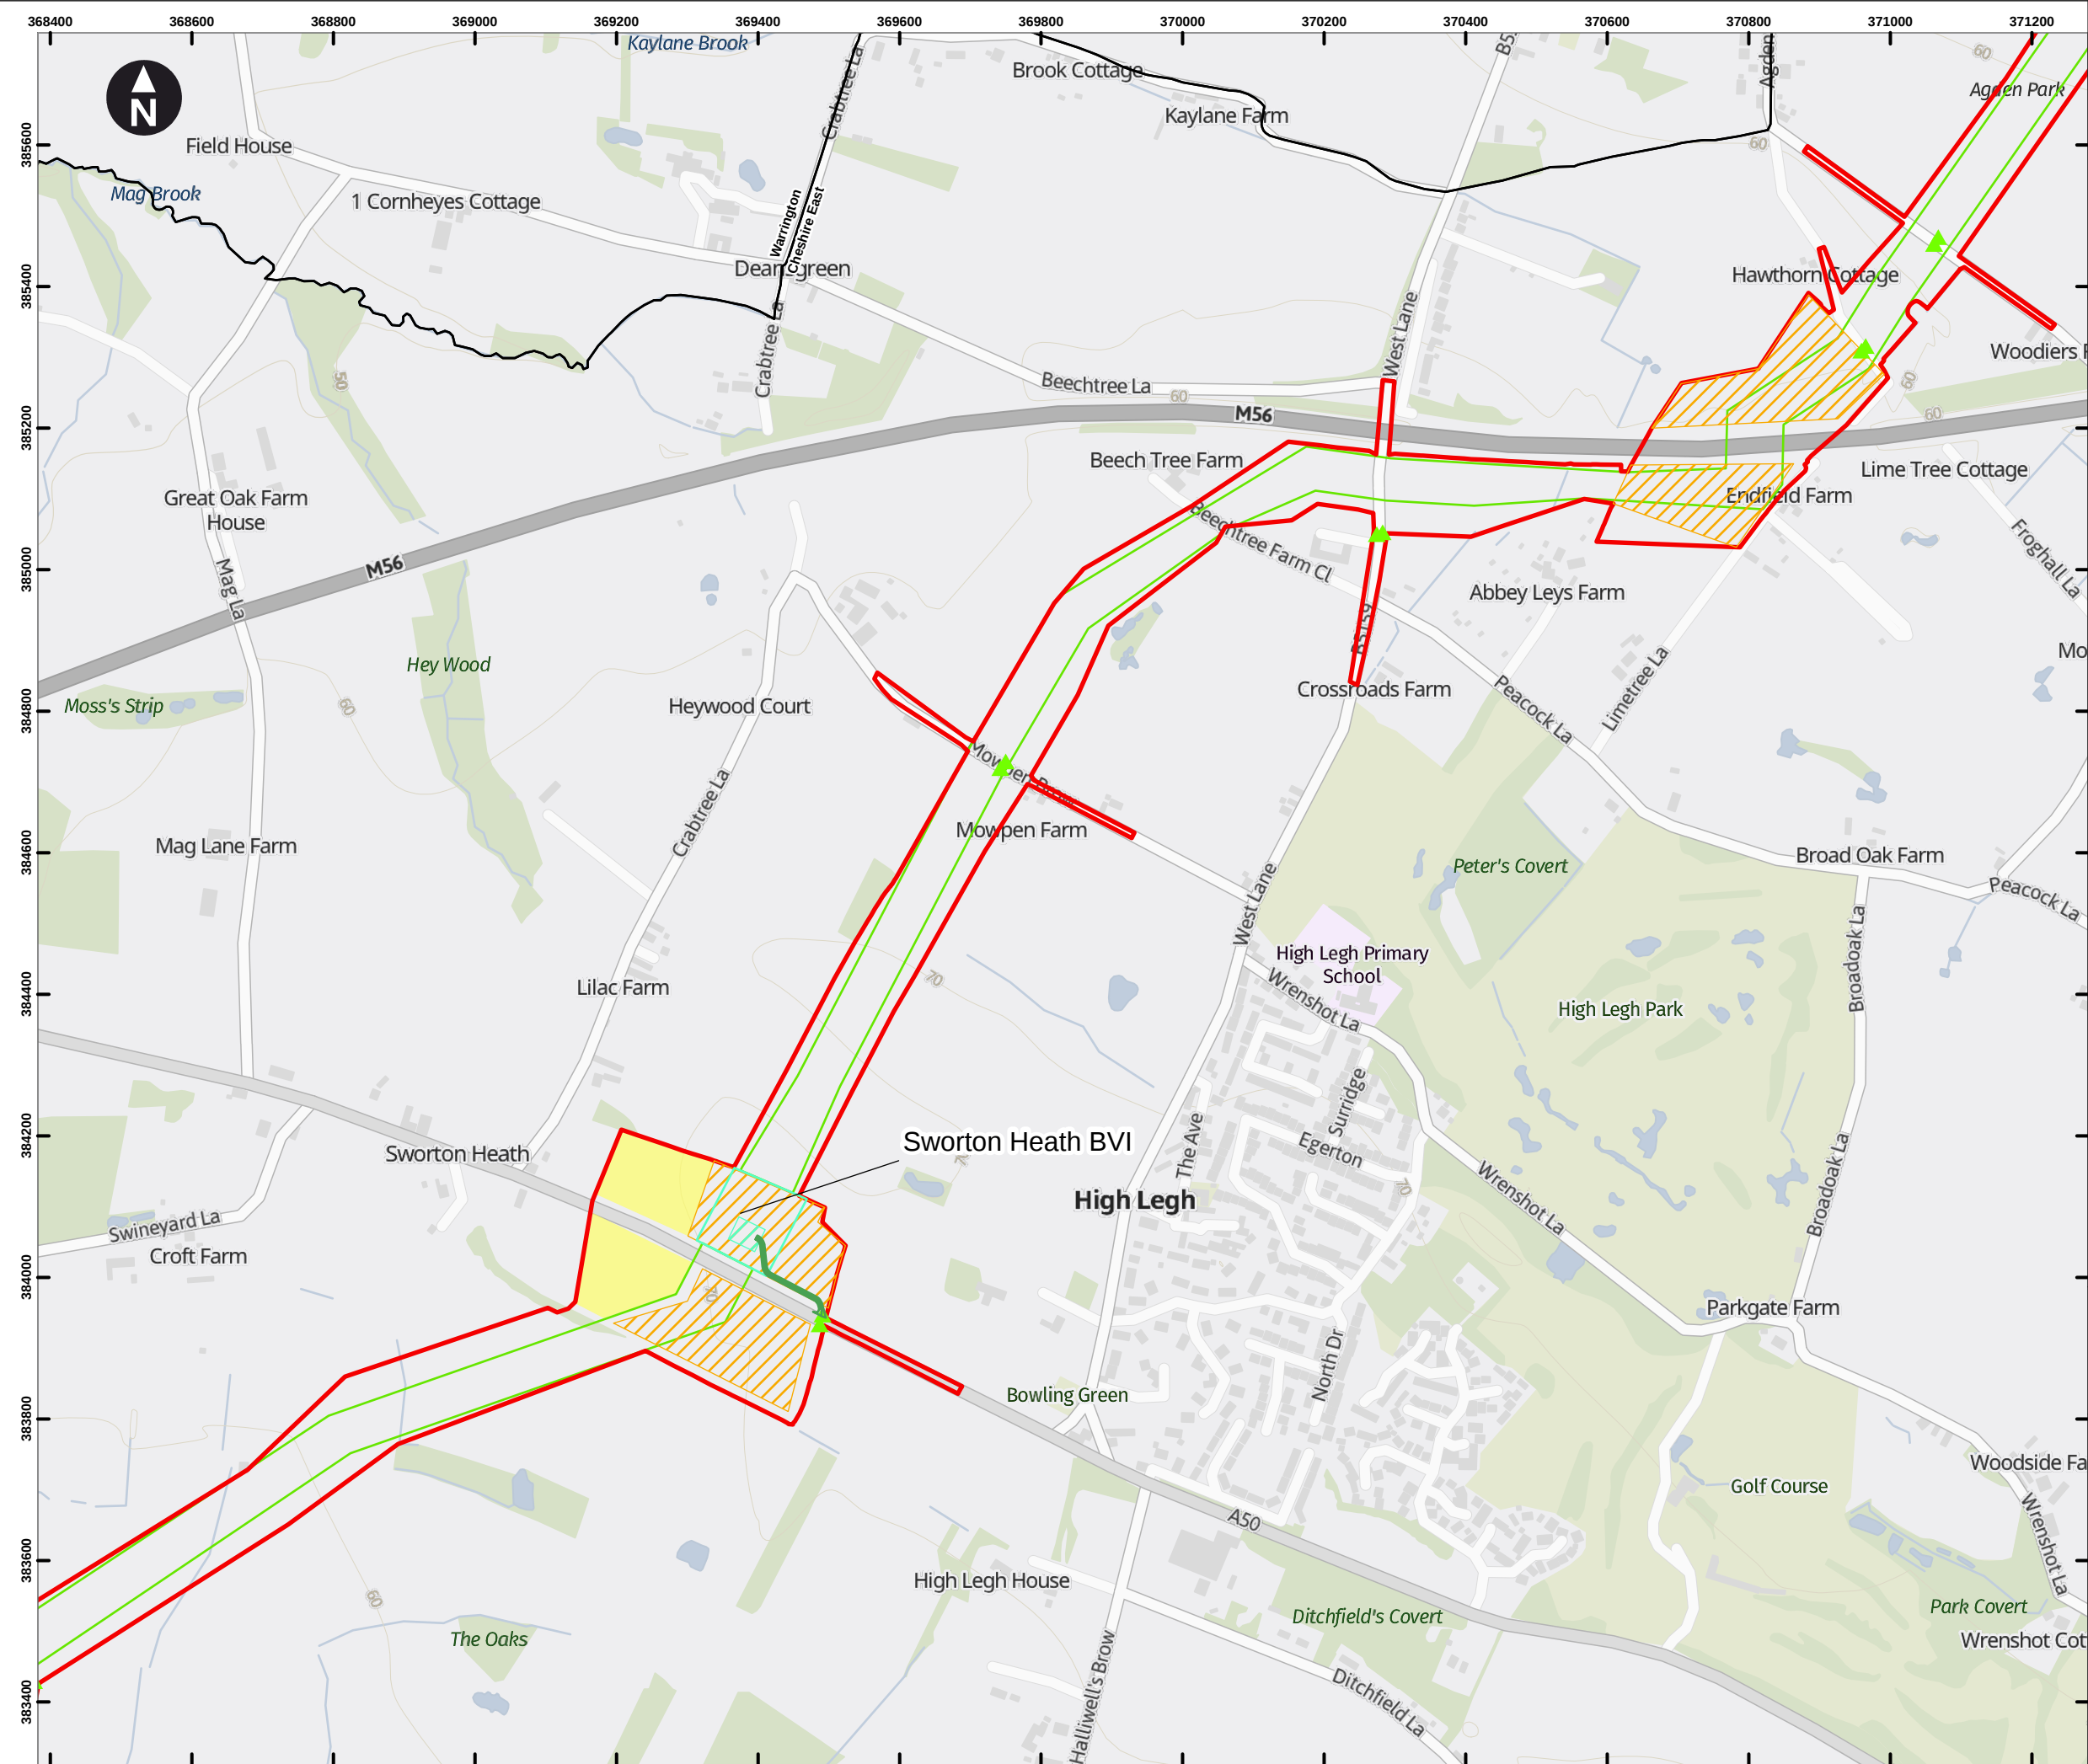

Key

- Draft Order Limits
- Pipeline Limits of Deviation
- Hydrogen Above Ground Installation Limits of Deviation
- Block Valve Installation Limits of Deviation
- Piggering Area Limits of Deviation
- HAGI Temporary Construction Compounds
- Block Valve Installation Temporary Compounds
- Piggering Area Temporary Construction Compounds
- Potential Trenchless Crossing Compounds
- Material Storage Areas
- Permanent Access

Access point

- Construction Access (Light Vehicles & Heavy Goods Vehicles)
- Light Construction Access (Light Vehicles Only)

Note: Spurs that do not show a working width will be works within the highway.

Note 1: HAGI Temporary Construction Compound co-located with Potential Trenchless Crossing Compound.

Note 2: The HAGI location at the Hydrogen Storage Facility has been assessed to be included within the HAGI Limit of Deviation, which includes the HAGI Temporary Construction Compound.

0 100 200 300 400 m

Scale at A3: 1:9,000

Contains OS data © Crown Copyright and database right 2023
Contains data from OS Zoomstack

Client


Cadent

HyNet North West Hydrogen Pipeline Project
Draft Environmental Statement
Chapter 2: The Project

Figure 2.2
Draft Plans for Consultation
East Corridor
Sheet: 26 of 38

October 2024

wsp

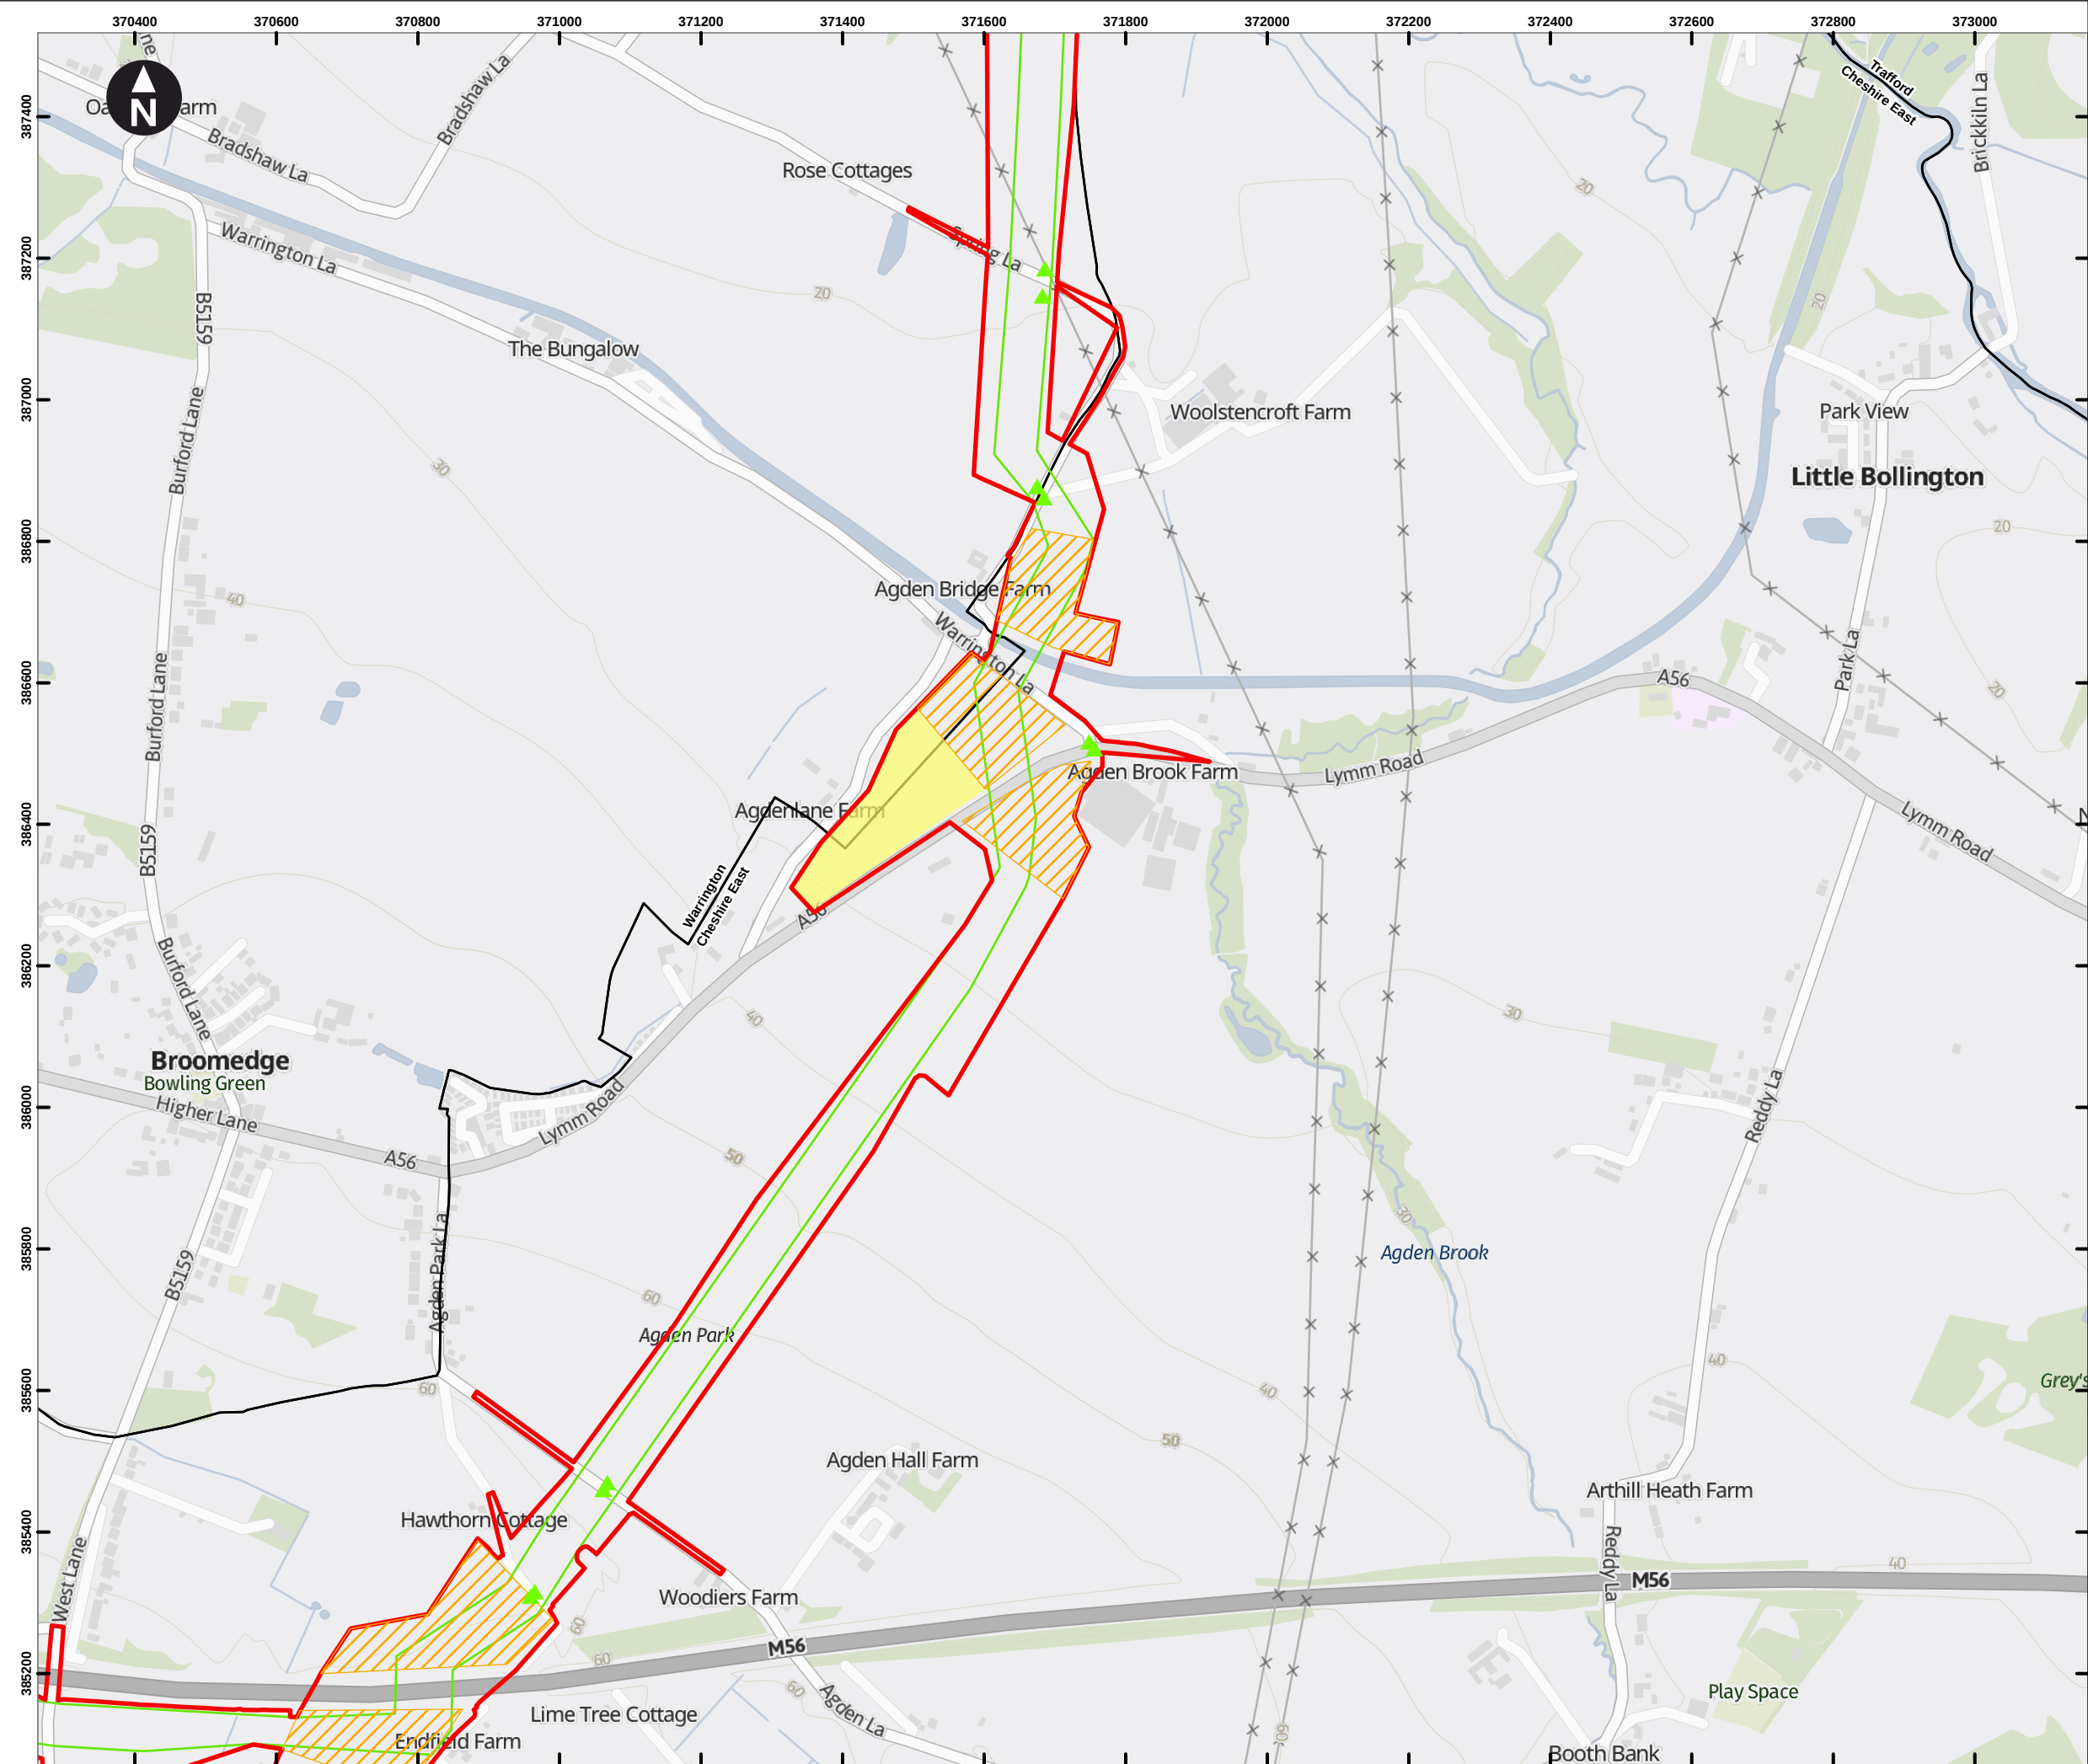

Key

- Draft Order Limits
- Pipeline Limits of Deviation
- Hydrogen Above Ground Installation Limits of Deviation
- Block Valve Installation Limits of Deviation
- Pigging Area Limits of Deviation
- HAGI Temporary Construction Compounds
- Block Valve Installation Temporary Compounds
- Pigging Area Temporary Construction Compounds
- Potential Trenchless Crossing Compounds
- Material Storage Areas
- Permanent Access

Access point

- Construction Access (Light Vehicles & Heavy Goods Vehicles)
- Light Construction Access (Light Vehicles Only)

Note: Spurs that do not show a working width will be works within the highway.

Note 1: HAGI Temporary Construction Compound co-located with Potential Trenchless Crossing Compound.

Note 2: The HAGI location at the Hydrogen Storage Facility has been assessed to be included within the HAGI Limit of Deviation, which includes the HAGI Temporary Construction Compound.

0 100 200 300 400 m

Scale at A3: 1:9,000


Contains OS data © Crown Copyright and database right 2023
Contains data from OS Zoomstack

Client

HyNet North West Hydrogen Pipeline Project
Draft Environmental Statement
Chapter 2: The Project

Figure 2.2
Draft Plans for Consultation
East Corridor
Sheet: 27 of 38

October 2024

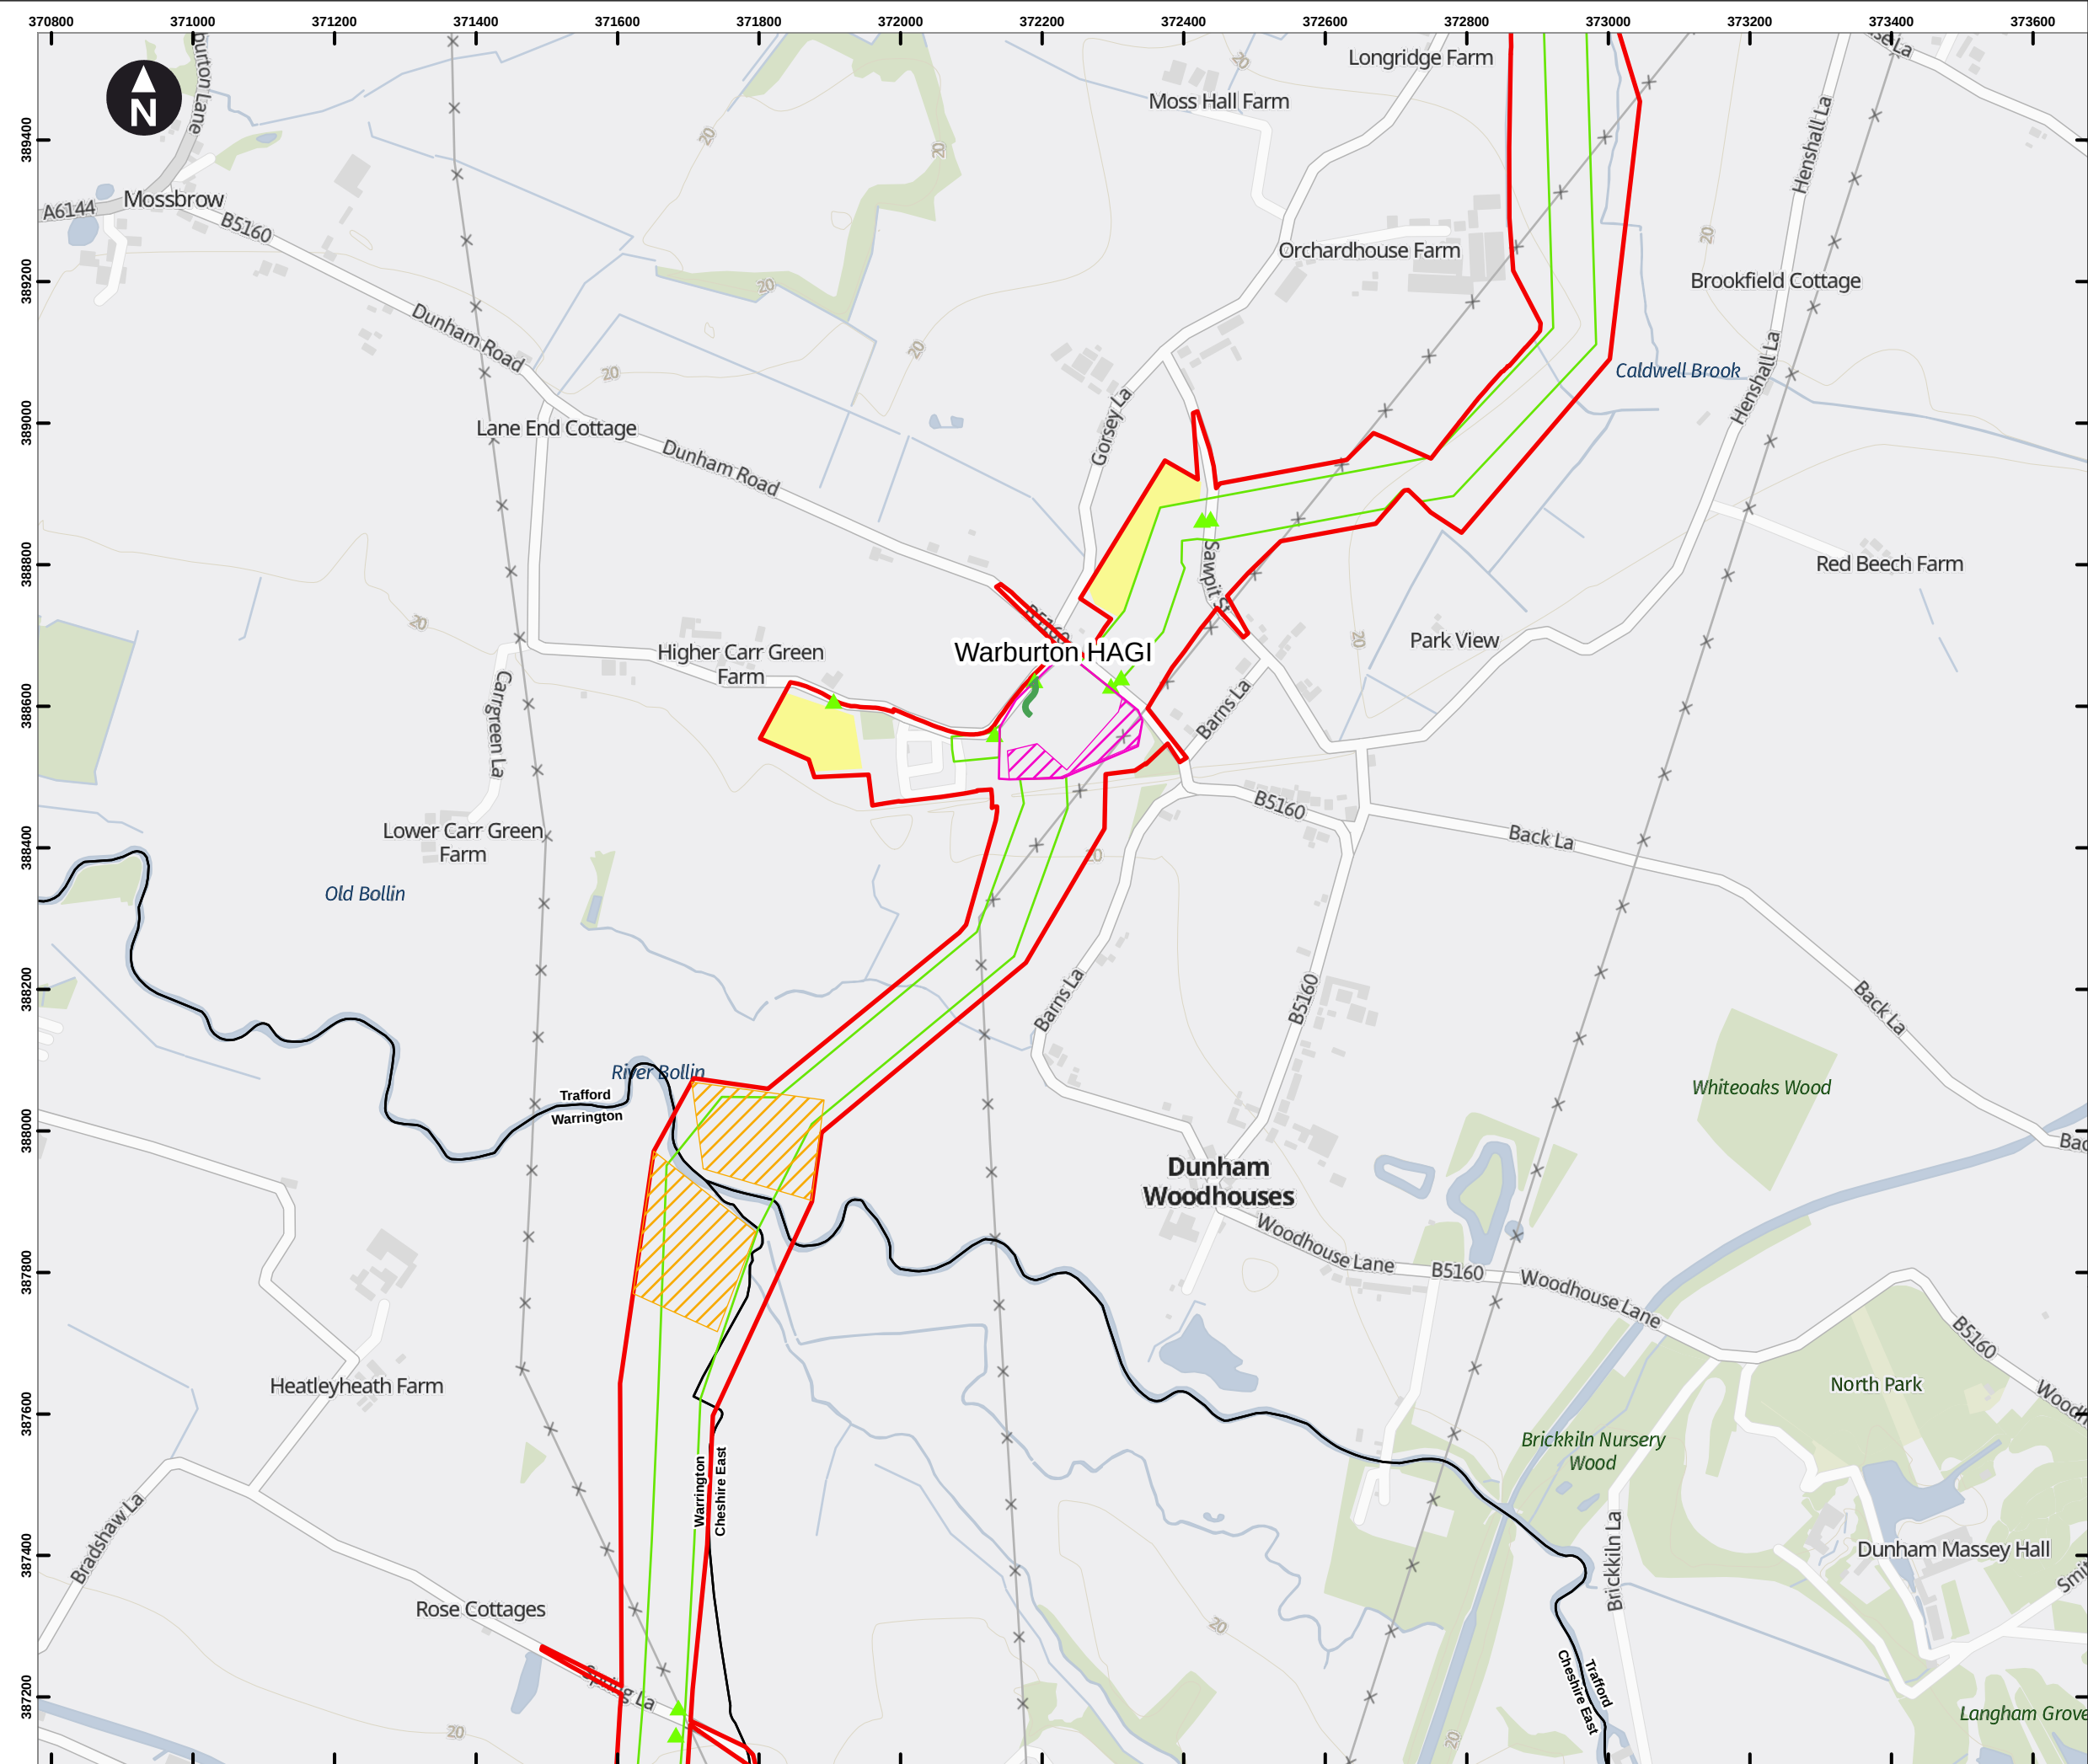

Key

- Draft Order Limits
- Pipeline Limits of Deviation
- Hydrogen Above Ground Installation Limits of Deviation
- Block Valve Installation Limits of Deviation
- Pigging Area Limits of Deviation
- HAGI Temporary Construction Compounds
- Block Valve Installation Temporary Compounds
- Pigging Area Temporary Construction Compounds
- Potential Trenchless Crossing Compounds
- Material Storage Areas
- Permanent Access

Access point

- Construction Access (Light Vehicles & Heavy Goods Vehicles)
- Light Construction Access (Light Vehicles Only)

Note: Spurs that do not show a working width will be works within the highway.

Note 1: HAGI Temporary Construction Compound co-located with Potential Trenchless Crossing Compound.

Note 2: The HAGI location at the Hydrogen Storage Facility has been assessed to be included within the HAGI Limit of Deviation, which includes the HAGI Temporary Construction Compound.

0 100 200 300 400 m

Scale at A3: 1:9,000

Contains OS data © Crown Copyright and database right 2023
Contains data from OS Zoomstack

Client


Cadent

HyNet North West Hydrogen Pipeline Project
Draft Environmental Statement
Chapter 2: The Project

**Figure 2.2
Draft Plans for Consultation
East Corridor
Sheet: 28 of 38**

October 2024

wsp

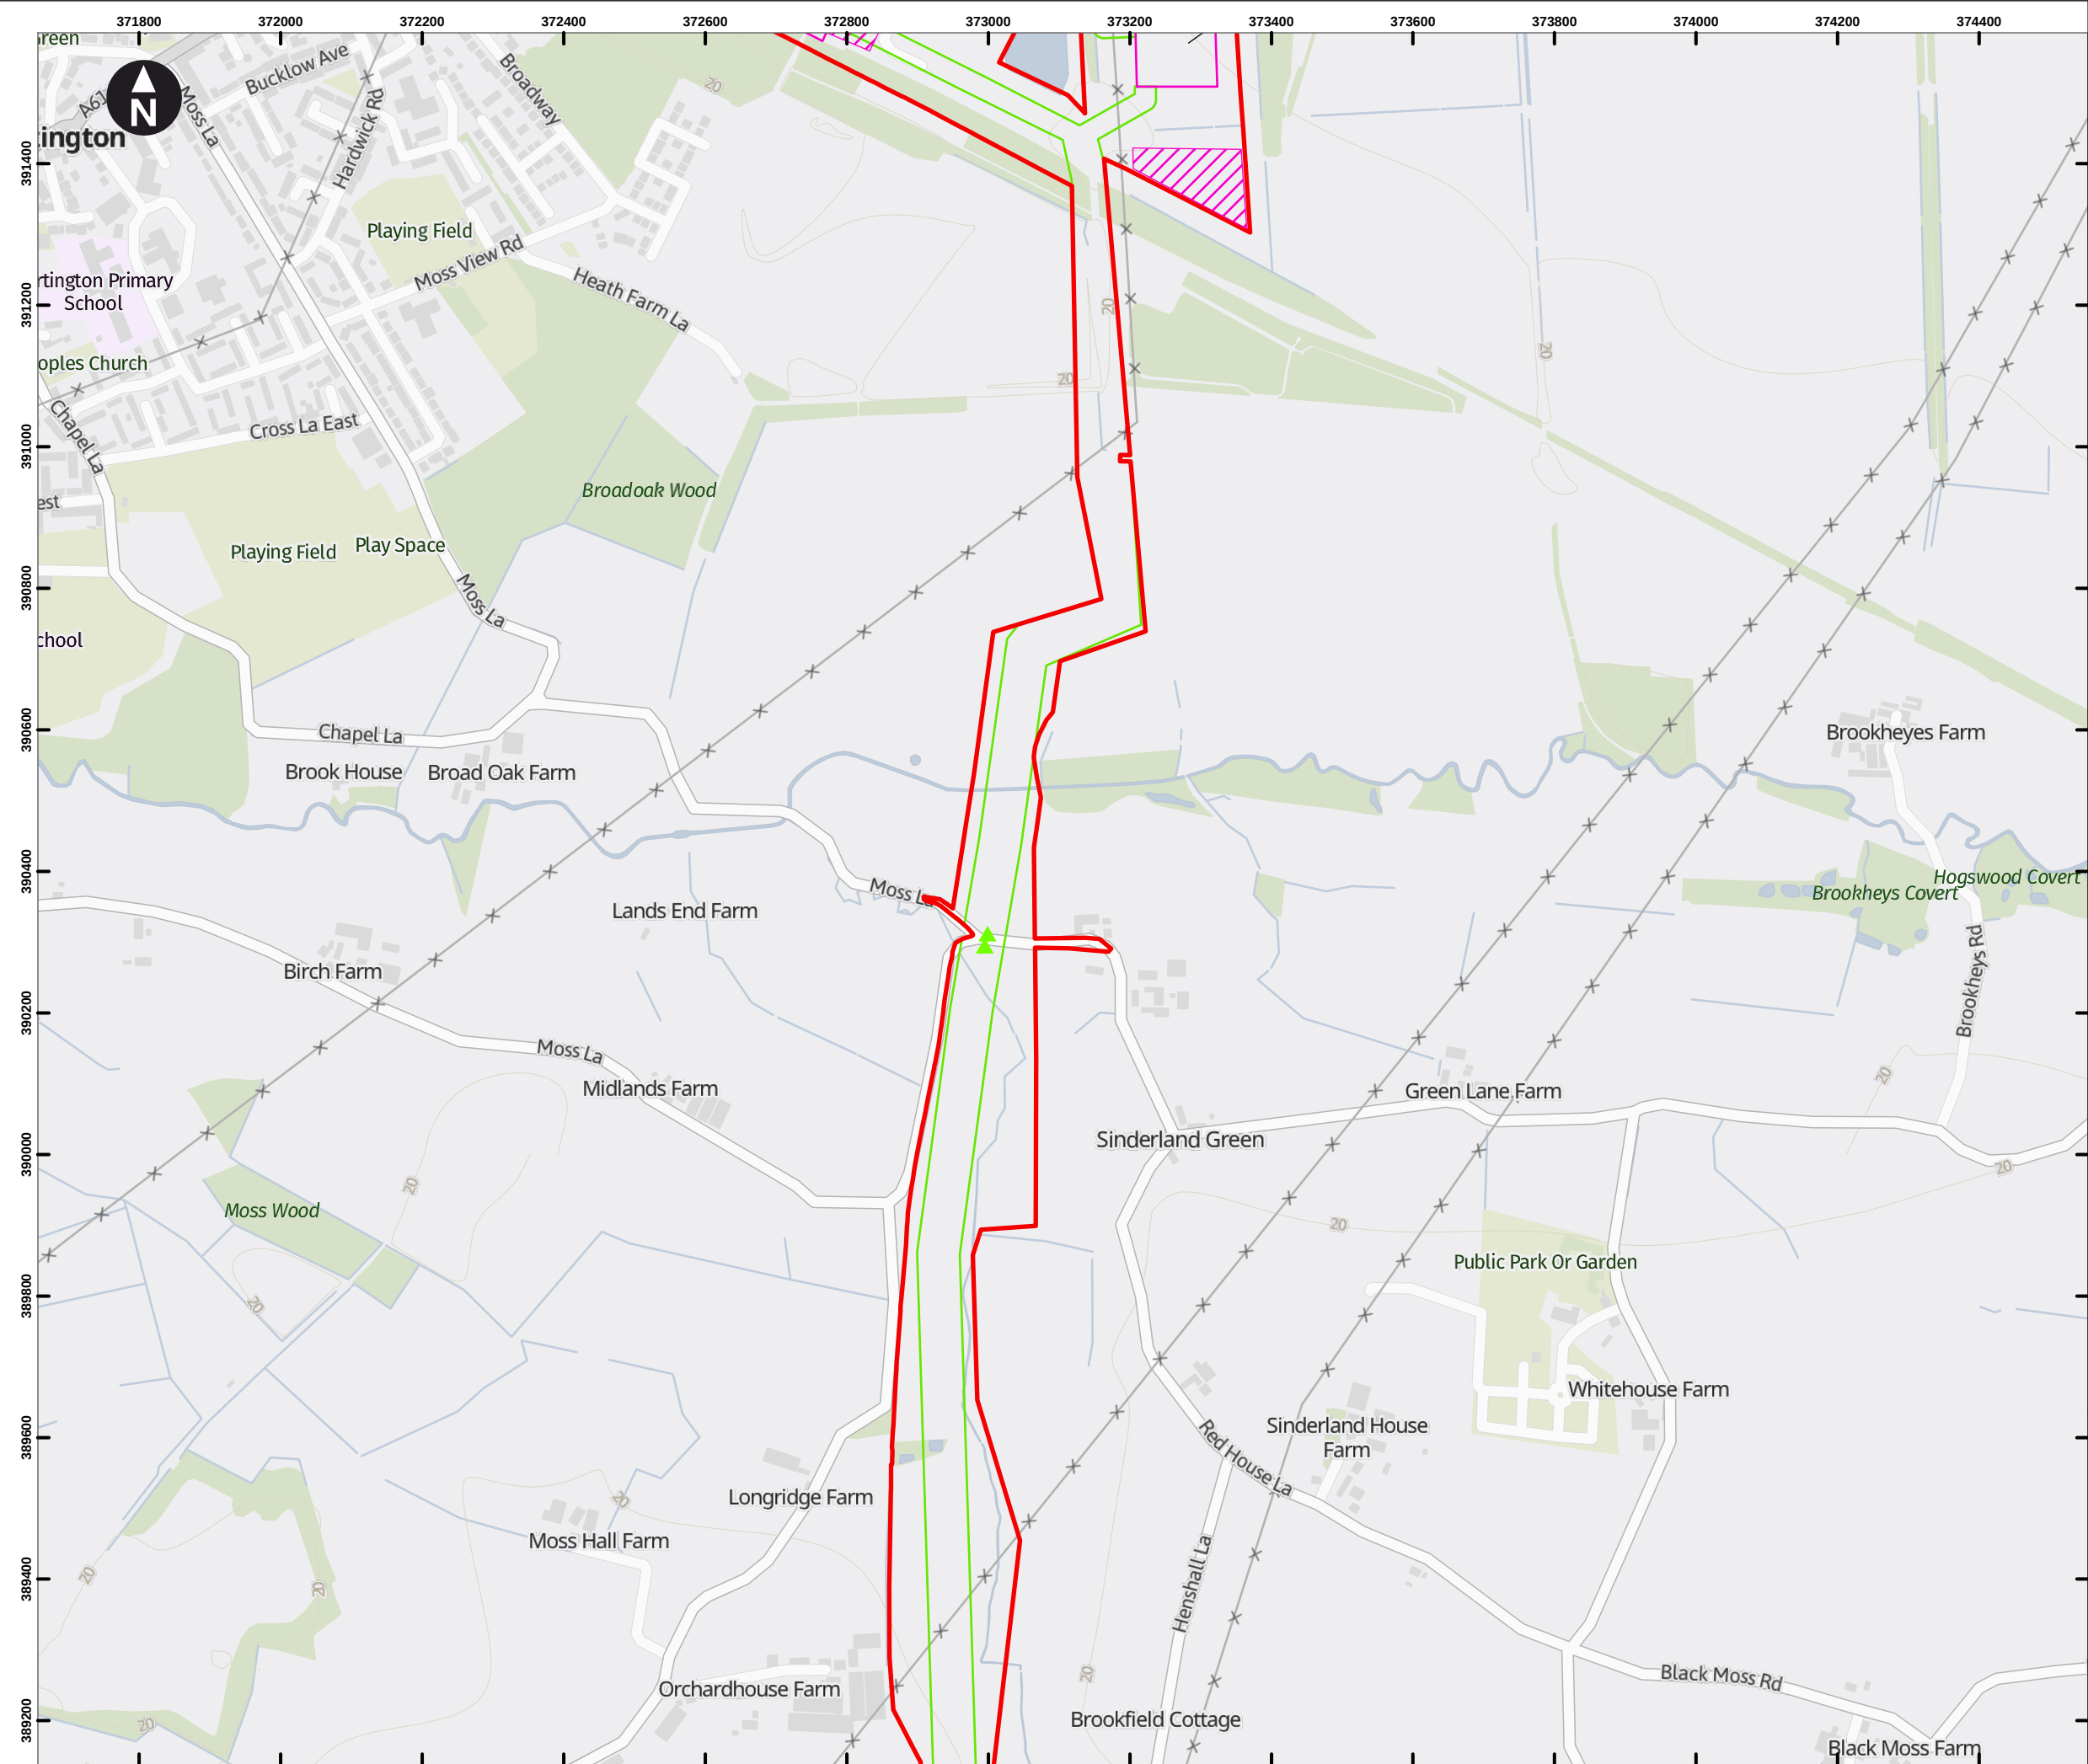

Key

- Draft Order Limits
- Pipeline Limits of Deviation
- Hydrogen Above Ground Installation Limits of Deviation
- Block Valve Installation Limits of Deviation
- Pigging Area Limits of Deviation
- HAGI Temporary Construction Compounds
- Block Valve Installation Temporary Compounds
- Pigging Area Temporary Construction Compounds
- Potential Trenchless Crossing Compounds
- Material Storage Areas
- Permanent Access

Access point

- Construction Access (Light Vehicles & Heavy Goods Vehicles)
- Light Construction Access (Light Vehicles Only)

Note: Spurs that do not show a working width will be works within the highway.

Note 1: HAGI Temporary Construction Compound co-located with Potential Trenchless Crossing Compound.

Note 2: The HAGI location at the Hydrogen Storage Facility has been assessed to be included within the HAGI Limit of Deviation, which includes the HAGI Temporary Construction Compound.

0 100 200 300 400 m

Scale at A3: 1:9,000

Contains OS data © Crown Copyright and database right 2023
Contains data from OS Zoomstack


Client

Cadent

HyNet North West Hydrogen Pipeline Project
Draft Environmental Statement
Chapter 2: The Project

Figure 2.2
Draft Plans for Consultation
East Corridor
Sheet: 29 of 38

October 2024

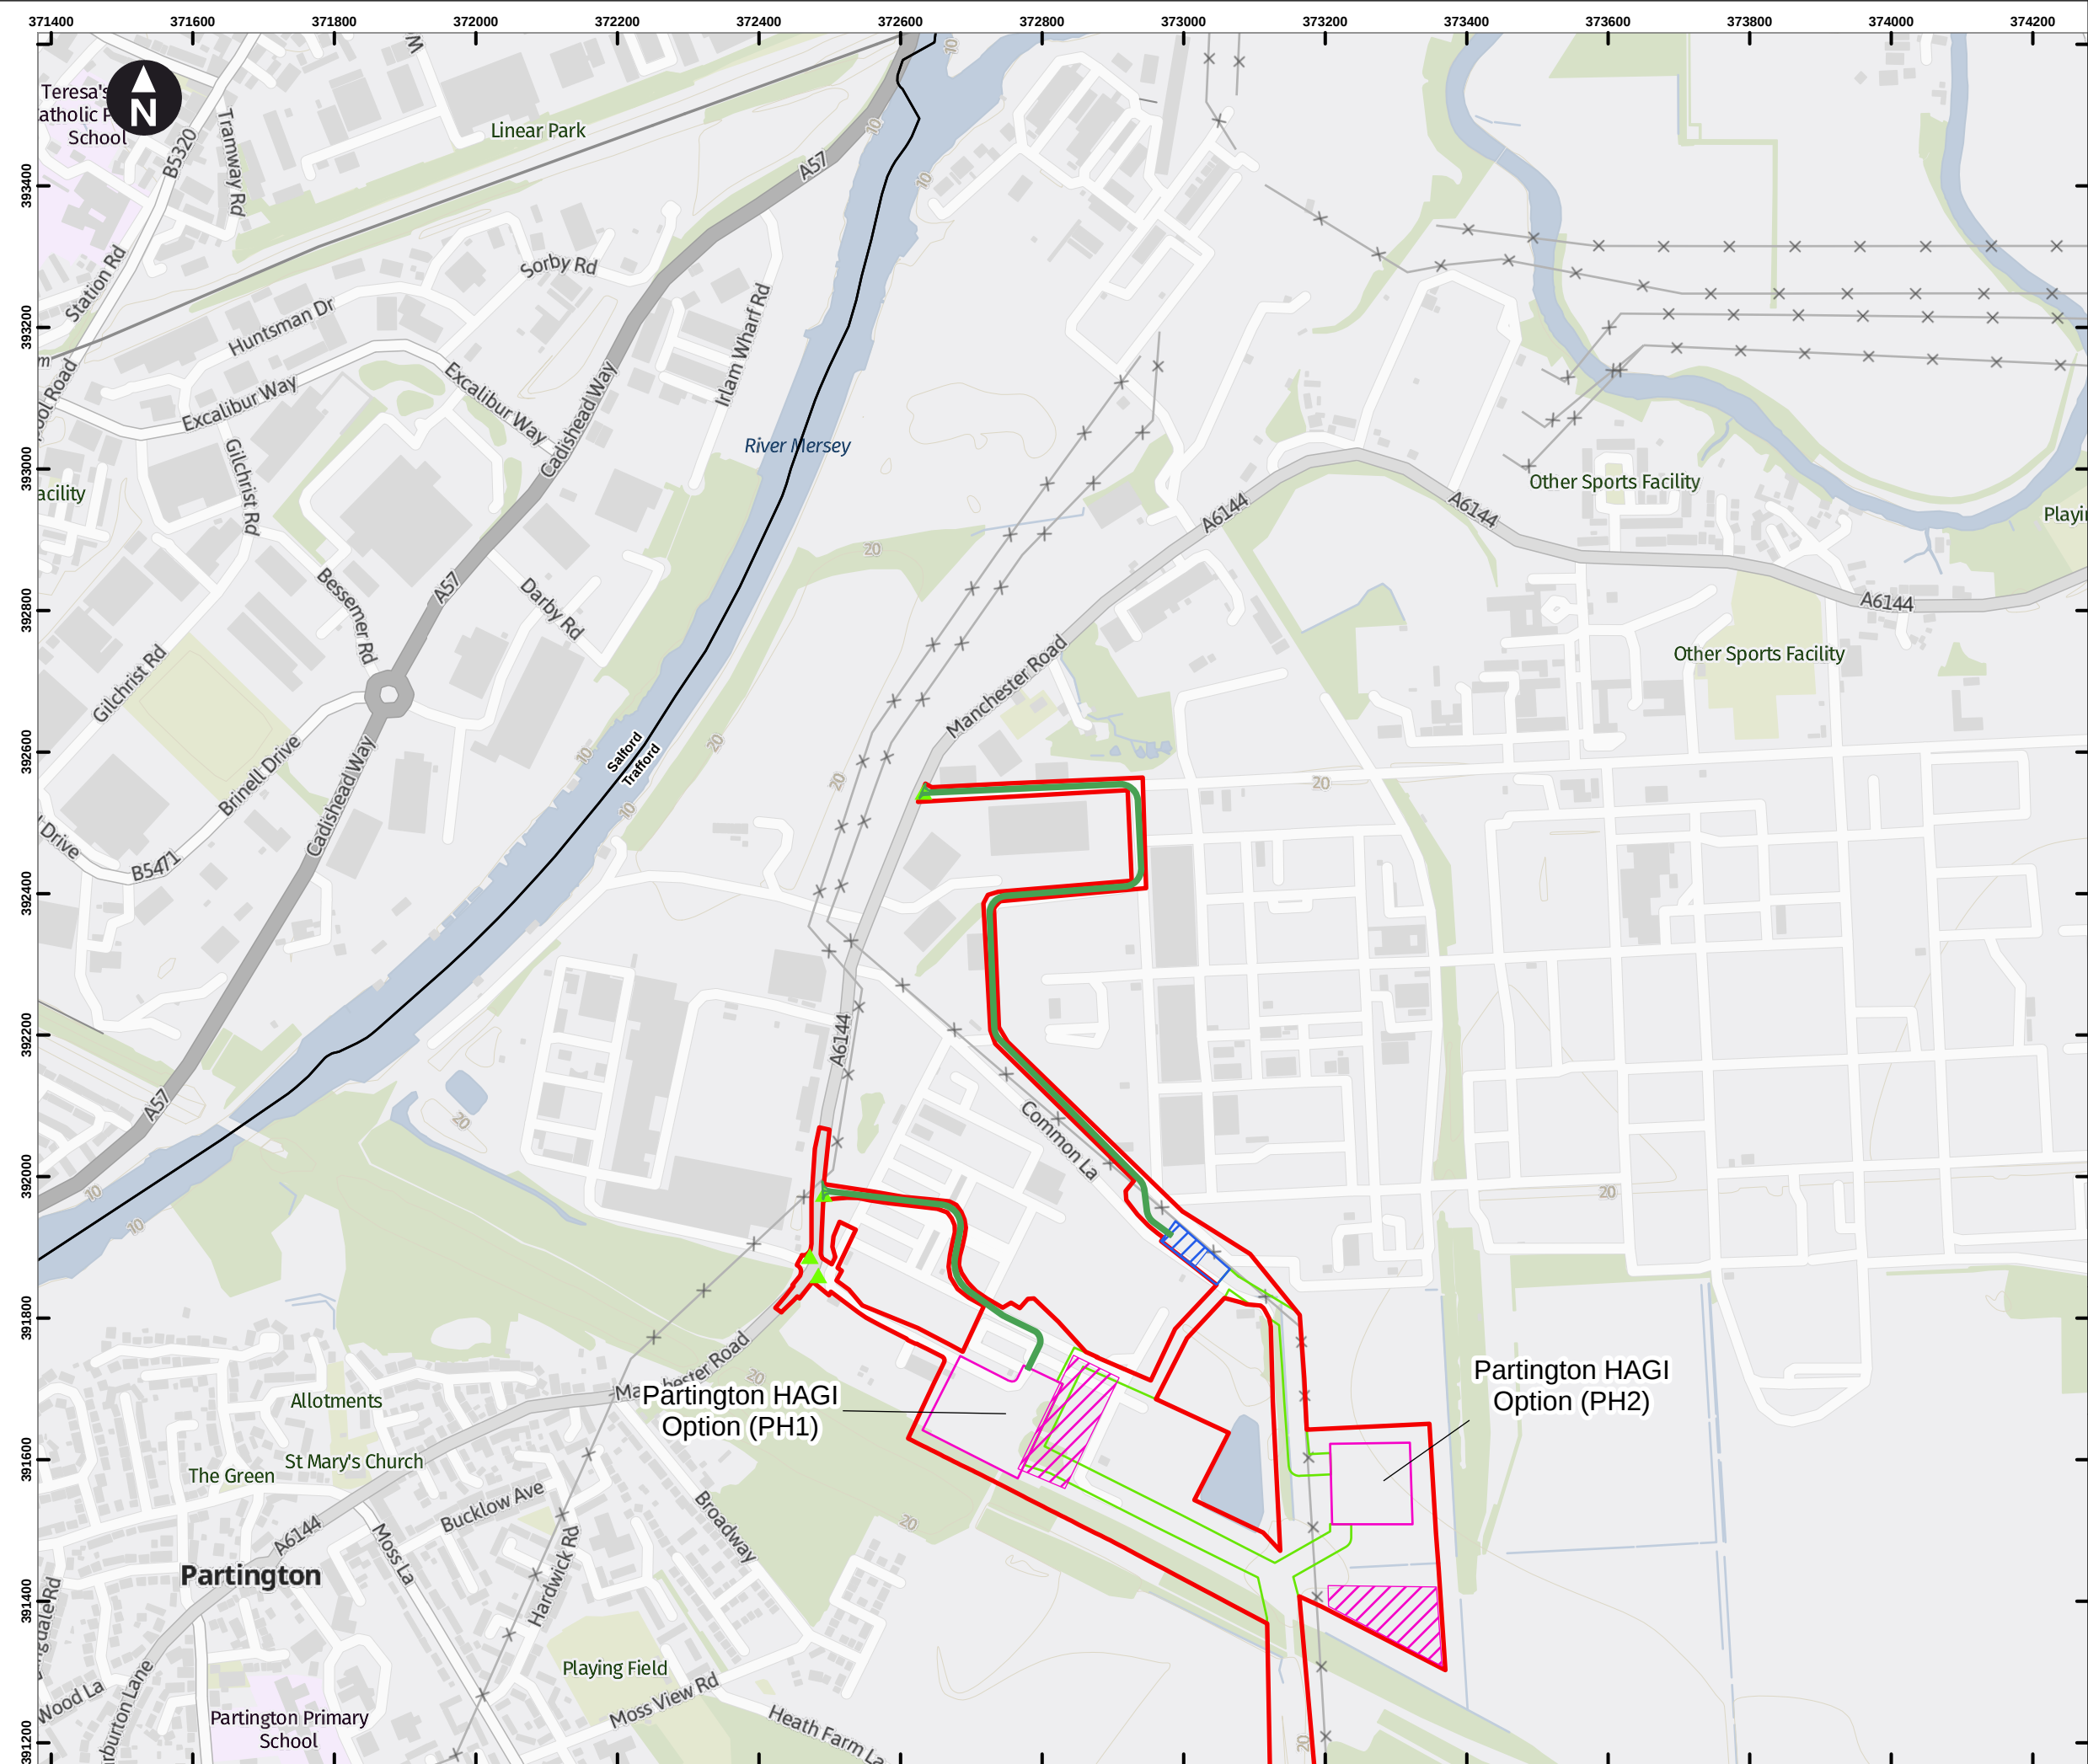

Key

- Draft Order Limits
- Pipeline Limits of Deviation
- Hydrogen Above Ground Installation Limits of Deviation
- Block Valve Installation Limits of Deviation
- Piggering Area Limits of Deviation
- HAGI Temporary Construction Compounds
- Block Valve Installation Temporary Compounds
- Piggering Area Temporary Construction Compounds
- Potential Trenchless Crossing Compounds
- Material Storage Areas
- Permanent Access

Access point

- Construction Access (Light Vehicles & Heavy Goods Vehicles)
- Light Construction Access (Light Vehicles Only)

Note: Spurs that do not show a working width will be works within the highway.

Note 1: HAGI Temporary Construction Compound co-located with Potential Trenchless Crossing Compound.

Note 2: The HAGI location at the Hydrogen Storage Facility has been assessed to be included within the HAGI Limit of Deviation, which includes the HAGI Temporary Construction Compound.

0 100 200 300 400 m

Scale at A3: 1:9,000

Contains OS data © Crown Copyright and database right 2023
Contains data from OS Zoomstack

Client


Cadent

HyNet North West Hydrogen Pipeline Project
Draft Environmental Statement
Chapter 2: The Project

Figure 2.2
Draft Plans for Consultation
East Corridor
Sheet: 30 of 38

October 2024

wsp

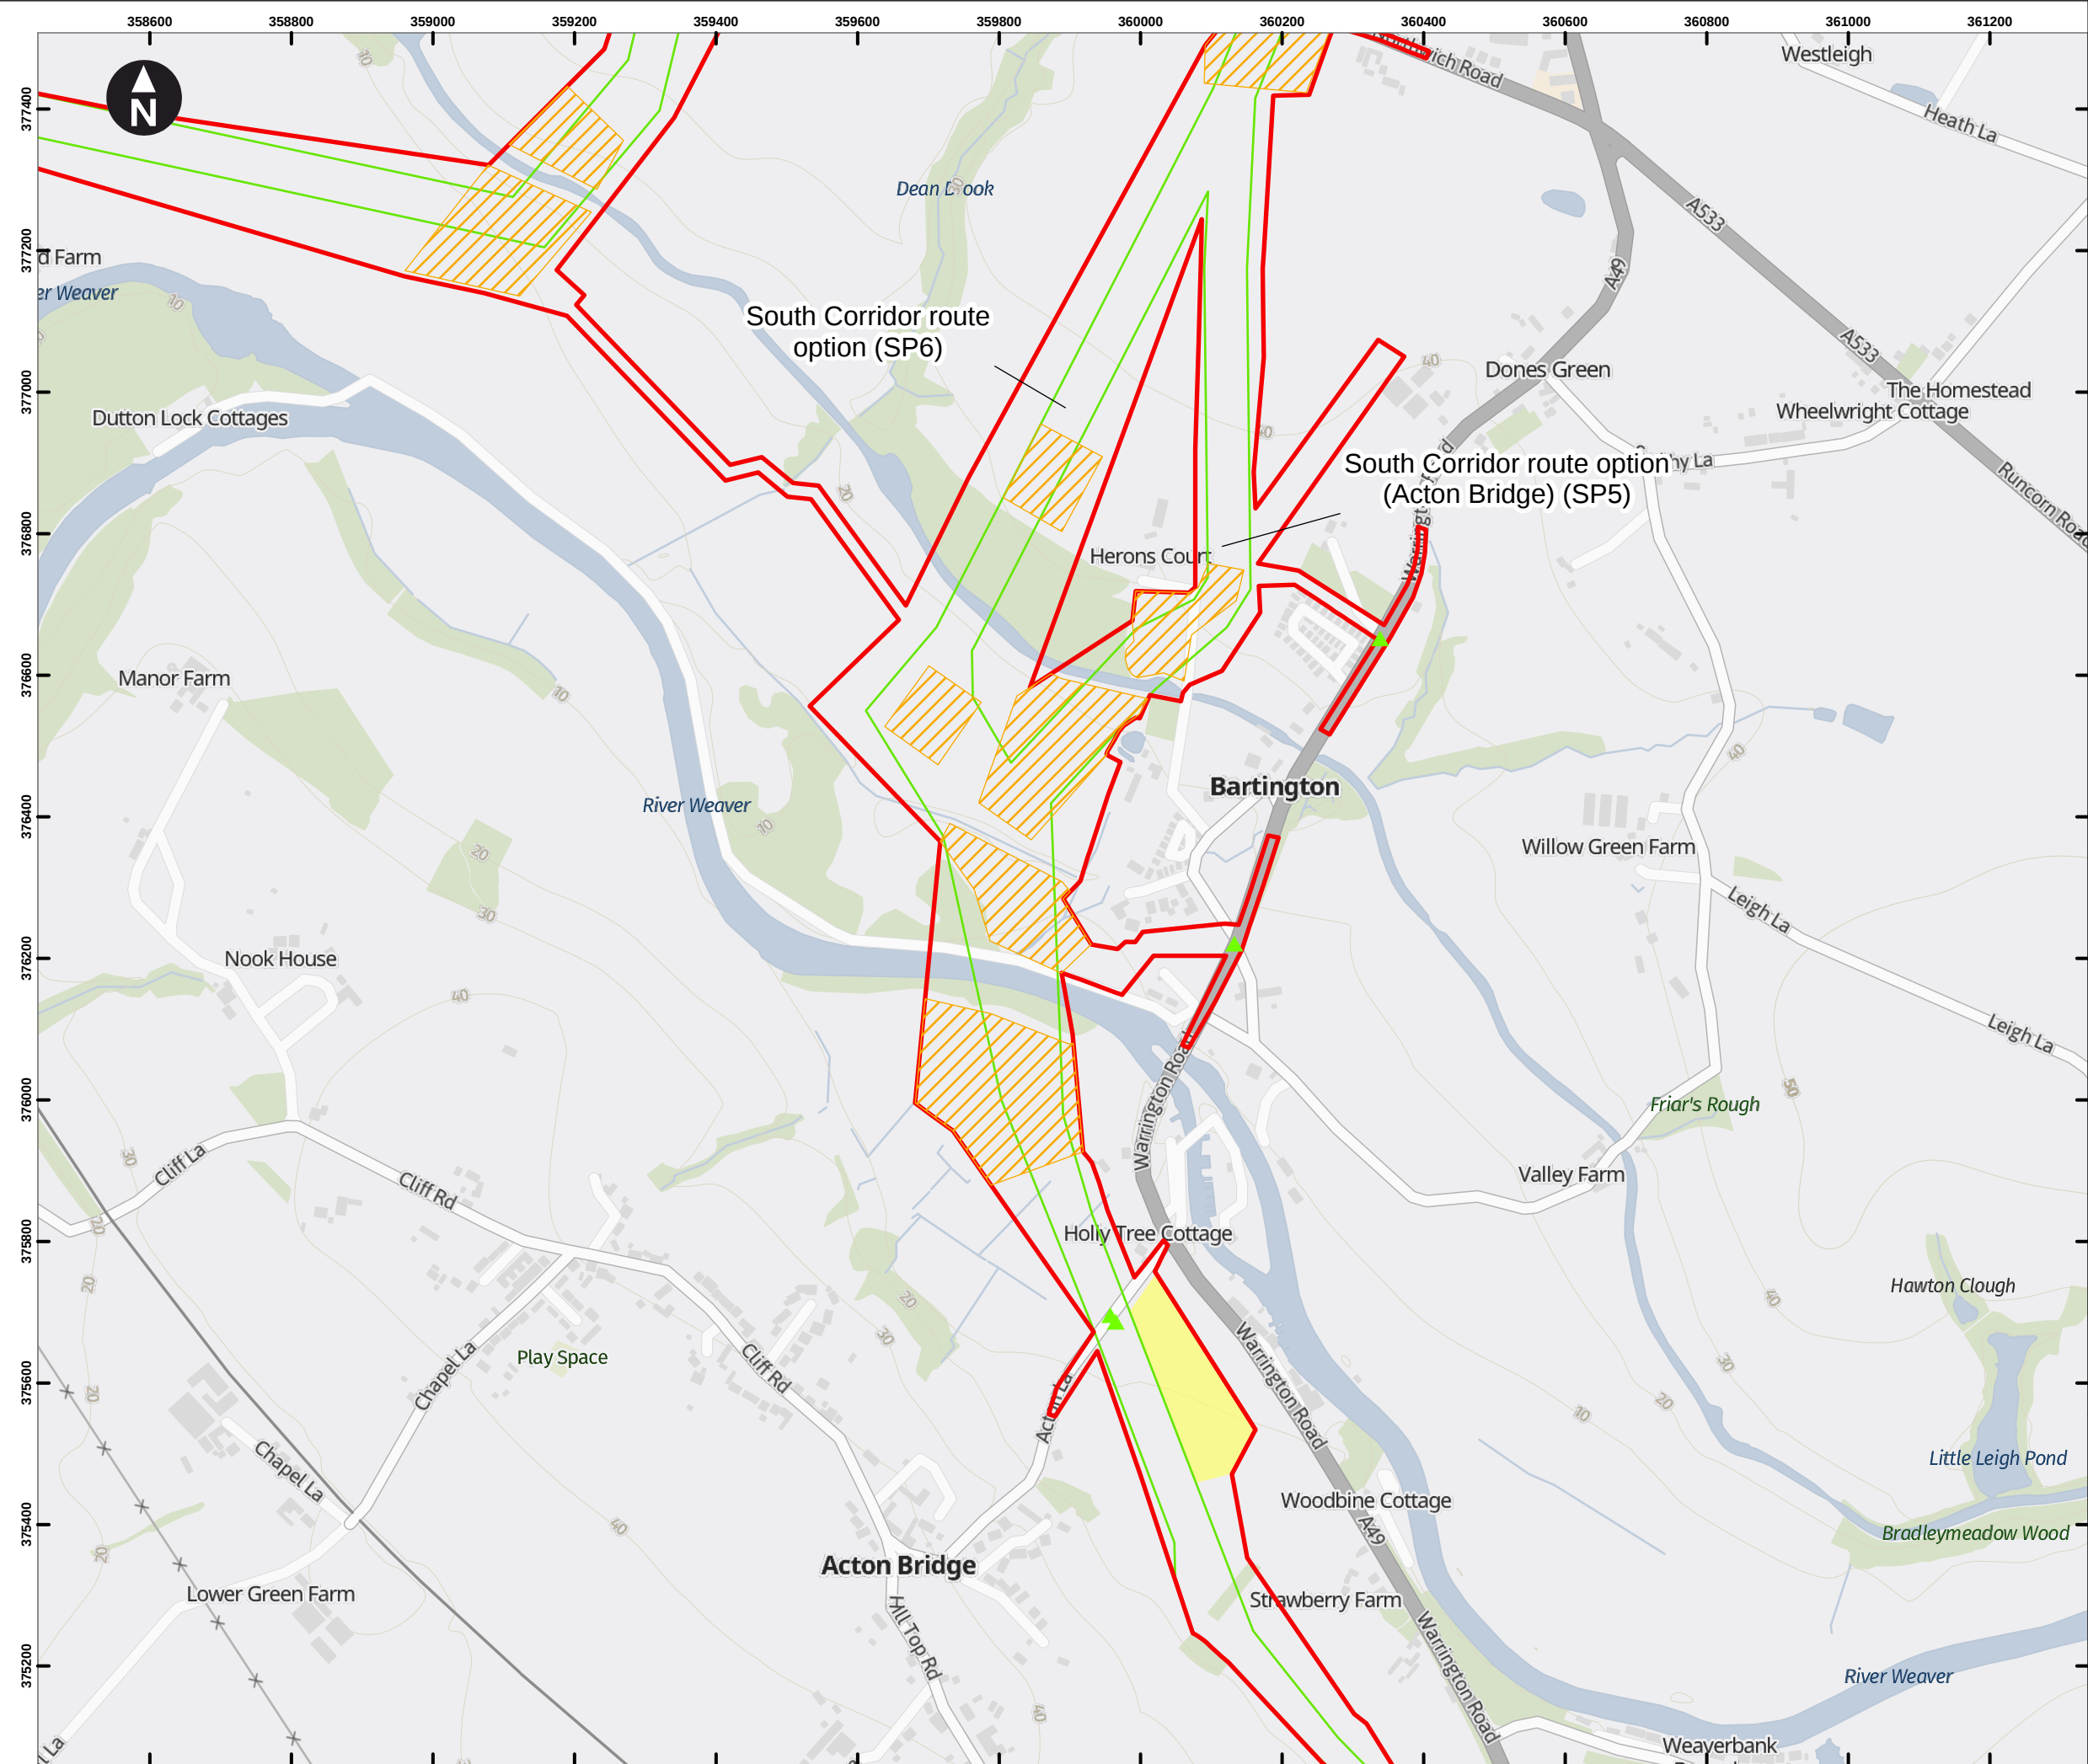

Key

- Draft Order Limits
- Pipeline Limits of Deviation
- Hydrogen Above Ground Installation Limits of Deviation
- Block Valve Installation Limits of Deviation
- Piggering Area Limits of Deviation
- HAGI Temporary Construction Compounds
- Block Valve Installation Temporary Compounds
- Piggering Area Temporary Construction Compounds
- Potential Trenchless Crossing Compounds
- Material Storage Areas
- Permanent Access

Access point

- Construction Access (Light Vehicles & Heavy Goods Vehicles)
- Light Construction Access (Light Vehicles Only)

Note: Spurs that do not show a working width will be works within the highway.

Note 1: HAGI Temporary Construction Compound co-located with Potential Trenchless Crossing Compound.

Note 2: The HAGI location at the Hydrogen Storage Facility has been assessed to be included within the HAGI Limit of Deviation, which includes the HAGI Temporary Construction Compound.

0 100 200 300 400 m

Scale at A3: 1:9,000


Contains OS data © Crown Copyright and database right 2023
Contains data from OS Zoomstack

Client

HyNet North West Hydrogen Pipeline Project
Draft Environmental Statement
Chapter 2: The Project

Figure 2.2
Draft Plans for Consultation
South Corridor
Sheet: 31 of 38

October 2024

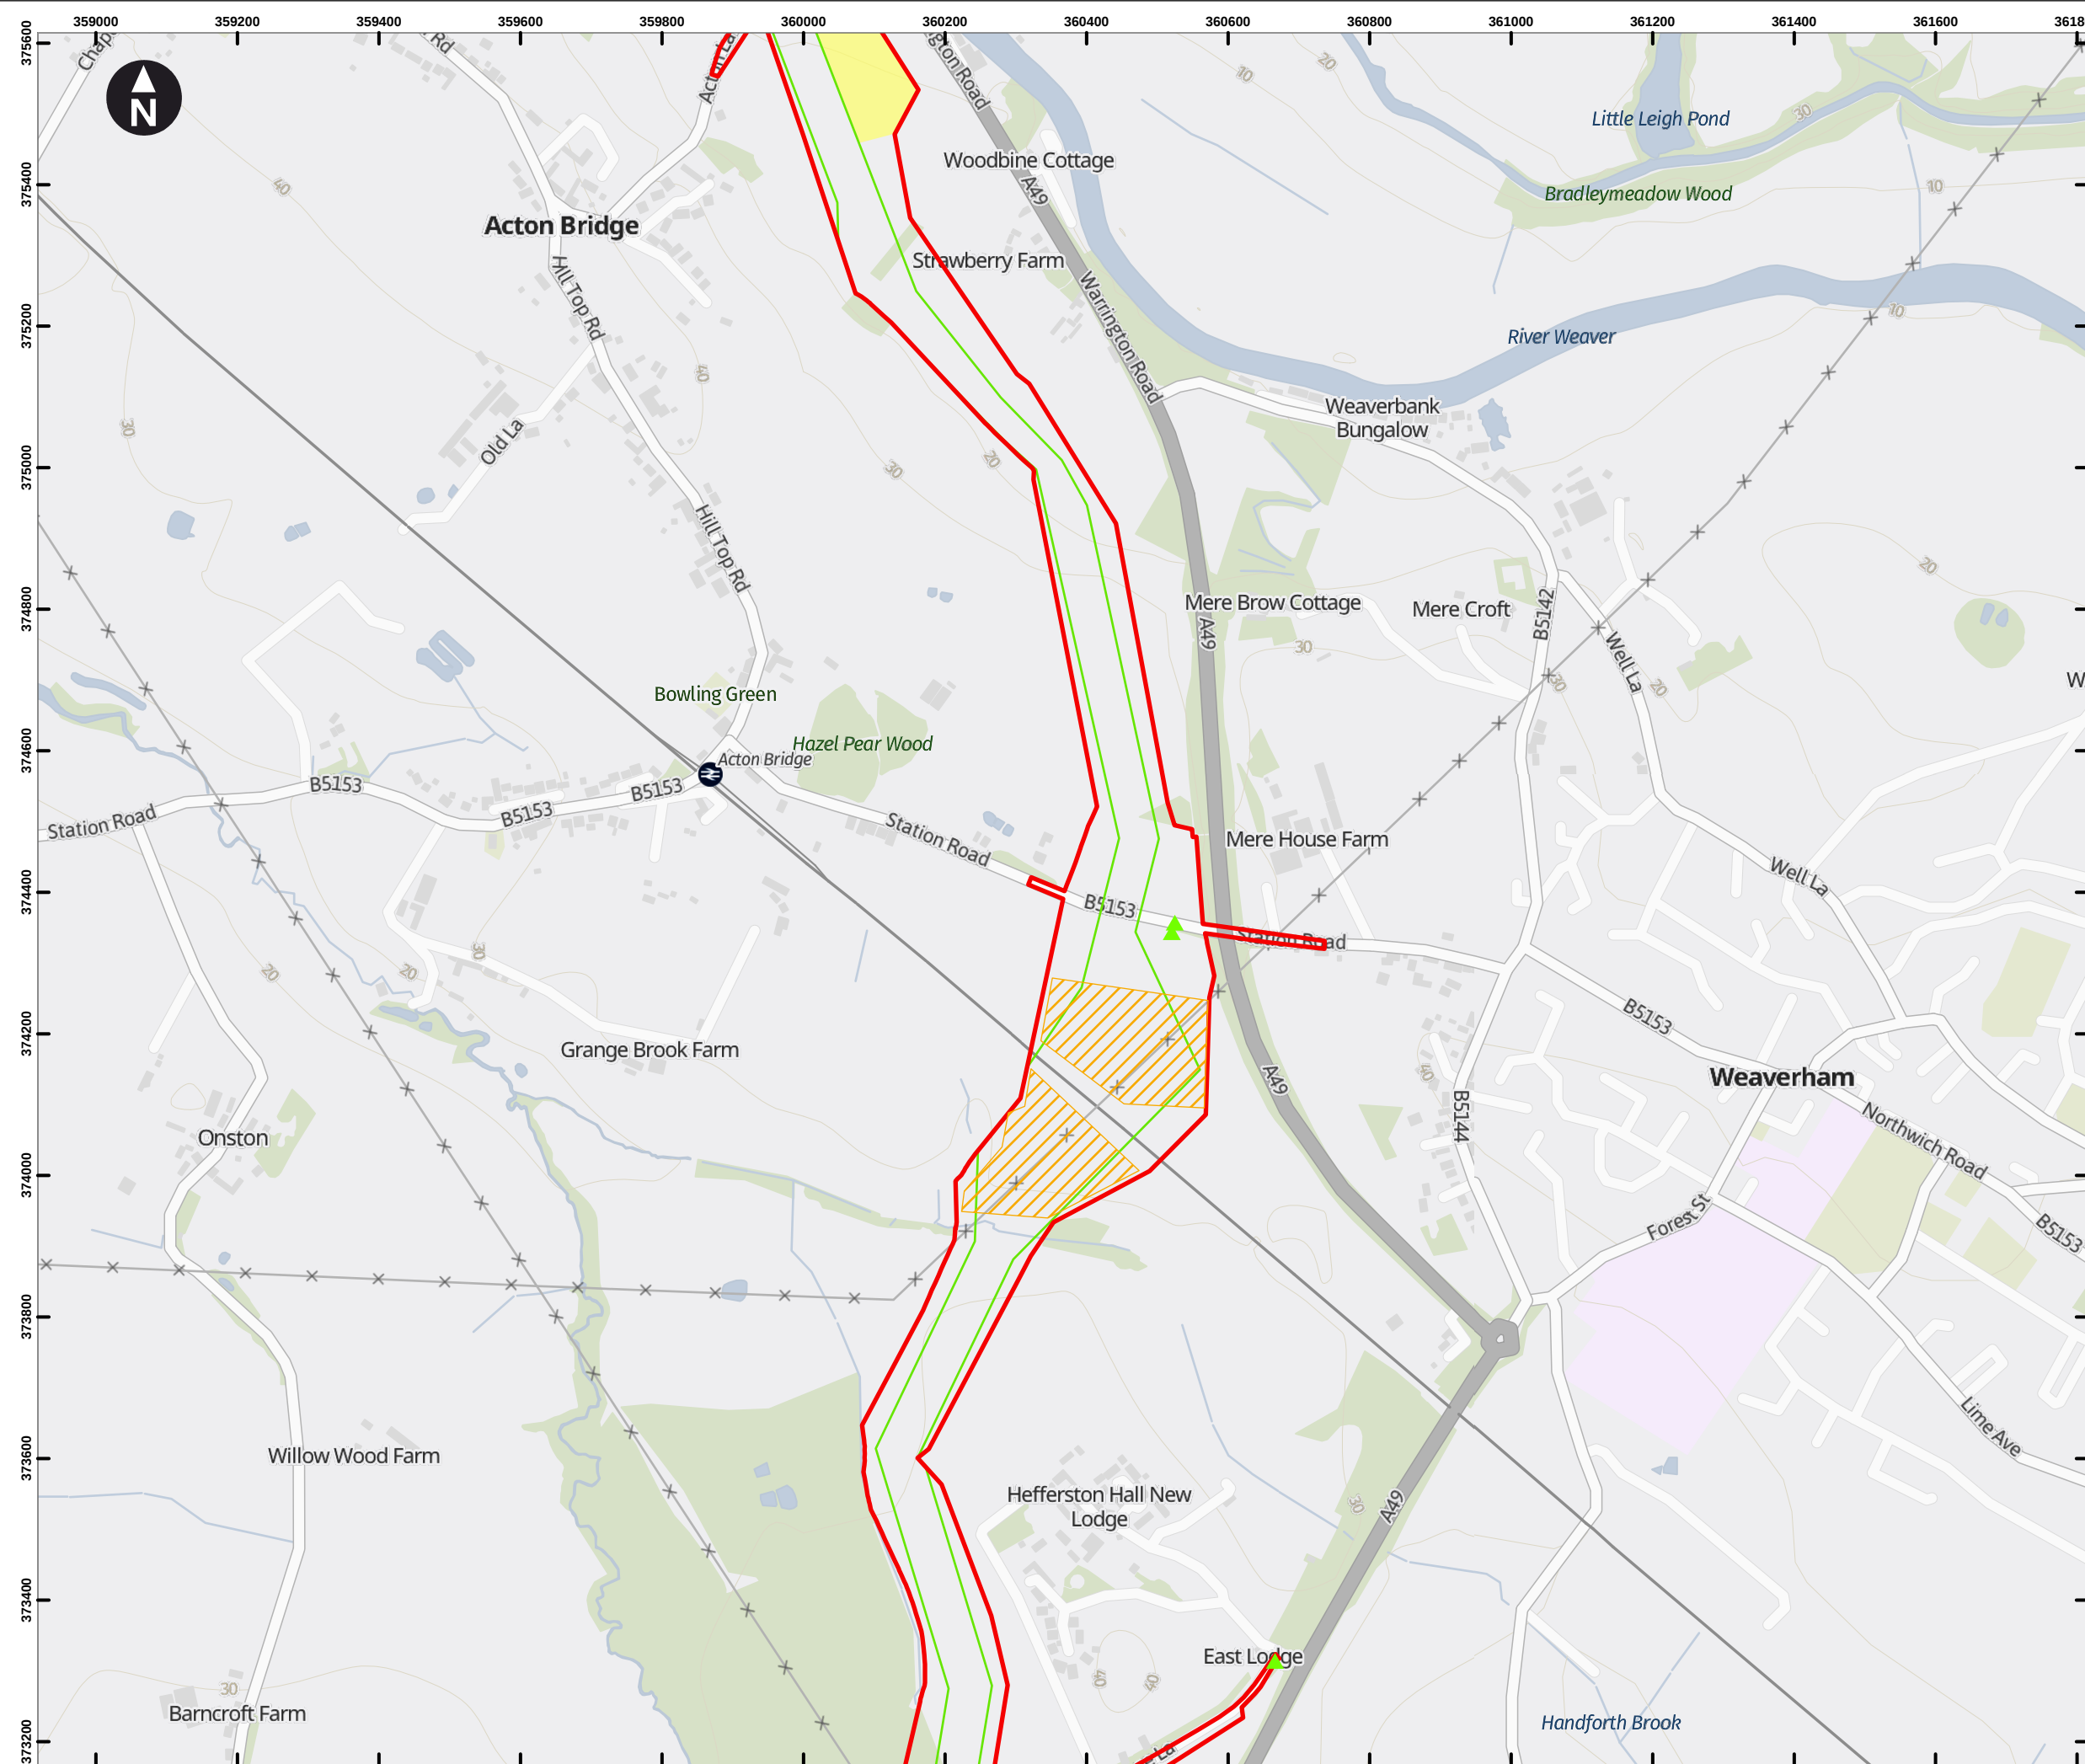

Key

- Draft Order Limits
- Pipeline Limits of Deviation
- Hydrogen Above Ground Installation Limits of Deviation
- Block Valve Installation Limits of Deviation
- Pigging Area Limits of Deviation
- HAGI Temporary Construction Compounds
- Block Valve Installation Temporary Compounds
- Pigging Area Temporary Construction Compounds
- Potential Trenchless Crossing Compounds
- Material Storage Areas
- Permanent Access

Access point

- Construction Access (Light Vehicles & Heavy Goods Vehicles)
- Light Construction Access (Light Vehicles Only)

Note: Spurs that do not show a working width will be works within the highway.

Note 1: HAGI Temporary Construction Compound co-located with Potential Trenchless Crossing Compound.

Note 2: The HAGI location at the Hydrogen Storage Facility has been assessed to be included within the HAGI Limit of Deviation, which includes the HAGI Temporary Construction Compound.

0 100 200 300 400 m

Scale at A3: 1:9,000


Contains OS data © Crown Copyright and database right 2023
Contains data from OS Zoomstack

Client

HyNet North West Hydrogen Pipeline Project
Draft Environmental Statement
Chapter 2: The Project

Figure 2.2
Draft Plans for Consultation
South Corridor
Sheet: 32 of 38

October 2024

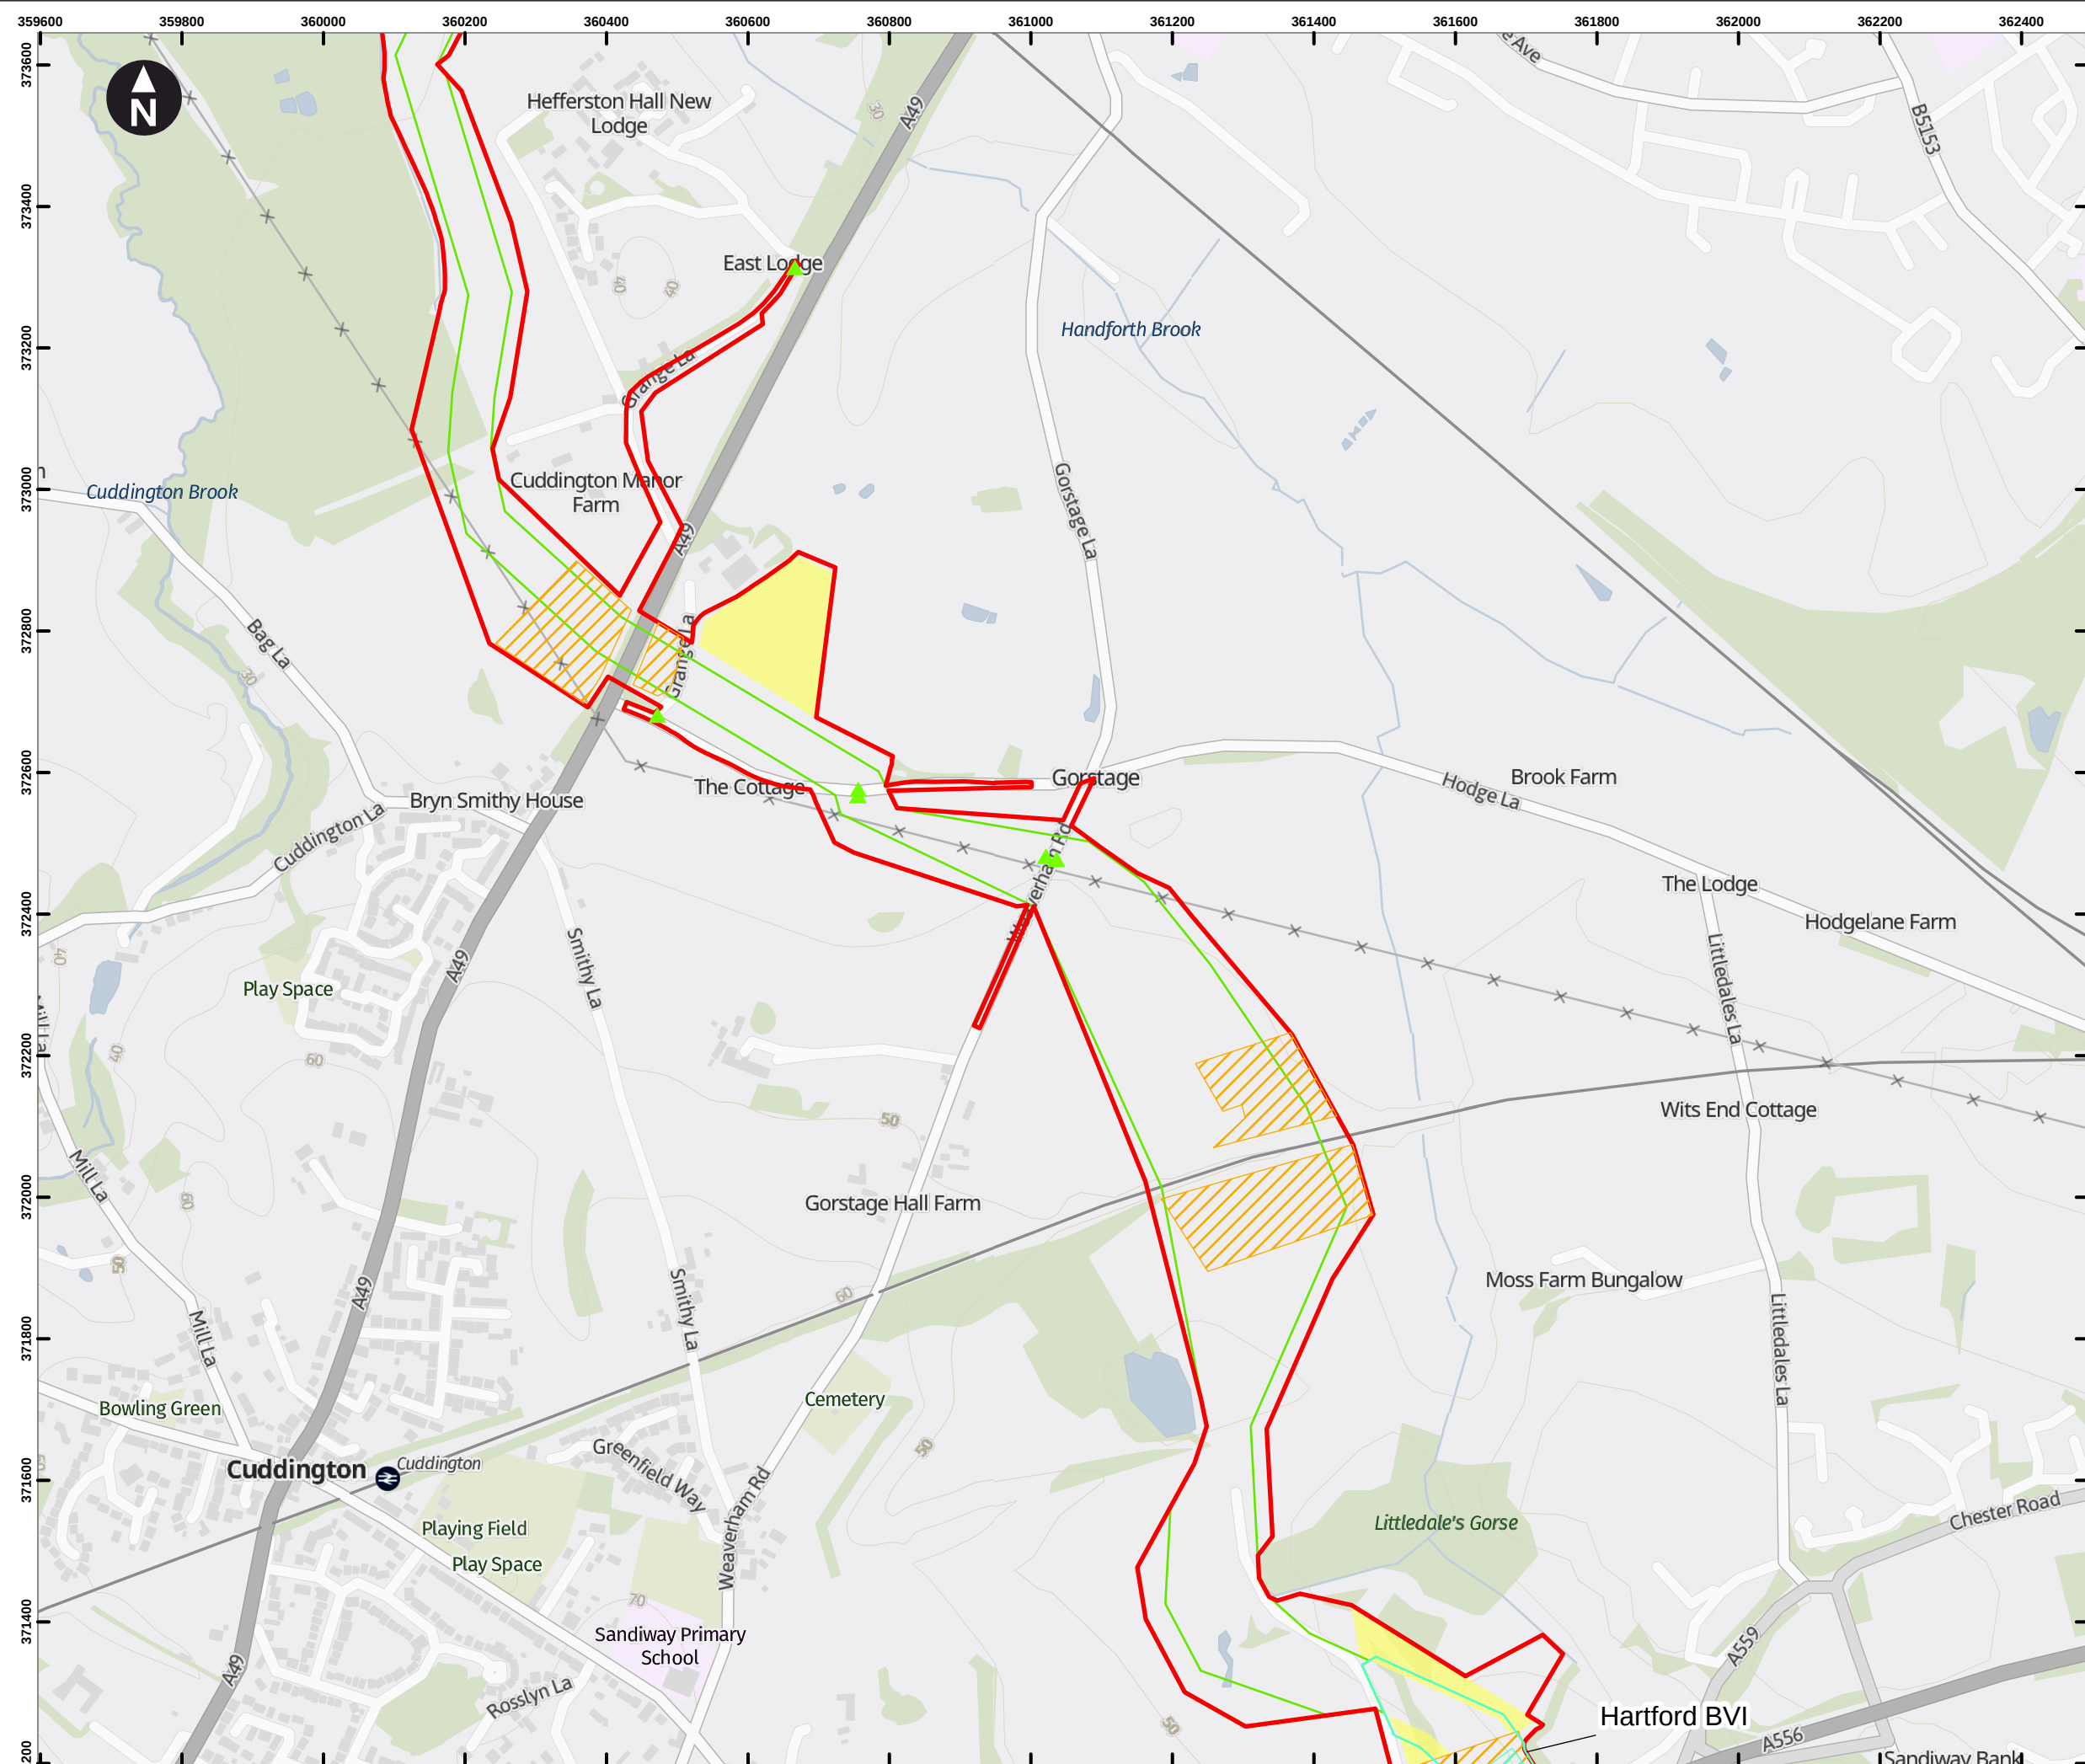

Key

- Draft Order Limits
- Pipeline Limits of Deviation
- Hydrogen Above Ground Installation Limits of Deviation
- Block Valve Installation Limits of Deviation
- Piggering Area Limits of Deviation
- HAGI Temporary Construction Compounds
- Block Valve Installation Temporary Compounds
- Piggering Area Temporary Construction Compounds
- Potential Trenchless Crossing Compounds
- Material Storage Areas
- Permanent Access

Access point

- Construction Access (Light Vehicles & Heavy Goods Vehicles)
- Light Construction Access (Light Vehicles Only)

Note: Spurs that do not show a working width will be works within the highway.

Note 1: HAGI Temporary Construction Compound co-located with Potential Trenchless Crossing Compound.

Note 2: The HAGI location at the Hydrogen Storage Facility has been assessed to be included within the HAGI Limit of Deviation, which includes the HAGI Temporary Construction Compound.

0 100 200 300 400 m

Scale at A3: 1:9,000

Contains OS data © Crown Copyright and database right 2023
Contains data from OS Zoomstack

Client


Cadent

HyNet North West Hydrogen Pipeline Project
Draft Environmental Statement
Chapter 2: The Project

**Figure 2.2
Draft Plans for Consultation
South Corridor
Sheet: 33 of 38**

October 2024

wsp

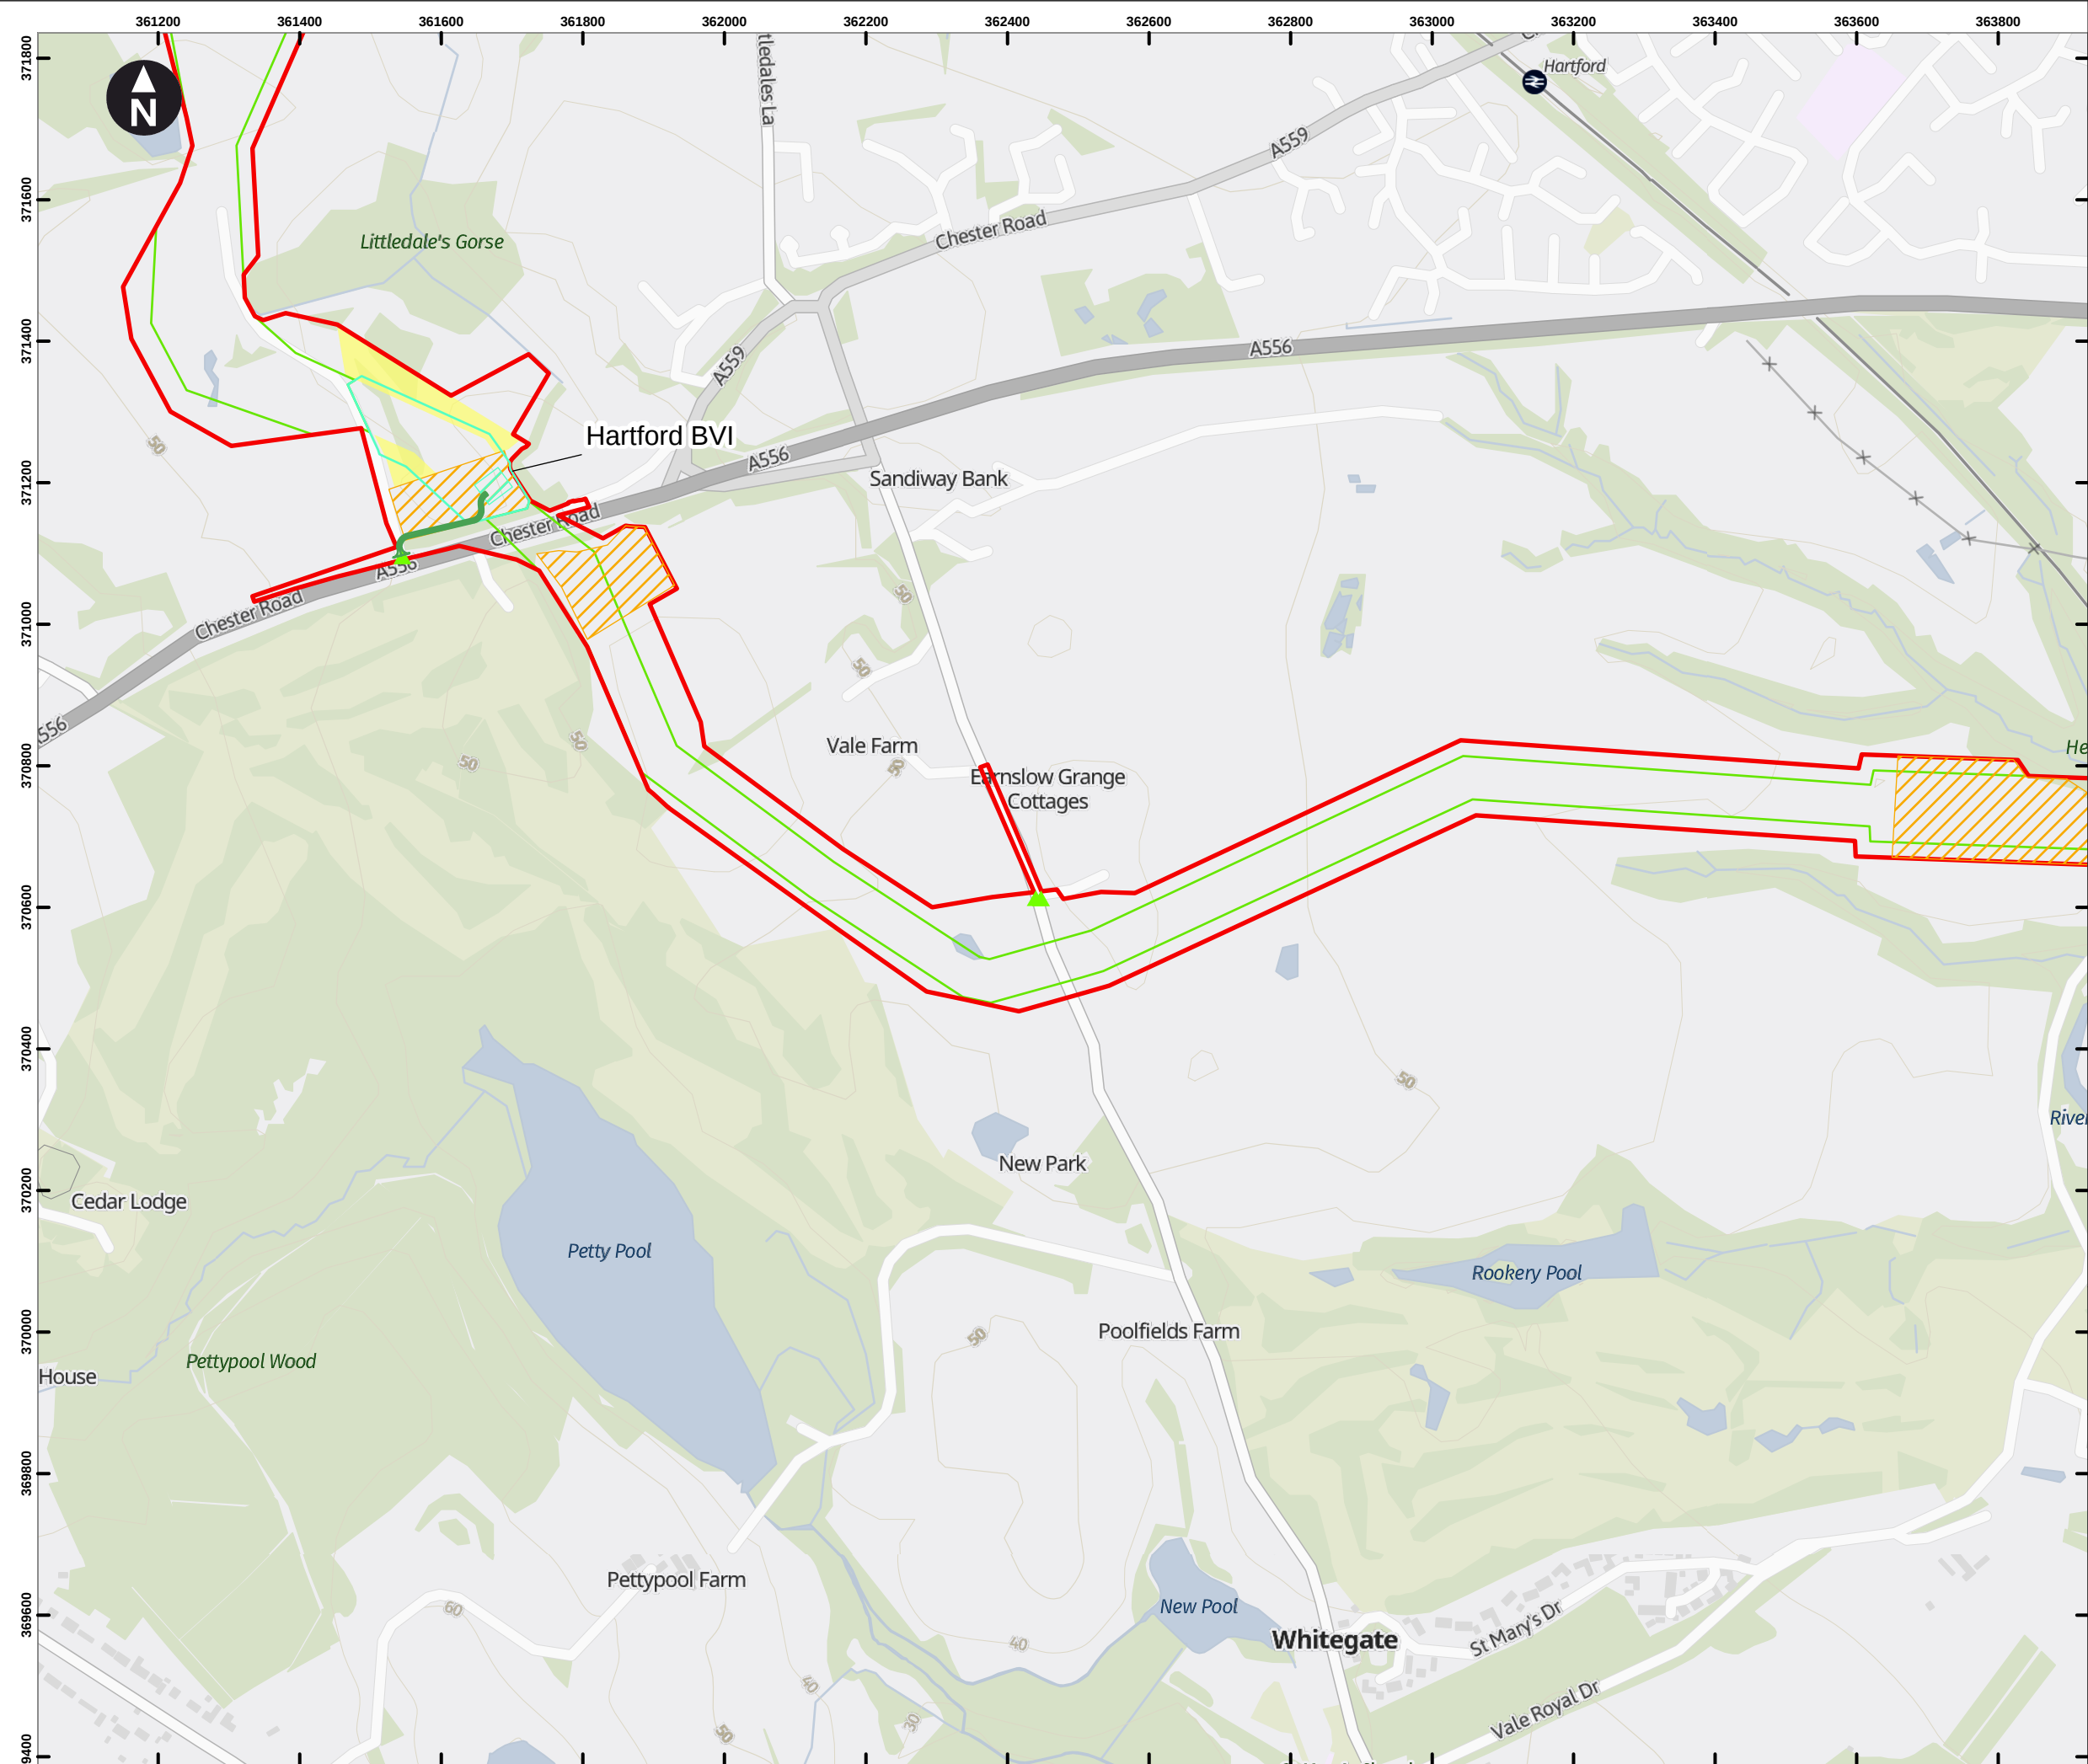

Key

- Draft Order Limits
- Pipeline Limits of Deviation
- Hydrogen Above Ground Installation Limits of Deviation
- Block Valve Installation Limits of Deviation
- Piggering Area Limits of Deviation
- HAGI Temporary Construction Compounds
- Block Valve Installation Temporary Compounds
- Piggering Area Temporary Construction Compounds
- Potential Trenchless Crossing Compounds
- Material Storage Areas
- Permanent Access

Access point

- Construction Access (Light Vehicles & Heavy Goods Vehicles)
- Light Construction Access (Light Vehicles Only)

Note: Spurs that do not show a working width will be works within the highway.

Note 1: HAGI Temporary Construction Compound co-located with Potential Trenchless Crossing Compound.

Note 2: The HAGI location at the Hydrogen Storage Facility has been assessed to be included within the HAGI Limit of Deviation, which includes the HAGI Temporary Construction Compound.

0 100 200 300 400 m

Scale at A3: 1:9,000


Contains OS data © Crown Copyright and database right 2023
Contains data from OS Zoomstack

Client

HyNet North West Hydrogen Pipeline Project
Draft Environmental Statement
Chapter 2: The Project

**Figure 2.2
Draft Plans for Consultation
South Corridor
Sheet: 34 of 38**

October 2024

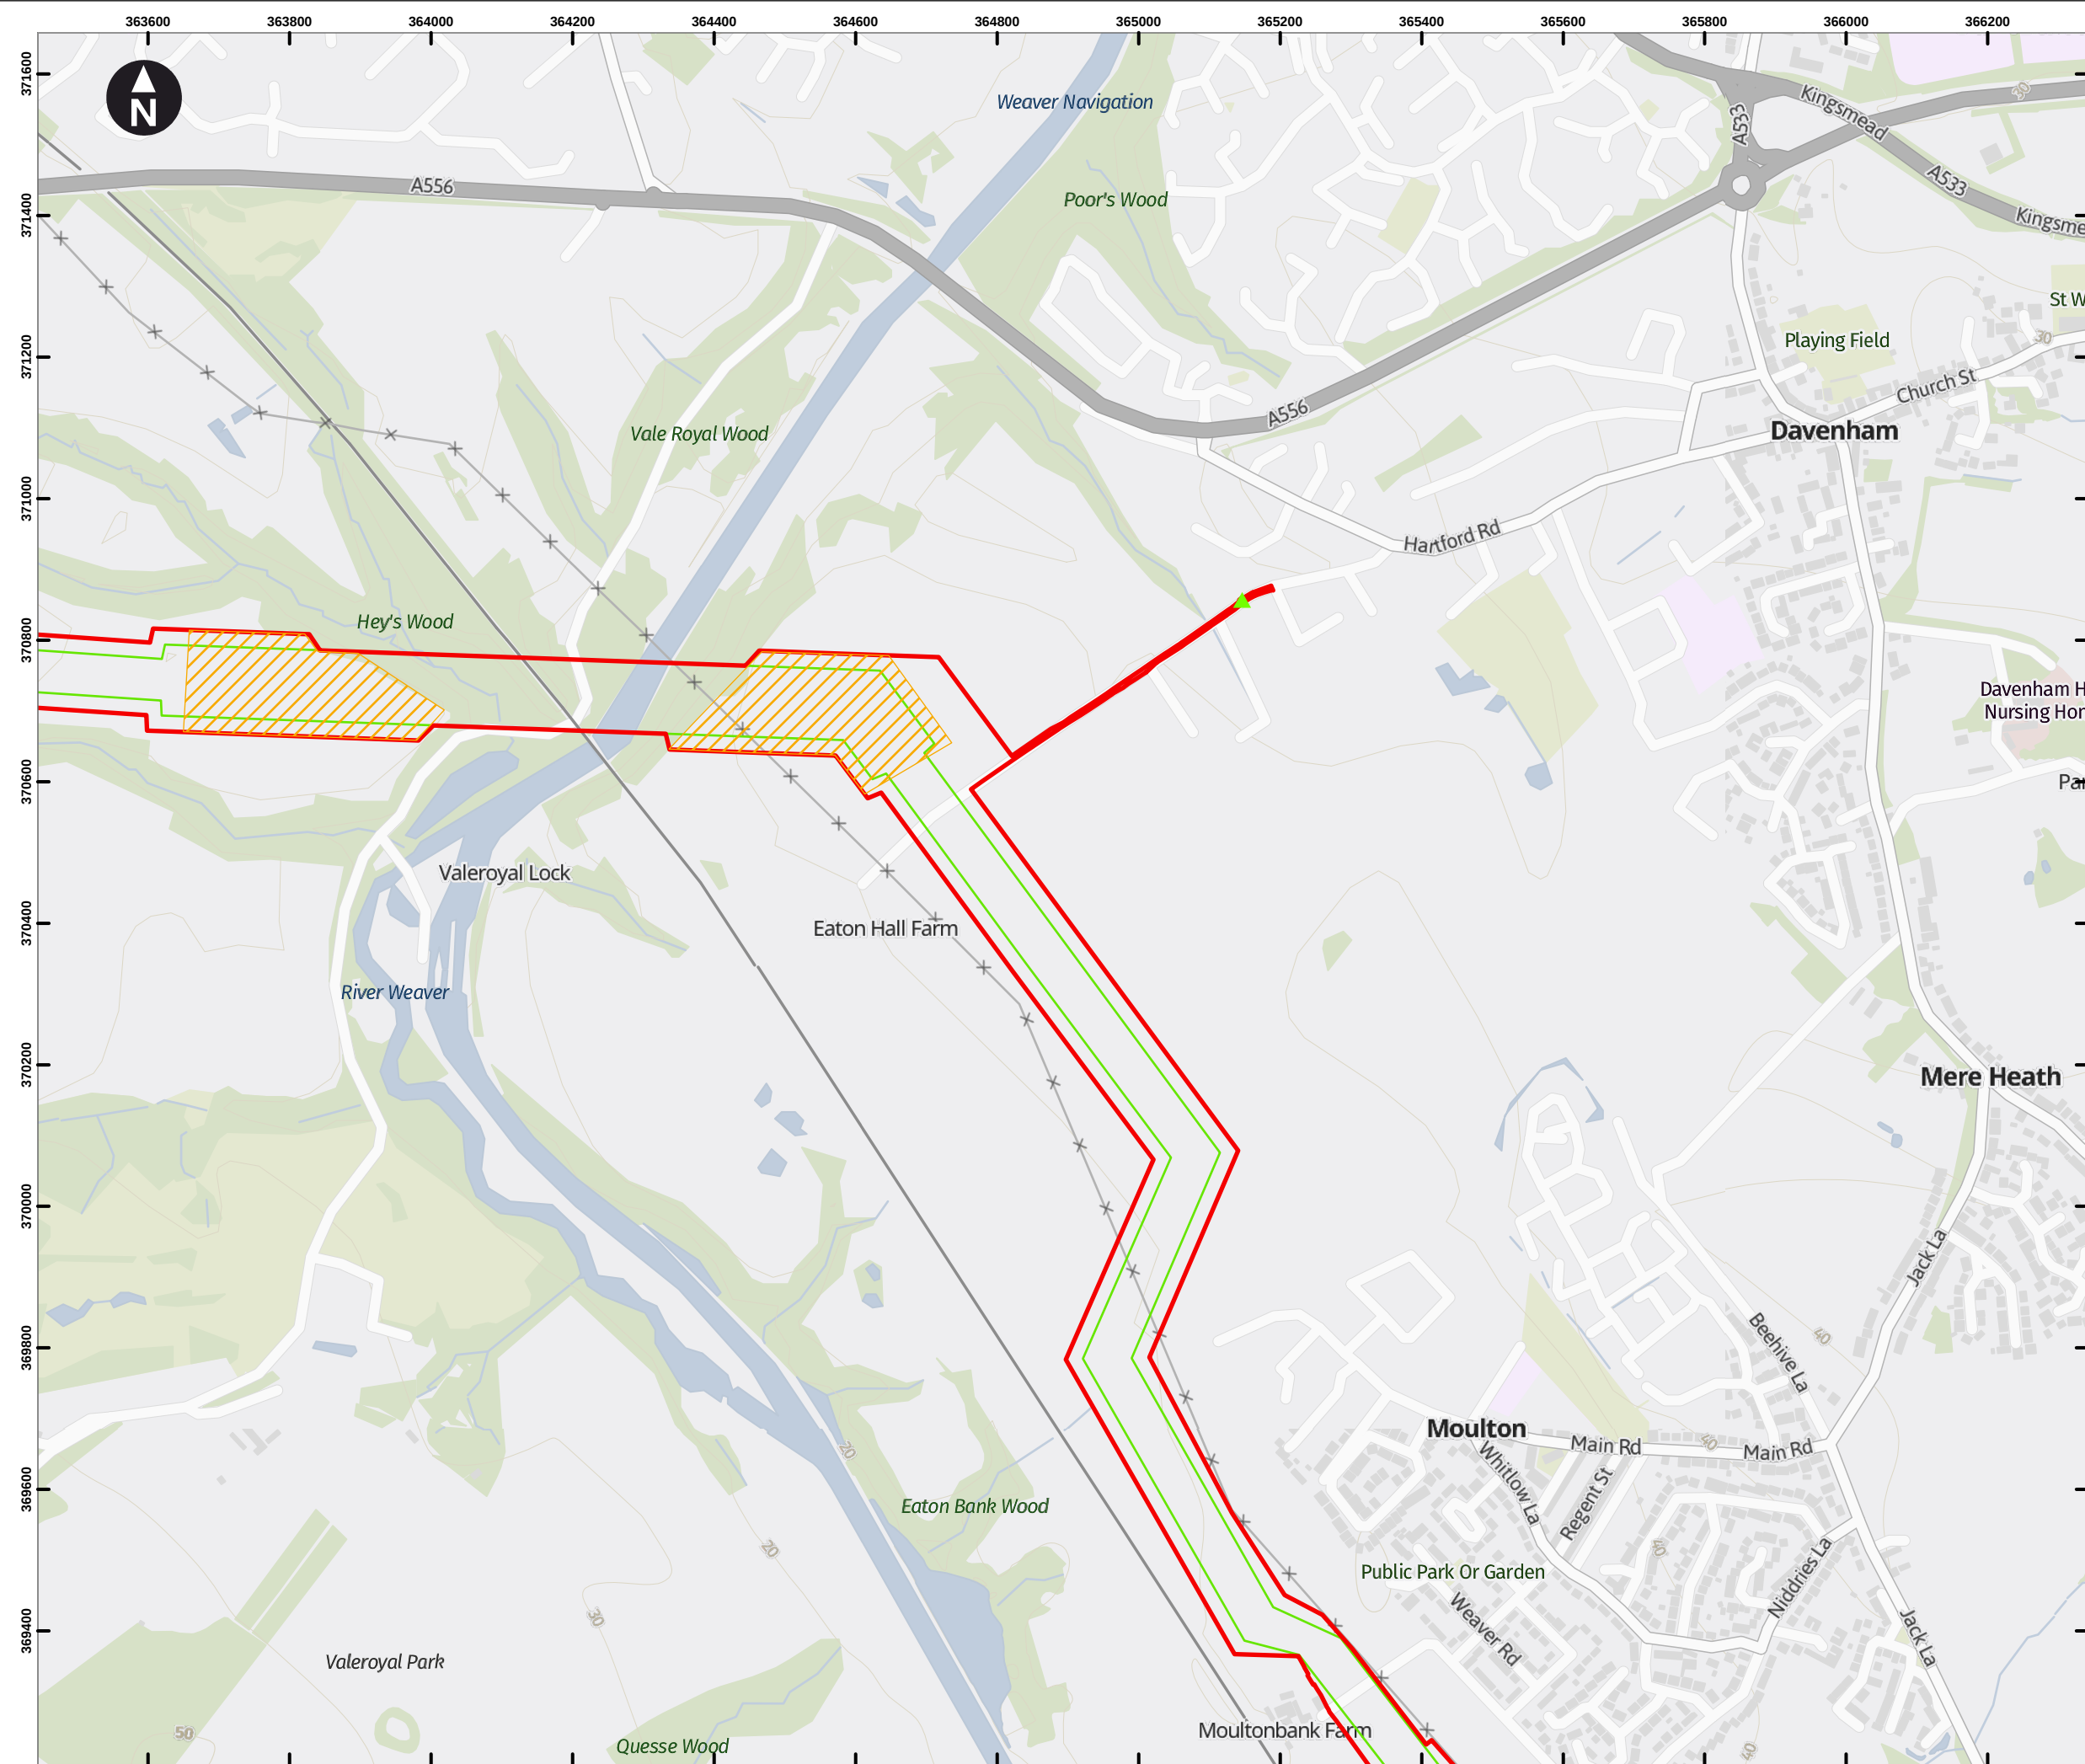

Key

- Draft Order Limits
- Pipeline Limits of Deviation
- Hydrogen Above Ground Installation Limits of Deviation
- Block Valve Installation Limits of Deviation
- Pigging Area Limits of Deviation
- HAGI Temporary Construction Compounds
- Block Valve Installation Temporary Compounds
- Pigging Area Temporary Construction Compounds
- Potential Trenchless Crossing Compounds
- Material Storage Areas
- Permanent Access

Access point

- Construction Access (Light Vehicles & Heavy Goods Vehicles)
- Light Construction Access (Light Vehicles Only)

Note: Spurs that do not show a working width will be works within the highway.

Note 1: HAGI Temporary Construction Compound co-located with Potential Trenchless Crossing Compound.

Note 2: The HAGI location at the Hydrogen Storage Facility has been assessed to be included within the HAGI Limit of Deviation, which includes the HAGI Temporary Construction Compound.

0 100 200 300 400 m

Scale at A3: 1:9,000

Contains OS data © Crown Copyright and database right 2023
Contains data from OS Zoomstack

Client


Cadent

HyNet North West Hydrogen Pipeline Project
Draft Environmental Statement
Chapter 2: The Project

**Figure 2.2
Draft Plans for Consultation
South Corridor
Sheet: 35 of 38**

October 2024

wsp

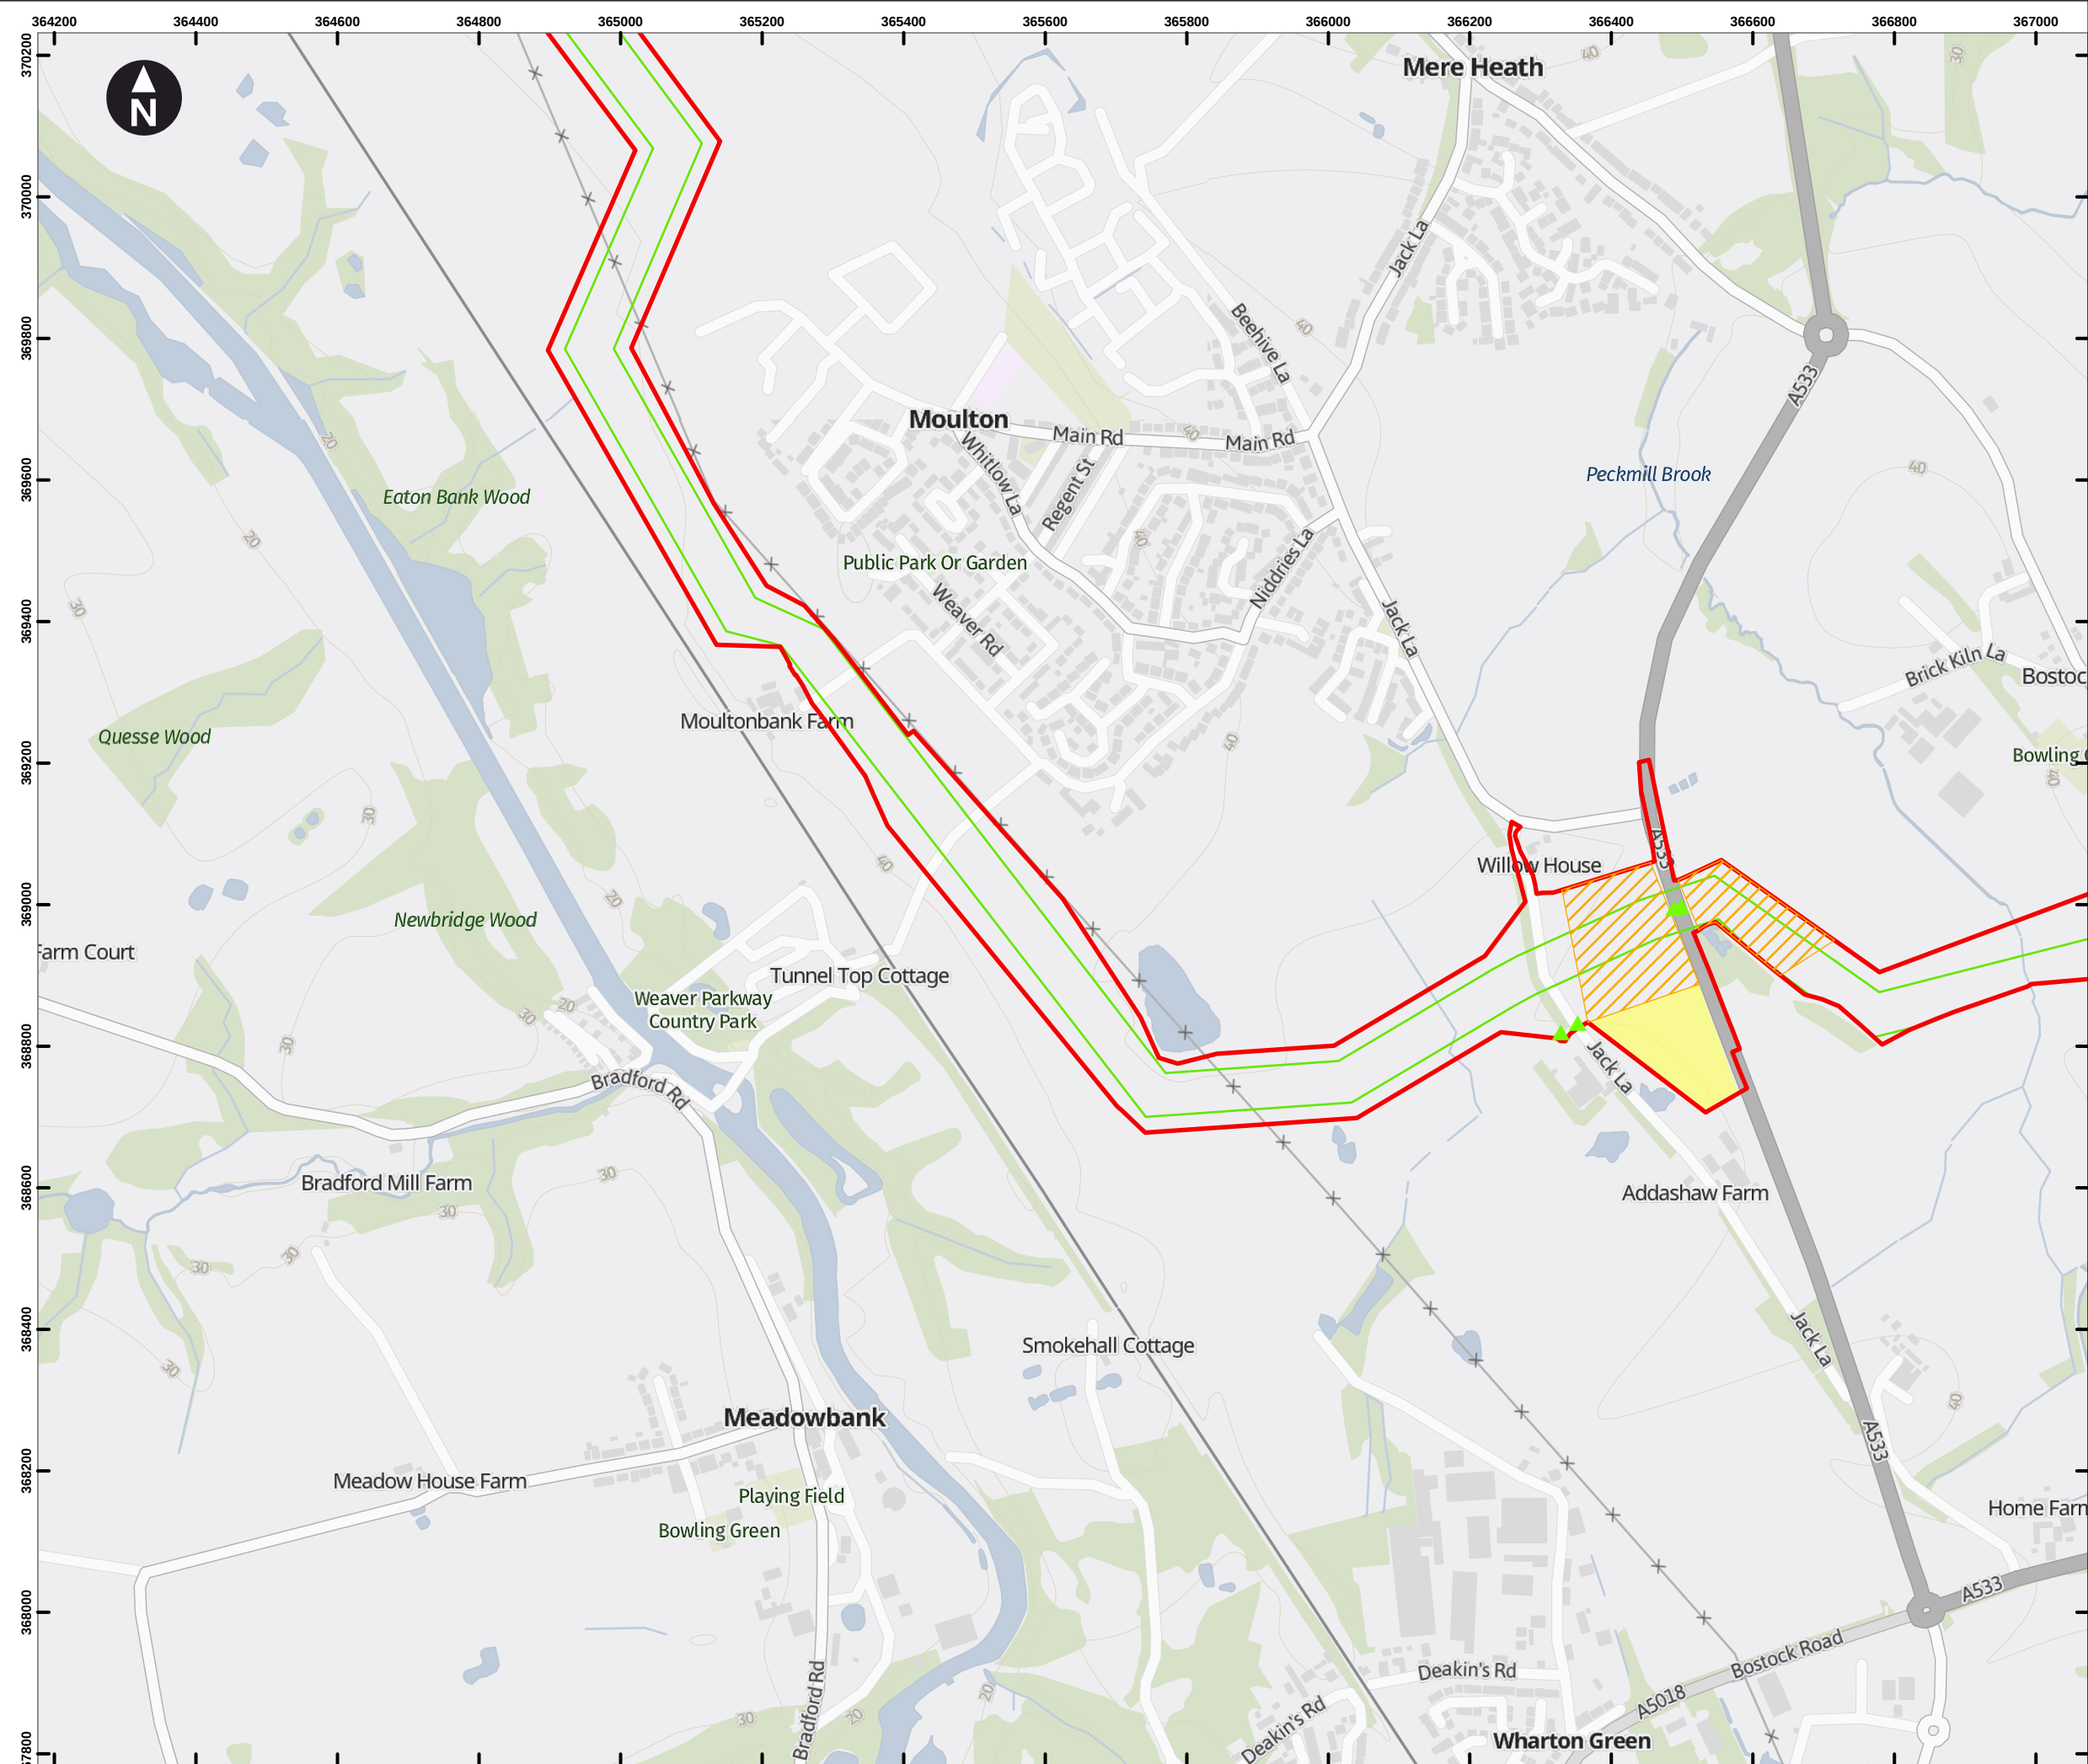

Key

- Draft Order Limits
- Pipeline Limits of Deviation
- Hydrogen Above Ground Installation Limits of Deviation
- Block Valve Installation Limits of Deviation
- Piggering Area Limits of Deviation
- HAGI Temporary Construction Compounds
- Block Valve Installation Temporary Compounds
- Piggering Area Temporary Construction Compounds
- Potential Trenchless Crossing Compounds
- Material Storage Areas
- Permanent Access

Access point

- Construction Access (Light Vehicles & Heavy Goods Vehicles)
- Light Construction Access (Light Vehicles Only)

Note: Spurs that do not show a working width will be works within the highway.

Note 1: HAGI Temporary Construction Compound co-located with Potential Trenchless Crossing Compound.

Note 2: The HAGI location at the Hydrogen Storage Facility has been assessed to be included within the HAGI Limit of Deviation, which includes the HAGI Temporary Construction Compound.

0 100 200 300 400 m

Scale at A3: 1:9,000

Contains OS data © Crown Copyright and database right 2023

Contains data from OS Zoomstack

Client


Cadent

HyNet North West Hydrogen Pipeline Project
Draft Environmental Statement
Chapter 2: The Project

**Figure 2.2
Draft Plans for Consultation
South Corridor
Sheet: 36 of 38**

October 2024

wsp

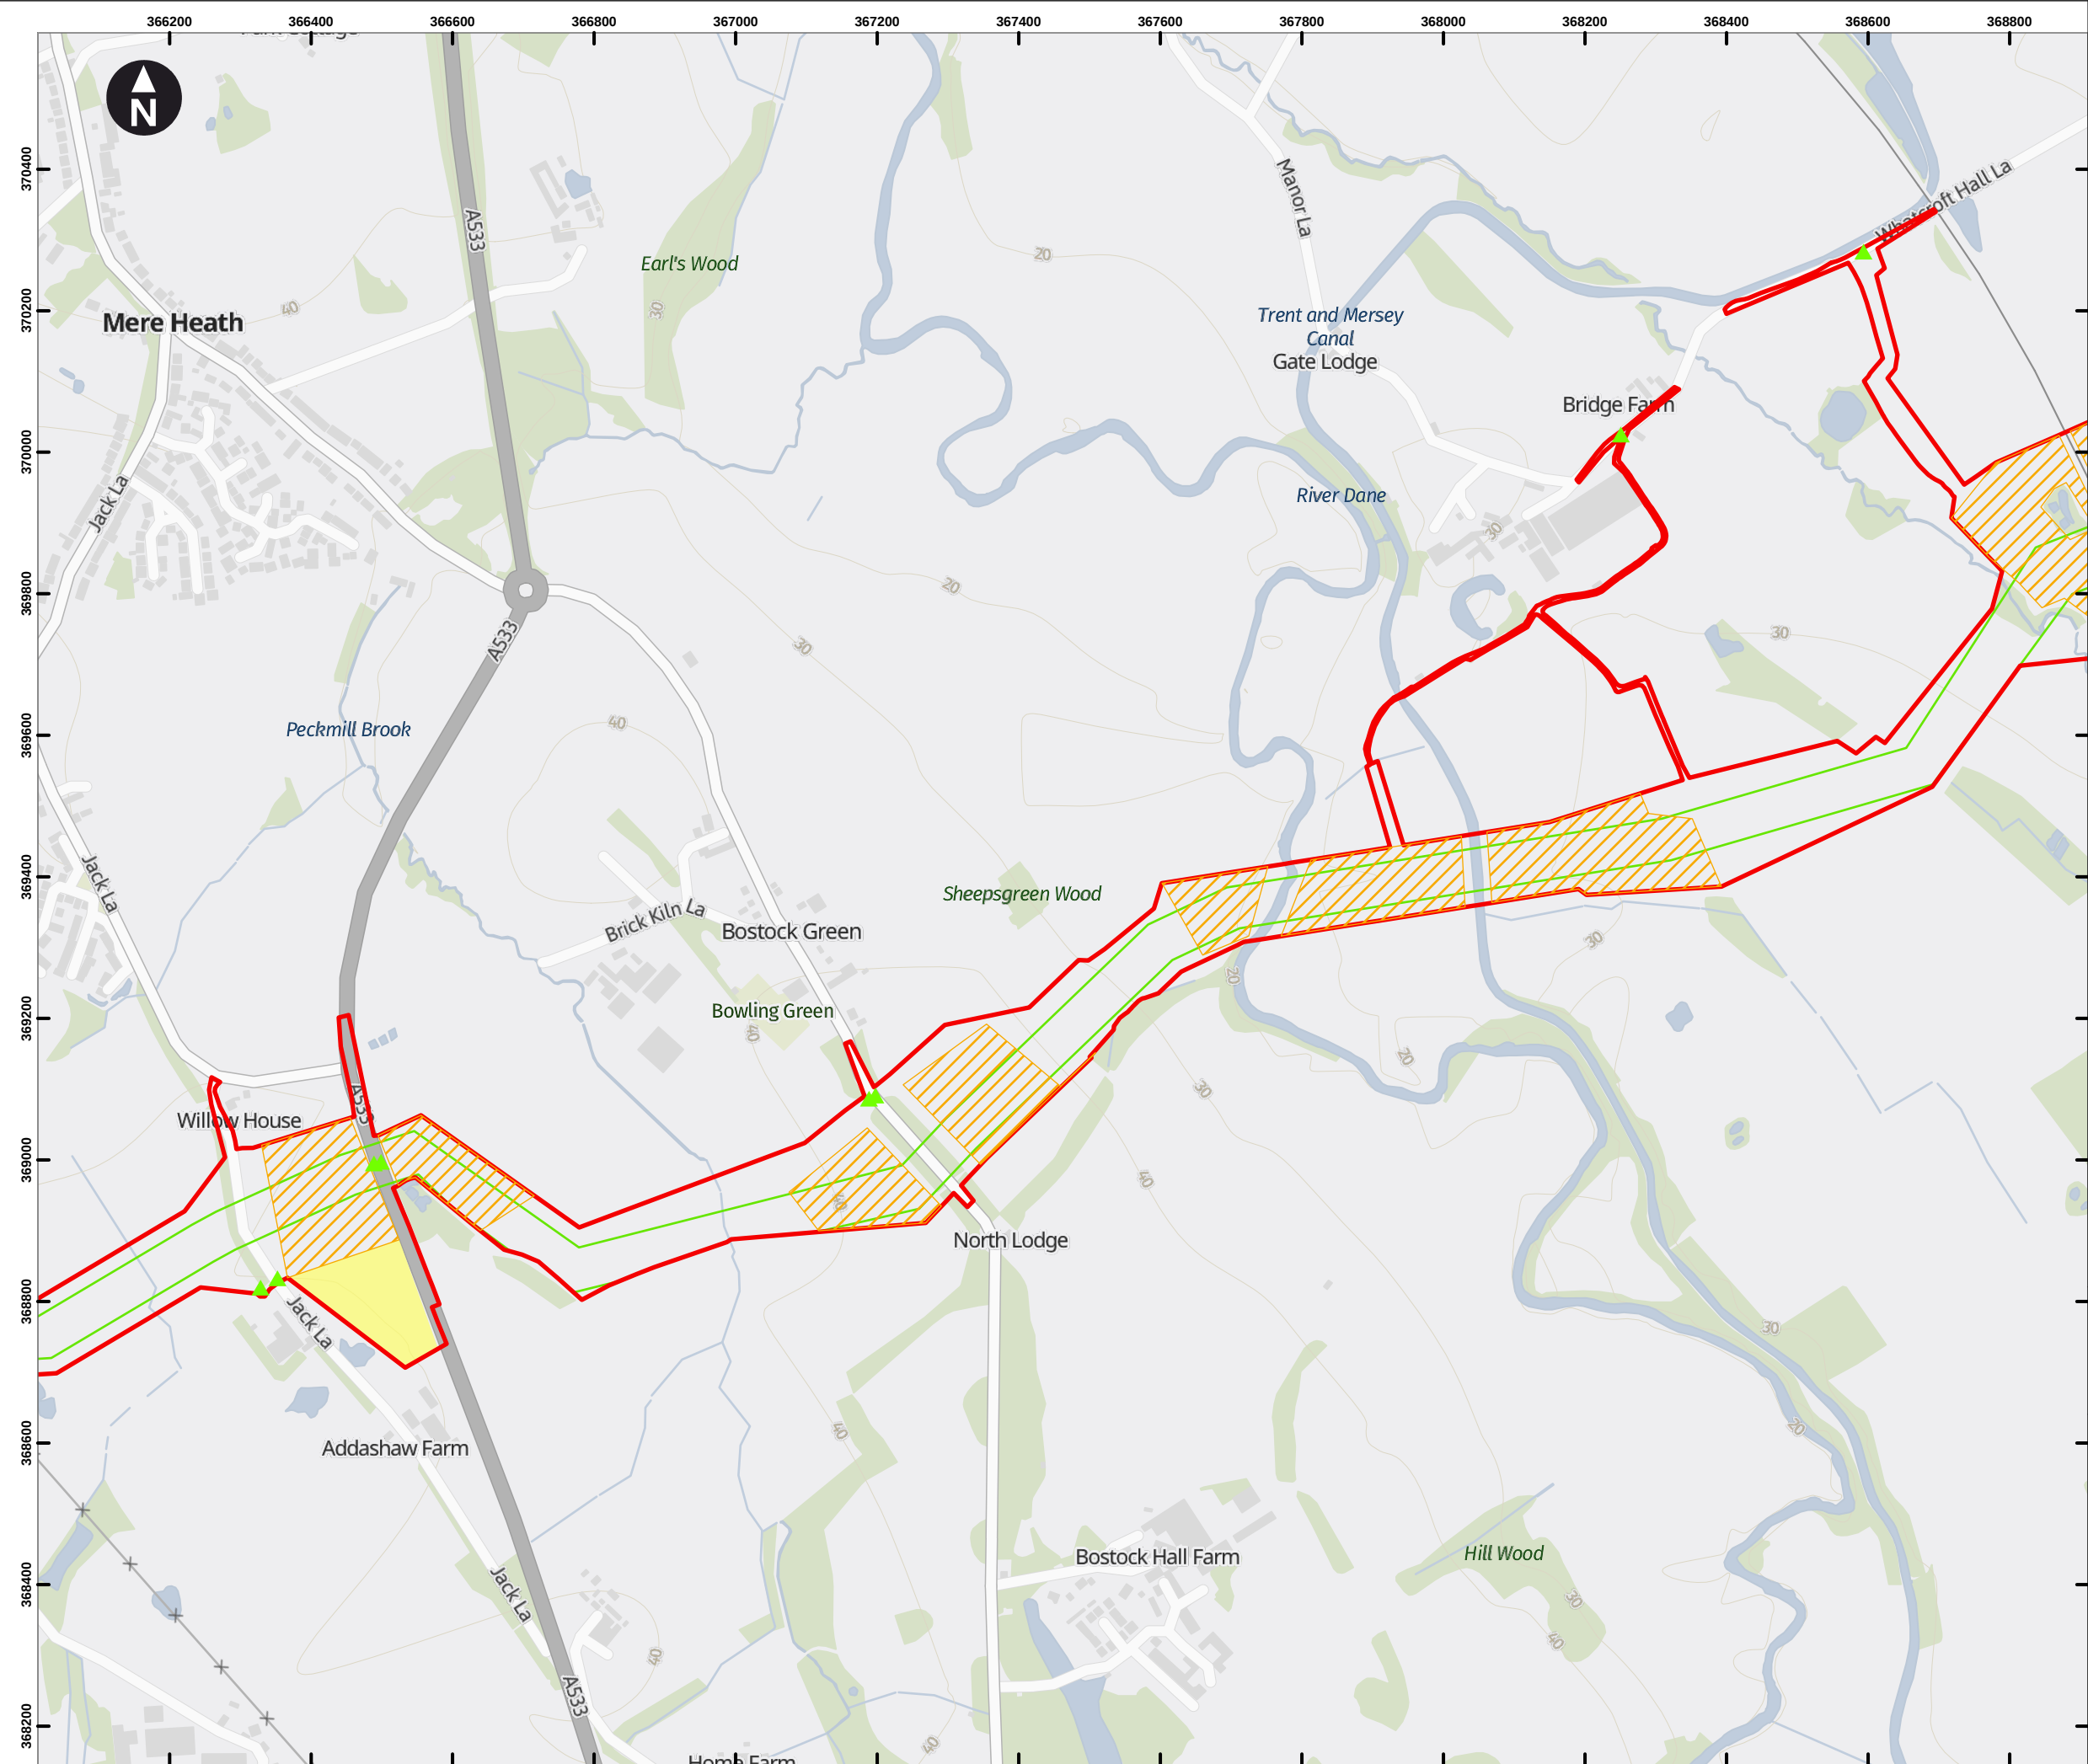

Key

- Draft Order Limits
- Pipeline Limits of Deviation
- Hydrogen Above Ground Installation Limits of Deviation
- Block Valve Installation Limits of Deviation
- Piggings Area Limits of Deviation
- HAGI Temporary Construction Compounds
- Block Valve Installation Temporary Compounds
- Piggings Area Temporary Construction Compounds
- Potential Trenchless Crossing Compounds
- Material Storage Areas
- Permanent Access

Access point

- Construction Access (Light Vehicles & Heavy Goods Vehicles)
- Light Construction Access (Light Vehicles Only)

Note: Spurs that do not show a working width will be works within the highway.

Note 1: HAGI Temporary Construction Compound co-located with Potential Trenchless Crossing Compound.

Note 2: The HAGI location at the Hydrogen Storage Facility has been assessed to be included within the HAGI Limit of Deviation, which includes the HAGI Temporary Construction Compound.

0 100 200 300 400 m

Scale at A3: 1:9,000

Contains OS data © Crown Copyright and database right 2023
Contains data from OS Zoomstack

Client


Cadent

HyNet North West Hydrogen Pipeline Project
Draft Environmental Statement
Chapter 2: The Project

Figure 2.2
Draft Plans for Consultation
South Corridor
Sheet: 37 of 38

October 2024

wsp

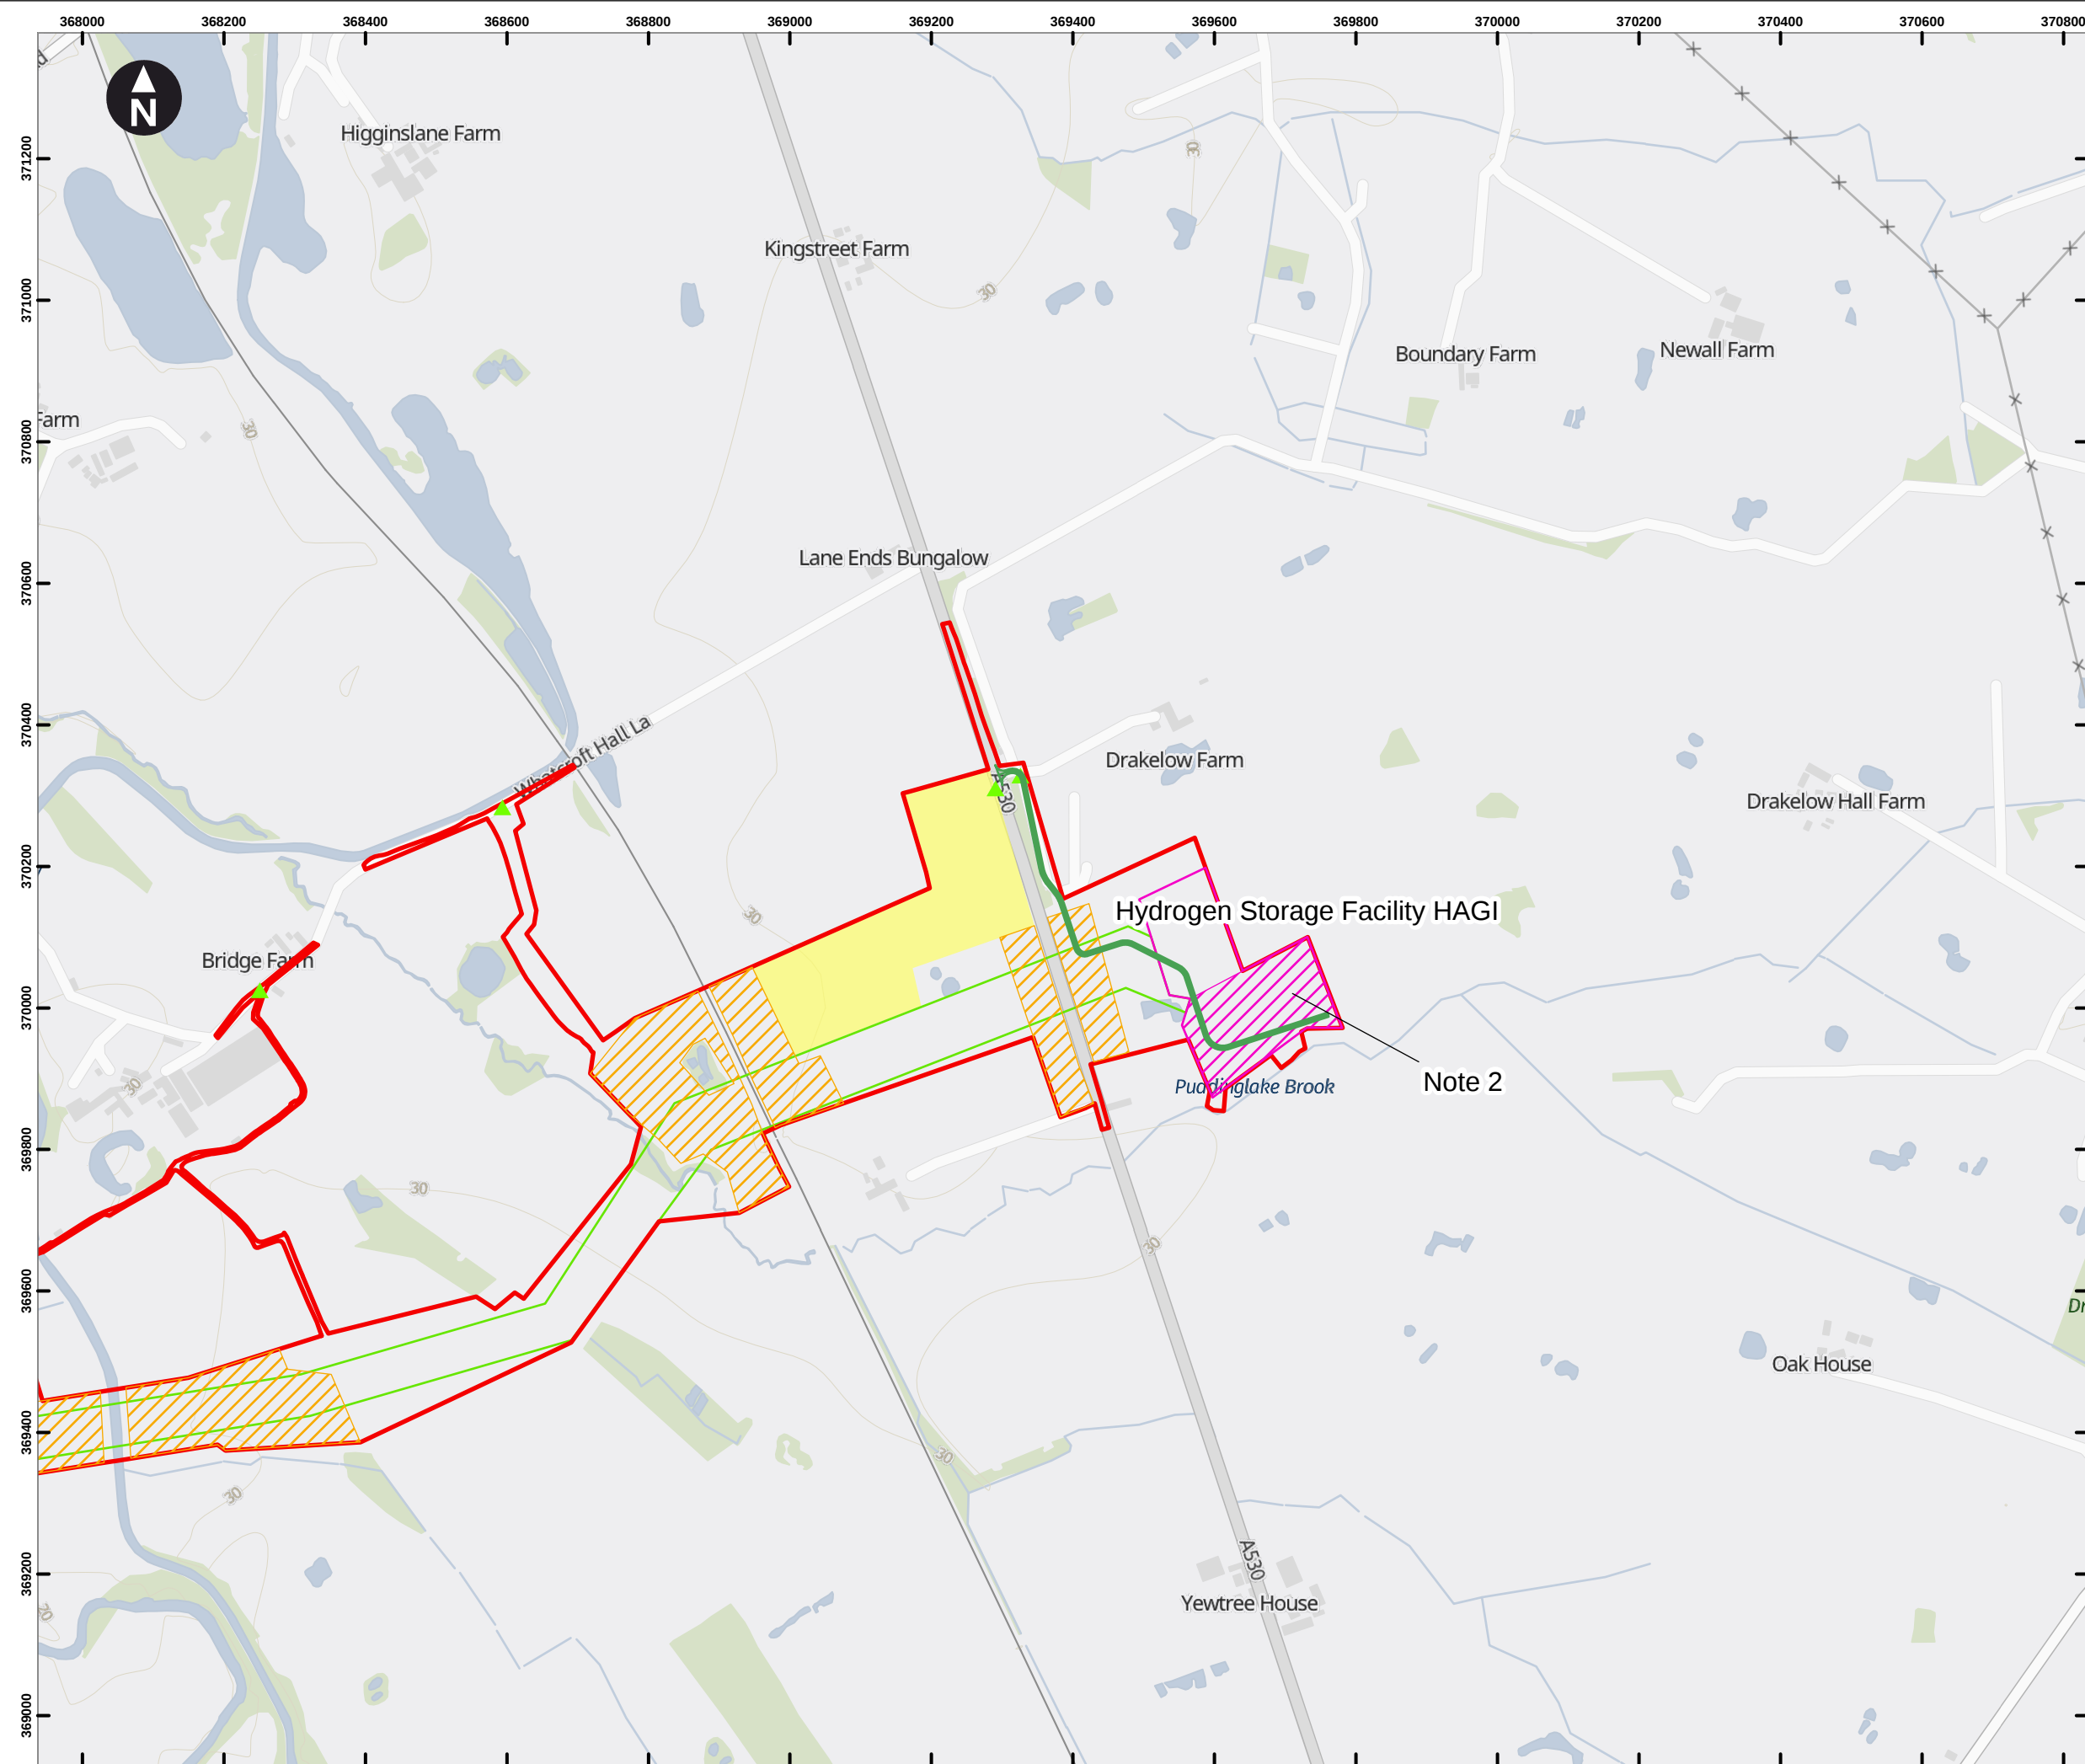

Key

- Draft Order Limits
- Pipeline Limits of Deviation
- Hydrogen Above Ground Installation Limits of Deviation
- Block Valve Installation Limits of Deviation
- Pigging Area Limits of Deviation
- HAGI Temporary Construction Compounds
- Block Valve Installation Temporary Compounds
- Pigging Area Temporary Construction Compounds
- Potential Trenchless Crossing Compounds
- Material Storage Areas
- Permanent Access

Access point

- Construction Access (Light Vehicles & Heavy Goods Vehicles)
- Light Construction Access (Light Vehicles Only)

Note: Spurs that do not show a working width will be works within the highway.

Note 1: HAGI Temporary Construction Compound co-located with Potential Trenchless Crossing Compound.

Note 2: The HAGI location at the Hydrogen Storage Facility has been assessed to be included within the HAGI Limit of Deviation, which includes the HAGI Temporary Construction Compound.

0 100 200 300 400 m

Scale at A3: 1:9,000

Contains OS data © Crown Copyright and database right 2023

Contains data from OS Zoomstack

Client

Cadent

HyNet North West Hydrogen Pipeline Project
Draft Environmental Statement
Chapter 2: The Project

Figure 2.2
Draft Plans for Consultation
South Corridor
Sheet: 38 of 38

October 2024