

**HyNet North West
Hydrogen Pipeline**


Delivering clean growth




Design Evolution Report


Appendix B


September 2022

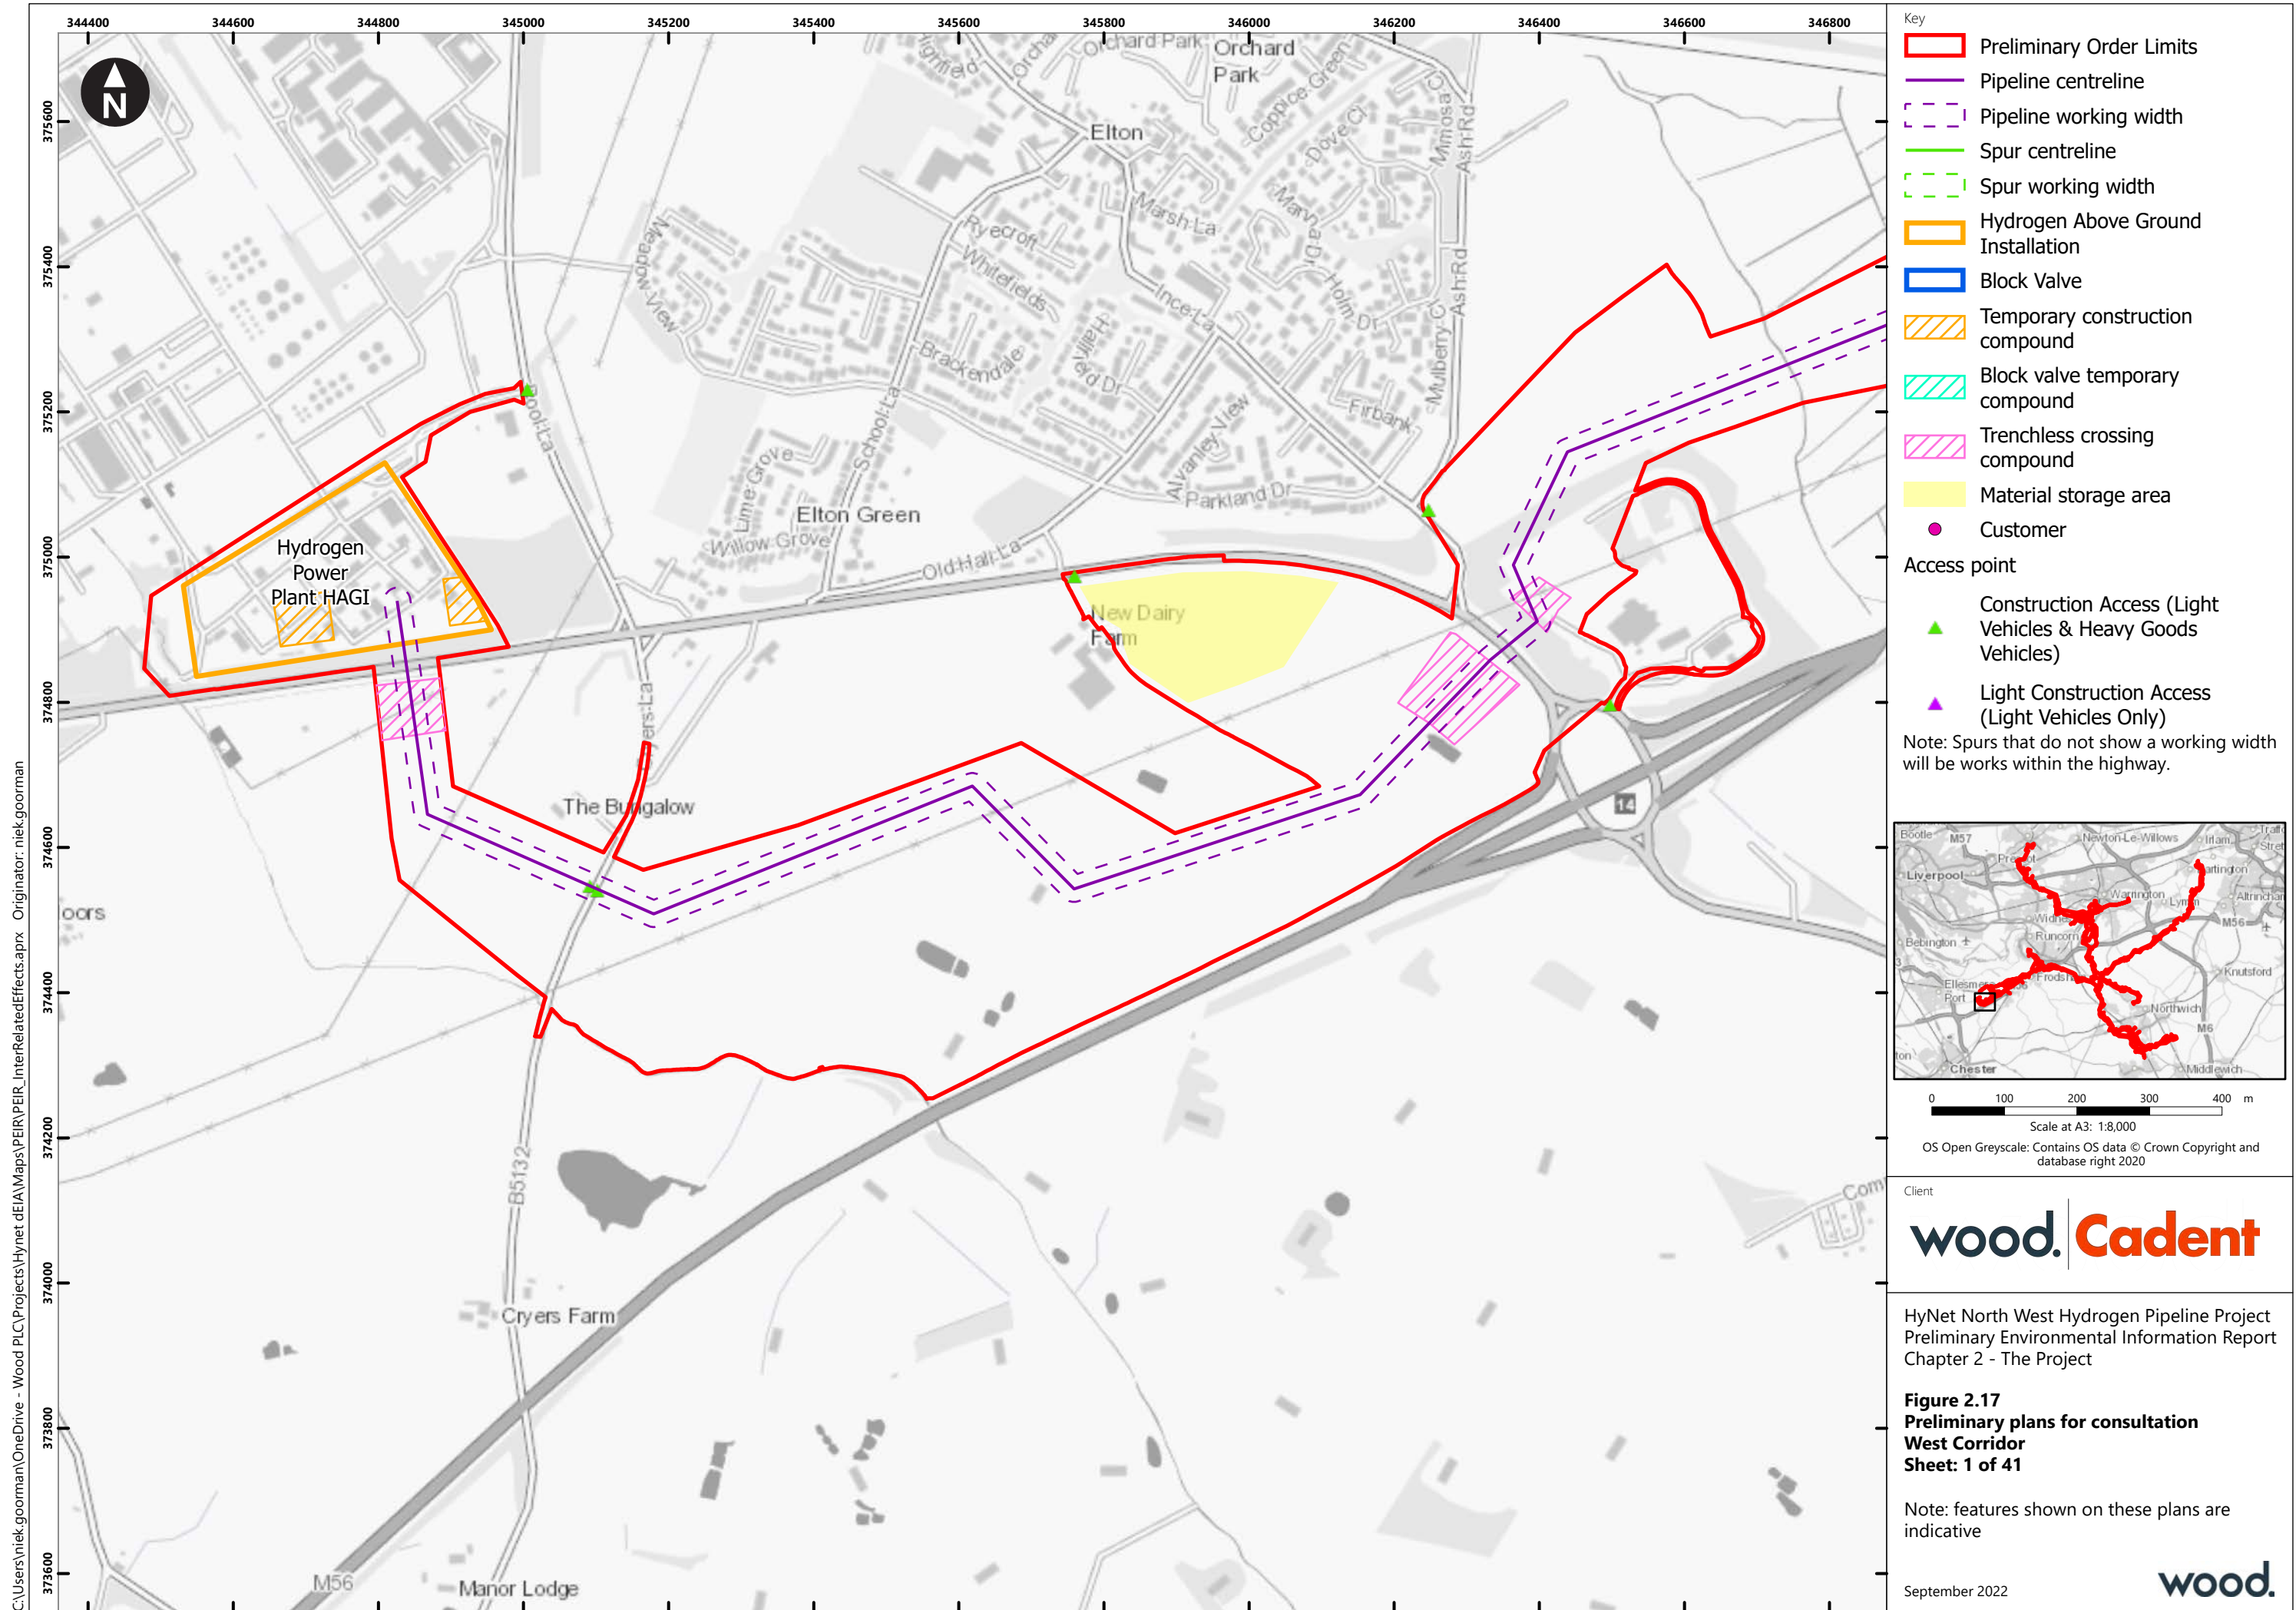


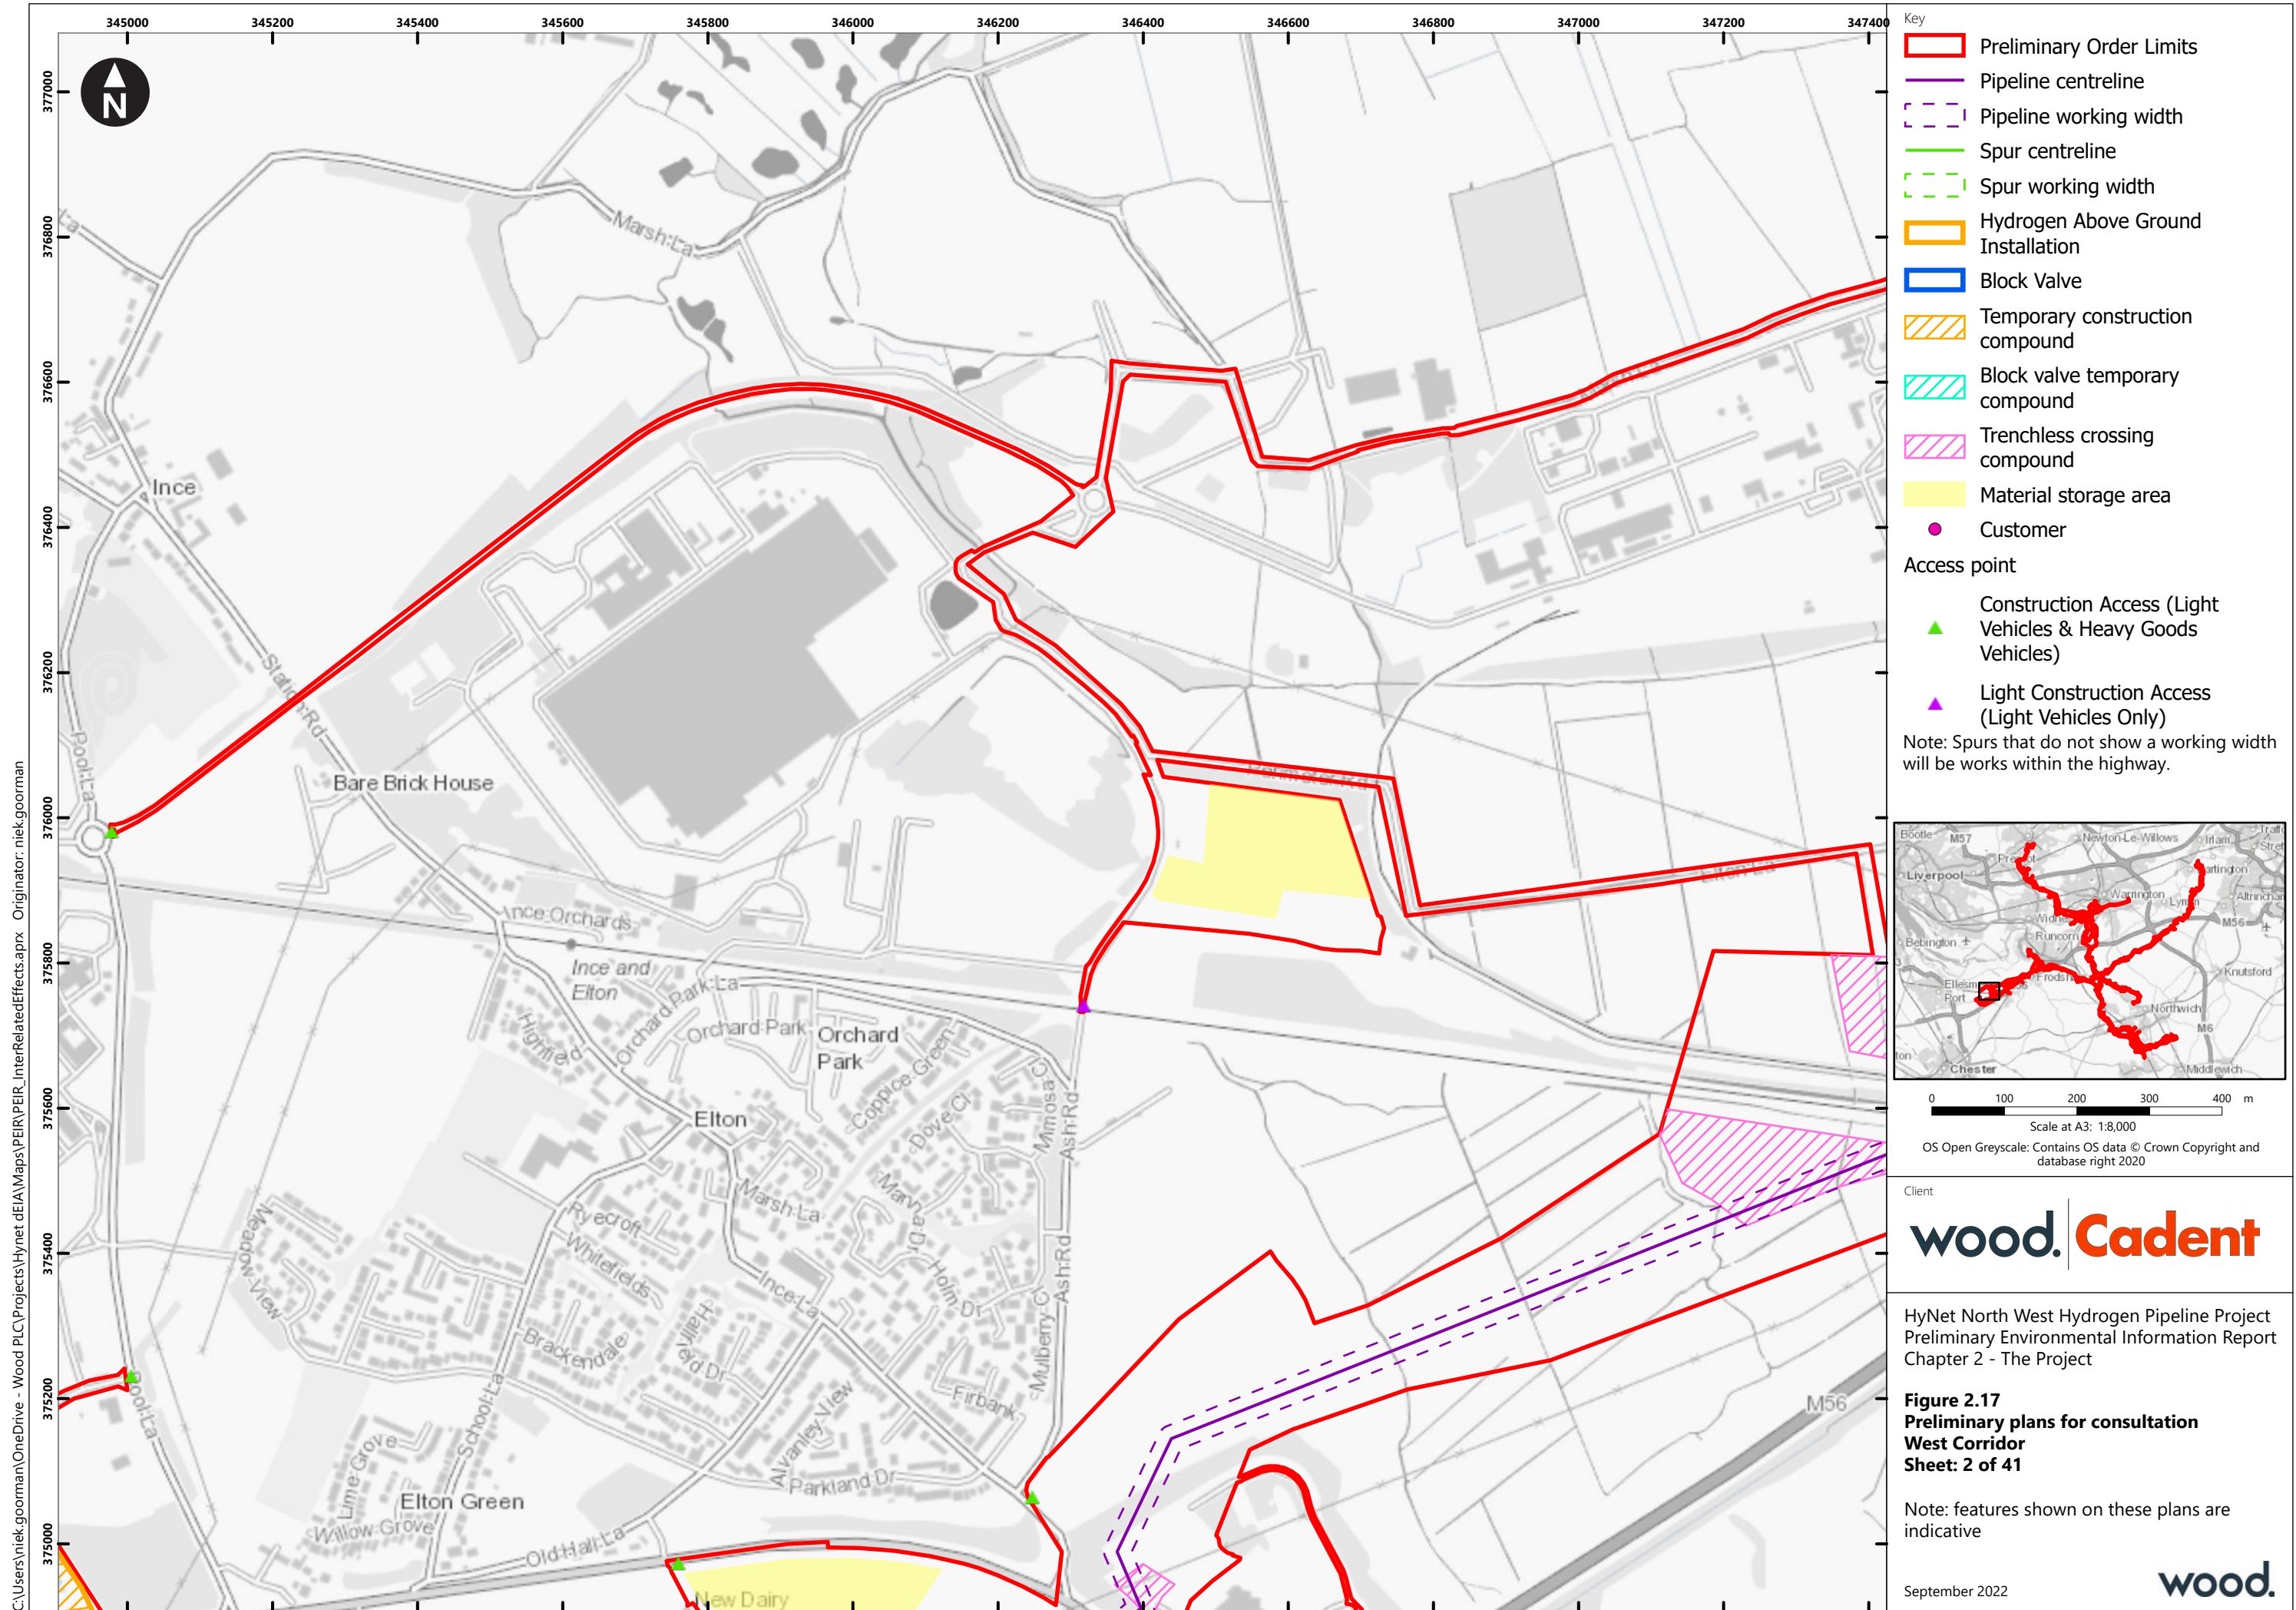



C:\Users\niek.gorman\OneDrive - Wood PLC\Projects\HyNet deIA\Maps\PEIR\PEIR_InterRelatedEffects.aprx Originator: niek.gorman

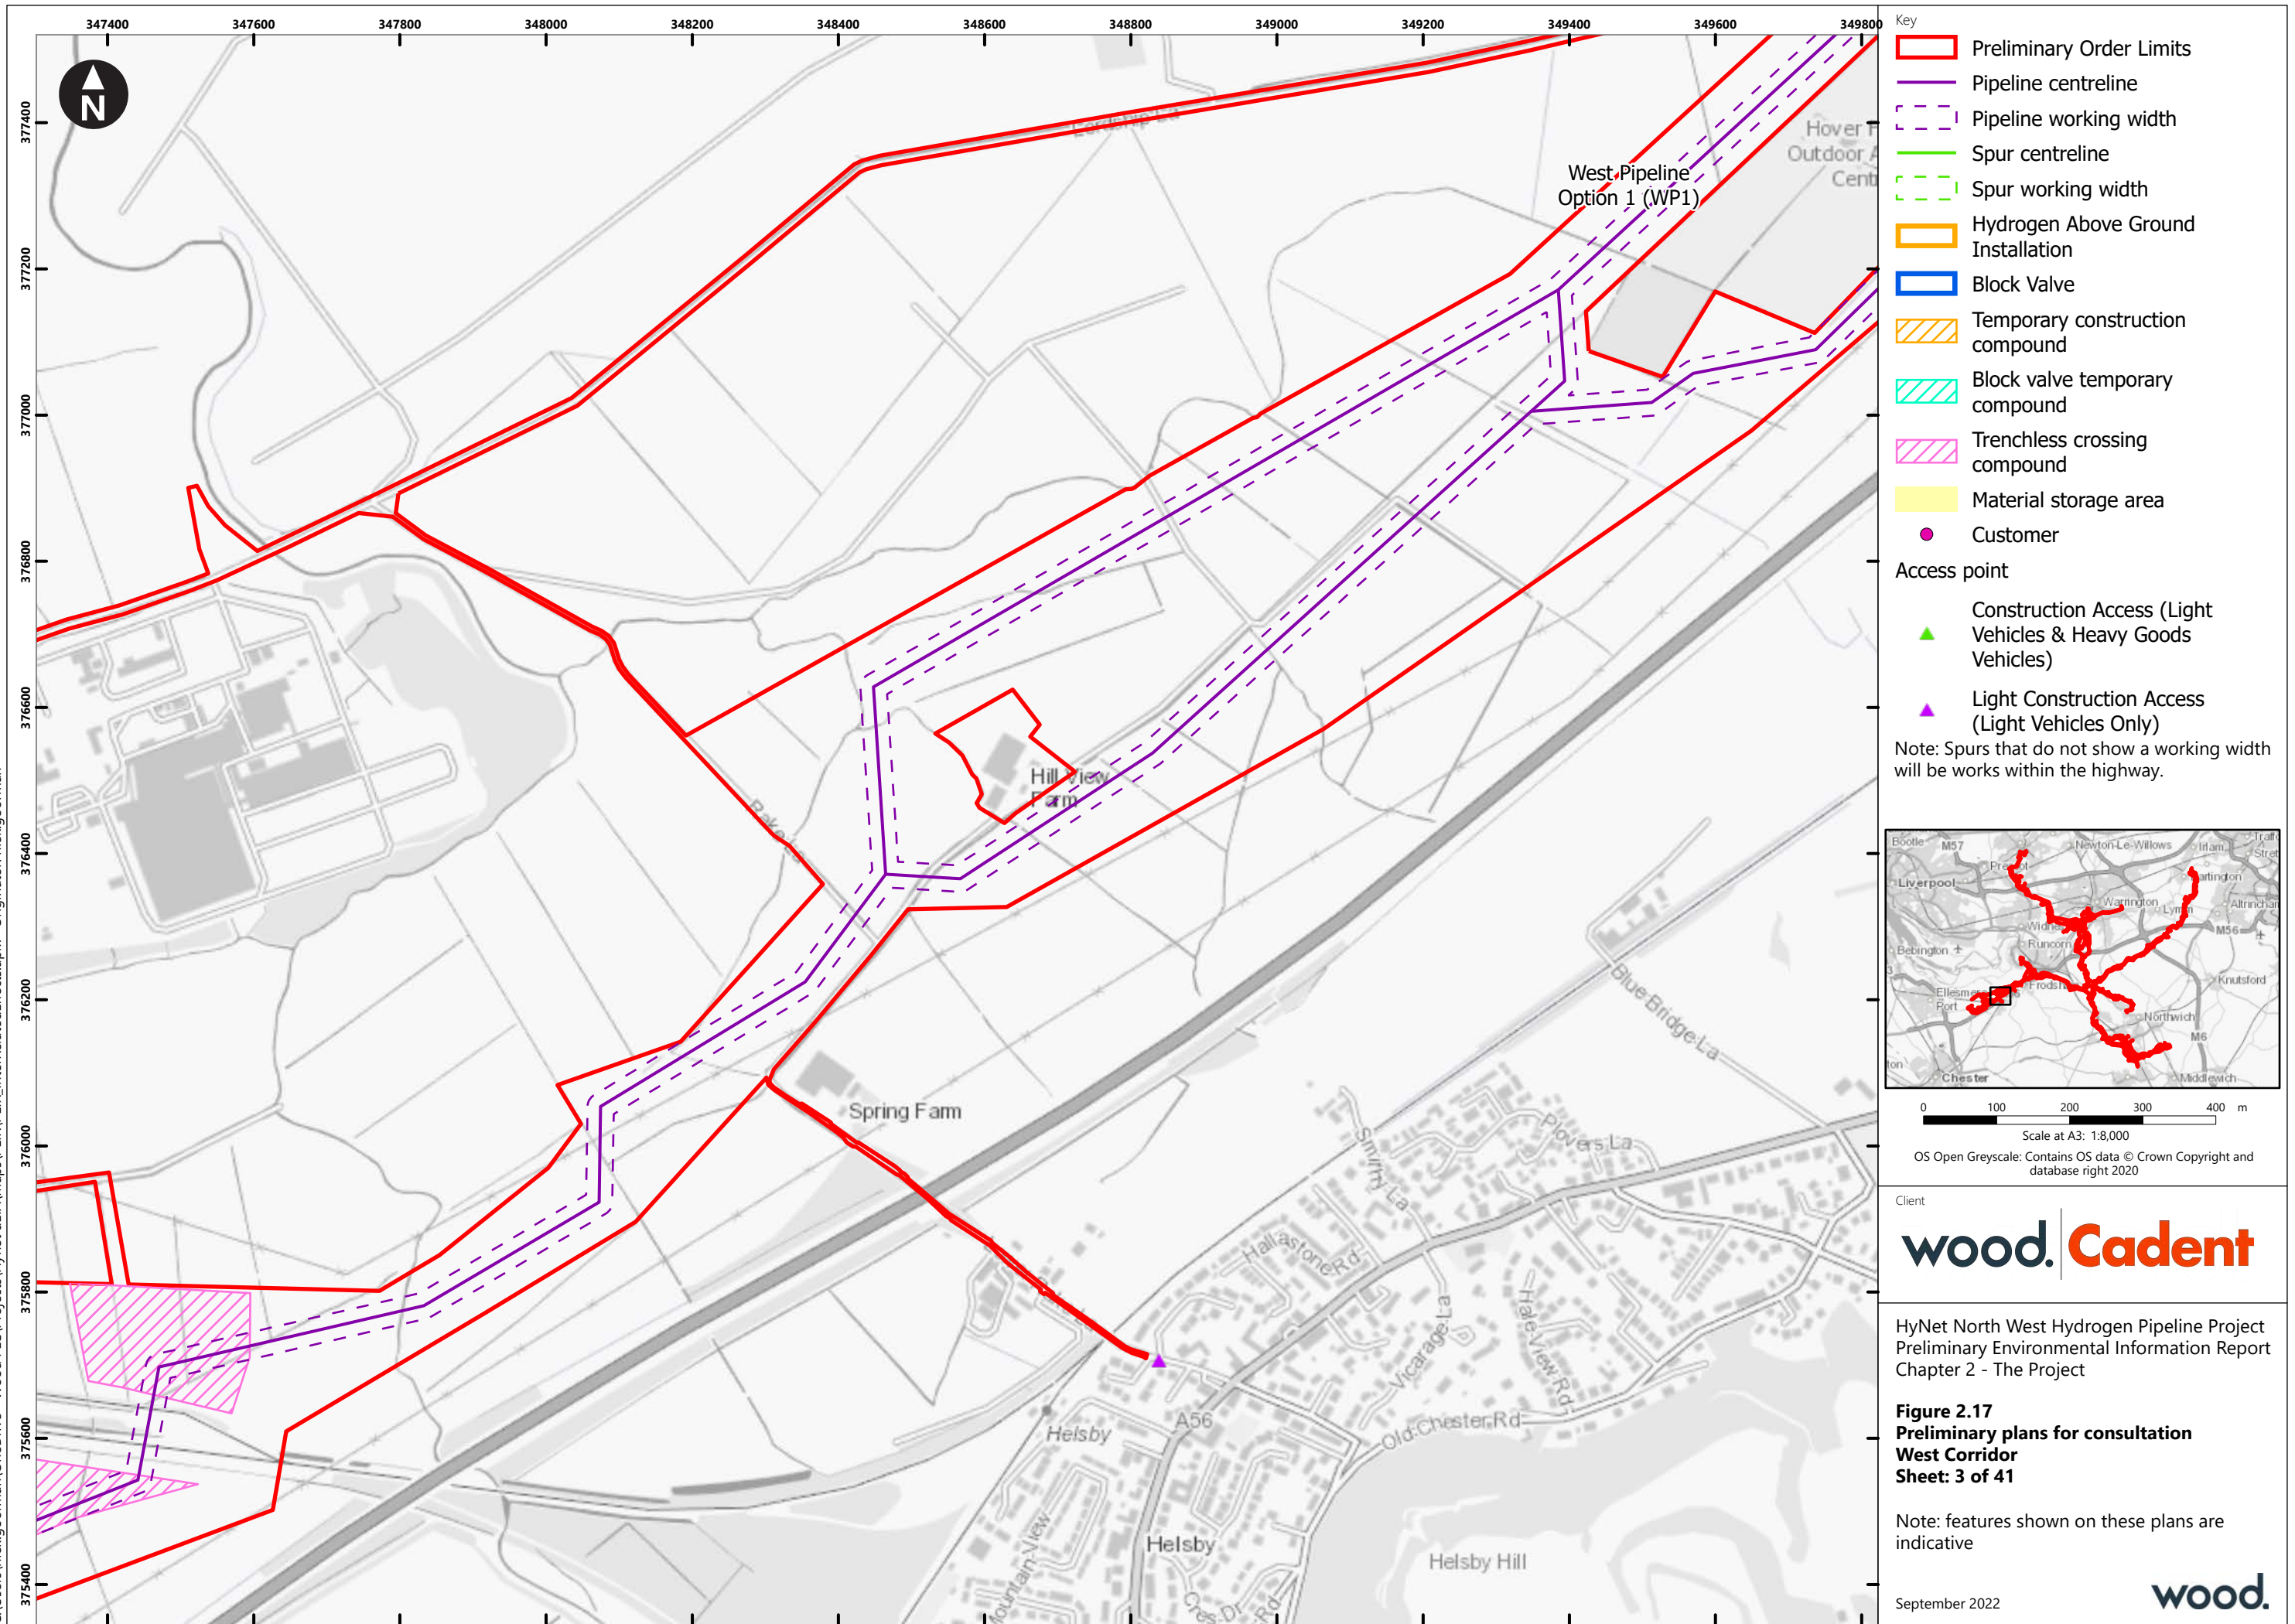


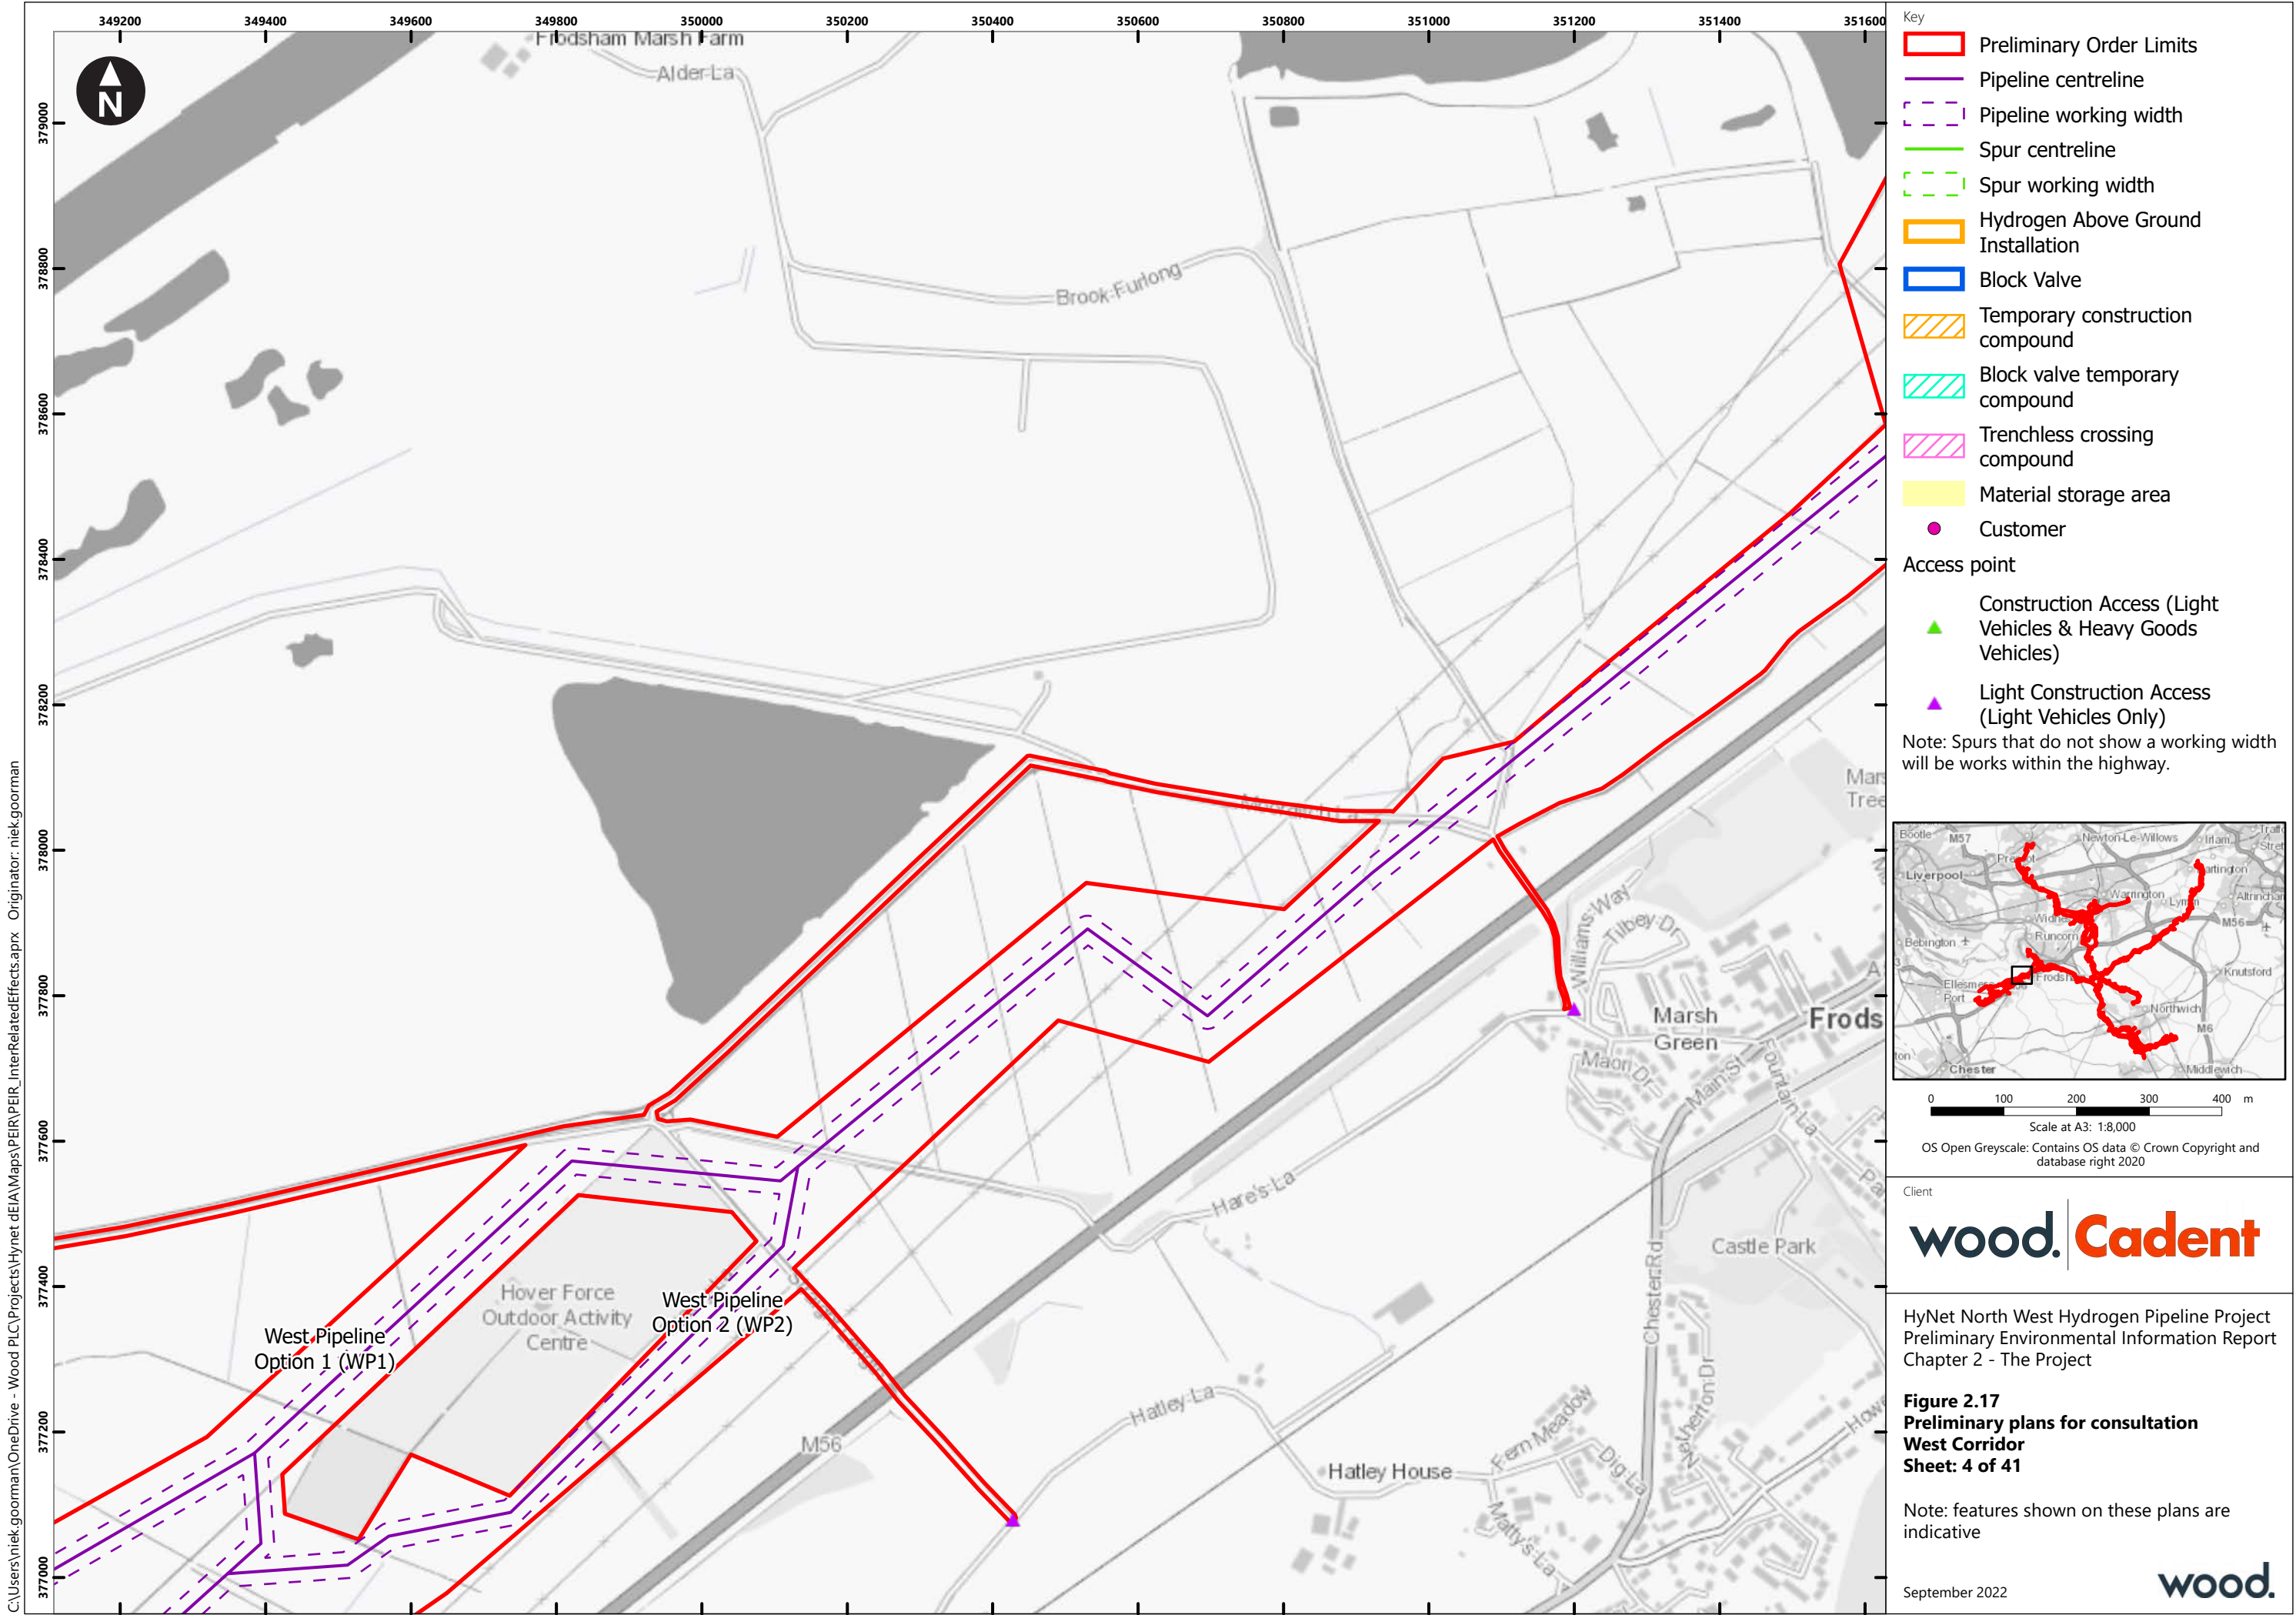


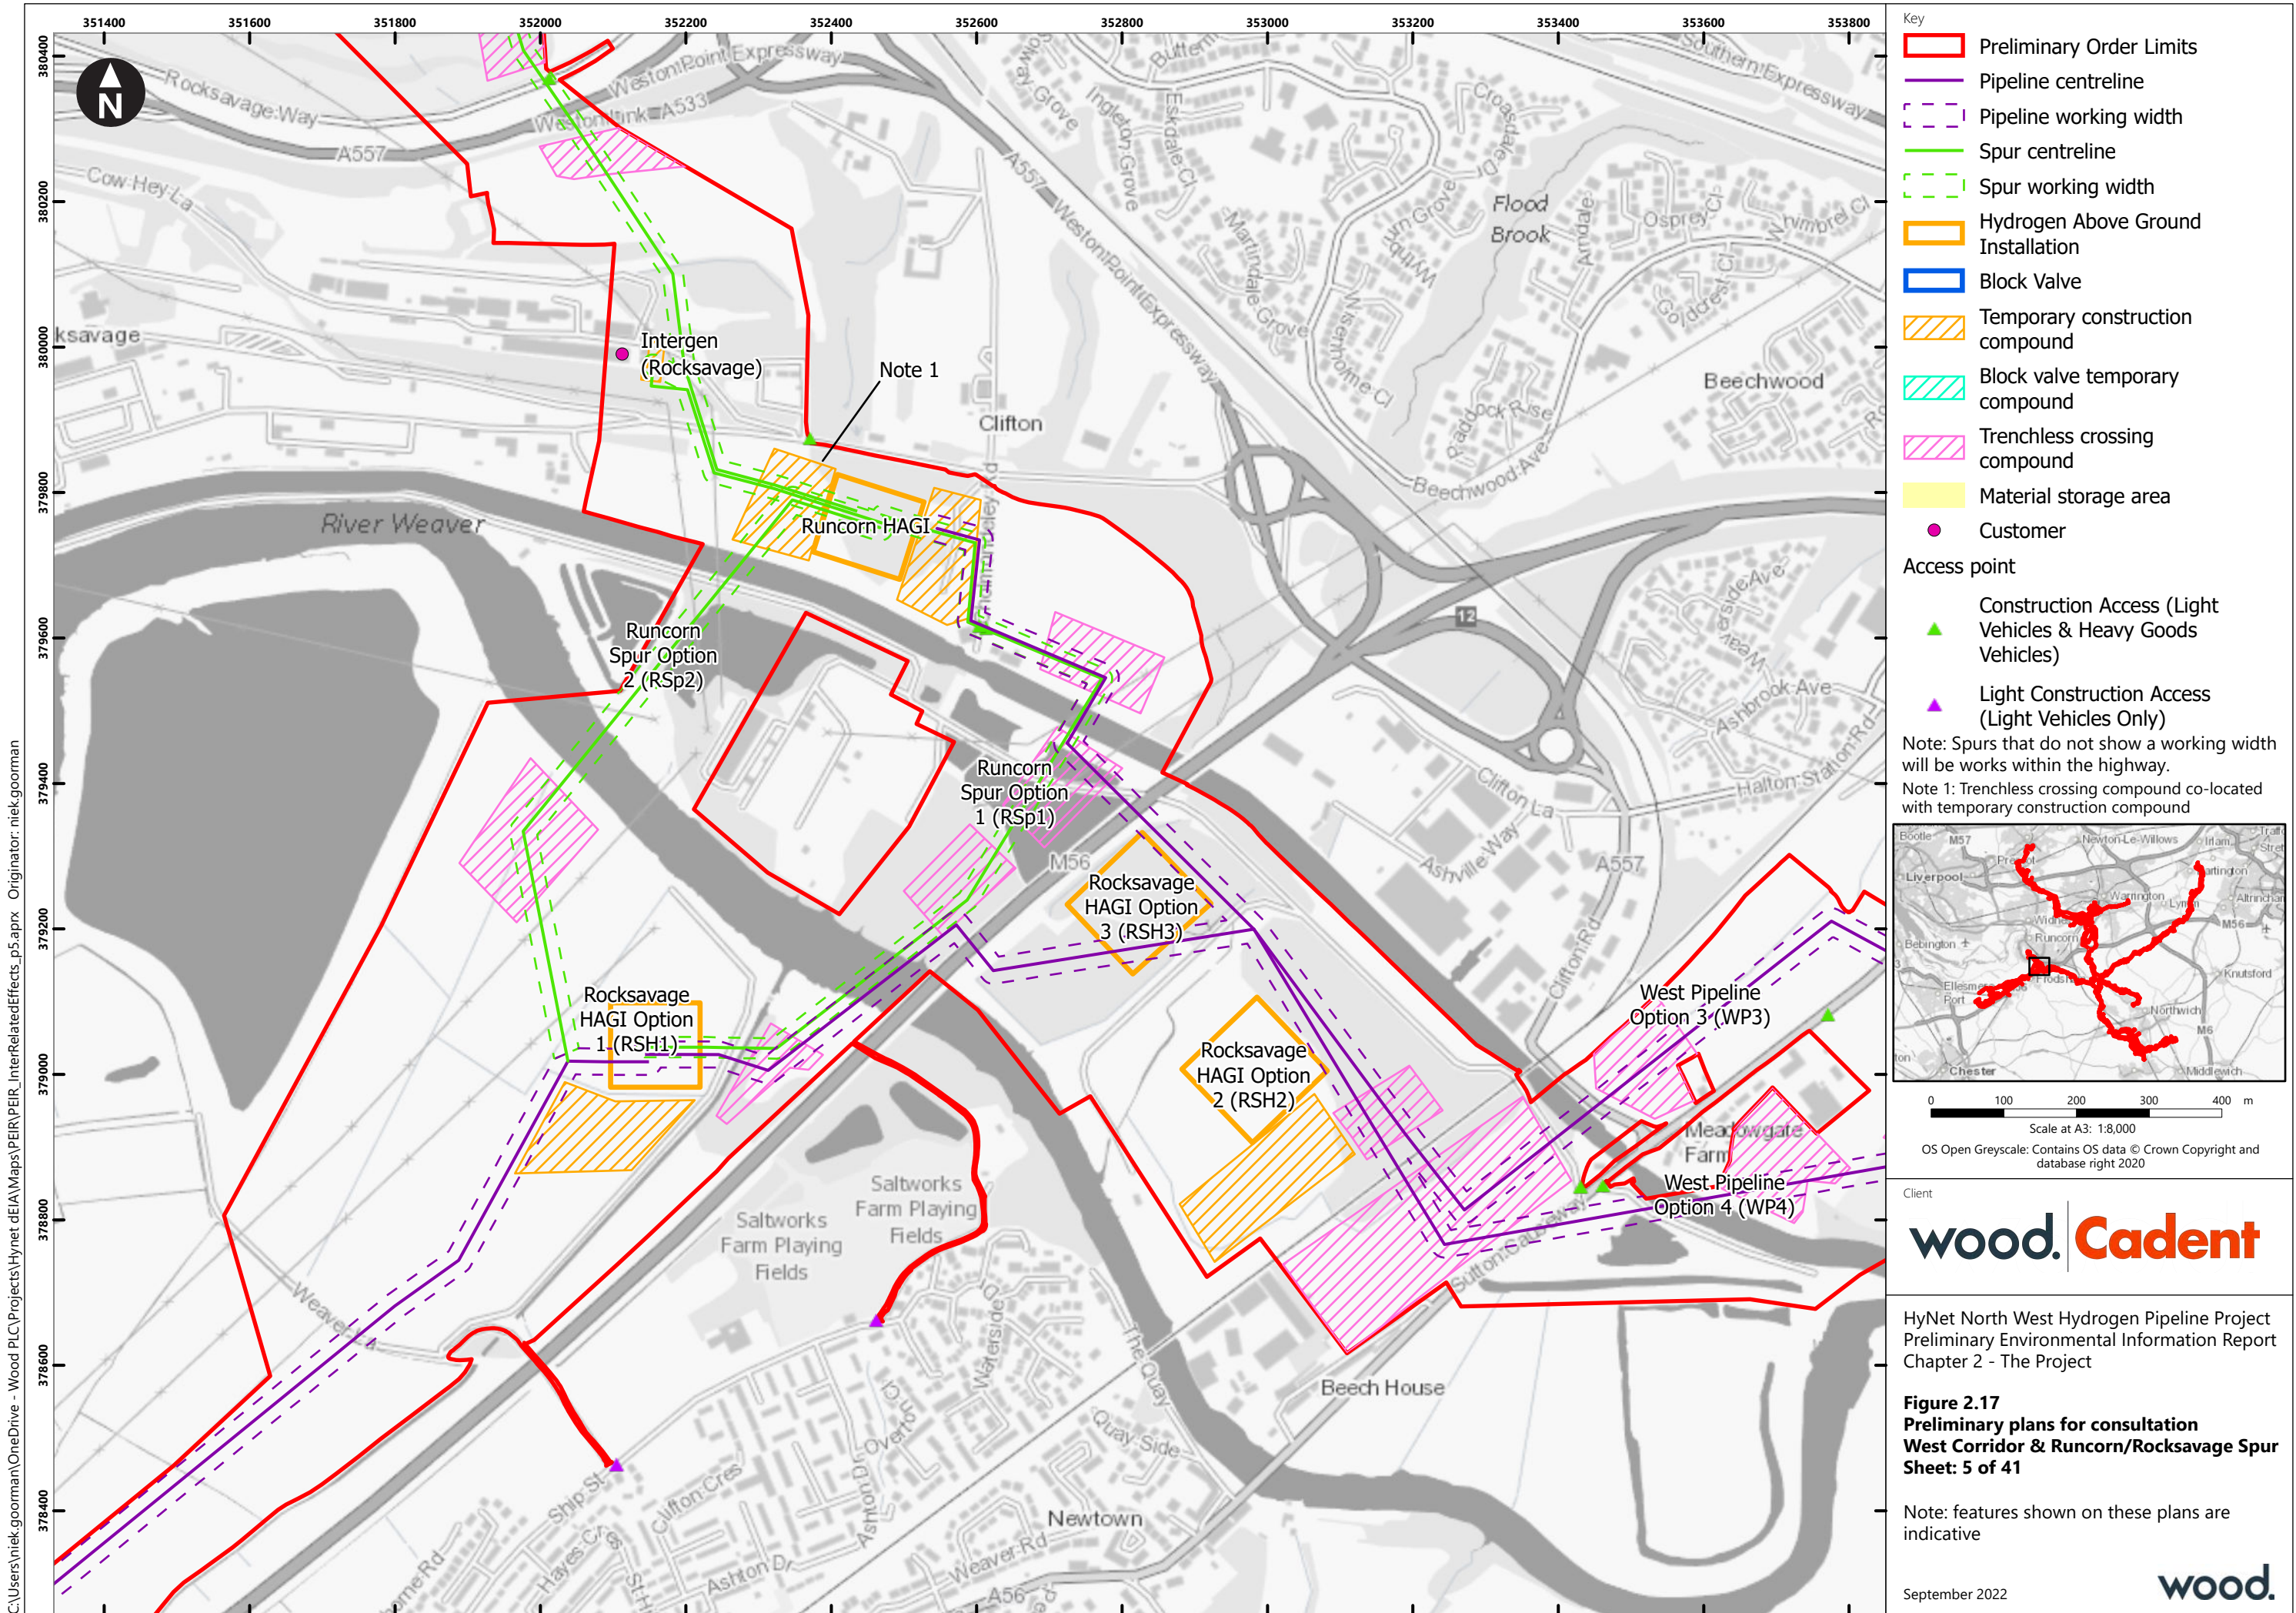

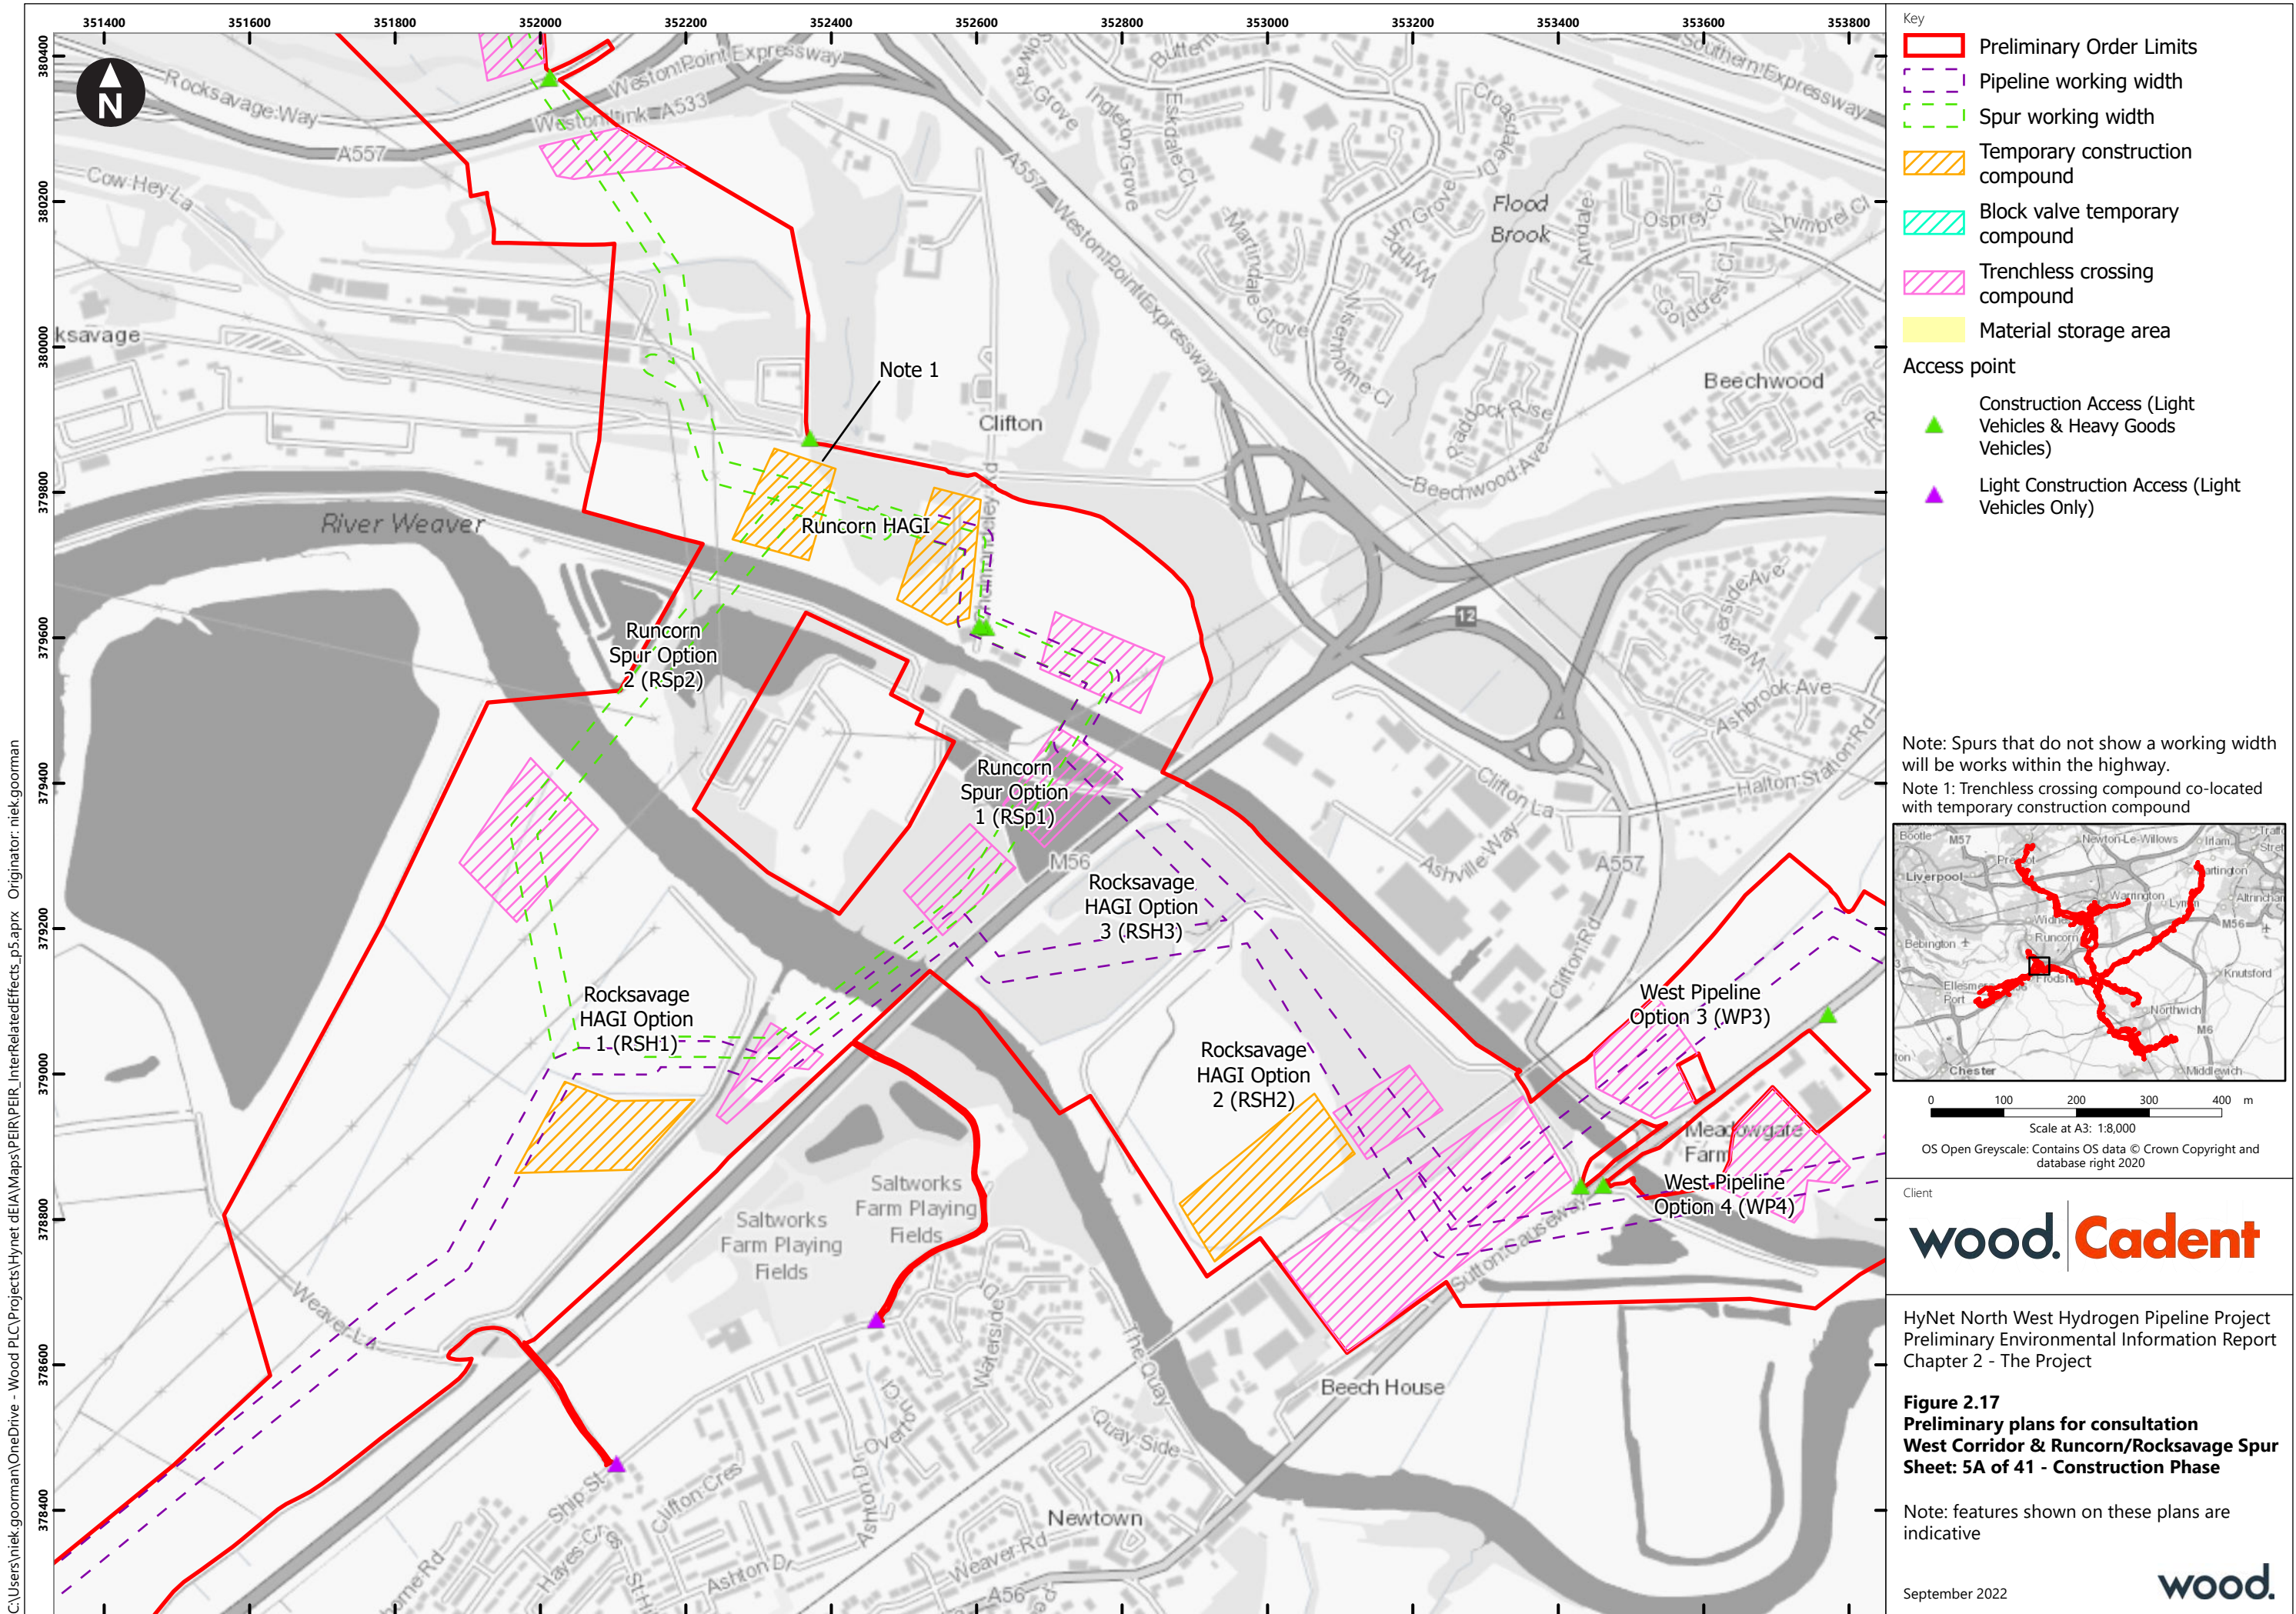


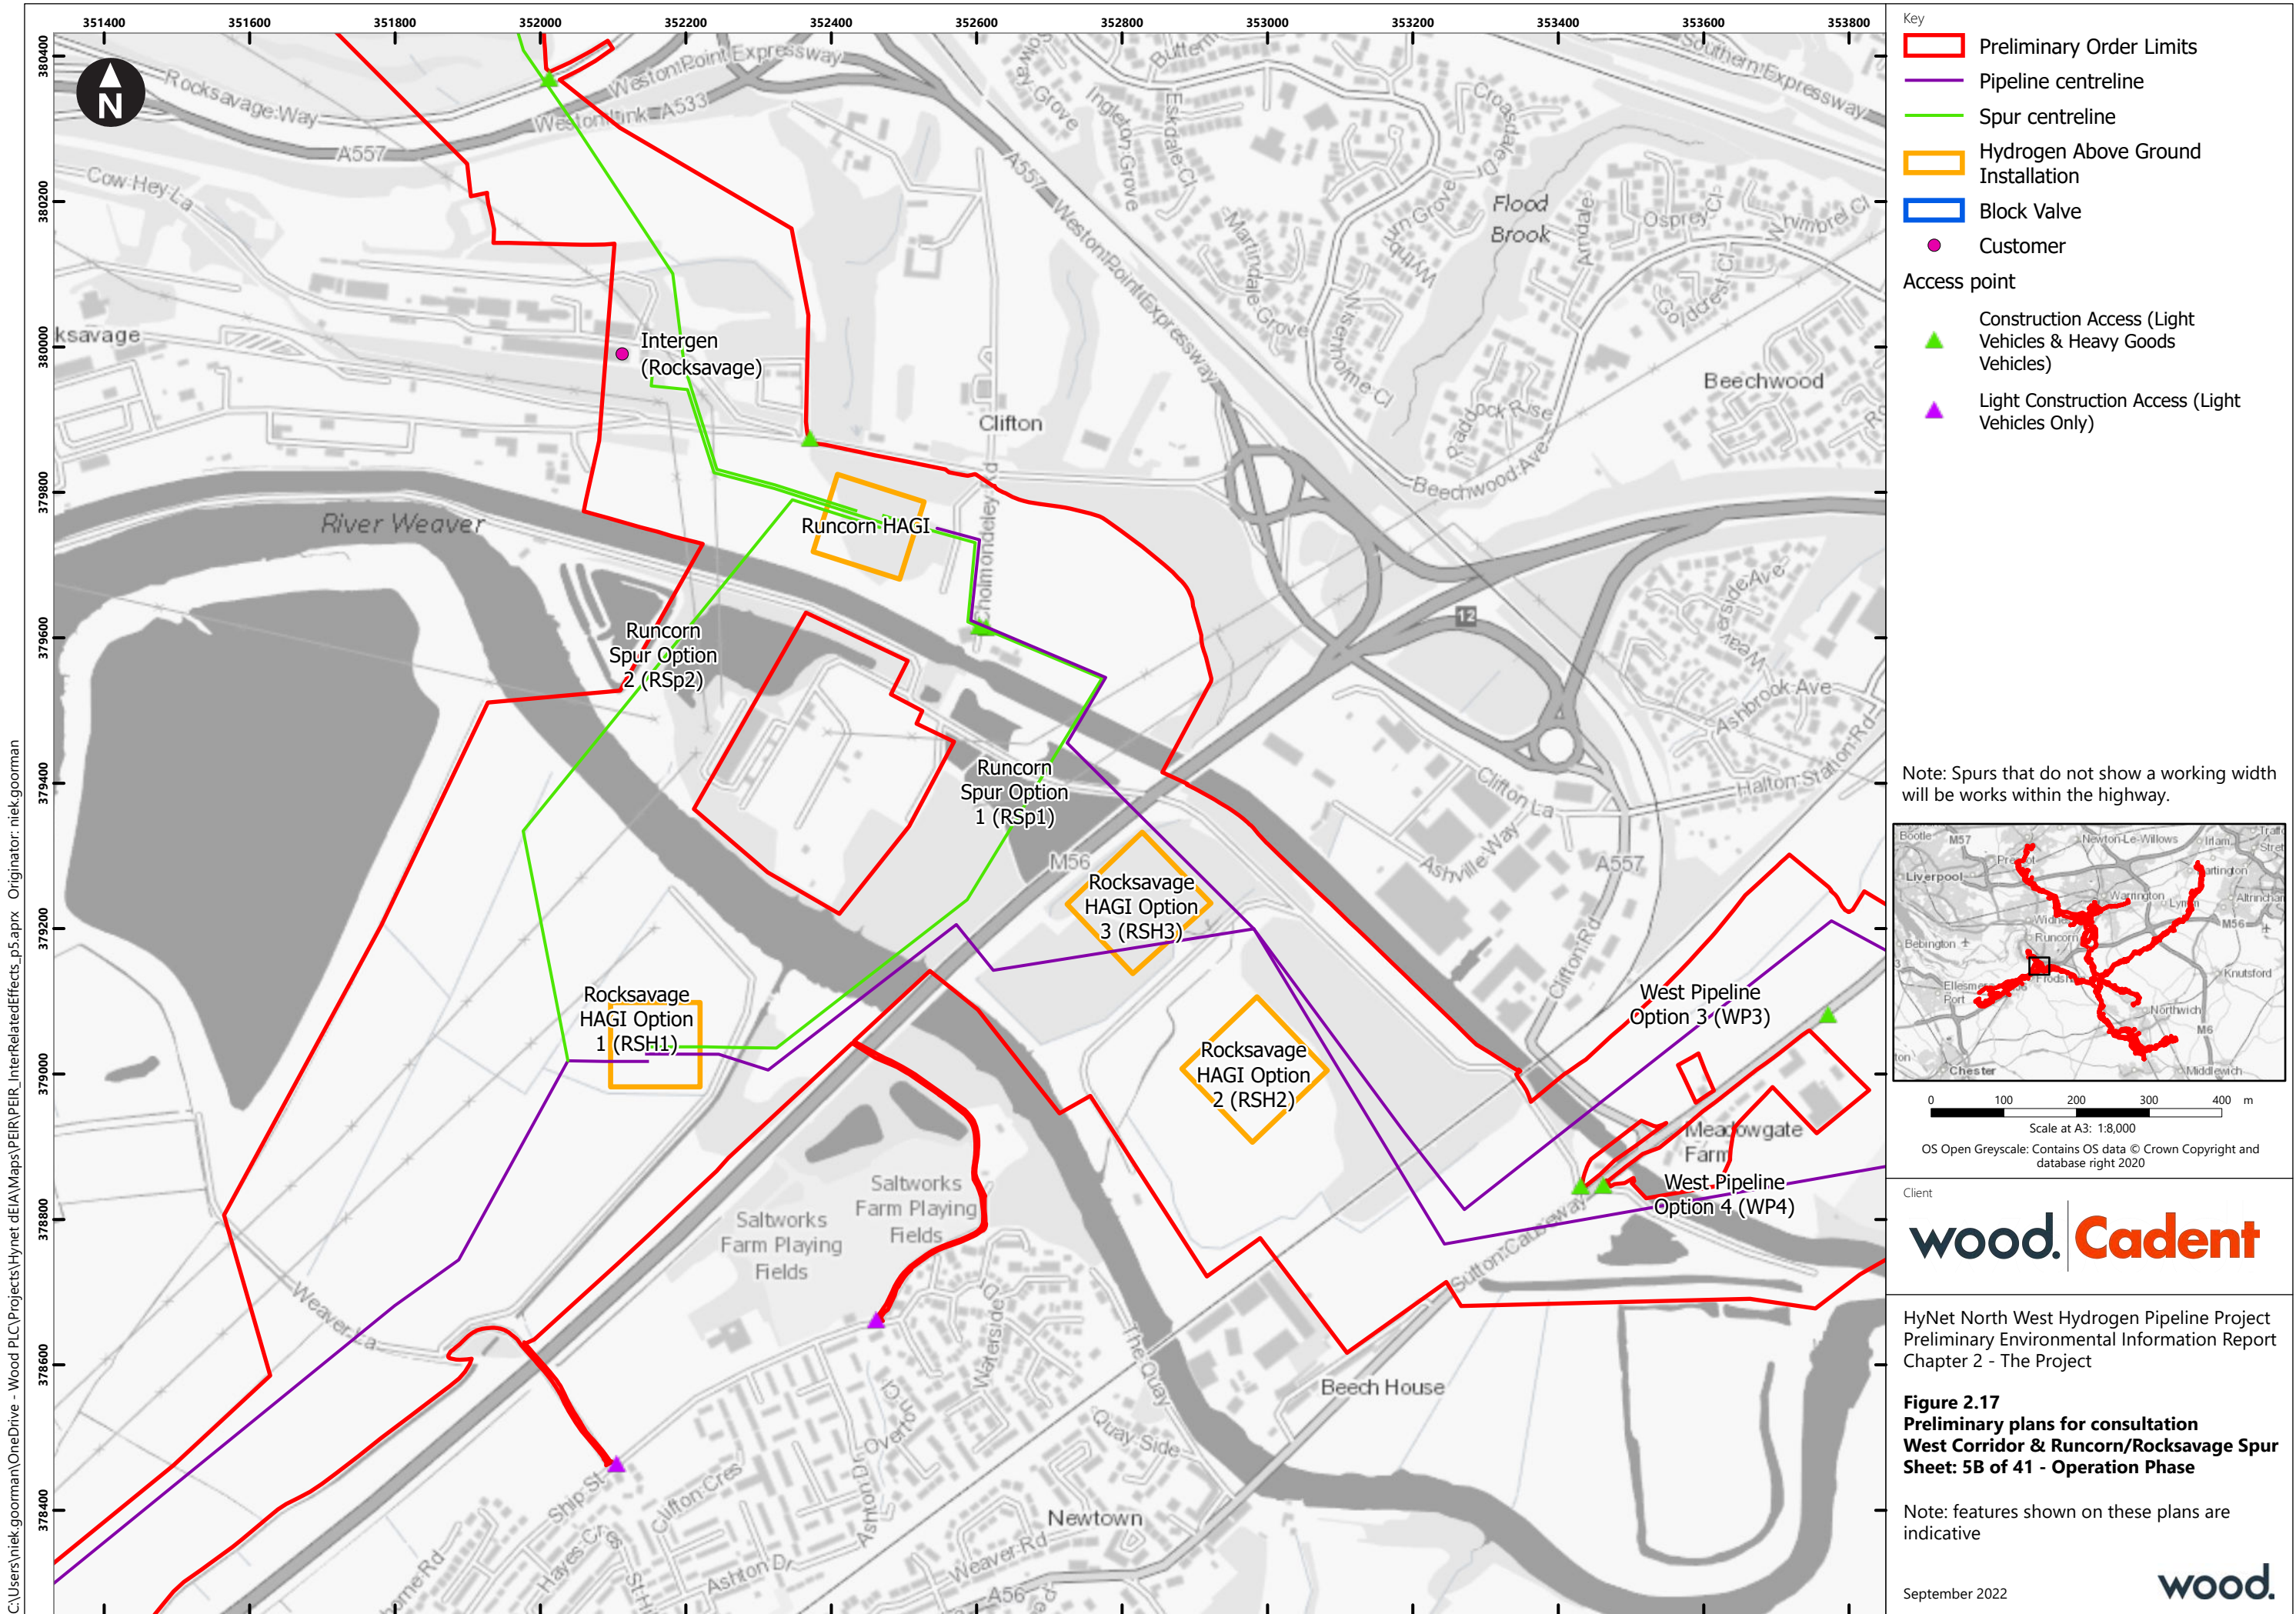

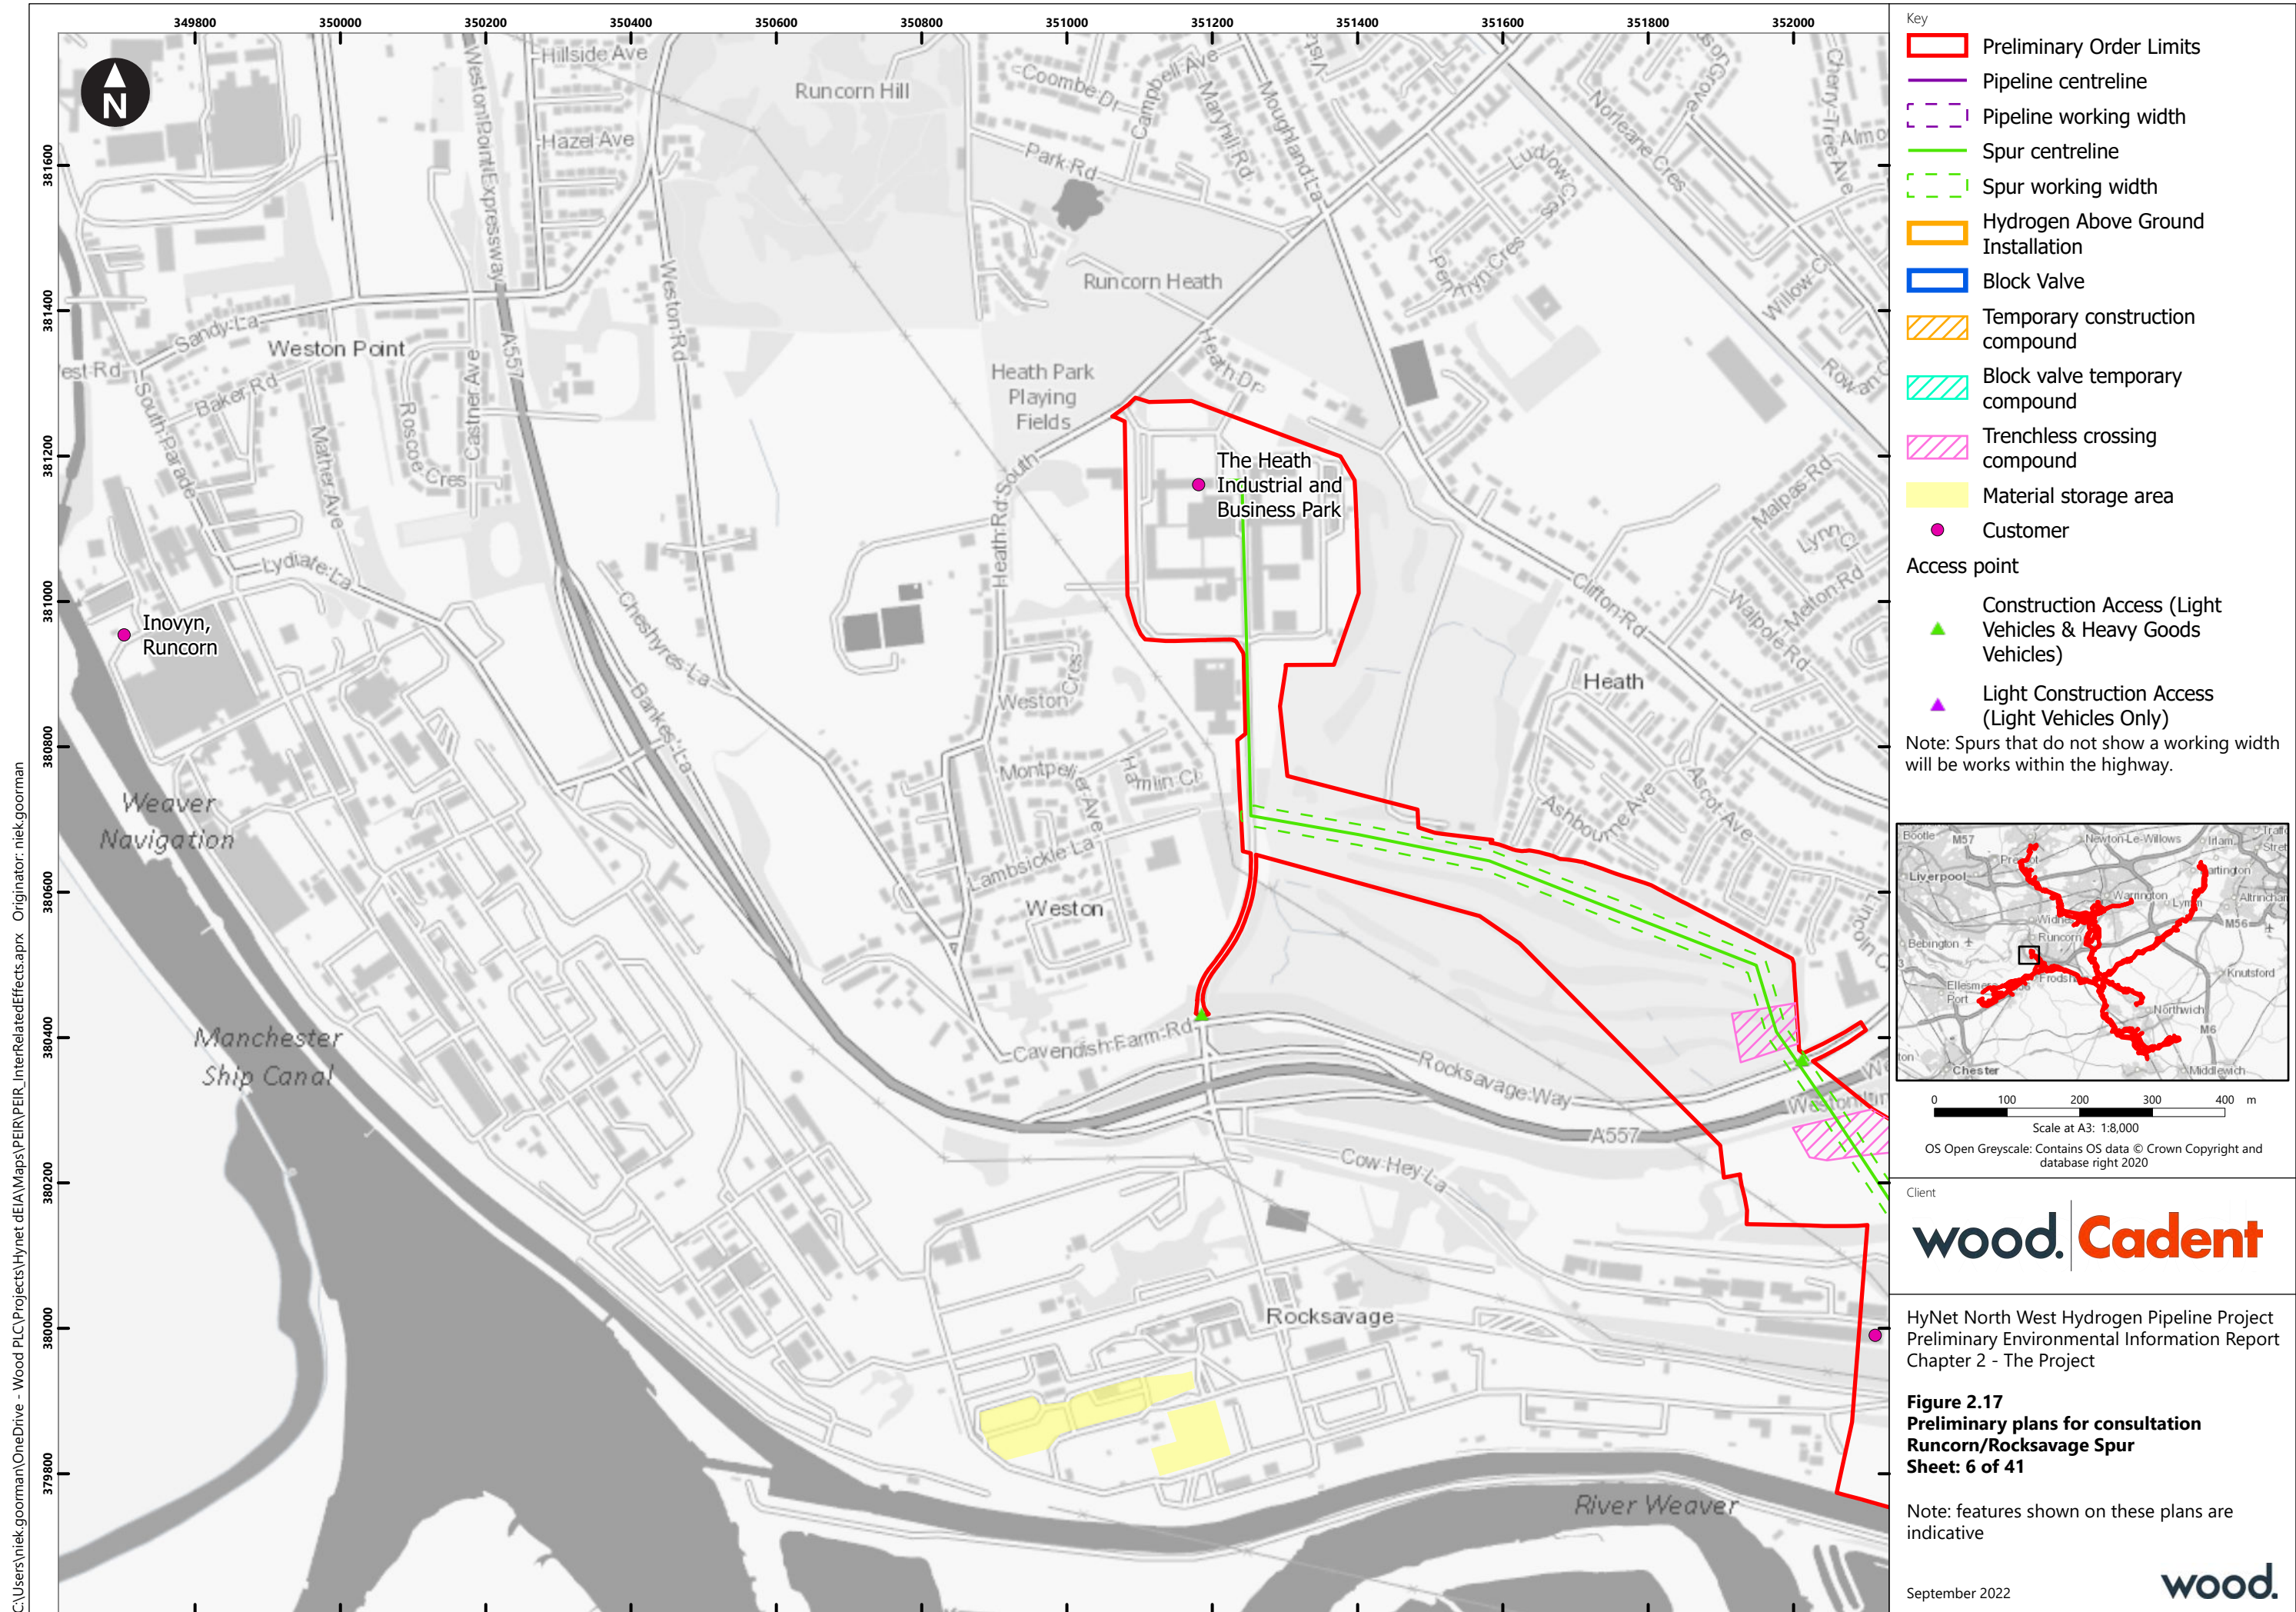

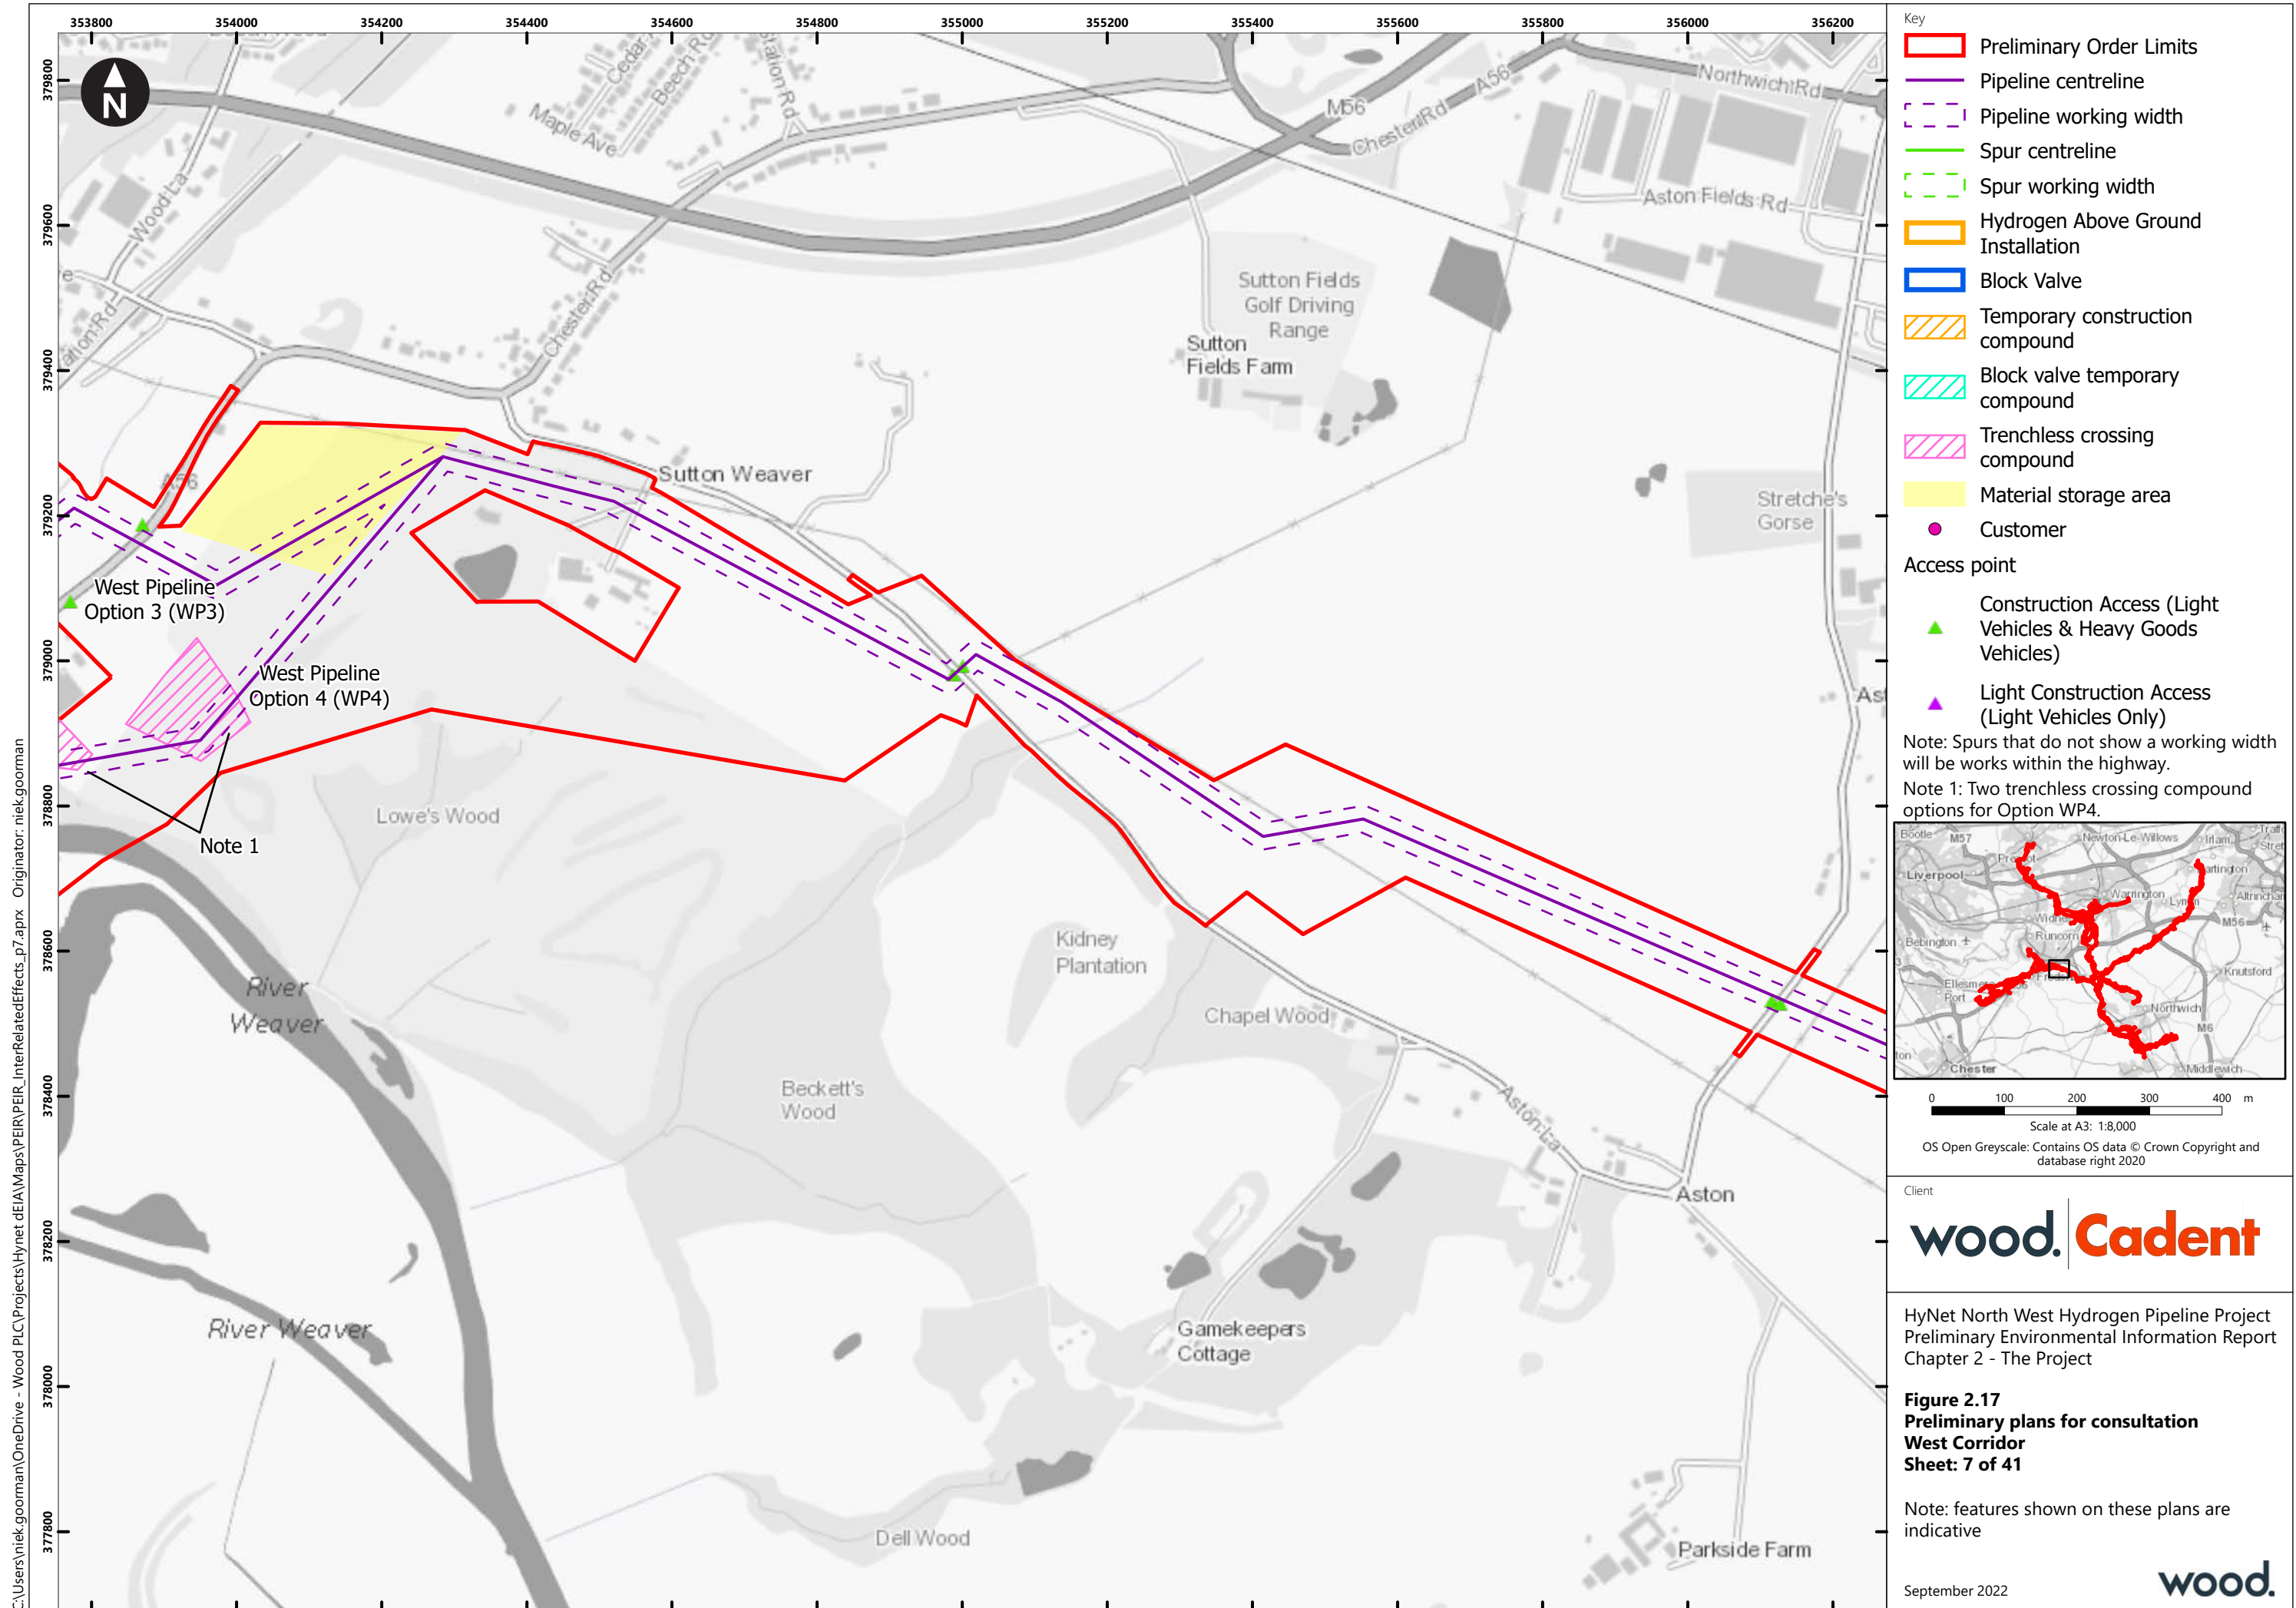

C:\Users\niek.gorman\OneDrive - Wood PLC\Projects\HyNet dEIA\Maps\PEIR\PEIR_InterRelatedEffects.aprx Originator: niek.gorman

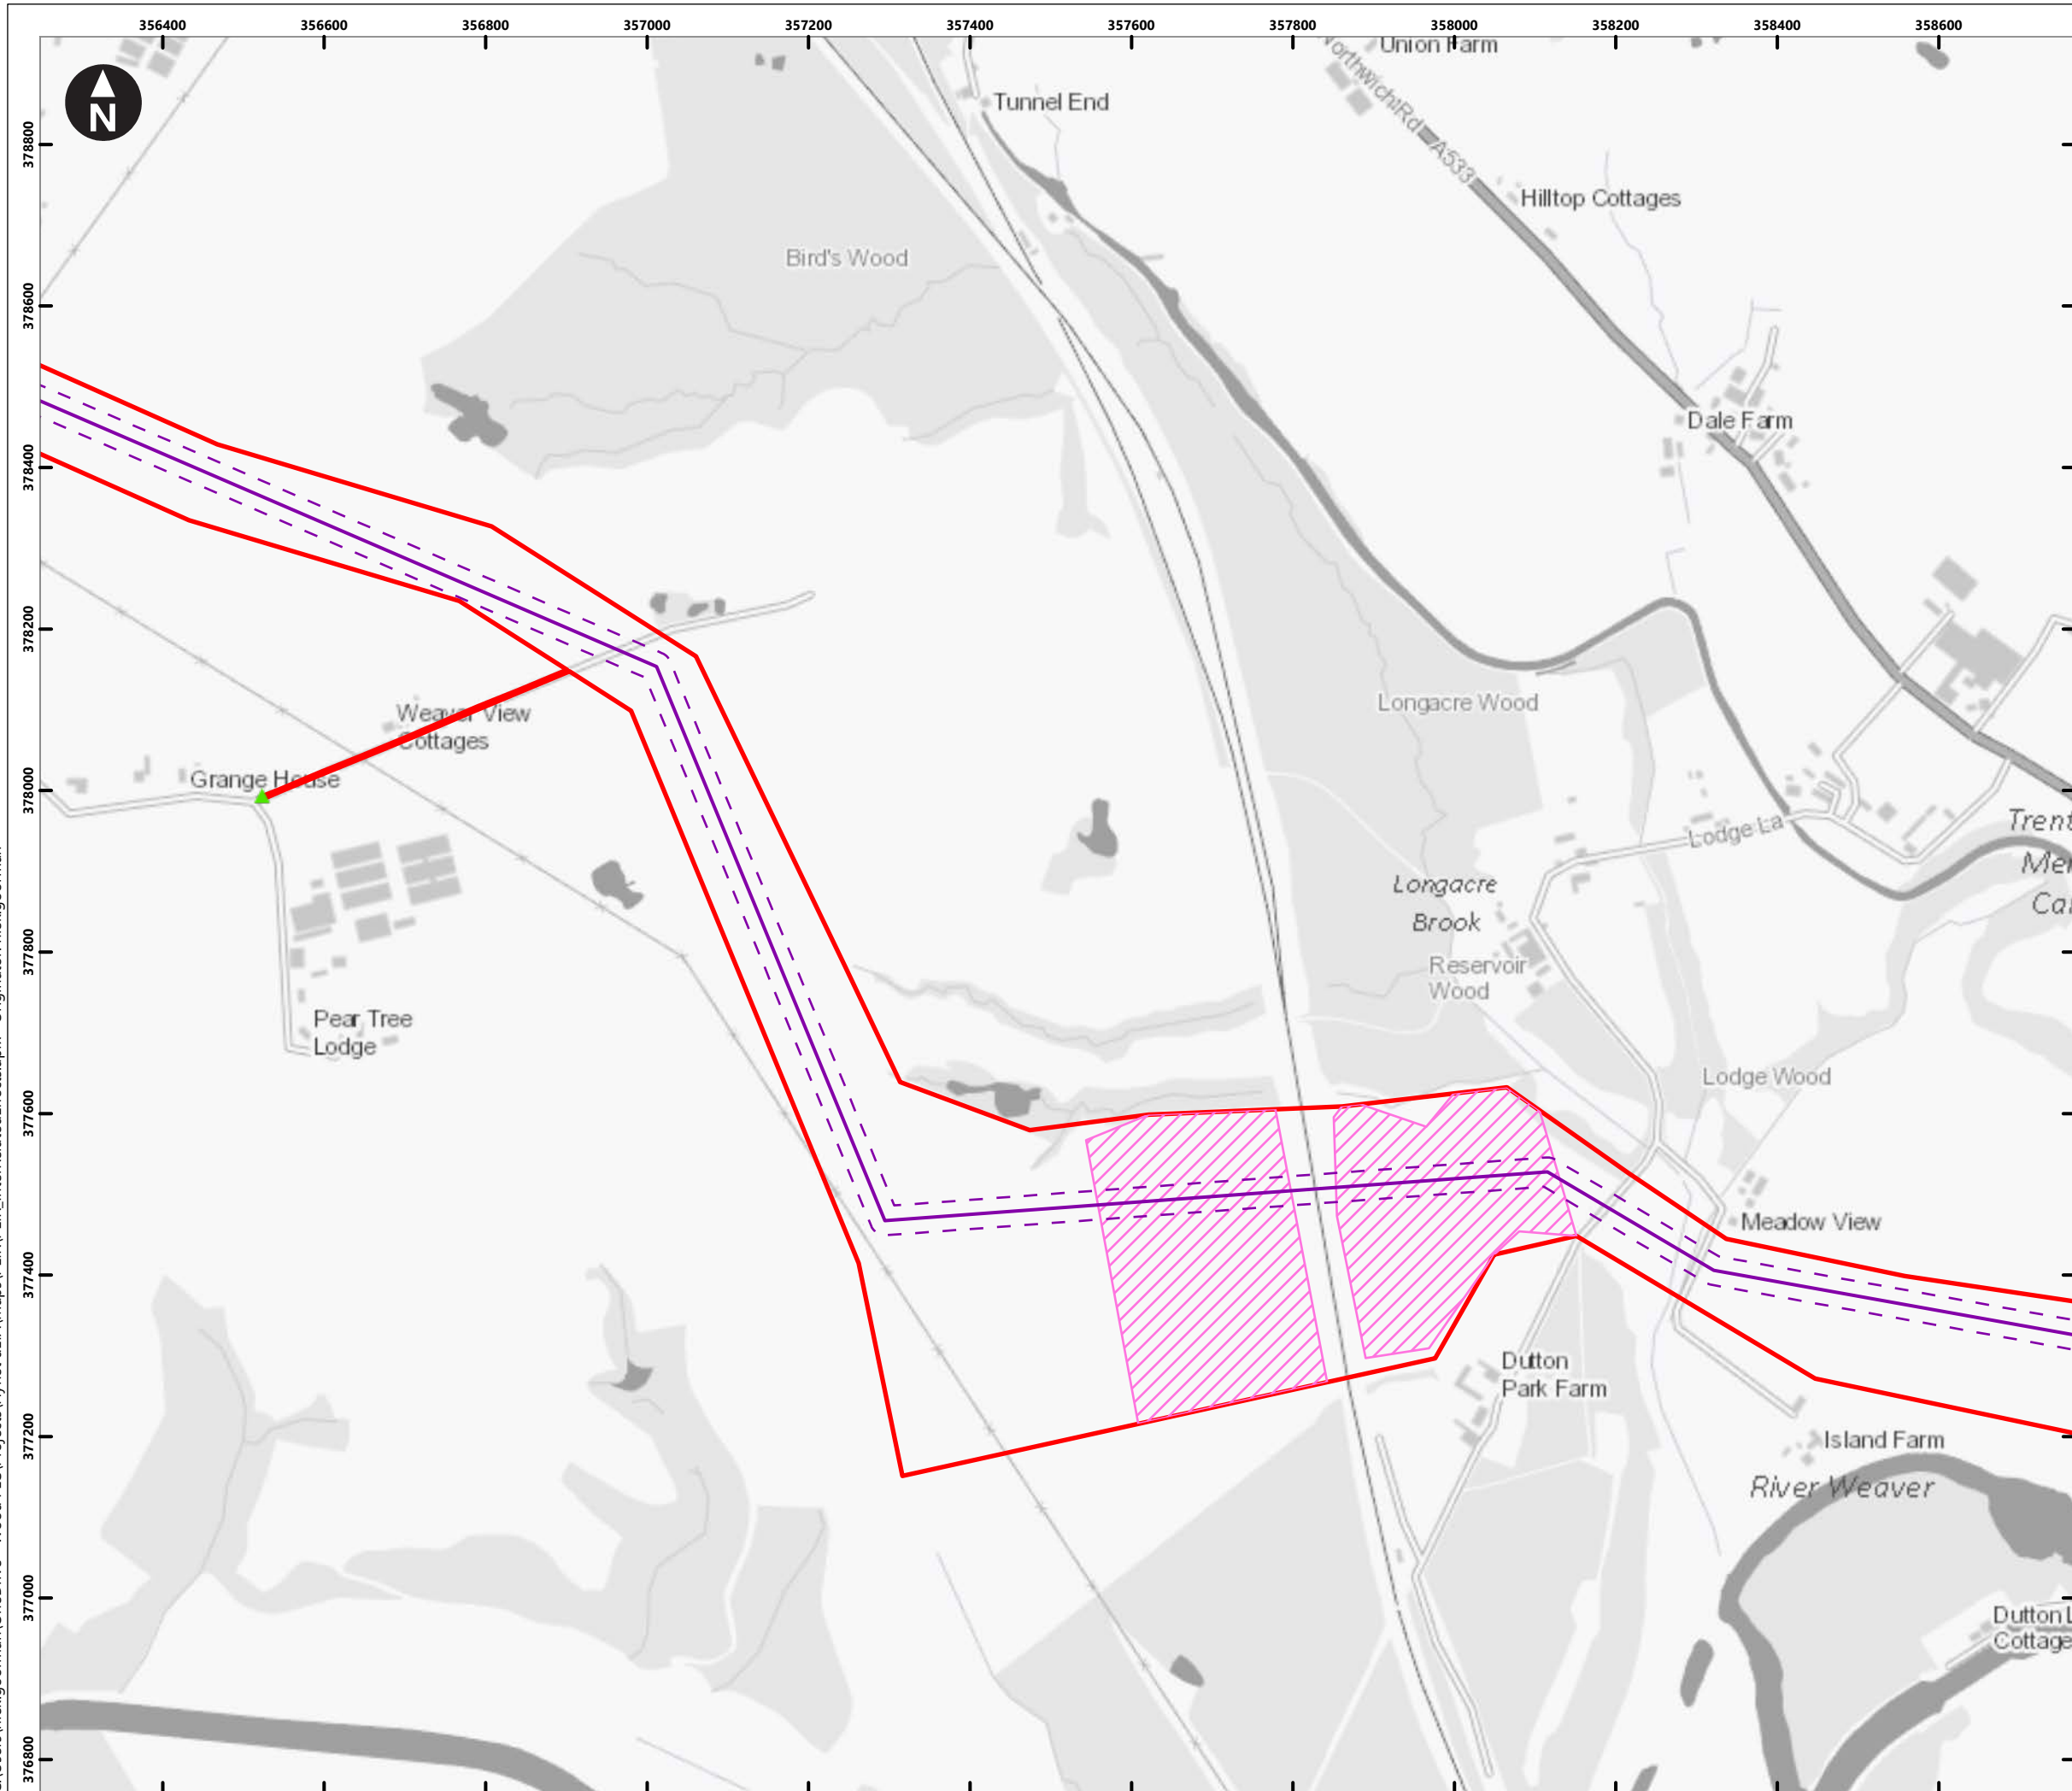

Key

- Preliminary Order Limits
- Pipeline centreline
- Pipeline working width
- Spur centreline
- Spur working width
- Hydrogen Above Ground Installation
- Block Valve
- Temporary construction compound
- Block valve temporary compound
- Trenchless crossing compound
- Material storage area
- Customer

Access point

- Construction Access (Light Vehicles & Heavy Goods Vehicles)
- Light Construction Access (Light Vehicles Only)

Note: Spurs that do not show a working width will be works within the highway.

0 100 200 300 400 m

Scale at A3: 1:8,000

OS Open Greyscale: Contains OS data © Crown Copyright and database right 2020

Client

wood. Cadent


HyNet North West Hydrogen Pipeline Project
Preliminary Environmental Information Report
Chapter 2 - The Project

Figure 2.17
Preliminary plans for consultation
West Corridor
Sheet: 8 of 41


Note: features shown on these plans are indicative

September 2022

wood.

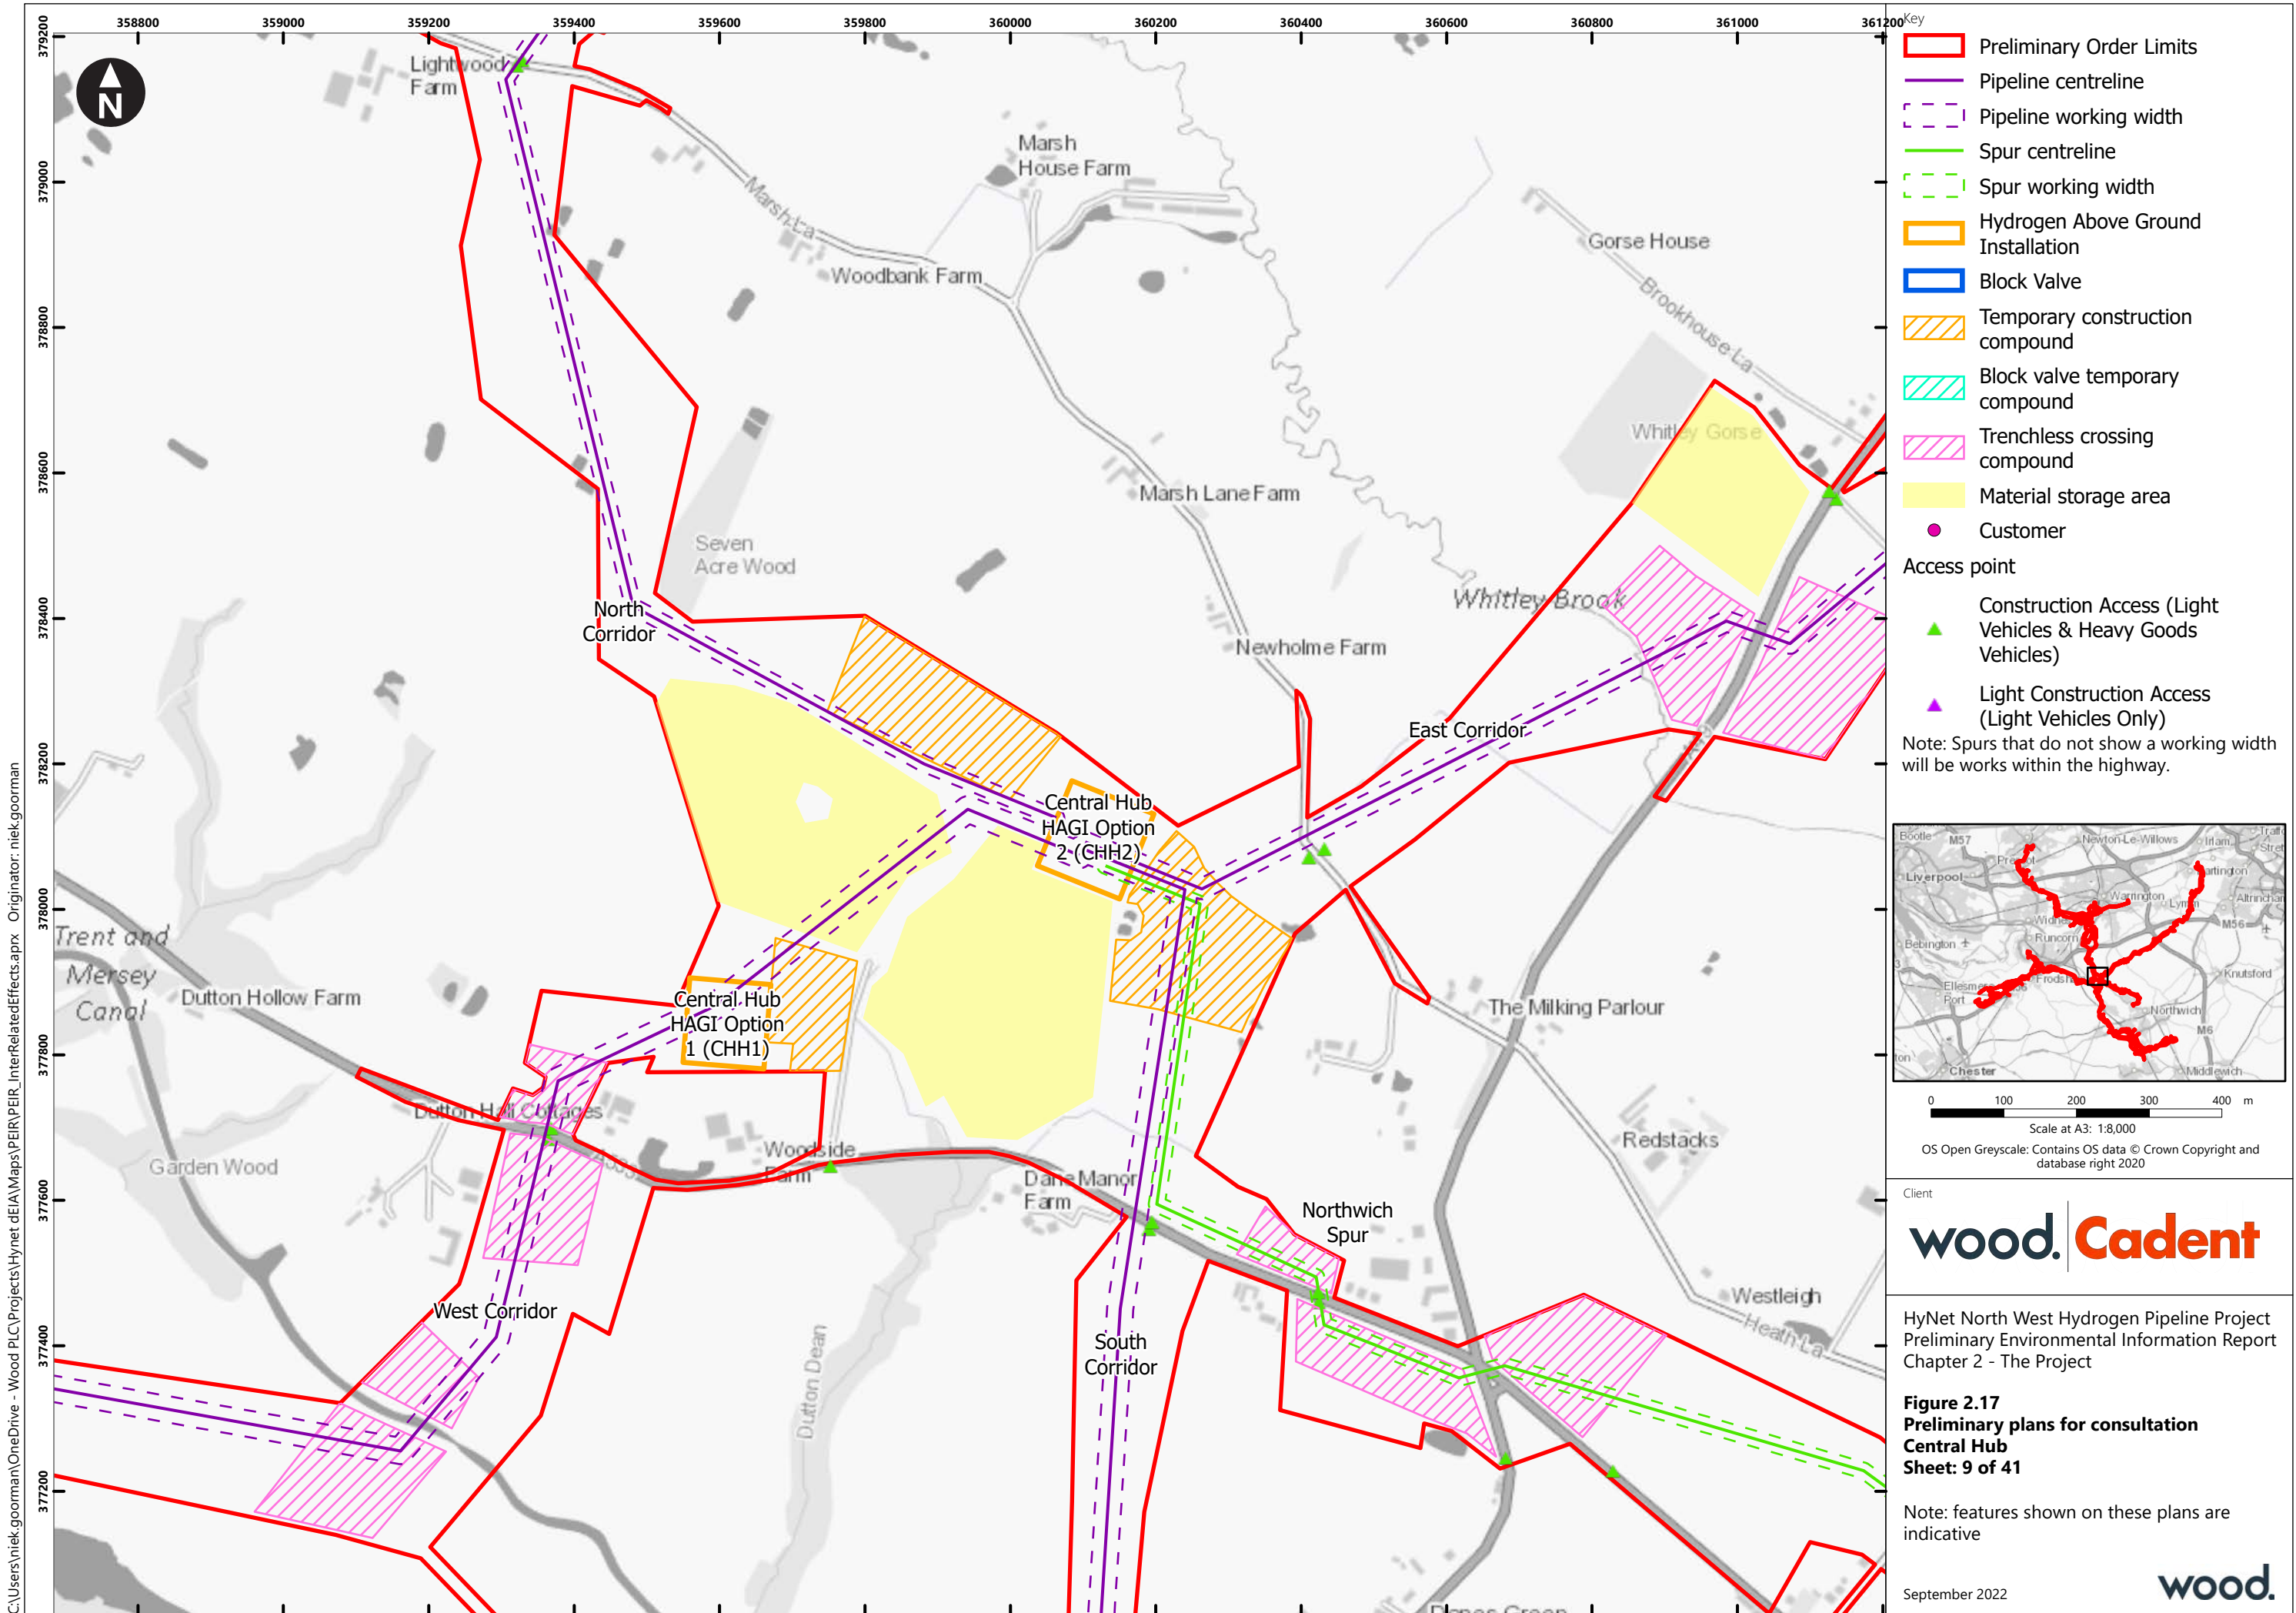

C:\Users\niek.gorman\OneDrive - Wood PLC\Projects\HyNet dEIA\Maps\PEIR\InterRelatedEffects.aprx Originator: niek.gorman

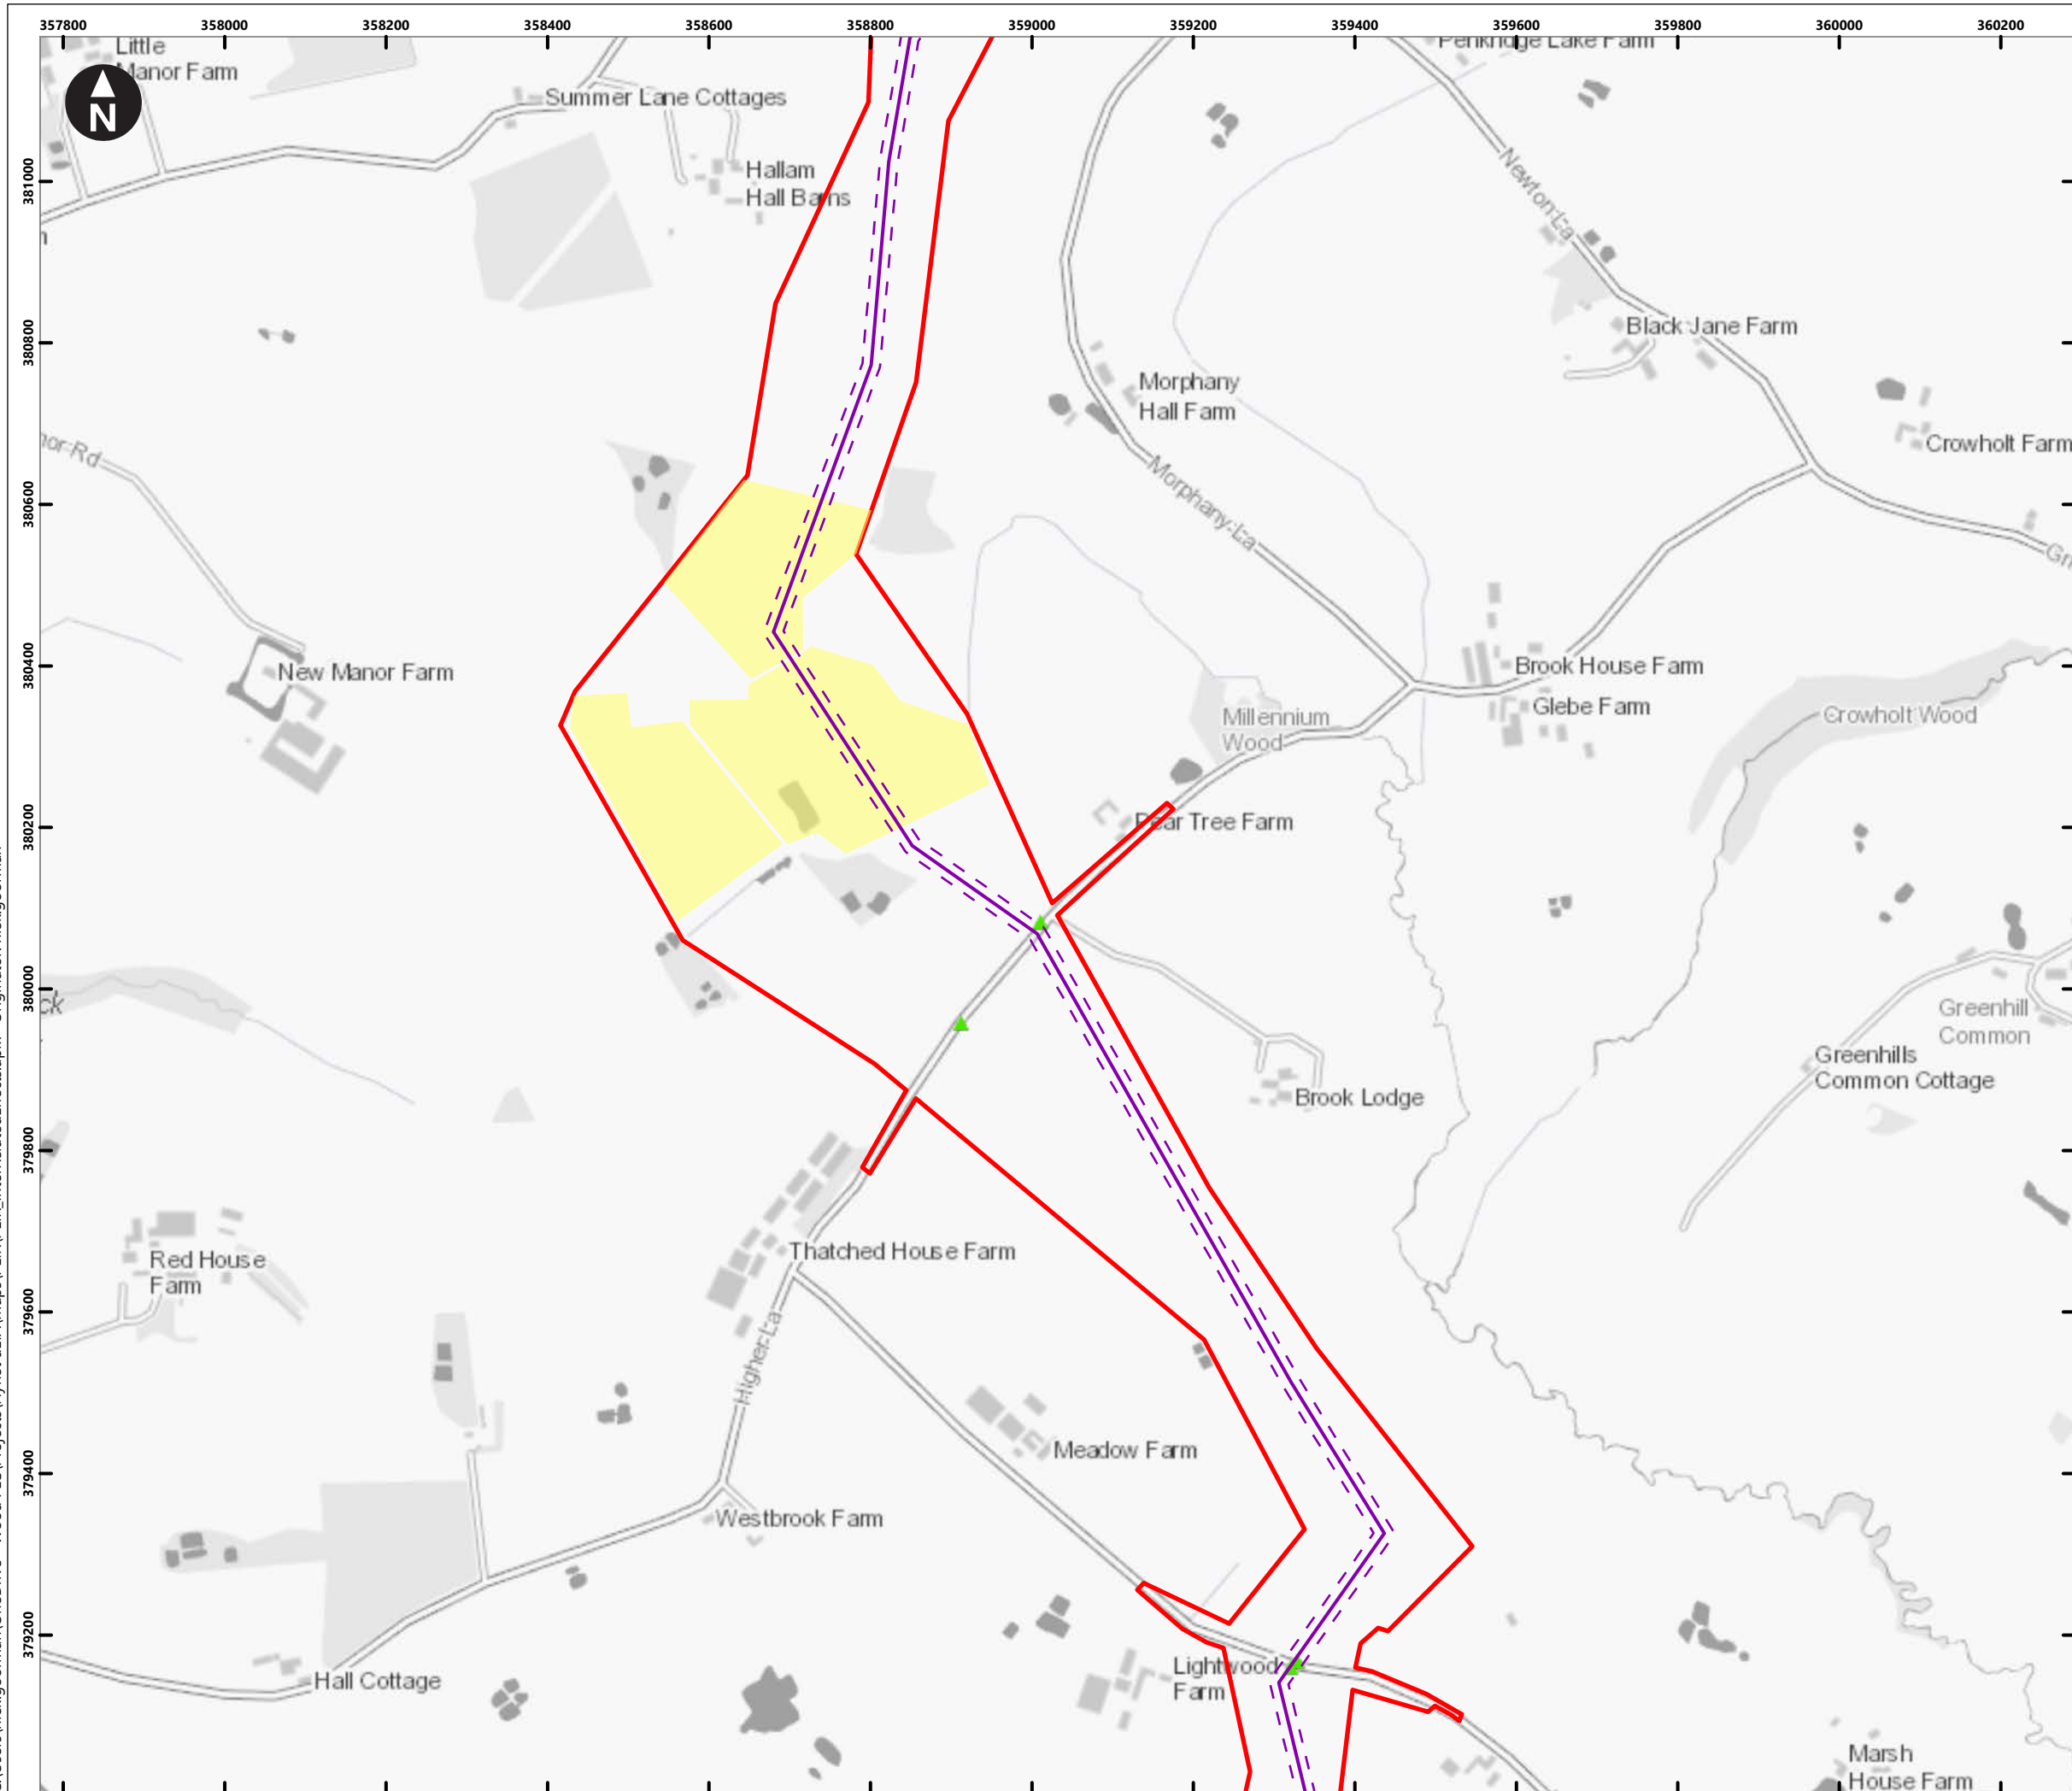

Key

- Preliminary Order Limits
- Pipeline centreline
- Pipeline working width
- Spur centreline
- Spur working width
- Hydrogen Above Ground Installation
- Block Valve
- Temporary construction compound
- Block valve temporary compound
- Trenchless crossing compound
- Material storage area
- Customer

Access point

- Construction Access (Light Vehicles & Heavy Goods Vehicles)
- Light Construction Access (Light Vehicles Only)

Note: Spurs that do not show a working width will be works within the highway.

0 100 200 300 400 m

Scale at A3: 1:8,000

OS Open Greyscale: Contains OS data © Crown Copyright and database right 2020

Client

wood. Cadent

HyNet North West Hydrogen Pipeline Project
Preliminary Environmental Information Report
Chapter 2 - The Project


**Figure 2.17
Preliminary plans for consultation
North Corridor
Sheet: 10 of 41**

Note: features shown on these plans are indicative


September 2022

wood.

C:\Users\niek.goorman\OneDrive - Wood PLC\Projects\HyNet dEIA\Maps\PEIR\InterRelatedEffects.aprx Originator: niek.goorman

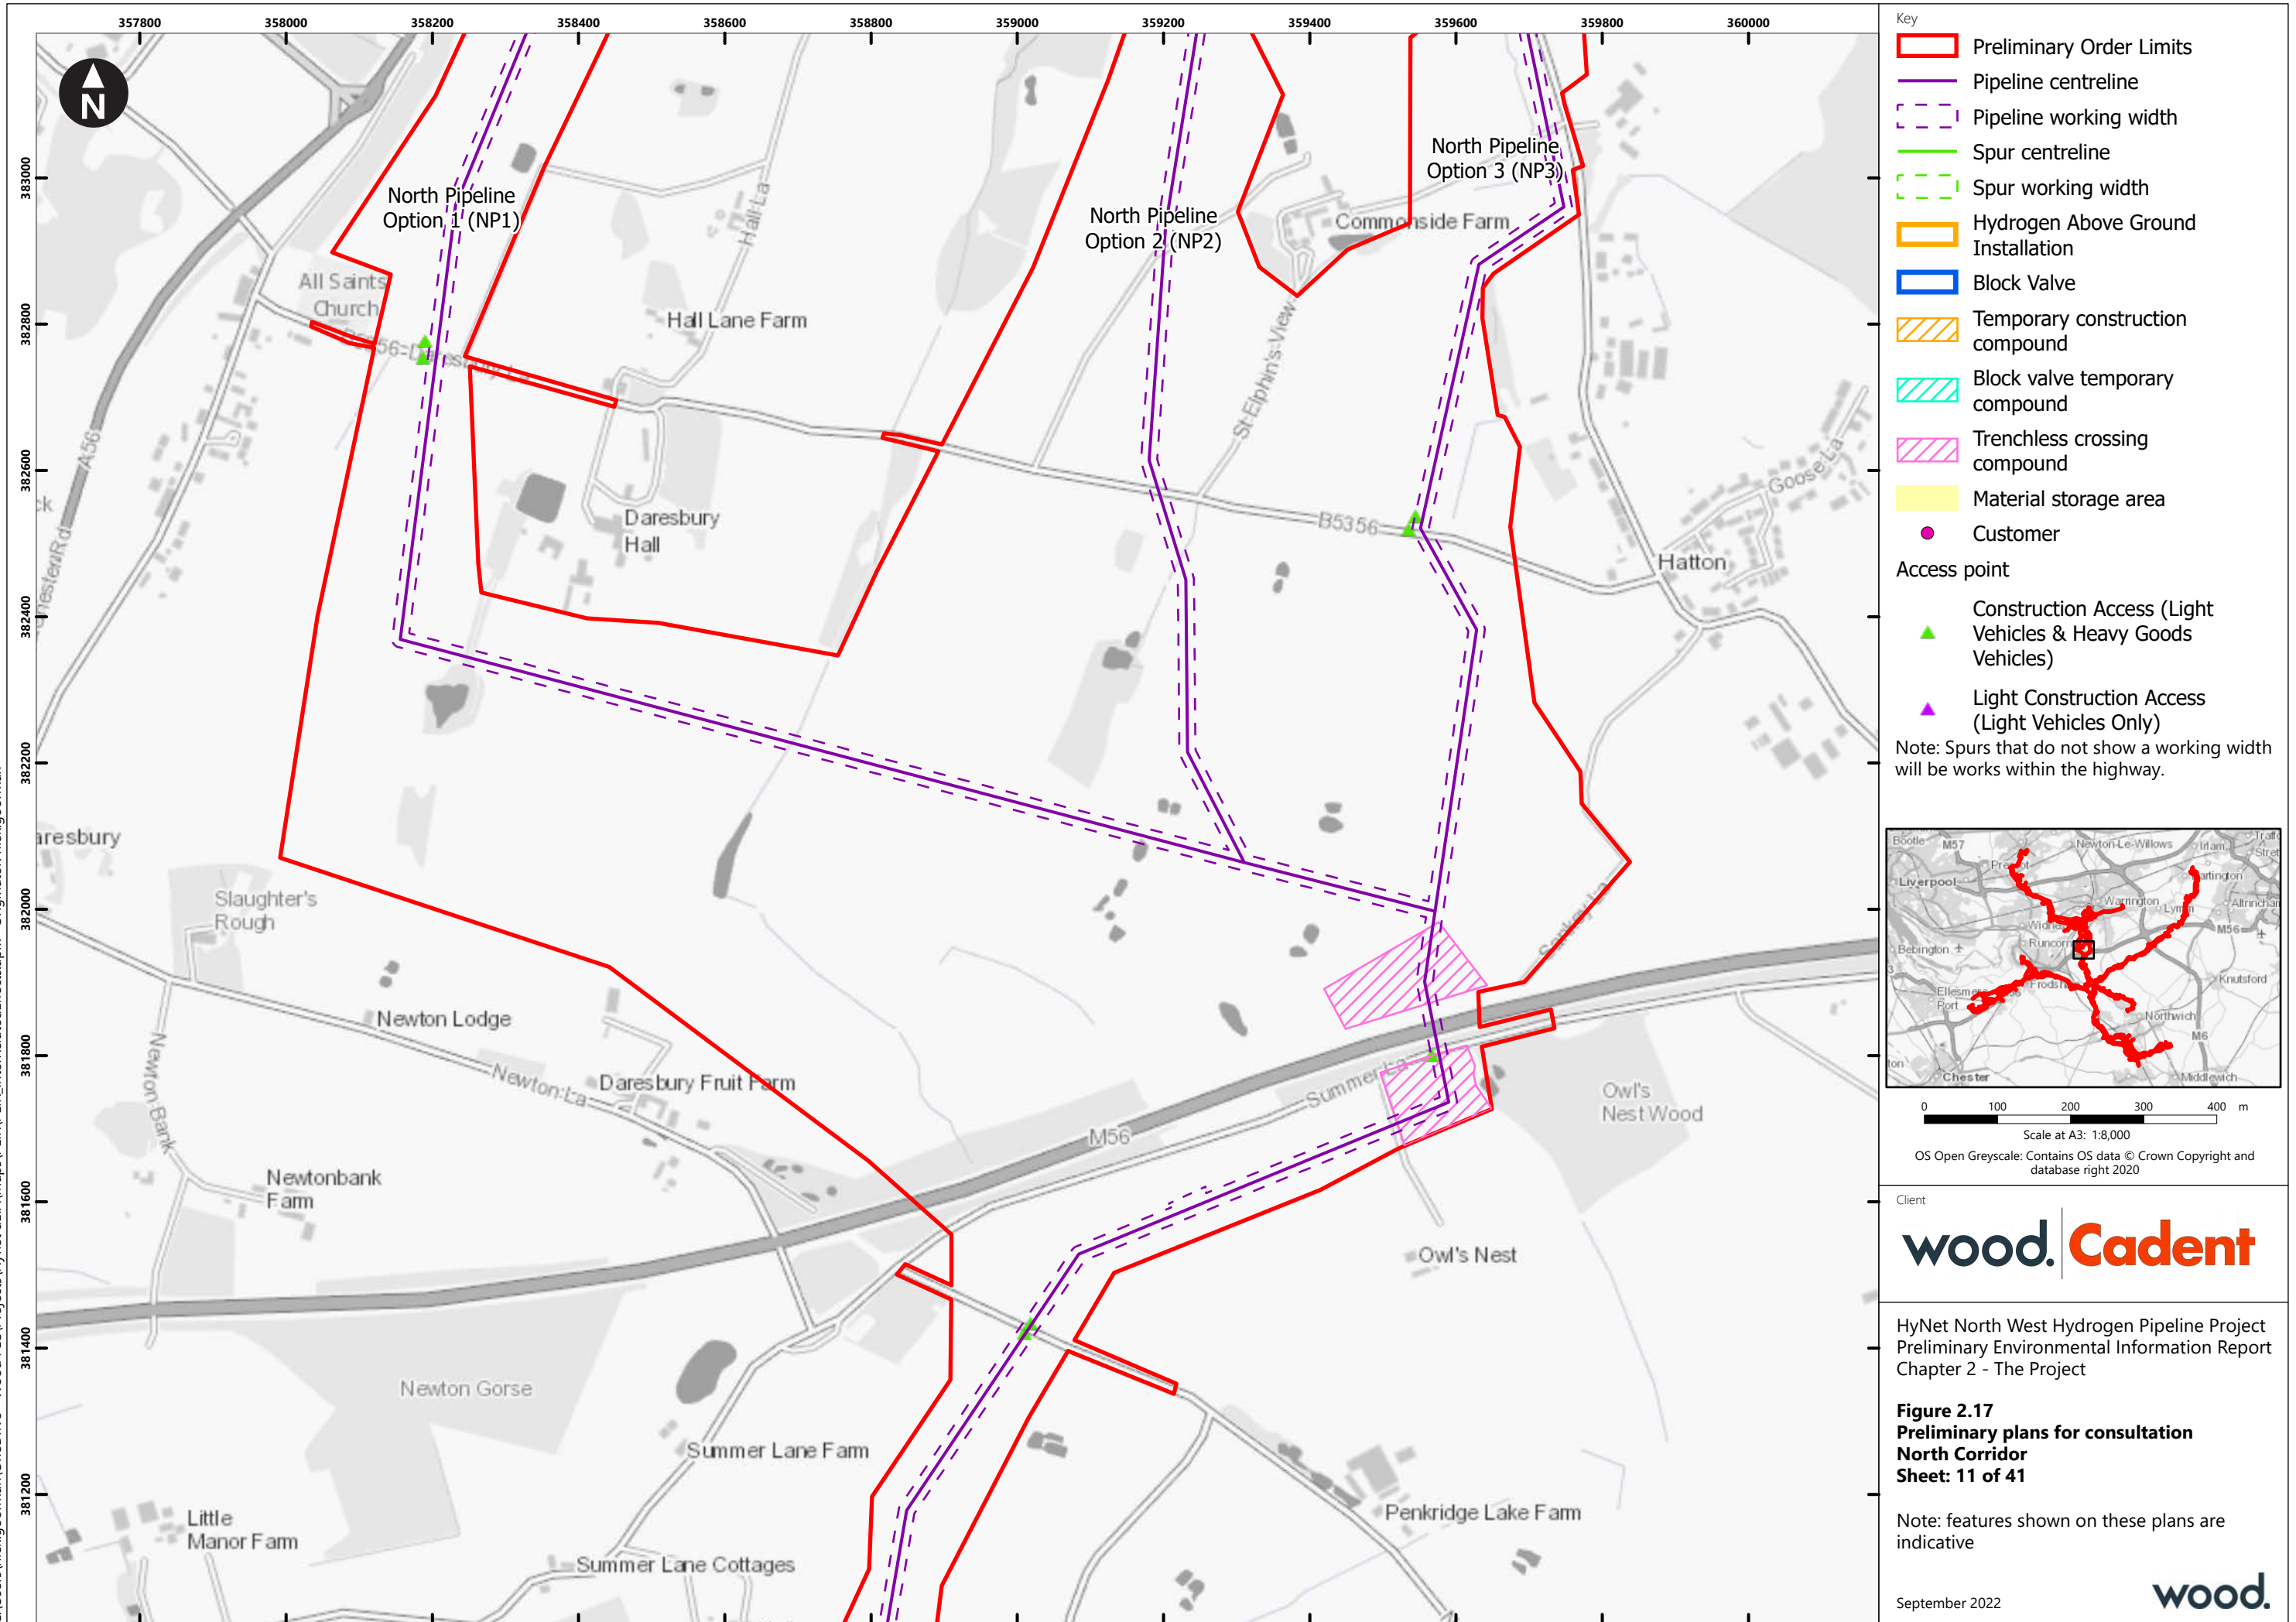

C:\Users\niek.gorman\OneDrive - Wood PLC\Projects\HyNet deIA\Maps\PEIR\PEIR_InterRelatedEffects.aprx Originator: niek.gorman

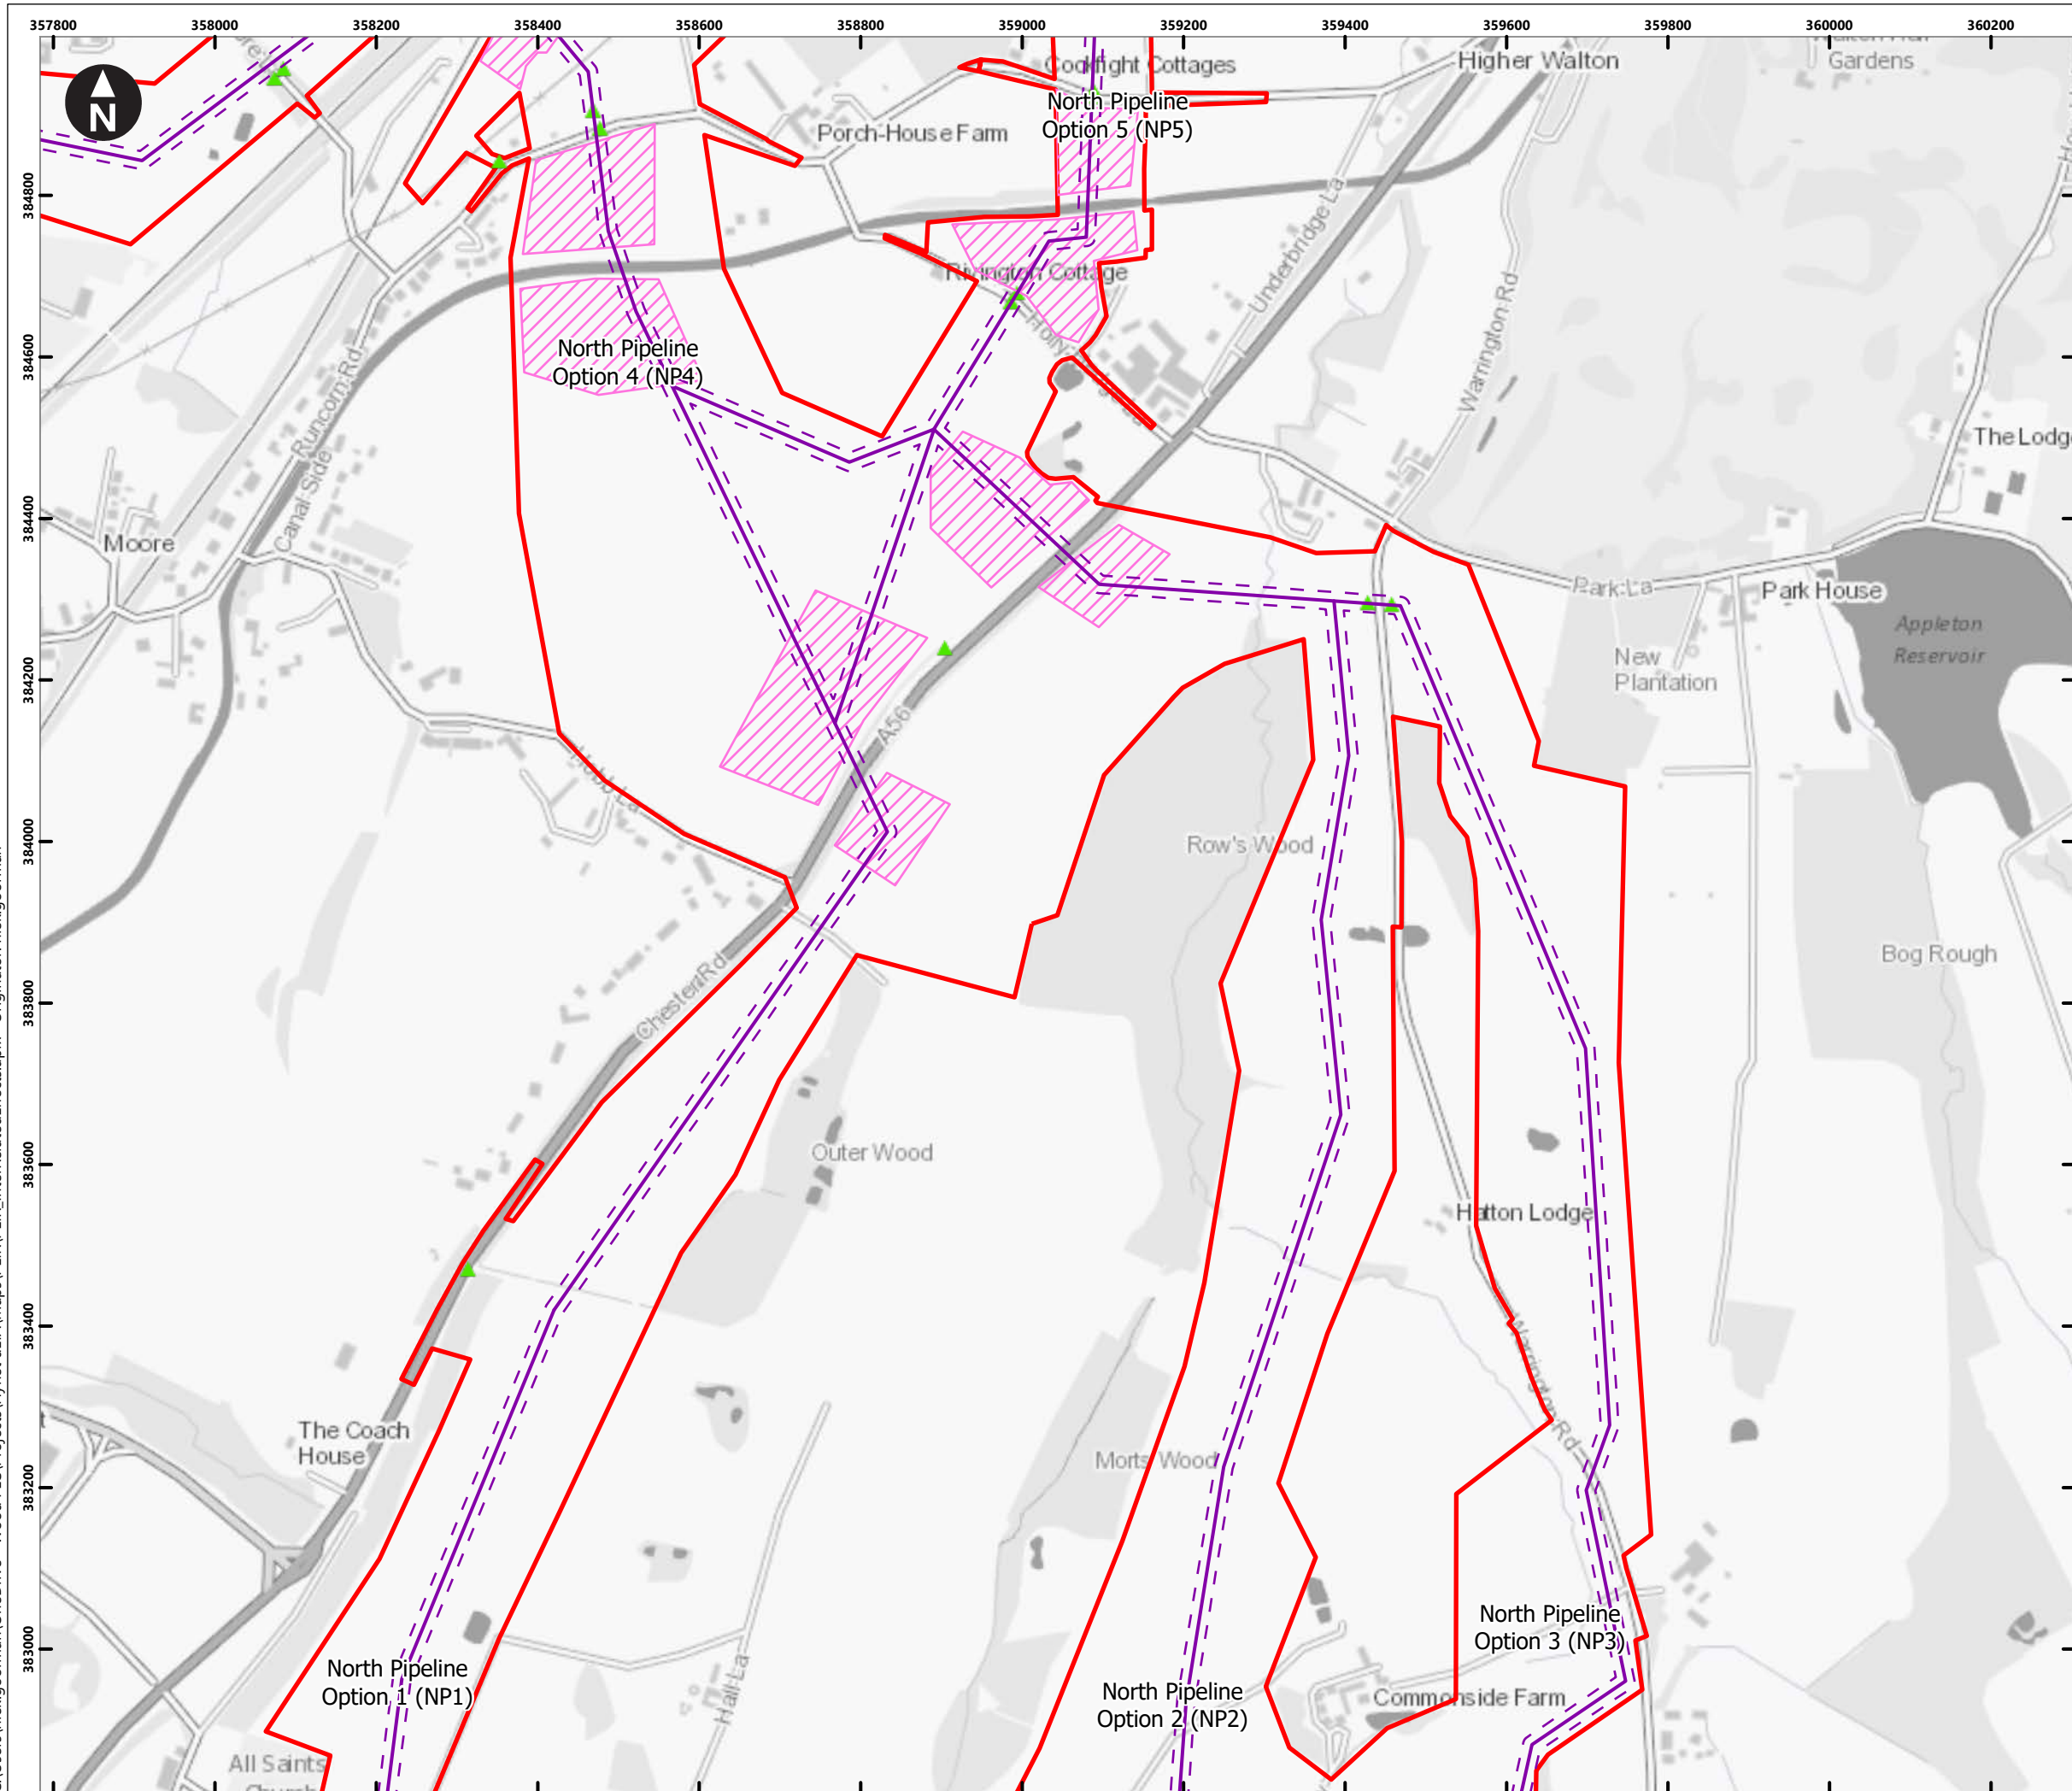

Key

- Preliminary Order Limits
- Pipeline centreline
- Pipeline working width
- Spur centreline
- Spur working width
- Hydrogen Above Ground Installation
- Block Valve
- Temporary construction compound
- Block valve temporary compound
- Trenchless crossing compound
- Material storage area
- Customer

Access point

- Construction Access (Light Vehicles & Heavy Goods Vehicles)
- Light Construction Access (Light Vehicles Only)

Note: Spurs that do not show a working width will be works within the highway.

0 100 200 300 400 m

Scale at A3: 1:8,000

OS Open Greyscale: Contains OS data © Crown Copyright and database right 2020

Client

wood. Cadent


HyNet North West Hydrogen Pipeline Project
Preliminary Environmental Information Report
Chapter 2 - The Project

**Figure 2.17
Preliminary plans for consultation
North Corridor
Sheet: 12 of 41**


Note: features shown on these plans are indicative


September 2022


wood.



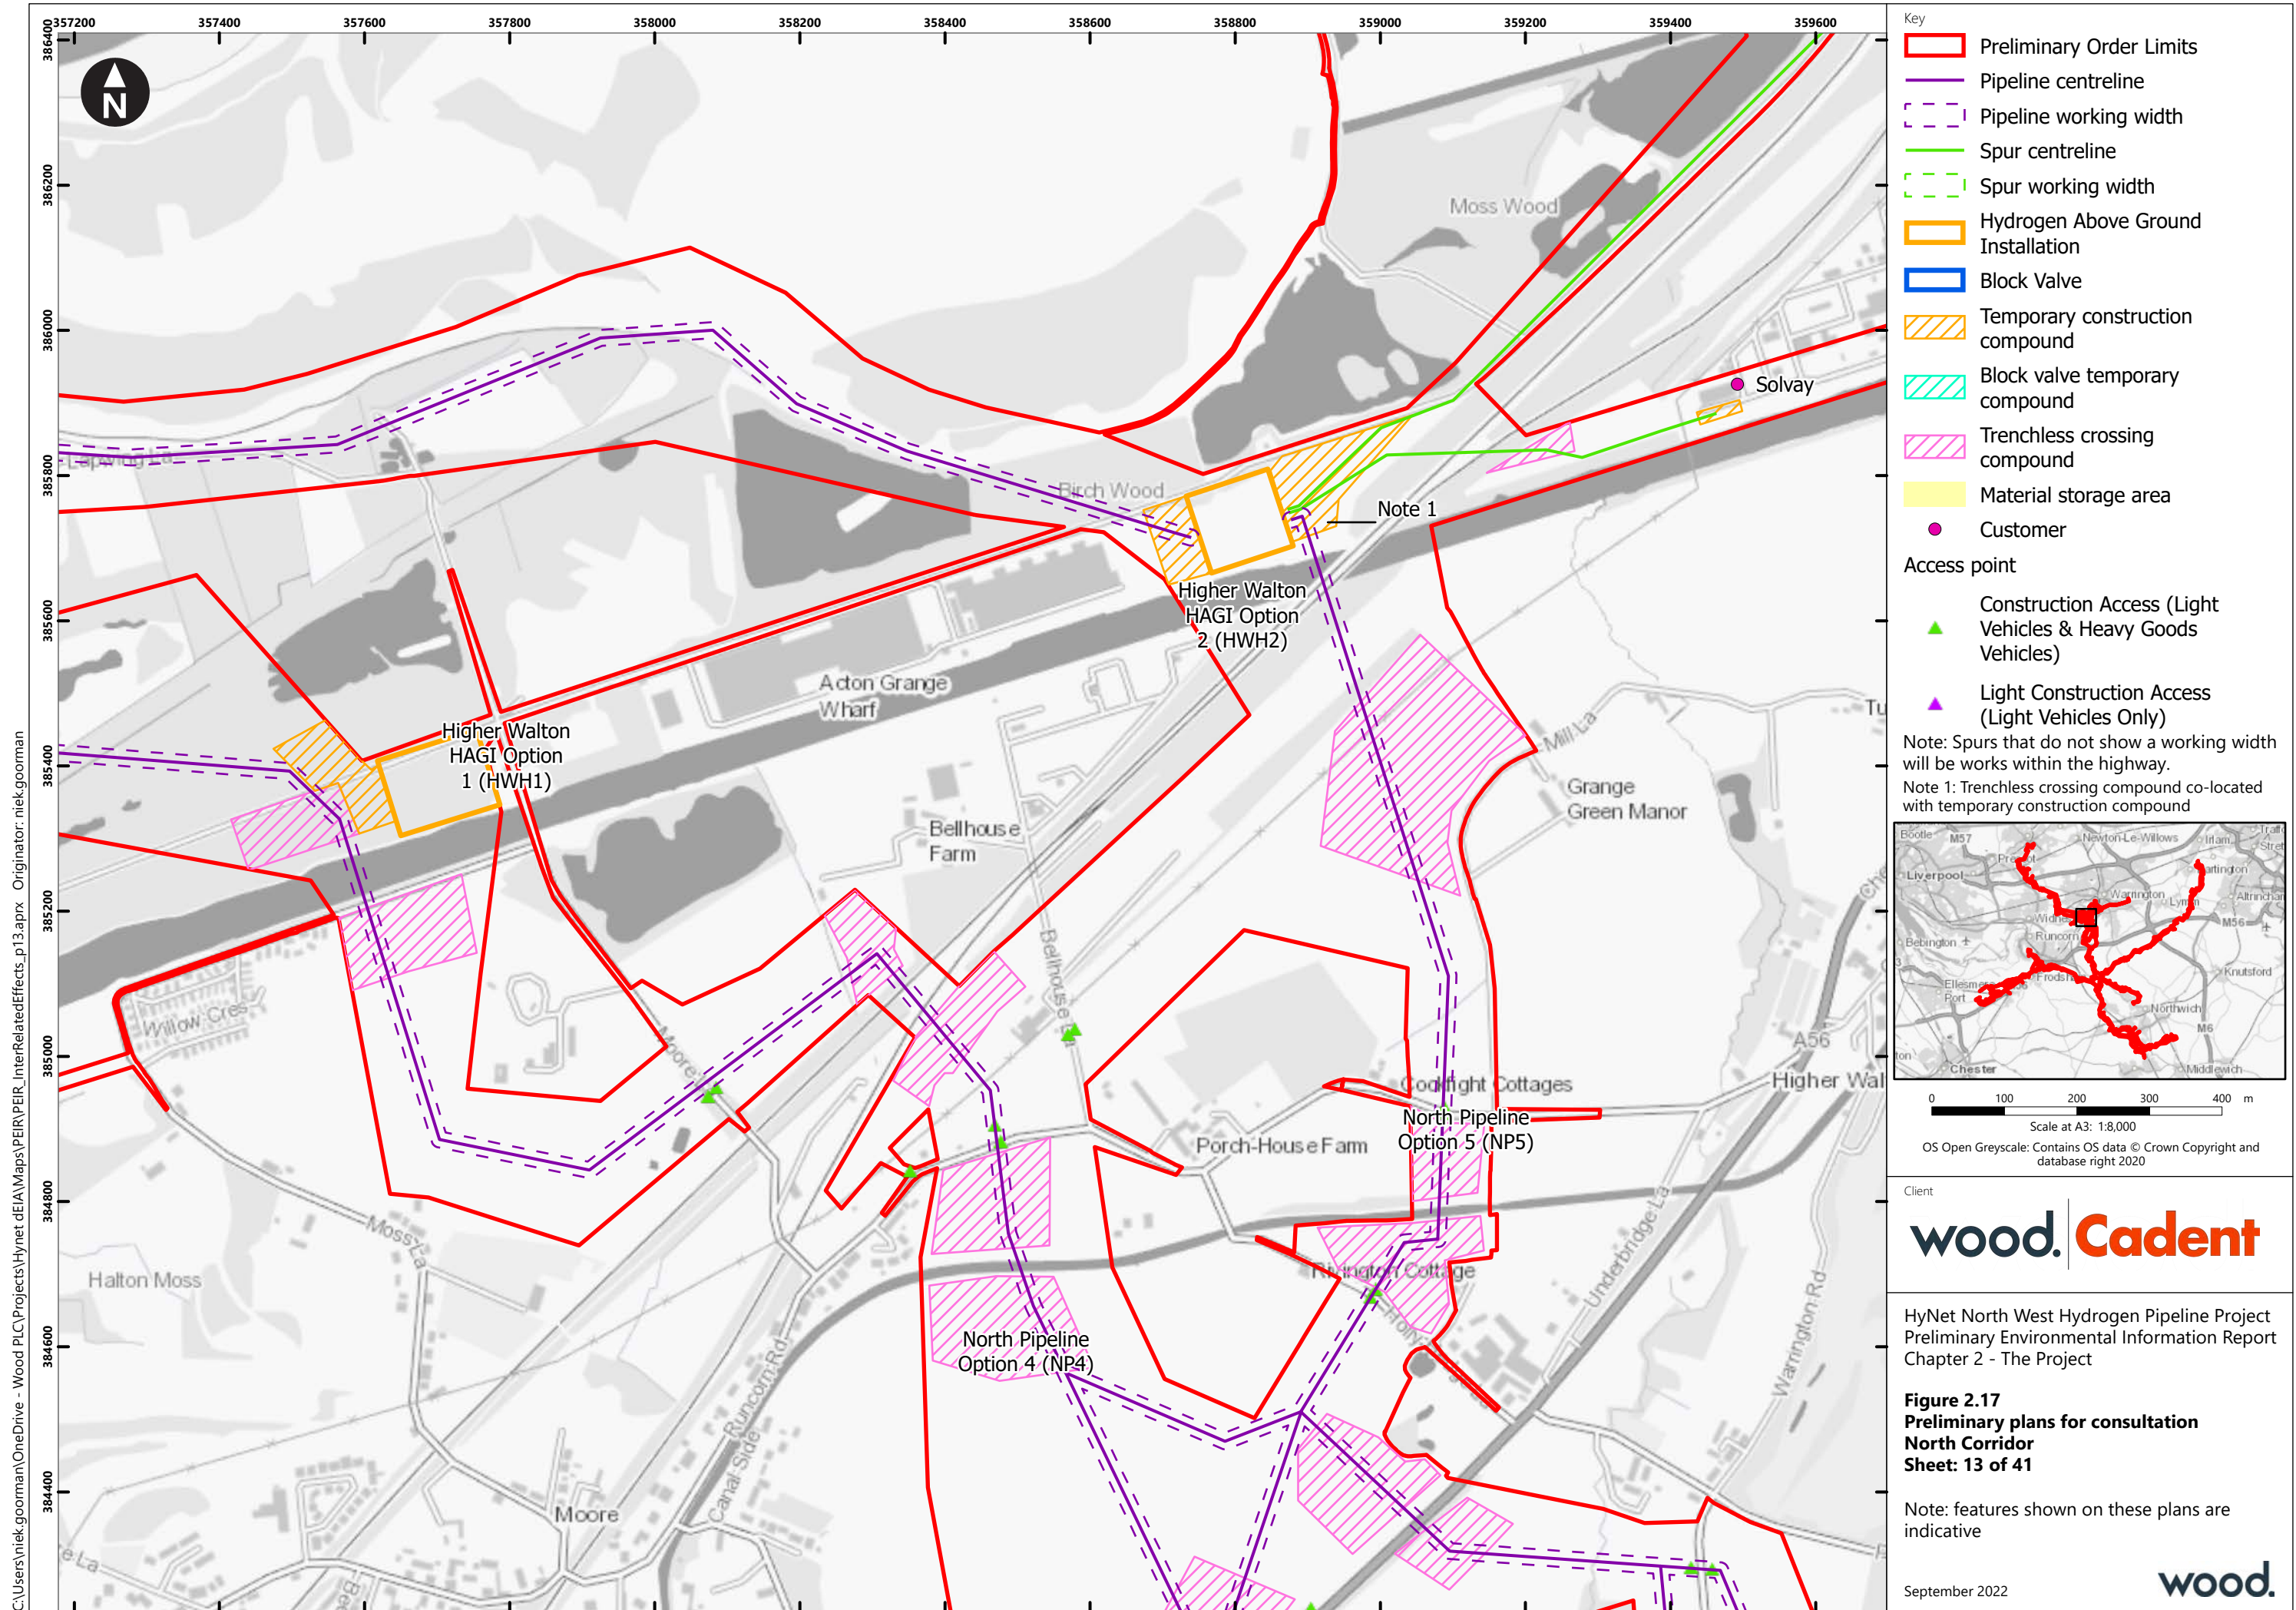


C:\Users\niek.gorman\OneDrive - Wood PLC\Projects\HyNet deIA\Maps\PEIR\PEIR_InterRelatedEffects.aprx Originator: niek.gorman

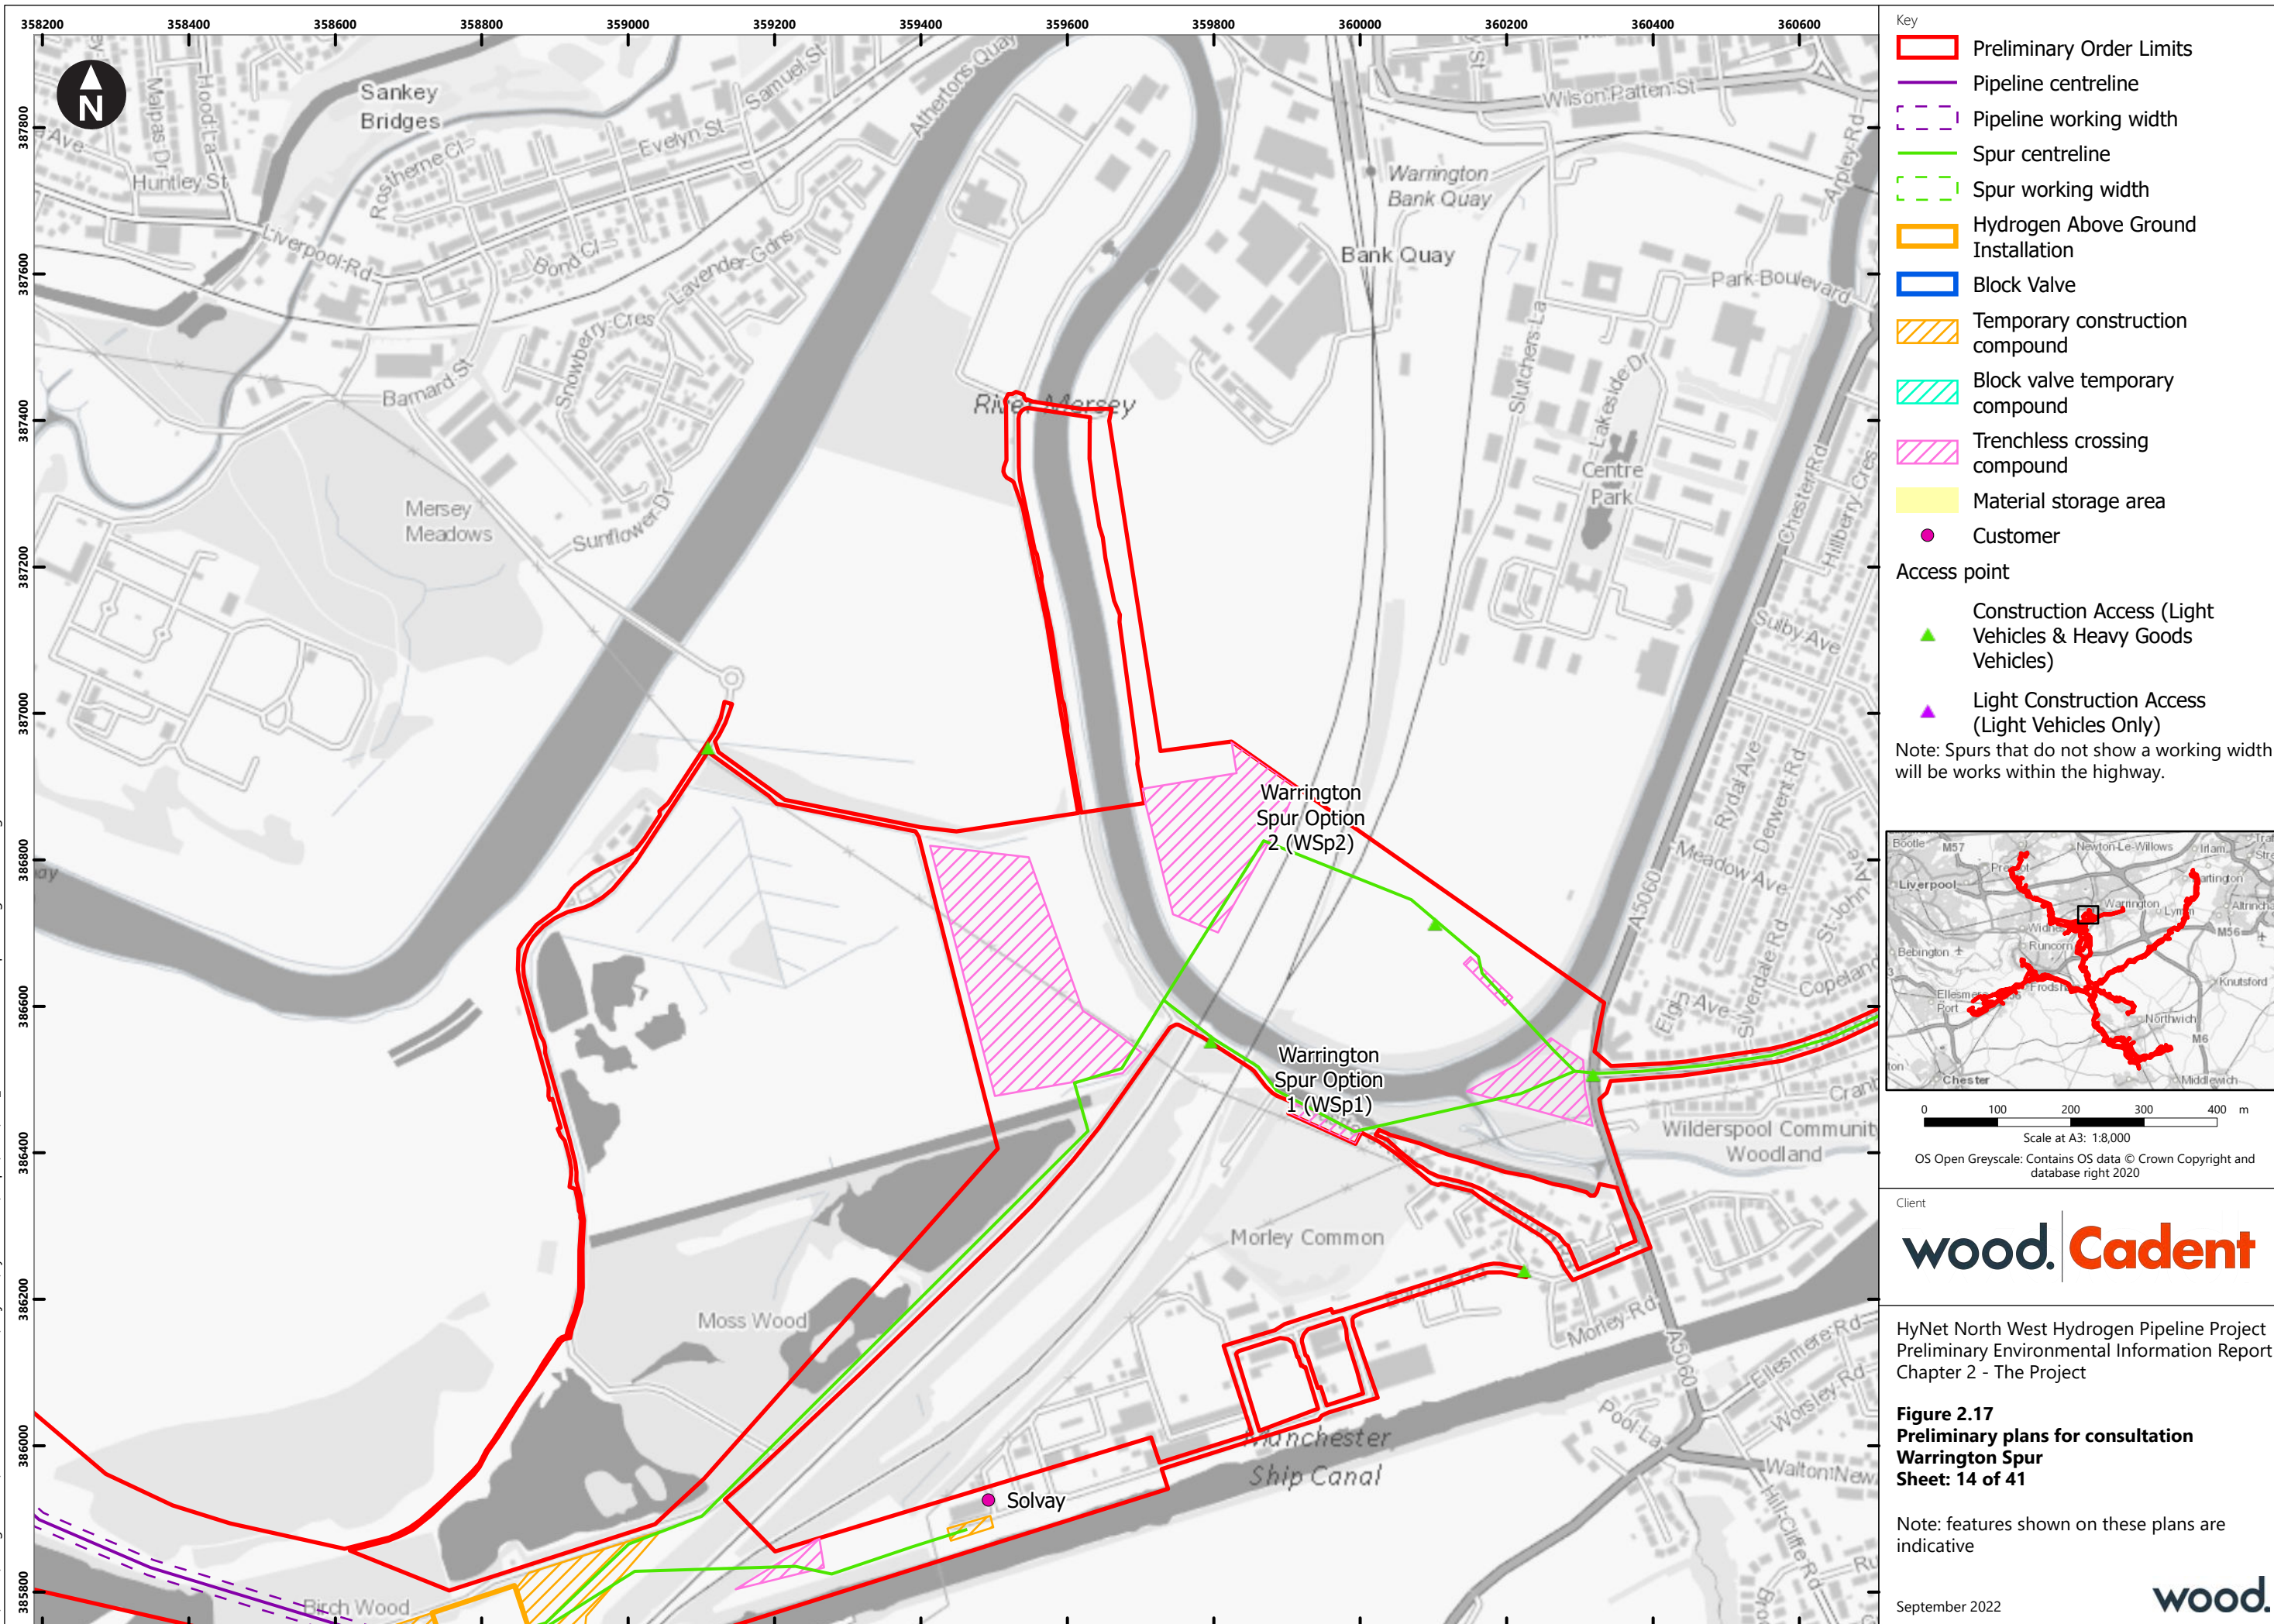

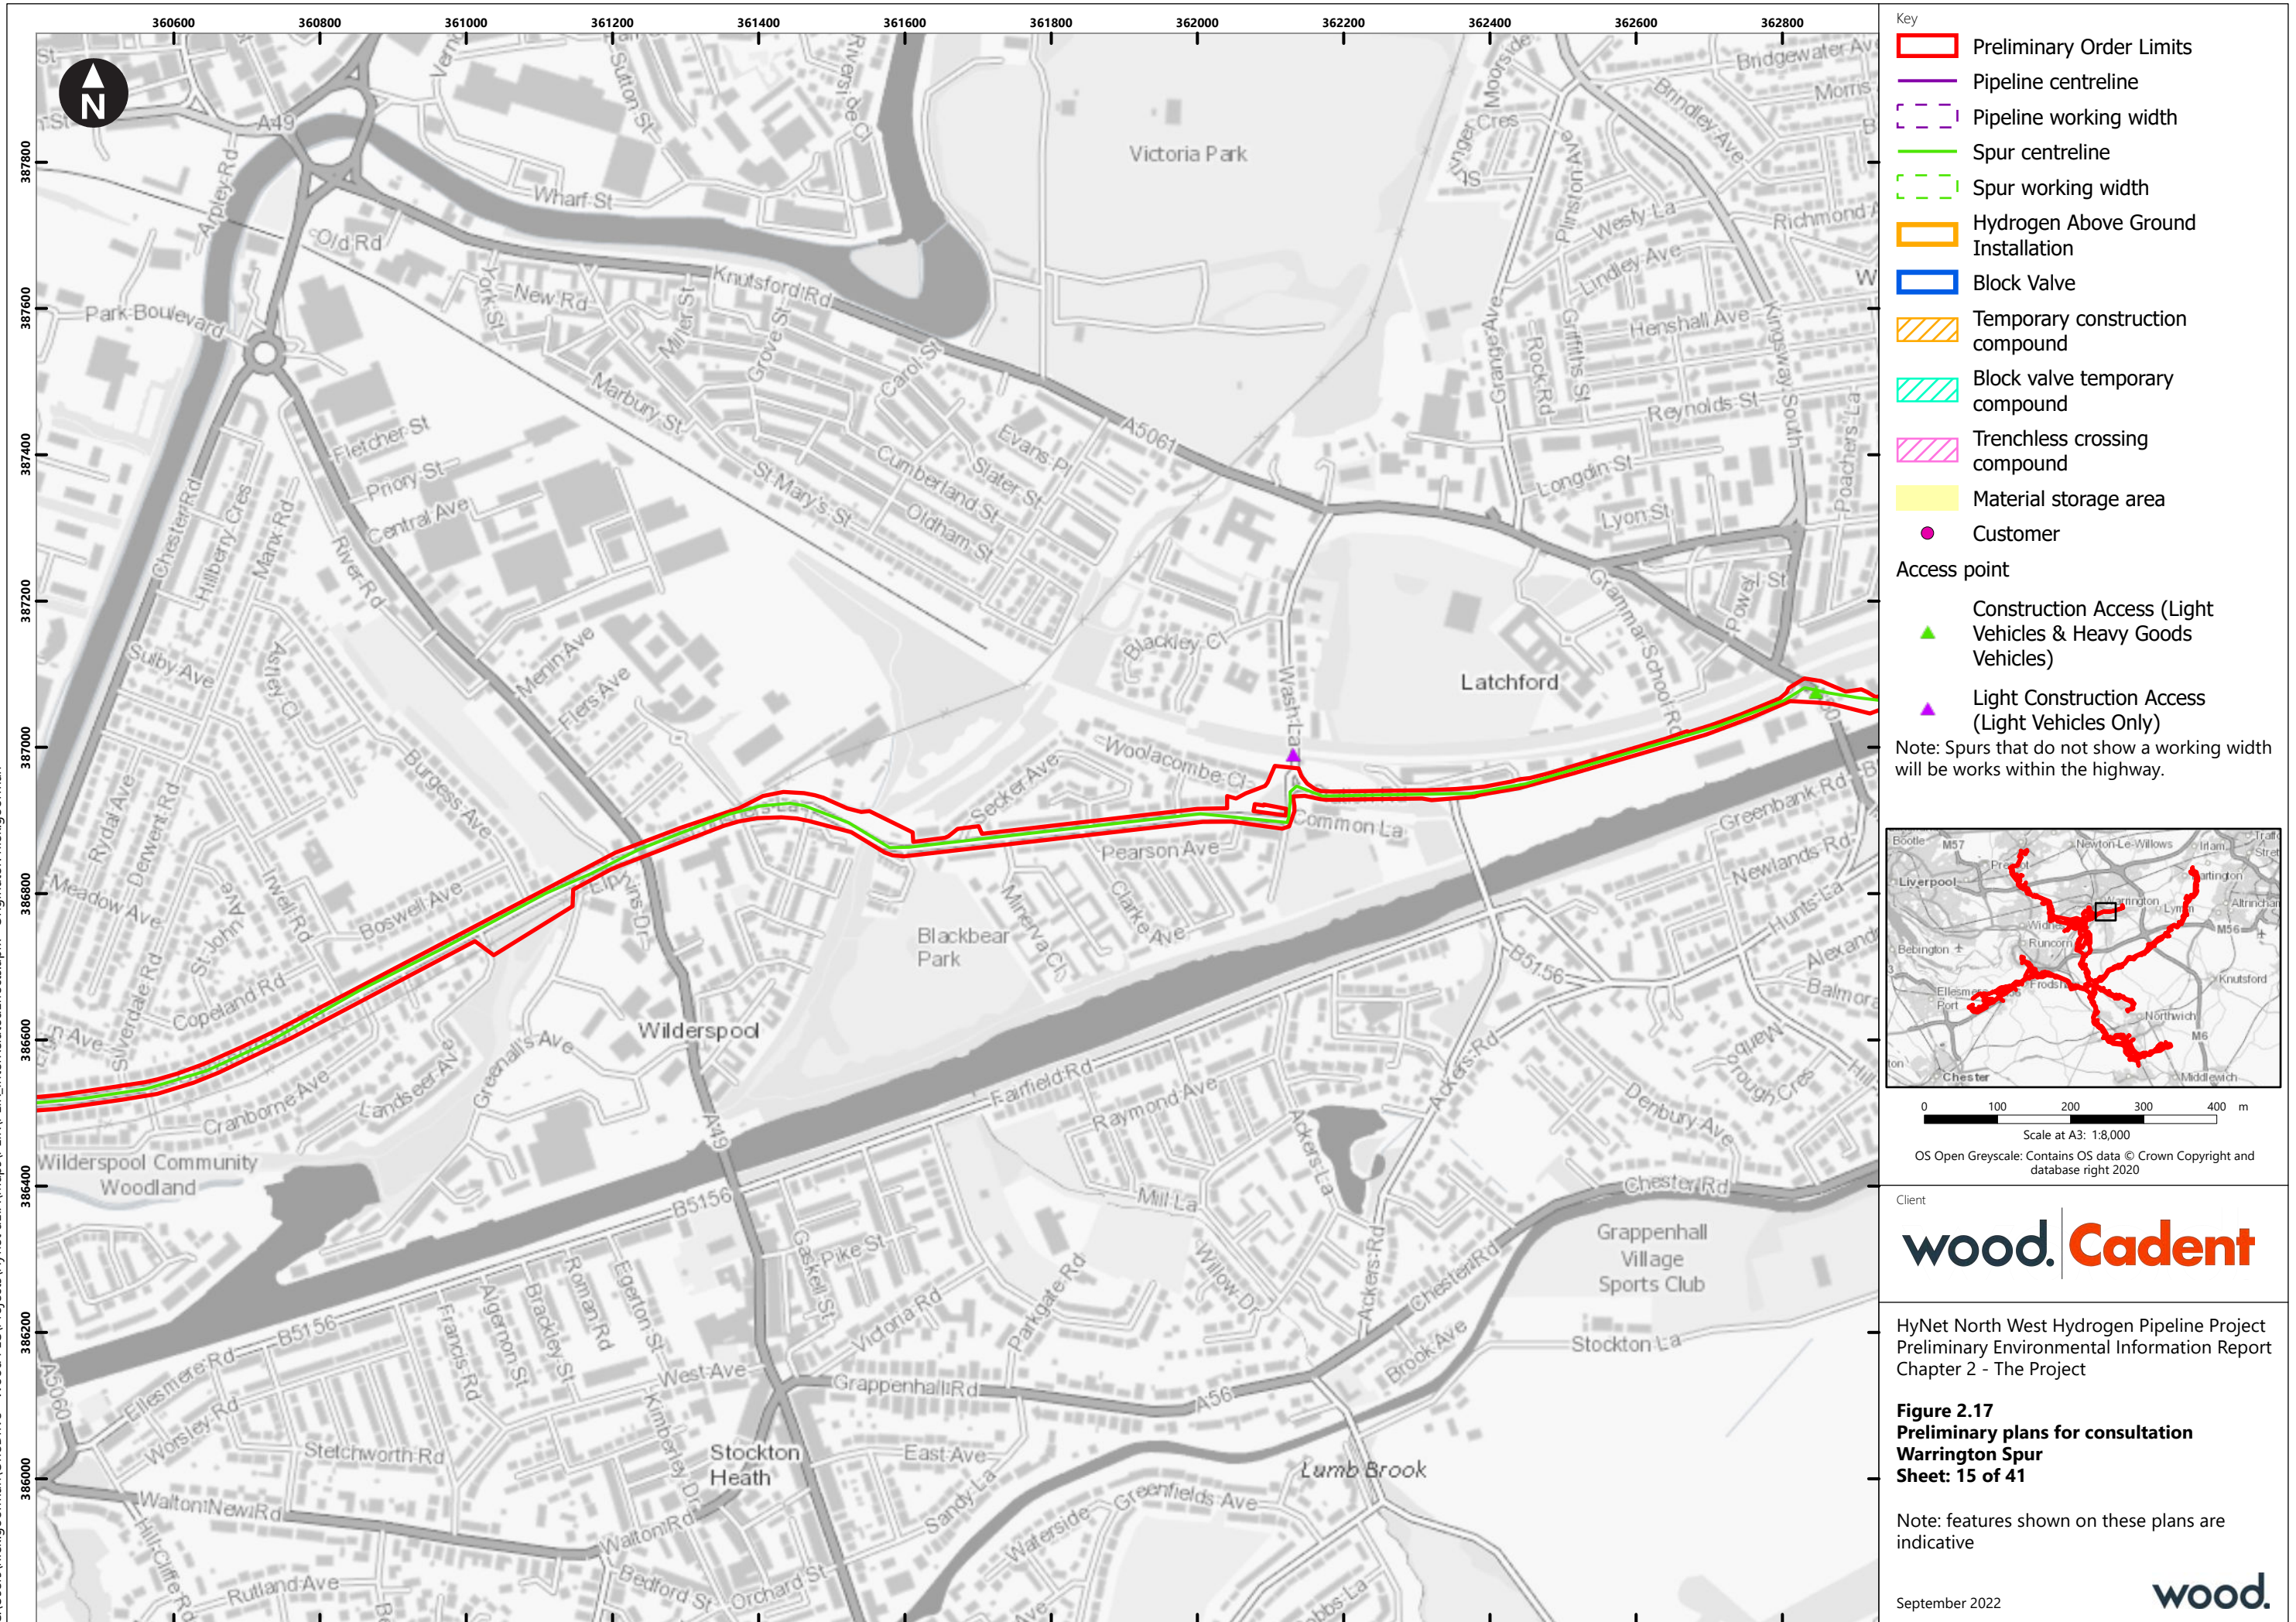

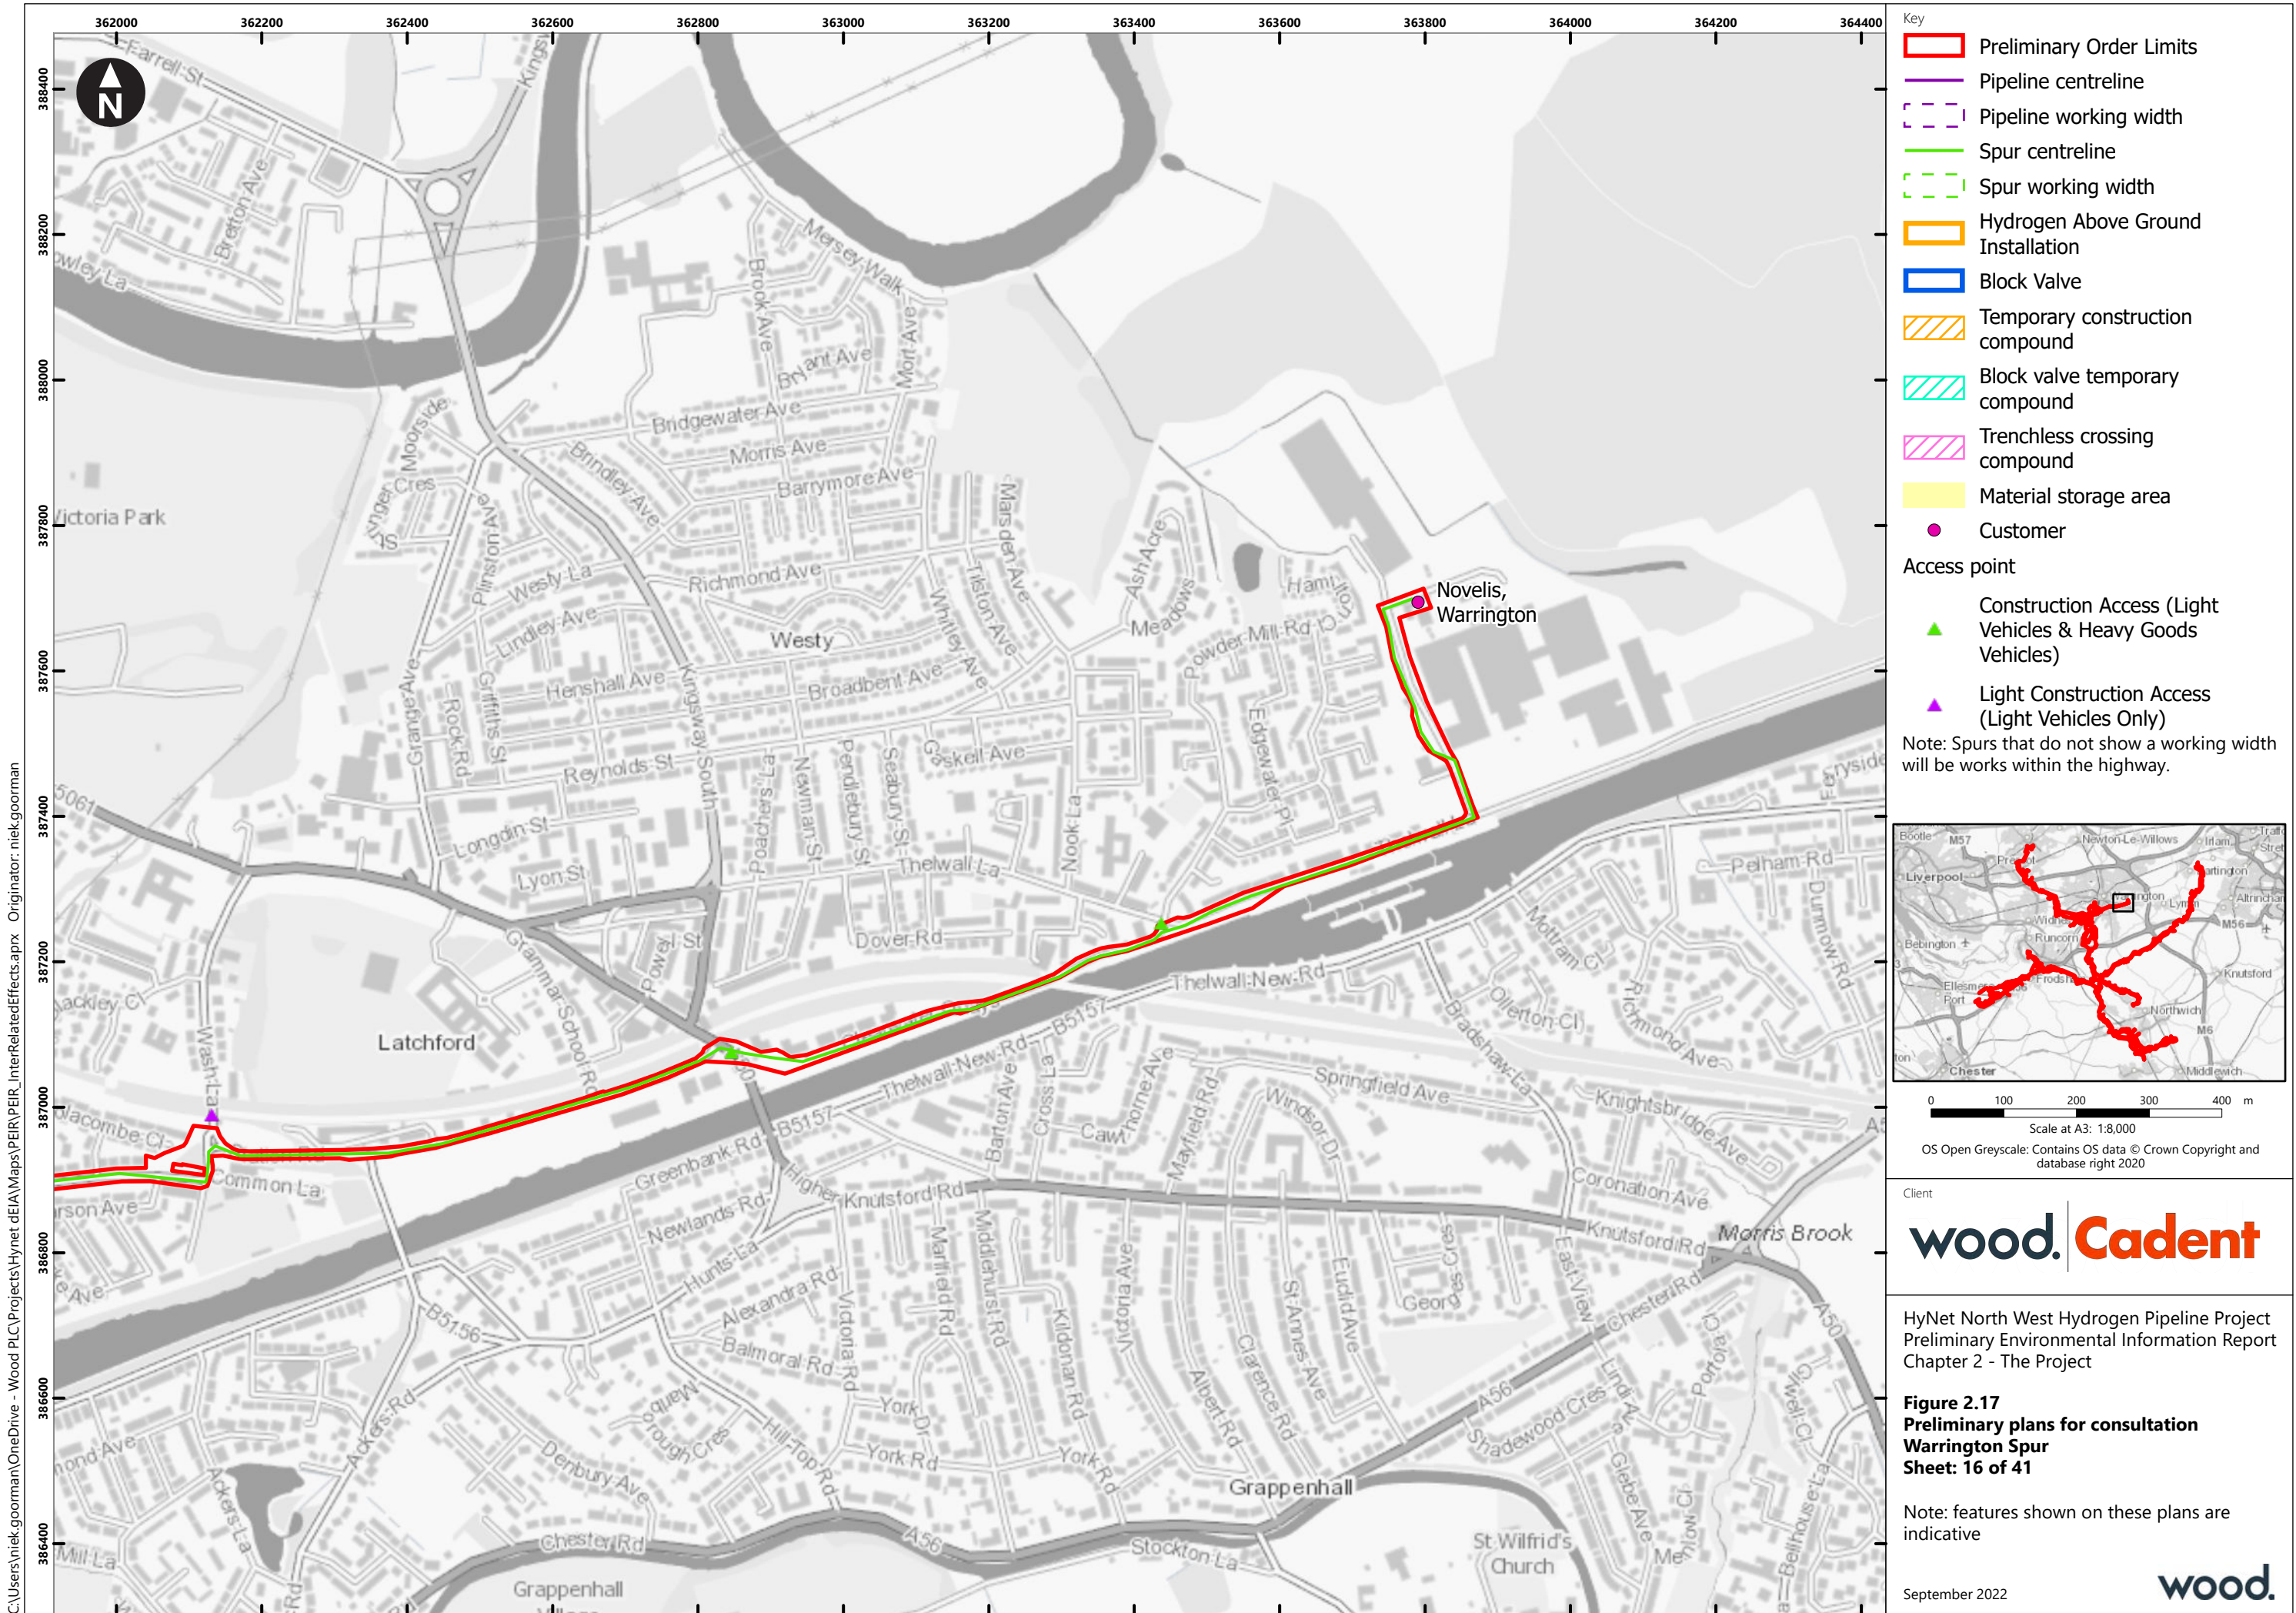

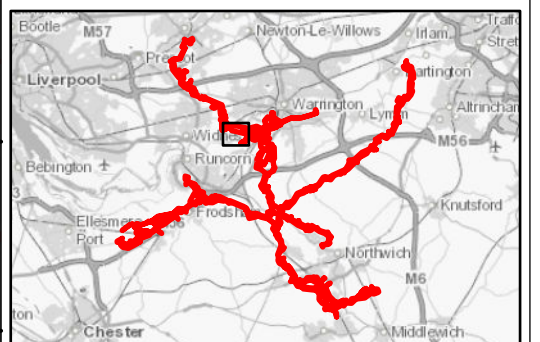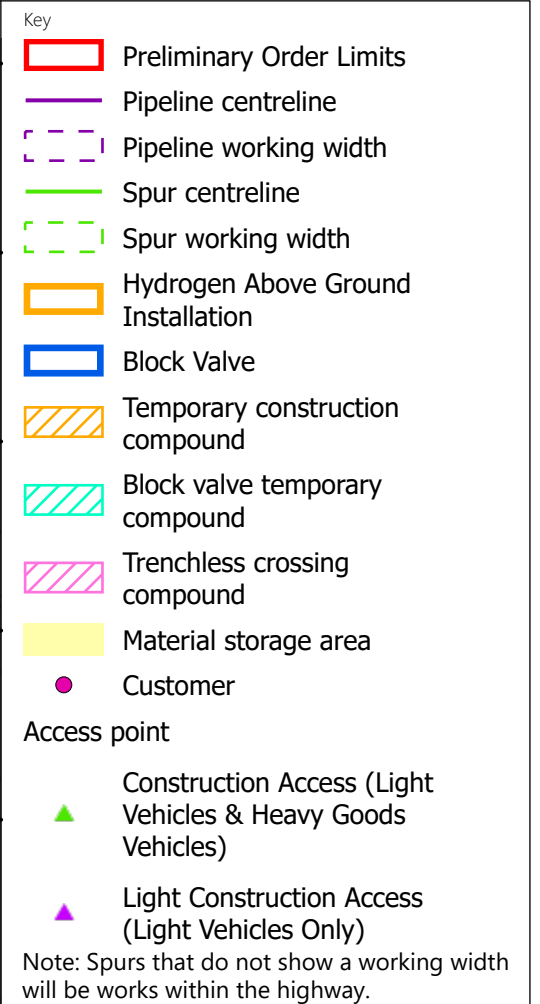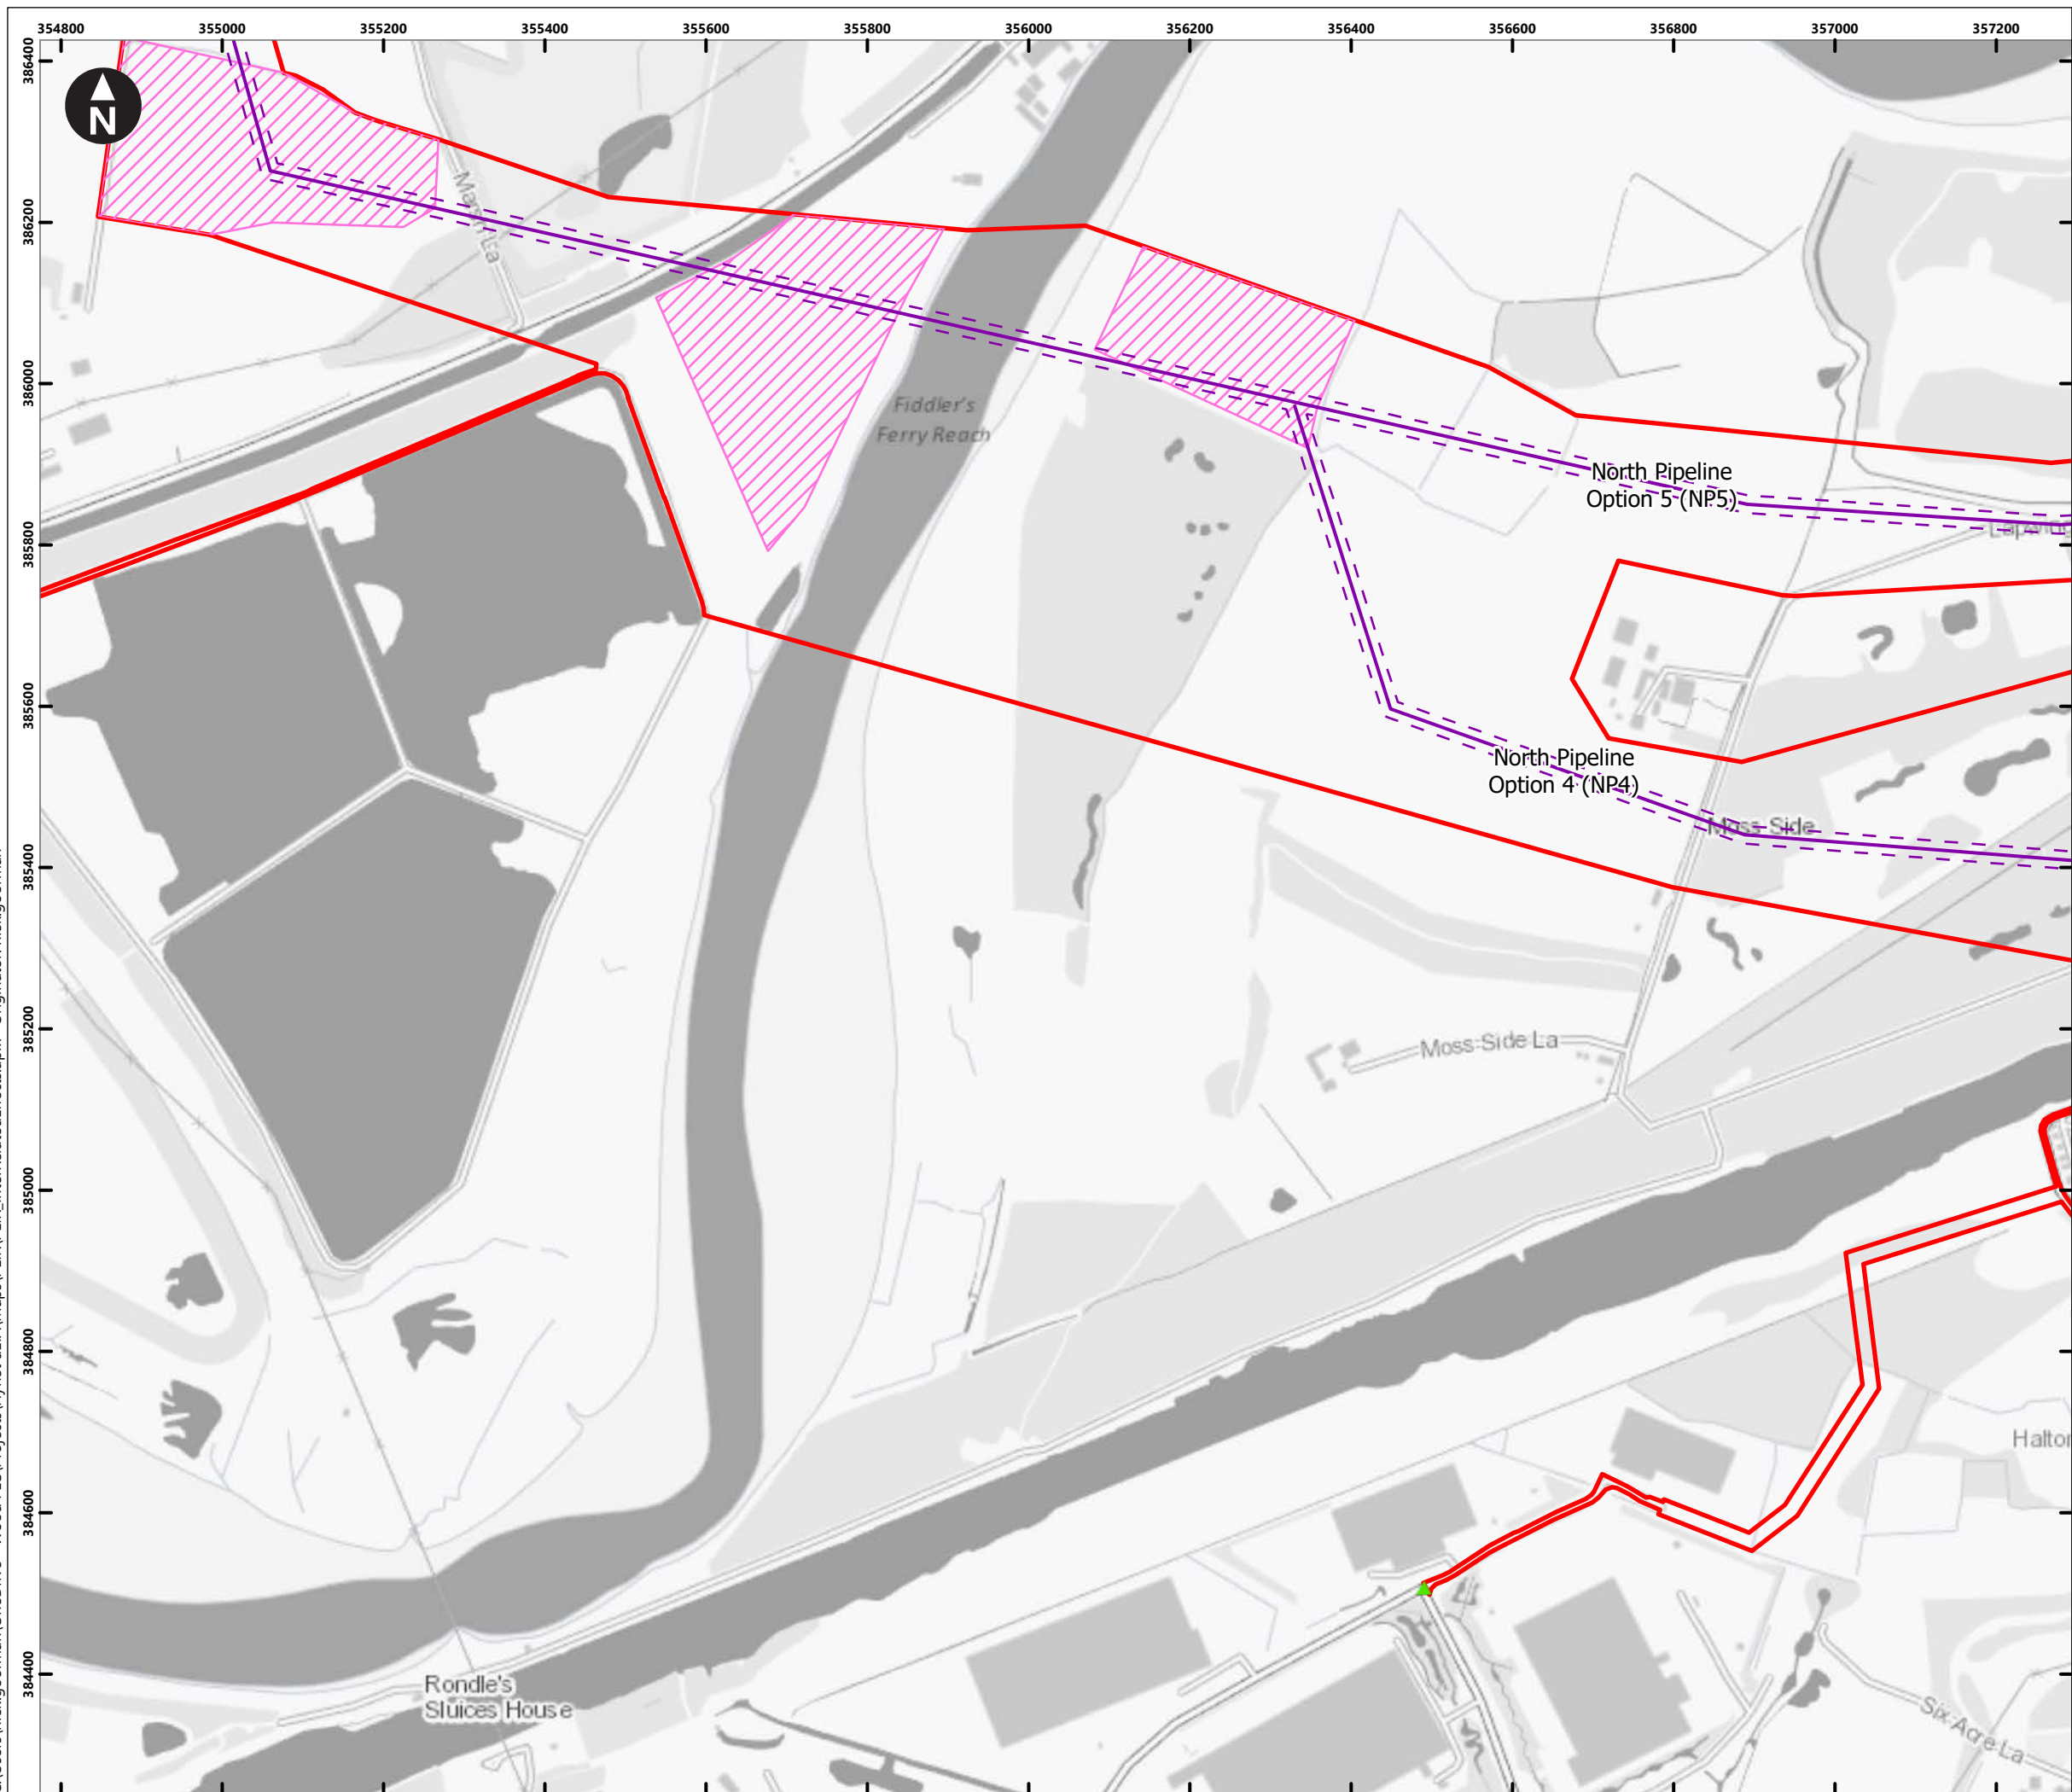

Scale at A3: 1:8,000
OS Open Greyscale: Contains OS data © Crown Copyright and database right 2020


Client
wood. Cadent


HyNet North West Hydrogen Pipeline Project
Preliminary Environmental Information Report
Chapter 2 - The Project

Figure 2.17
Preliminary plans for consultation
North Corridor
Sheet: 17 of 41


Note: features shown on these plans are indicative


C:\Users\niek.gorman\OneDrive - Wood PLC\Projects\HyNet deIA\Maps\PEIR\InterRelatedEffects_p18.aprx Originator: niek.gorman

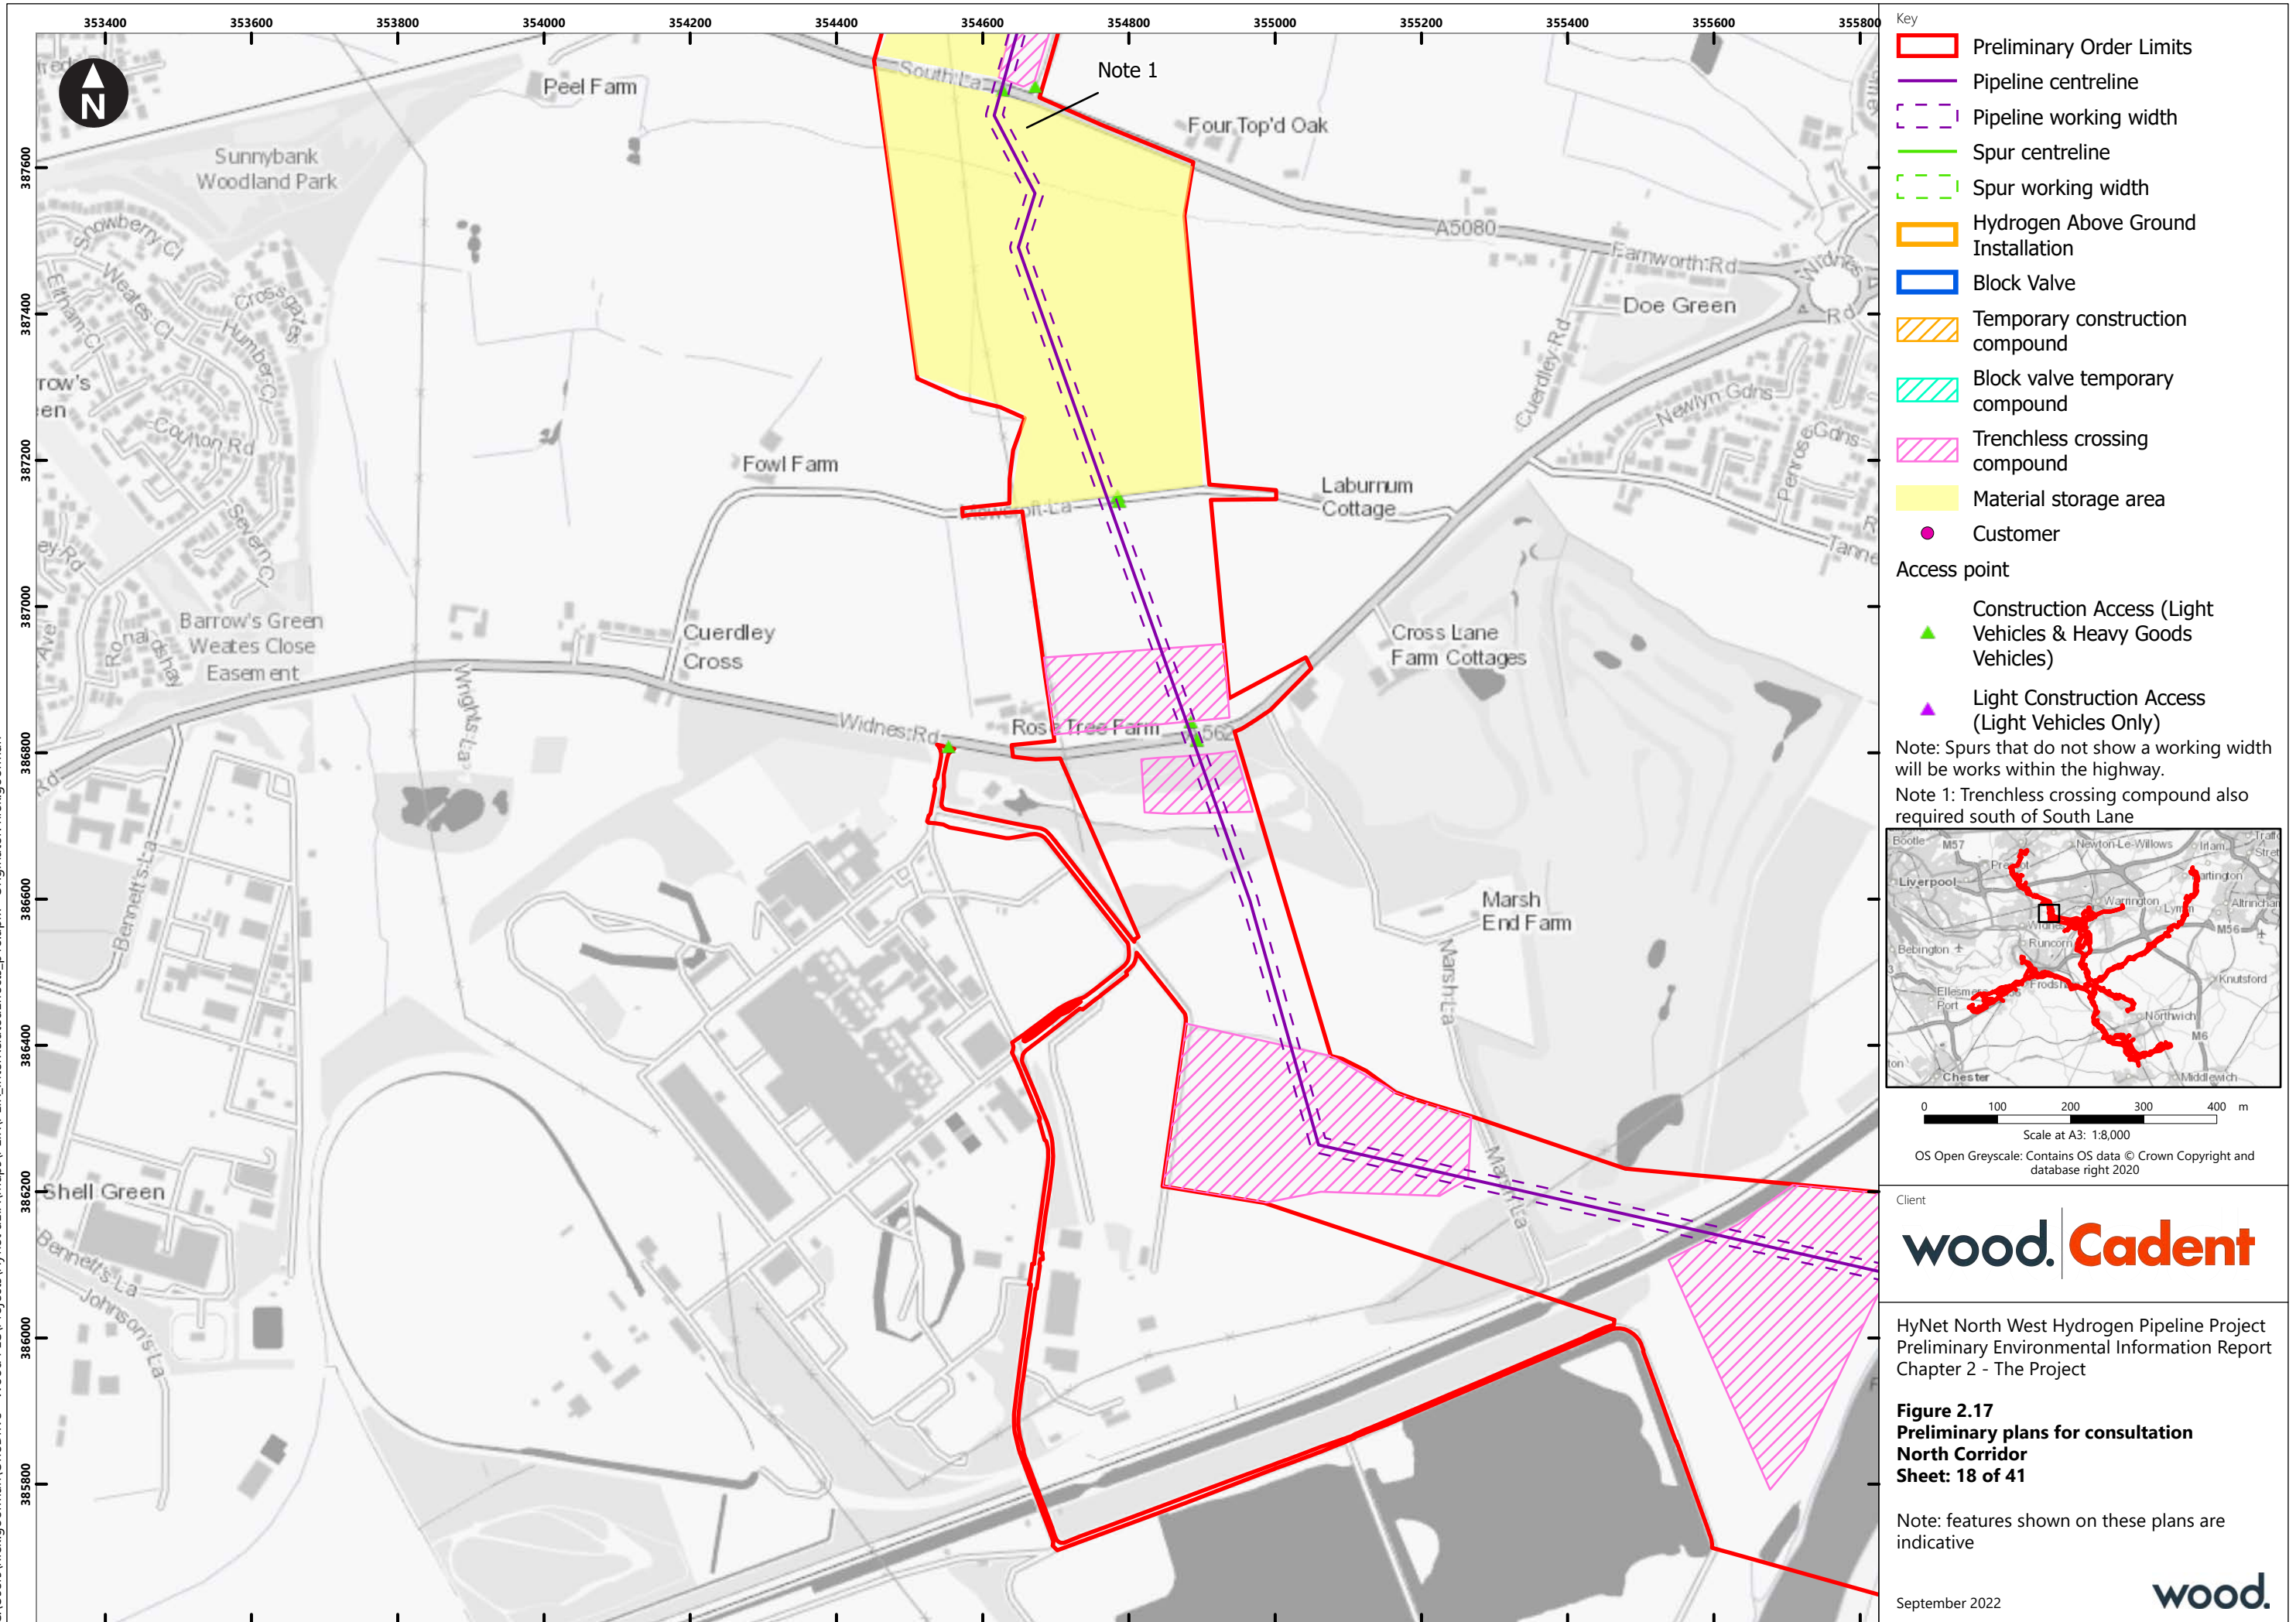


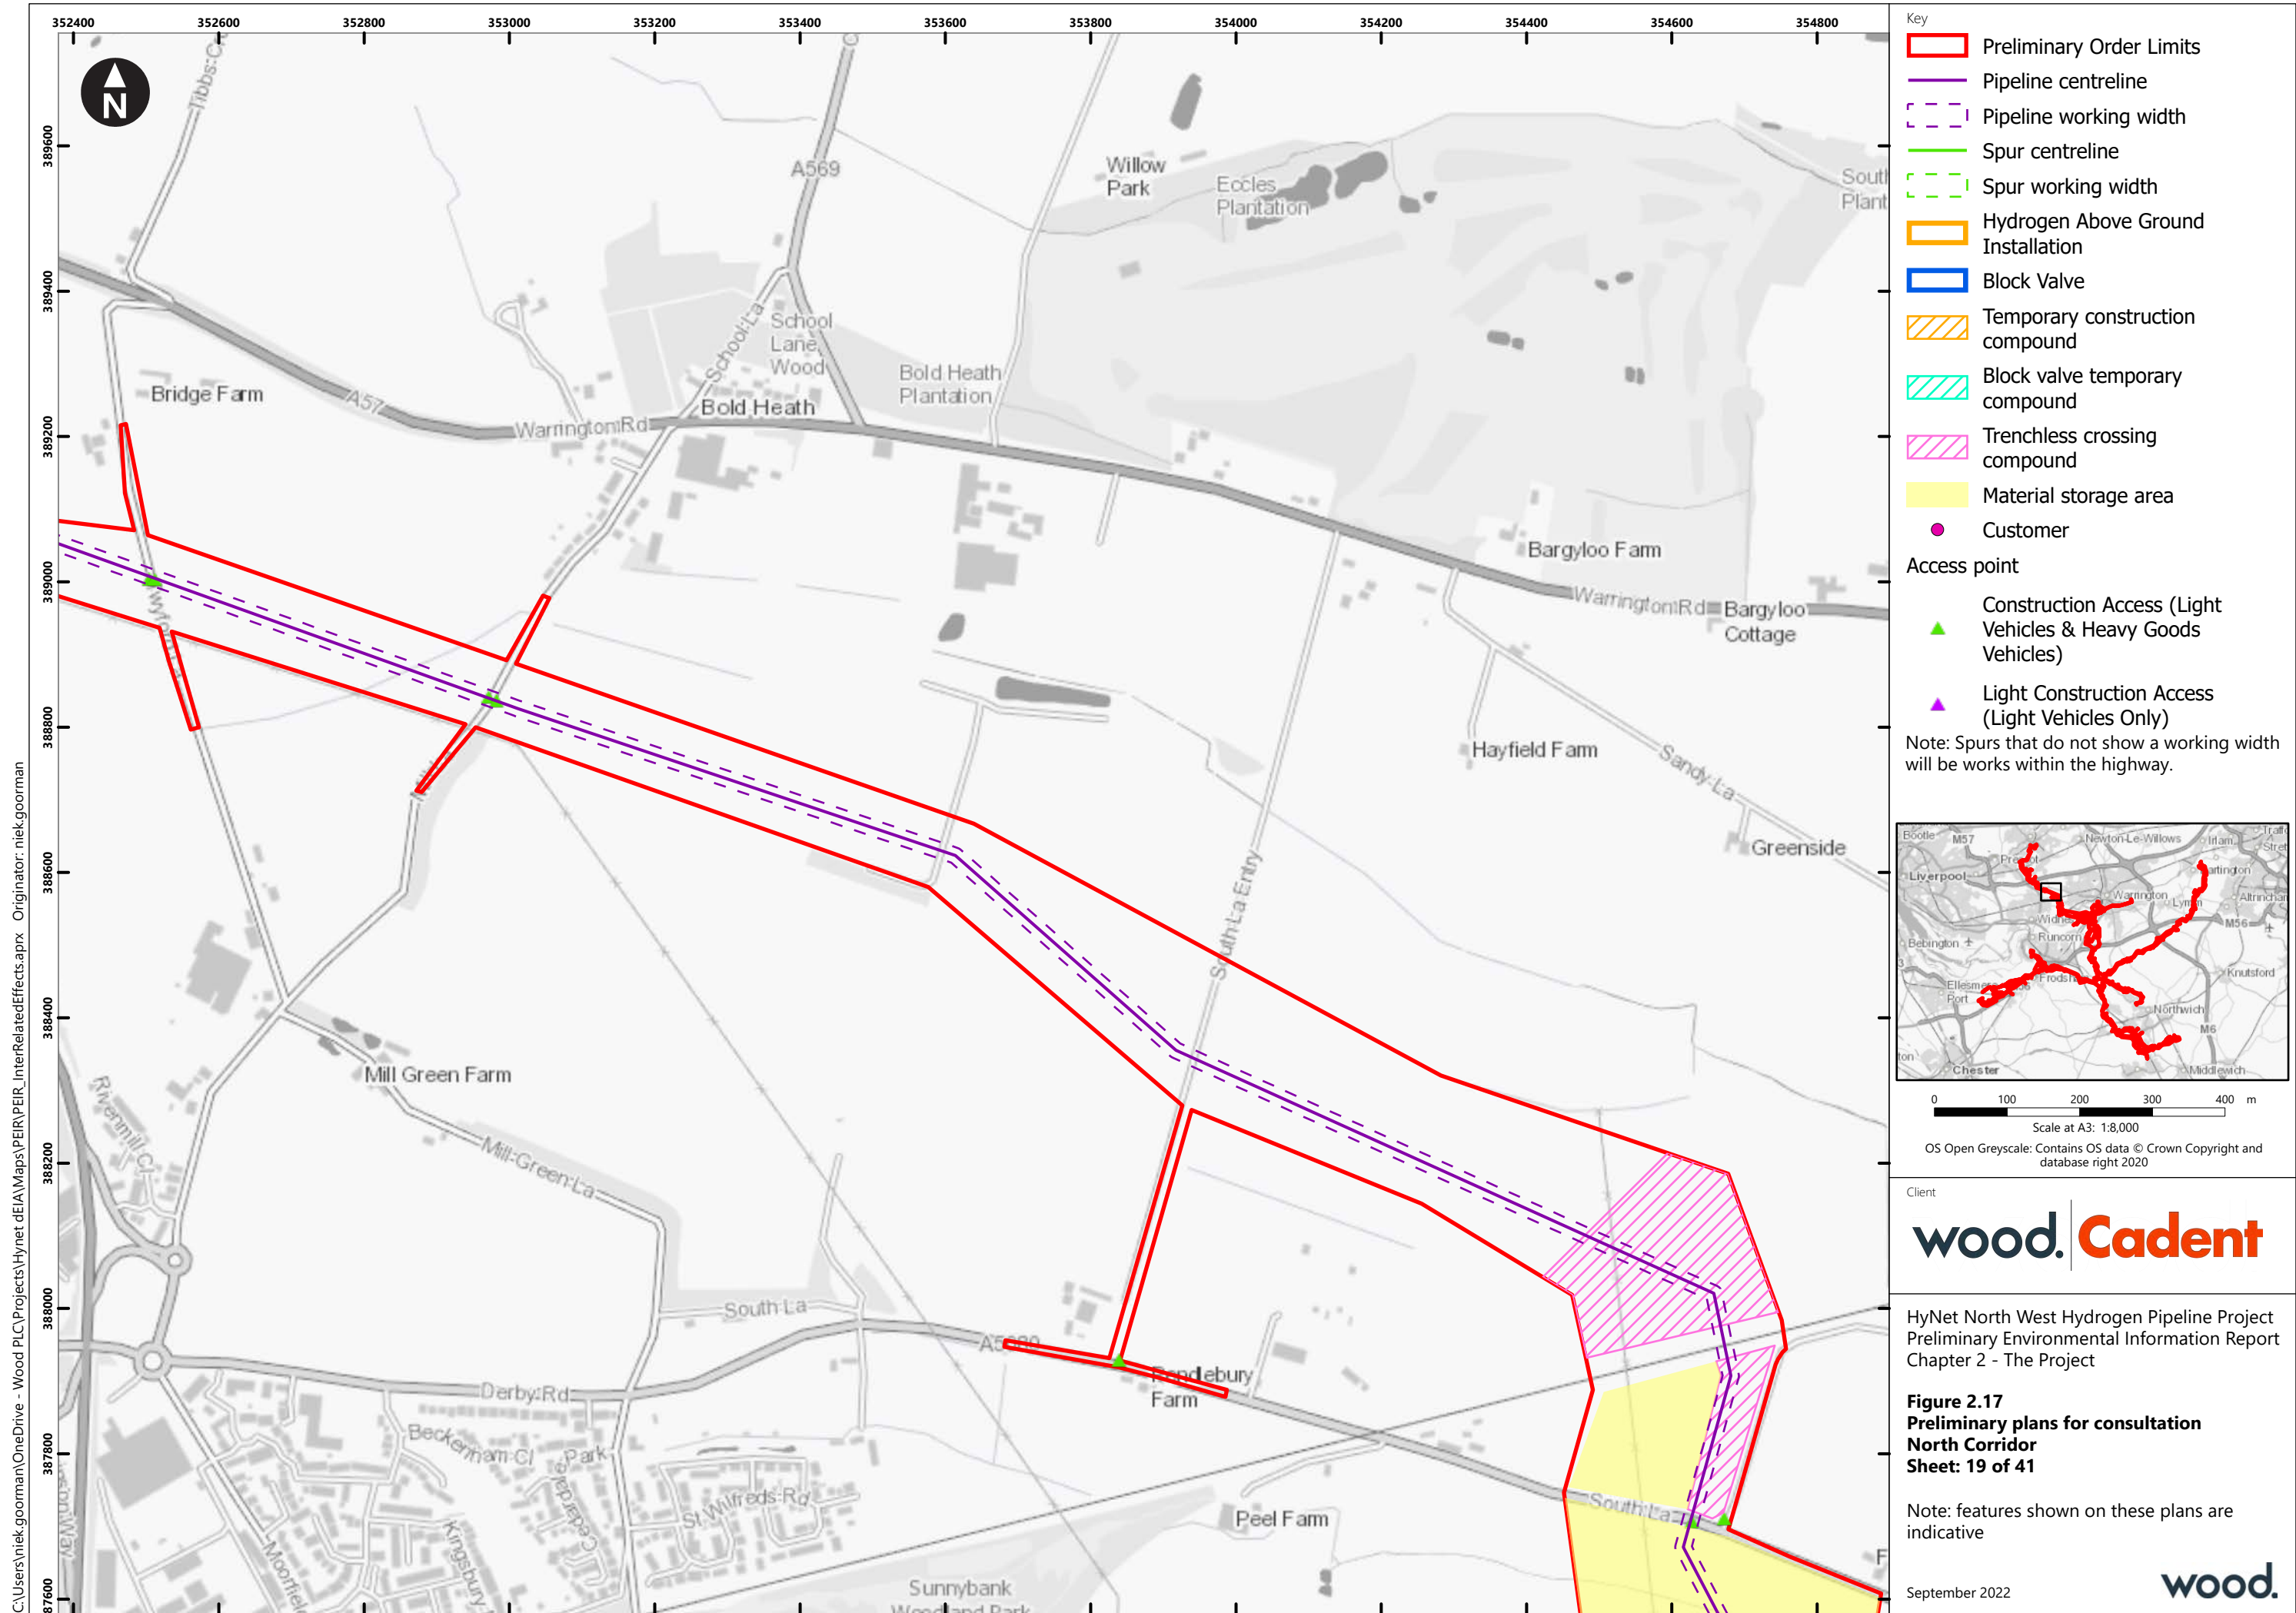


C:\Users\niek.gorman\OneDrive - Wood PLC\Projects\HyNet deIA\Maps\PEIR\PEIR_InterRelatedEffects_p20.aprx Originator: niek.gorman

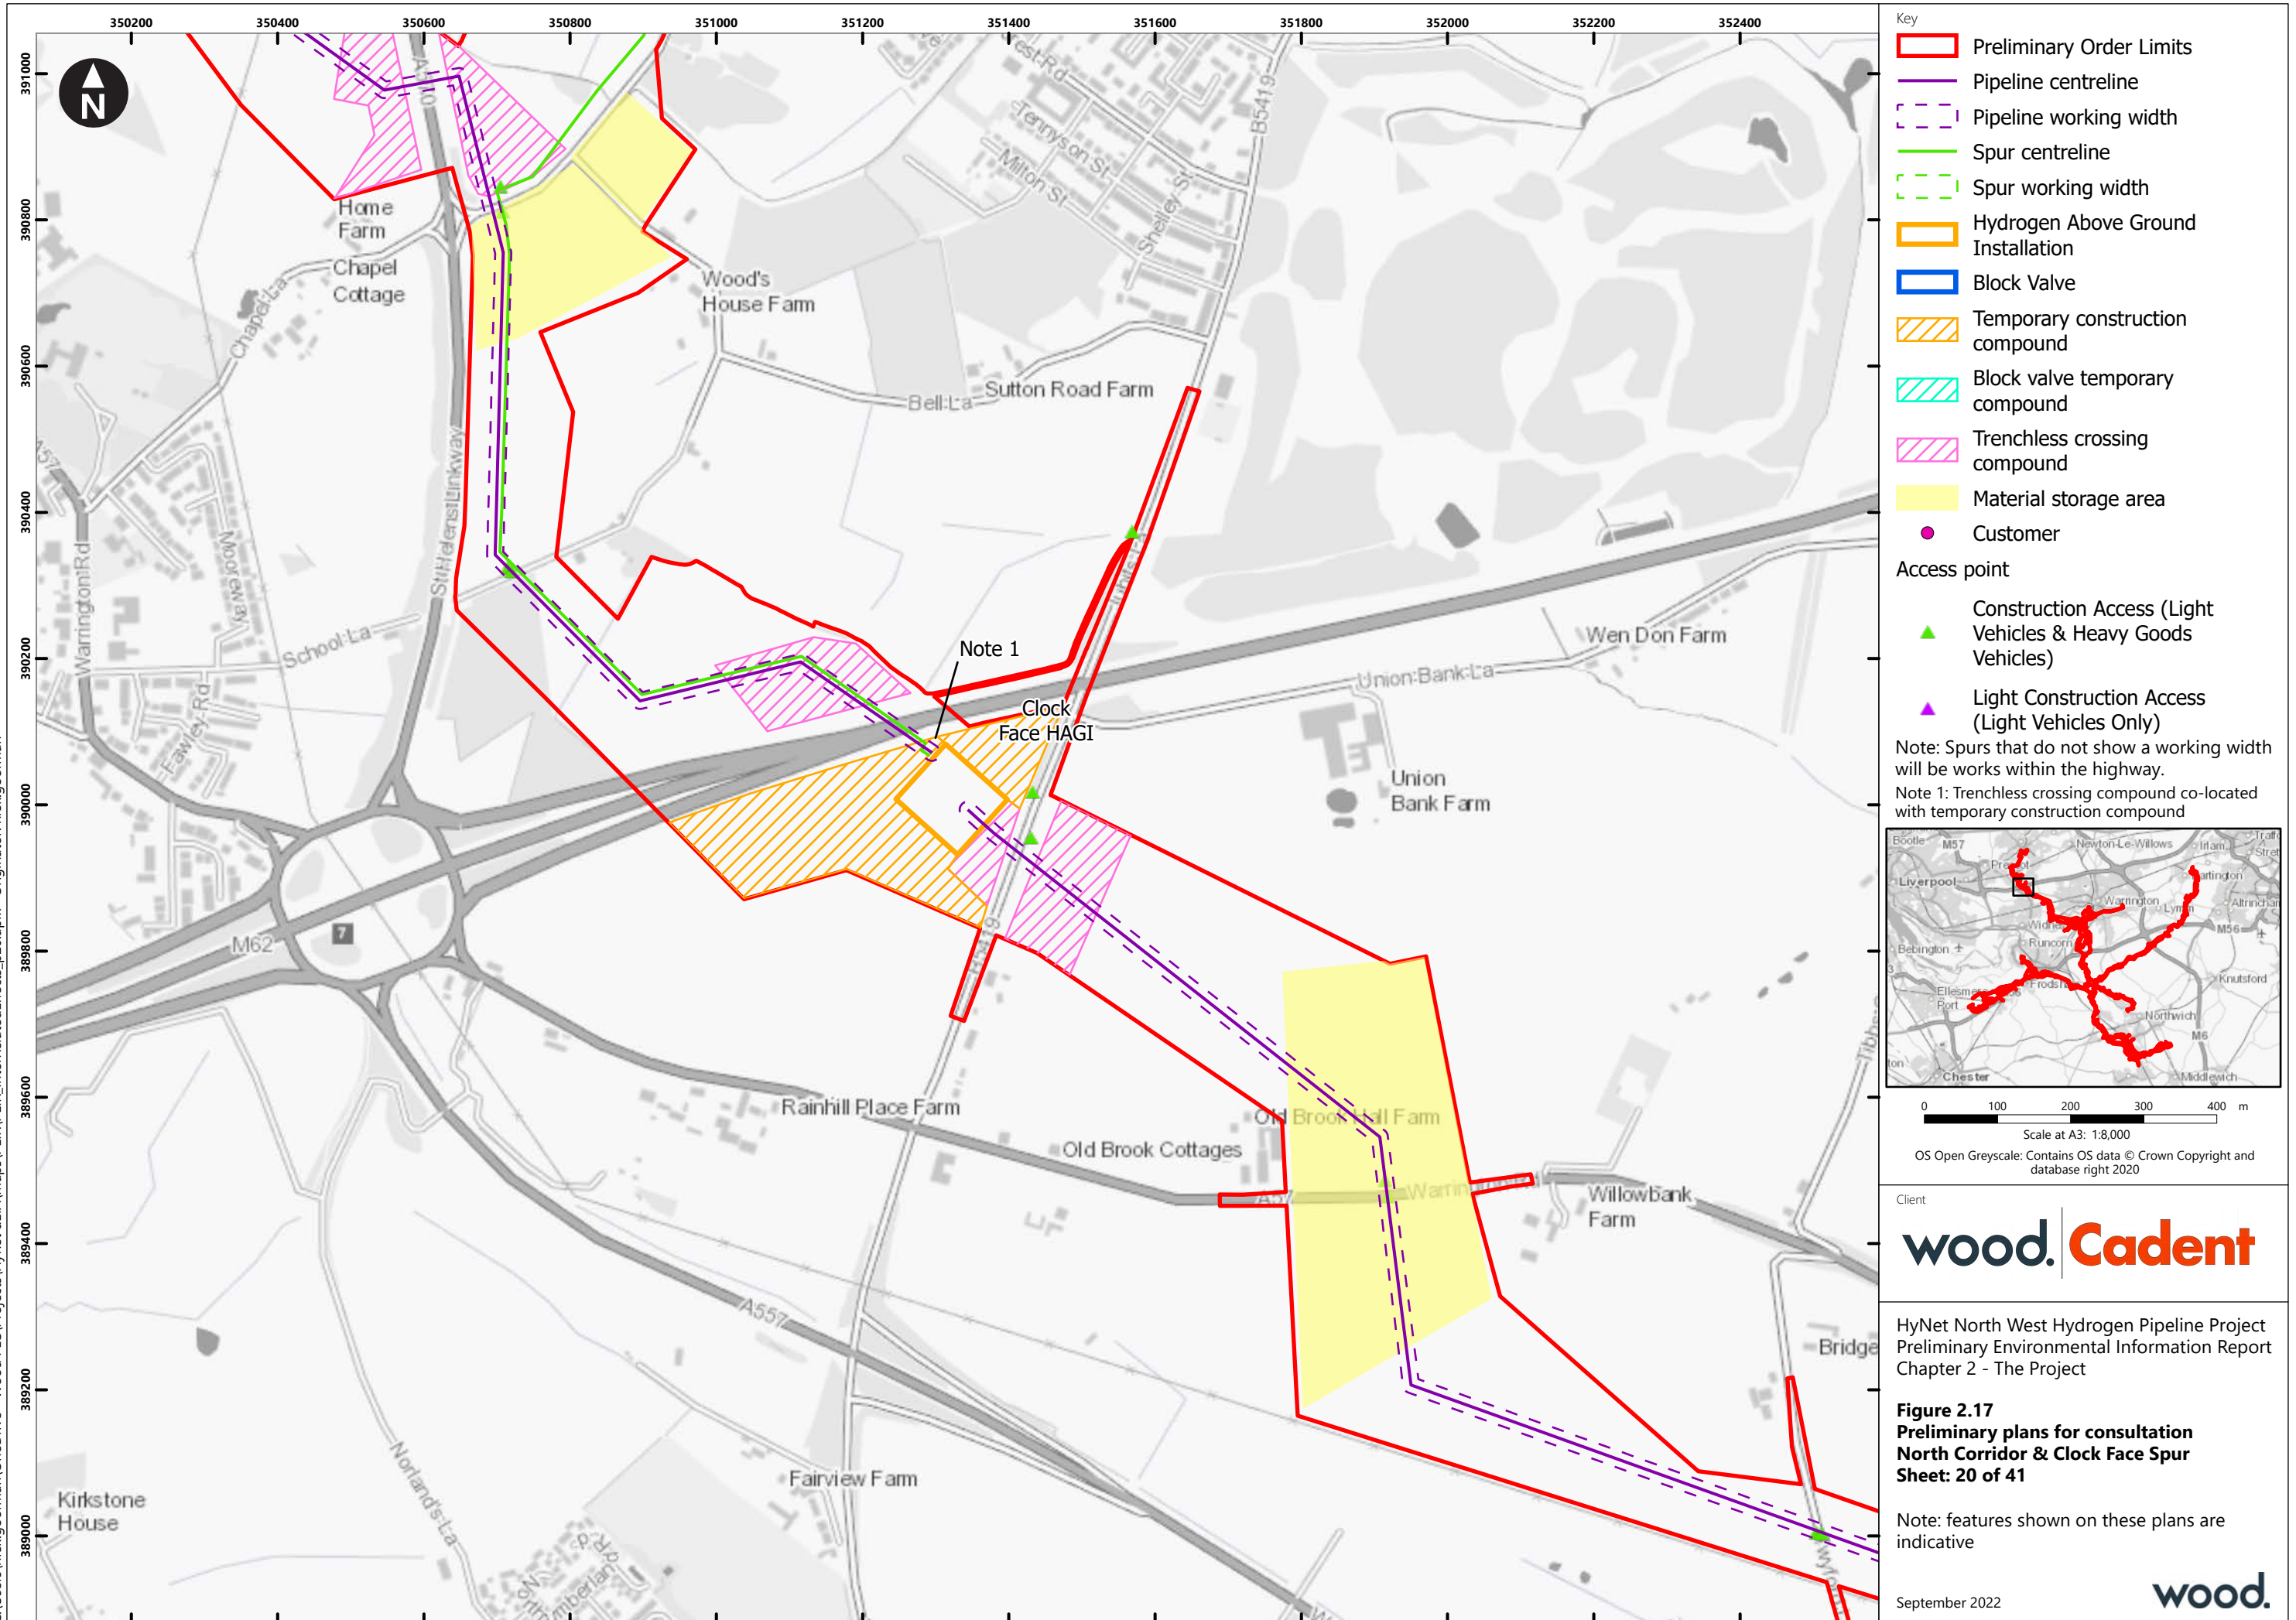


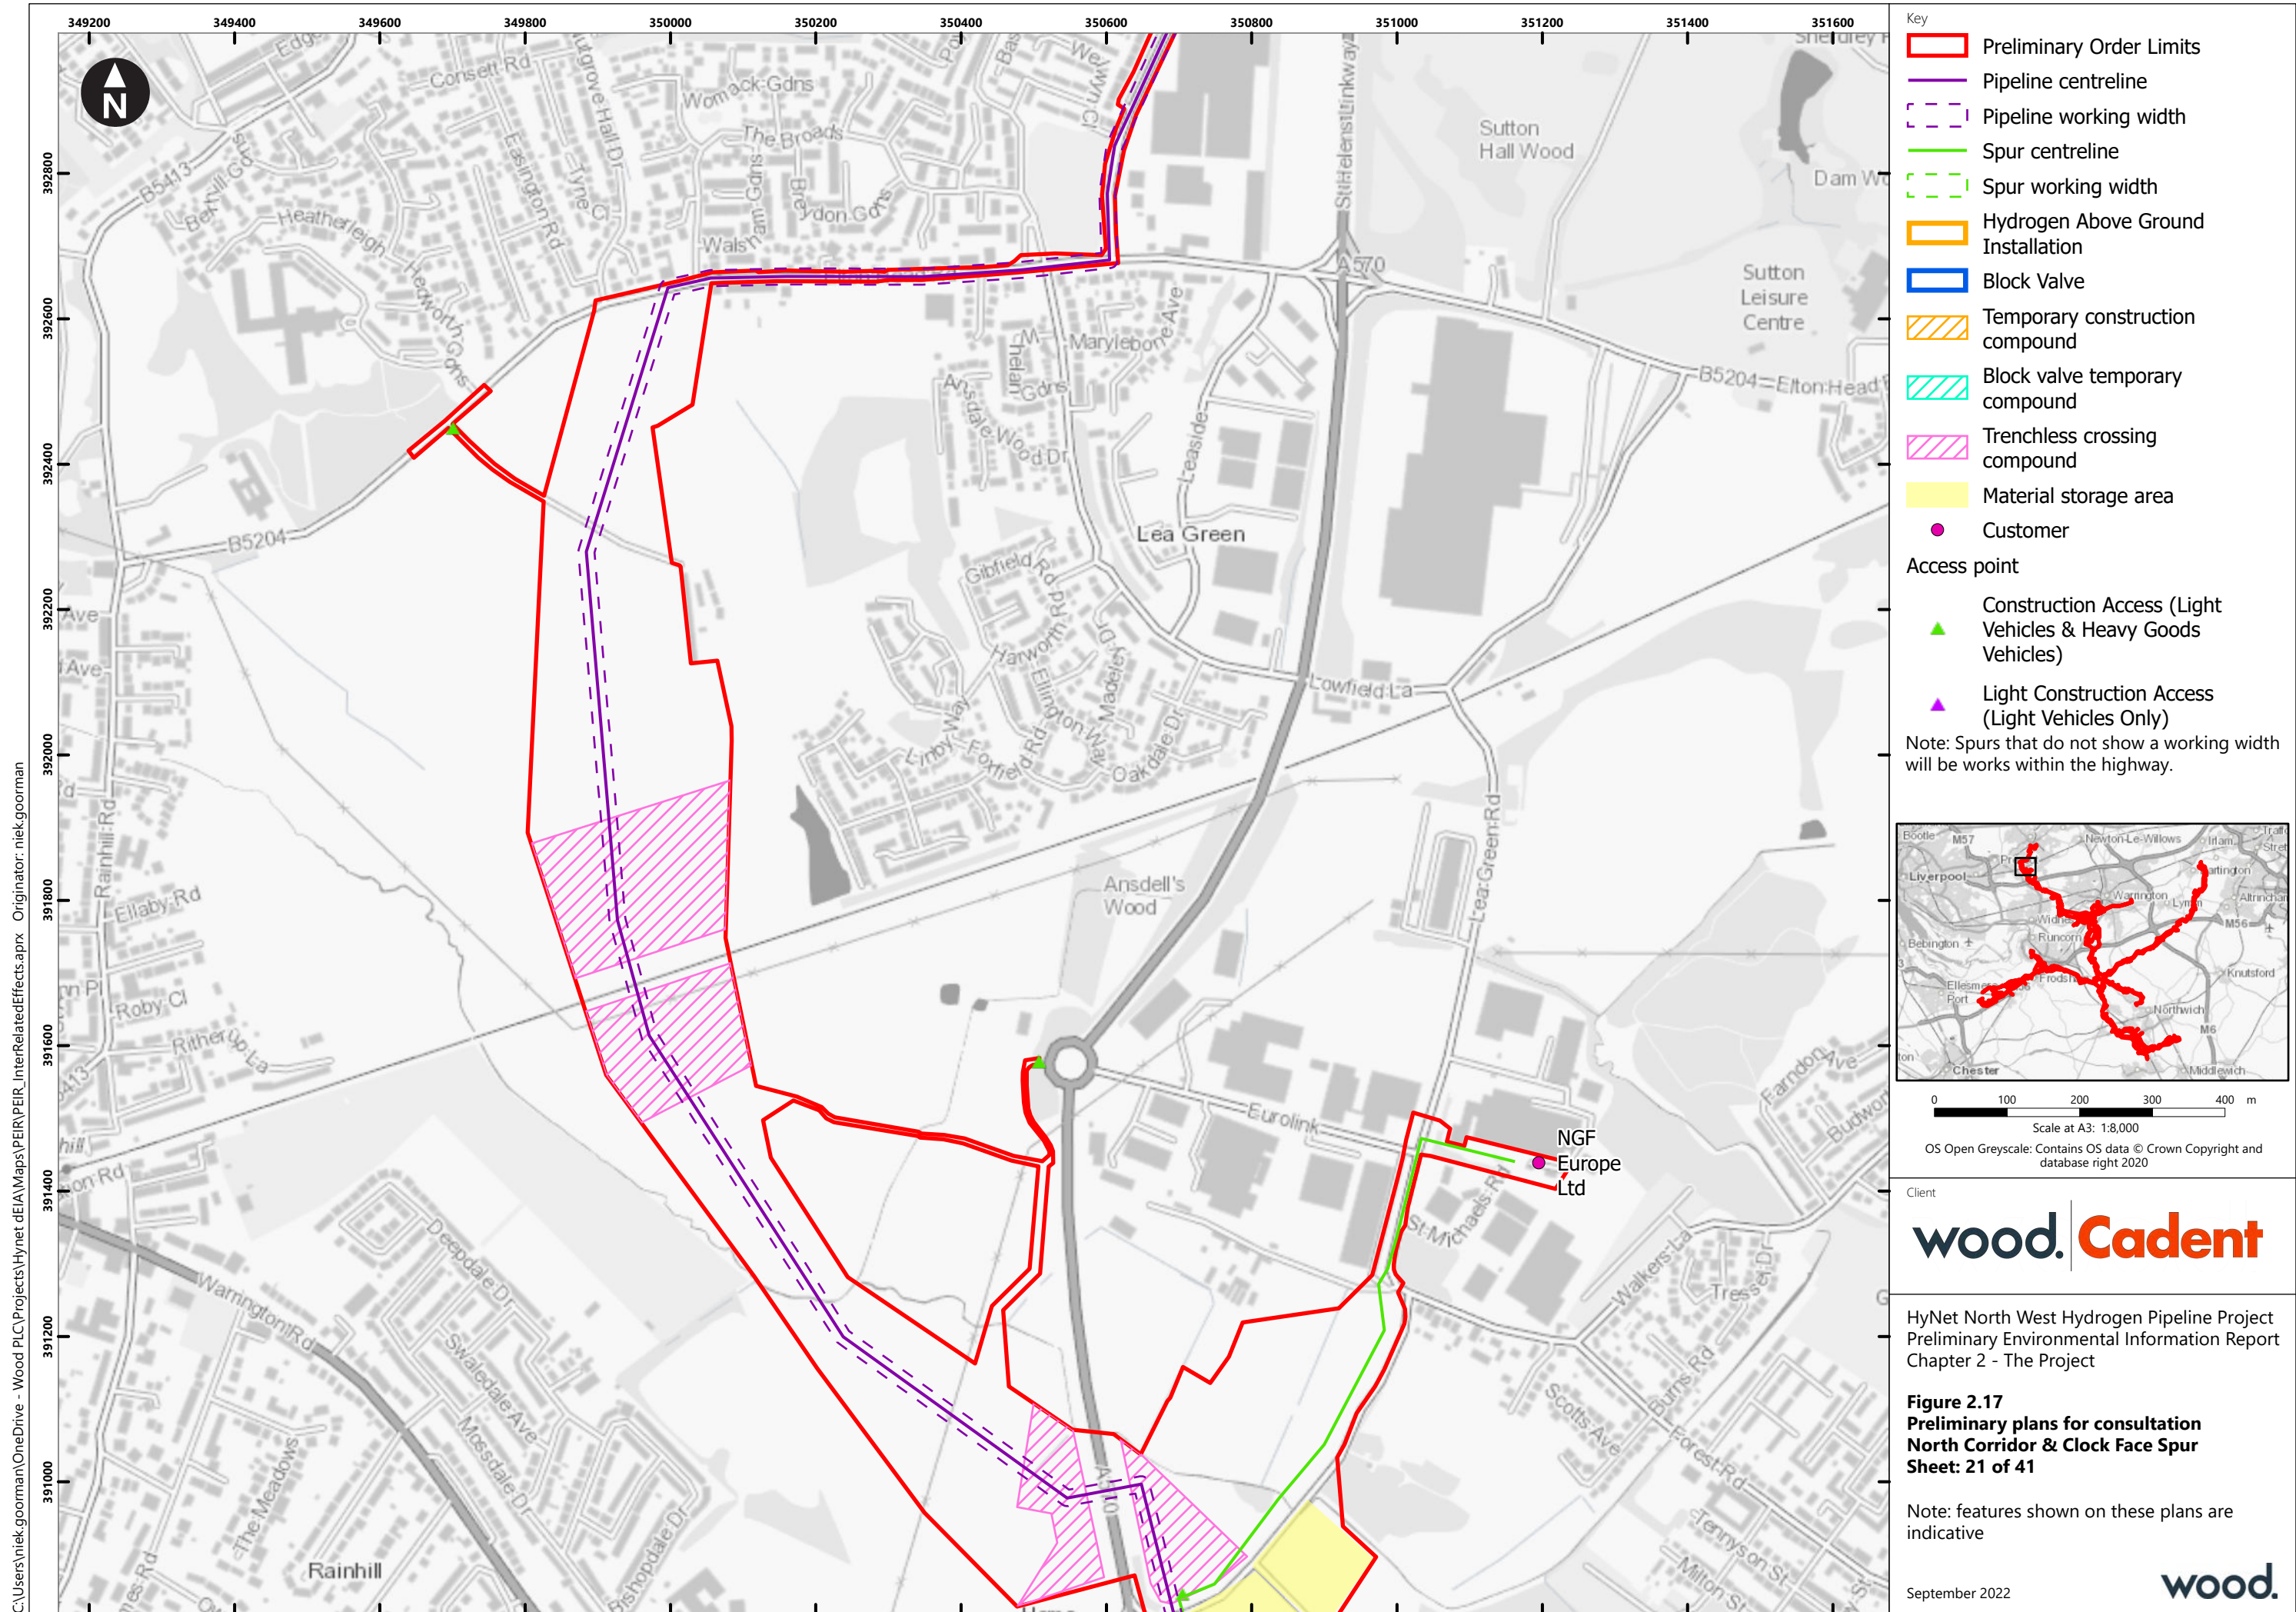

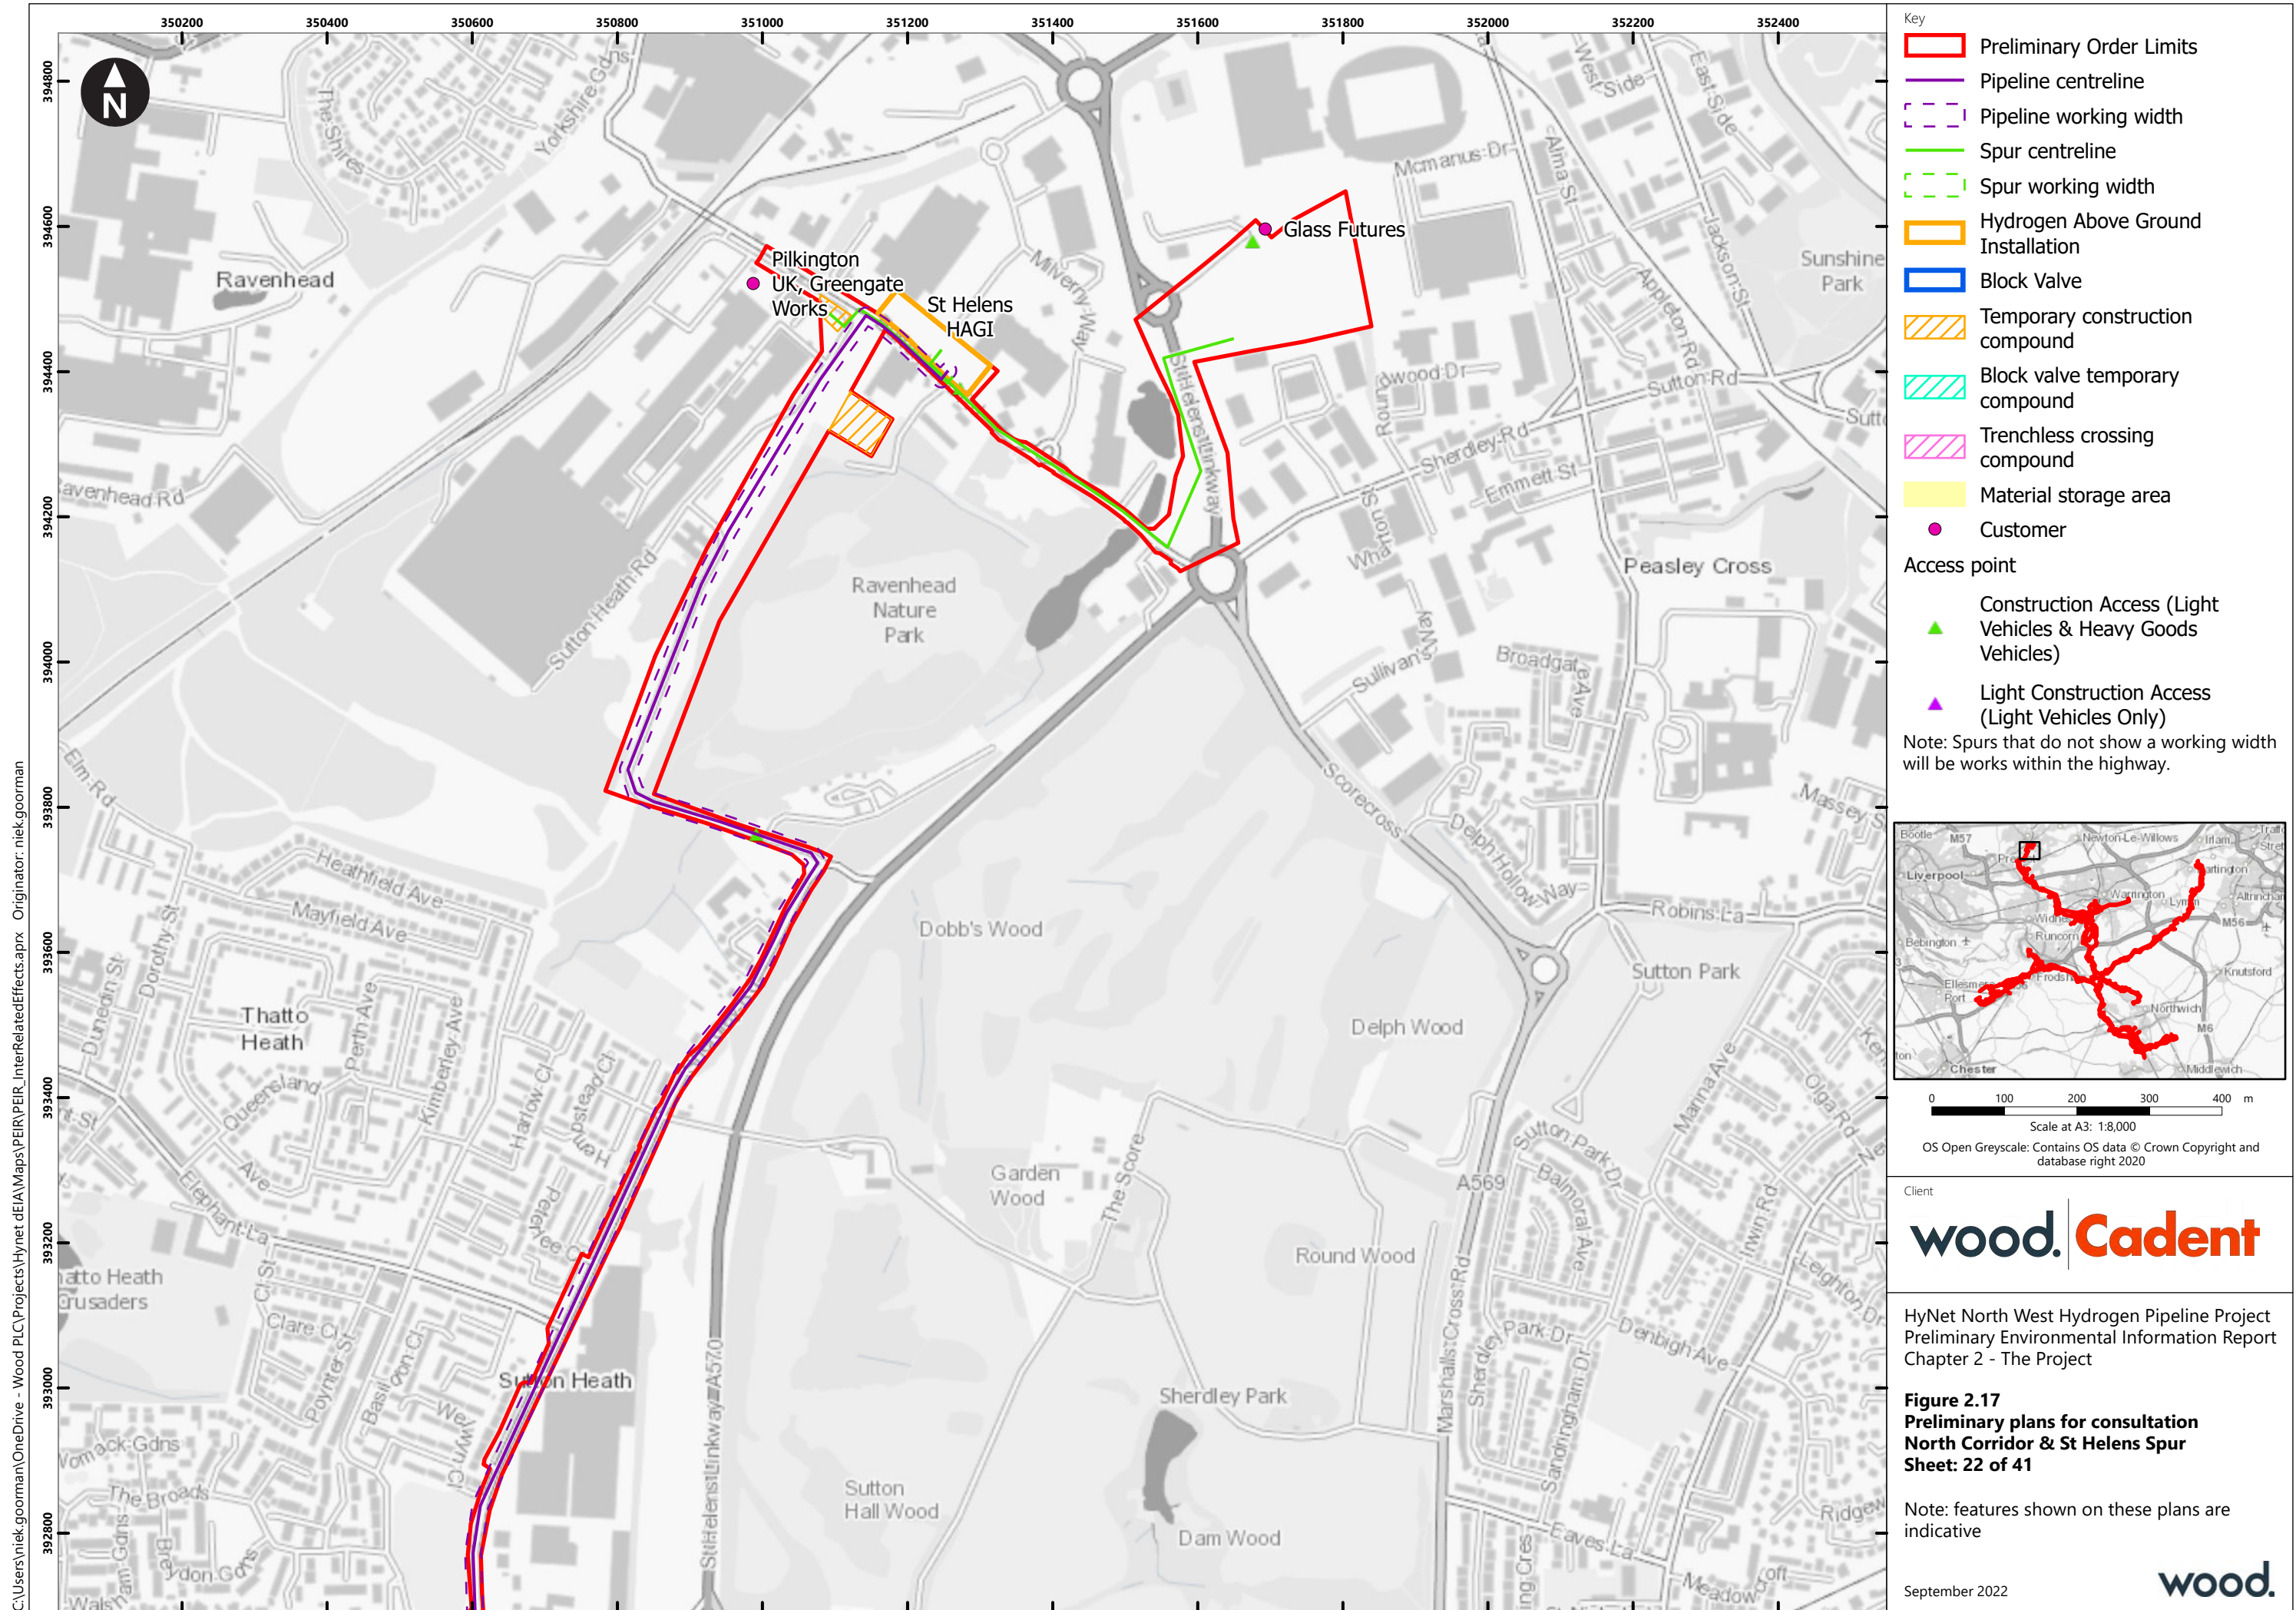


C:\Users\niek.gorman\OneDrive - Wood PLC\Projects\HyNet deIA\Maps\PEIR\PEIR_InterRelatedEffects.aprx Originator: niek.gorman

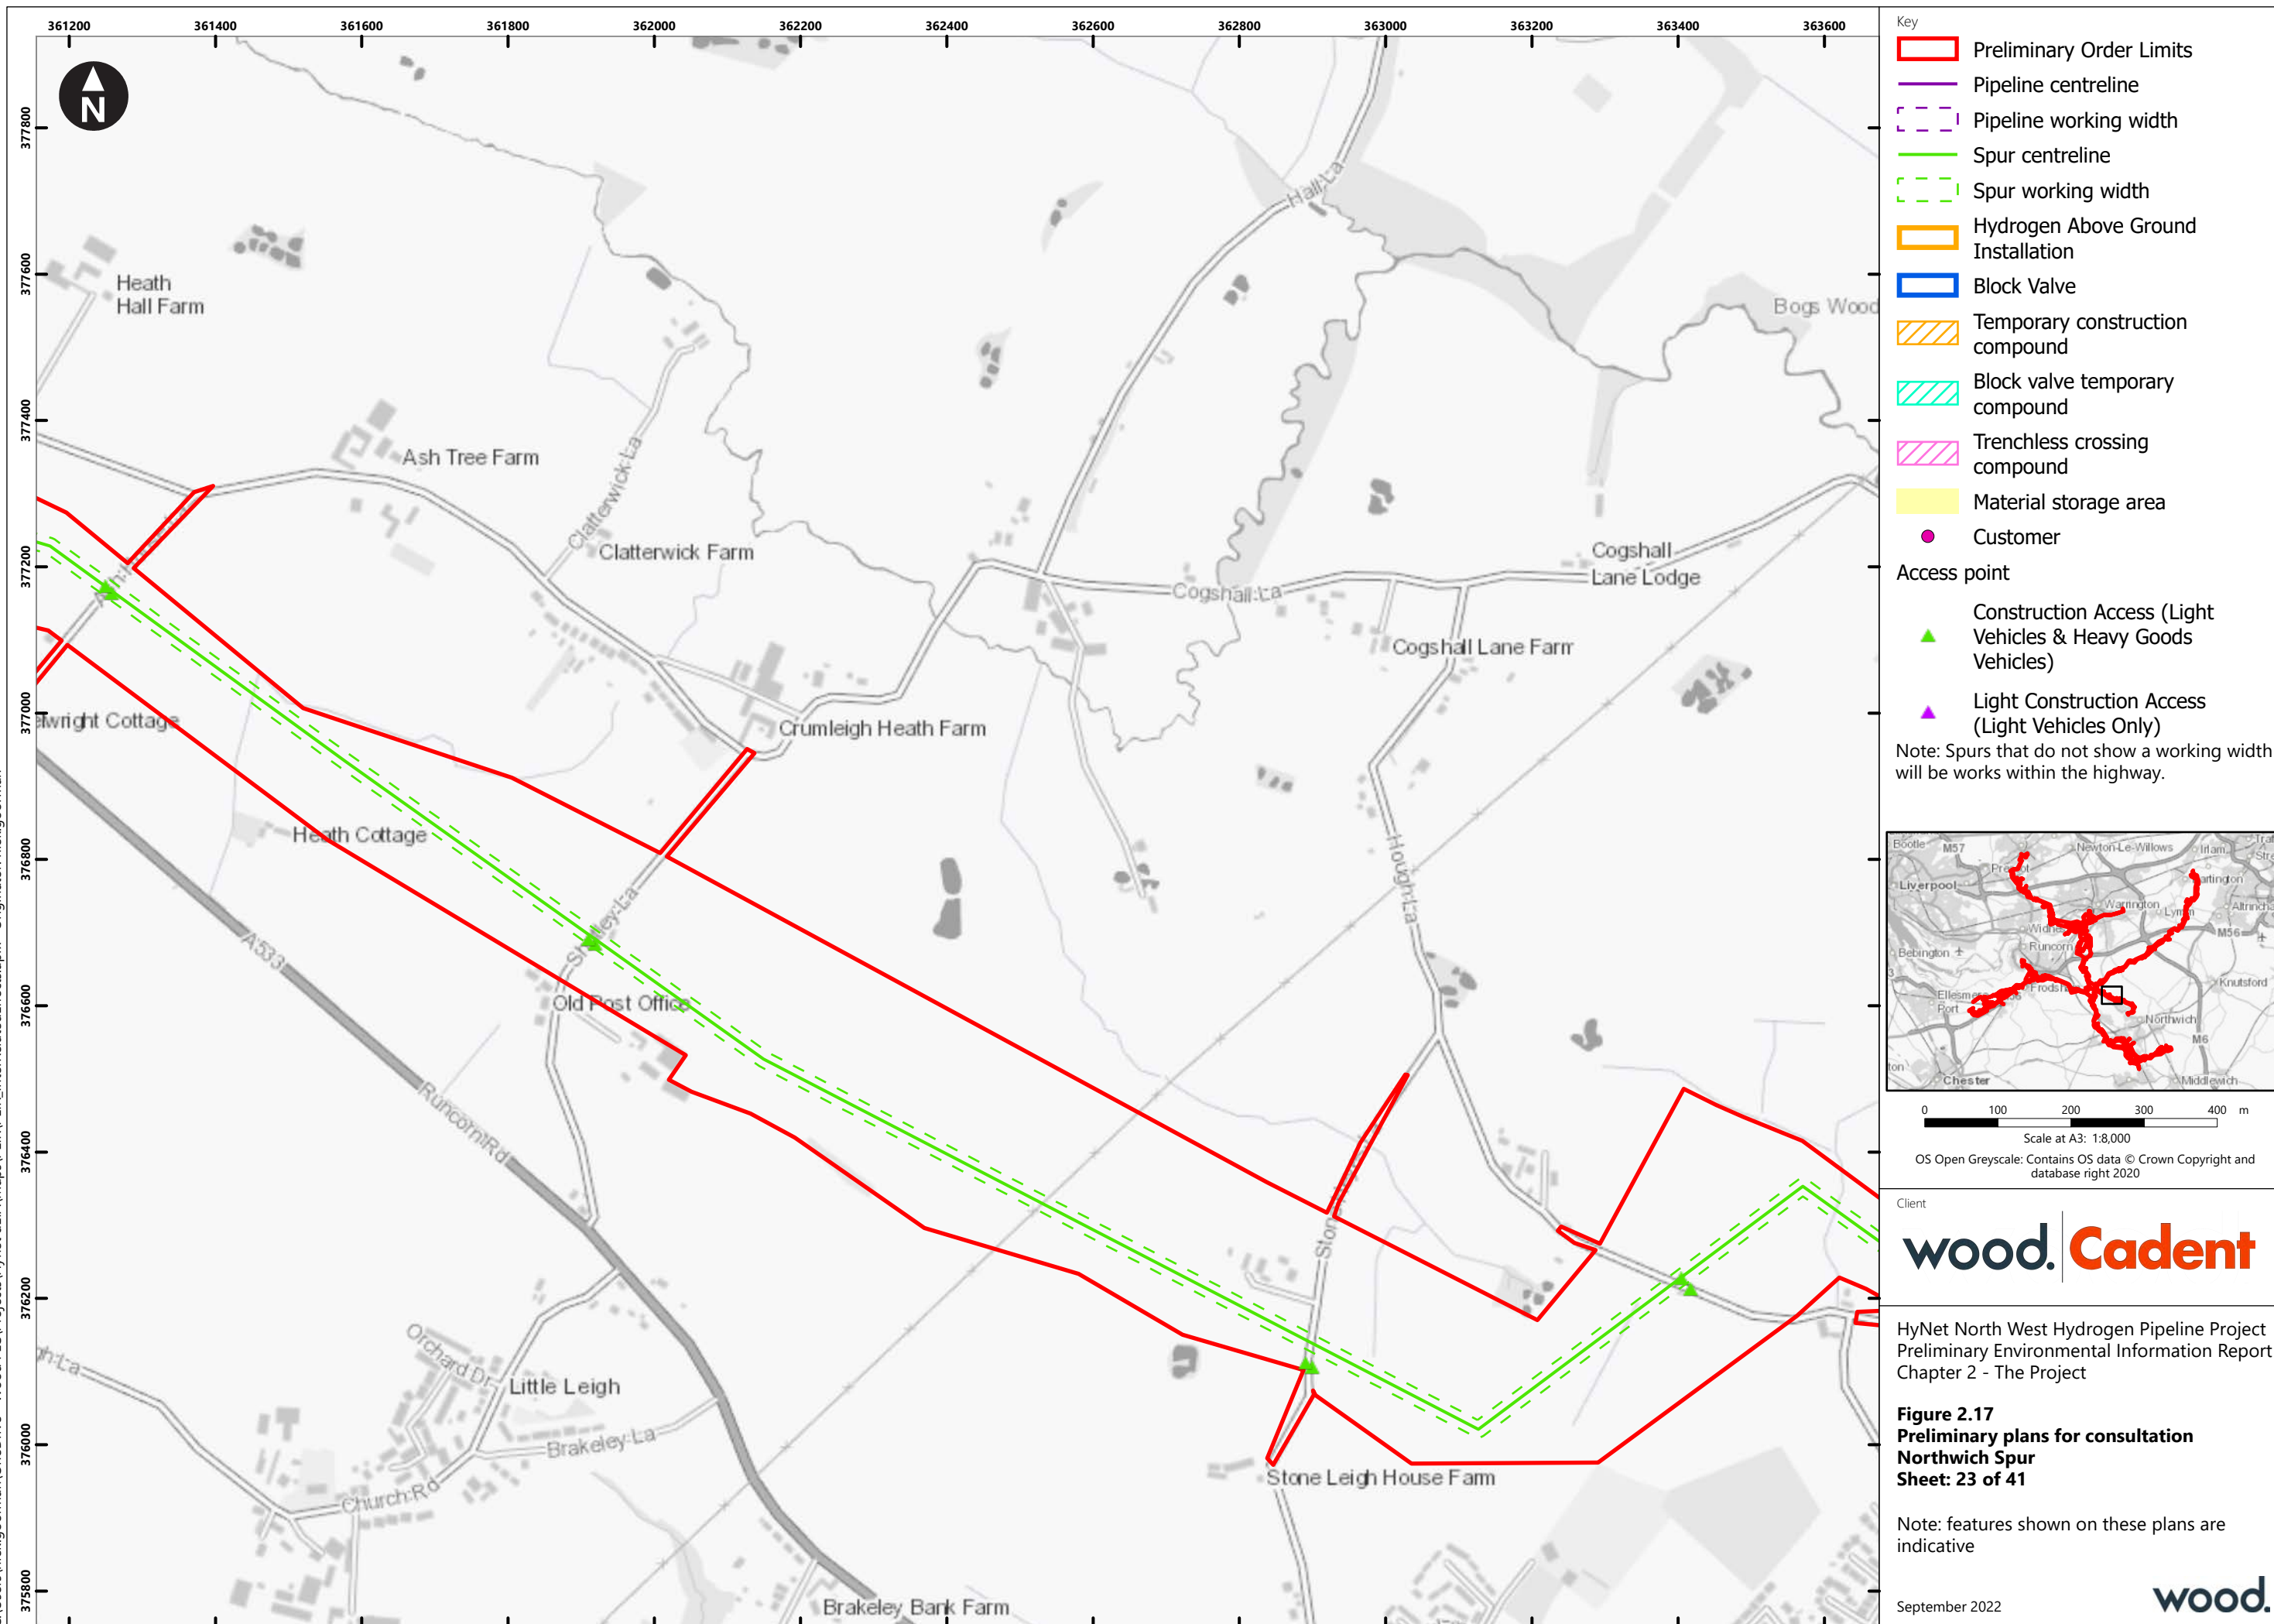


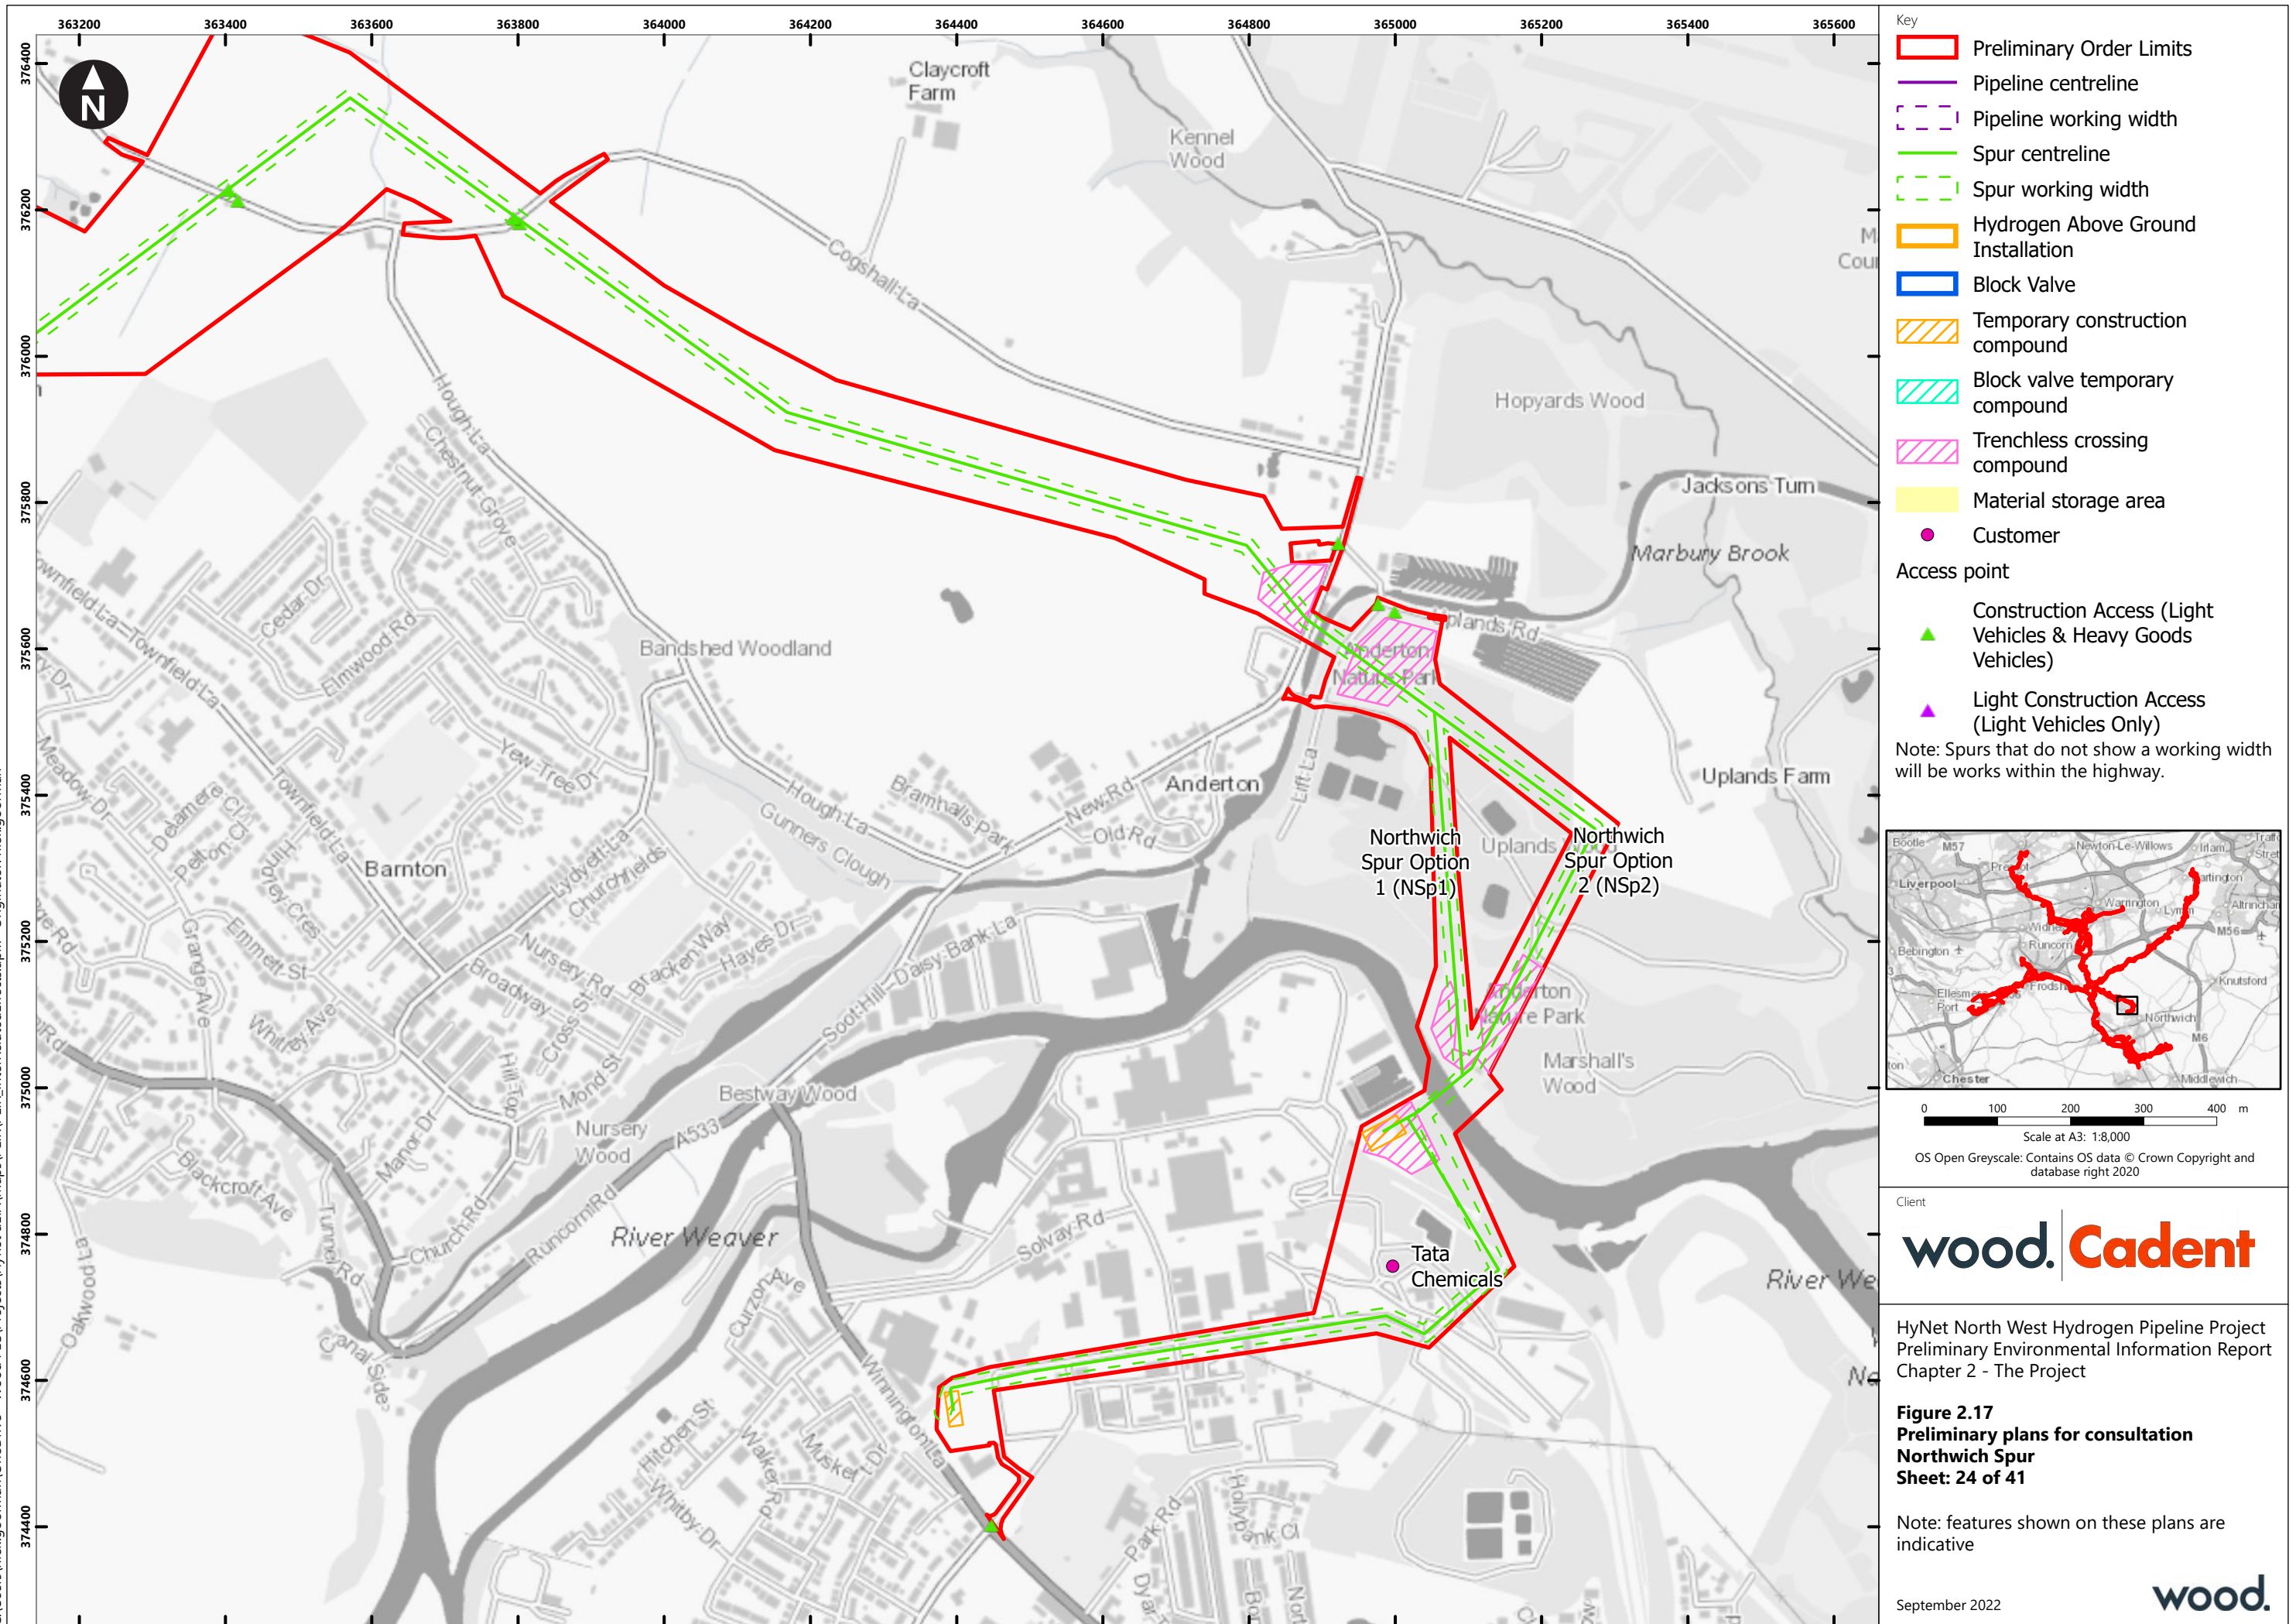


C:\Users\niek.gorman\OneDrive - Wood PLC\Projects\HyNet dEIA\Maps\PEIR\PEIR_InterRelatedEffects.aprx Originator: niek.gorman

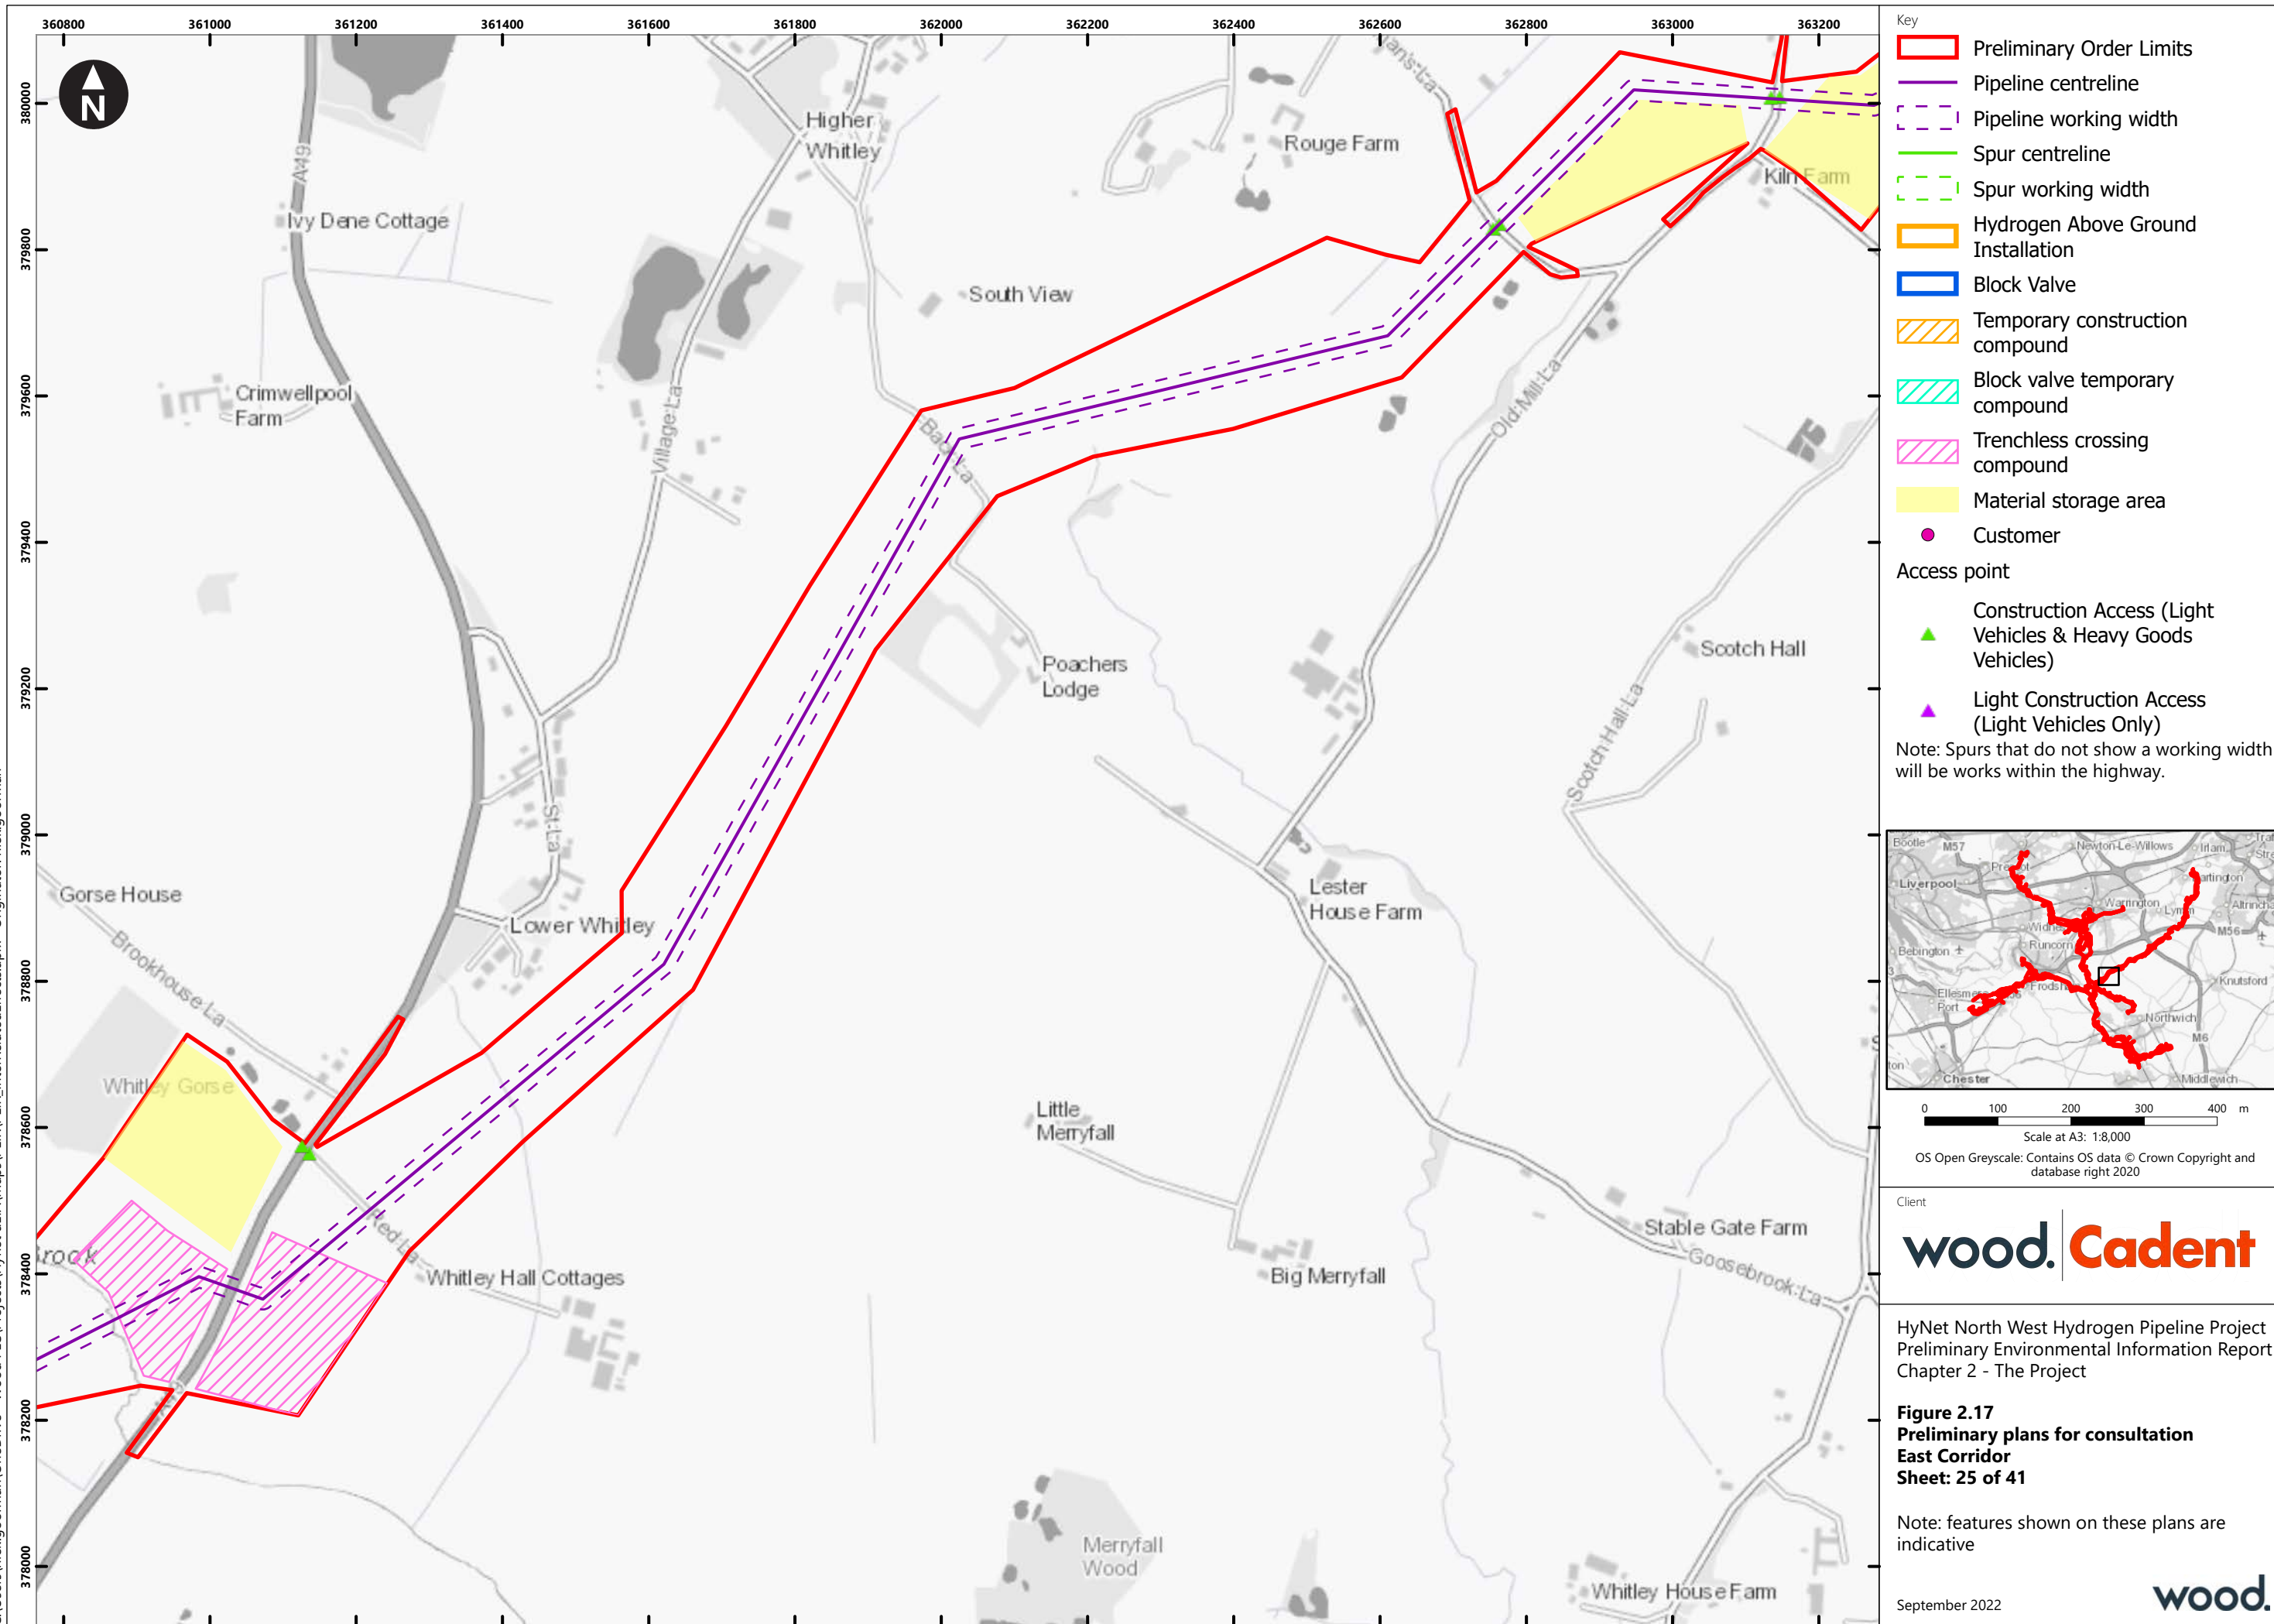


C:\Users\niek.gorman\OneDrive - Wood PLC\Projects\HyNet deIA\Maps\PEIR\PEIR_InterRelatedEffects.aprx Originator: niek.gorman

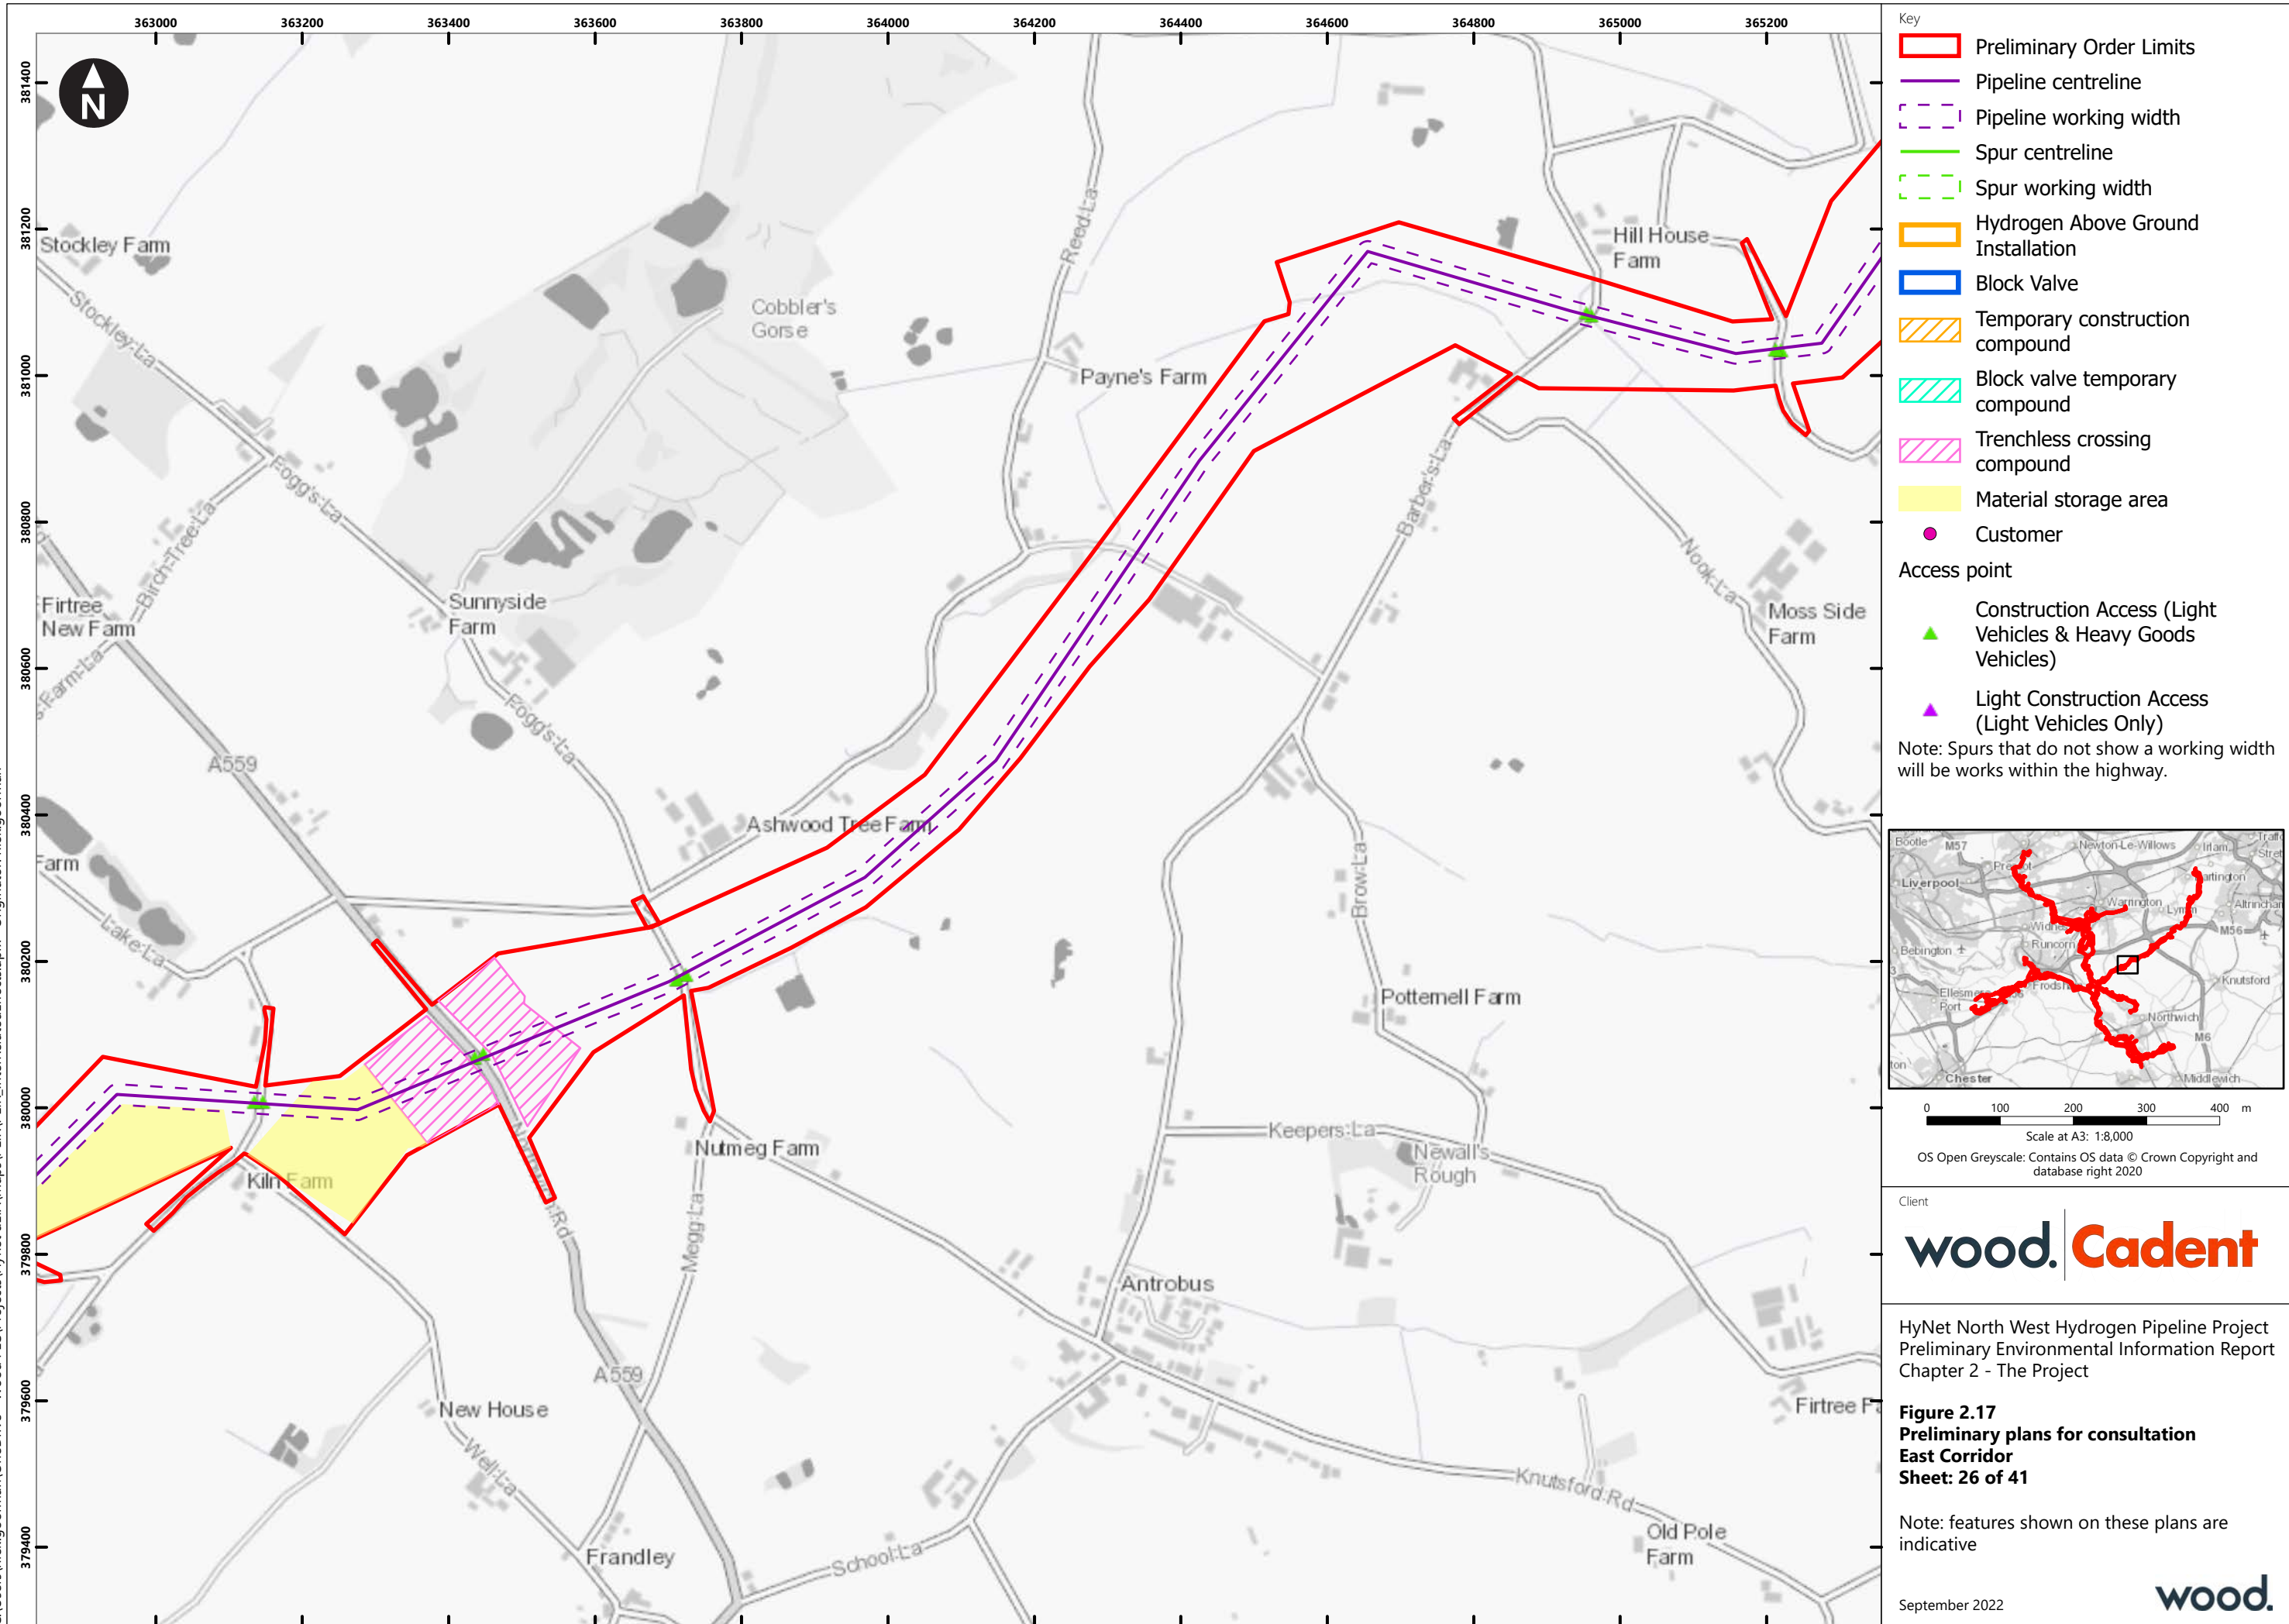



C:\Users\niek.gorman\OneDrive - Wood PLC\Projects\HyNet dEIA\Maps\PEIR\PEIR_InterRelatedEffects.aprx Originator: niek.gorman

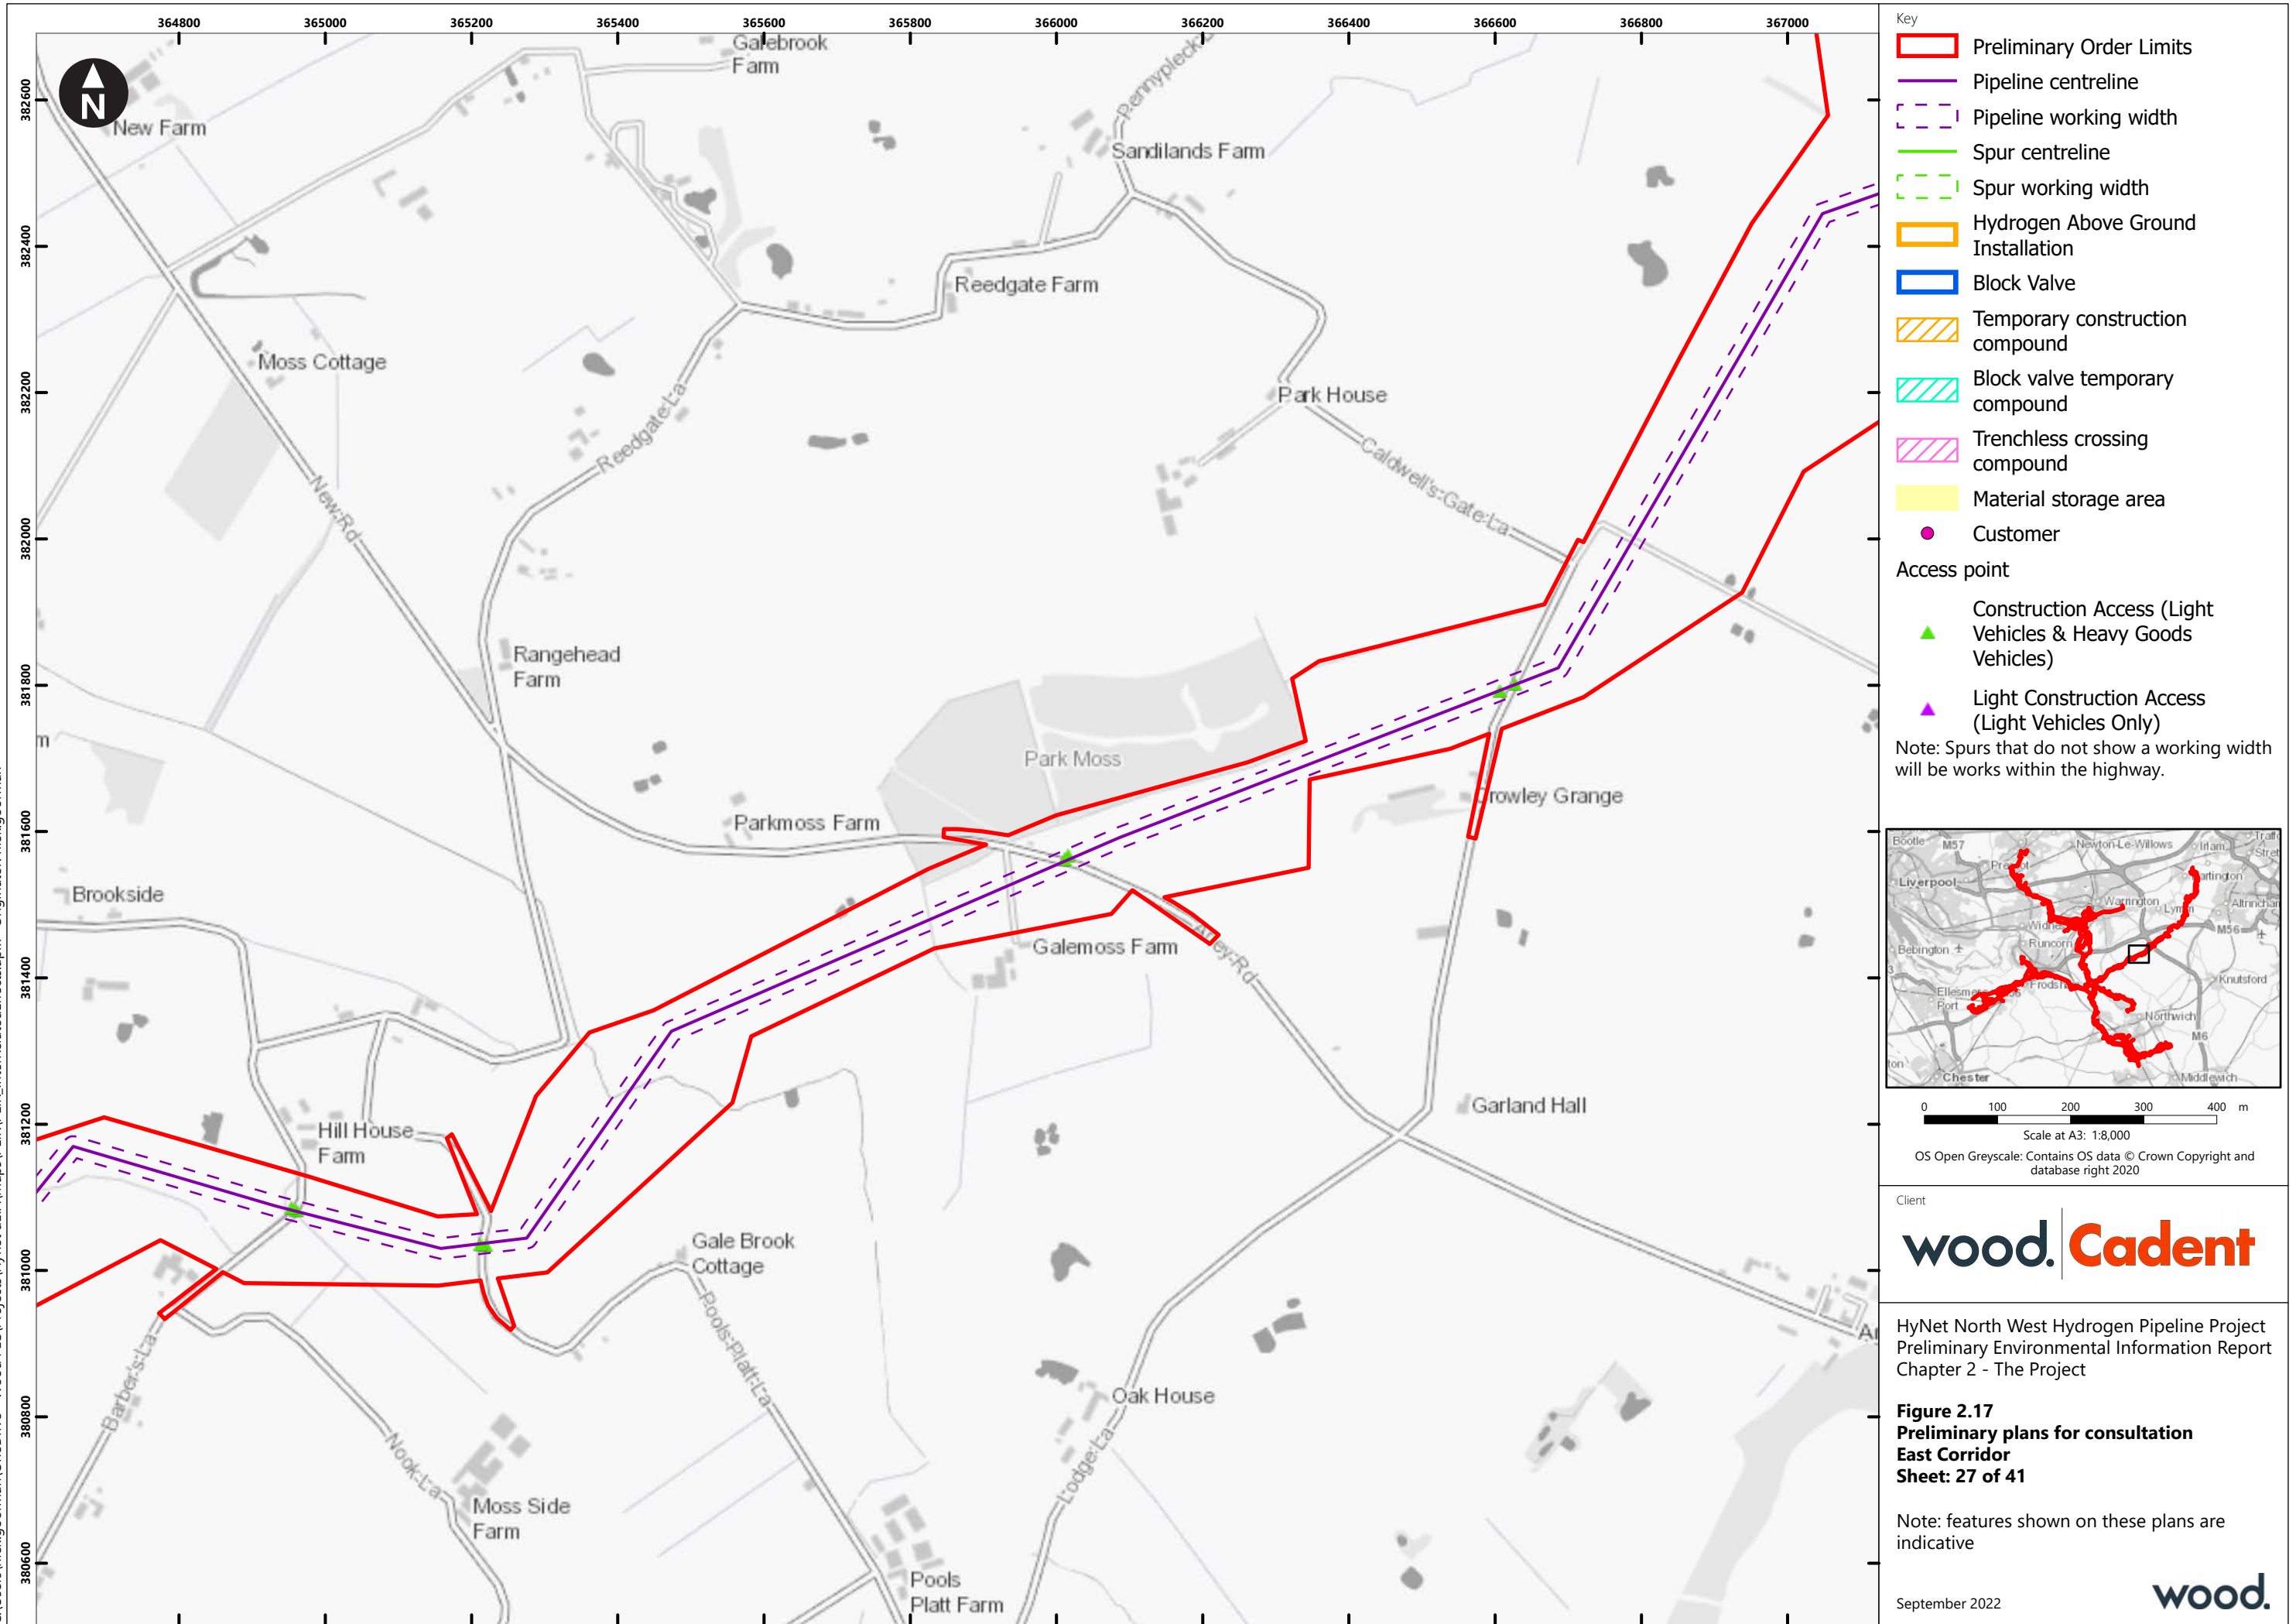



C:\Users\niek.gorman\OneDrive - Wood PLC\Projects\HyNet dEIA\Maps\PEIR\InterRelatedEffects.aprx Originator: niek.gorman

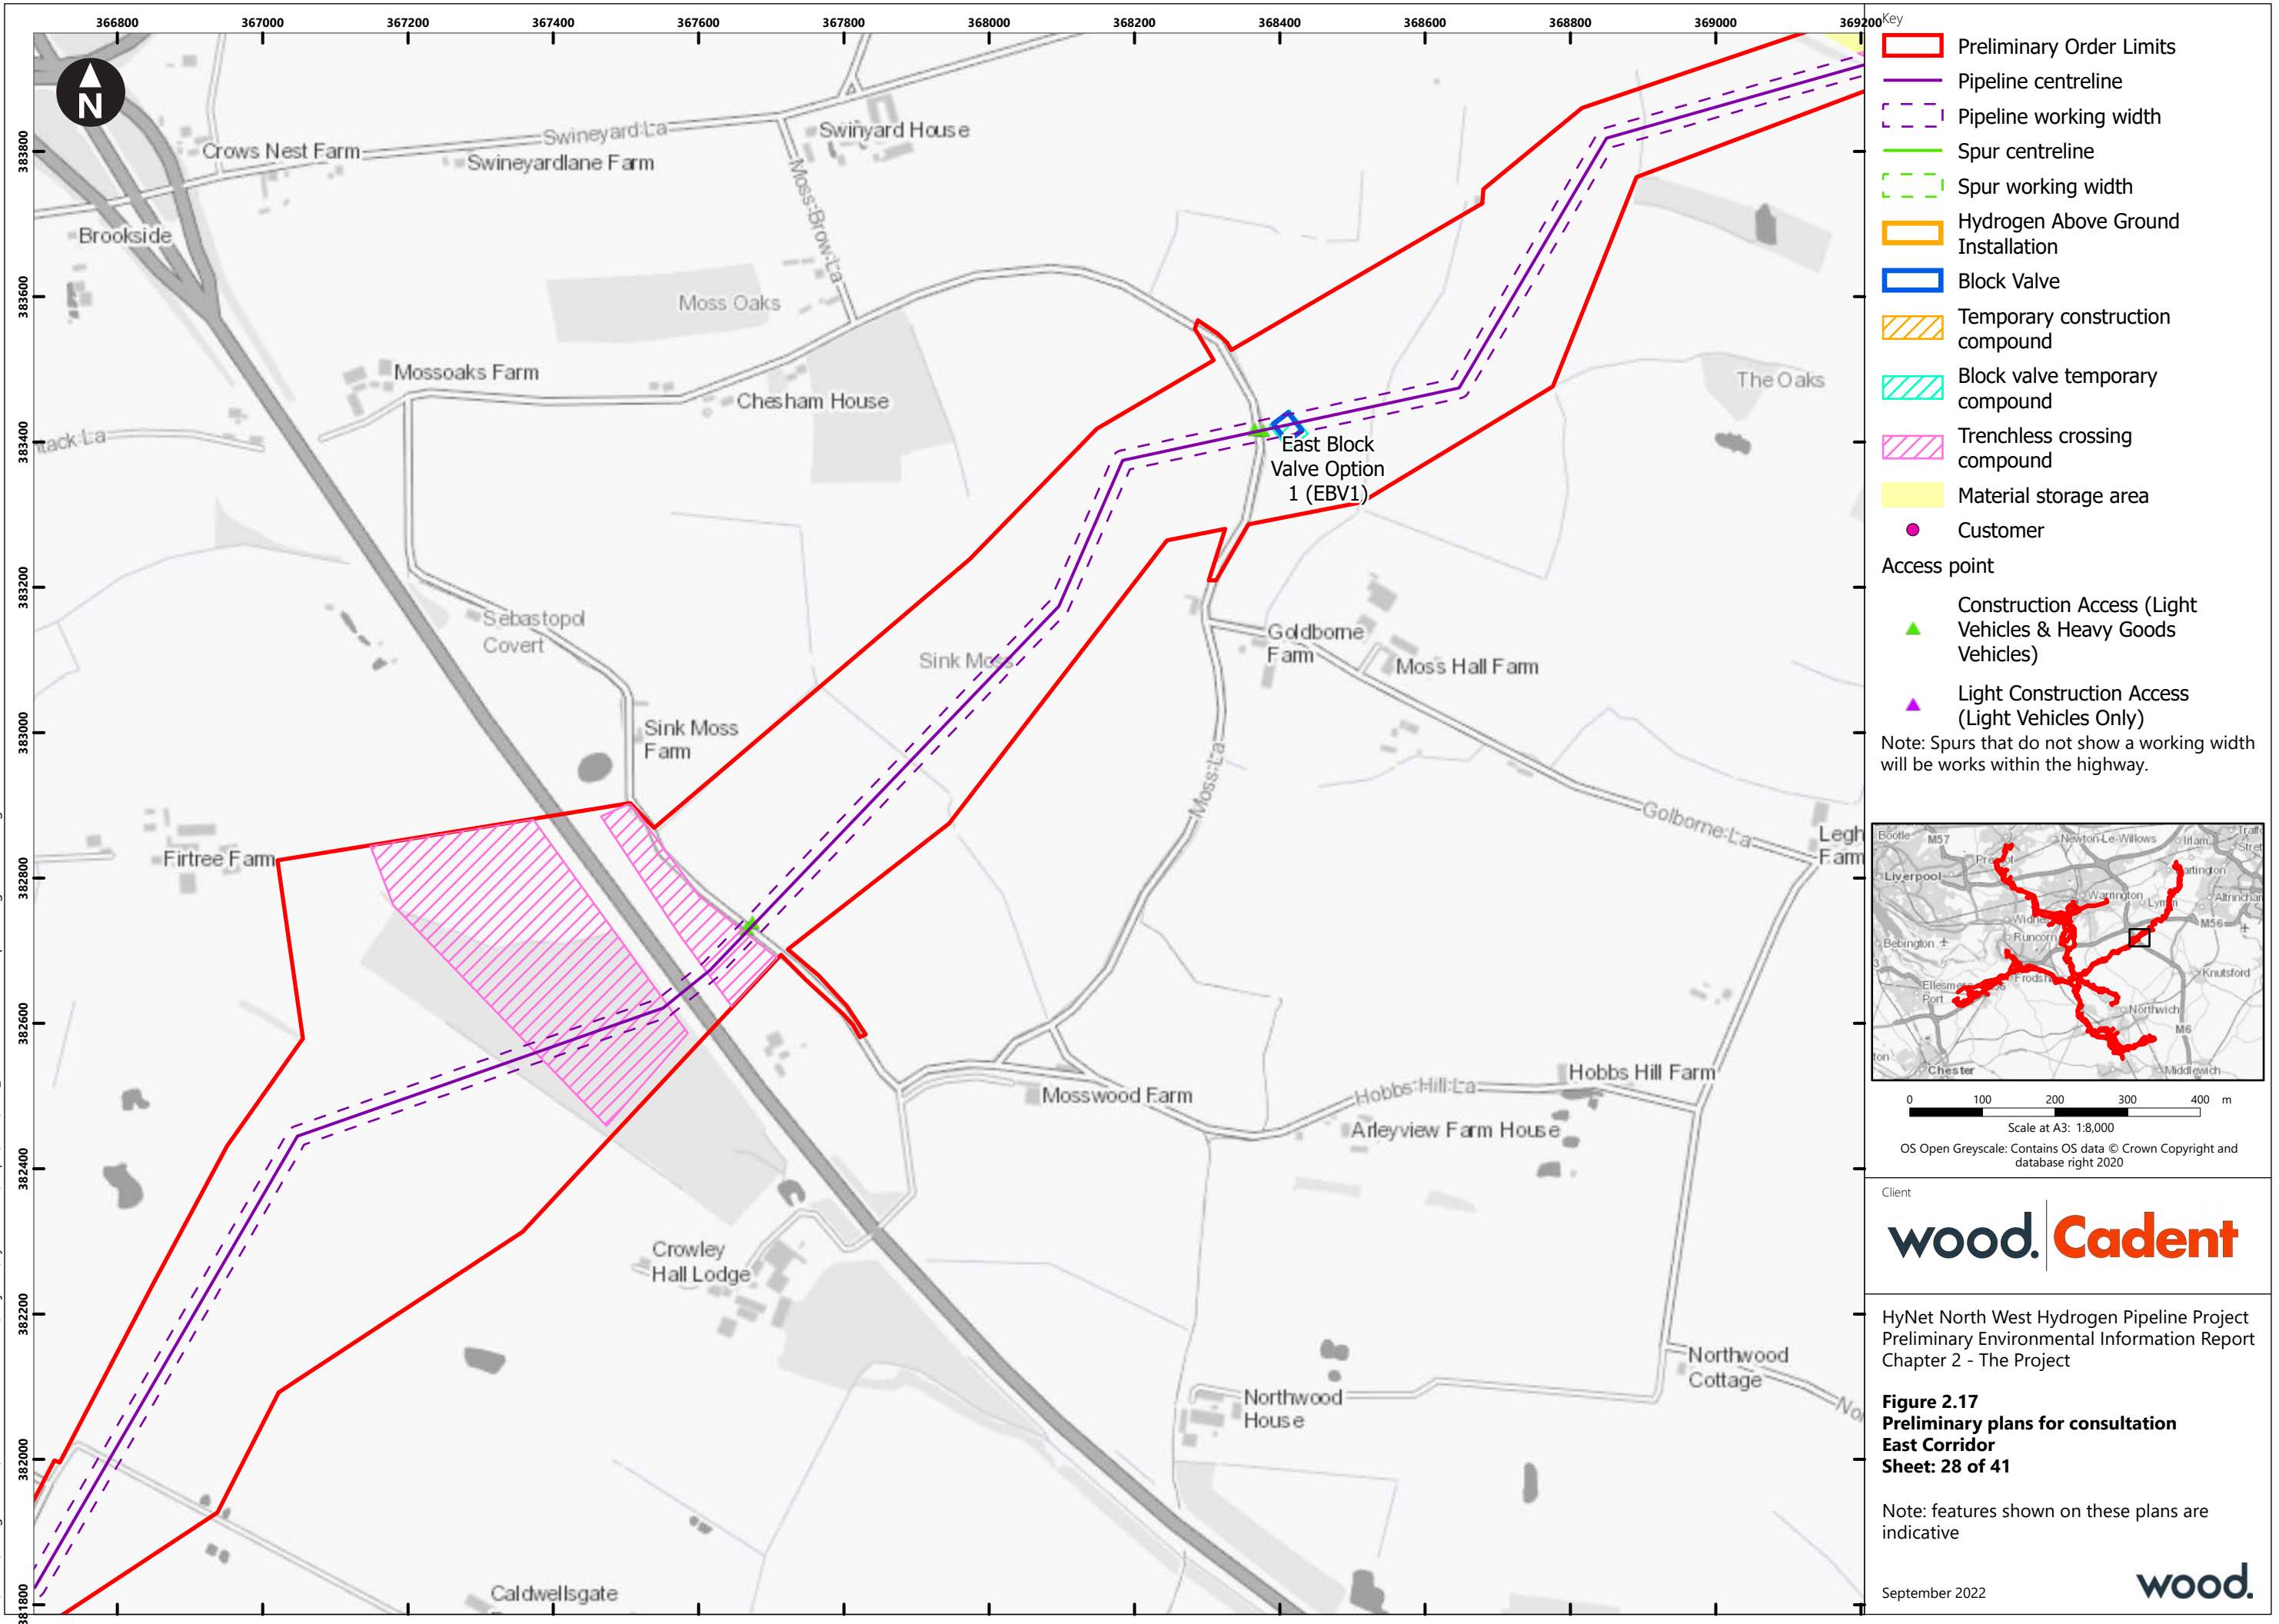


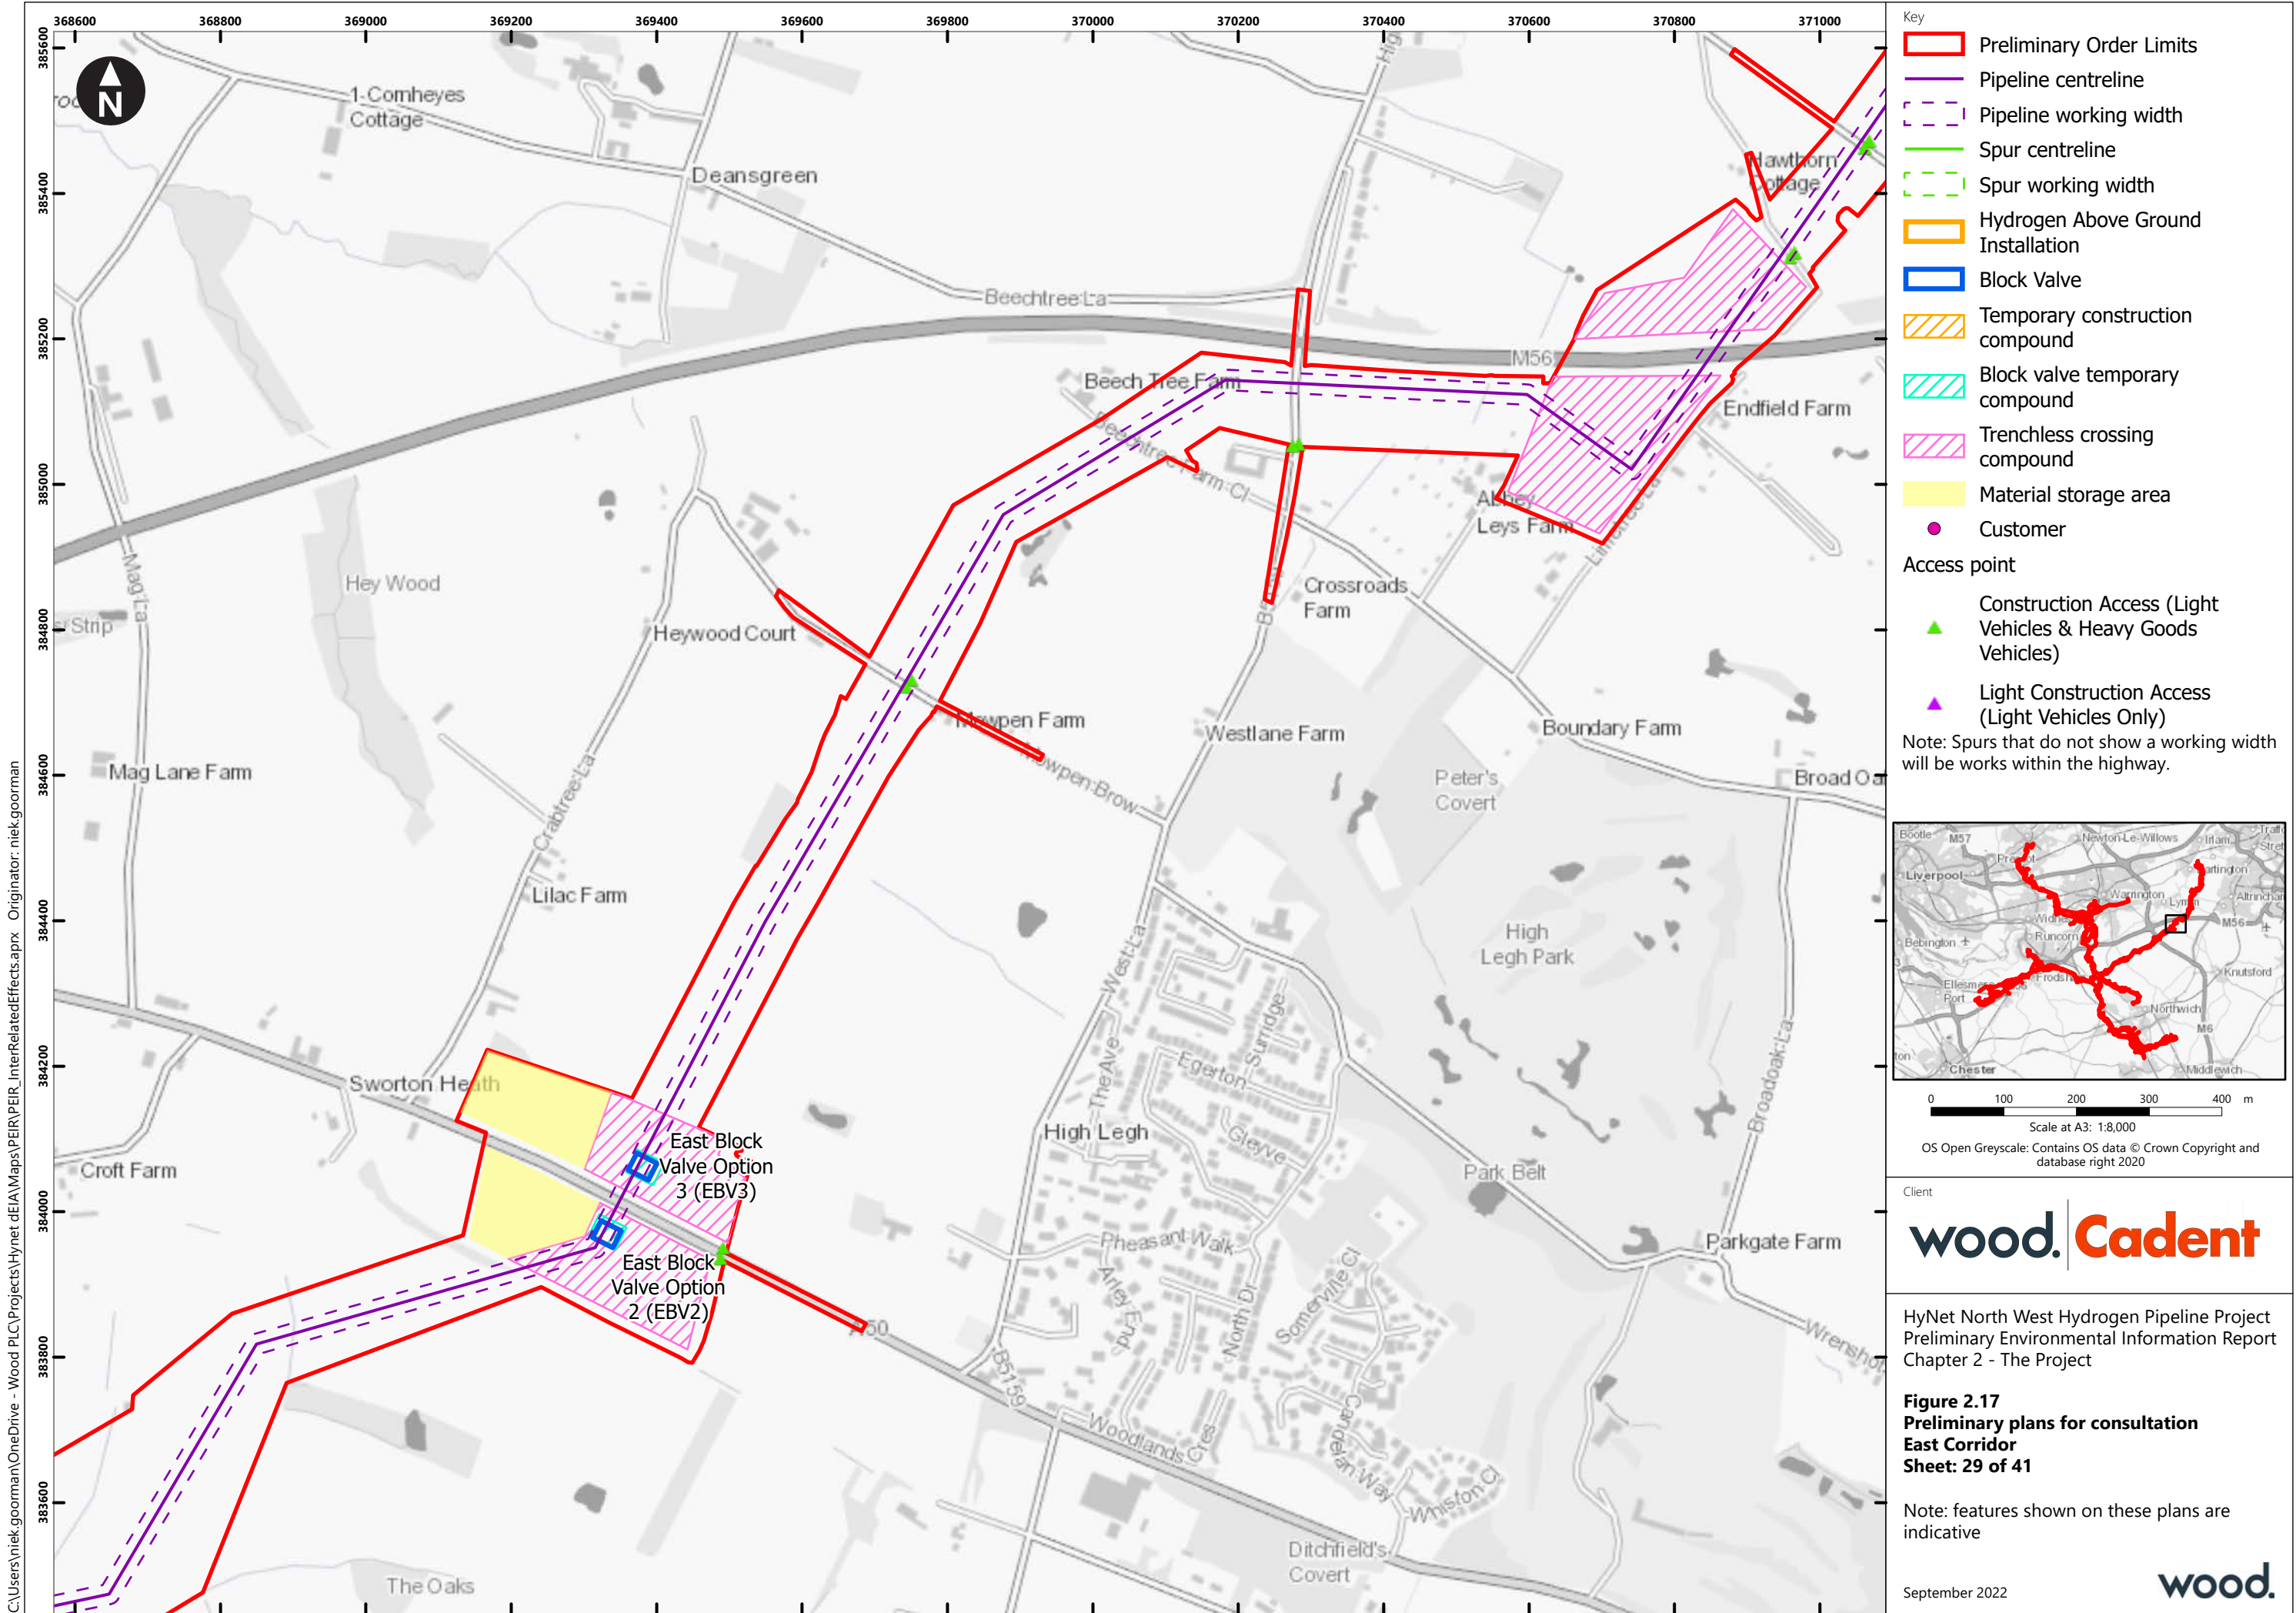

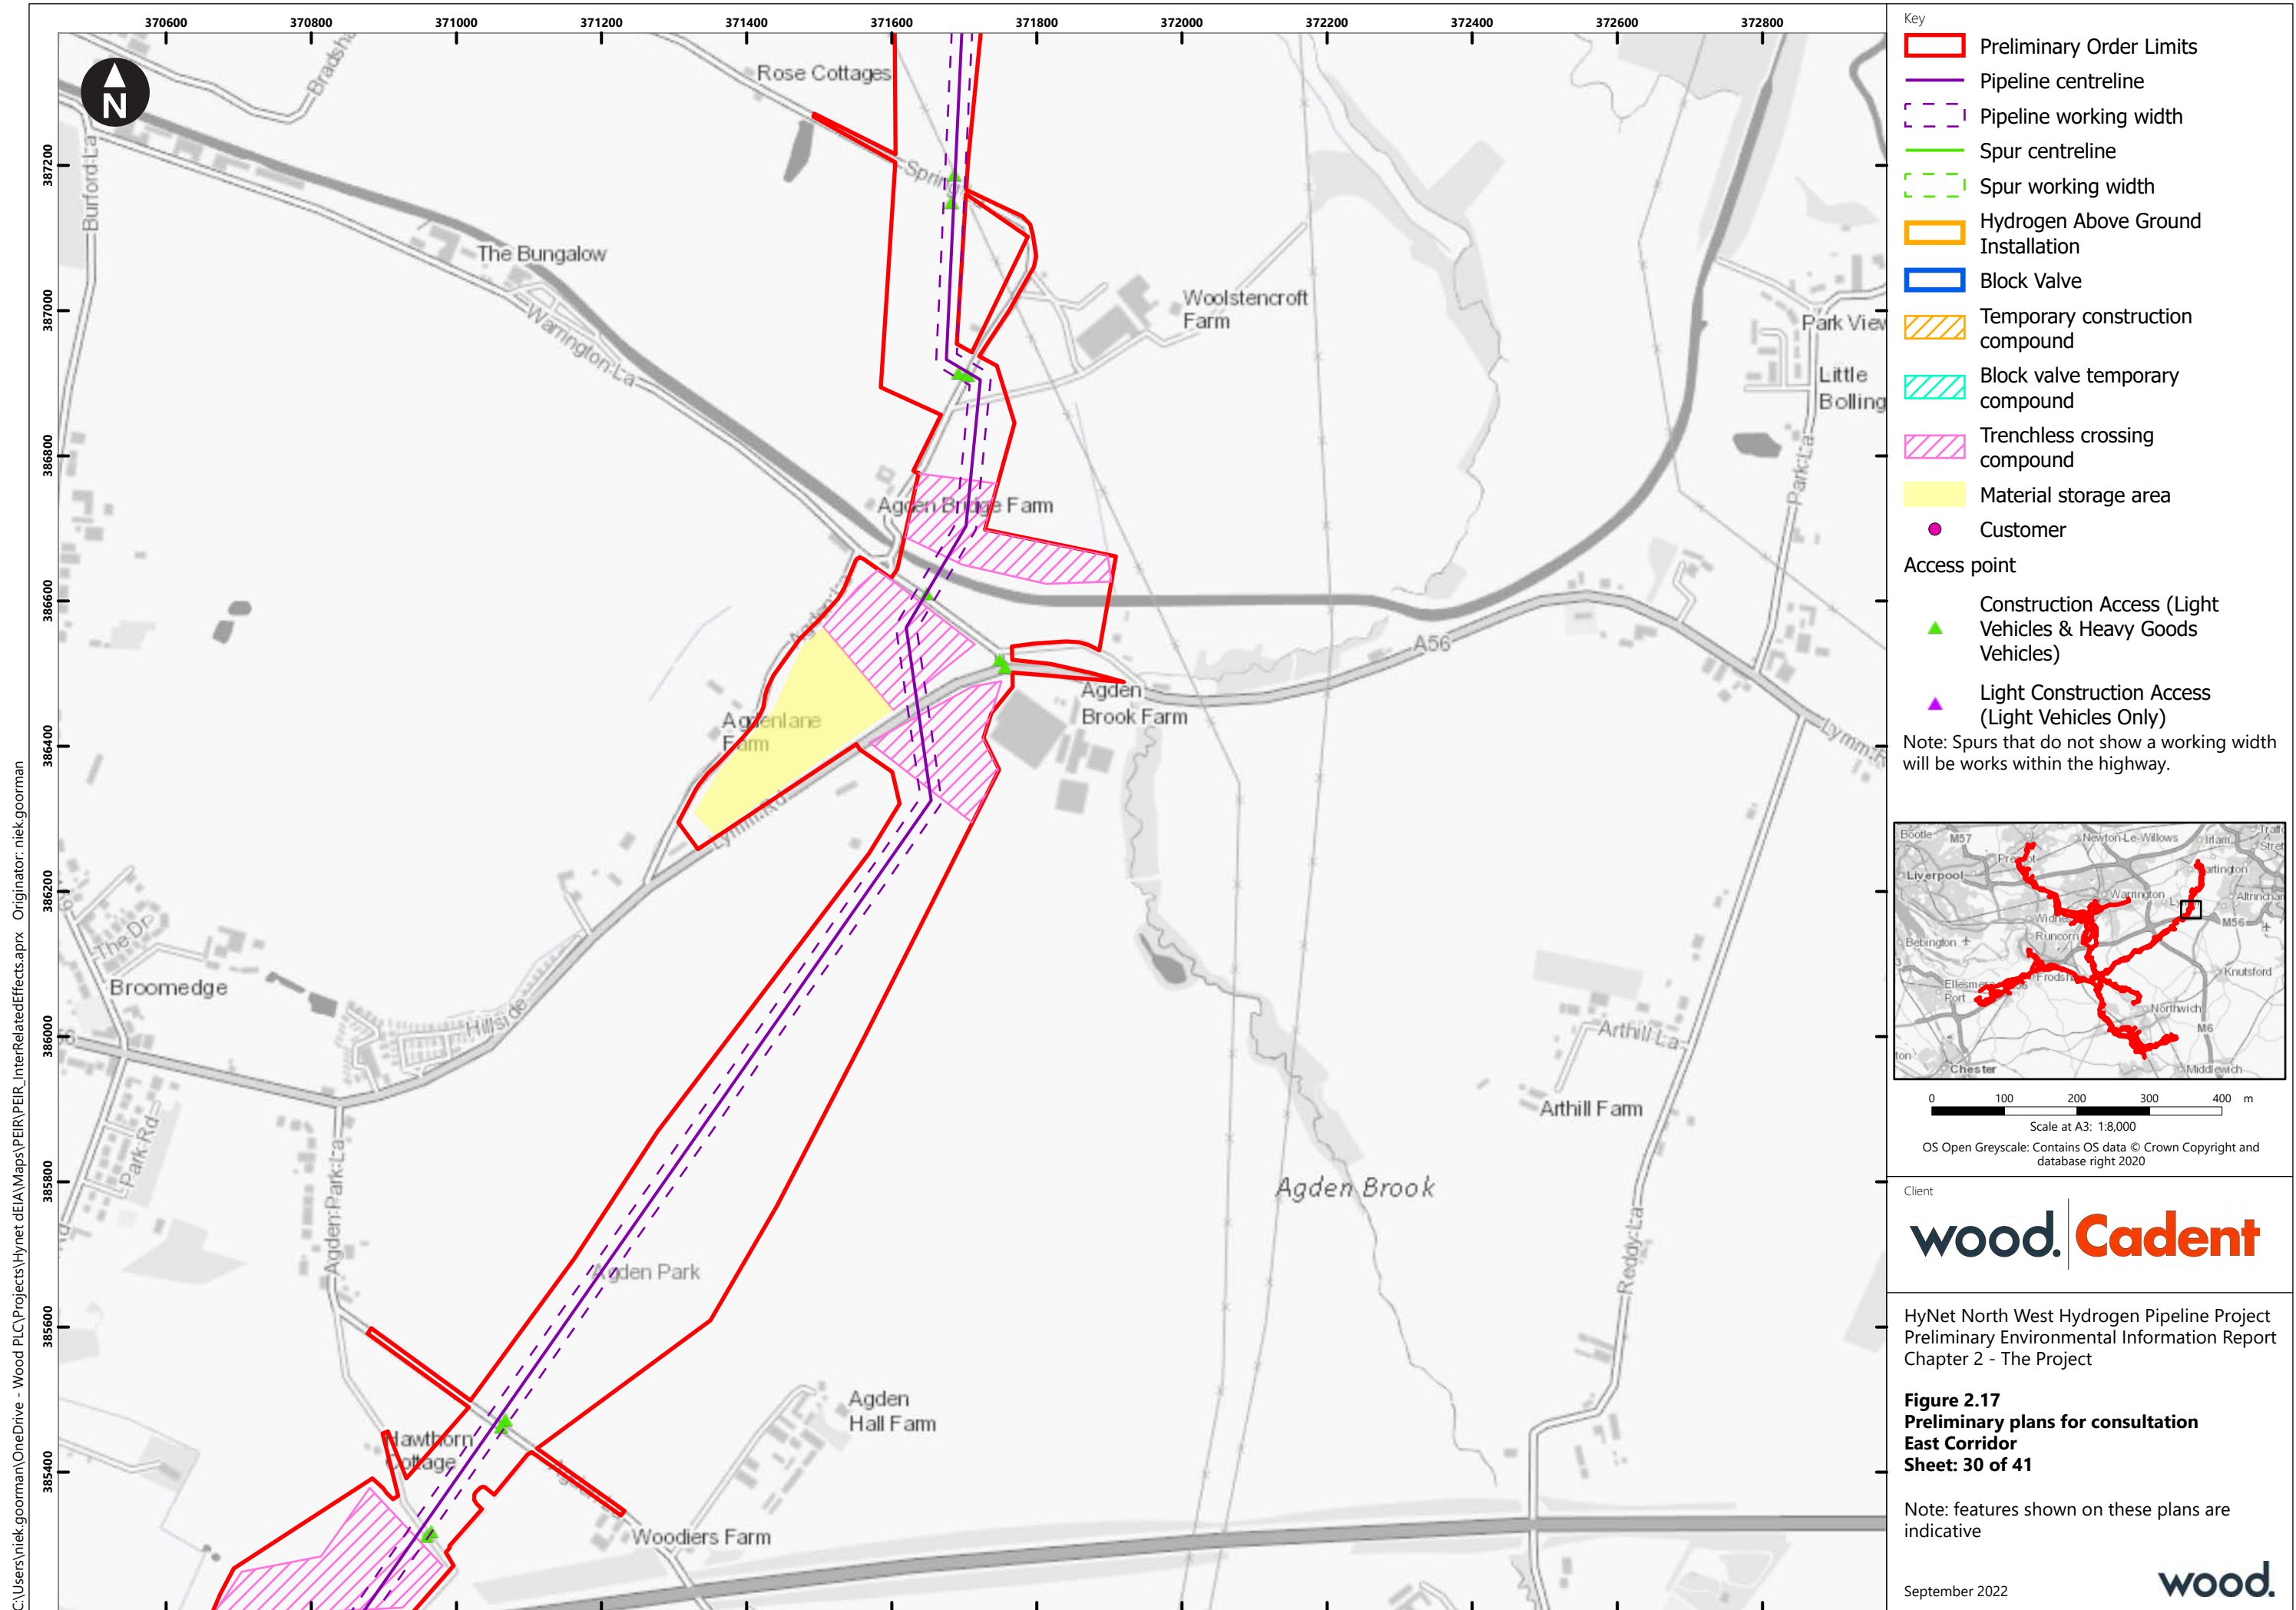


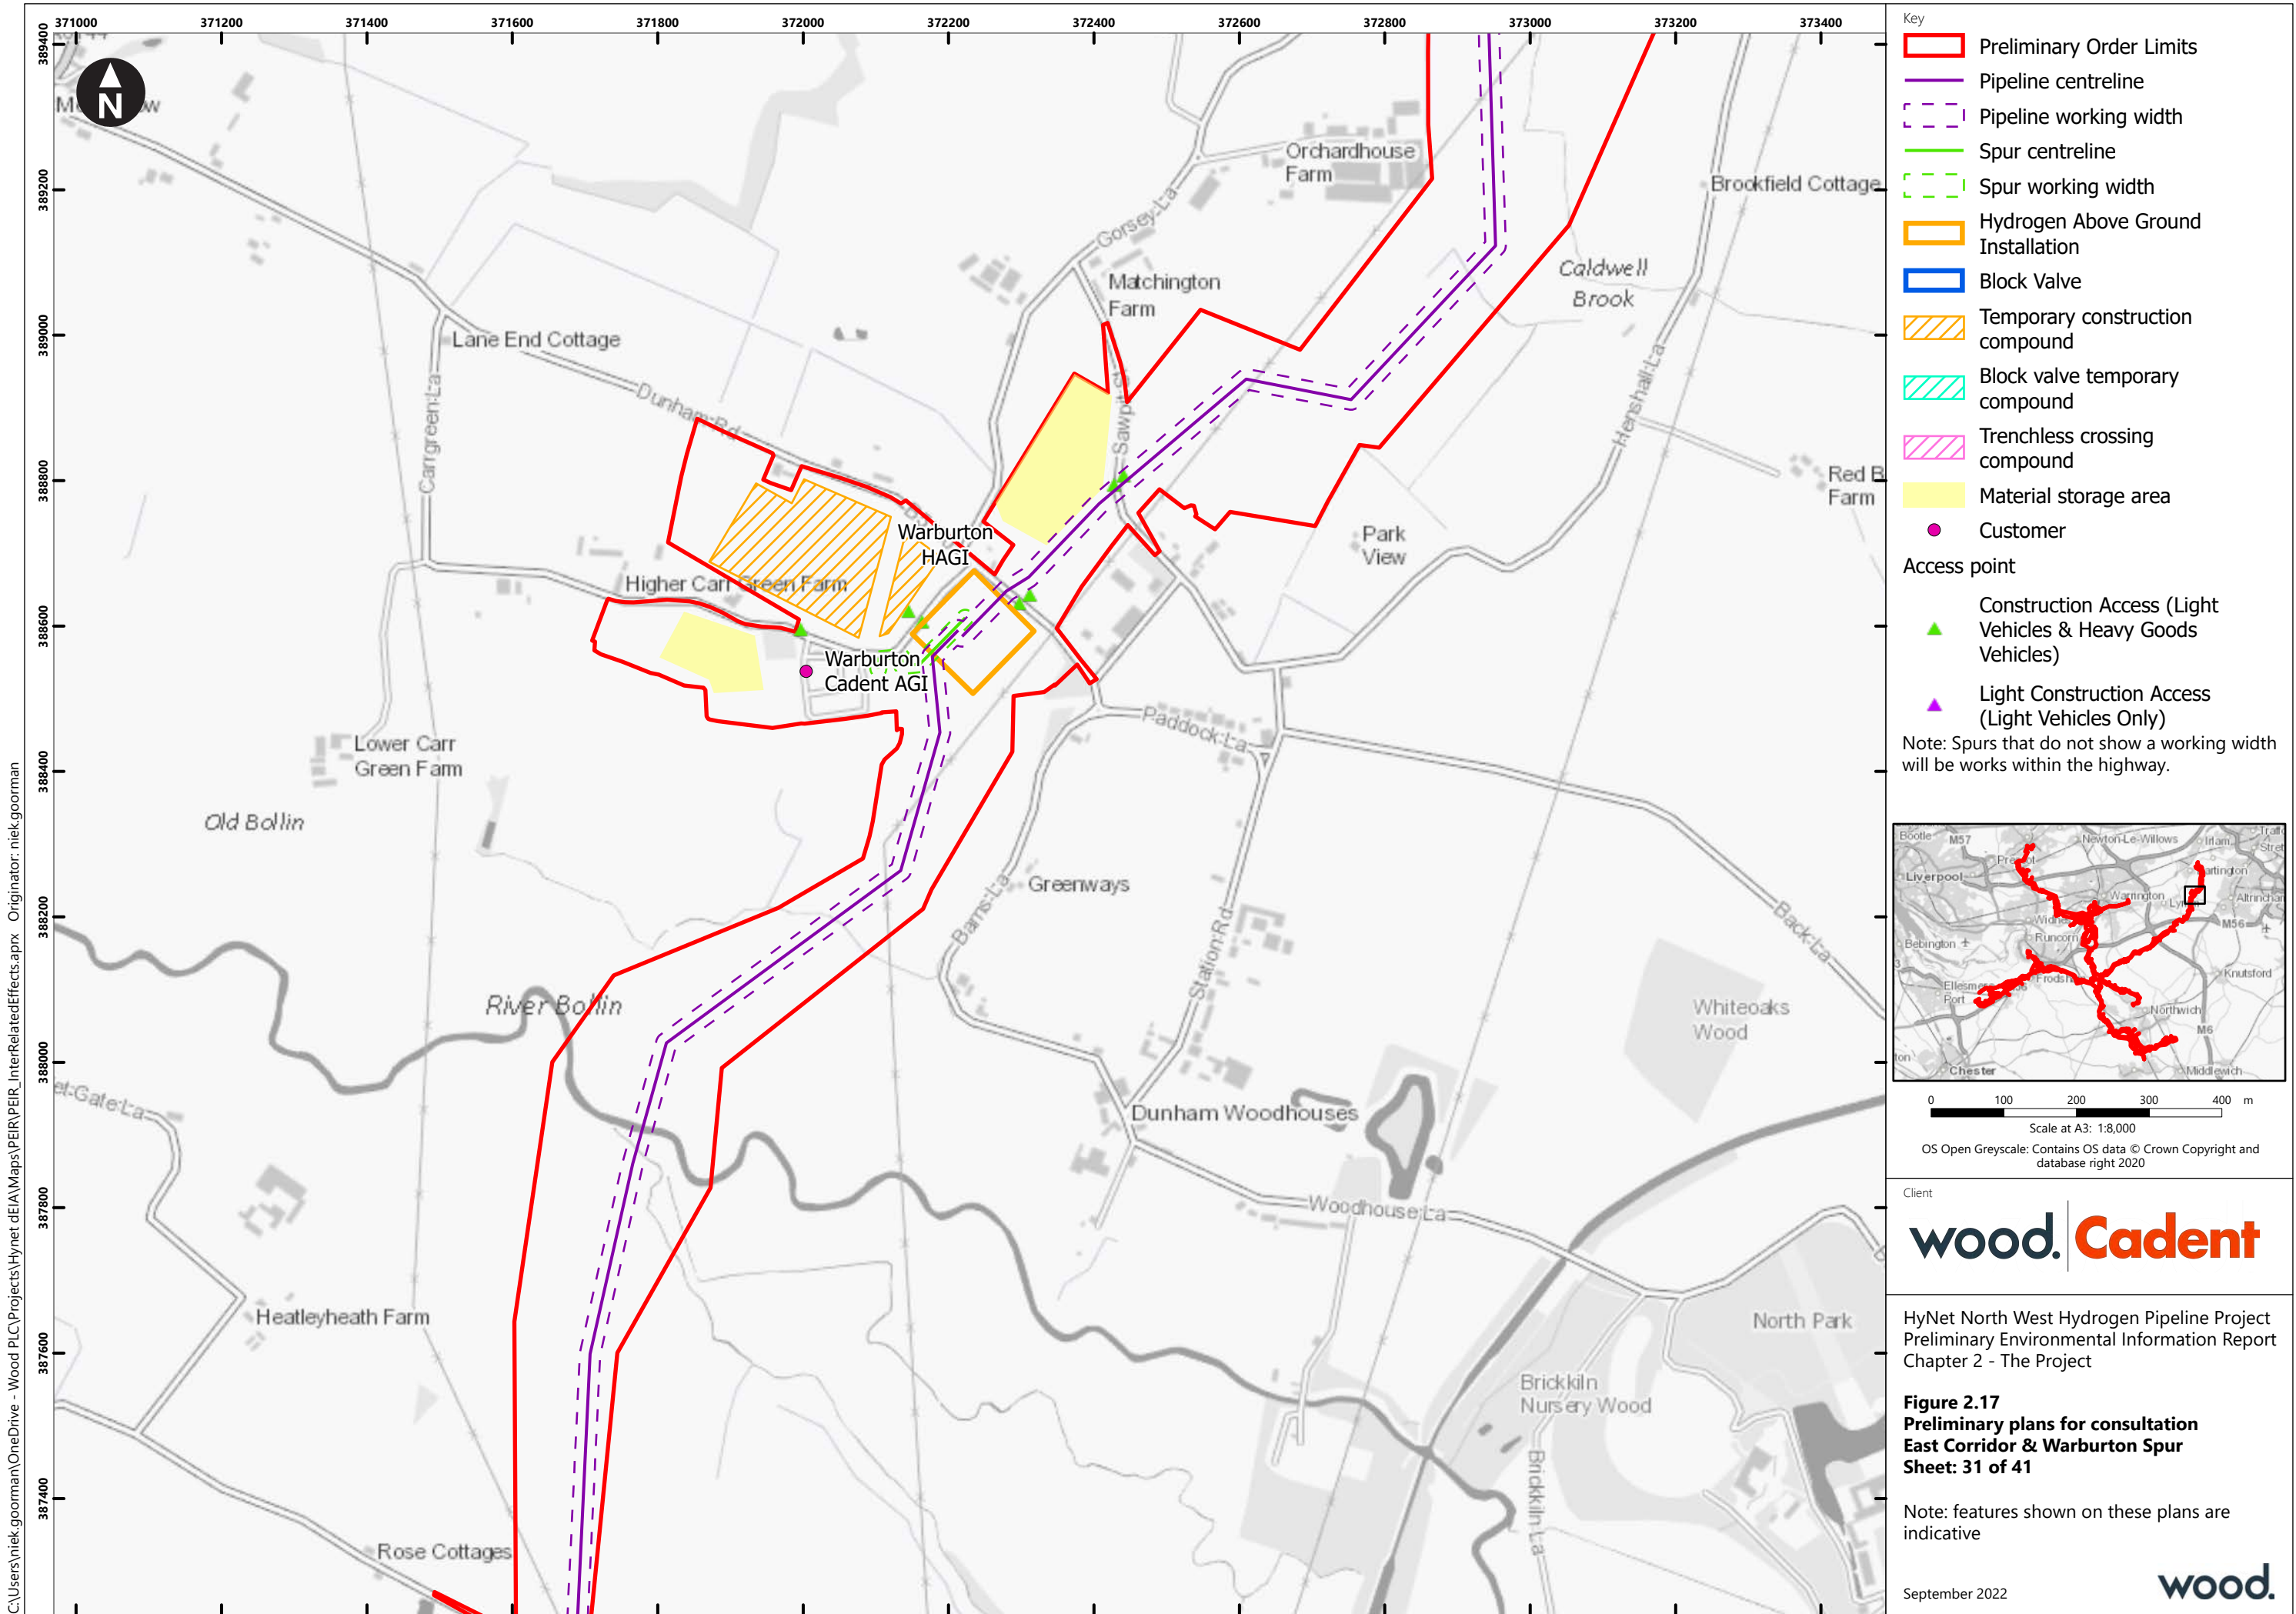

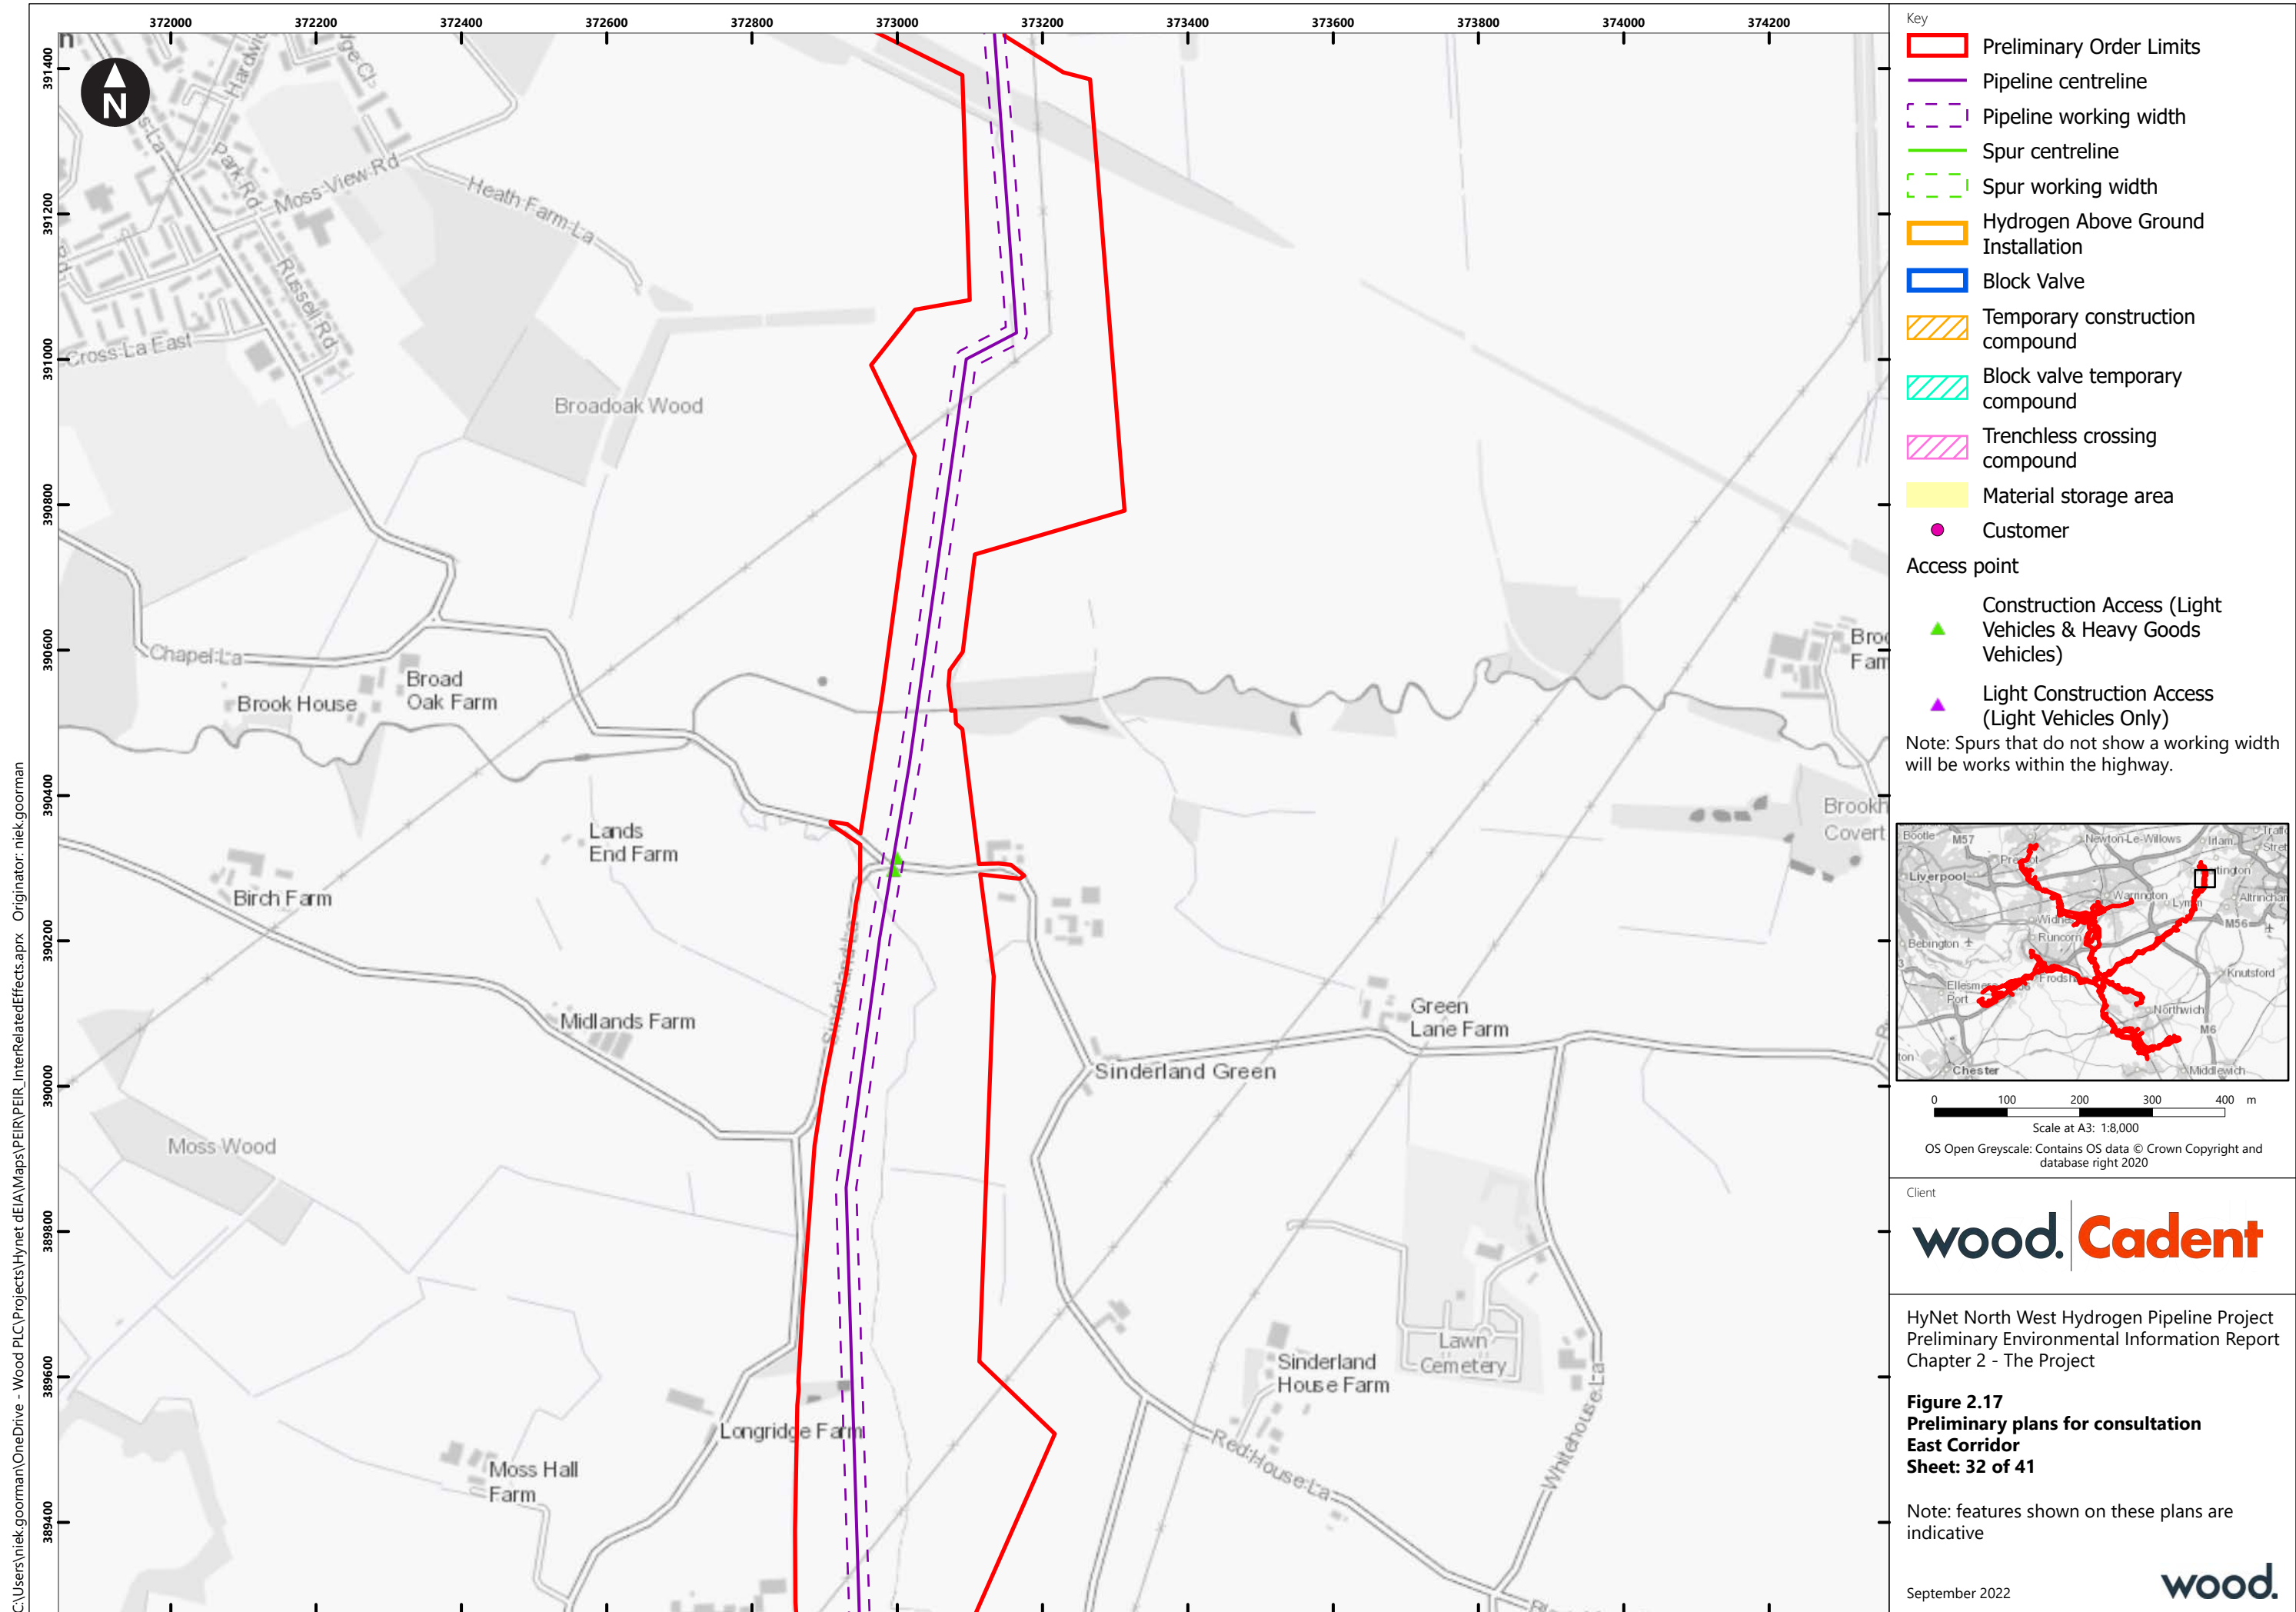


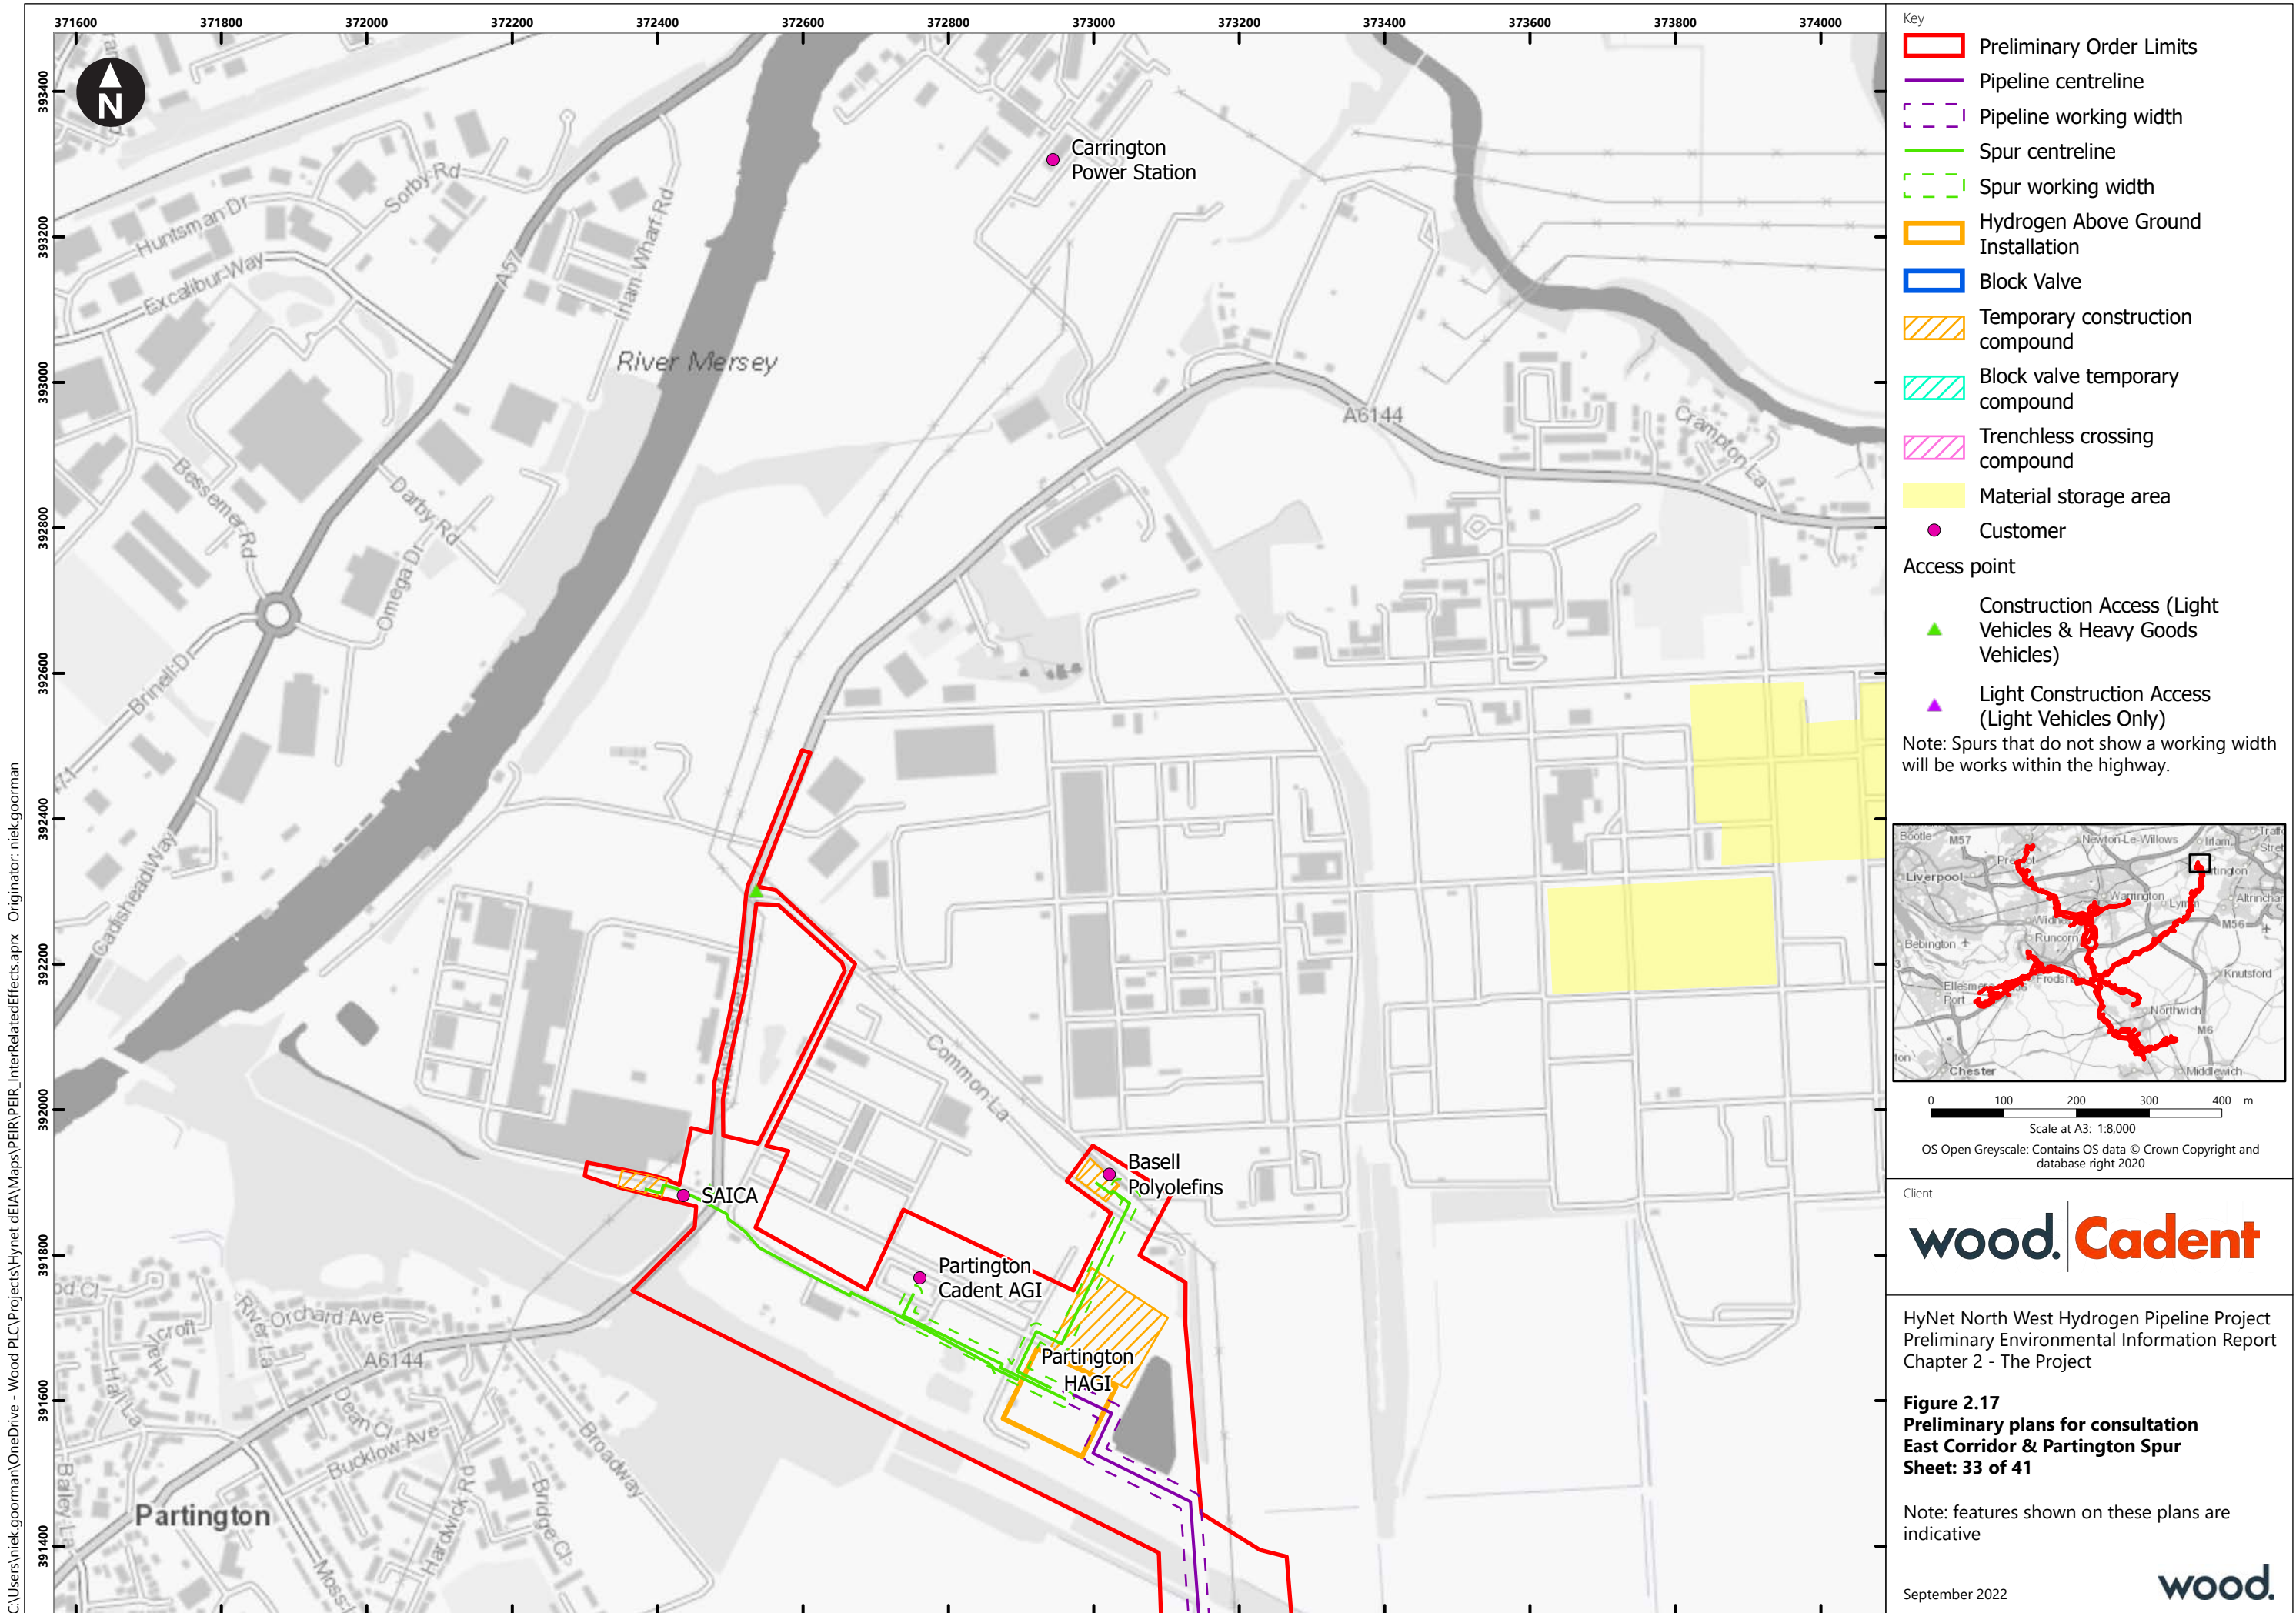

C:\Users\niek.goorman\OneDrive - Wood PLC\Projects\HyNet deIA\Maps\PEIR\PEIR_InterRelatedEffects.aprx Originator: niek.goorman

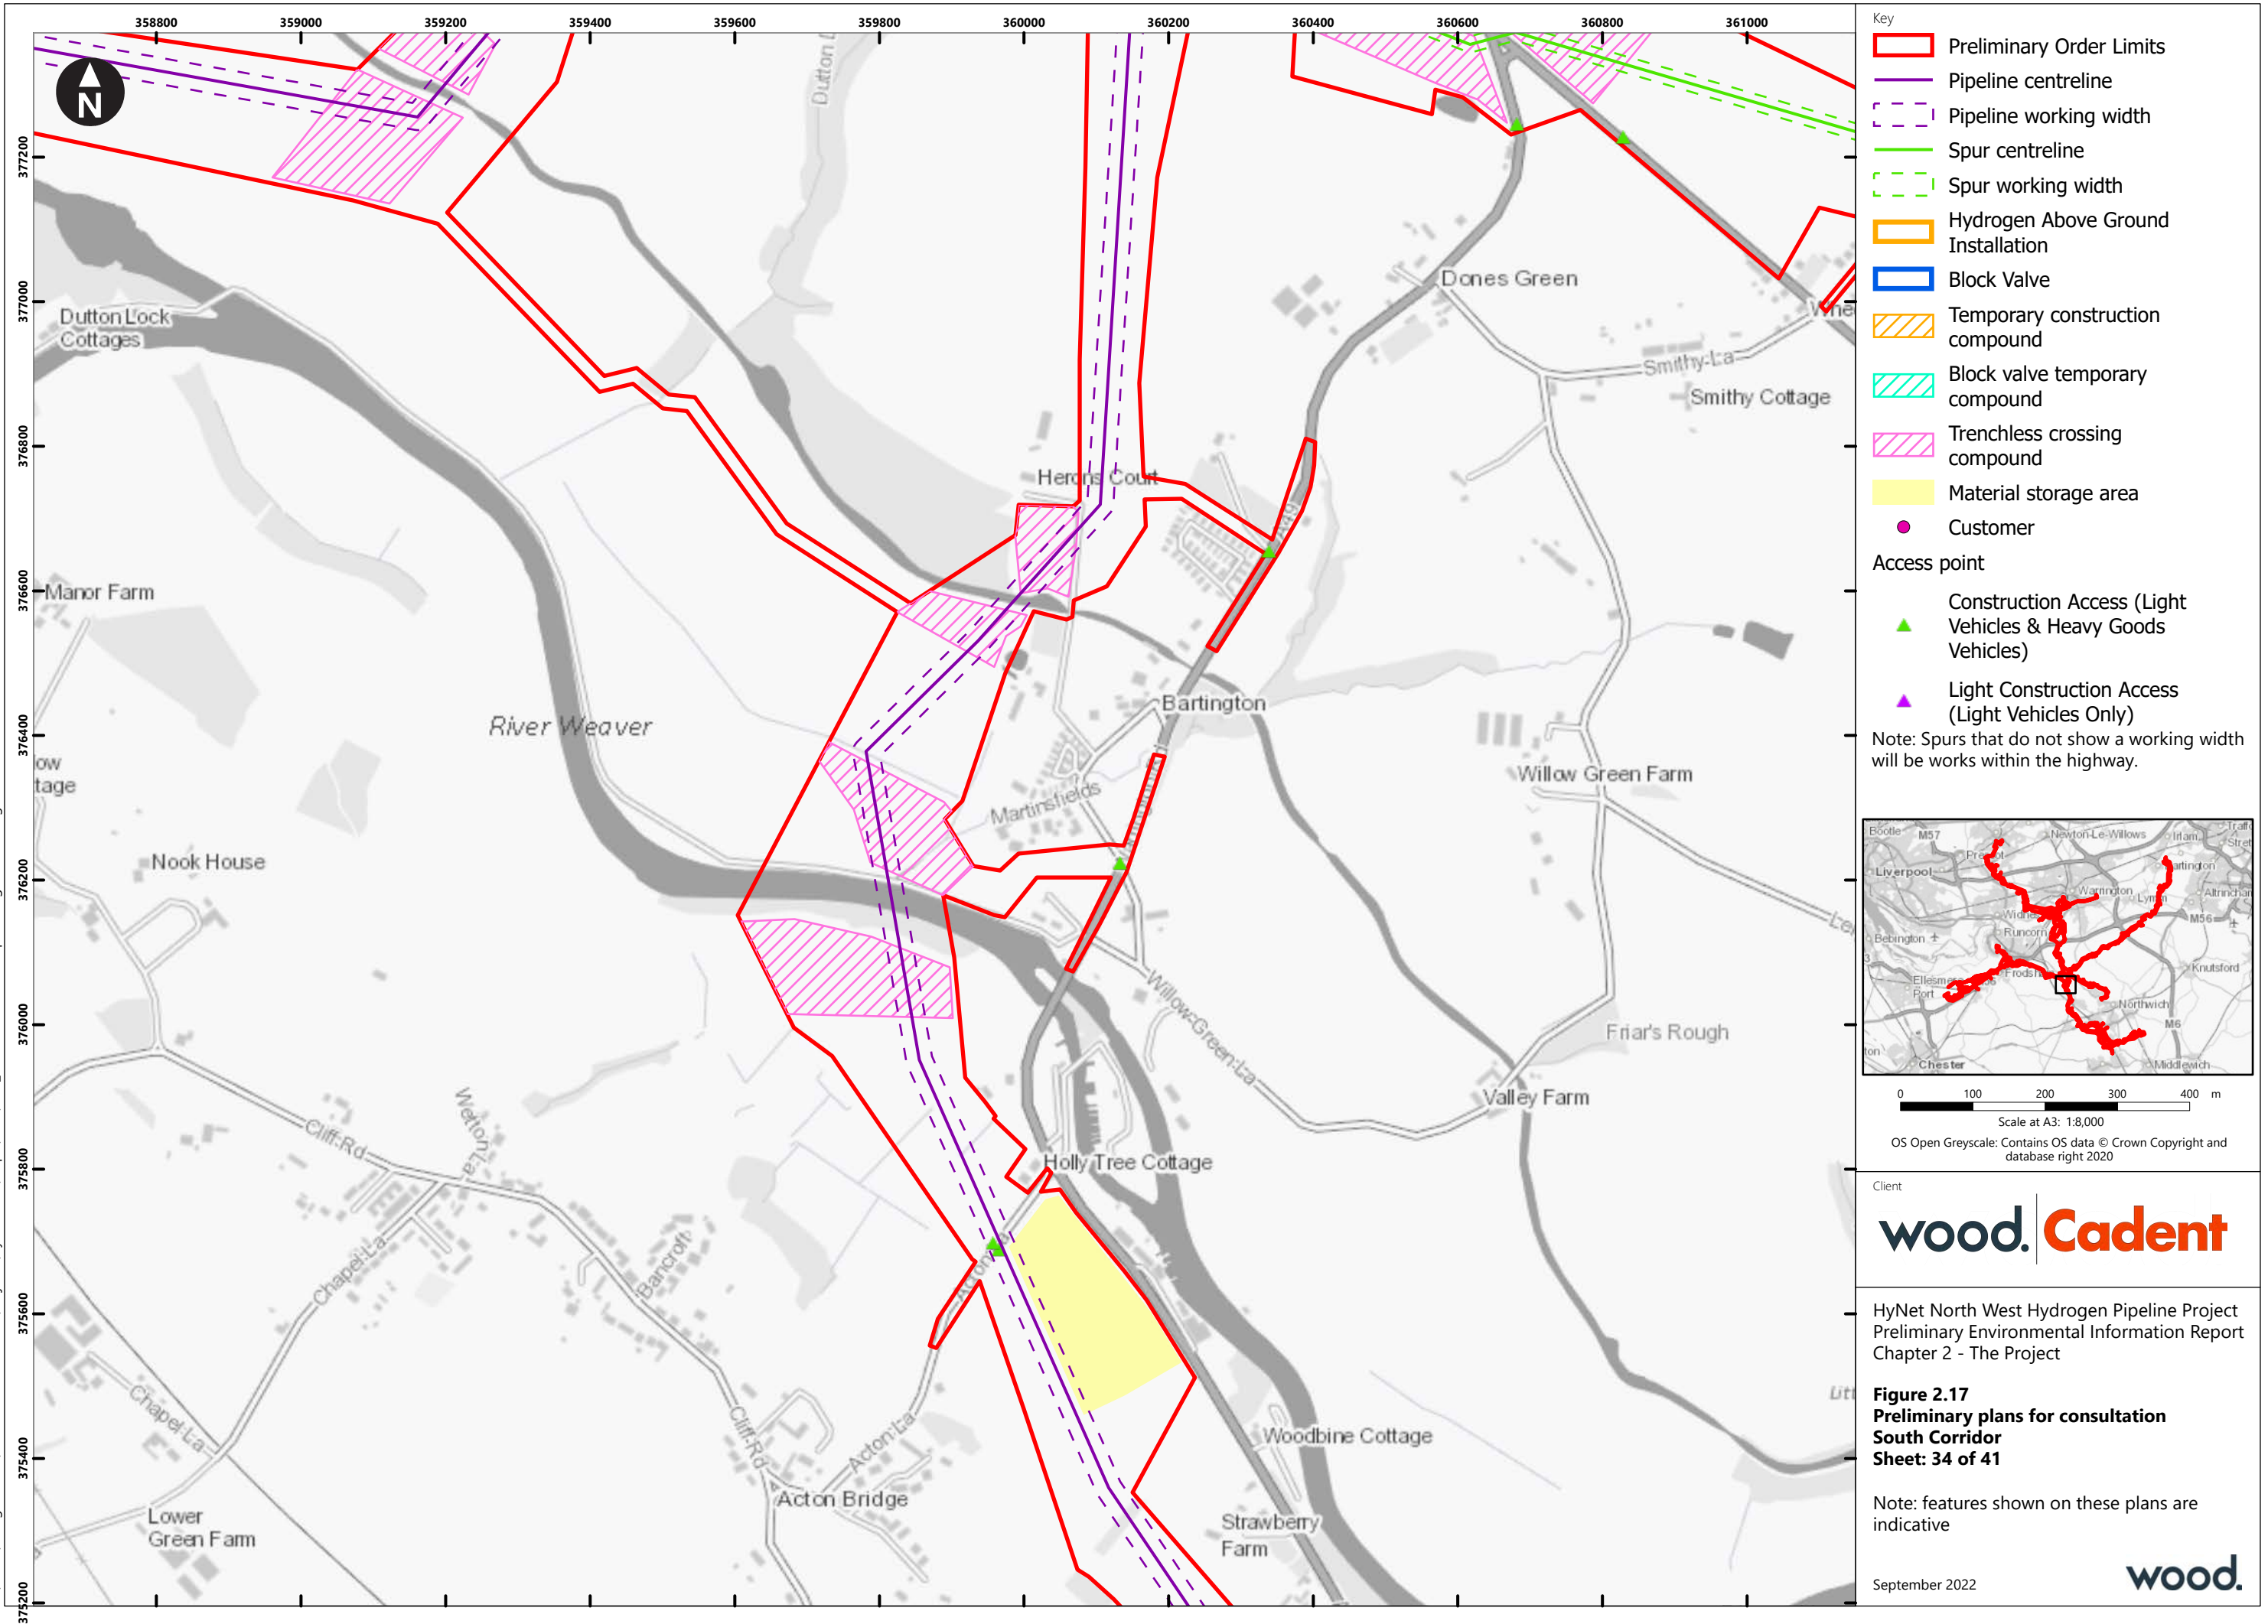

C:\Users\niek.goorman\OneDrive - Wood PLC\Projects\HyNet deIA\Maps\PEIR\PEIR_InterRelatedEffects.aprx Originator: niek.goorman

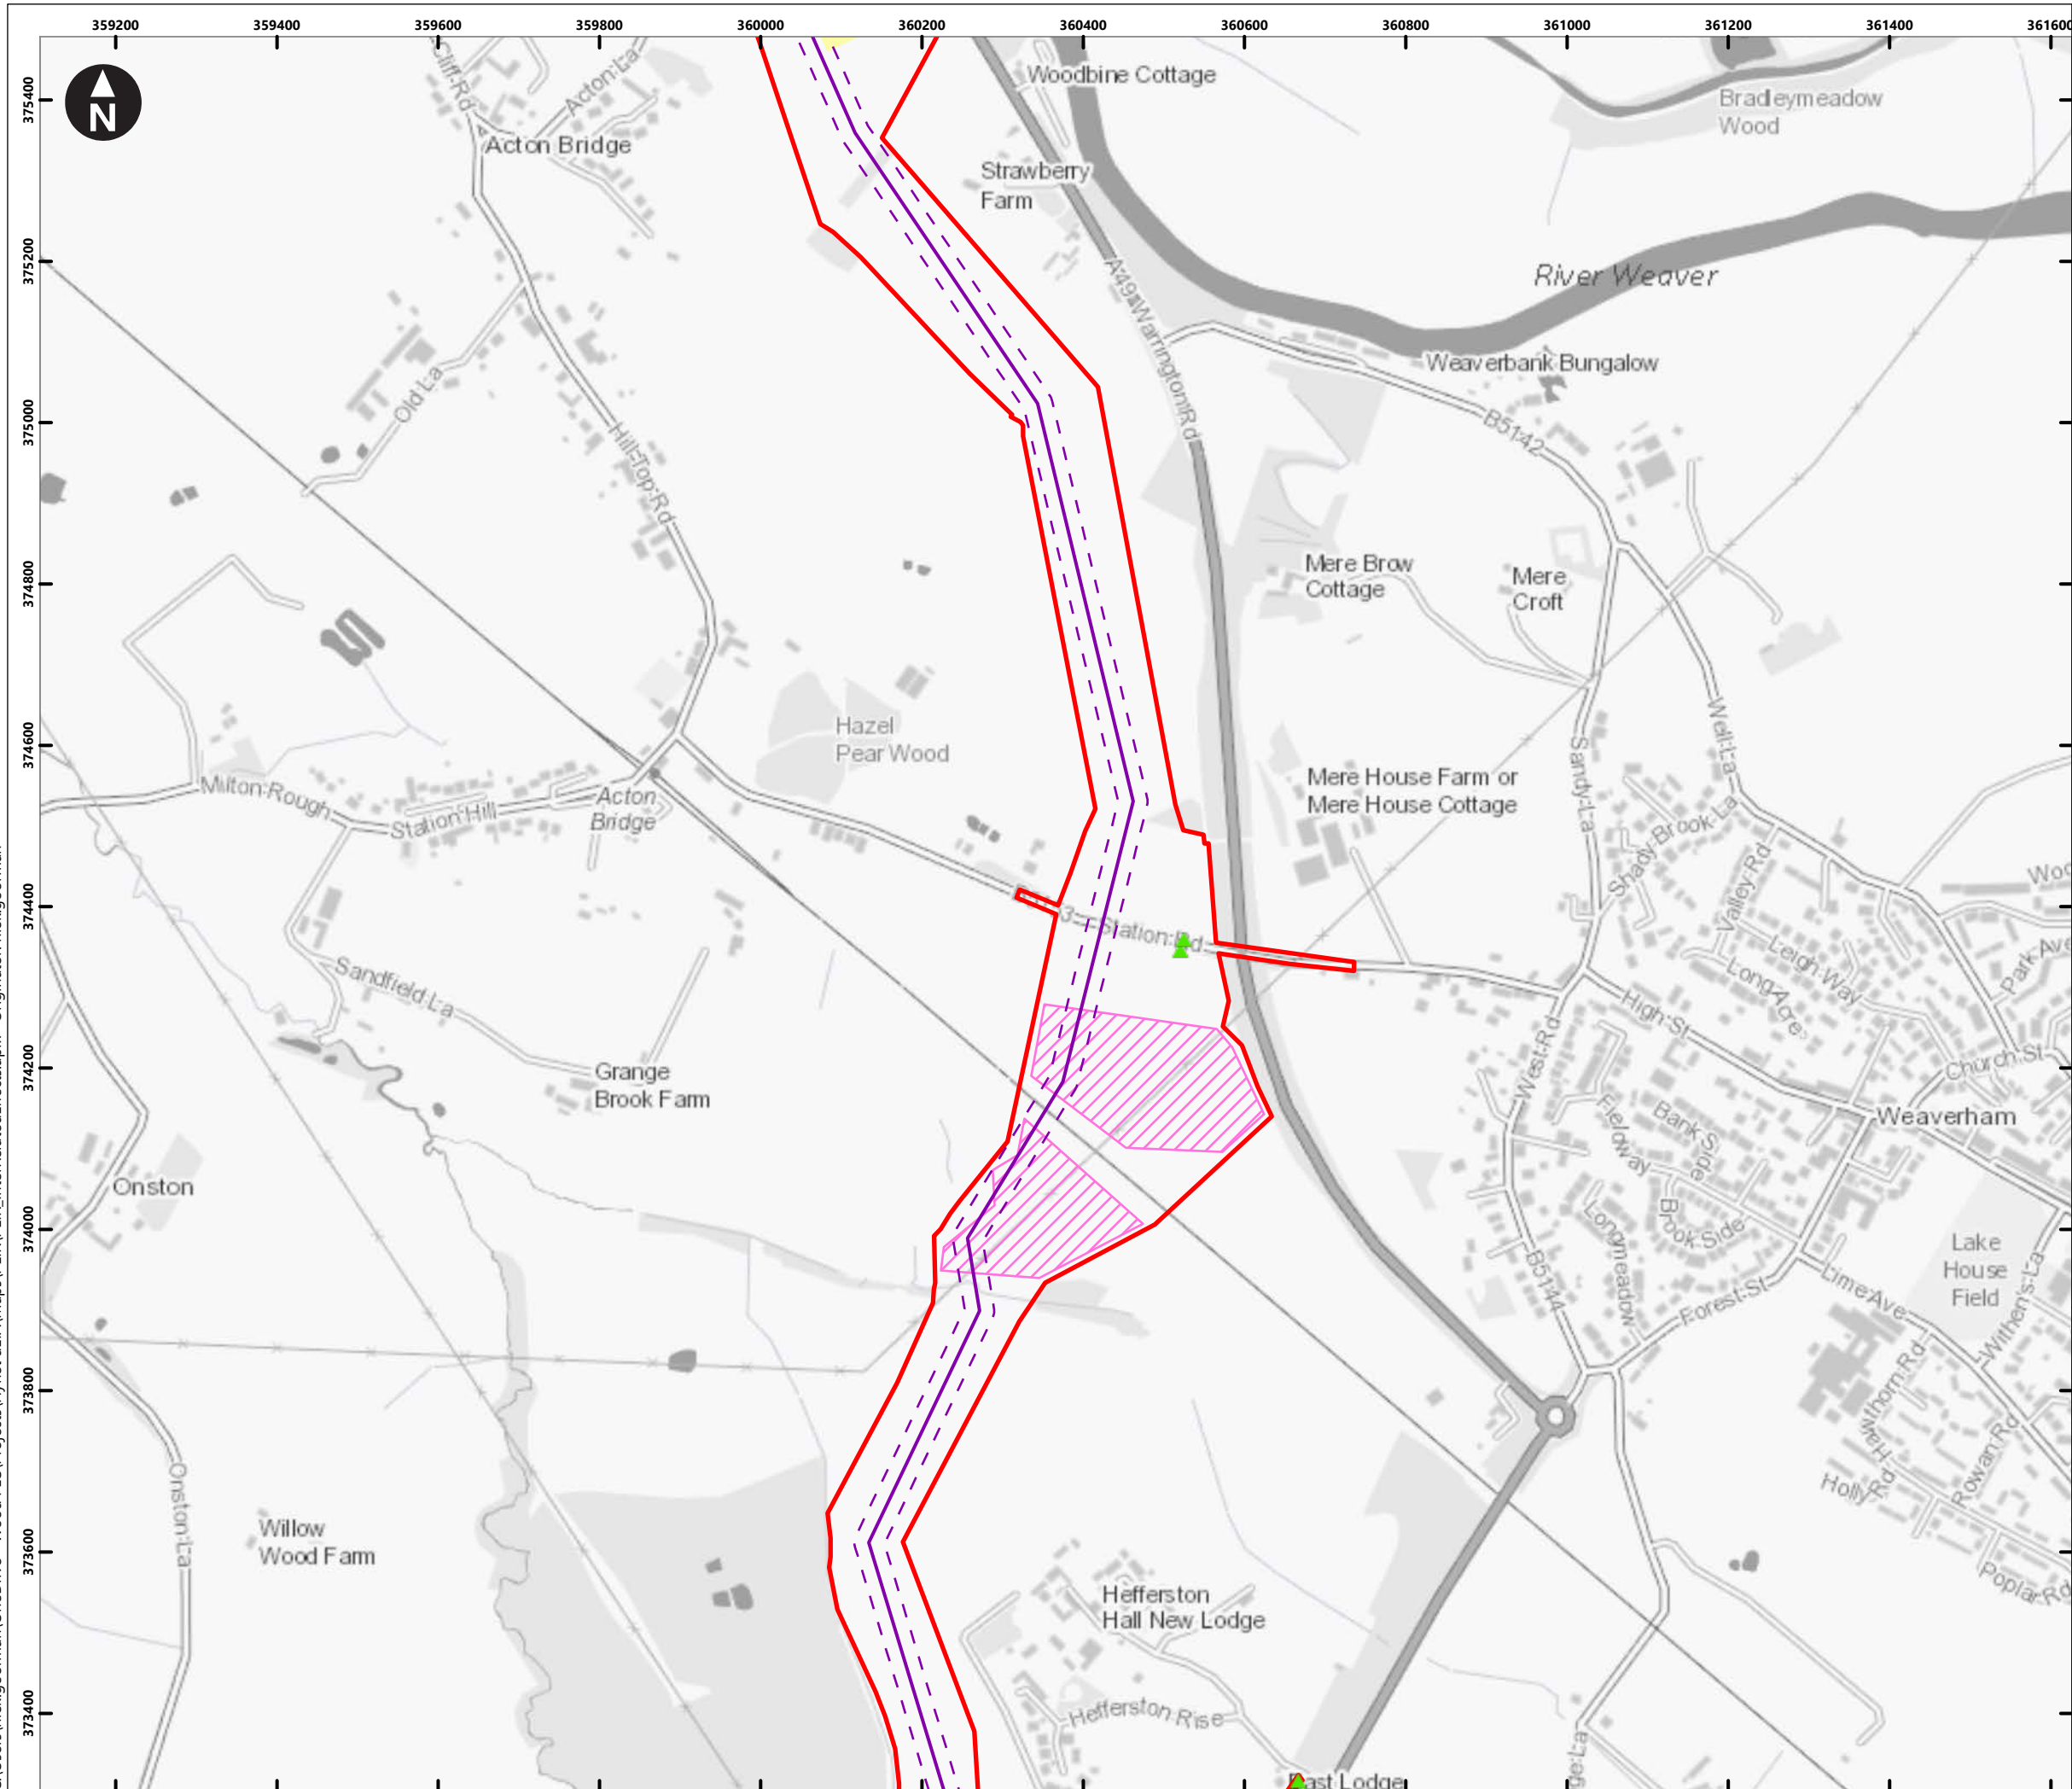

Key

- Preliminary Order Limits
- Pipeline centreline
- Pipeline working width
- Spur centreline
- Spur working width
- Hydrogen Above Ground Installation
- Block Valve
- Temporary construction compound
- Block valve temporary compound
- Trenchless crossing compound
- Material storage area
- Customer

Access point

- Construction Access (Light Vehicles & Heavy Goods Vehicles)
- Light Construction Access (Light Vehicles Only)

Note: Spurs that do not show a working width will be works within the highway.

0 100 200 300 400 m

Scale at A3: 1:8,000

OS Open Greyscale: Contains OS data © Crown Copyright and database right 2020

Client

wood. Cadent


HyNet North West Hydrogen Pipeline Project
Preliminary Environmental Information Report
Chapter 2 - The Project

Figure 2.17
Preliminary plans for consultation
South Corridor
Sheet: 35 of 41


Note: features shown on these plans are indicative

September 2022


wood.

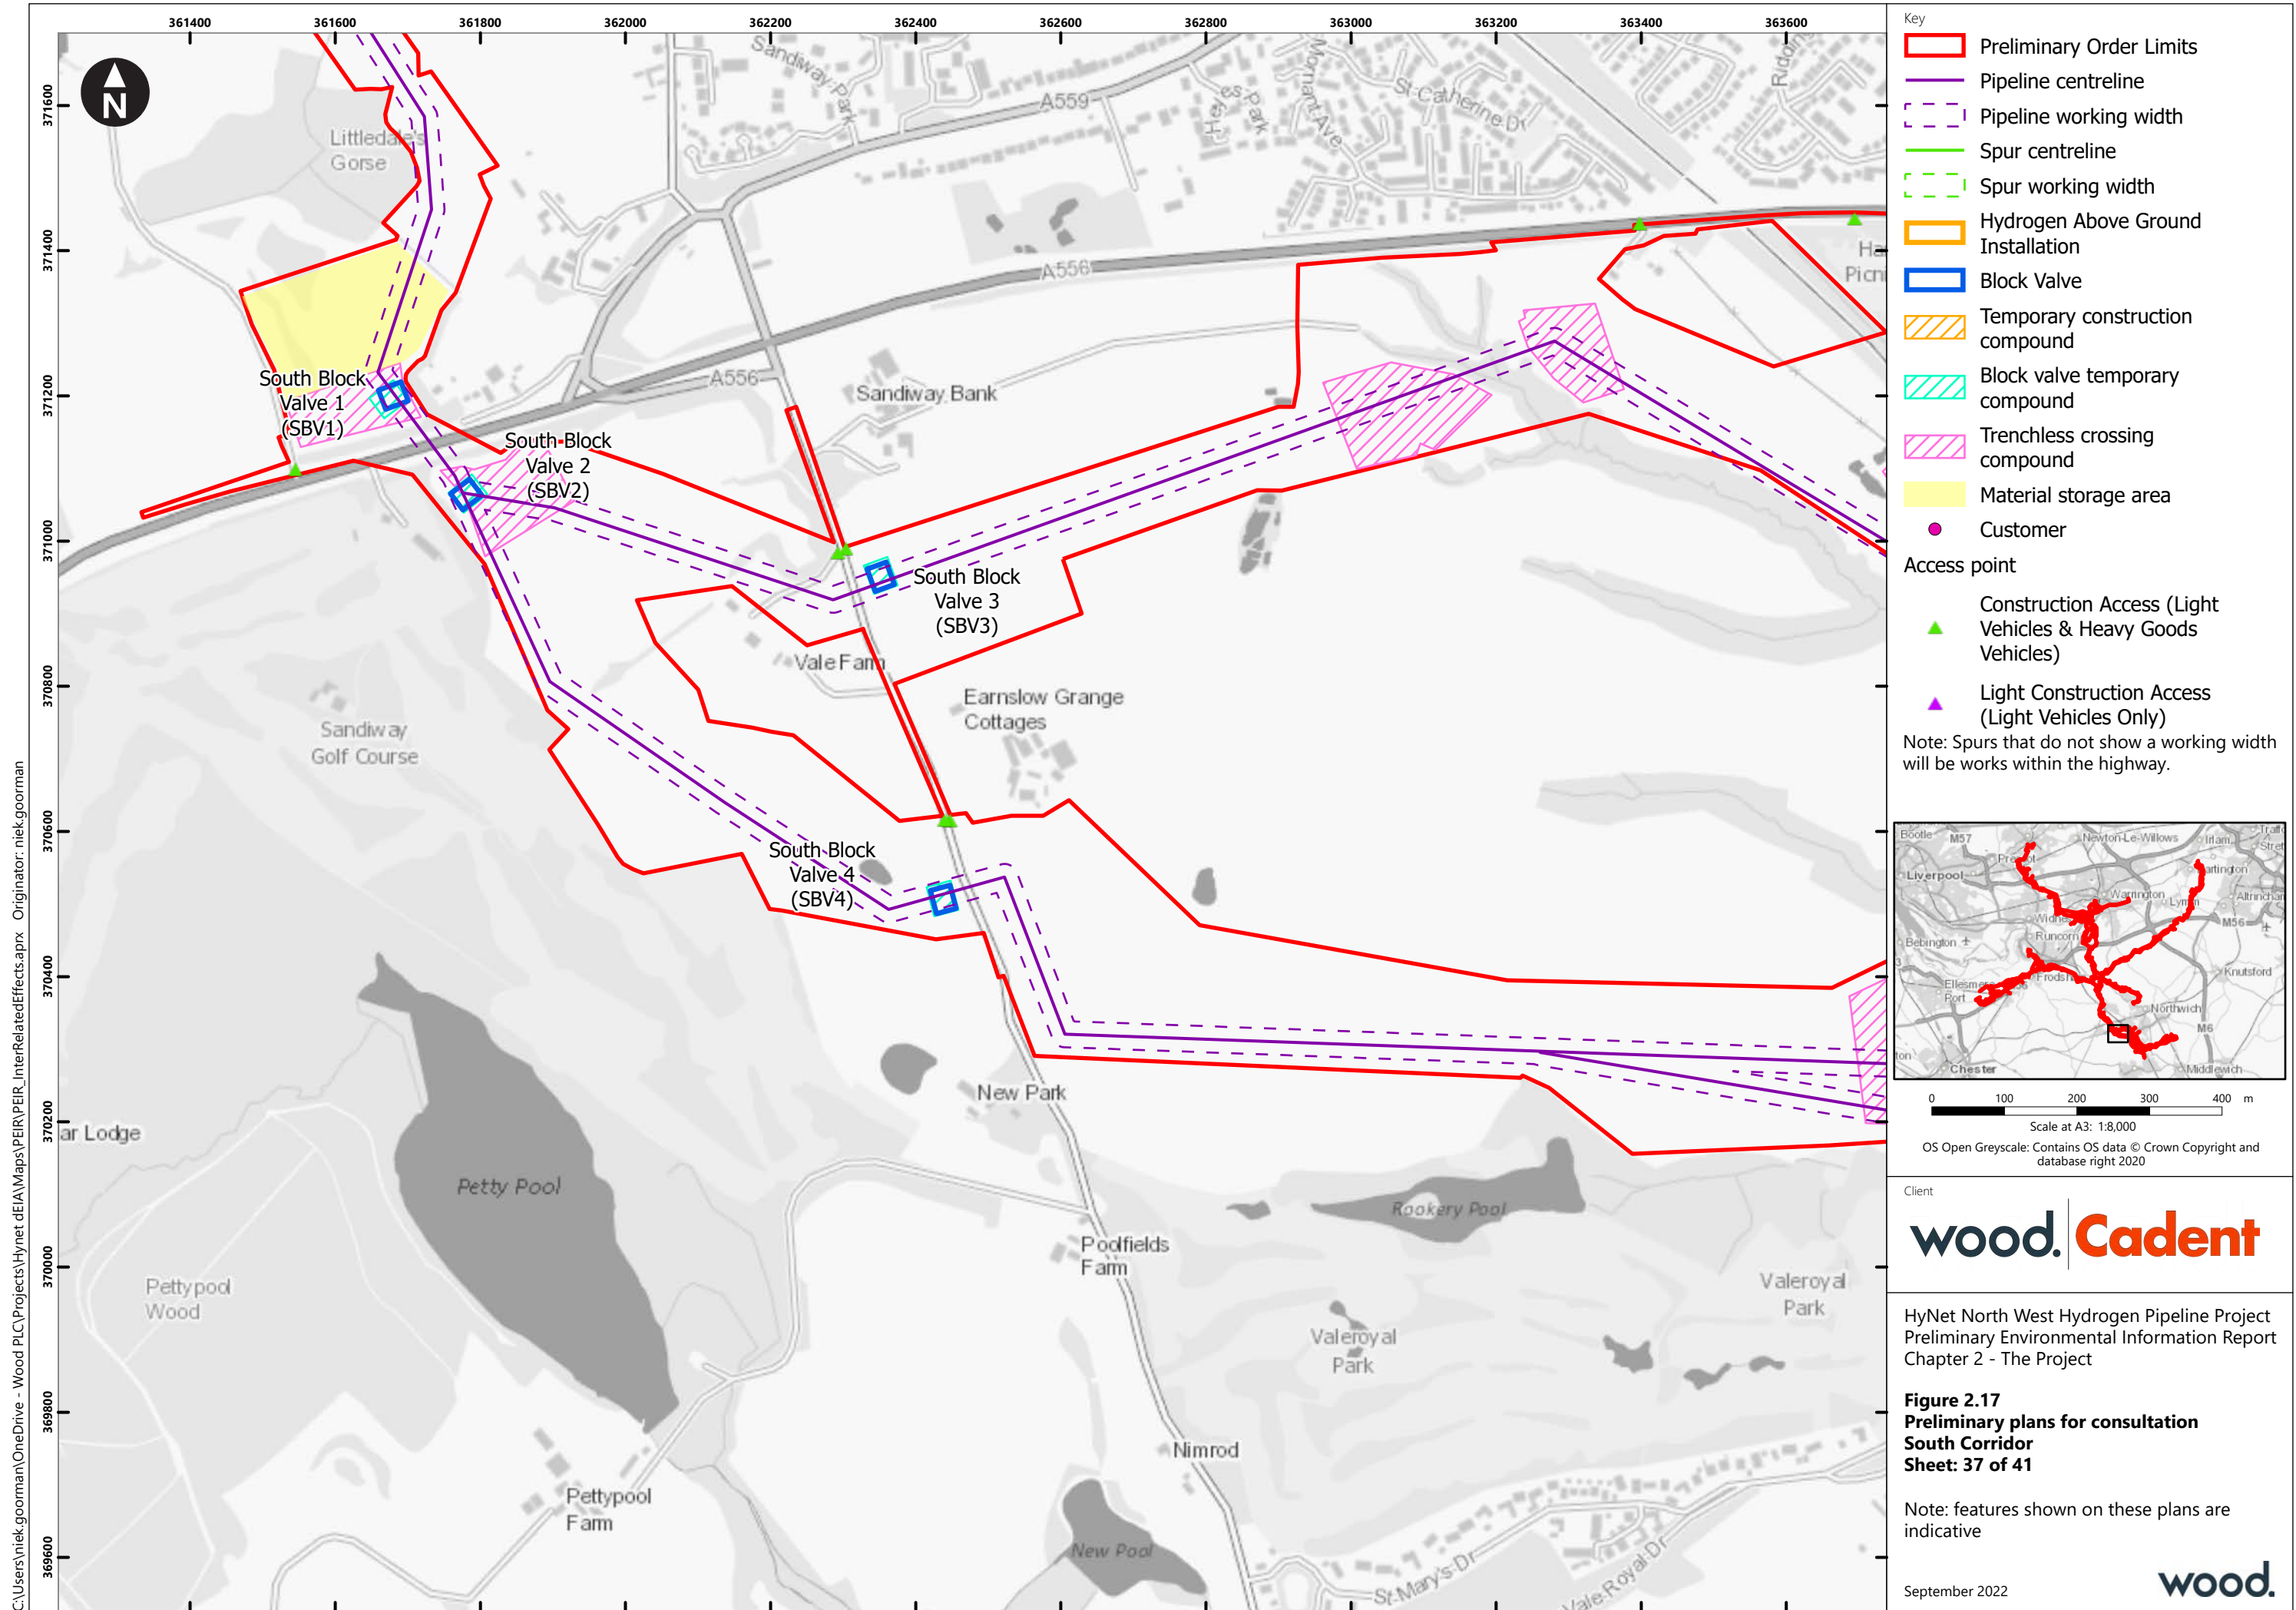


C:\Users\niek.gorman\OneDrive - Wood PLC\Projects\HyNet deIA\Maps\PEIR\PEIR_InterRelatedEffects.aprx Originator: niek.gorman

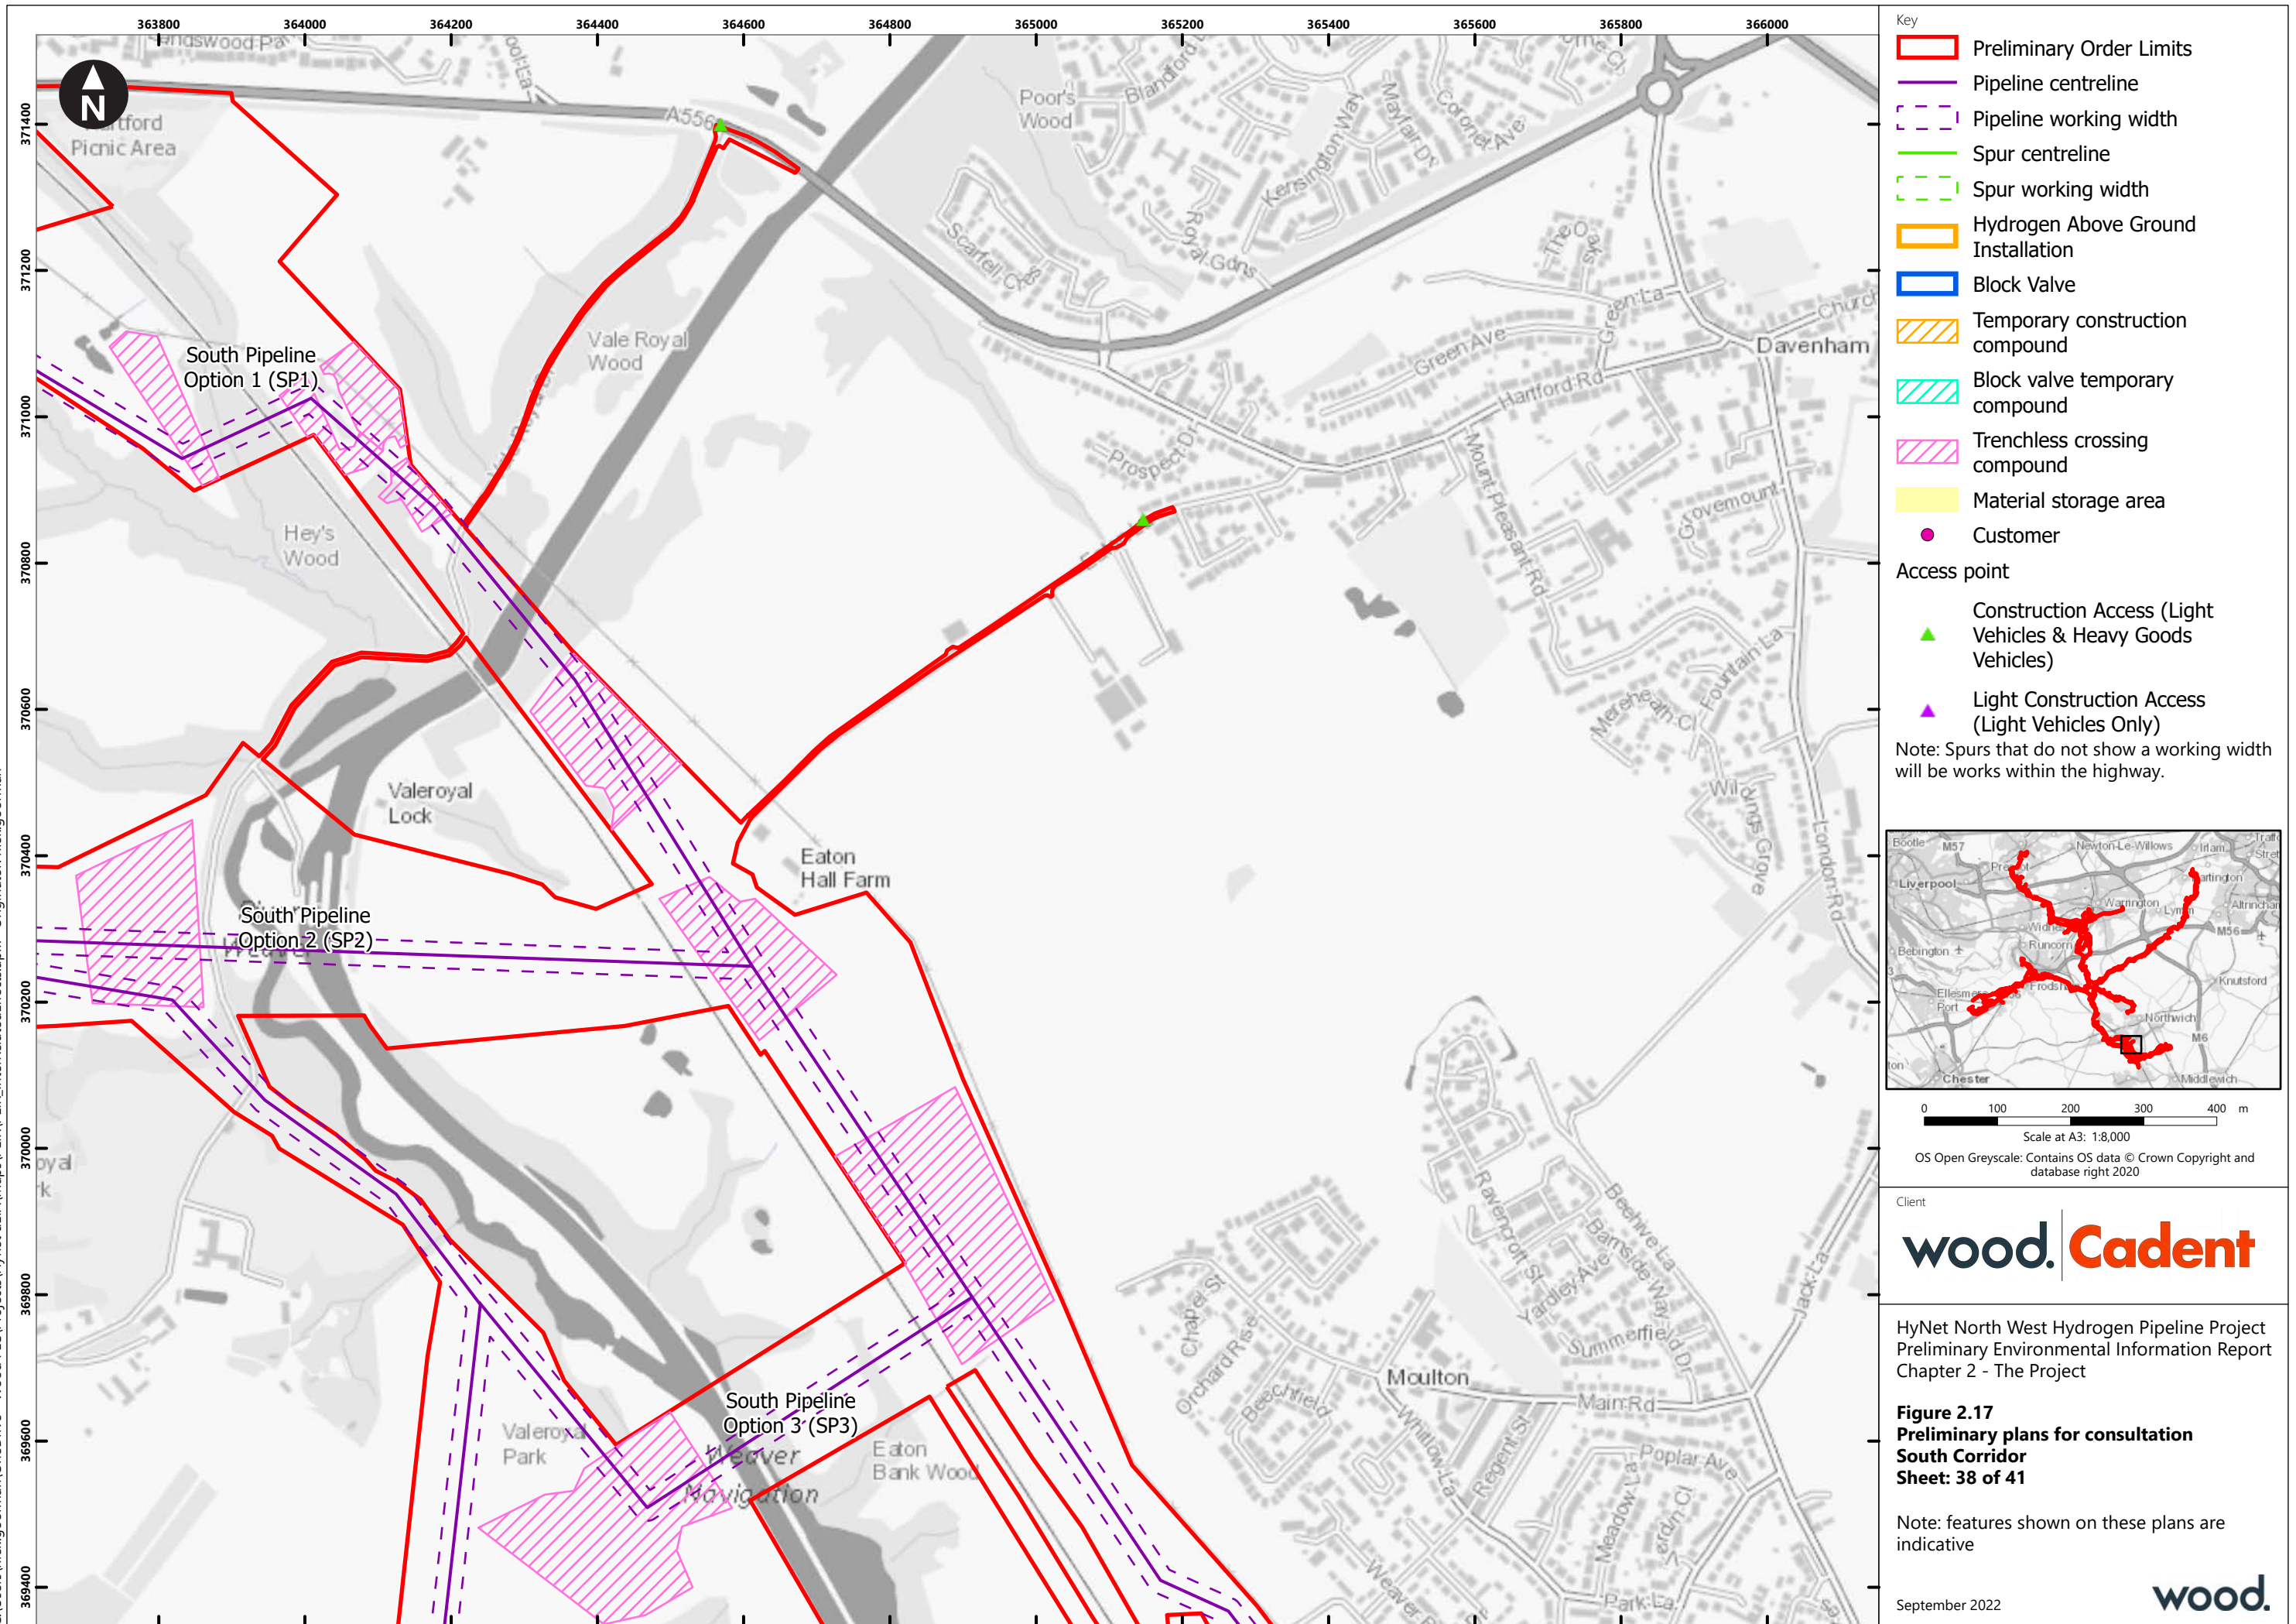

C:\Users\niek.gorman\OneDrive - Wood PLC\Projects\HyNet deIA\Maps\PEIR\PEIR_InterRelatedEffects.aprx Originator: niek.gorman

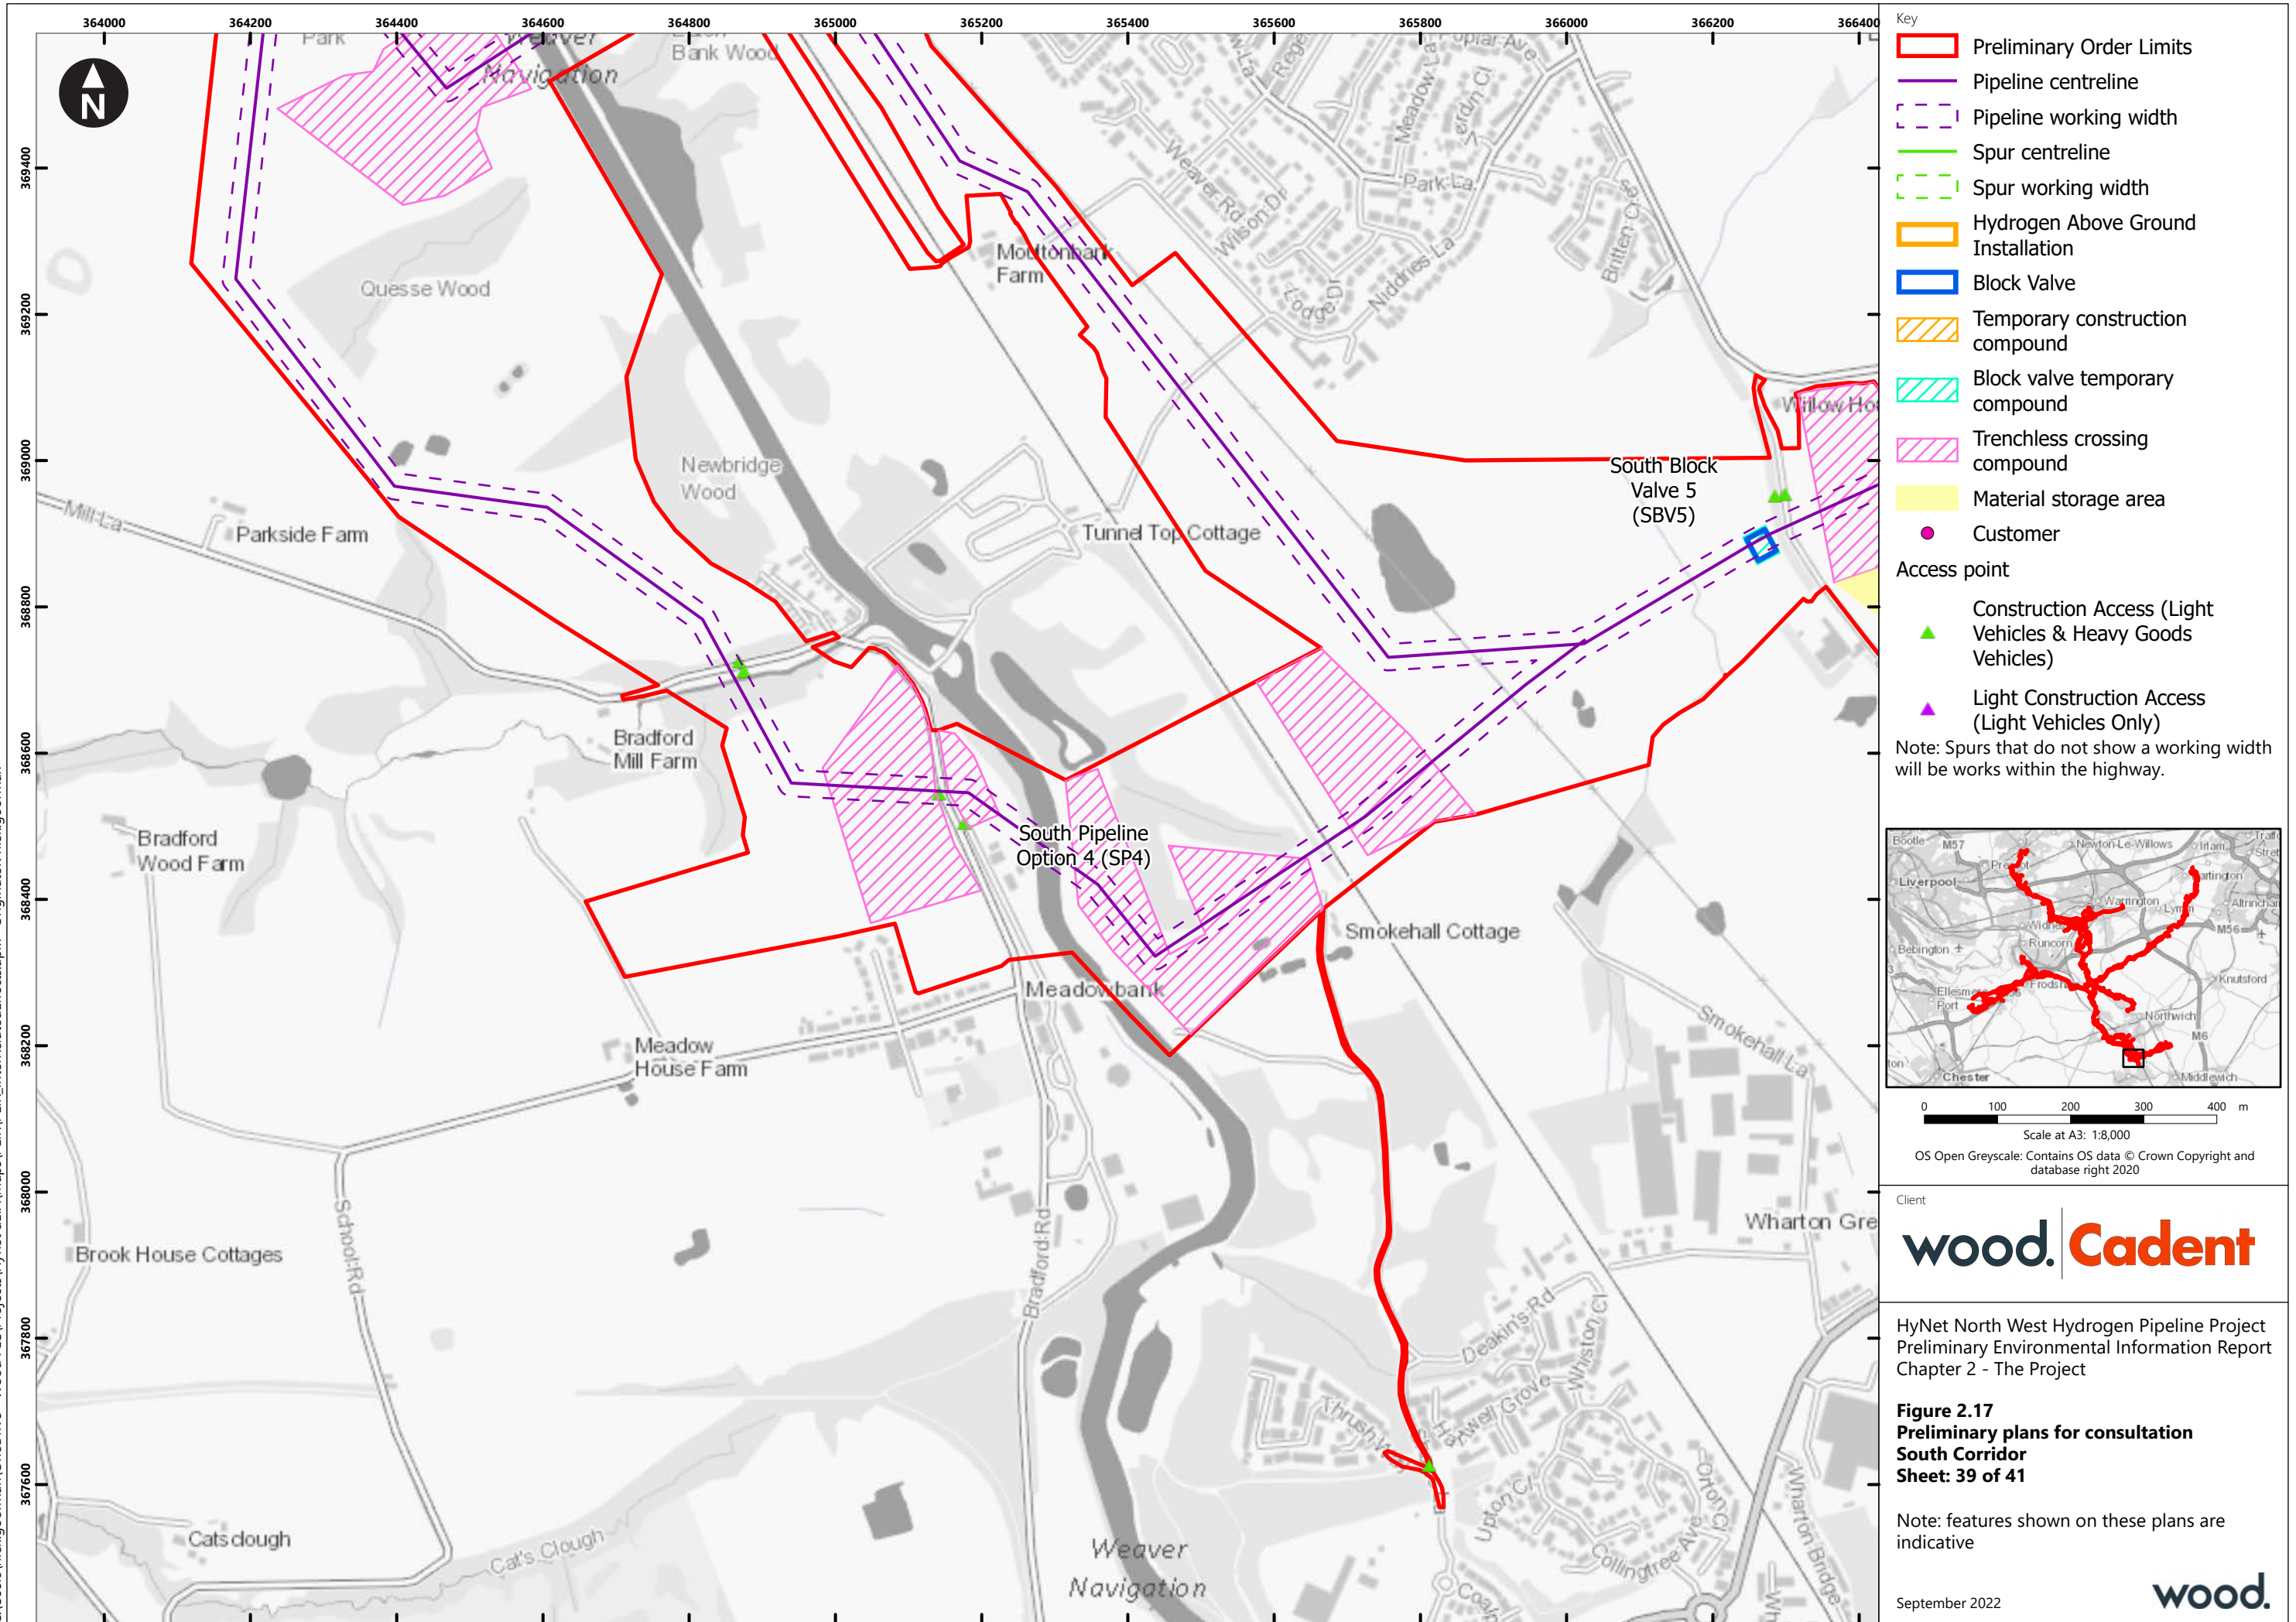

C:\Users\niek.gorman\OneDrive - Wood PLC\Projects\HyNet dEIA\Maps\PEIR\InterRelatedEffects.aprx Originator: niek.gorman

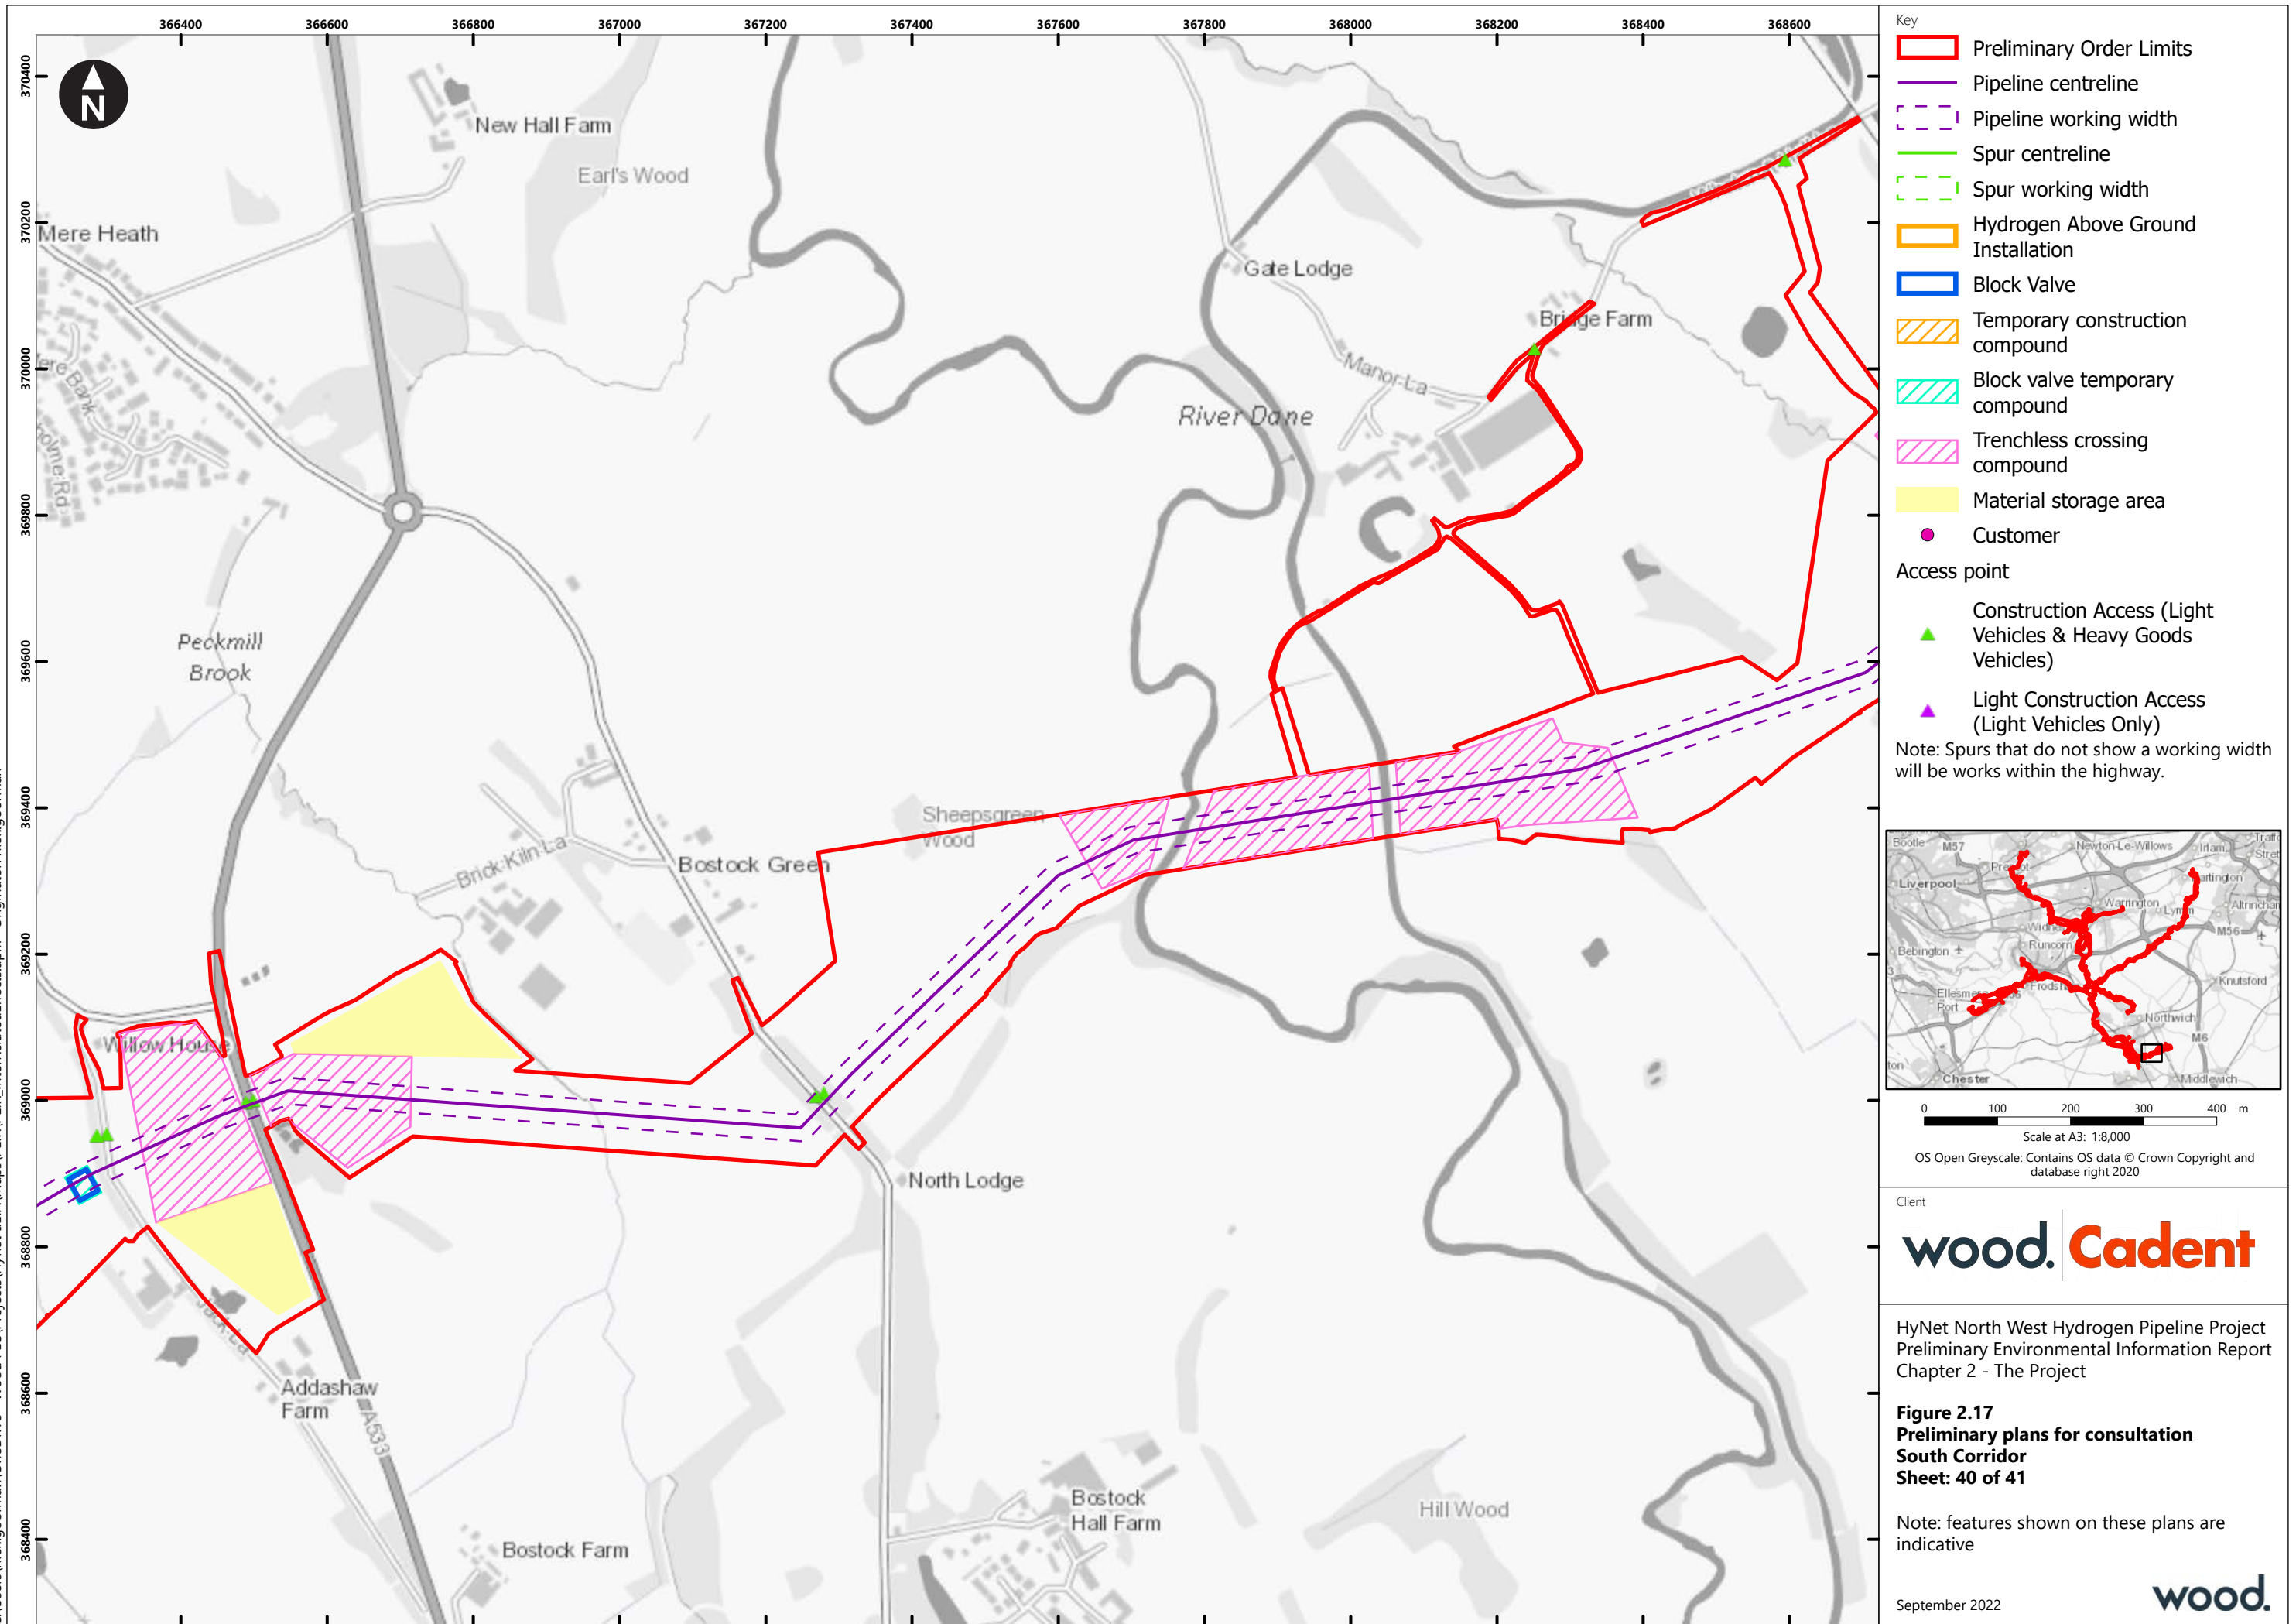

C:\Users\niek.goorman\OneDrive - Wood PLC\Projects\HyNet deIA\Maps\PEIR\PEIR_InterRelatedEffects.aprx Originator: niek.goorman

